


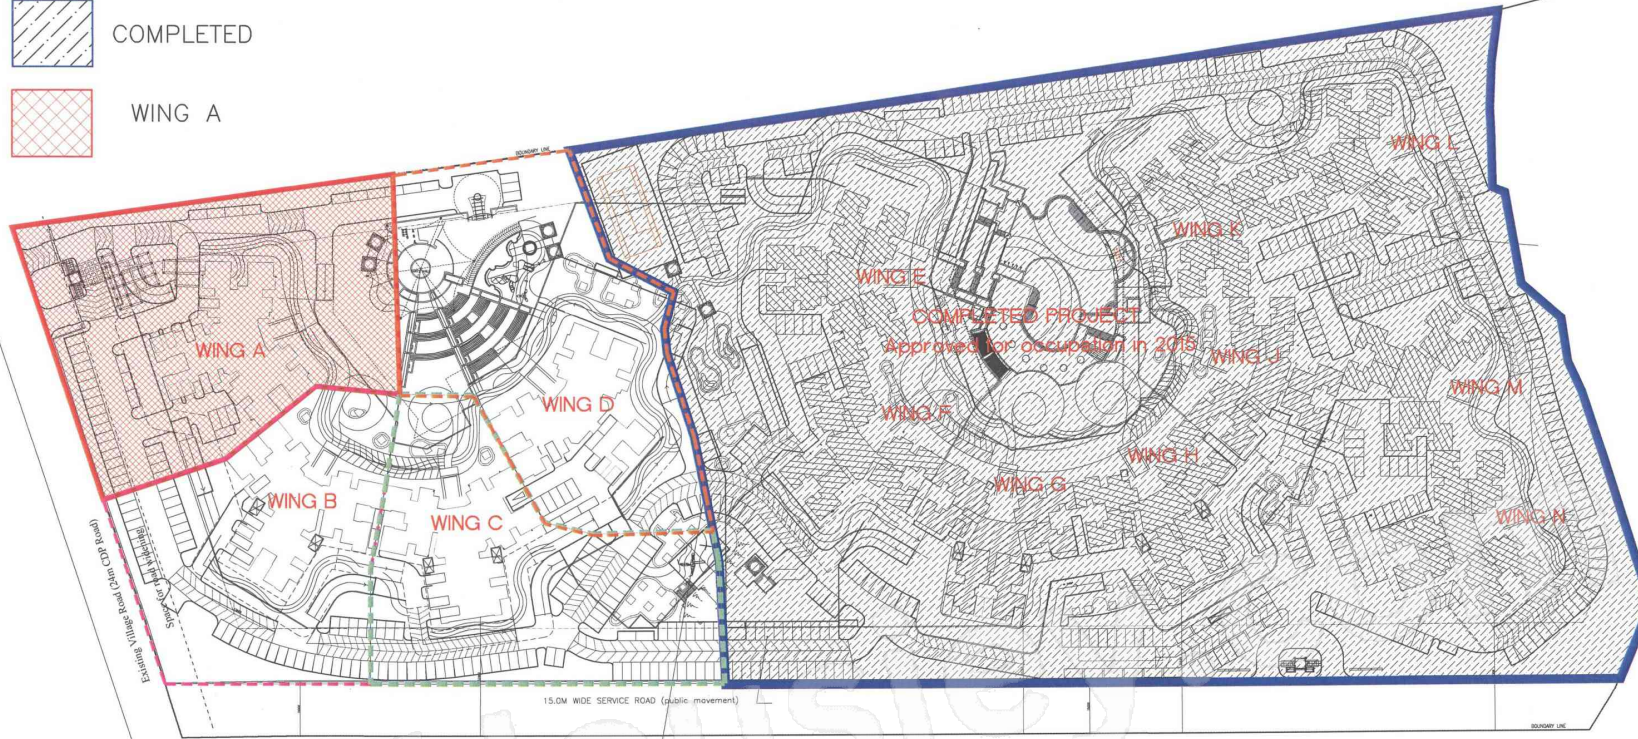

COMPLETED



WING A



WING - A										
SL NO	FLOOR	DEDUCTIONS(2)		BUILT UP AREA(3)		NON FAR AREA				NET FAR AREA
		DUCTS & CUTOUTS	(1)-(2)	STAIR	LIFTS	BALCONIES	DECK	TOTAL NON FAR AREA(4)	(3)-(4)	
1	GROUND	572.54	12.76	559.78	36.91	11.20		48.11	511.67	
2	FIRST	926.70	12.76	913.94	36.91	11.20	52.43	24.22	124.76	789.18
3	2nd	943.04	12.76	930.28	36.91	11.20	70.14	22.85	141.10	789.18
4	3rd	944.41	12.76	931.65	36.91	11.20	70.14	24.22	142.47	789.18
5	4th	943.04	12.76	930.28	36.91	11.20	70.14	22.85	141.10	789.18
6	5th	944.41	12.76	931.65	36.91	11.20	70.14	24.22	142.47	789.18
7	6th	943.04	12.76	930.28	36.91	11.20	70.14	22.85	141.10	789.18
8	7th	944.41	12.76	931.65	36.91	11.20	70.14	24.22	142.47	789.18
9	8th	943.04	12.76	930.28	36.91	11.20	70.14	22.85	141.10	789.18
10	9th	944.41	12.76	931.65	36.91	11.20	70.14	24.22	142.47	789.18
11	10th	943.04	12.76	930.28	36.91	11.20	70.14	22.85	141.10	789.18
12	11th	944.41	12.76	931.65	36.91	11.20	70.14	24.22	142.47	789.18
13	12th	943.04	12.76	930.28	36.91	11.20	70.14	22.85	141.10	789.18
14	13th	944.41	12.76	931.65	36.91	11.20	70.14	24.22	142.47	789.18
15	14th	943.04	12.76	930.28	36.91	11.20	70.14	22.85	141.10	789.18
16	15th	944.41	12.76	931.65	36.91	11.20	70.14	24.22	142.47	789.18
17	16th	943.04	12.76	930.28	36.91	11.20	70.14	22.85	141.10	789.18
18	17th	944.41	12.76	931.65	36.91	11.20	70.14	24.22	142.47	789.18
19	18th	943.04	12.76	930.28	36.91	11.20	70.14	22.85	141.10	789.18
20	19th	944.41	12.76	931.65	36.91	11.20	70.14	24.22	142.47	789.18
21	20th	943.04	12.76	930.28	36.91	11.20	70.14	22.85	141.10	789.18
22	Terrace			62.13					62.13	
TOTAL(one block)		19429.33	267.96	19223.50	775.11	235.20	1385.09	470.70	2928.23	16295.27

UNIT STATEMENT

WING A		NO. OF FLOORS	NO. OF UNITS
		2B+G+20floors	123
WING A		LAND AREA(SQM)	
CAR PARKING STATEMENT - WING A		NO. OF PARKING	
COVERED PARKING		86	



△			
△			
△			
△			
△			
REVISION	DATE	DESCRIPTION FOR REVISION	DRAWN BY / CHECKED BY
PURPOSE			
OWNER	M/S PURAVANKARA, LTD., Bangalore		
PROJECT	PURVA PARK HILL BANGALORE		
TITLE	PHASING PLAN - WING A		
SCALE	1:2000	DATE	11.03.2020
SCALE	1:2000	DRAWING NO	PH-01-001
VENKATARAMAN ASSOCIATES	10/1, 17th Main Road, Langford Towers, Bangalore - 560025 India		

ಮನೆ ಕಟ್ಟಡ

ನಂ. 28

ಬಿ.ಸಿ.ಎ. ಹಳ್ಳಿ

दिनांक. 06/08/2017

ರಂಗೇಶ್ವರ ಶಾಸ್ತ್ರಿ ಪಂಚಾಯ್ತಿ ಆಫೀಸಿನಿಂದ

ನಿಮ್ಮ 196 - ನೇ ಮಧ್ಯಂತರ ಮನೆ ಕಟ್ಟುವ ಅನುಮತಿ ಅರ್ಜಿ ಬಾಬು

375 205 A-B-C-D ನಂಬರಿನಲ್ಲಿ ಈ ಕೆಳಗೆ ಕಂಡ ಷರತ್ತುಗಳಿಗೆ ಒಳಪಟ್ಟು ಮನೆ

ಕೆಟ್ಟ ಕೊಳ್ಳಲು ಅವಕಾಶ ಮಾಡಿದೆ.

ಮನೆ ಕಟ್ಟುವ ಜಾಗಕ್ಕೆ ಚಕ್ಕುಬಂದಿ

ಪ್ರತಿ ೨೧ನೇ ೦೦೦೦ ವಾರ್ಷಿಕ ಪರಿಶೋಧನಾ ವರದಿ

ಉತ್ತರ ಕೆ.ನಾ. 18 ಮಲ್ಲಪಾಡಿ ದಕ್ಷಿಣ 420' ತೆಲಿಕೊಳಾ ರಸ್ತೆ

ವಾಯಿದೆ ಮುಗಿಯುವ ತಾರೀಖು 05/2/2022 -

ಪಂಚಾಯಿತ್ ಸಮಿತಿ ಅಧಿಕಾರಿ

ಕಗ್ಗಲೀಪುರ ಗ್ರಾಮ ಪಂಚಾಯಿತಿ

ಬೆಂಗಳೂರು ದಕಿಣ ತಾ||, ಬೆಂ. ನಗರ ಜಿಲ್ಲೆ

ಷರತುಗಳು

1. ಹಳೇ ಮನೆ ಕಟ್ಟುವಾಗ ಅಥವಾ ಹೊಸ ಮನೆ ಕಟ್ಟುವಾಗ ರಸ್ತೆ 5 ಅಡಿ ಬಿಟ್ಟು ಕಟ್ಟಬೇಕು.

2. ಬೀದಿ ಅಗಲ 15 ಅಡಿಗಿಂತ ಅಗಲವಾಗಿದ್ದರೂ ಬಾಜು ಮನೆಗಳಿಗಿಂತ ಮುಂದಕ್ಕೆ ಬಾರದಂತೆ ಕಟ್ಟಬೇಕು.

3. ಮನೆಗೆ ಬೀದಿ ಕಡೆ 1 ಬಾಗಿಲು ಹಿತ್ತಲ ಕಡೆ 1 ಬಾಗಿಲು ಇಟ್ಟಿರಬೇಕು.

4. ಮನೆಯ ನೆಲವು ನೆಲಮಟ್ಟಕ್ಕಿಂತಲೂ ಕನಿಷ್ಠ ಪಕ್ಷ 1 ಅಡಿ ಎತ್ತರವಿರಬೇಕು. ಮತ್ತು

- ಮೇಲ್ಕಾವಣೆಯು ನೆಲಮಟ್ಟಕ್ಕಿಂತ 8 ಅಡಿ ಎತ್ತರಕ್ಕಿಂತ ಕಡಿಮೆ ಇರಕೂಡದು.

5. ಮನೆ ನೀರು ಹೊರಗೆ ಹೋಗಲು ದಾರಿ ಮಾಡಬೇಕು.

6. ಮನೆಗೆ ಗಾಳಿ, ಬೆಳಕು ಚೆನ್ನಾಗಿ ಬರುವಂತೆ ನಲಮಟ್ಟದಿಂದ 3 ಅಡಿ ಎತ್ತರಕ್ಕೆ ಮೇಲಿಂದಲೇ 1

- ೨೫೦ ರಿಂದ ೩೦೦ ರ ವರೆಗೆ ಸುಮಾರು ೧೦ ಕ್ಕಿಂತ ಹೆಚ್ಚಿನವರು ಇದ್ದಾರೆ.

7. ಮನ ಕಟ್ಟು ಸ್ಥಳಕ್ಕೆ ಸೇವೆ ಸ್ವಭಾವದ ಜ್ಯೋತಿಸ್ವರೂಪದ್ದು (ಸಾಧು ಮಹಾಸ್ವರೂಪದ್ದು)

೧. ಇದಕ್ಕೆ ವಿಡೇಂಗವಾಗಿ ವಡೆದಲ್ಲಿ ಪೂಜಾಯಿ ನಿಬಂಧನೆ ಪ್ರಕಾರ ಶಿಕ್ಗೆ ಗುರಿಪಡಿಸಲಾಗುತ್ತದೆ.

10. ಮೂಲದ ಬದಾಯಿಗಳೆಲ್ಲ ಅಪಣೆ ಪಡೆಯಬೇಕು.


11. ಮನೆಯ ಸೂರು ಯಾವ ಹೊರ ಬೀದಿಯ ಚರಂಡಿಗಿಂತಲೂ ಮುಂದಕ್ಕೆ ಬಂದಿರಕೂಡದು.

12. ಮನೆಯ ನೀರನ್ನು ಹೊರಕ್ಕೆ ಬಿಡುವಾಗ ಆ ನೀರು ಹೋಗುವುದನ್ನು ಇಟ್ಟಿಗೆ ಕಲ್ಲು ಗಾರೆ

- ಸಿಮೆಂಟಿನಿಂದ ಚರಂಡಿಗಳನ್ನು ರೋಡಿನಿಂದ ಚರಂಡಿವರೆಗೂ ಕಟ್ಟಬೇಕು ಮತ್ತು ಅವುಗಳನ್ನು

- ಆಗಾಗ್ಗೆ ರಿಪೇರಿ ಮಾಡುತ್ತಿರಬೇಕು.

13. ಹುಲ್ಲು ಚಾವಣಿಯಿಂದ ಮನೆಗಳನ್ನು ಕೆಟ್ಟಕೂಡದು.

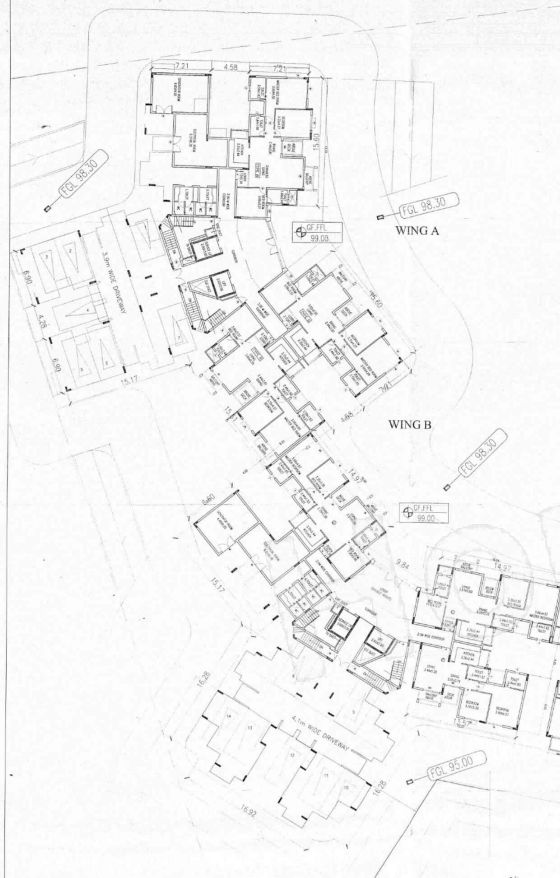

S/L NO.	TYPE	SIZE	DESCRIPTION
01	9	1.05X2.13	PANED GLASS DOOR
02	01	0.91X2.13	FLUSH DOOR
03	02	0.70X2.13	FLUSH DOOR
04	04B	0.91X2.13 - 0.71 - 0.72	DOOR/WINDOW
05	NS	2.50X2.42	N/S DOOR
06	S22	2.00X2.13	SLIDING DOOR
07	S22	1.80X2.13	SLIDING DOOR
08	F2	1.00X2.13	STAIRCASE DOOR
09	W1	1.80X1.30	WINDOW
10	W2	1.60X2.13	DOOR/WINDOW
11	W4	1.20X1.30	DOOR/WINDOW
12	V	0.91X2.45	ALUMINUM GLAZED WINDOW


LEGEND

STAIRCASE
WIDTH : 1.2M
TREAD : .275M
RISER : .164M(TYP FLRS)
RISER : .172M(GROUND & BASEMENT FLRS)
HT.OF HANDRAIL : 1.0M

PLAN IS APPROVED AS PER THE CONDITIONS LAID
DOWN IN THE COMMENCEMENT CERTIFICATE NO.
BMICAPA: (23) APARTMENT:110: 2006- 2007

0118-08-2006

[Signature]
 Member Secretary
 Bangladesh Mycotoxin Researchers
 Capital Area Poisoning Academy
 Bangladesh
 info *[Signature]*

 

ЕРА. НАРАЧАНКА. МОДИФИКАЦИЈА

OWNER'S SIGNATURE 
PROJECT
PROPOSED GROUP HOUSING AT SURVEY NO.19(P) OF
MALLASANDRA VILLAGE, UTTARAHILLI, HOBLI, KANAKPURA ROAD, BANGALORE

TITLE
BLOCK -1
GROUND FLOOR PLANS (WINGS A, B & C)

DATE/NO	SCALE	SHEET NO.
---------	-------	-----------

DATE	11/5	2 OF
GRADE	ONE	

ARCHITECTS SIGNATURE: BOC/BL/3-2-3/3-242/86-87

mealy

VENKATARAMANAN



VENKATACHALAM
ARCHITECTS ENGINEERS
110, 3 CROSS, 2ND STAGE, 100TH ANNIVERSARY
CELEBRATION, CHENNAI - 600 006



SCHEDULE OF OPENINGS			
SL.NO.	TYPE	SIZE	DESCRIPTION
01	D	1.05X2.13	PANELLED DOOR
02	W	0.87X2.13	FLOOR DOOR
03	W	0.75X2.13	FLOOR DOOR
04	W	0.87X2.13	2000 WINDOW
05	W	2.00X2.40	N.S. DOOR
06	W	2.00X2.13	SLOING DOOR
07	W	1.80X2.13	SLOING DOOR
08	W	1.00X2.13	STAIRCASE DOOR
09	W	1.80X1.30	WINDOW
10	W	1.80X2.73	DOOR/WINDOW
11	W	1.80X1.30	DOOR/WINDOW
12	V	0.80X0.80	ALUMINUM GLAZED WINDOW


LEGEND

STAIRCASE
WIDTH : 1.2M
HEAD : 2.75M
RISER : 164MM (TYP FLRS)
RISER : 172MM (GROUND & BASEMENT FLRS)
H/OF HANDRAIL : 1.0M

PLAN IS APPROVED AS PER THE CONDITIONS LAID
DOWN IN THE COMMENCEMENT CERTIFICATE NO.
EMICA/PA (23) APARTMENT/110: 2006- 2007

18-08-2006

[Signature]
Project Engineer
SIESIEM

 

KEY PLAN



FIVE, FOURTH FLOOR, PROJECTS LTD

PROJECT'S SIGNATURE
PROPOSED GROUP HOUSING AT SURVEY NO 10/1 OF
MELUNJON KALAN, STANBULL, KERALA, INDIA


FILE BLOCK -1
GROUND FLOOR PLAN (WING D)

SCALE 1:100 SHEET NO. 1 OF 12

PROJECT'S SIGNATURE: REC.D-2-10-2006-47

[Signature]
VENKATARAMAN ASSOCIATES
ARCHITECTS

18-08-2006

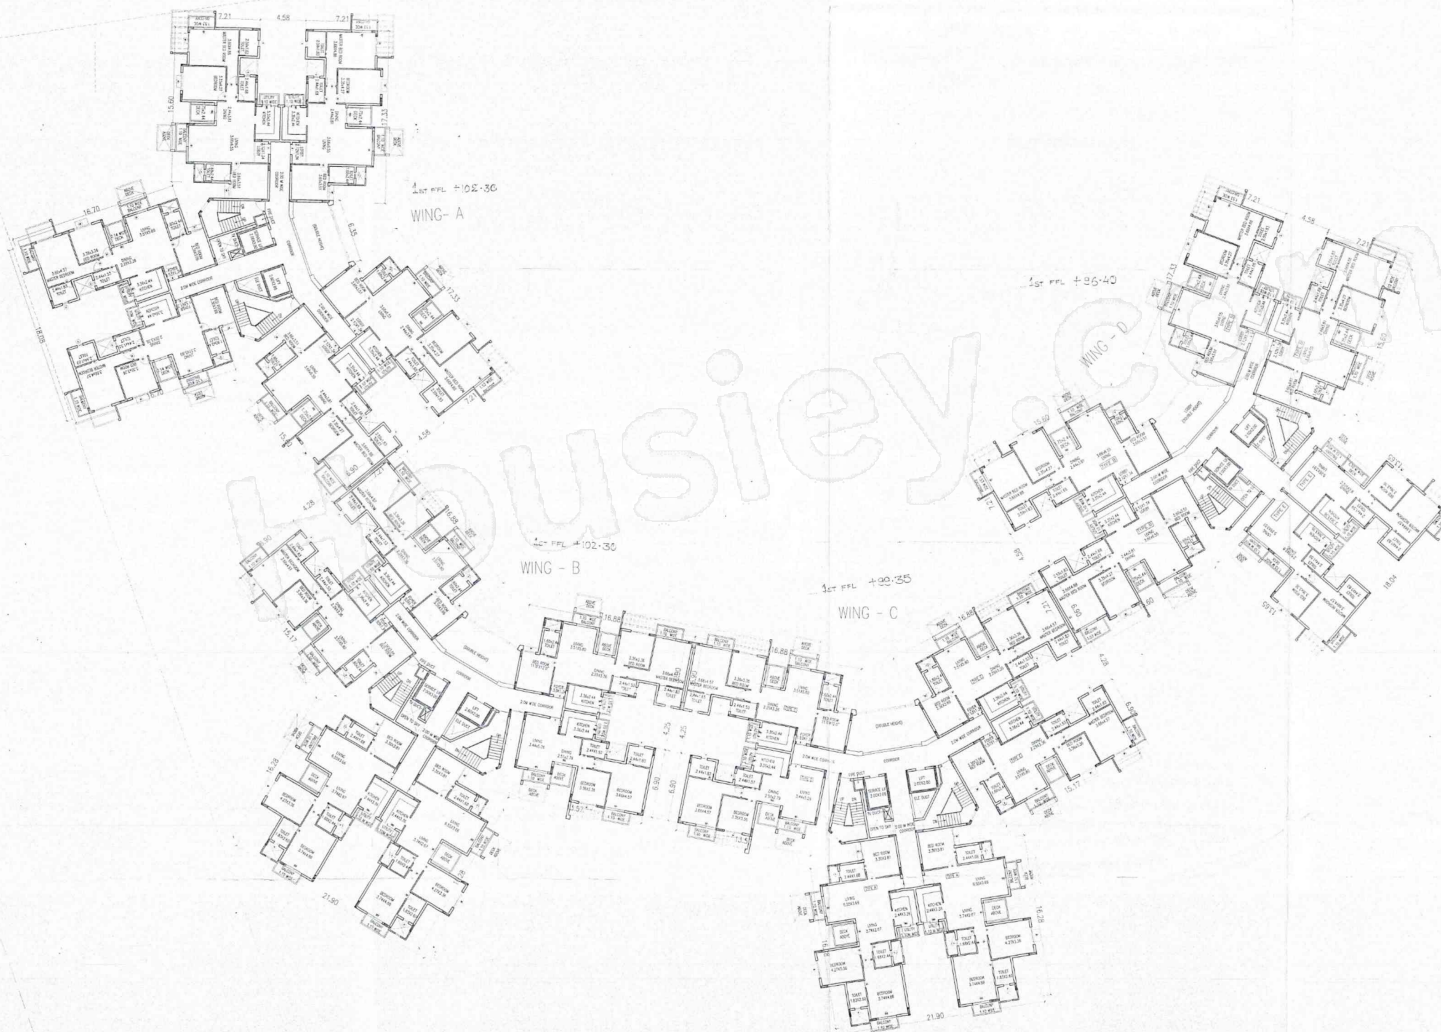

SCHEDULE OF OPENINGS

SL.NO.	TYPE	SIZE	DESCRIPTION
01	D	1.05X2.13	PANELLED DOOR
02	D1	0.91X2.13	FLUSH DOOR
03	D2	0.76X2.13	FLUSH DOOR
04	DW1	0.91X2.13+ 0.76X 0.75	DOOR/WINDOW
05	MS	2.00X2.40	M.S. DOOR
06	SD1	2.00X2.13	SUING DOOR
07	SD2	1.80X2.13	SUING DOOR
08	FD	1.00X2.13	STAIRCASE DOOR
09	W1	1.80X1.30	WINDOW
10	W2	1.65X0.73	DOOR/WINDOW
11	FW	1.20X1.30	DOOR/WINDOW
12	V	0.63X0.93	ALUMINIUM GLAZED WINDOW

LEGEND


STAIRCASE
 WIDTH : 1.2M
 TREAD : 275M
 RISER : 164M(TYP FLRS)
 RISER : 172M(GROUND & BASEMENT FLRS)
 HT.OF HANDRAIL : 1.0M

PLAN IS APPROVED AS PER THE CONDITIONS LAID
 DOWN IN THE COMMENCEMENT CERTIFICATE NO.

BMICAPA: (23) APARTMENT:110: 2006- 2007

dt 18-06- 2006

[Signature]
 Municipal Engineer
 Bangalore

 

KEY PLAN

SEE FOUNDATION DRAWING 1/10

OWNER'S SIGNATURE *[Signature]*
 PROJECT
 PROPOSED GROUP HOUSING AT SURVEY NO.19(P) OF
 MALLASANDRA VILLAGE, UTTARAPALLI, HOBLI, KANNARA PURA ROAD, BANGALORE

SHEET NO. BLOCK-1

FIRST FLOOR PLAN


SCALE: 1/100
 DATE: 18-06-2006
 SHEET NO. 1 OF 27

ARCHITECT'S SIGNATURE: SCL/RL/3-1/1-242/88-87

[Signature]

VENKATARAMAN ASSOCIATES

1/100

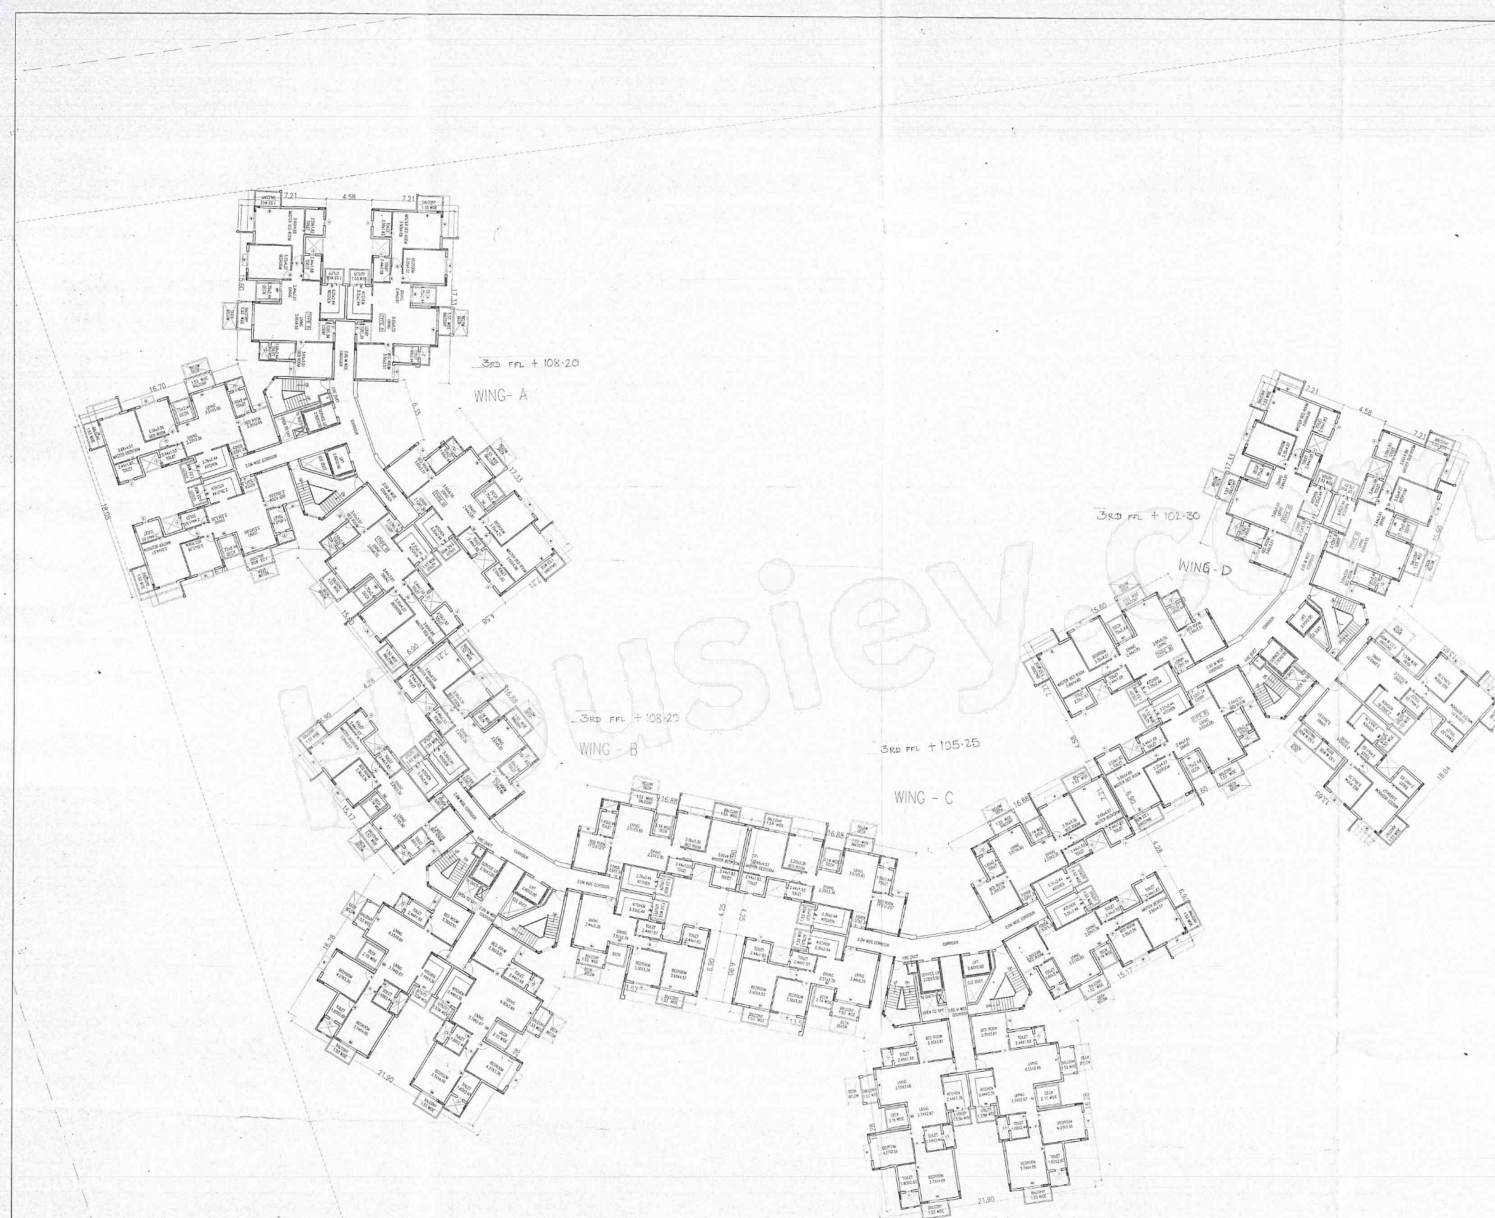

SCHEDULE OF OPENINGS

SL.NO.	TYPE	SIZE	DESCRIPTION
01	D	1.05X2.13	PANELLED DOOR
02	D1	0.81X2.13	FLUSH DOOR
03	D2	0.78X2.13	FLUSH DOOR
04	DW1	0.81X2.13+ 0.7X 0.75	DOOR/WINDOW
05	MS	2.00X2.46	M.S. DOOR
06	SD1	2.03X2.13	SLIDING DOOR
07	SD2	1.83X2.13	SLIDING DOOR
08	FD	1.03X2.13	STAIRCASE DOOR
09	W1	1.80X1.30	WINDOW
10	W2	1.60X0.73	DOOR/WINDOW
11	FW	1.20X1.30	DOOR/WINDOW
12	V	0.90X0.90	ALUMINIUM GLAZED WINDOW

LEGEND


STAIRCASE
 WIDTH : 1.2M
 TREAD : 275M
 RISER : 164M(TYP FLRS)
 RISER : 172M(GROUND & BASEMENT FLRS)
 HT OF HANDRAIL : 1.0M

PLAN IS APPROVED AS PER THE CONDITIONS LAID
 DOWN IN THE COMMENCEMENT CERTIFICATE NO.

BM/CAPA: (23) APARTMENT:110: 2006- 2007

dt 16-08- 2006

[Signature]
 Director-Secretary
 Bangalore Urban District
 Local Planning Authority
 Bangalore

 

KEY PLAN



SEE PONDAPURU AREA PROJECT NO. 210


OWNER'S SIGNATURE *[Signature]*
 PROJECT
 PROPOSED GROUP HOUSING AT SURVEY NO.198P1 OF
 MALLASWADI VILLAGE, UTTARWALLI HOSEI, KIRKAPURU ROAD, BANGALORE

BLOCK-1
 3RD FLOOR PLAN

SCALE
 1:175
 DATE
 19 OF 27

ARCHITECTS SIGNATURE: BCC/R/13-2-3/1-242/06-07

[Signature]
VENKATARAMAN ASSOCIATES
 ARCHITECTS ENGINEERS INTERIORS
 10A/1, FLOOR 10, SHANMUKH ROAD, JAYANAGAR, BANGALORE 560028

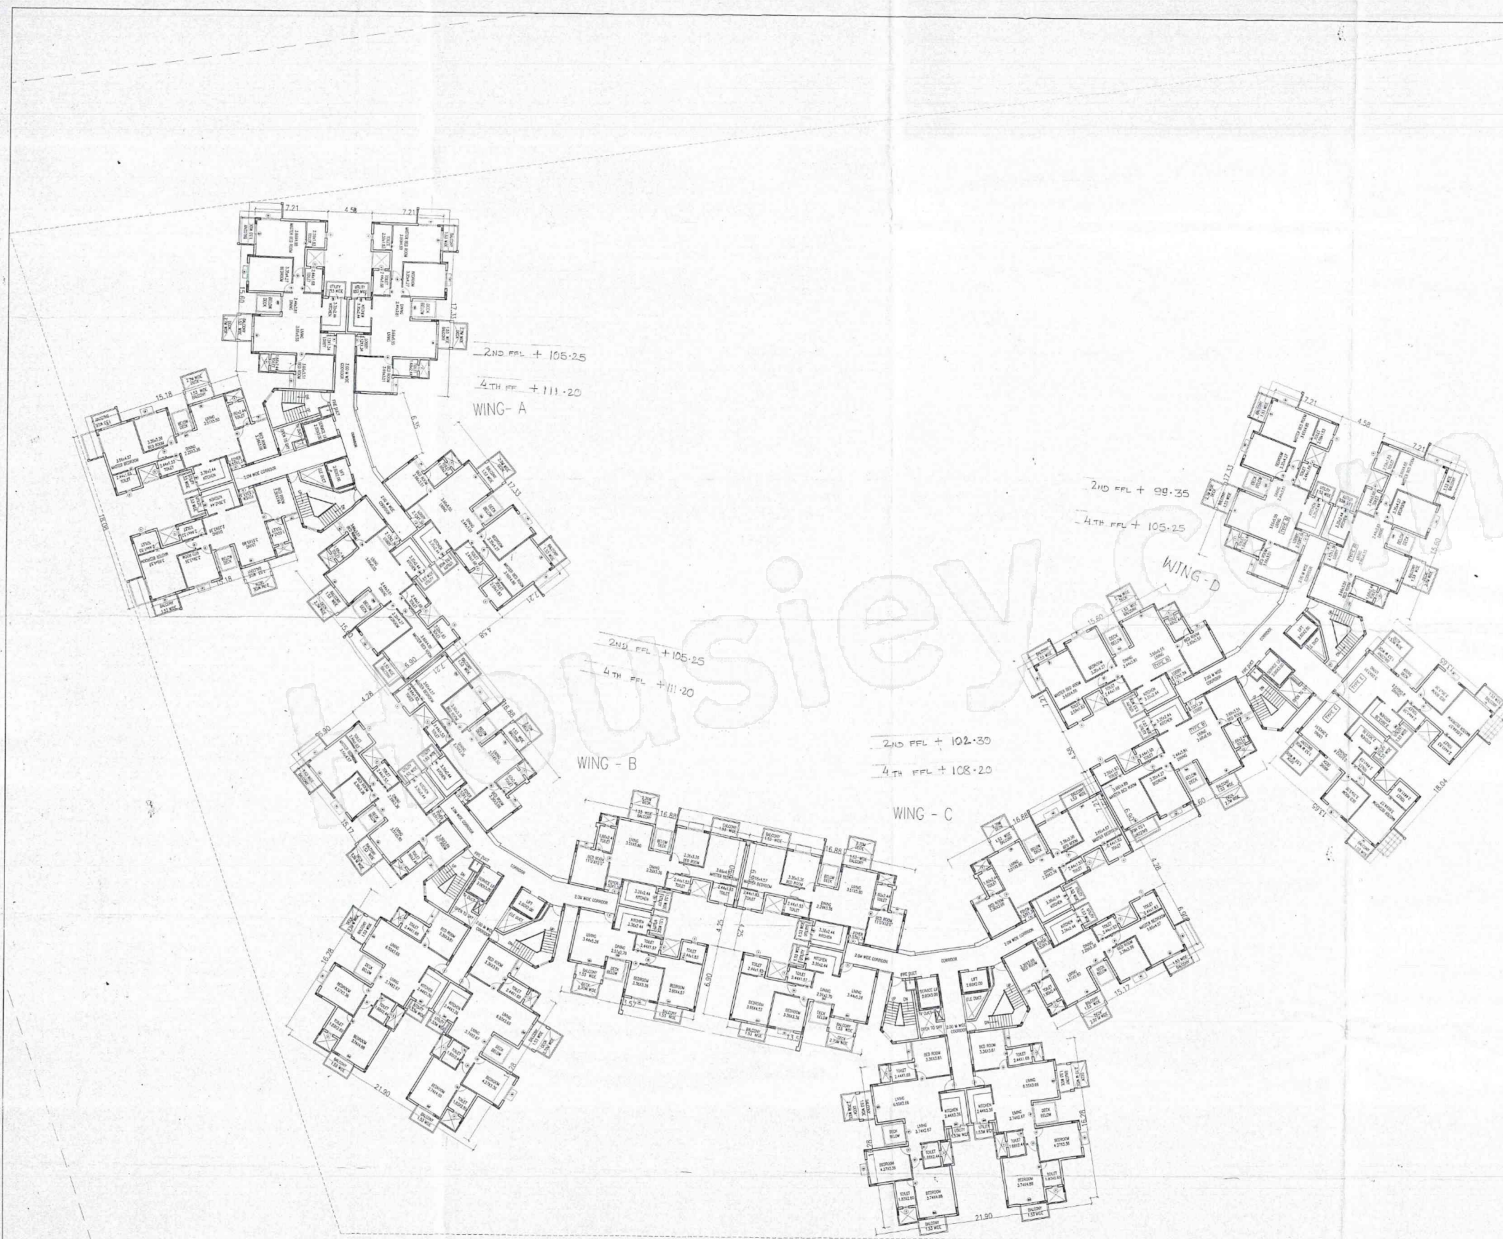

SCHEDULE OF OPENINGS			
SL.NO.	TYPE	SIZE	DESCRIPTION
01	D	1.05X2.13	PANELLED DOOR
02	D1	0.91X2.13	FLUSH DOOR
03	D2	0.76X2.13	FLUSH DOOR
04	DW1	0.91X2.13+ 0.7X 0.75	DOOR/WINDOW
05	MS	2.00X2.40	M.S. DOOR
06	SD1	2.00X2.13	SLIDING DOOR
07	SD2	1.83X2.13	SLIDING DOOR
08	FD	1.00X2.13	STAIRCASE DOOR
09	W1	1.80X1.30	WINDOW
10	W2	1.60X0.75	DOOR/WINDOW
11	FW	1.20X1.30	DOOR/WINDOW
12	V	0.60X0.90	ALUMINIUM GLAZED WINDOW


LEGEND

STAIRCASE
 WIDTH : 1.2M
 TREAD : 275M
 RISER : .164M (TYP FLRS)
 RISER : .172M (GROUND & BASEMENT FLRS)
 HT.OF HANDRAIL : 1.0M

PLAN IS APPROVED AS PER THE CONDITIONS LAID
 DOWN IN THE COMMENCEMENT CERTIFICATE NO.
 BMICAPA: (23) APARTMENT:110: 2006- 2007

dt 18-08- 2006

Signature
 Municipal Commissioner
 Bangalore City Corporation
 Bangalore

 


KEY PLAN

OWNER'S SIGNATURE: *Signature*
 PROJECT
 PROPOSED GROUP HOUSING AT SURVEY NO.18(P) OF
 MALLAGUNDRA VILLAGE, UTTARAHALLI, HOBELI, KANAKAPURA ROAD, BANGALORE

TITLE
 BLOCK-1
 TYPICAL FLOOR PLAN (2ND AND 4TH)
 SCALE: 1:125
 SHEET NO. 1 OF 2
 DATE: -
 ARCHITECT'S SIGNATURE: BCC/BL/2-3/A-242/06-07

VENKATARAMAN ASSOCIATES
 ARCHITECTS
 10/1, 4th FLOOR, AT SHANMUKHESWAR ROAD, LAKSHMI NAGAR, BANGALORE, INDIA

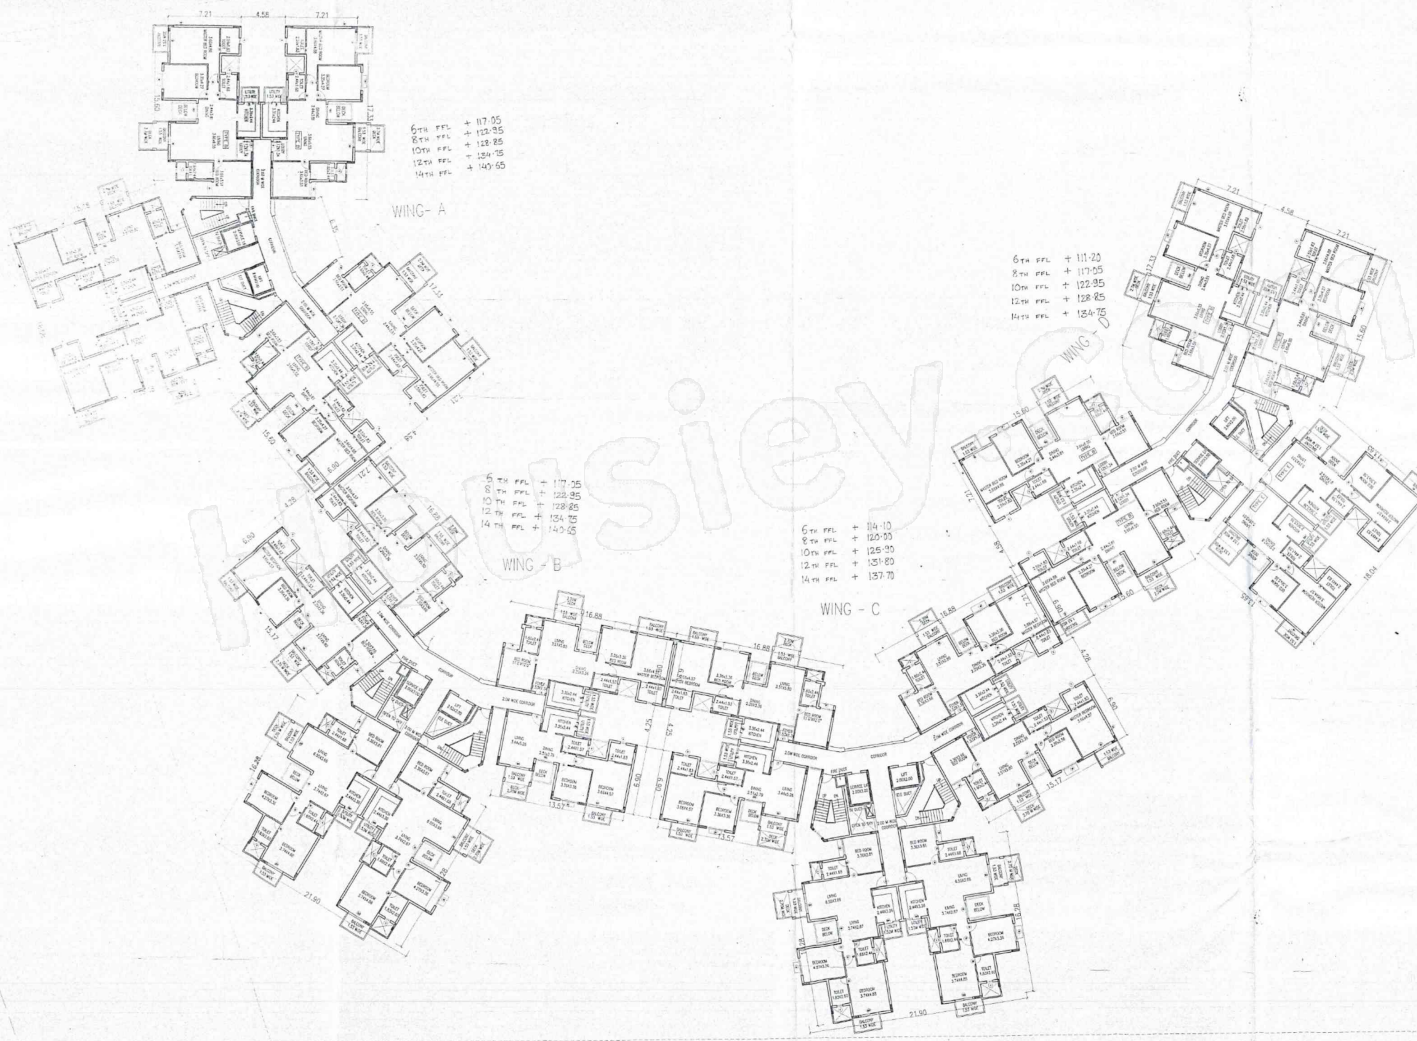

SCHEDULE OF OPENINGS

SL.NO.	TYPE	SIZE	DESCRIPTION
01	D	1.65X2.13	PANELLED DOOR
02	D1	0.91X2.13	FLUSH DOOR
03	D2	0.78X2.13	FLUSH DOOR
04	DRT	0.91X2.13+ 0.71X 0.73	DOOR/WINDOW
05	MS	2.00X2.40	M.S. DOOR
06	SD1	2.00X2.13	SLOPING DOOR
07	SD2	1.60X2.13	SLOPING DOOR
08	FD	1.00X2.13	STAIRCASE DOOR
09	WT	1.80X1.30	WINDOW
10	W2	1.60X2.13	DOOR/WINDOW
11	FW	1.20X1.30	DOOR/WINDOW
12	V	0.60X0.90	ALUMINIUM GLAZED WINDOW

LEGEND

STAIRCASE
 WIDTH : 1.2M
 TREAD : .275M
 RISER : .164M(TYP FLRS)
 RISER : .172M(GROUND & BASEMENT FLRS)
 HT.OF HANDRAIL : 1.0M


PLAN IS APPROVED AS PER THE CONDITIONS Laid

DOWN IN THE COMMENCEMENT CERTIFICATE NO.

EMCAPA: (23) APARTMENT-110: 2006- 2007

dt: 18-08- 2006

Signature
 Director of Public Works
 Bangalore

 

KEY PLAN



FOR PRAKASHNARA PROJECTS LTD


OWNER'S SIGNATURE
 PROJECT
 PROPOSED GROUP HOUSING AT SURVEY NO.150P) OF
 MALLASANDRA VILLAGE, UTTARWALLI HOBLI, KANAKAPURA ROAD, BANGALORE

TITLE
 BLOCK-1
 TYPICAL FLOOR PLAN(6th,8th,10th,12th &14th)

SCALE
 1:100
 DATE
 13.07.22

ARCHITECT'S SIGNATURE: BCC/BL/3-2-3/4-247/86-87
Signature

VENKATARAMAN ASSOCIATES
 ARCHITECTS ENGINEERS INTERIORS
 101, 102, 103,1000

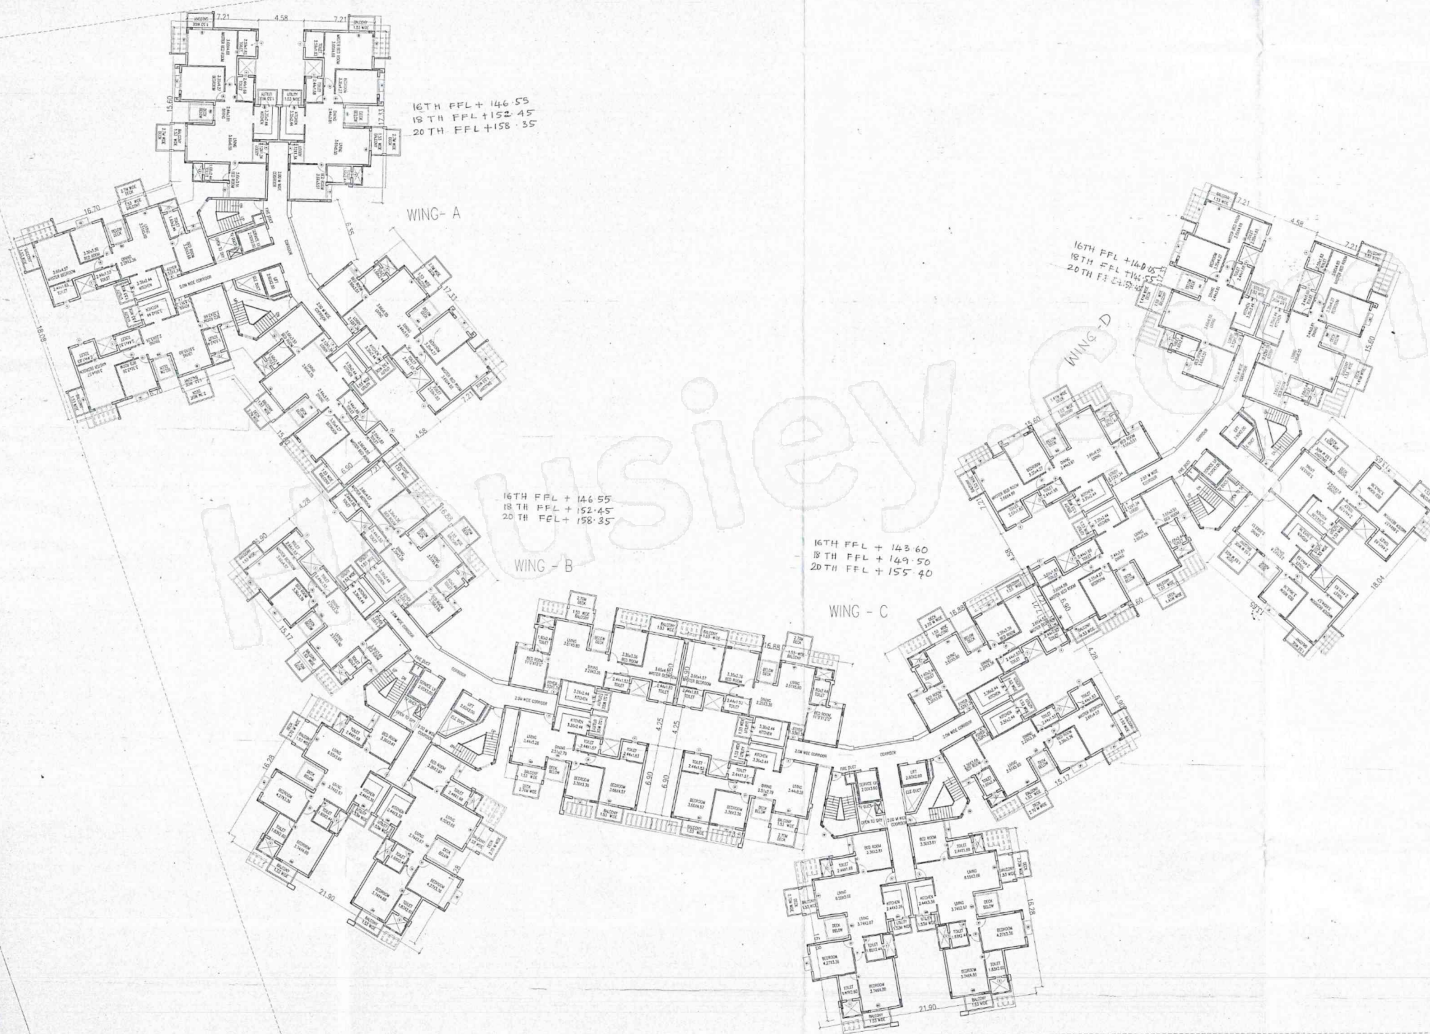

SCHEDULE OF OPENINGS

SL.NO.	TYPE	SIZE	DESCRIPTION
01	D	1.02X2.13	PANELLED DOOR
02	D1	0.91X2.13	FLUSH DOOR
03	D2	0.78X2.13	FLUSH DOOR
04	DN1	0.91X2.13+ 0.7X 0.73	DOORS/WINDOW
05	M5	2.02X2.40	M.S. DOOR
06	SD1	2.02X2.13	SLEING DOOR
07	SD2	1.82X2.13	SLEING DOOR
08	FD	1.02X2.13	STAIRCASE DOOR
09	W1	1.80X1.30	WINDOW
10	W2	1.60X0.73	DOOR/WINDOW
11	FW	1.20X1.30	DOOR/WINDOW
12	V	0.60X0.90	ALUMINIUM GLAZED WINDOW


LEGEND

STAIRCASE
 WIDTH : 1.2M
 TREAD : 275M
 RISER : 164M(TYP FLRS)
 RISER : 172M(GROUND & BASEMENT FLRS)
 HT.OF HANDRAIL : 1.0M

PLAN IS APPROVED AS PER THE CONDITIONS LAD
 DOWN IN THE COMMENCEMENT CERTIFICATE NO.
 BMICAP: (23) APARTMENT:110: 2006- 2007

dt 16-08- 2006

Signature
 Bangalore Urban District
 Planning & Building Authority
 Bangalore

 

KEY PLAN



PREPARED BY: PRAKASHA PROTECTS LTD


OWNER'S SIGNATURE: *Signature*
 PROJECT: PROPOSED GROUP HOUSING AT SURVEY NO.18(P) OF
 MALLAGODDA VILLAGE, UTTHAPALLI HOBLI, KANNAPURA ROAD, BANGALORE

TITLE: BLOCK-1
 TYPICAL FLOOR PLAN (16th, 18th & 20th)

DATE/NO	SCALE	SHEET NO.
16/08/06	1:175	14 OF 27

ARCHITECT'S SIGNATURE: BCG/BL/2-3-3/A-140-RI-87

VENKATARAMAN ASSOCIATES
 ARCHITECTS
 10/2, 1ST FLOOR, 17, SHANMUGA ROAD, LAKSHMI NAGAR, BANGALORE 560092

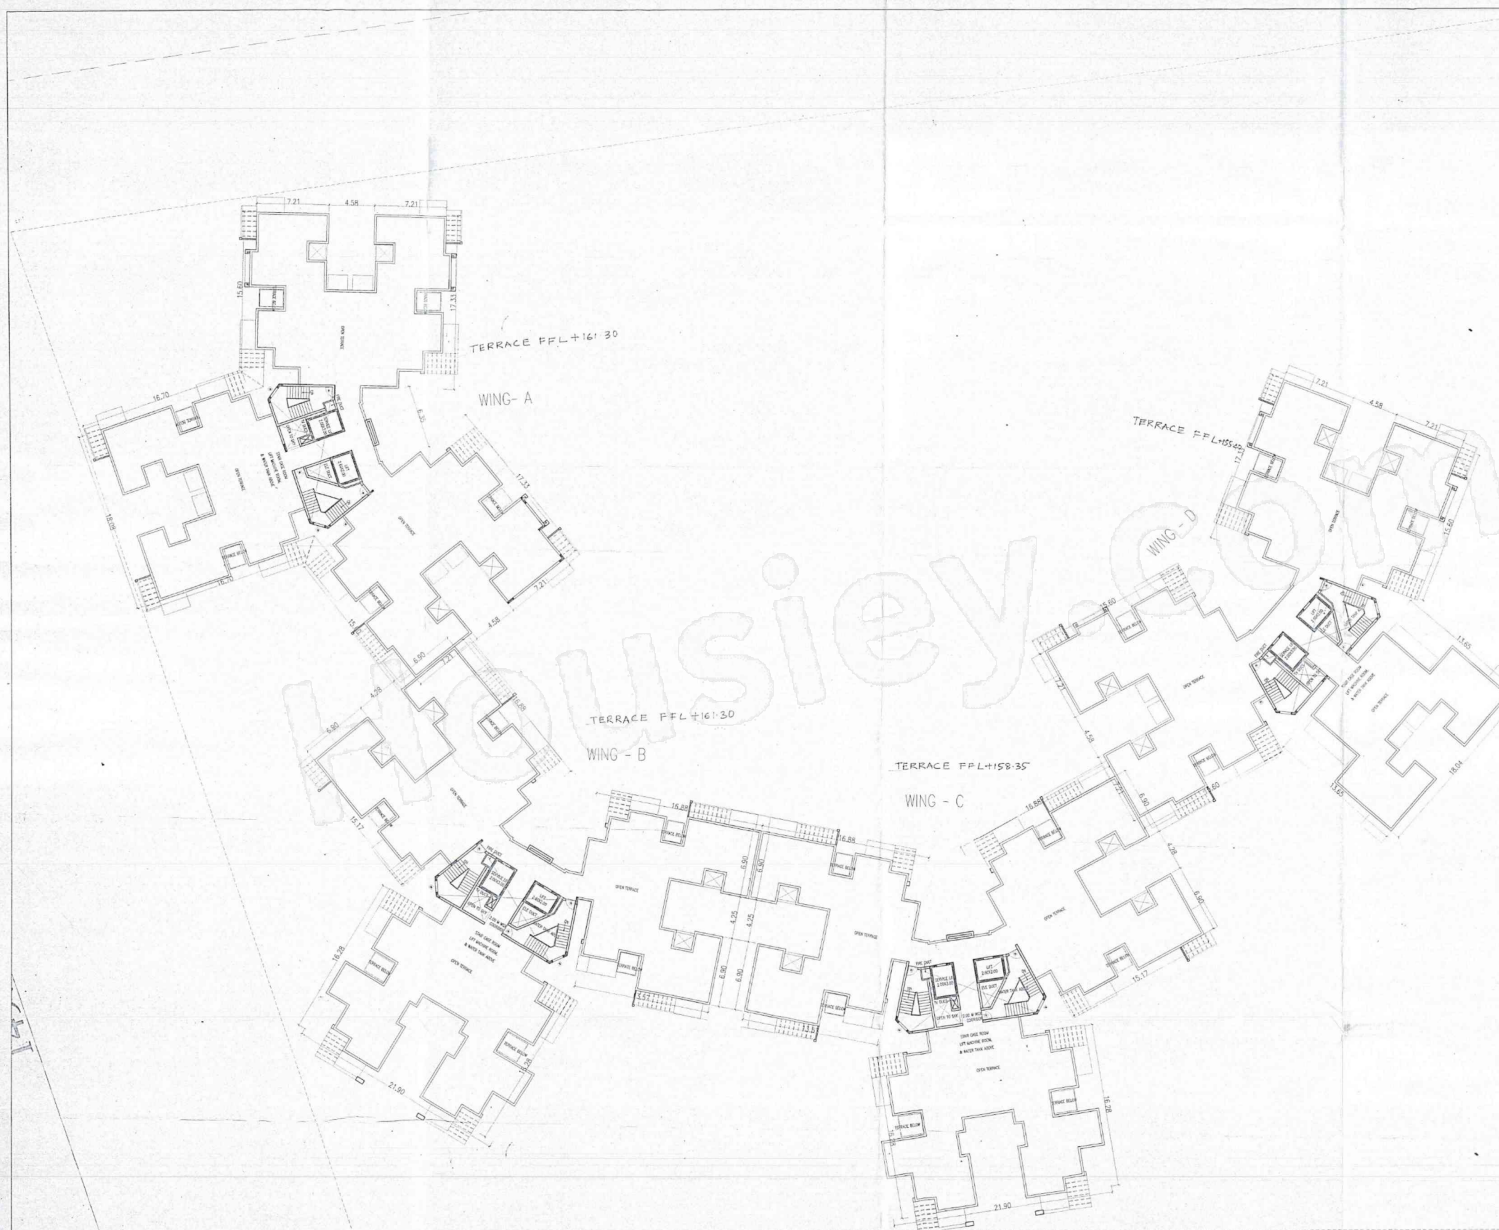

SL.NO.	TYPE	SIZE	DESCRIPTION
01	D	1.05X2.13	PANELLED DOOR
02	D	0.91X1.13	FLUSH DOOR
03	D2	0.76X2.13	FLUSH DOOR
04	DW1	0.91X2.13+ 0.7X 0.75	DOOR/WINDOW
05	N5	2.00X2.40	N.S. DOOR
06	S01	2.00X2.13	SLIDING DOOR
07	S02	1.80X2.13	SLIDING DOOR
08	FB	1.00X2.13	STAIRCASE DOOR
09	W1	1.80X1.30	WINDOW
10	W2	1.60X0.73	DOOR/WINDOW
11	FW	1.72X1.30	DOOR/WINDOW
12	V	0.60X0.90	ALUMINIUM GLAZED WINDOW


LEGEND

STAIRCASE
WIDTH : 1.2M
TREAD : .275M
RISER : .164M(TYP FLRS)
RISER : .172M(GROUND & BASEMENT FLRS)
HT.OF HANDRAIL : 1.0M

PLAN IS APPROVED AS PER THE CONDITIONS LAID
DOWN IN THE COMMENCEMENT CERTIFICATE NO.
BMICAPA: (23) APARTMENT:110: 2006- 2007

dt 18-08-2006

W. H. H. H.
Member-Secretary
Executive-Member Infrastructure
Executive-Member Authority
1983

 
KEY PLAN

FOR PRAYANKARA PROBOTS AND

OWNER'S SIGNATURE _____

PROJECT
PROPOSED GROUP HOUSING AT SURVEY NO.19(P) OF
MALLASANDRA VILLAGE, UTTARHALLI, HOBLI, KANAKAPURA ROAD, BANGALORE

TITLE	BLOCK-1
-------	---------

TERRACE FLOOR PLAN

DEALT/DXD	SCALE	SHEET NO.
-----------	-------	-----------

Drawn	11/75	16 OF
DATE		


Arthi / Nooren -

140. $\frac{1}{2}$


mar 7. VNARISHAN

VENKATARAMANAN ASSOCIATES

10/2, 8 FLOOR, 67 SHAUGHNESSY ROAD, LAKSHMI TOWN, BANGALORE 560 025.

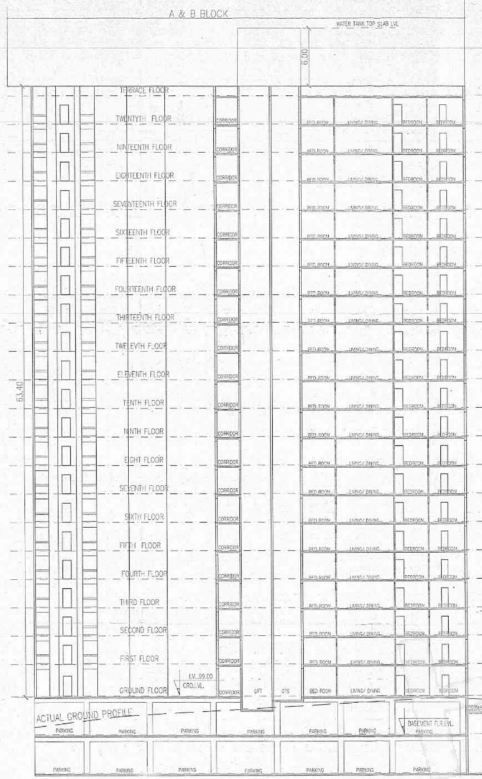

SECTION-B-B

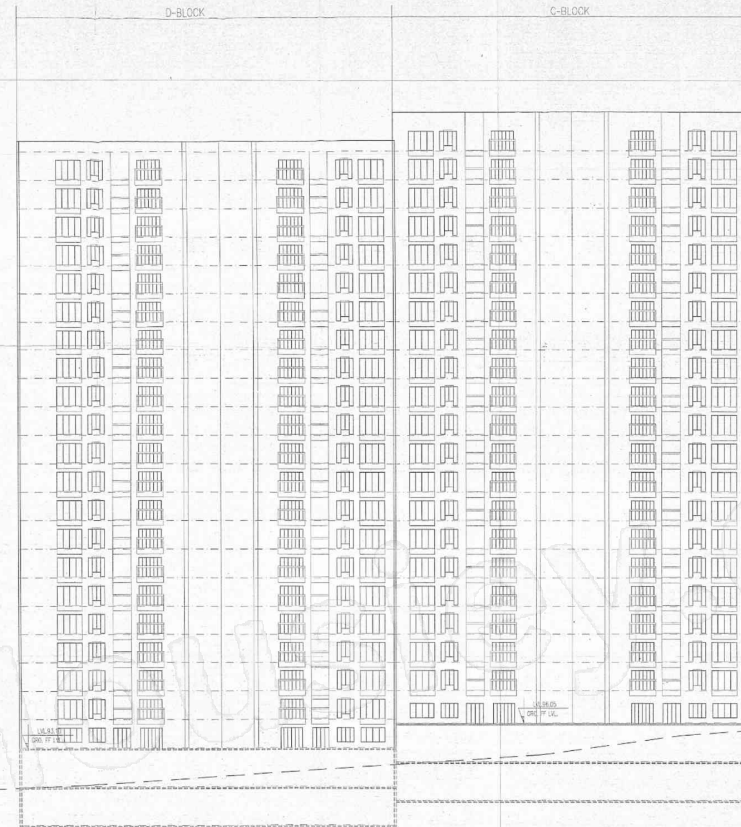

WING-I-SECTIONAL ELEVATION-A-A




SCHEDULE OF OPENINGS

SL.NO	TYPE	SIZE	DESCRIPTION
01	D	1.0x2.13	PANELLED DOOR
02	D	0.91x2.13	FLUSH DOOR
03	D	0.91x2.13	FLUSH DOOR
04	W	0.91x2.13 x 0.7x 0.7	200MM WINDOW
05	M	2.0x2.43	M.S. DOOR
06	ST	2.0x2.13	STAIR DOOR
07	ST	1.0x2.13	STAIR DOOR
08	W	1.0x2.13	200MM WINDOW
09	W	1.0x2.13	200MM WINDOW
10	W	1.0x2.13	200MM WINDOW
11	W	1.0x2.13	200MM WINDOW
12	V	0.91x2.13	ALUMINUM GLAZED WINDOW

LEGEND
 STAIRCASE
 WIDTH : 1.2M
 TREAD : 275M
 RISE : 144MM (TP FLRS)
 RISE : 173MM (GROUND & BASEMENT FLRS)
 HT OF HANDRAIL : 1.0M
 PLAN IS APPROVED AS PER THE CONDITIONS LAID DOWN IN THE COMMENCEMENT CERTIFICATE NO. EM/CAP/ (23) APARTMENT:110: 2006- 2007

11-10-06-2006
 [Signature]
 [Stamp]

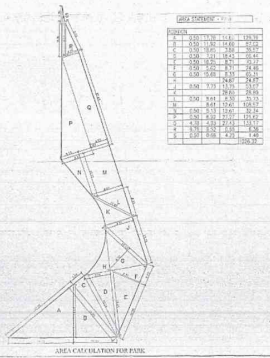

KEY PLAN

N

SECTIONAL ELEVATION-A-A & SECTION-B-B

AREA CALCULATION DIAGRAM & AREA STATEMENT

SECTION: 1/10

DATE: 11/10/06

BY: [Signature]

VERKATARAMAN ASSOCIATES