



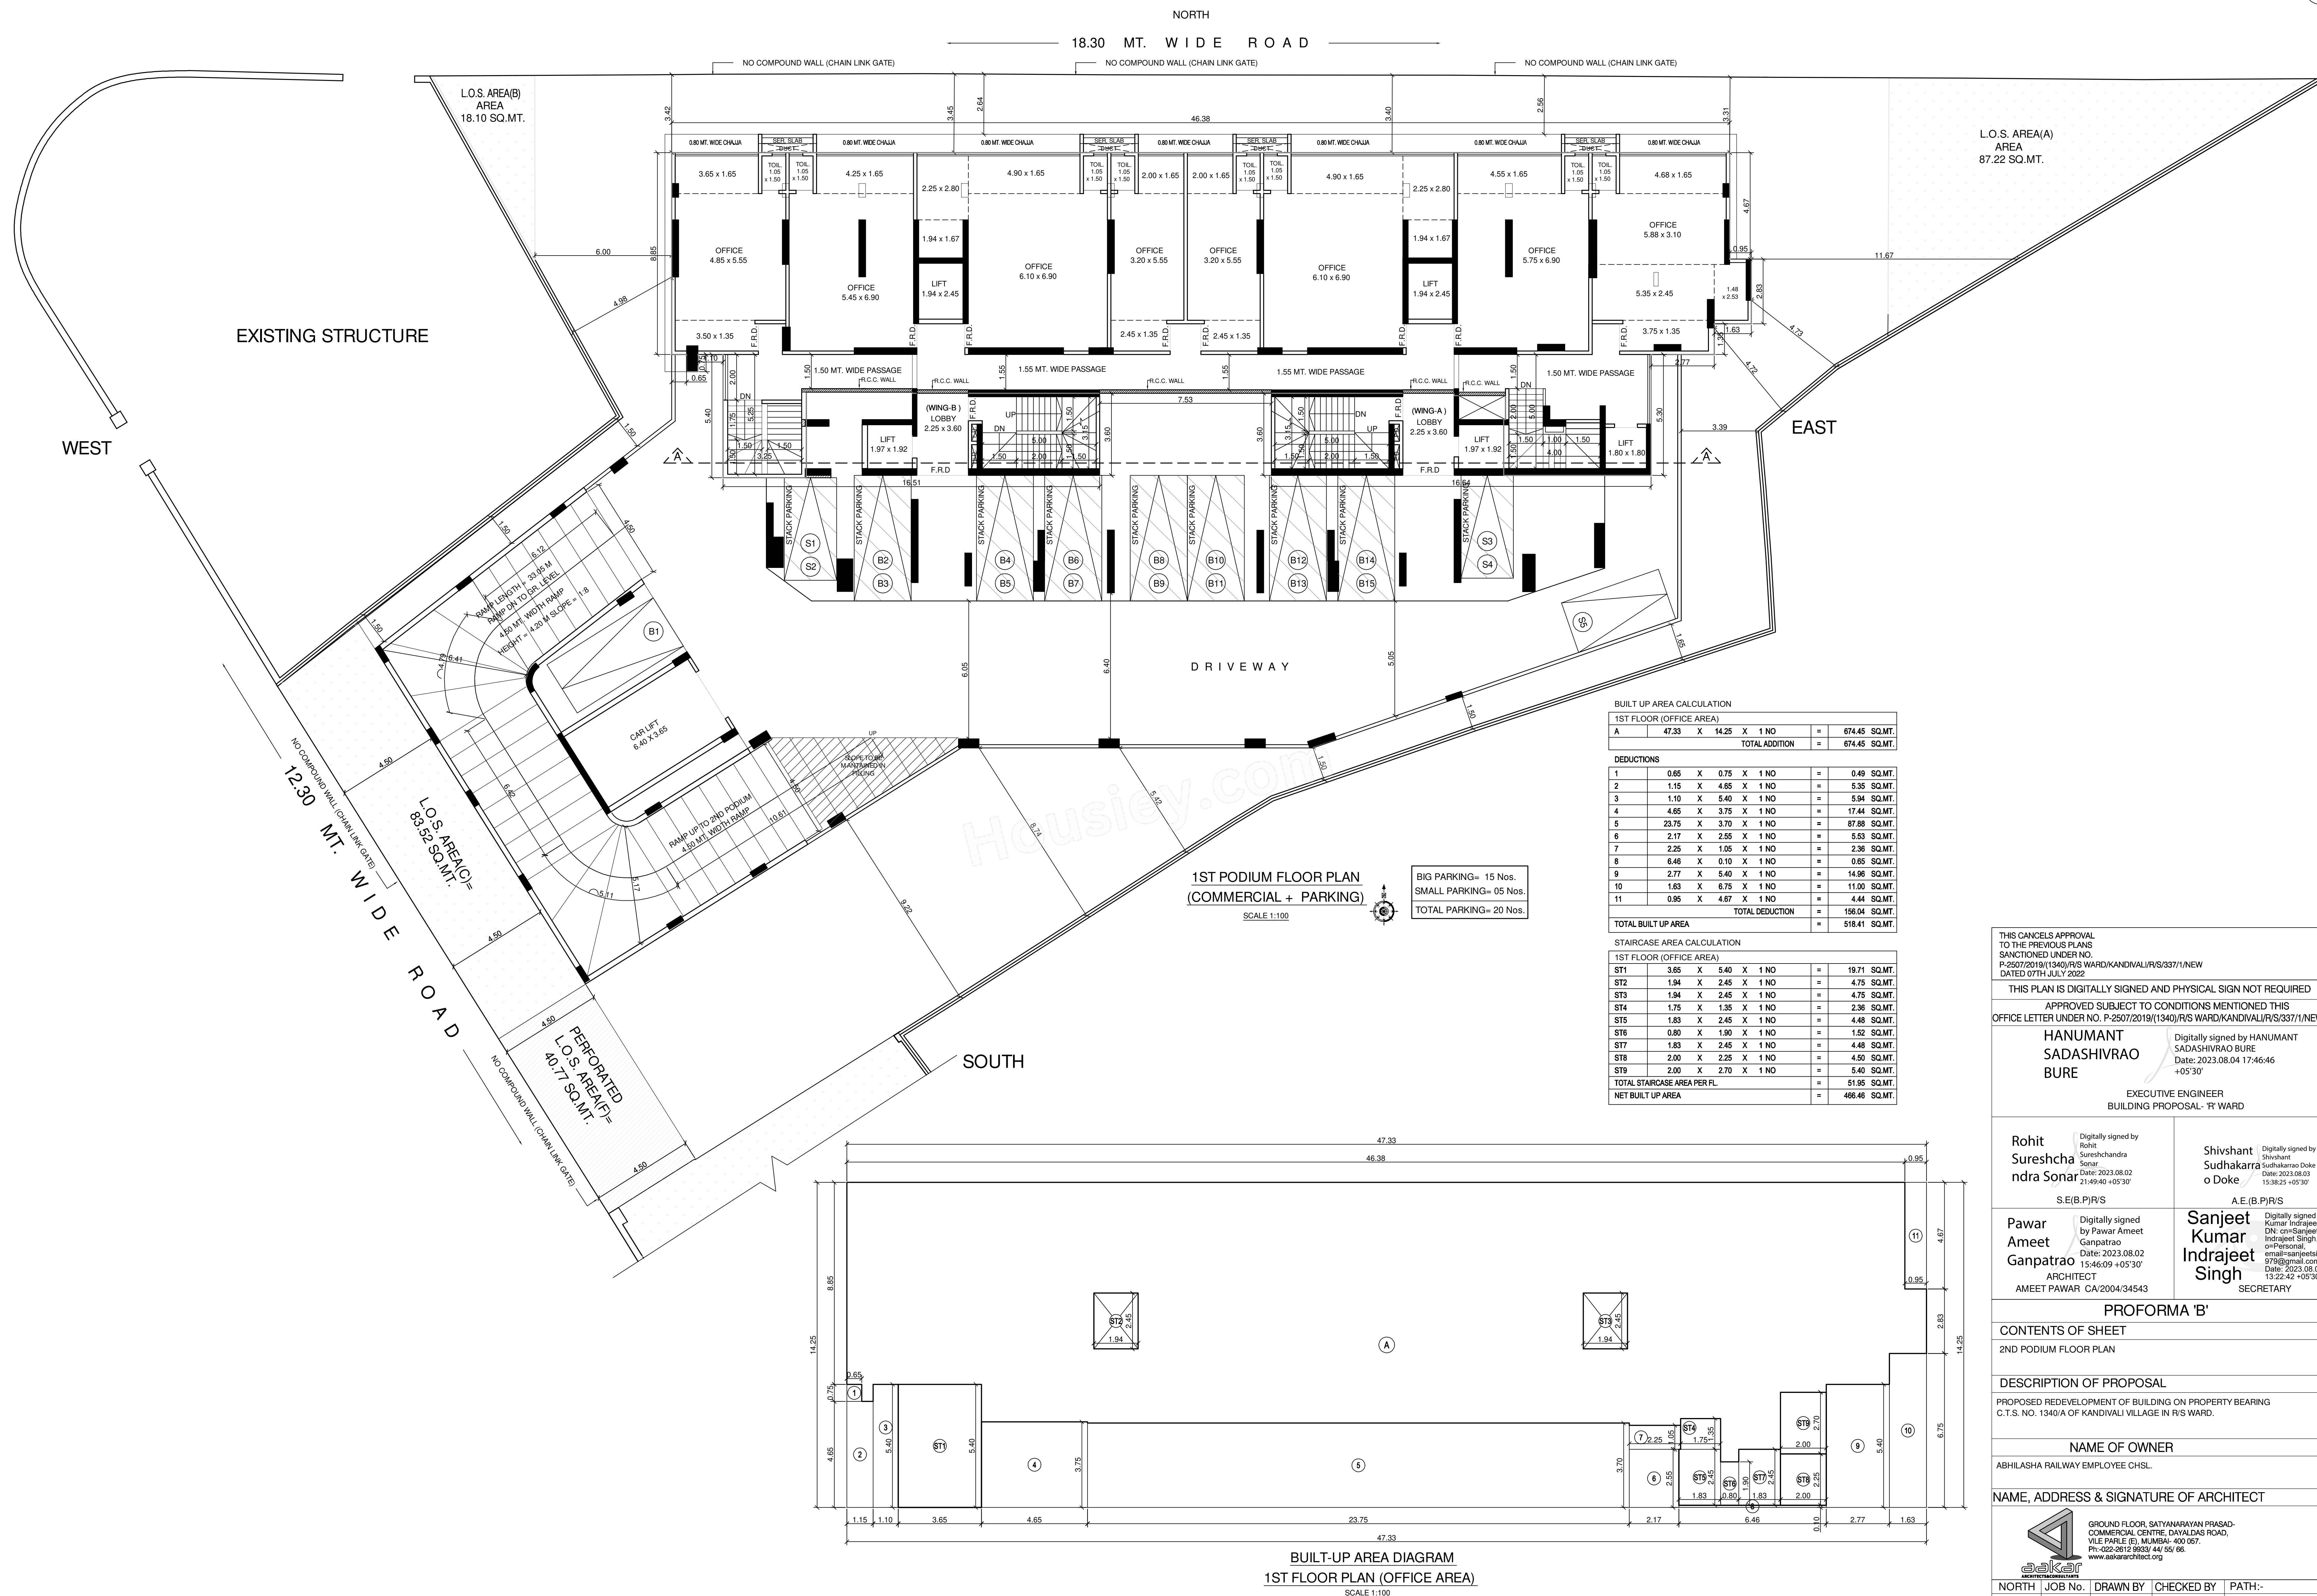

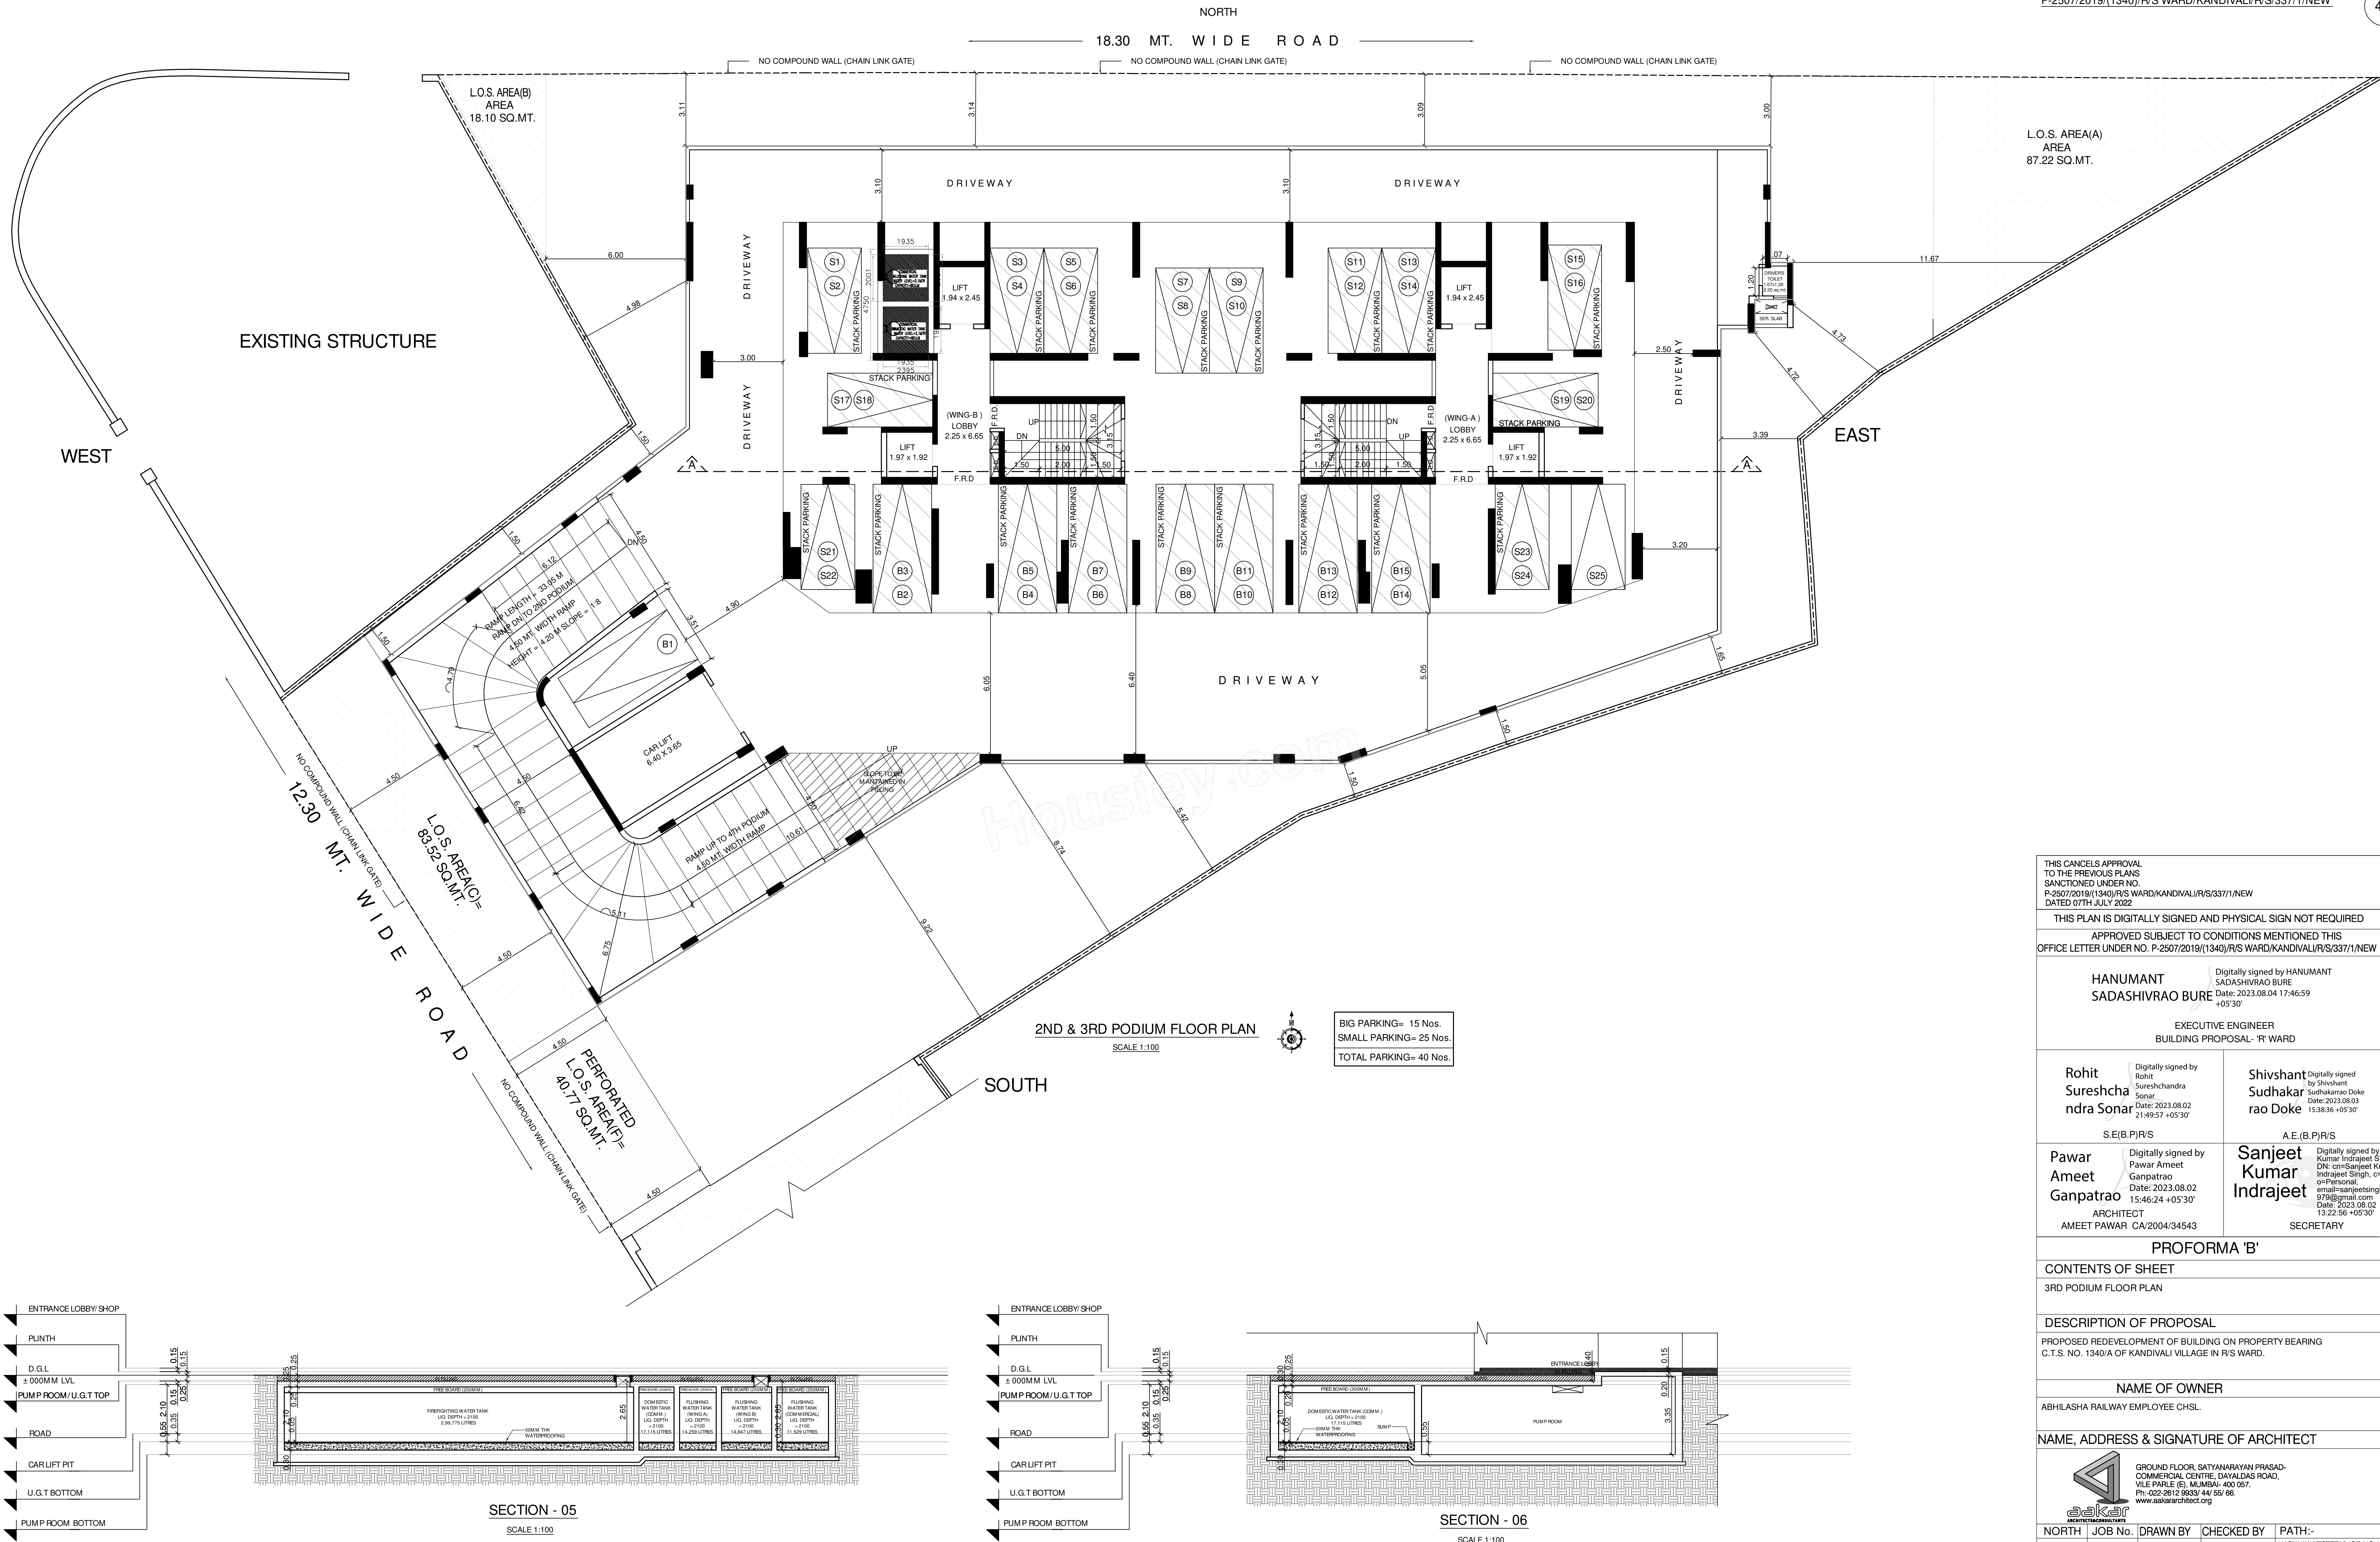

THIS CANCELS APPROVAL TO THE PREVIOUS PLANS SANCTIONED UNDER NO. P-2507/2019/(1340)/R/S WARD/KANDIVALI/R/S/337/1/NEW DATED 07TH JULY 2022

THIS PLAN IS DIGITALLY SIGNED AND PHYSICAL SIGN NOT REQUIRED

APPROVED SUBJECT TO CONDITIONS MENTIONED THIS OFFICE LETTER UNDER NO. P-2507/2019/(1340)/R/S WARD/KANDIVALI/R/S/337/1/NEW

HANUMANT SADASHIVRAO BURE

Digitally signed by HANUMANT SADASHIVRAO BURE Date: 2023.08.04 17:46:59 +05'30'

EXECUTIVE ENGINEER BUILDING PROPOSAL- 'R' WARD

Rohit Sureshchandra Sonar

Digitally signed by Rohit Sureshchandra Sonar Date: 2023.08.02 21:46:57 +05'30'

Shivshant Sudhakar Rao Dake

Digitally signed by Shivshant Sudhakar Rao Dake Date: 2023.08.03 15:38:36 +05'30'

Pawar Ameeet Ganpatrao

Digitally signed by Pawar Ameeet Ganpatrao Date: 2023.08.02 15:46:24 +05'30'

Sanjeet Kumar Indrajeet

Digitally signed by Sanjeet Kumar Indrajeet Singh Date: 2023.08.02 13:22:56 +05'30'

ARCHITECT

AMEET PAWAR CA/2004/34543

SECRETARY

PROFORMA 'B'

CONTENTS OF SHEET

3RD PODIUM FLOOR PLAN

DESCRIPTION OF PROPOSAL

PROPOSED REDEVELOPMENT OF BUILDING ON PROPERTY BEARING C.T.S. NO. 1340/A OF KANDIVALI VILLAGE IN R/S WARD.

NAME OF OWNER

ABHILASHA RAILWAY EMPLOYEE CHSL.

NAME, ADDRESS & SIGNATURE OF ARCHITECT

GROUND FLOOR, SATYANARAYAN PRASAD COMMERCIAL CENTRE, DAYALDAS ROAD, VILE PARLE (E), MUMBAI- 400 057. Ph- 022-2612 8633/ 44/ 55/ 68. www.sakarchitect.org


NORTH

JOB No. 2053

DRAWN BY SUNIL

CHECKED BY

PATH:- U/SUNIL WESTERN JOB NO.2053 -WE DEVELOPMENT - ABHILASHA SOCIETY B.M.C. PROPOSAL/ AMENDED PART FSI DWG.02-06-2023

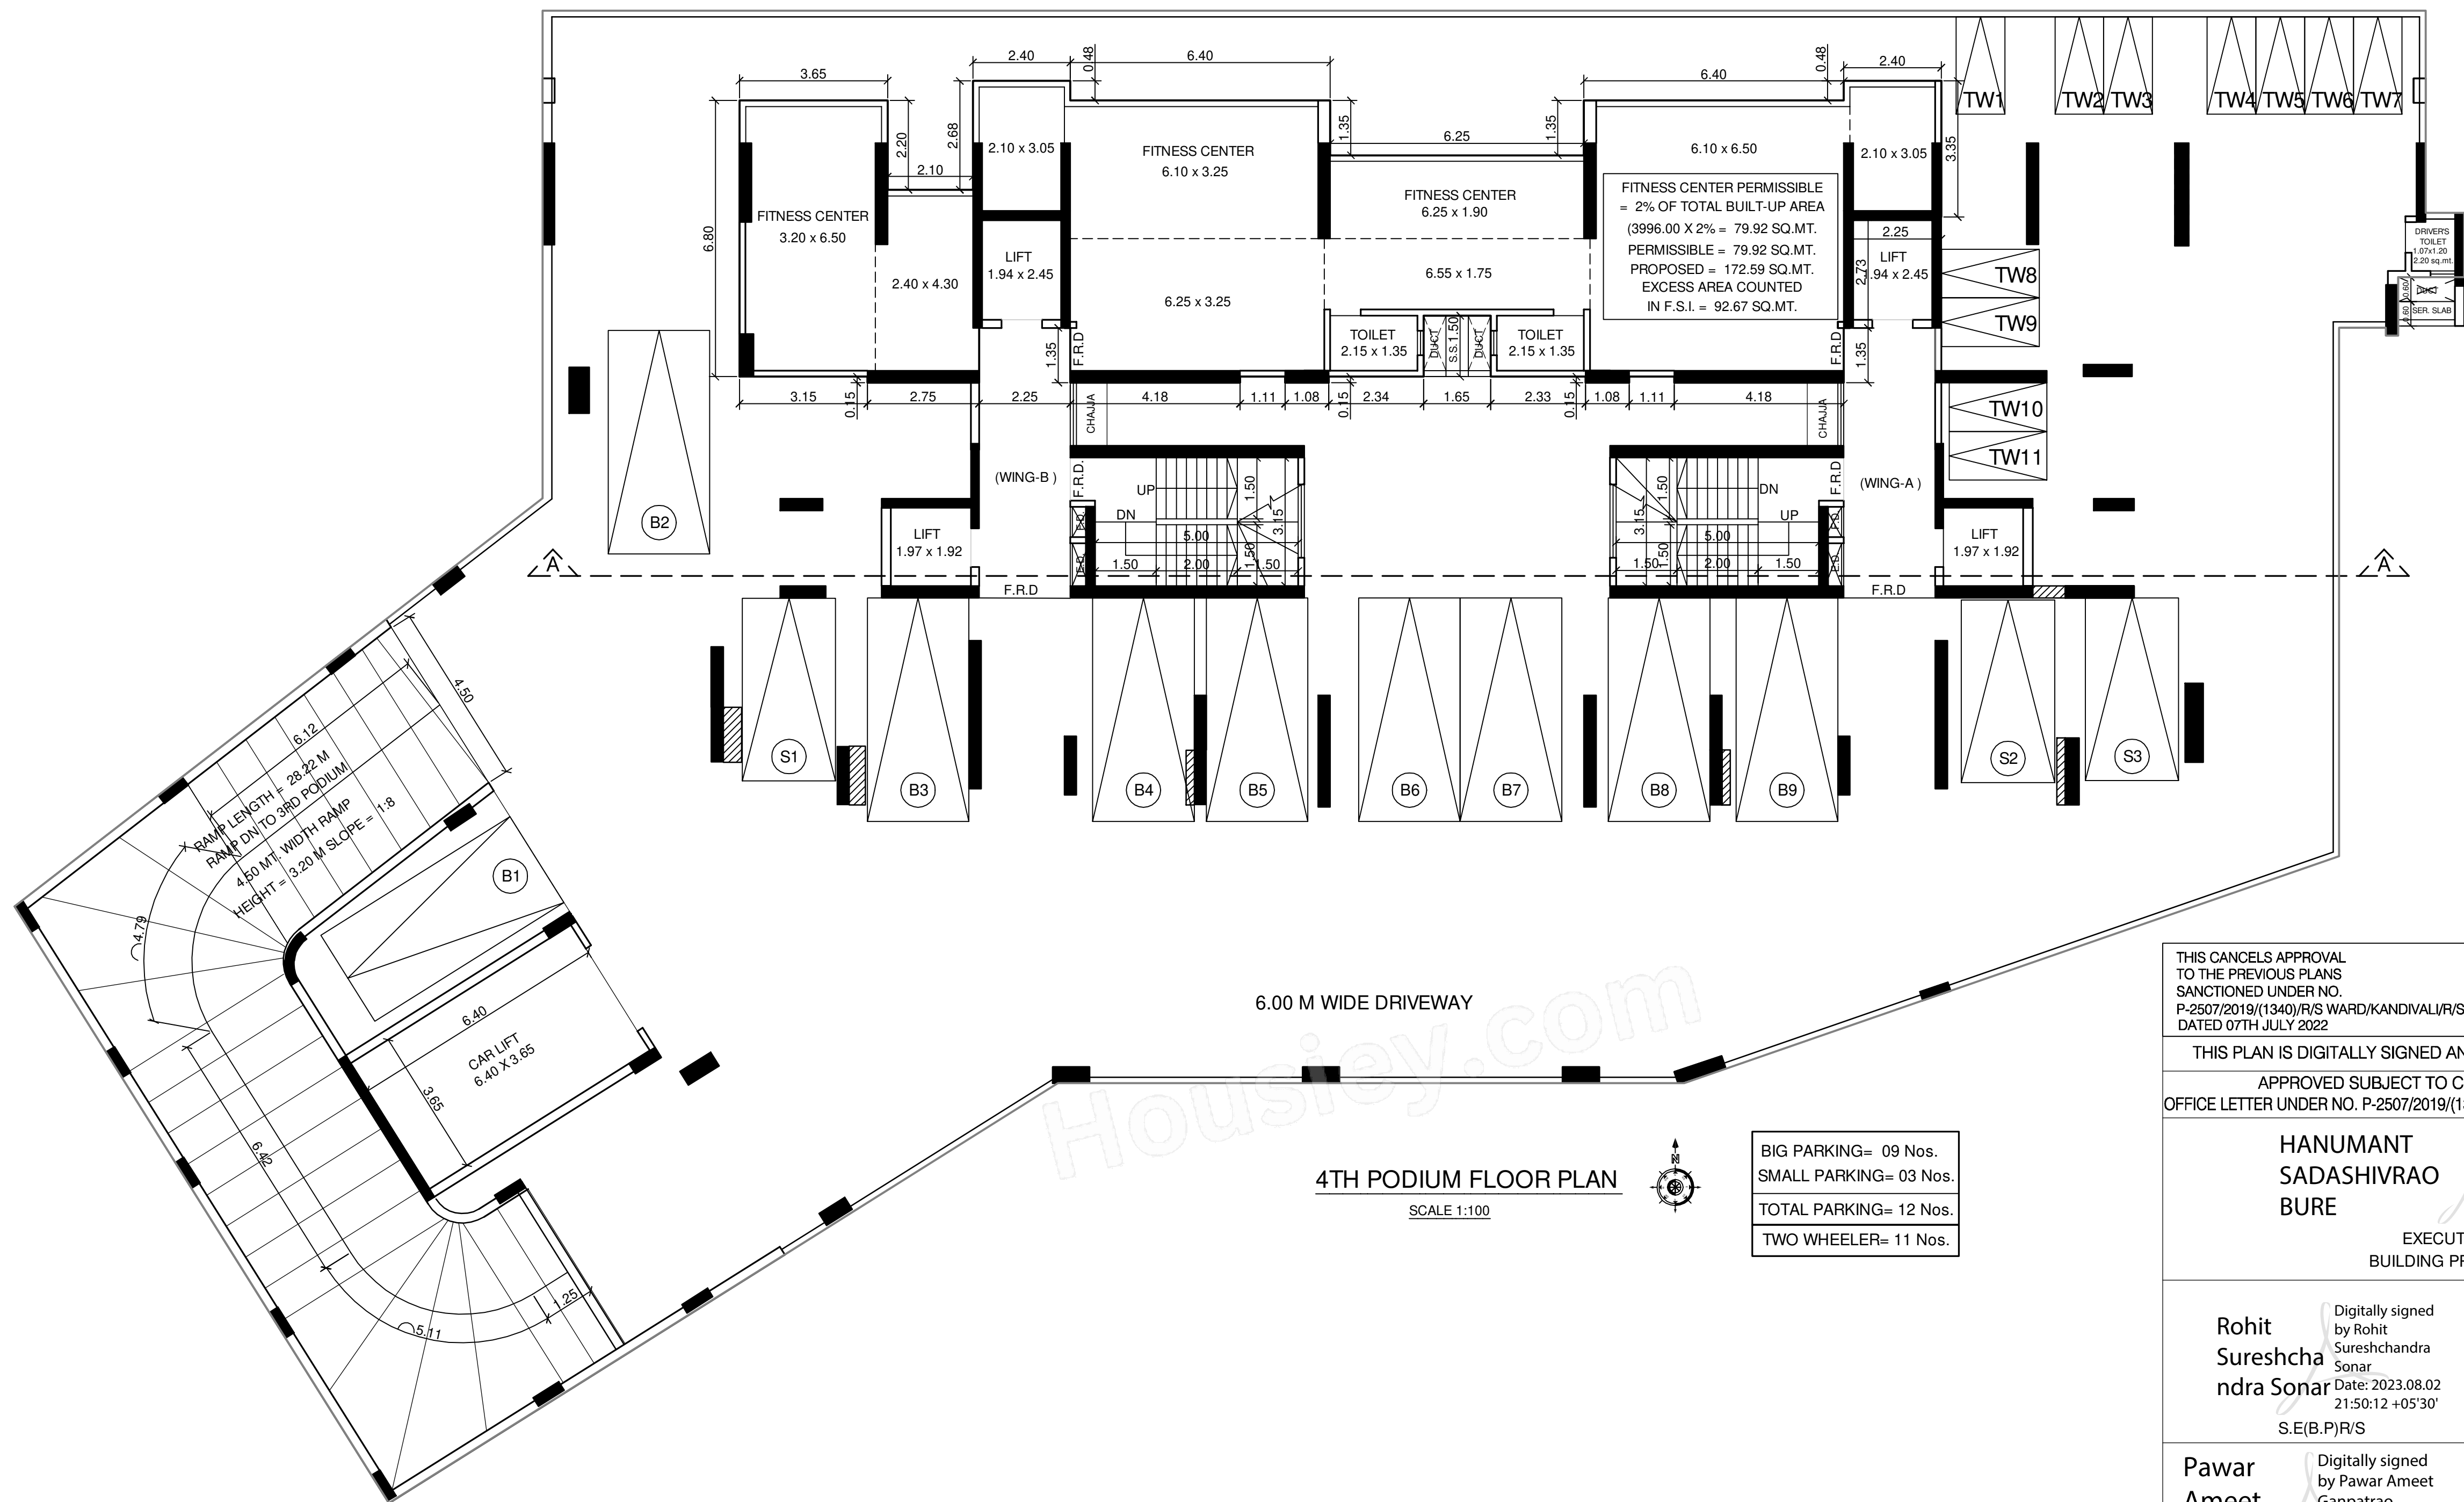

THIS CANCELS APPROVAL
TO THE PREVIOUS PLANS
SANCTIONED UNDER NO.
P-2507/2019/(1340)/R/S WARD/KANDIVALI/R/S/337/1/NEW
DATED 07TH JULY 2022

THIS PLAN IS DIGITALLY SIGNED AND PHYSICAL SIGN NOT REQUIRED

APPROVED SUBJECT TO CONDITIONS MENTIONED THIS
OFFICE LETTER UNDER NO. P-2507/2019/(1340)/R/S WARD/KANDIVALI/R/S/337/1/NEW

HANUMANT
SADASHIVRAO
BURE

Digitally signed by
HANUMANT SADASHIVRAO
BURE
Date: 2023.08.04 17:48:36
+05'30'

EXECUTIVE ENGINEER
BUILDING PROPOSAL- 'R' WARD

Rohit Sureshchandra Sonar
Digitally signed by Rohit Sureshchandra Sonar
Date: 2023.08.02 21:50:12 +05'30'
S.E(B.P)R/S

Shivshant
Sudhakarrao
o Doke

Digitally signed by
Shivshant
Sudhakarrao Doke
Date: 2023.08.03
15:40:03 +05'30'

A.E.(B.P)R/S

**Pawar
Ameet
Ganpatrao**

Digitally signed
by Pawar Ameet
Ganpatrao
Date: 2023.08.02
15:46:40 +05'30'

ARCHITECT

AMEET PAWAR CA/2004/34543

Sanjeet Kumar Indrajeet Singh

Digitally signed by Sanjeet Kumar Indrajeet Singh
DN: cn=Sanjeet Kumar Indrajeet Singh, c=IN, o=Personal, email=sanjeetsingh20031979@gmail.com
Date: 2023.08.02 13:23:10 +05'30'

SECRETARY

PROFORMA 'B'

CONTENTS OF SHEET

4TH PODIUM FLOOR PLAN

DESCRIPTION OF PROPOSAL

PROPOSED REDEVELOPMENT OF BUILDING ON PROPERTY BEARING
C.T.S. NO. 1340/A OF KANDIVALI VILLAGE IN R/S WARD.

NAME OF OWNER


ABHILASHA RAILWAY EMPLOYEE CHSL.

NAME, ADDRESS & SIGNATURE OF ARCHITECT




GROUND FLOOR, SATYANARAYAN PRASAD-COMMERCIAL CENTRE, DAYALDAS ROAD, VILE PARLE (E), MUMBAI- 400 057.
Ph:-022-2612 9933/ 44/ 55/ 66.
www.aakararchitect.org

ARCHITECT'S SEAL AND SIGNATURE		DRAWN BY	CHECKED BY	PATH:-
NORTH	JOB NO.			
	2053	SUNIL		U:\SUNIL\WESTERN\JOB NO.2053 - WE DEVELOPMENT - ABHILASHA SOCIETY\B.M.C. PROPOSAL\ AMENDED PART FSI DWG./02-06-2023

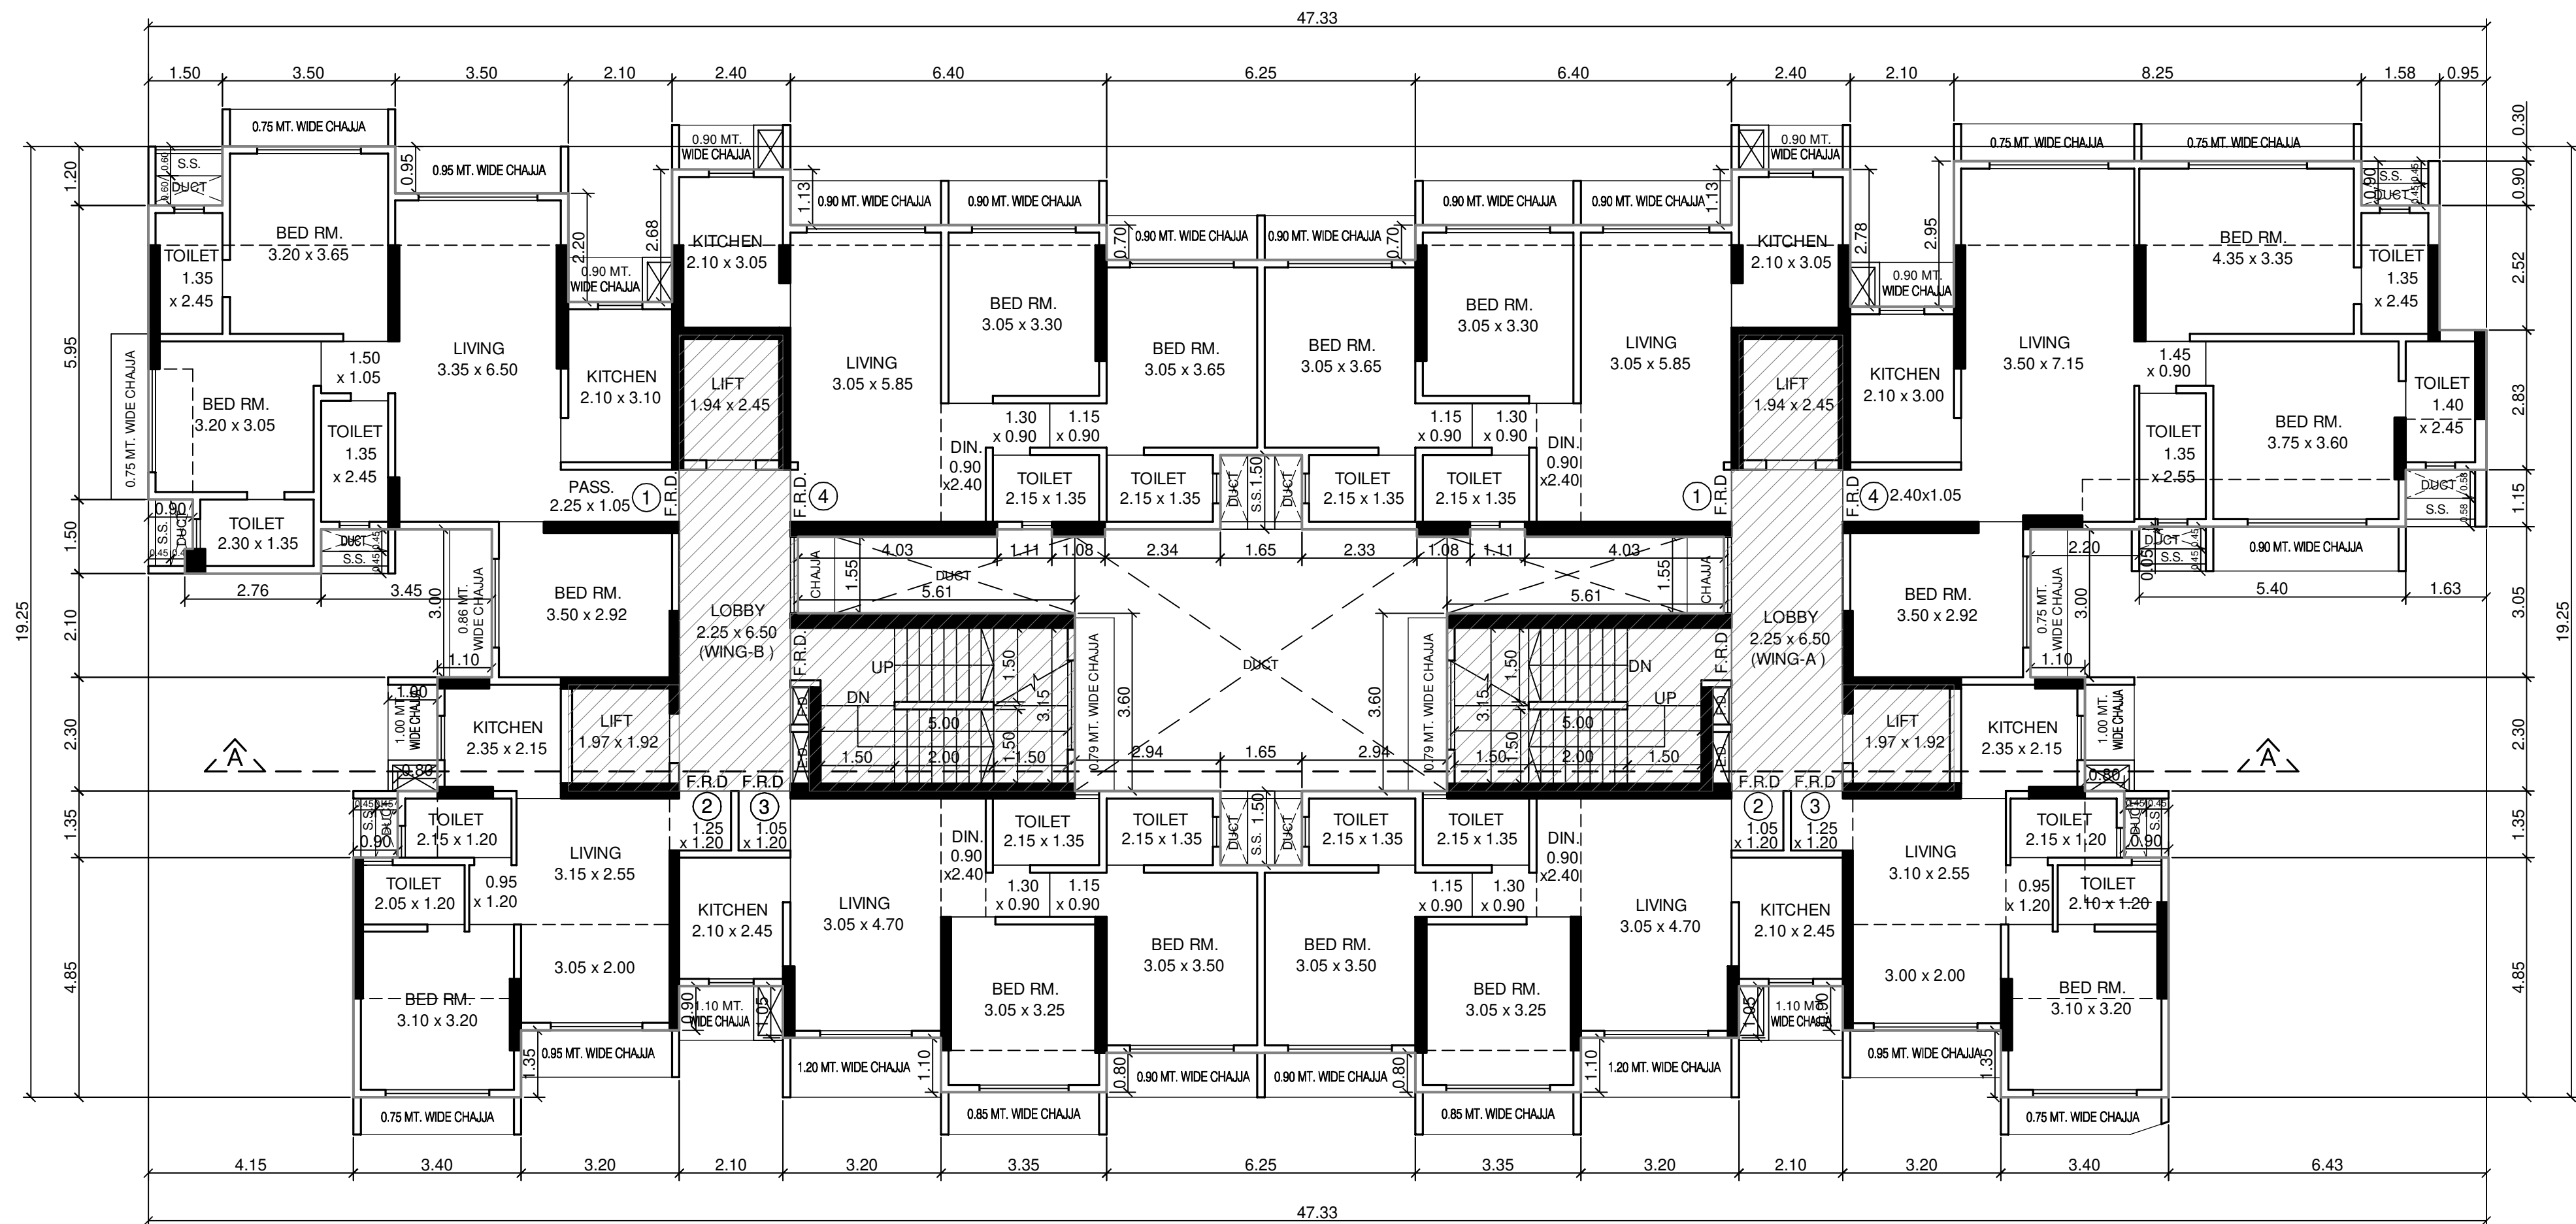


1ST, 4TH TO 8TH FLOOR PLAN(WING-A & B)

SCALE 1:100

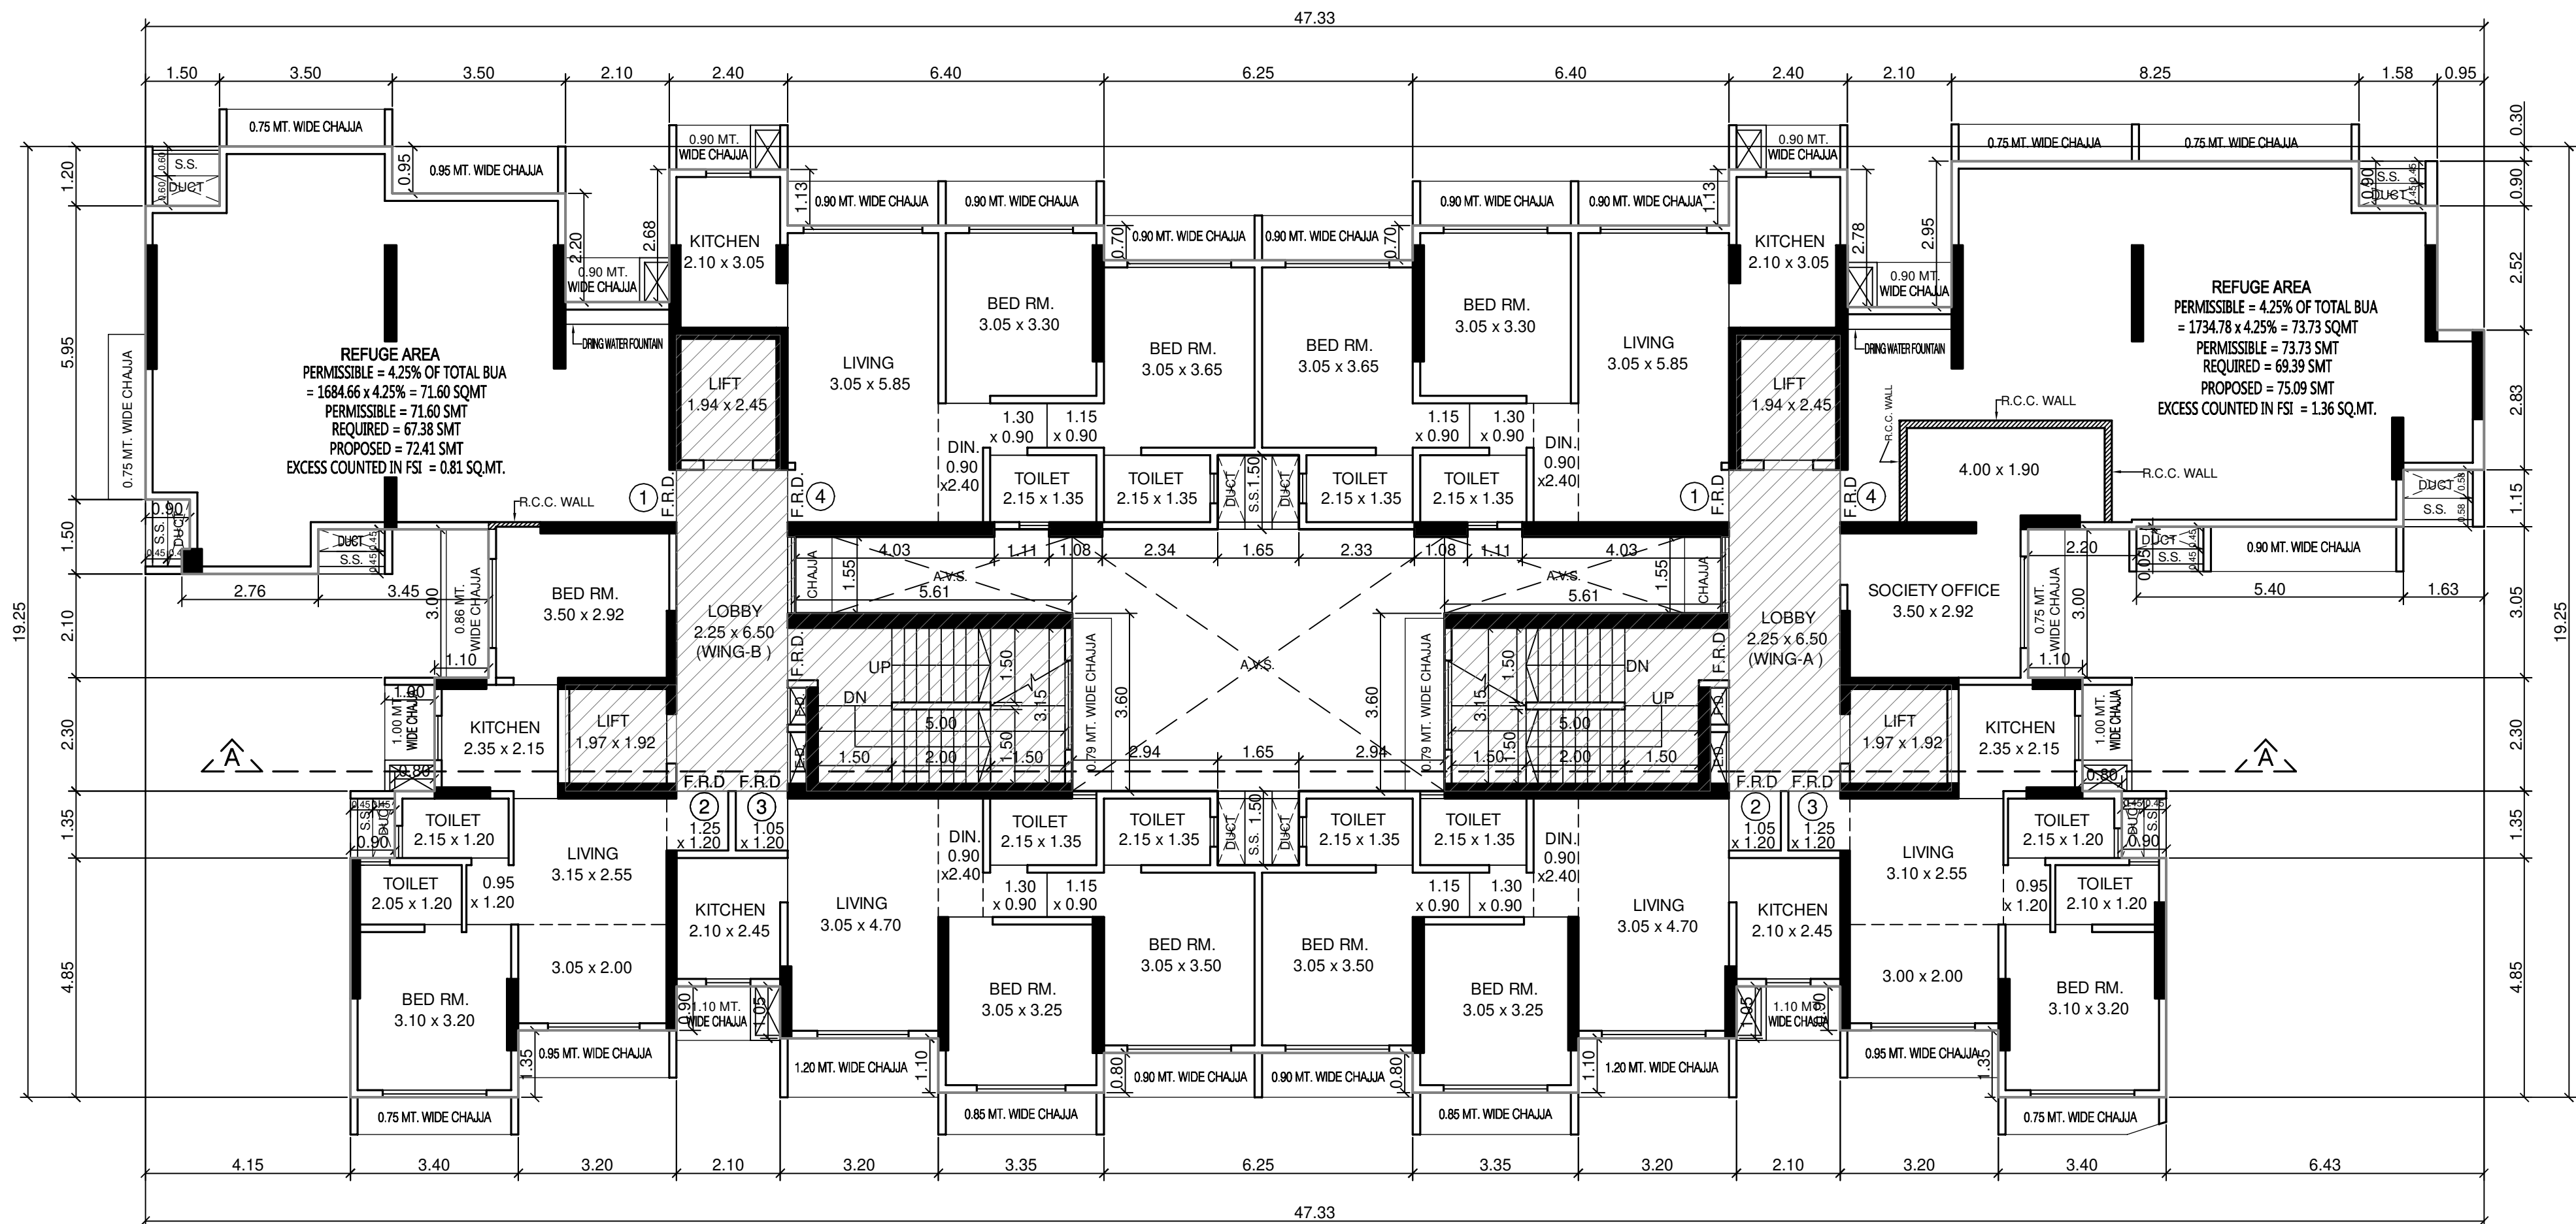


2ND REFUGE FLOOR PLAN(WING-A & B)

SCALE 1:100

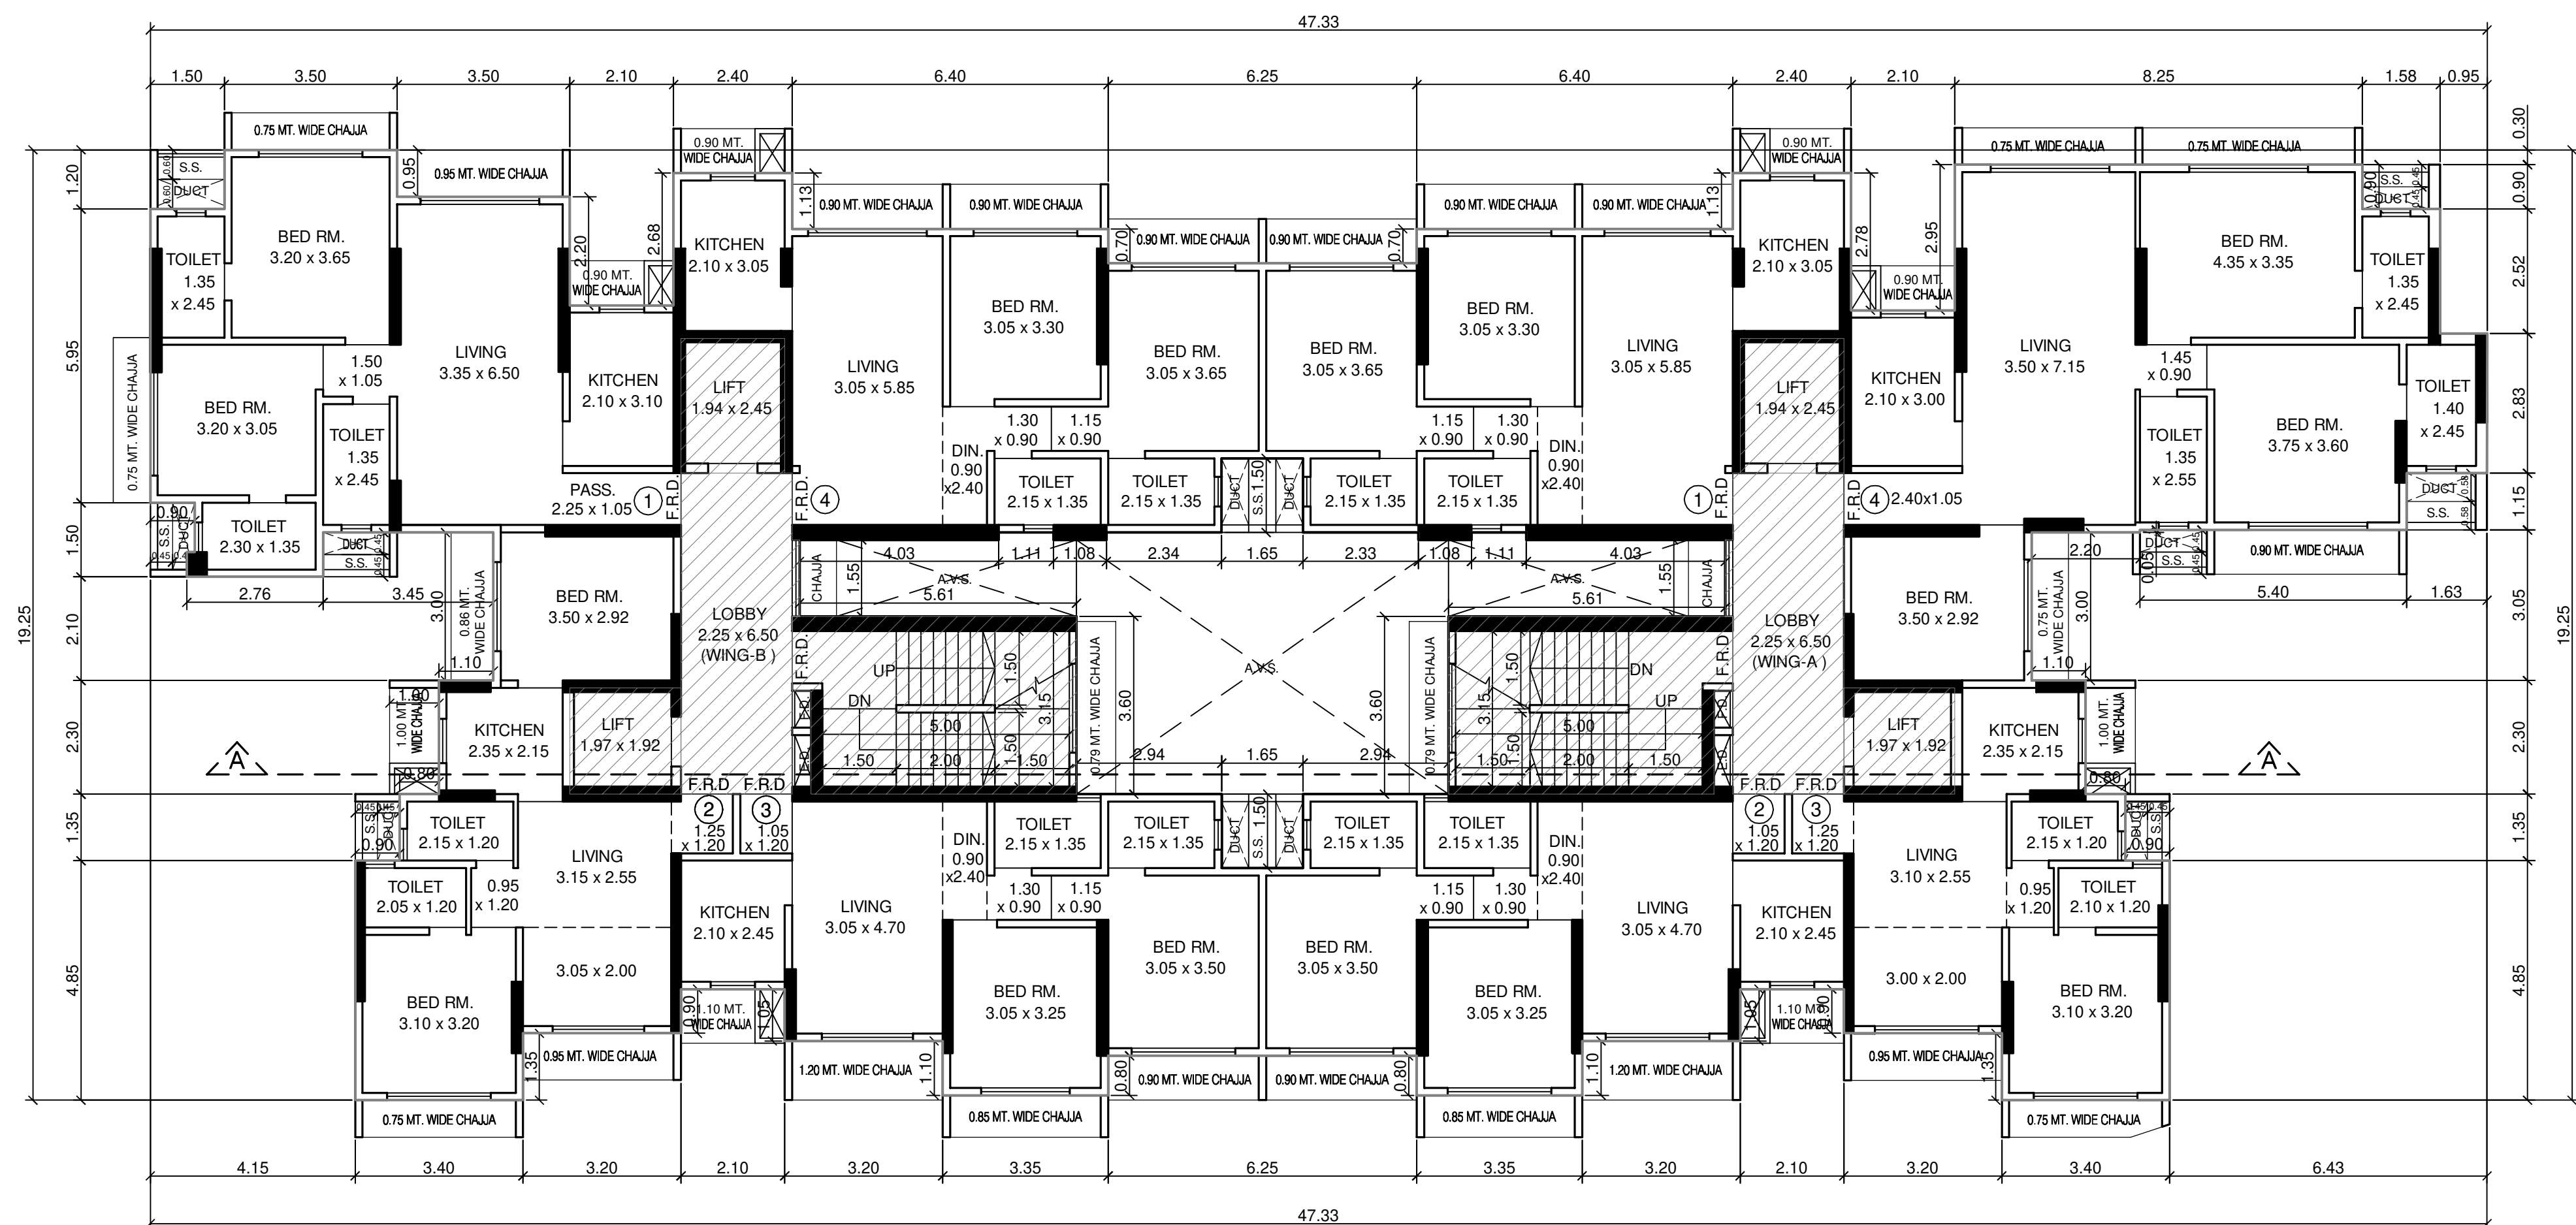

3RD FLOOR PLAN(WING-A & B)

SCALE 1:100

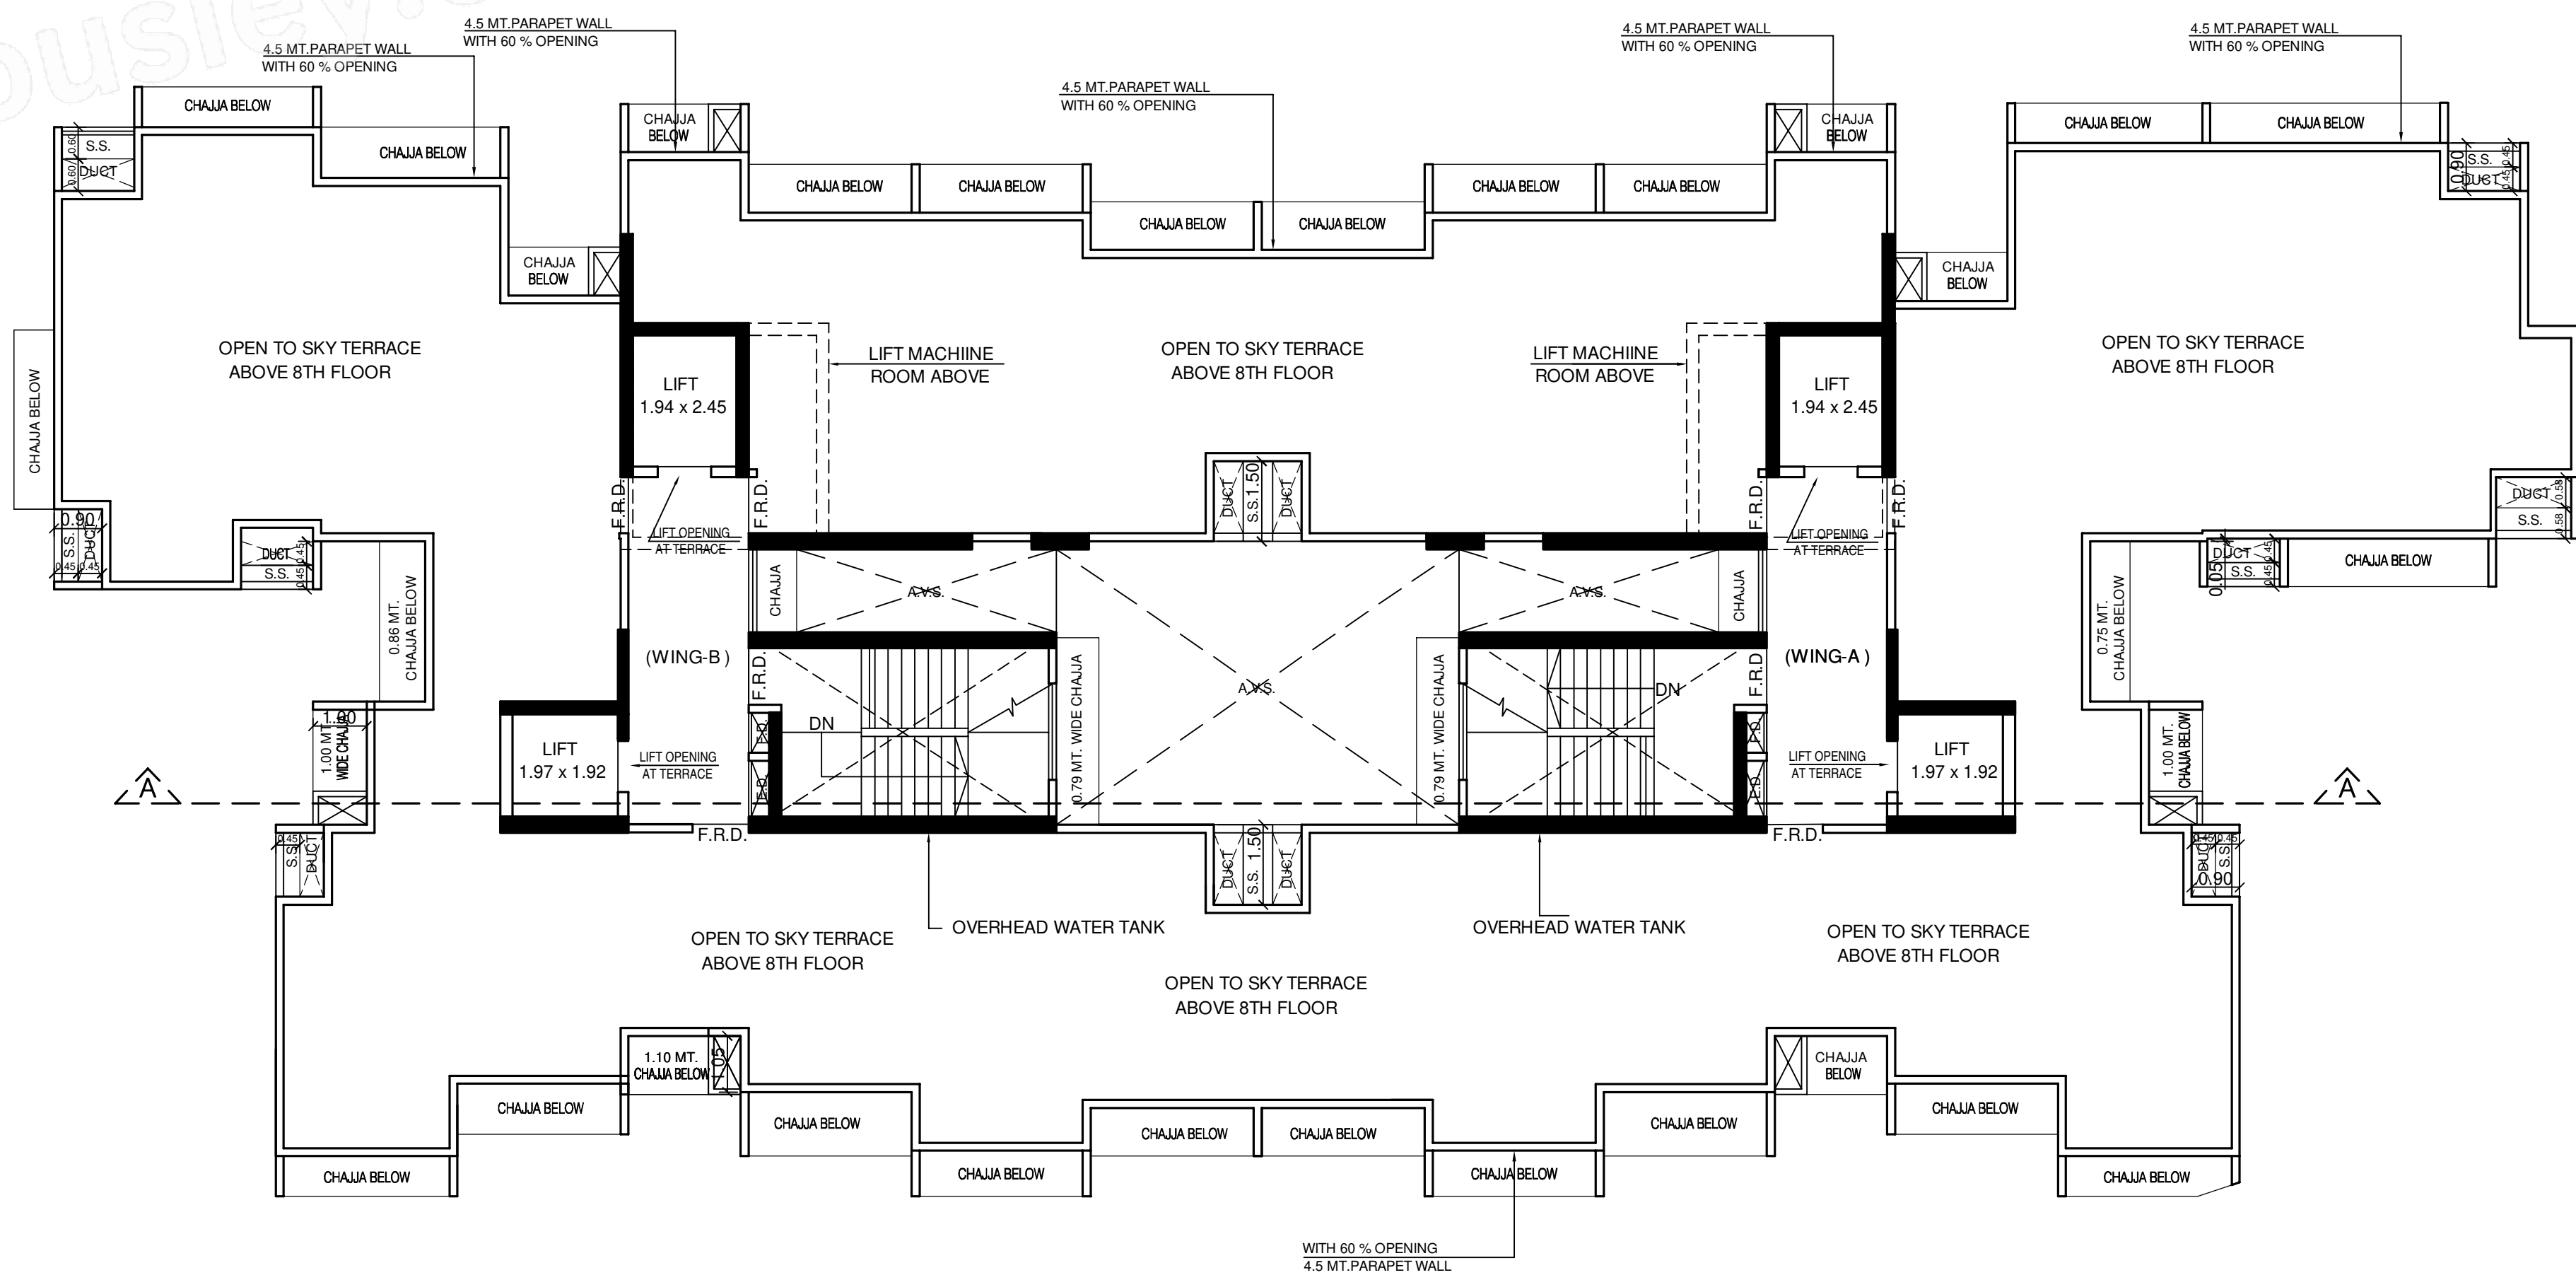

TERRACE FLOOR PLAN(WING-A & B)

SCALE 1:100

THIS CANCELS APPROVAL TO THE PREVIOUS PLANS SANCTIONED UNDER NO. P-2507/2019/(1340)/R/S WARD/KANDIVALI/R/S/337/1/NEW DATED 07TH JULY 2022			
THIS PLAN IS DIGITALLY SIGNED AND PHYSICAL SIGN NOT REQUIRED			
APPROVED SUBJECT TO CONDITIONS MENTIONED THIS OFFICE LETTER UNDER NO. P-2507/2019/(1340)/R/S WARD/KANDIVALI/R/S/337/1/NEW			
HANUMANT SADASHIVRAO BURE		Digitally signed by HANUMANT SADASHIVRAO BURE Date: 2023.08.04 17:47:13 +05'30'	
EXECUTIVE ENGINEER BUILDING PROPOSAL- 'R' WARD			
Rohit Sureshcha ndra Sonar		Shivshant Sudhakarra Dake	
Digitally signed by Rohit Sureshchandra Sonar Date: 2023.08.02 21:50:25 +05'30'		Digitally signed by Shivshant Sudhakarra Dake Date: 2023.08.03 15:02:31 +05'30'	
S.E.(B.P)/R/S		A.E.(B.P)/R/S	
Pawar Ameet Ganpatrao		Sanjeet Kumar Indrajeet Singh	
Digitally signed by Pawar Ameet Ganpatrao Date: 2023.08.02 15:46:54 +05'30'		Digitally signed by Sanjeet Kumar Indrajeet Singh DN: cn=Sanjeet Kumar Indrajeet Singh, o=NH, ou=Personal, email=sanjeetsingh20031 978@gmail.com Date: 2023.08.02 13:23:25 +05'30'	
ARCHITECT AMEET PAWAR CA/2004/34543		SECRETARY	
PROFORMA 'B'			
CONTENTS OF SHEET			
ALL FLOOR PLANS, TERRACE FLOOR PLAN.			
DESCRIPTION OF PROPOSAL			
PROPOSED REDEVELOPMENT OF BUILDING ON PROPERTY BEARING C.T.S. NO. 1340/A OF KANDIVALI VILLAGE IN R/S WARD.			
NAME OF OWNER			
ABHILASHA RAILWAY EMPLOYEE CHSL.			
NAME, ADDRESS & SIGNATURE OF ARCHITECT			
 GROUND FLOOR, SATYANARAYAN PRASAD- COMMERCIAL CENTRE, DAYALDAS ROAD, VILE PARLE (E), MUMBAI-400 057. Ph:-022-2612 9833/44/55/66 www.sakaraarchitect.org			
NORTH			
JOB No.		DRAWN BY	
2053		SUNIL	
CHECKED BY		PATH:-	
U/SUNILWESTERNJOB NO.2053 -WE DEVELOPMENT- ABHILASHA SOCIETYBY M.C. PROPOSAL AMENDED PART FSI DWG/02-06-2023			