




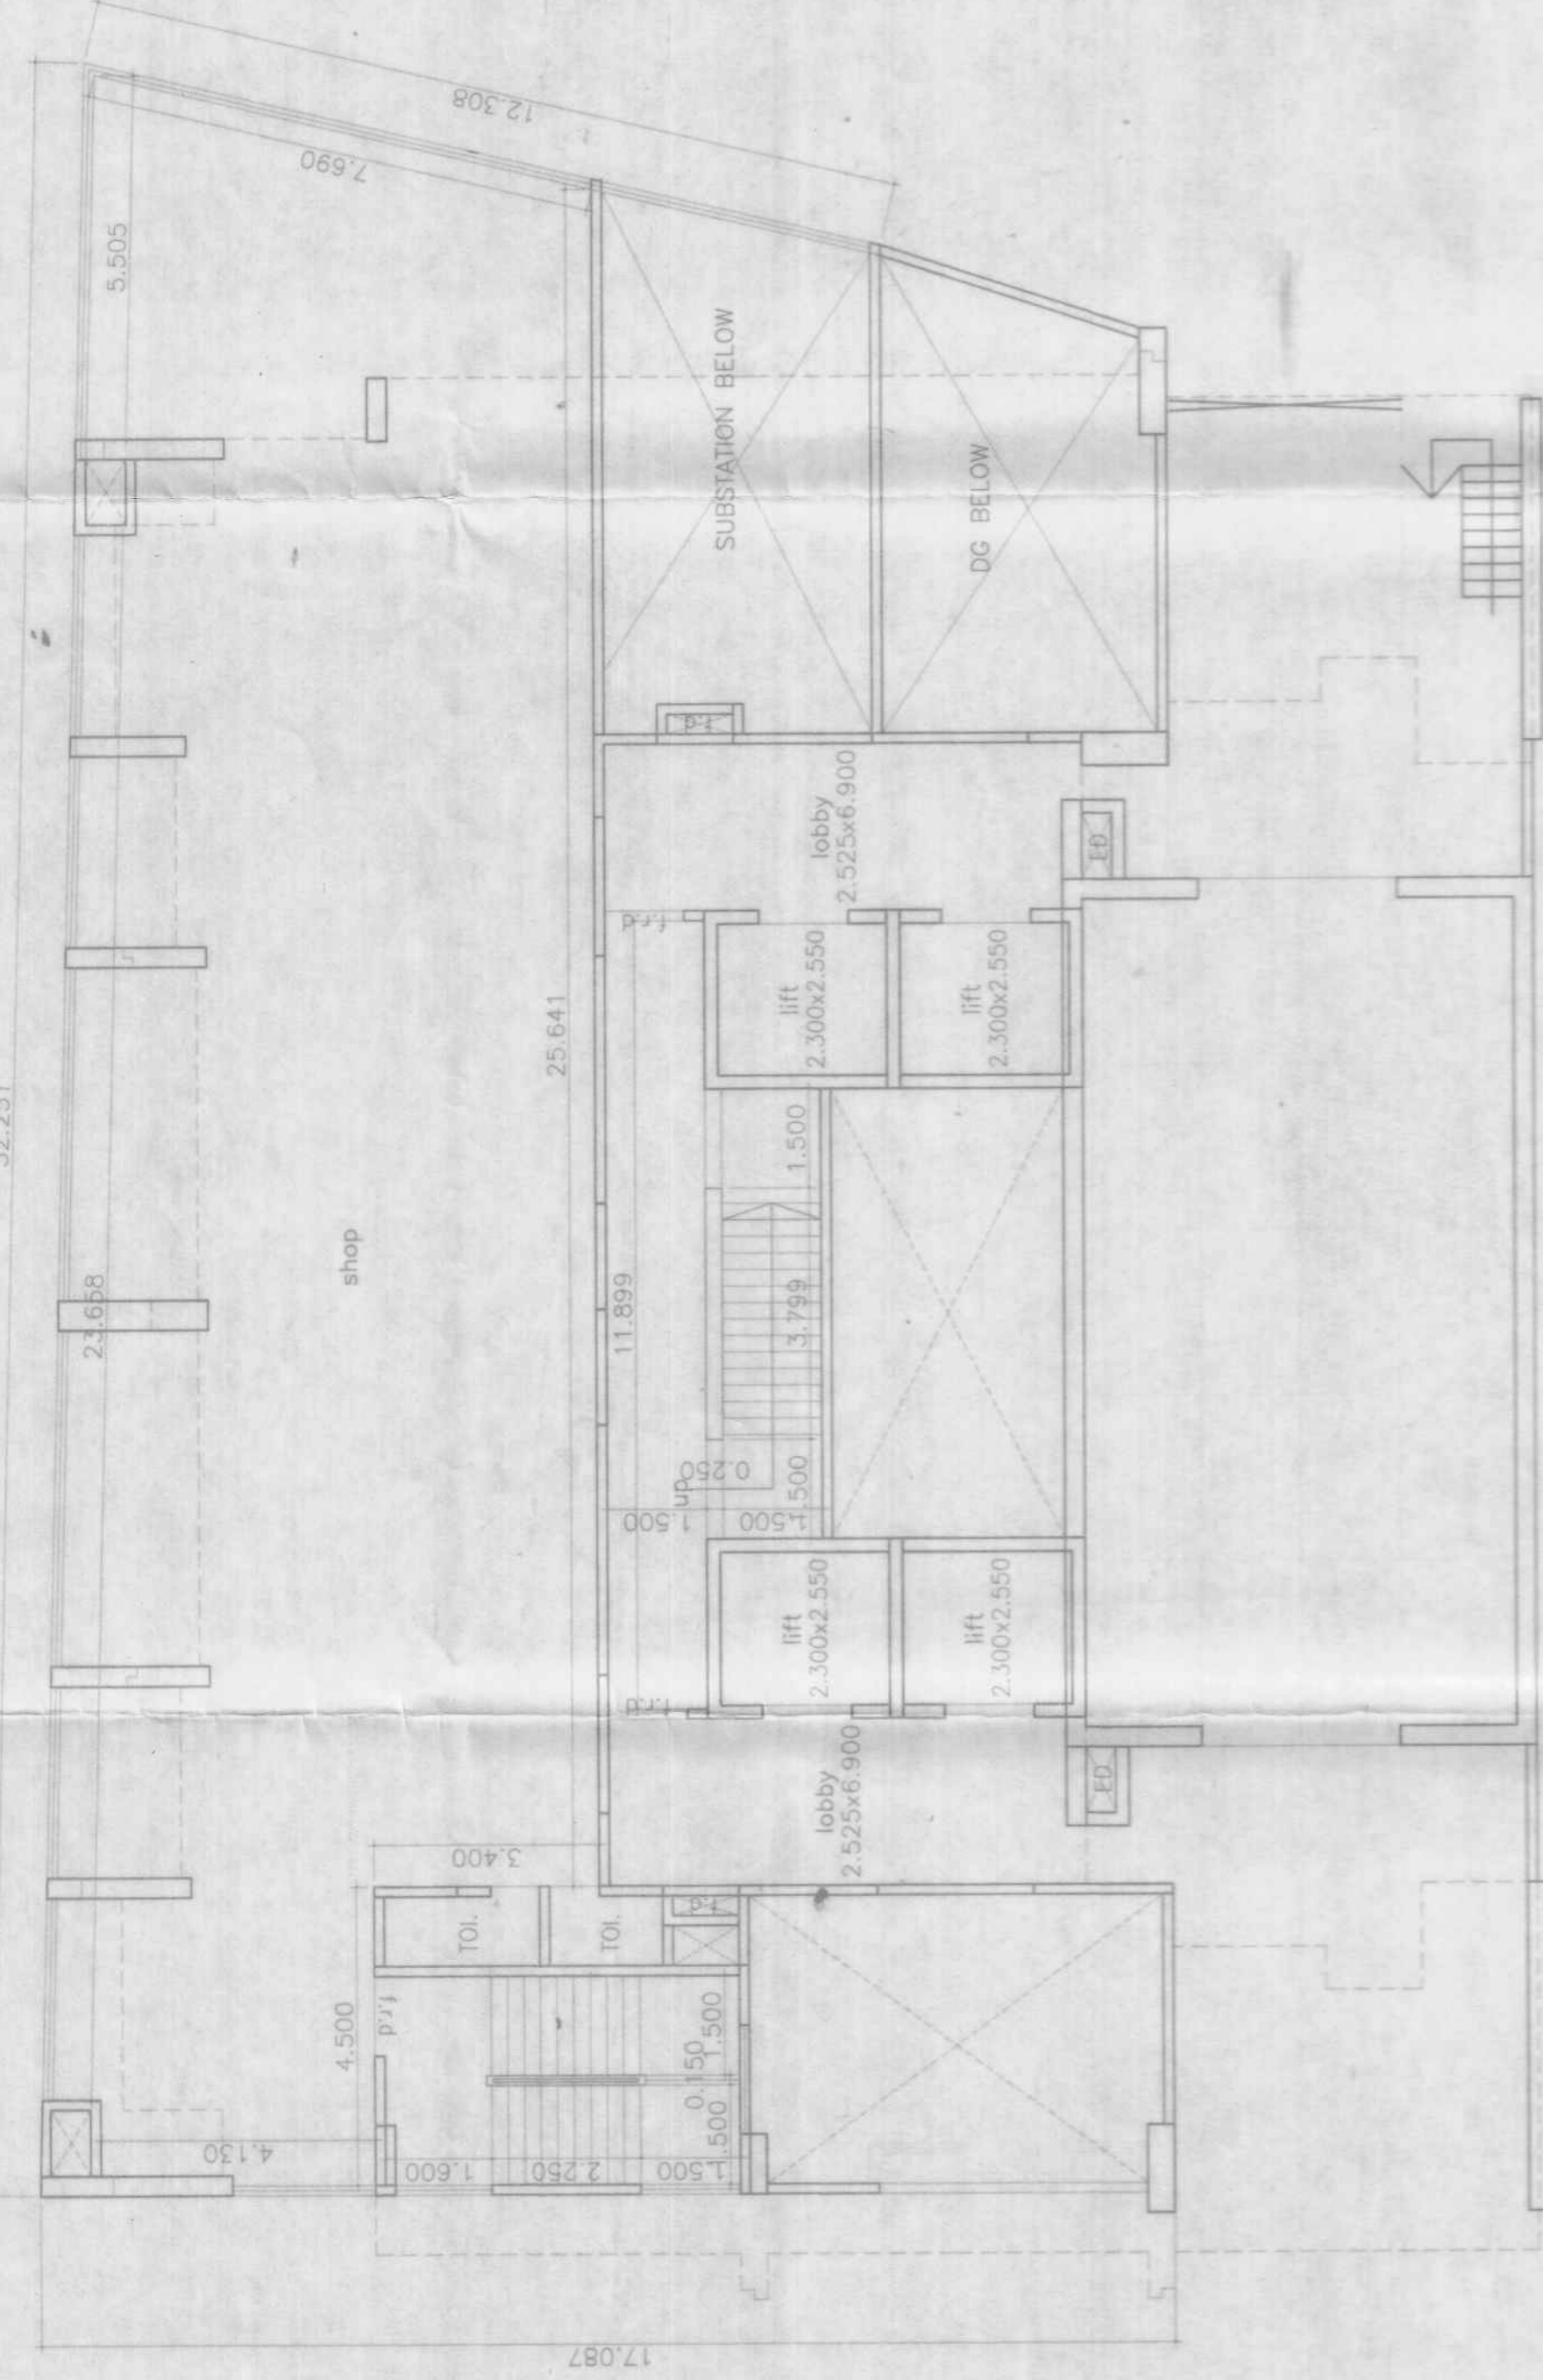


1st floor plan
scale 1:100

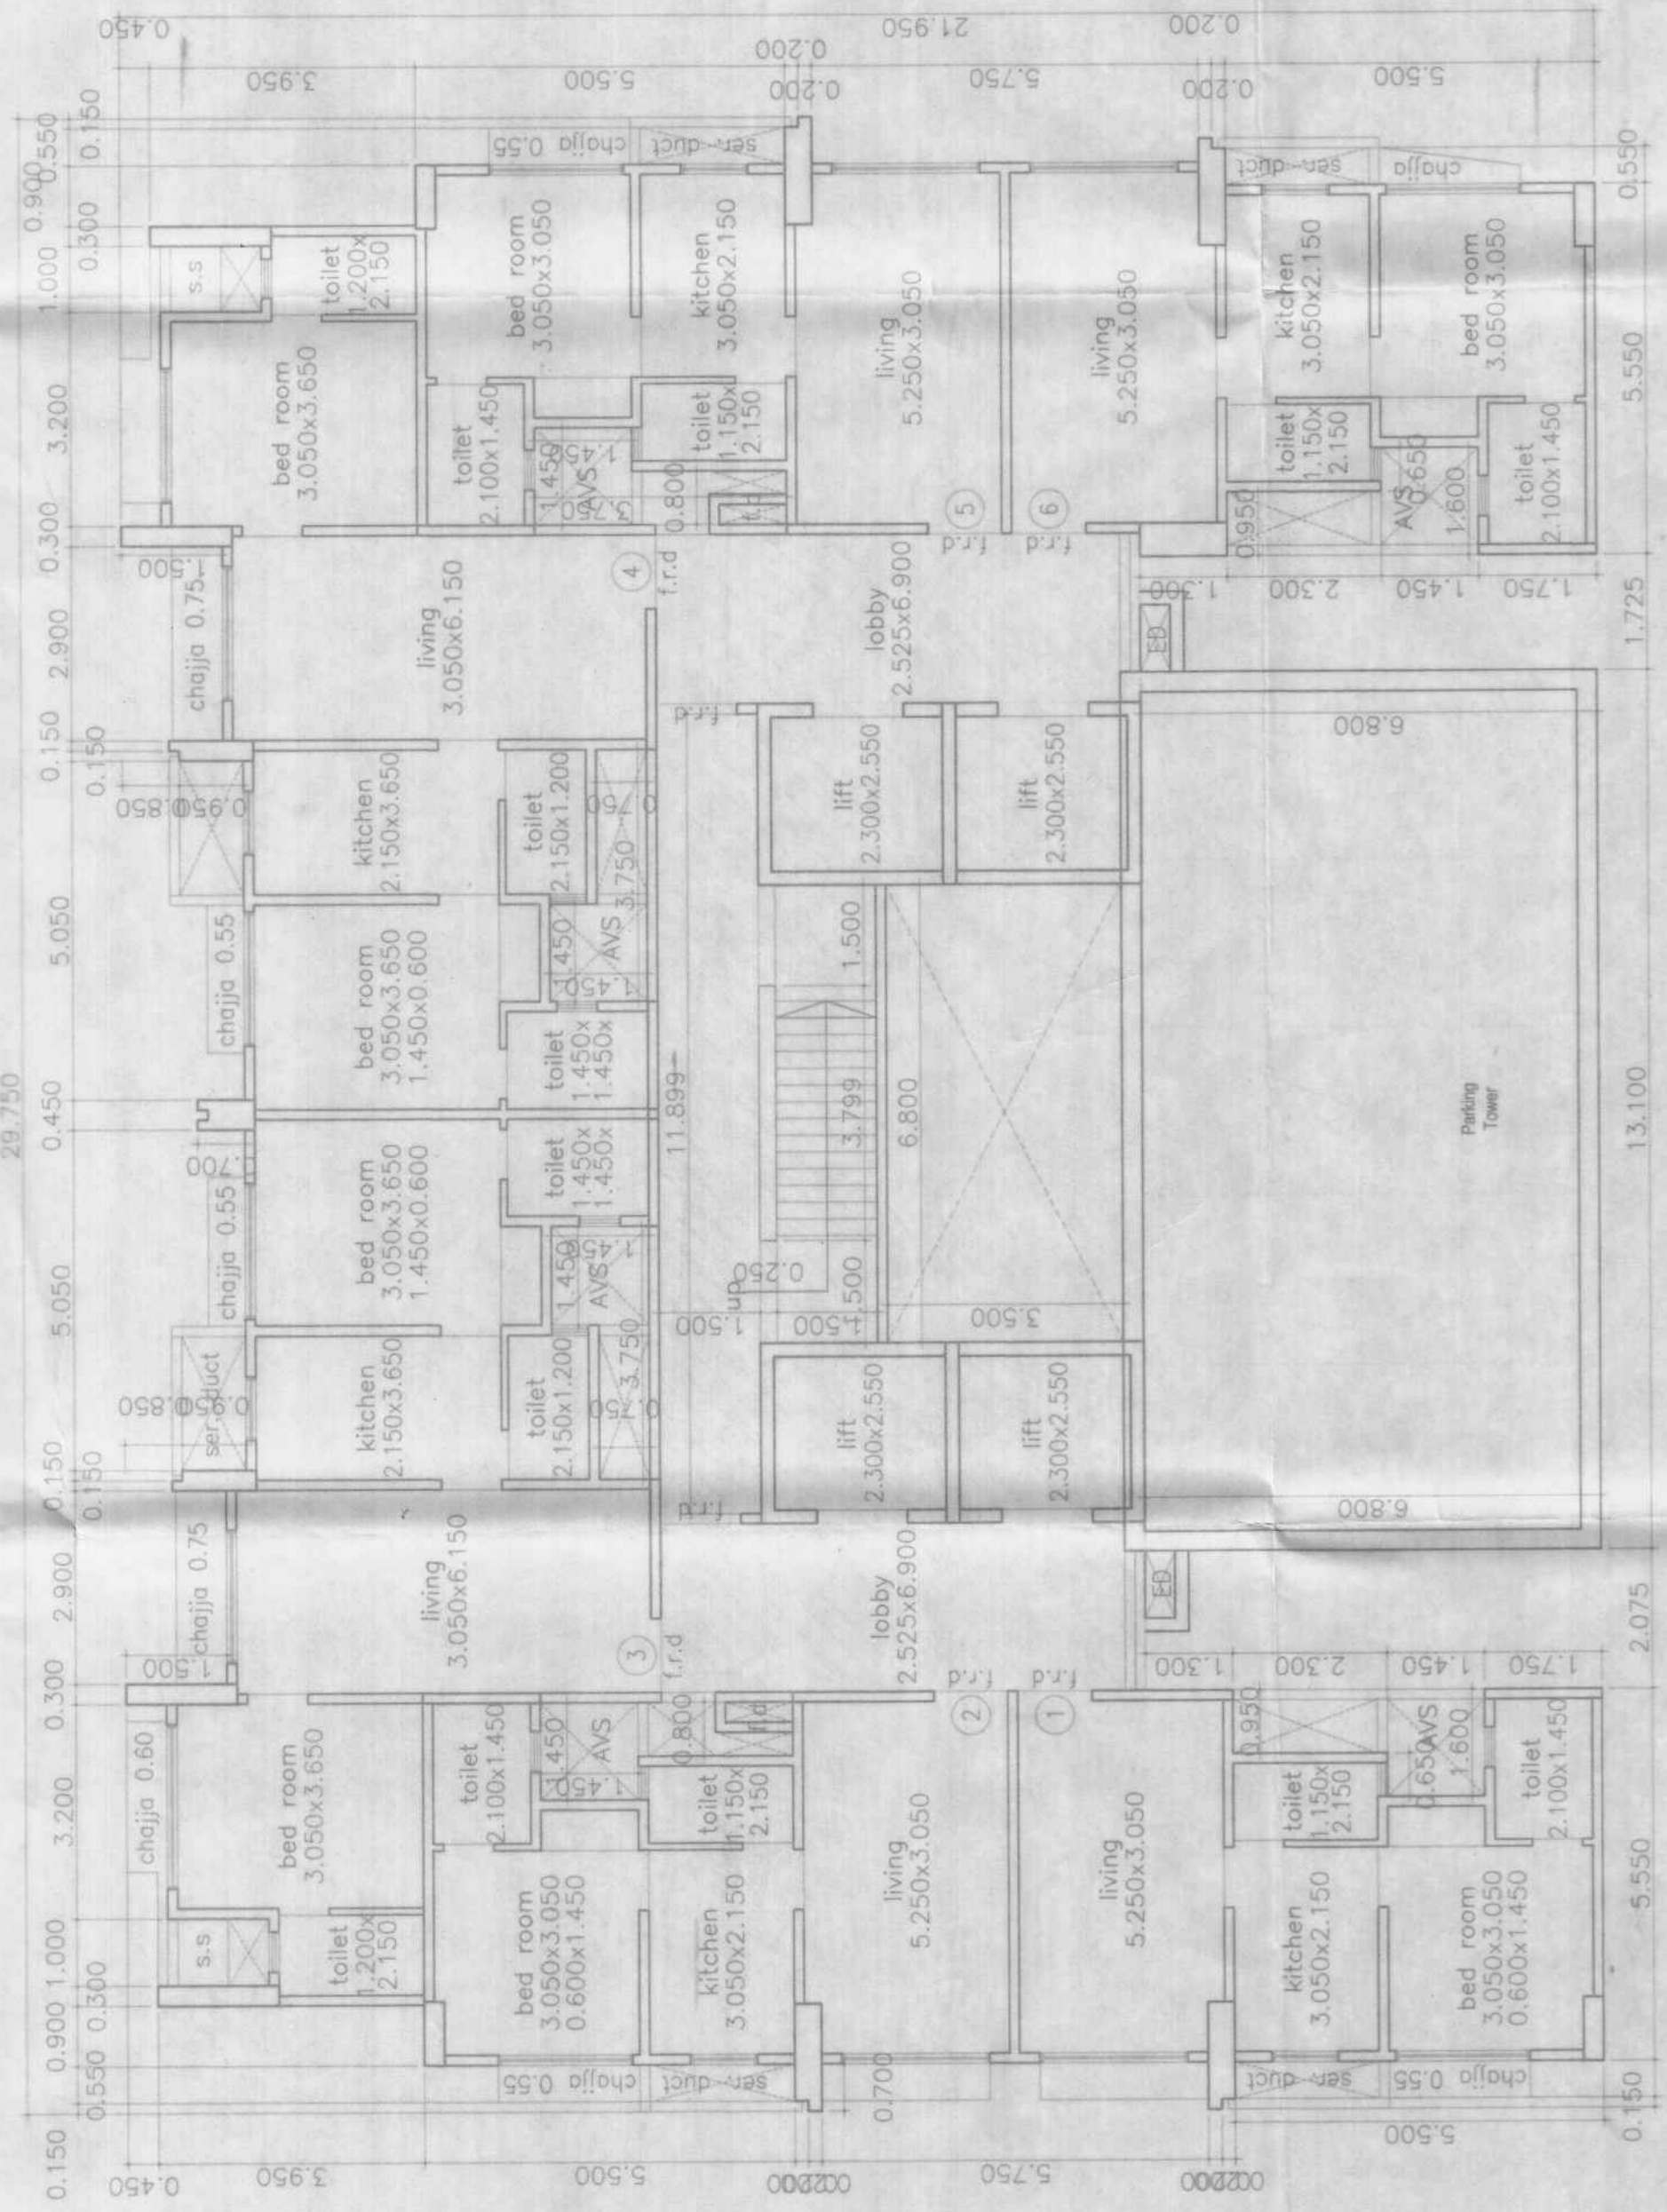


2nd to 6th, 8th to 13th, 15th & 16th floor plan
scale 1:100

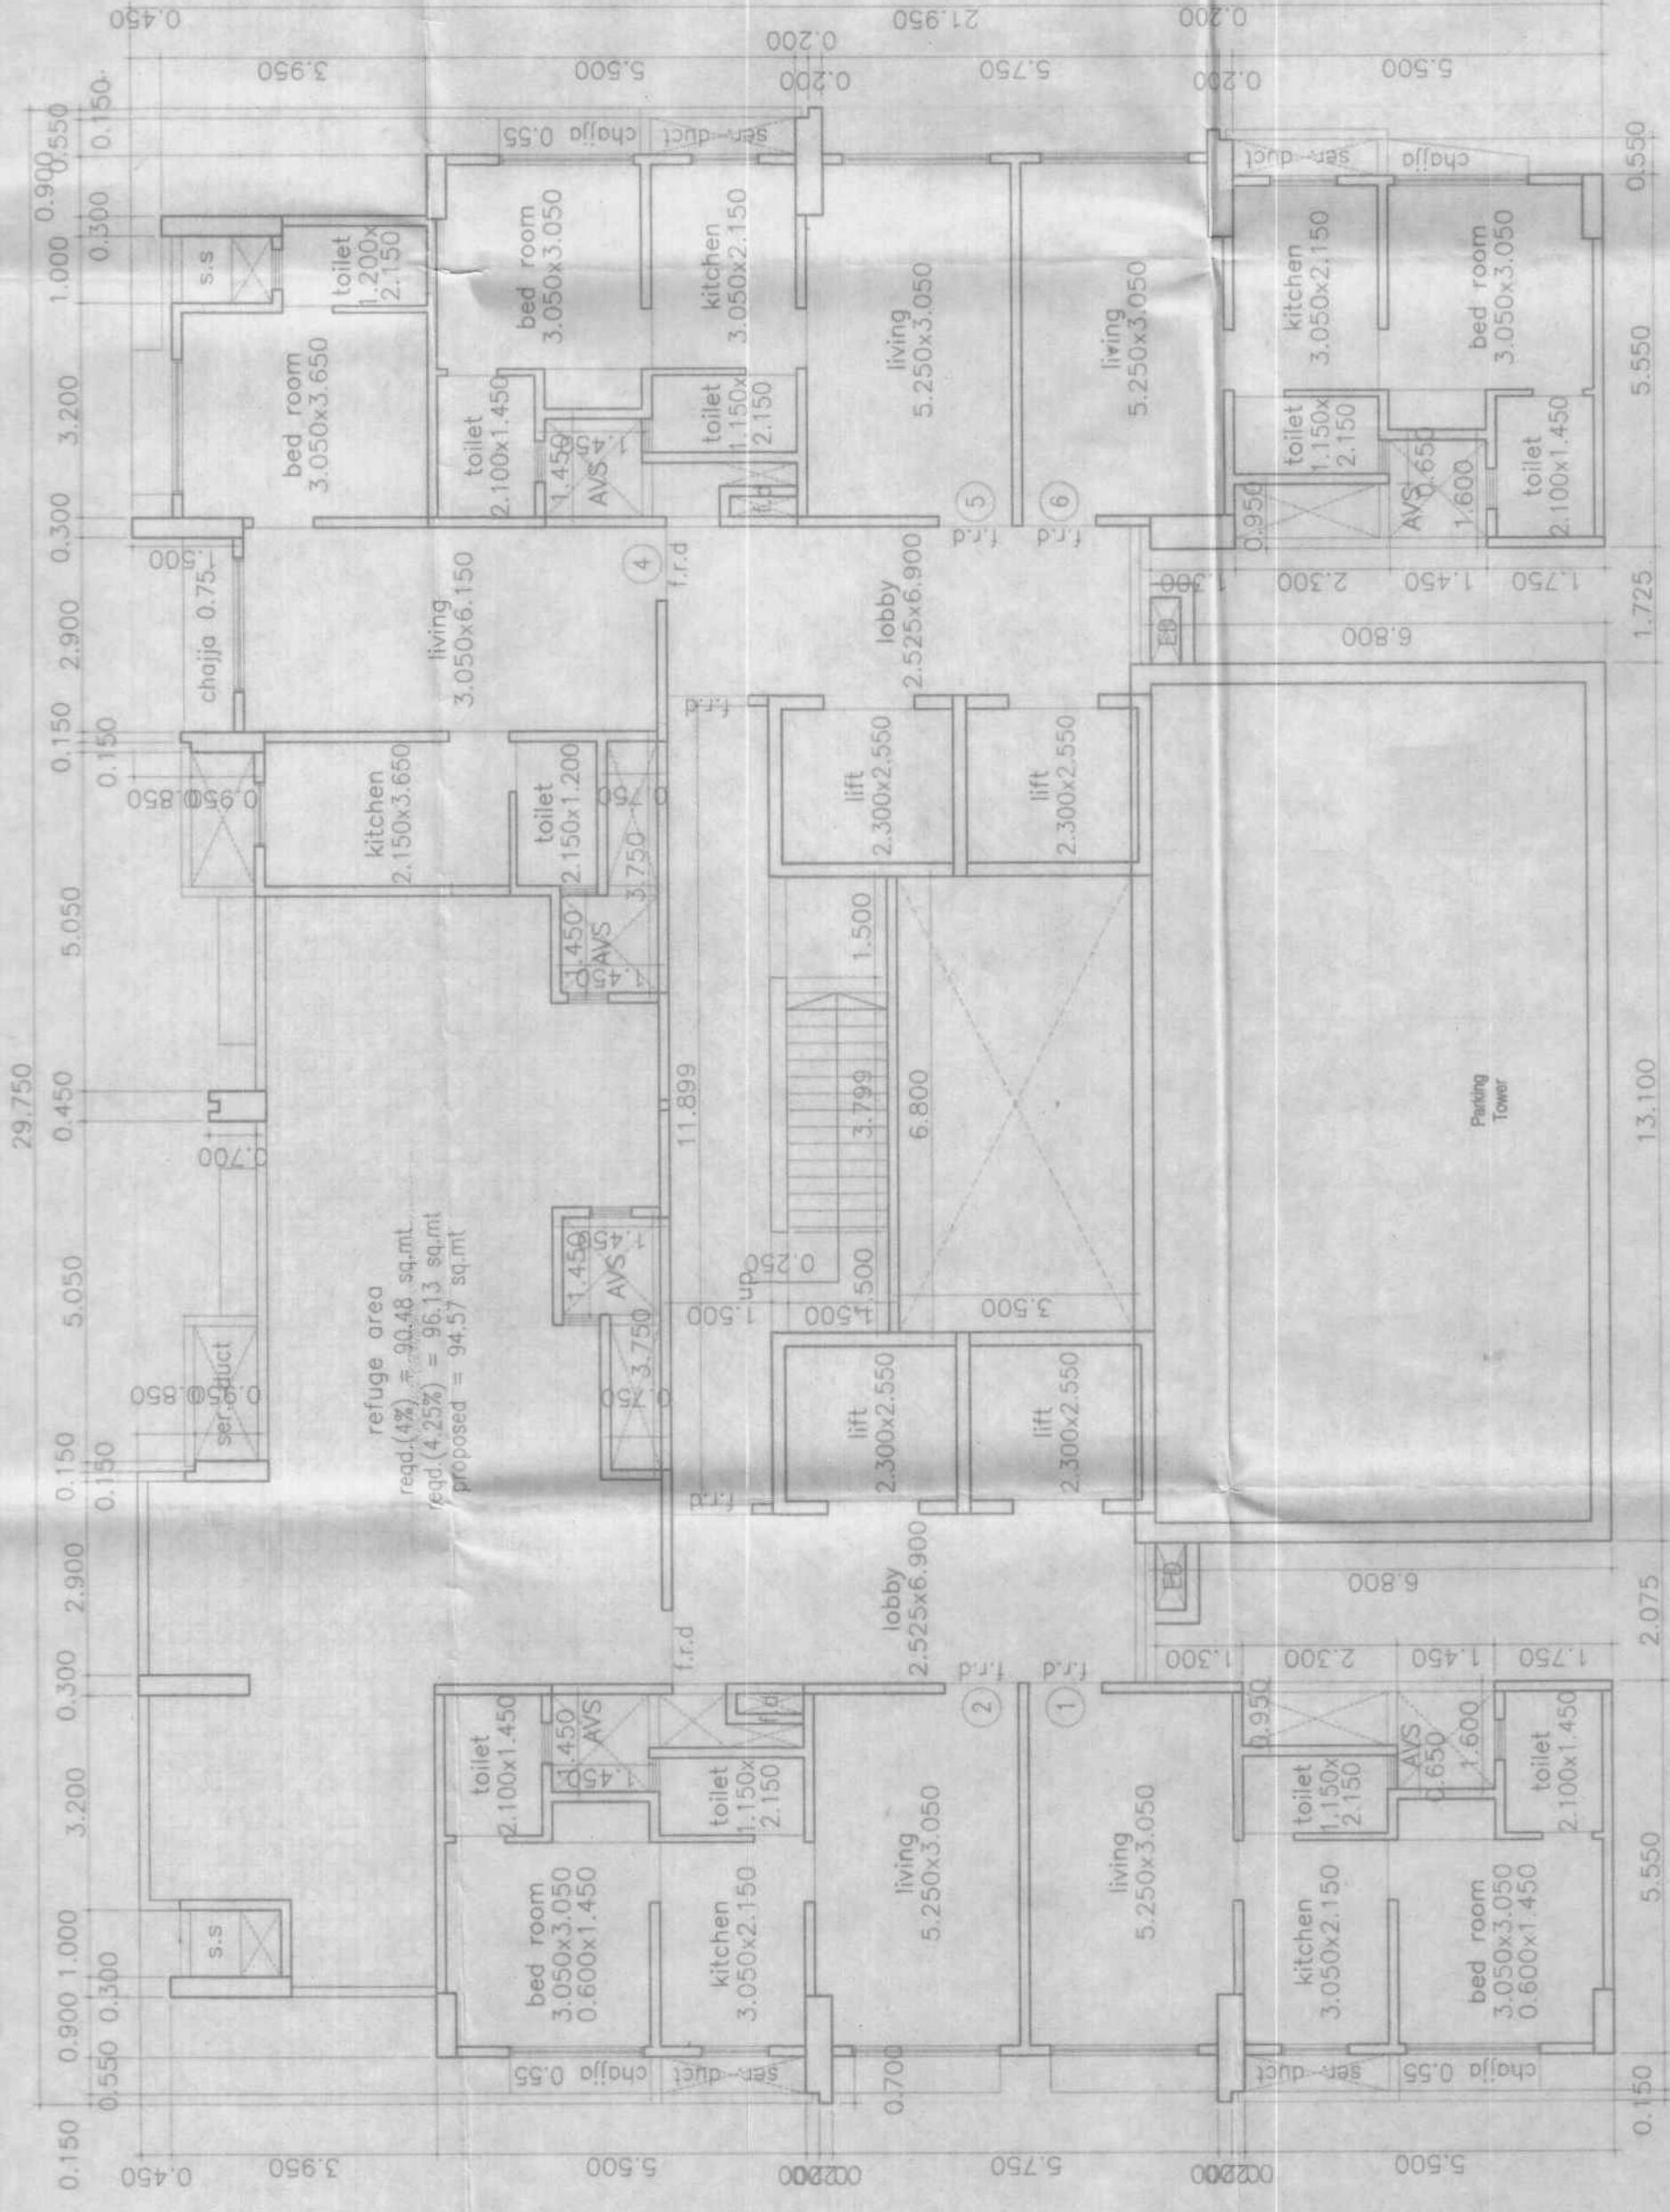


7th & 14th (refuge) floor plan
scale 1:100

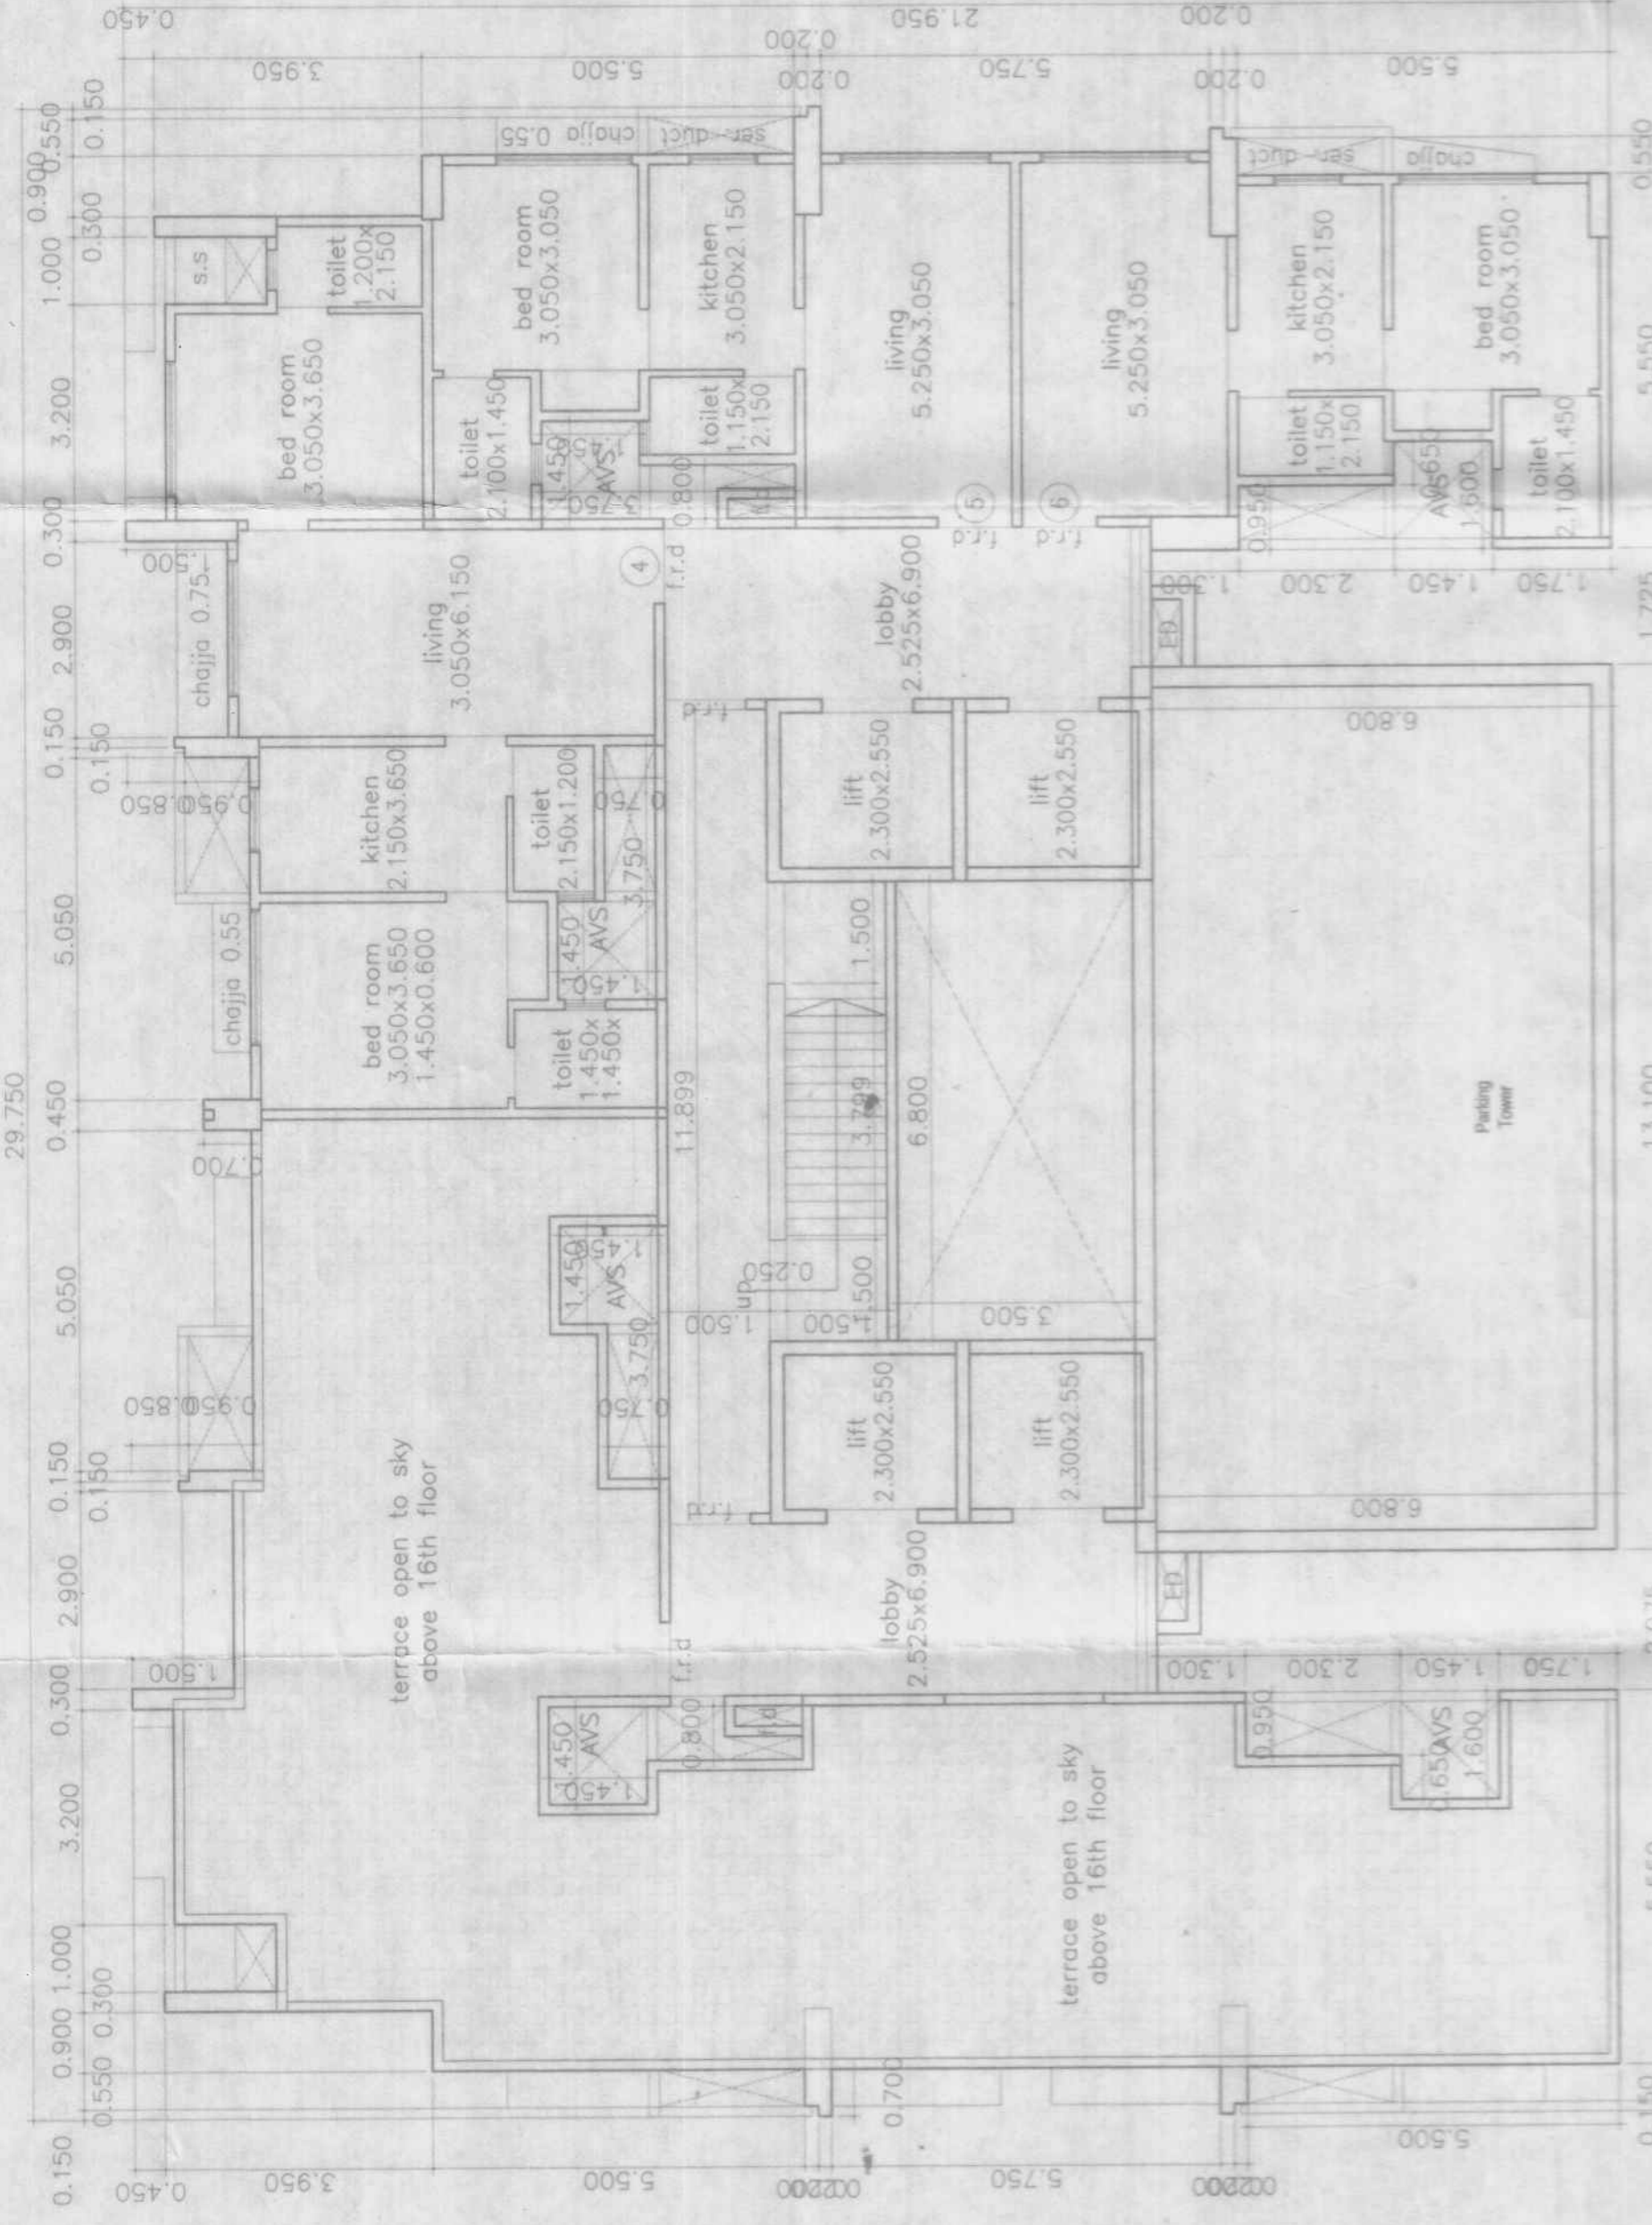

17th floor plan
scale 1:100

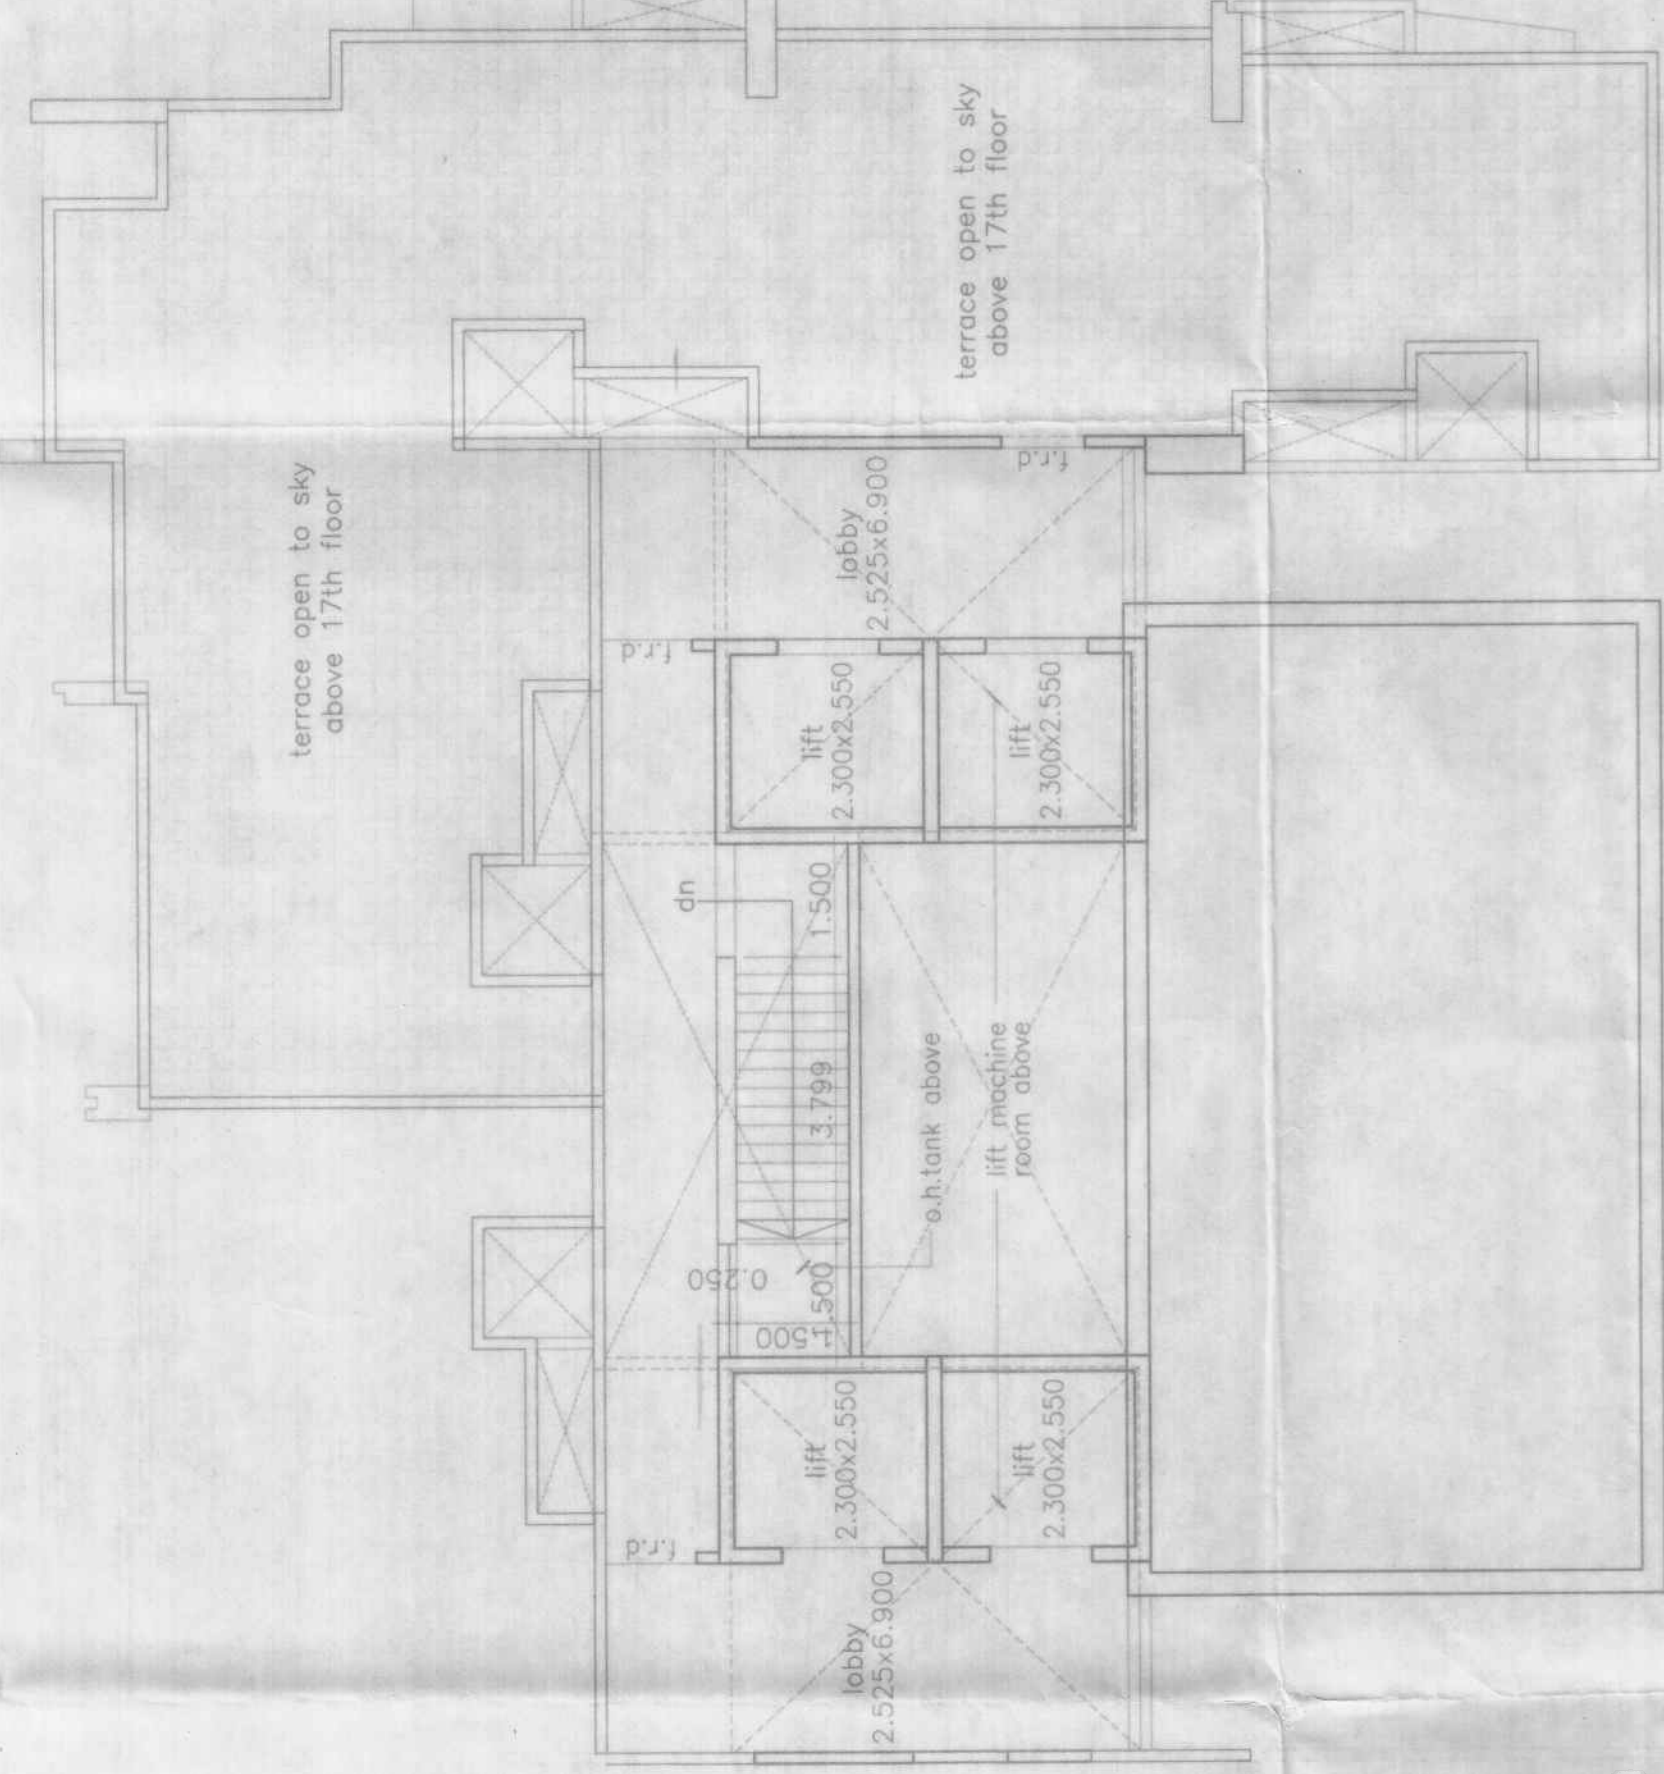

terrace floor plan
scale 1:100

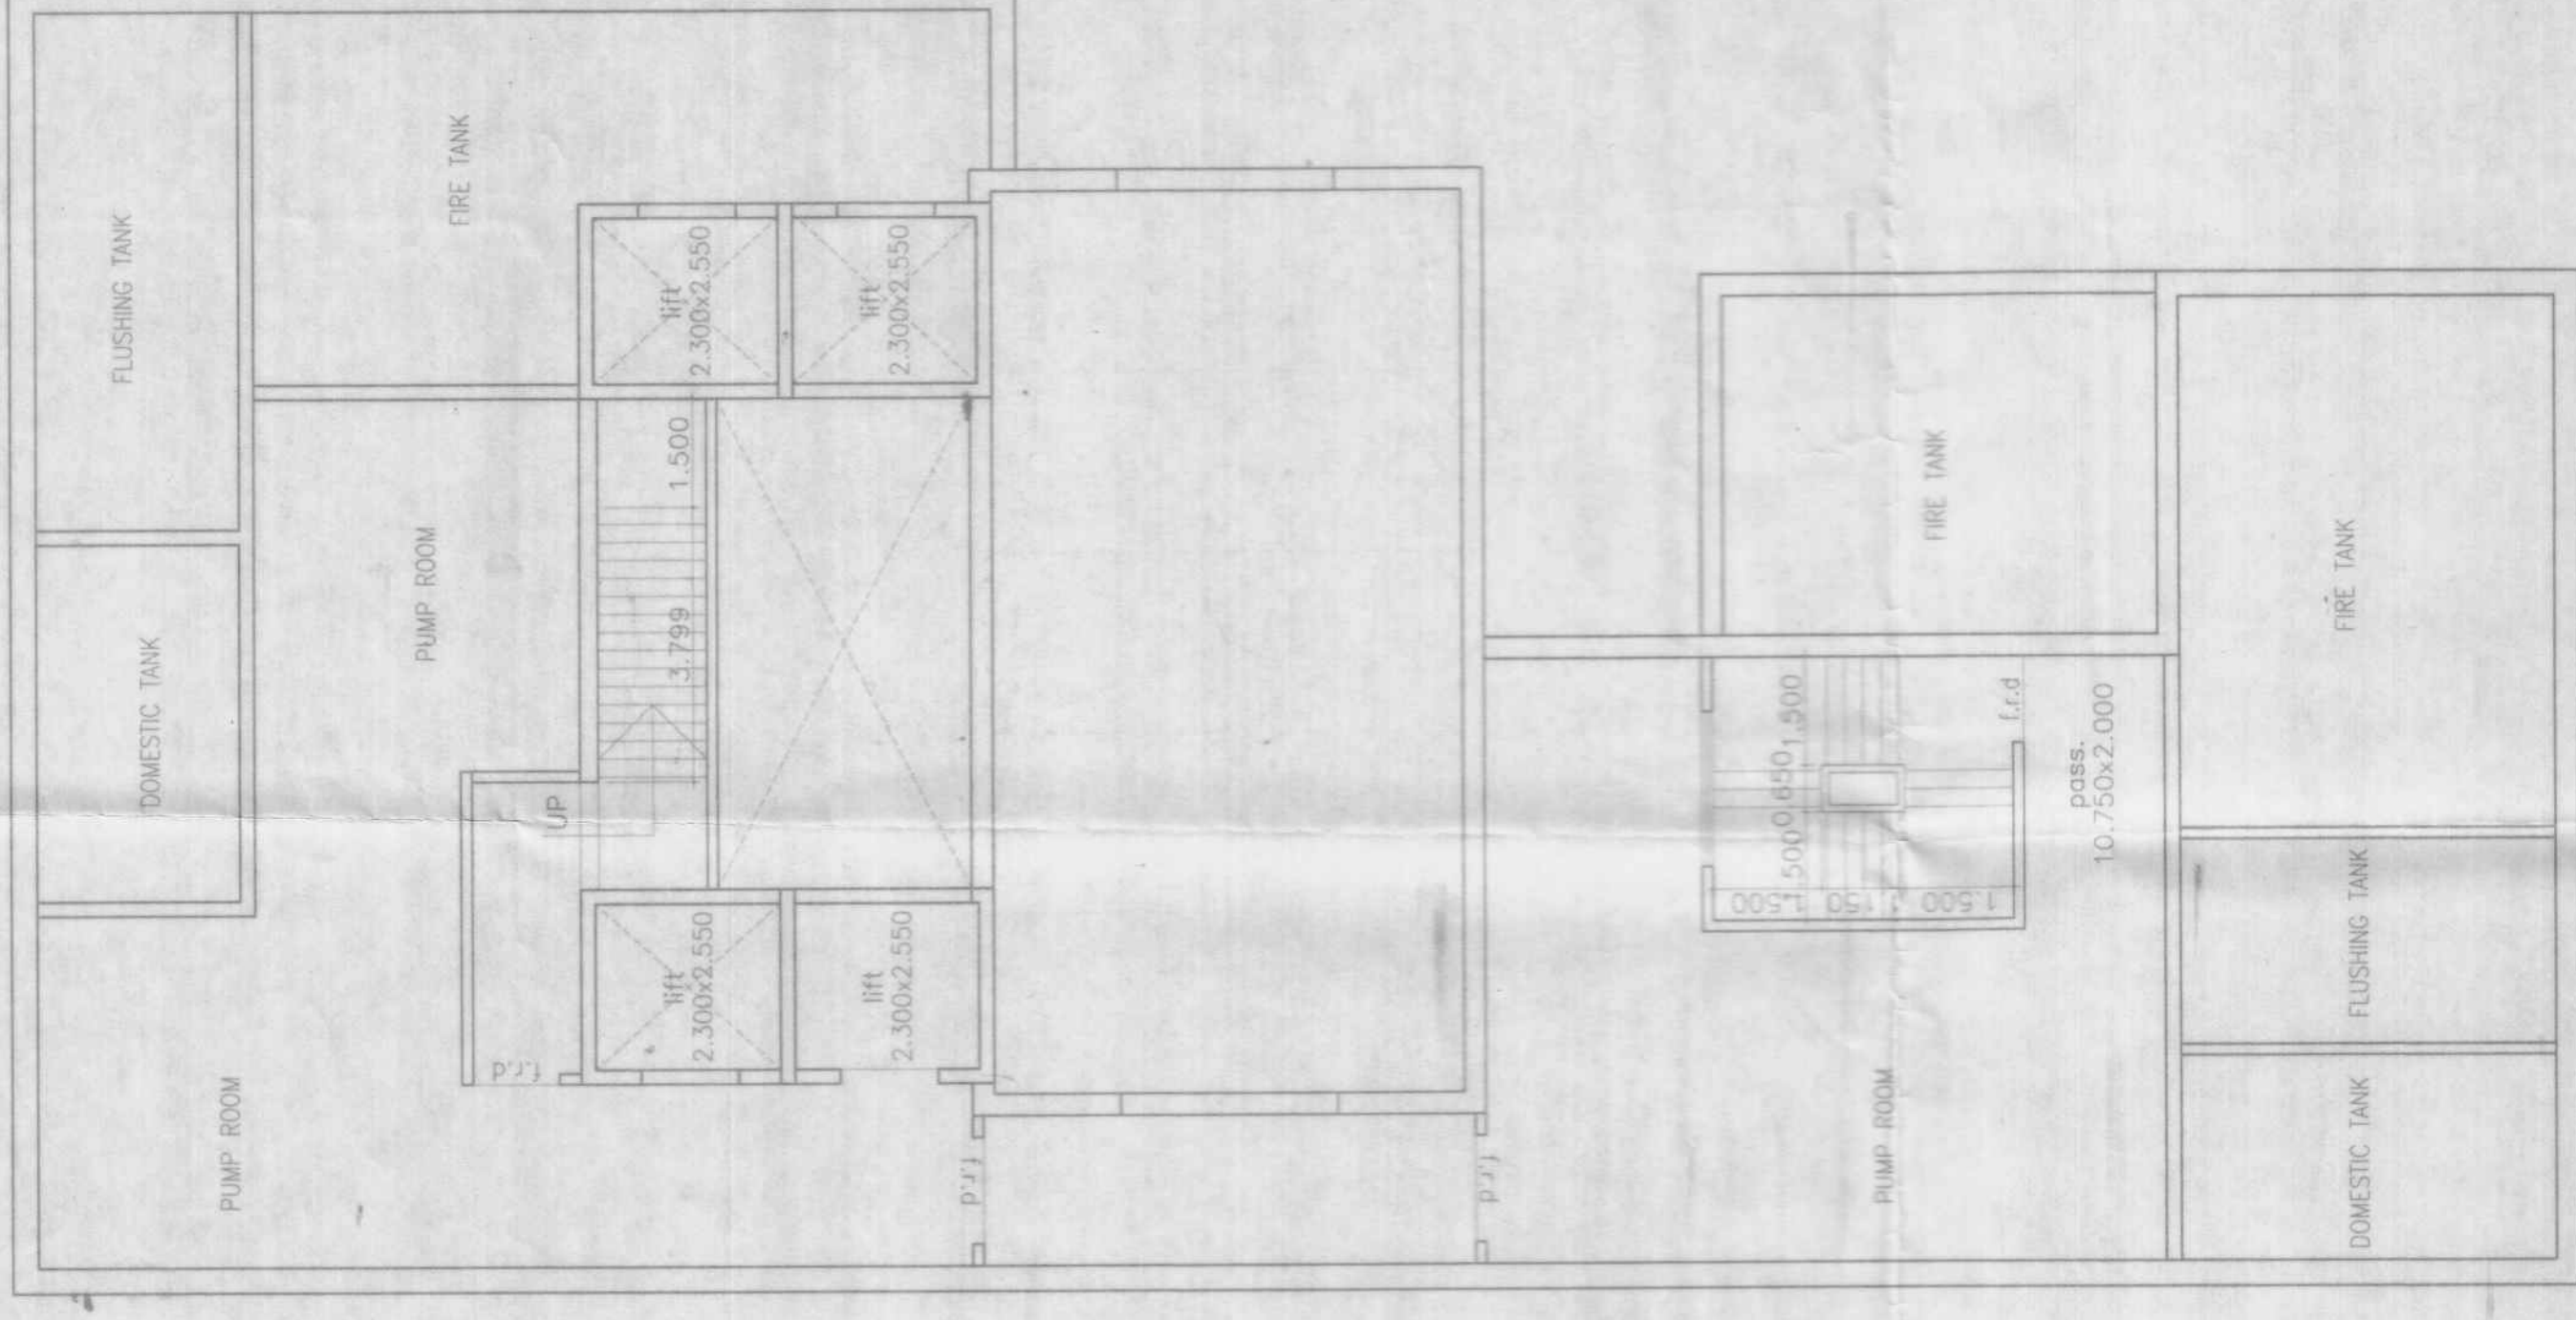

basement floor plan
scale 1:100

Approved Subject to the condition
Letting of SPS (Special Purpose)
Date: 11.01.2010
Stamp:

State Rehabilitation Authority

P R O F O R M A - B	
CONTENTS OF SHEET	
floor plans	
STAMP OF DATE OF RECEIPT OF PLANS	
STAMP OF APPROVAL OF PLANS	
DESCRIPTION OF PROPOSAL & PROPERTY	
proposed slum rehabilitation scheme on plot bearing C/S No. 14 (G) of Village Oshiwara, Jogeshwari (W), Mumbai-400102.	
NAME OF OWNER	
M/s. Dream India Builders	
JOB NO.	DATE
DWG NO.	SCALE
DRN BY	CHKD BY
ASPIRE ARCHITECTS & CONSULTANTS	
A R C H I T E C T S	
ANAND KUMAR, ANAND KUMAR, ANAND KUMAR	
NEAR ASHOK NAGAR, MAROL, ANDHERI (EAST)	
PIN-400 023, TEL. NO. 23224852, 23220567 / 2384	