




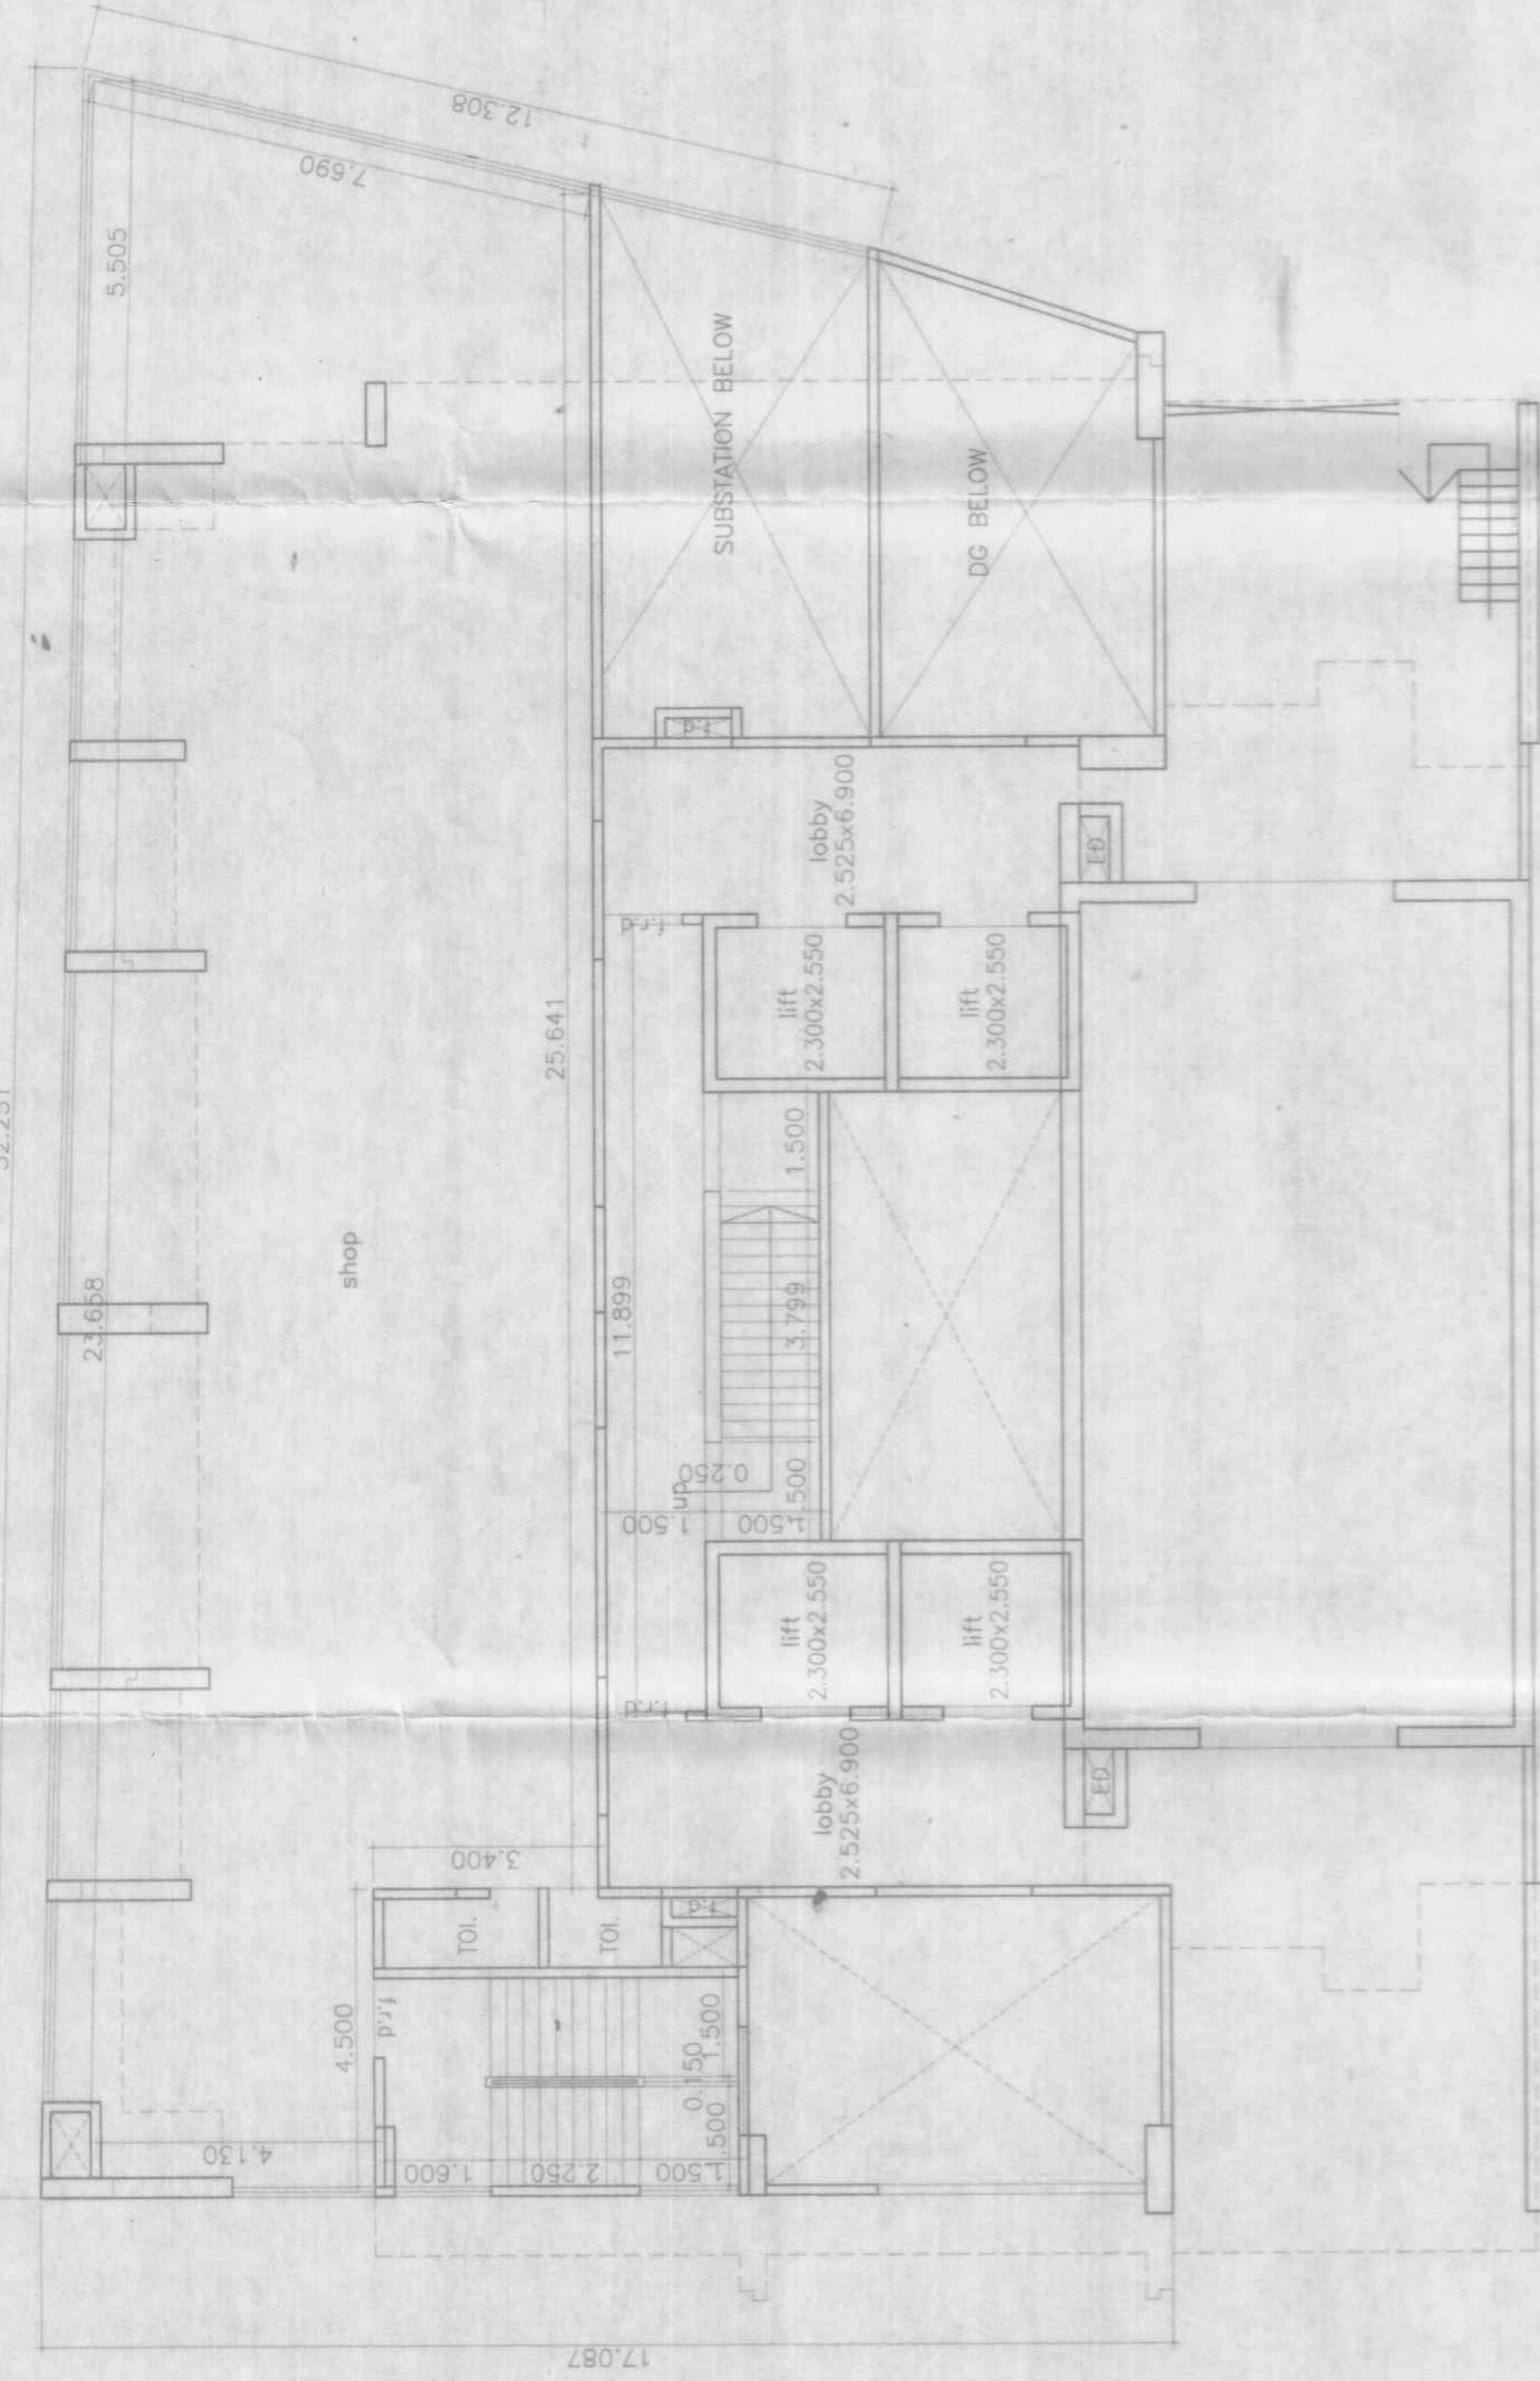


1st floor plan
scale 1:100

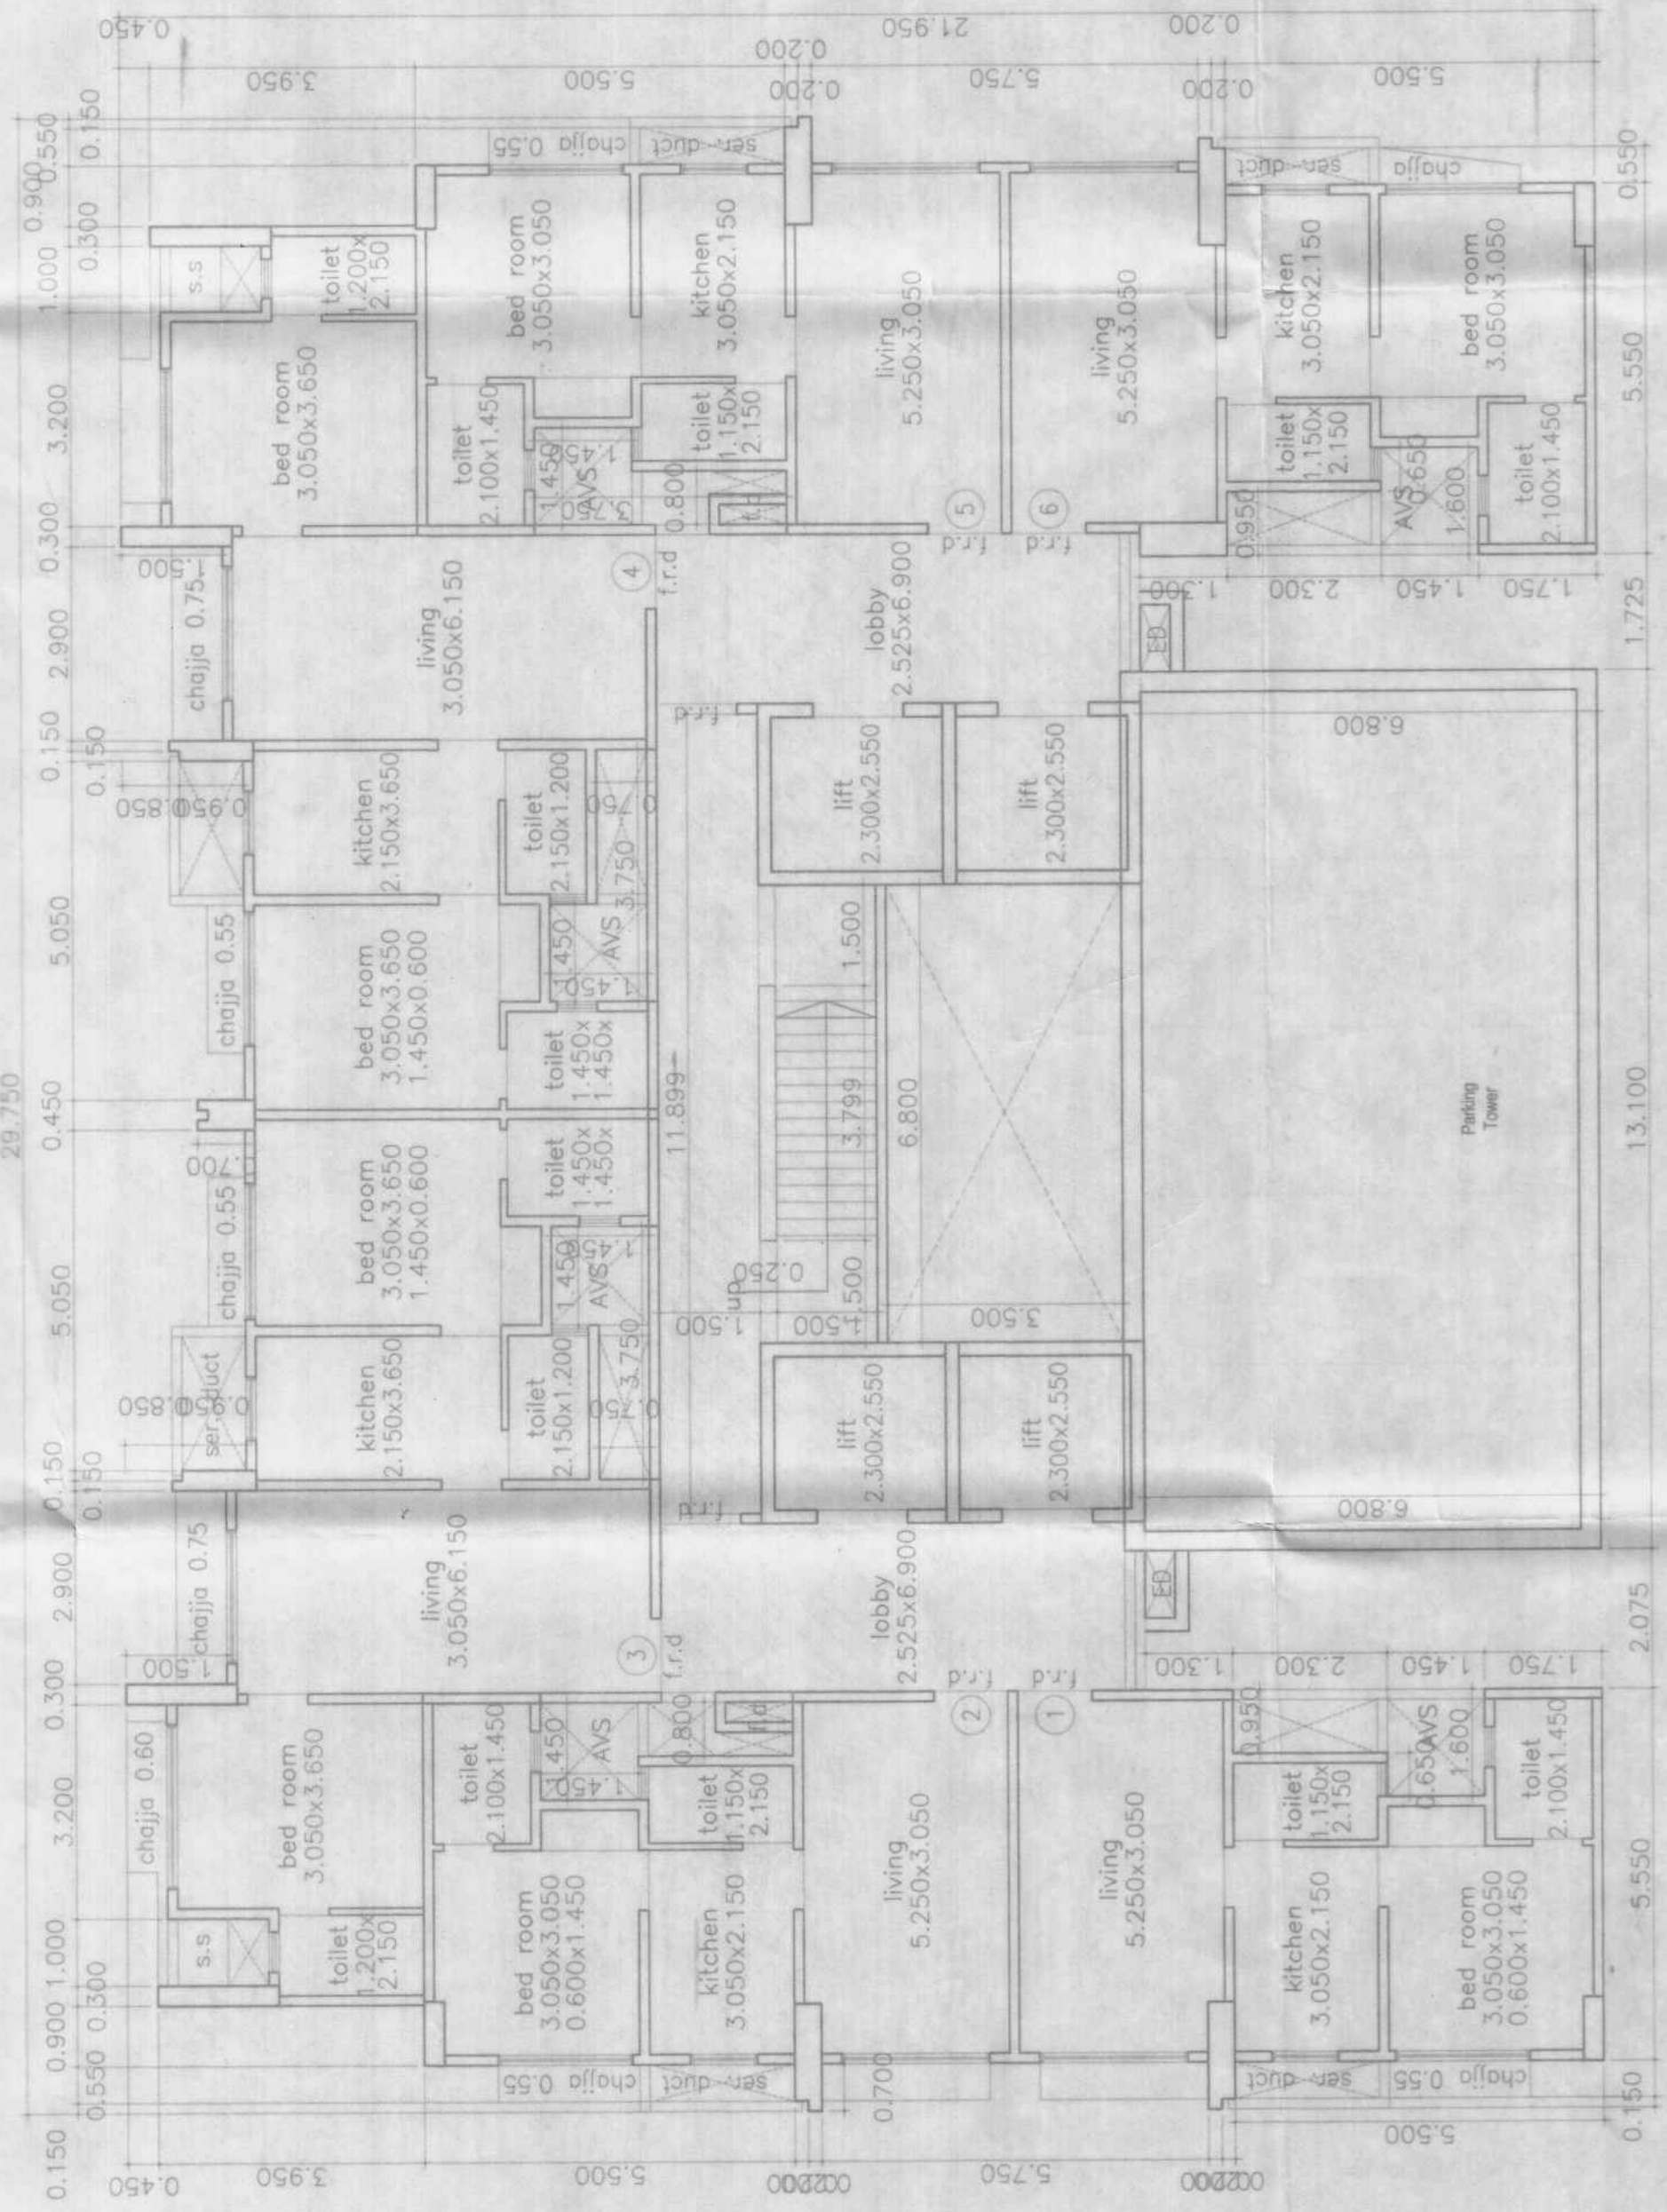


2nd to 6th, 8th to 13th, 15th & 16th floor plan
scale 1:100

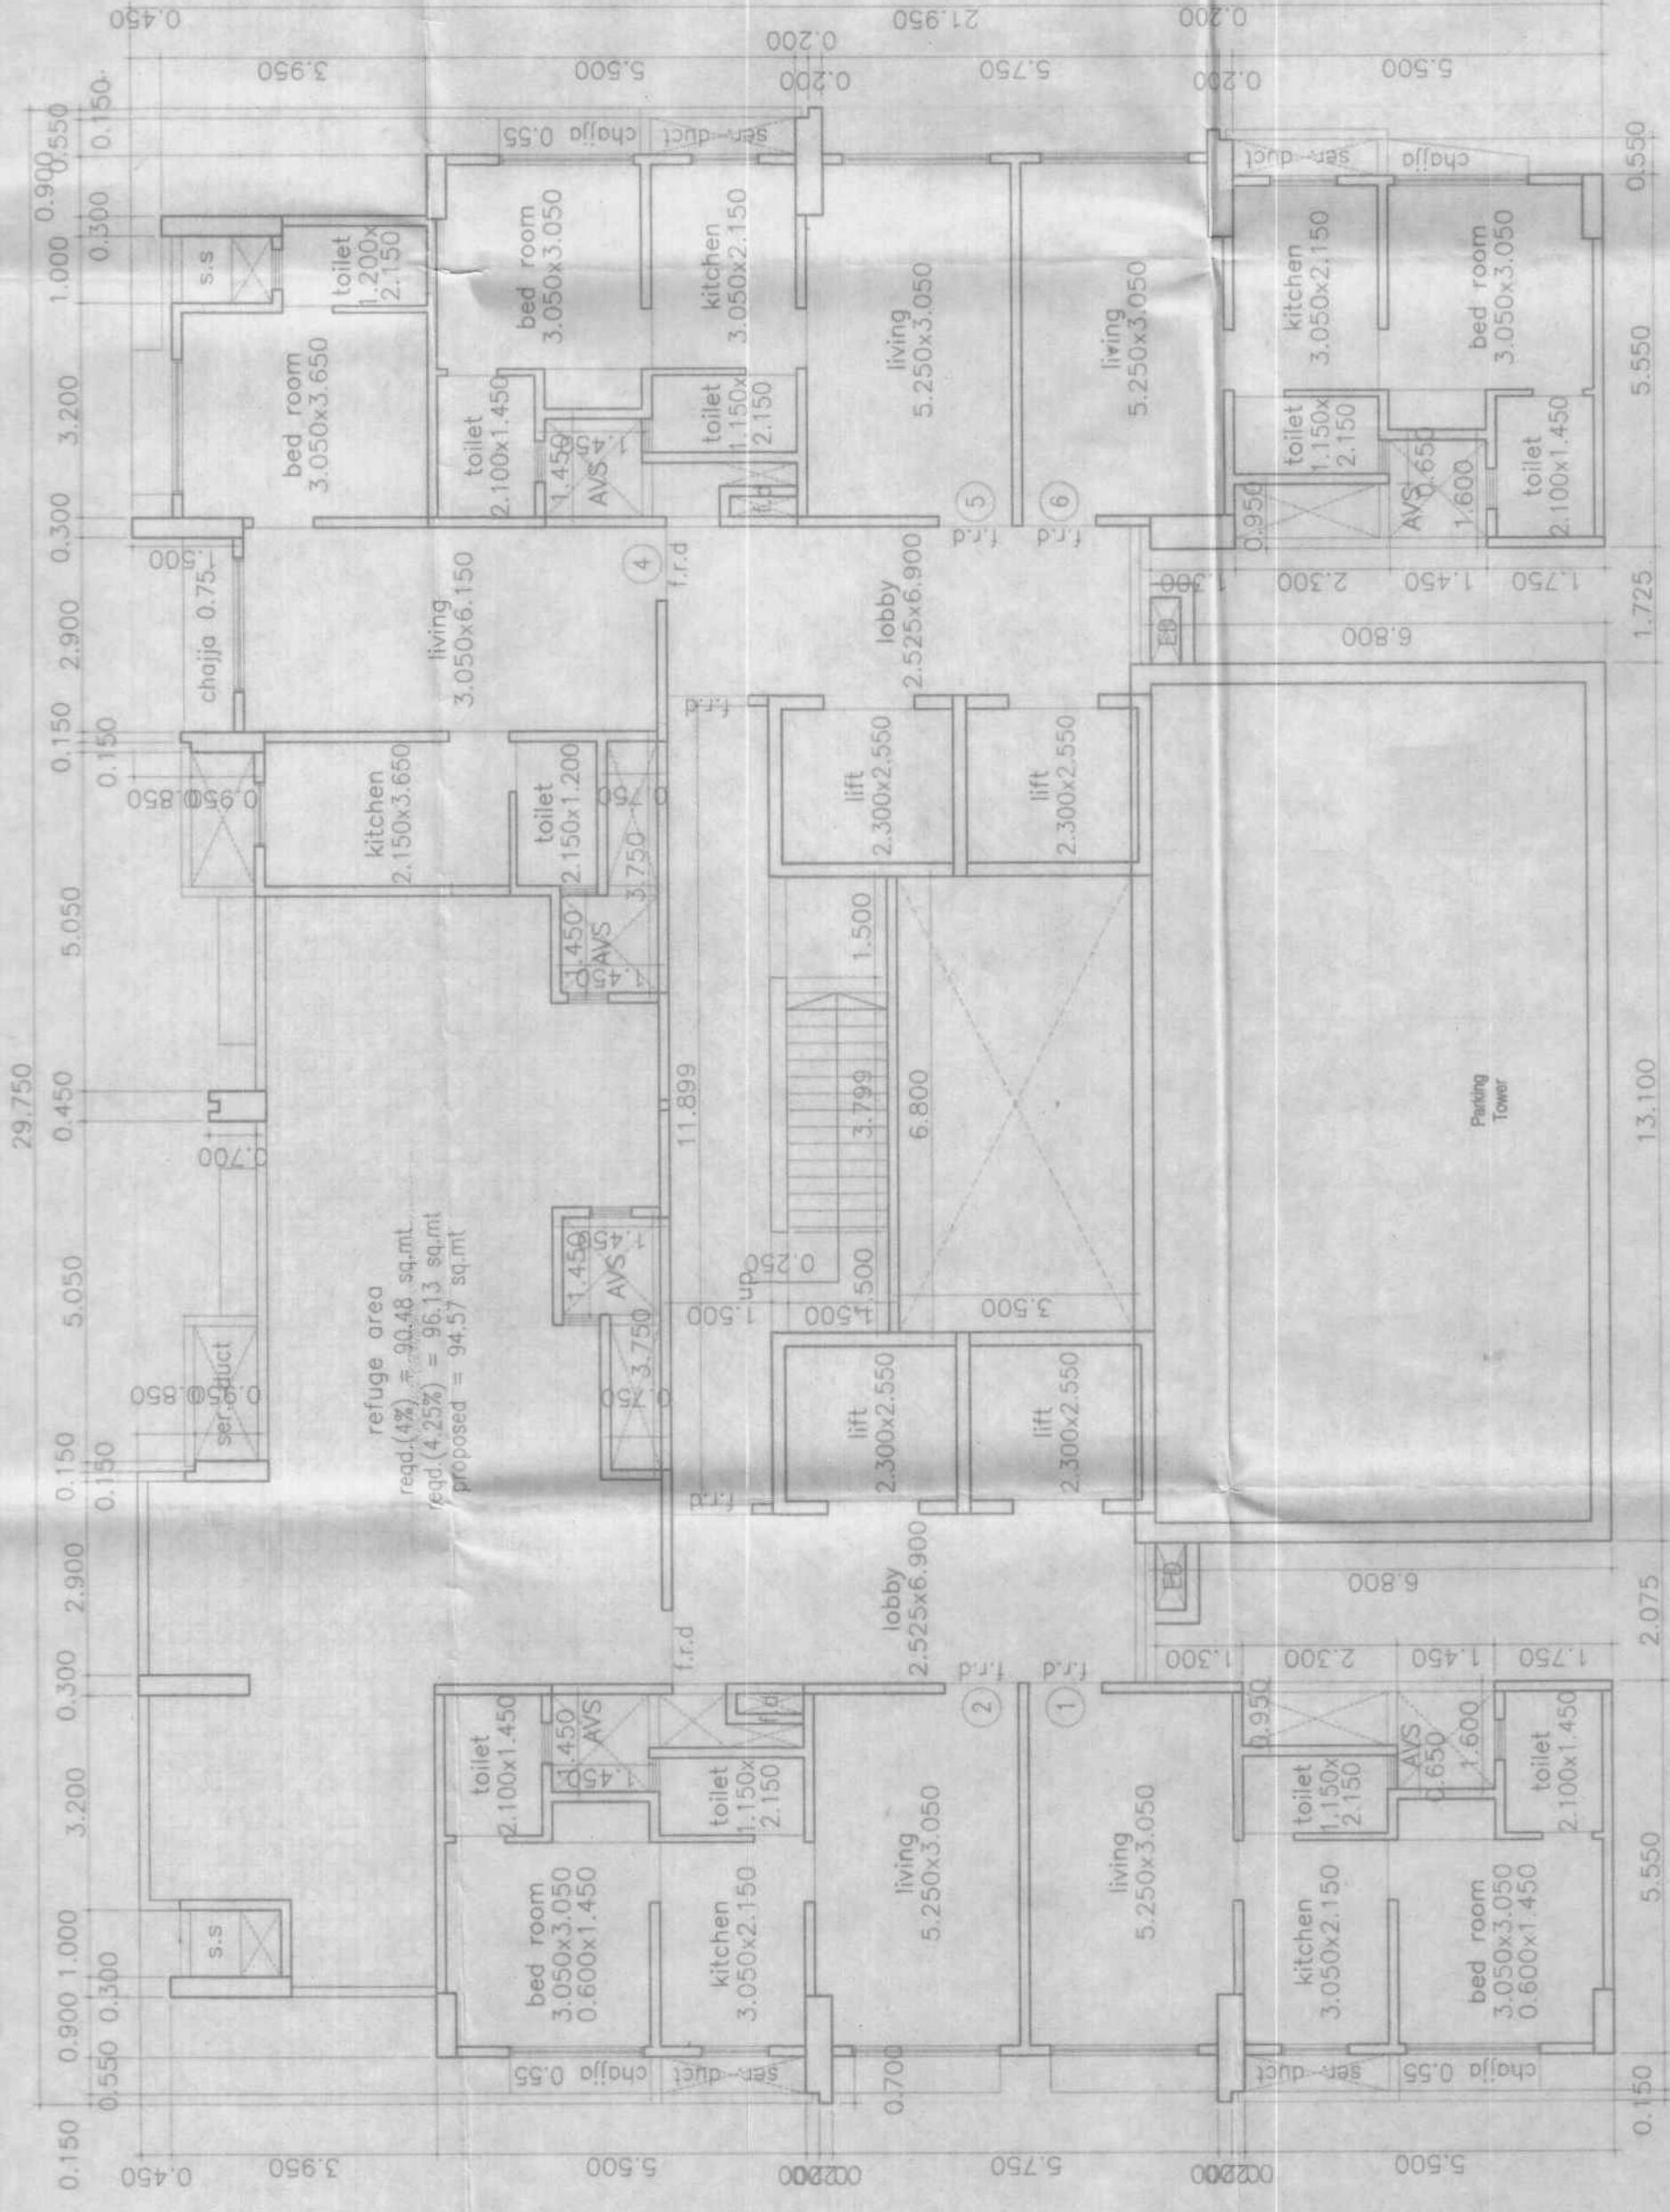


7th & 14th (refuge) floor plan
scale 1:100

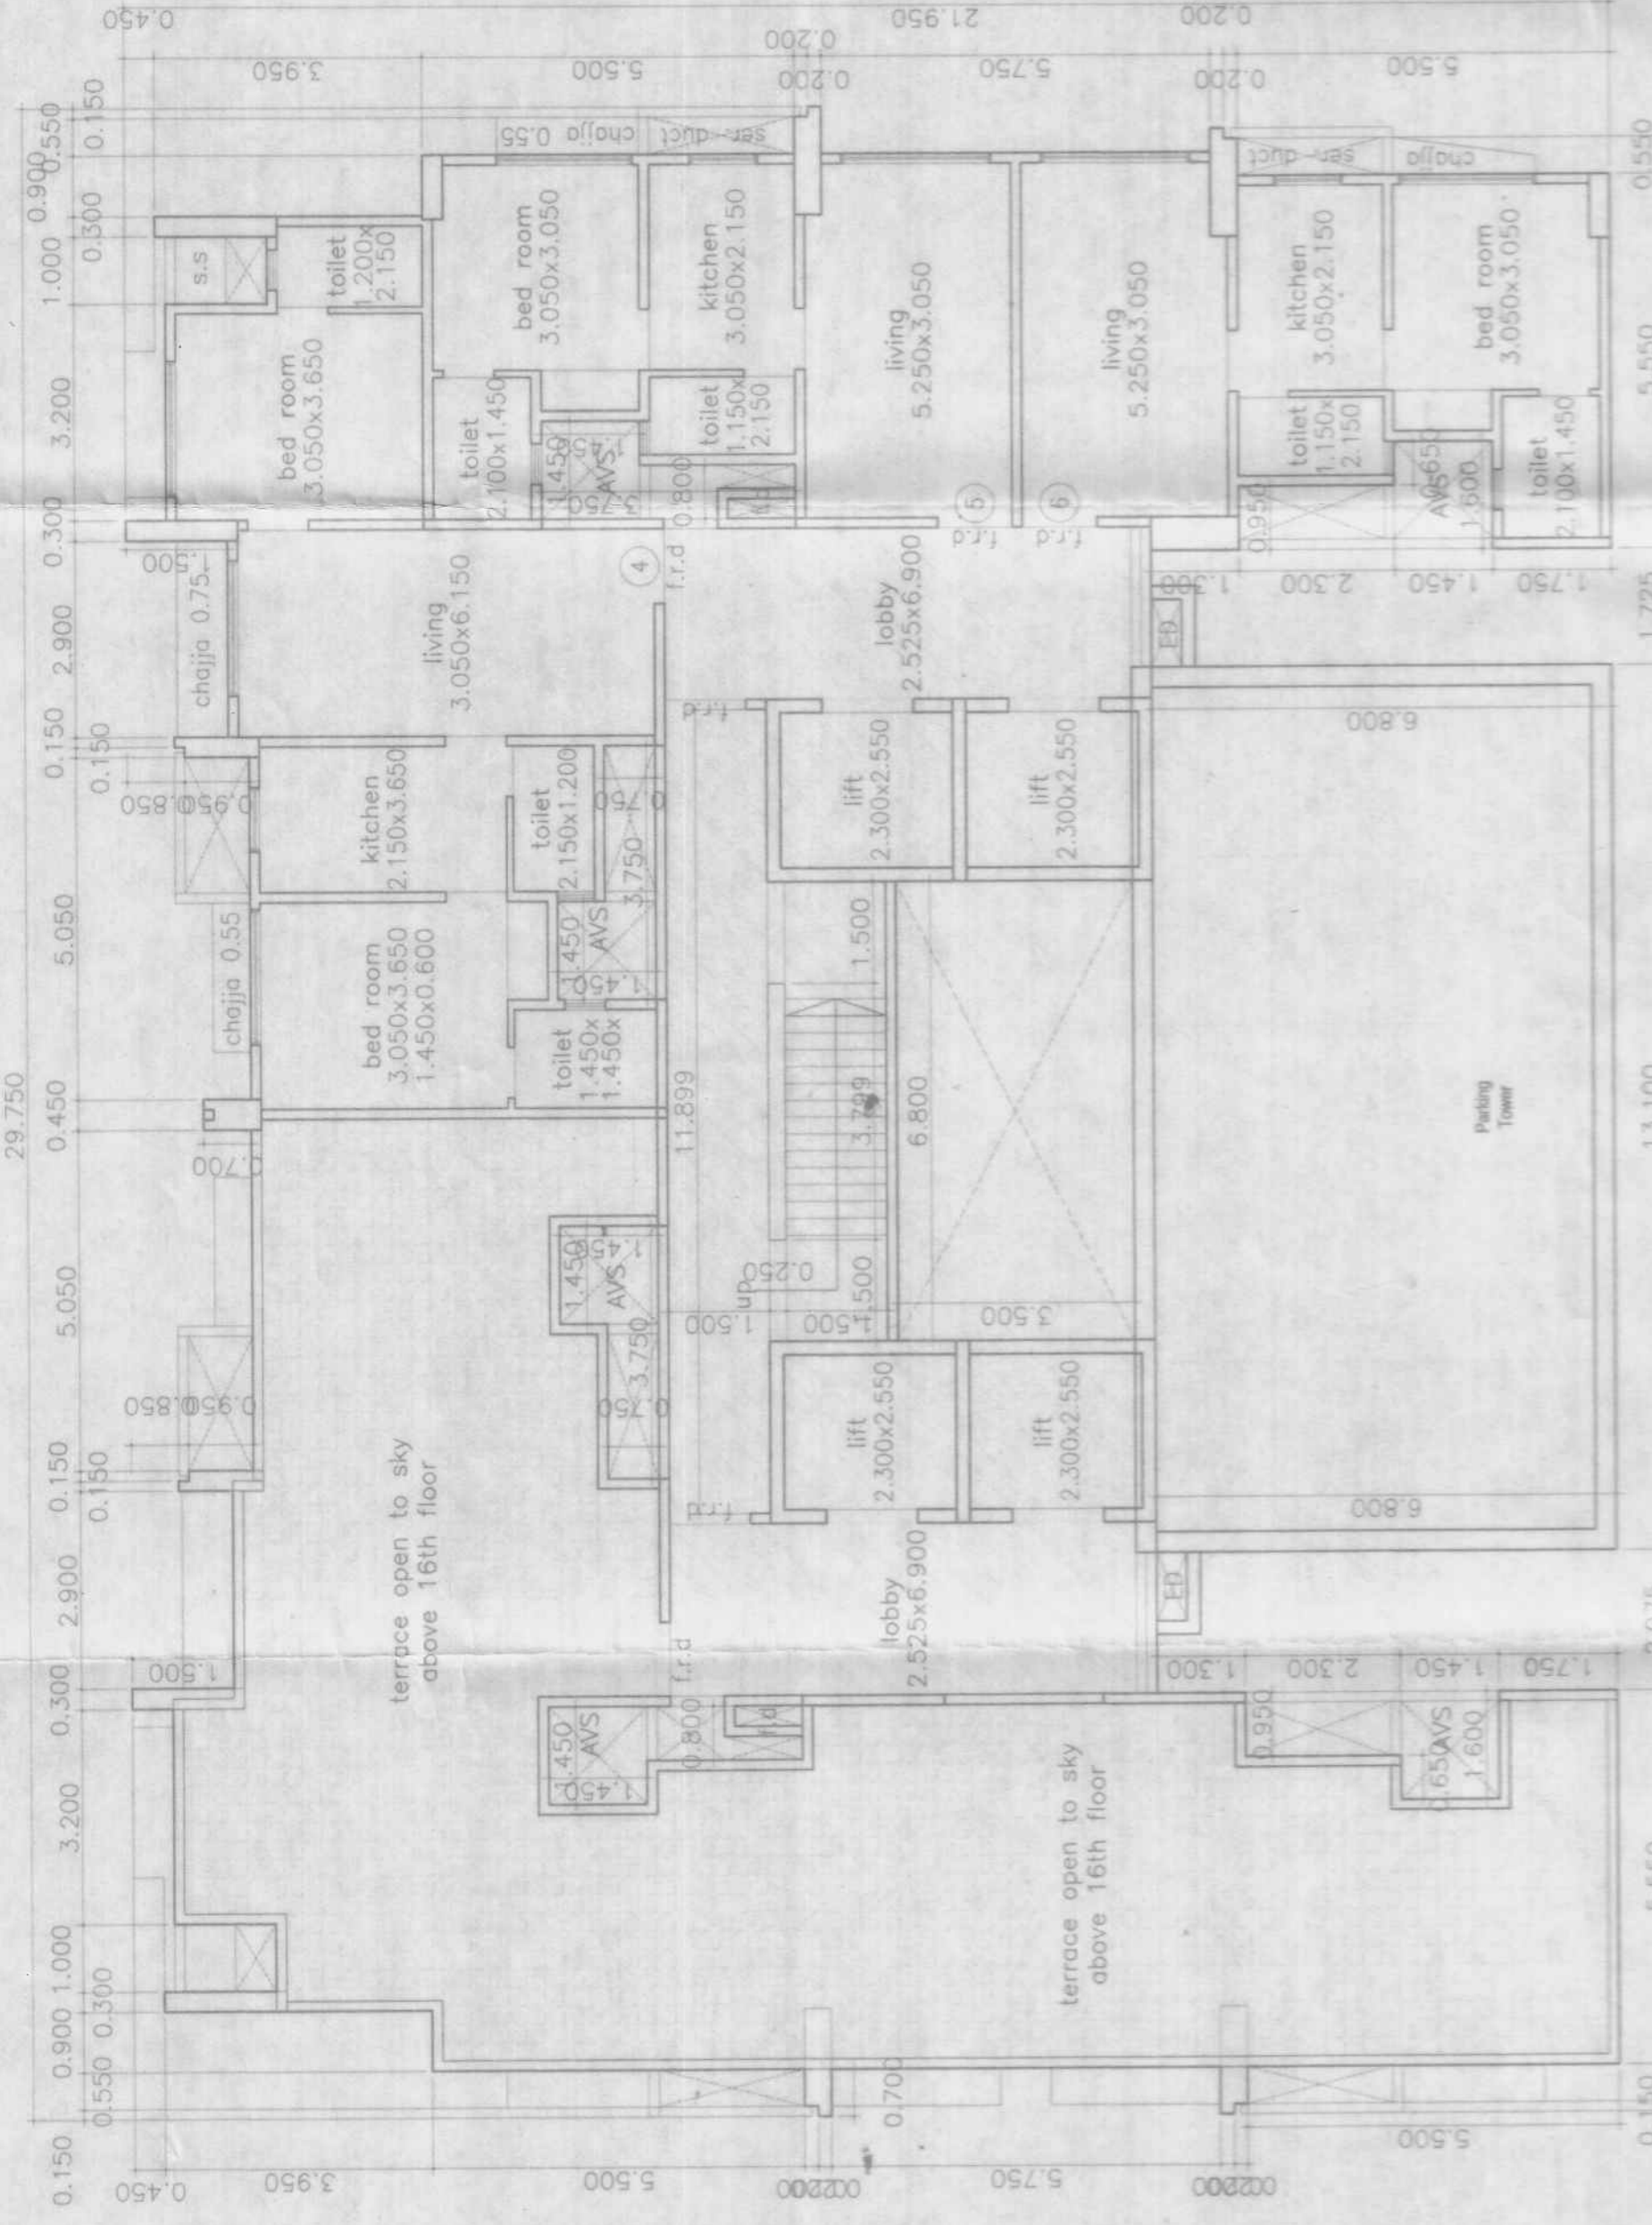

17th floor plan
scale 1:100

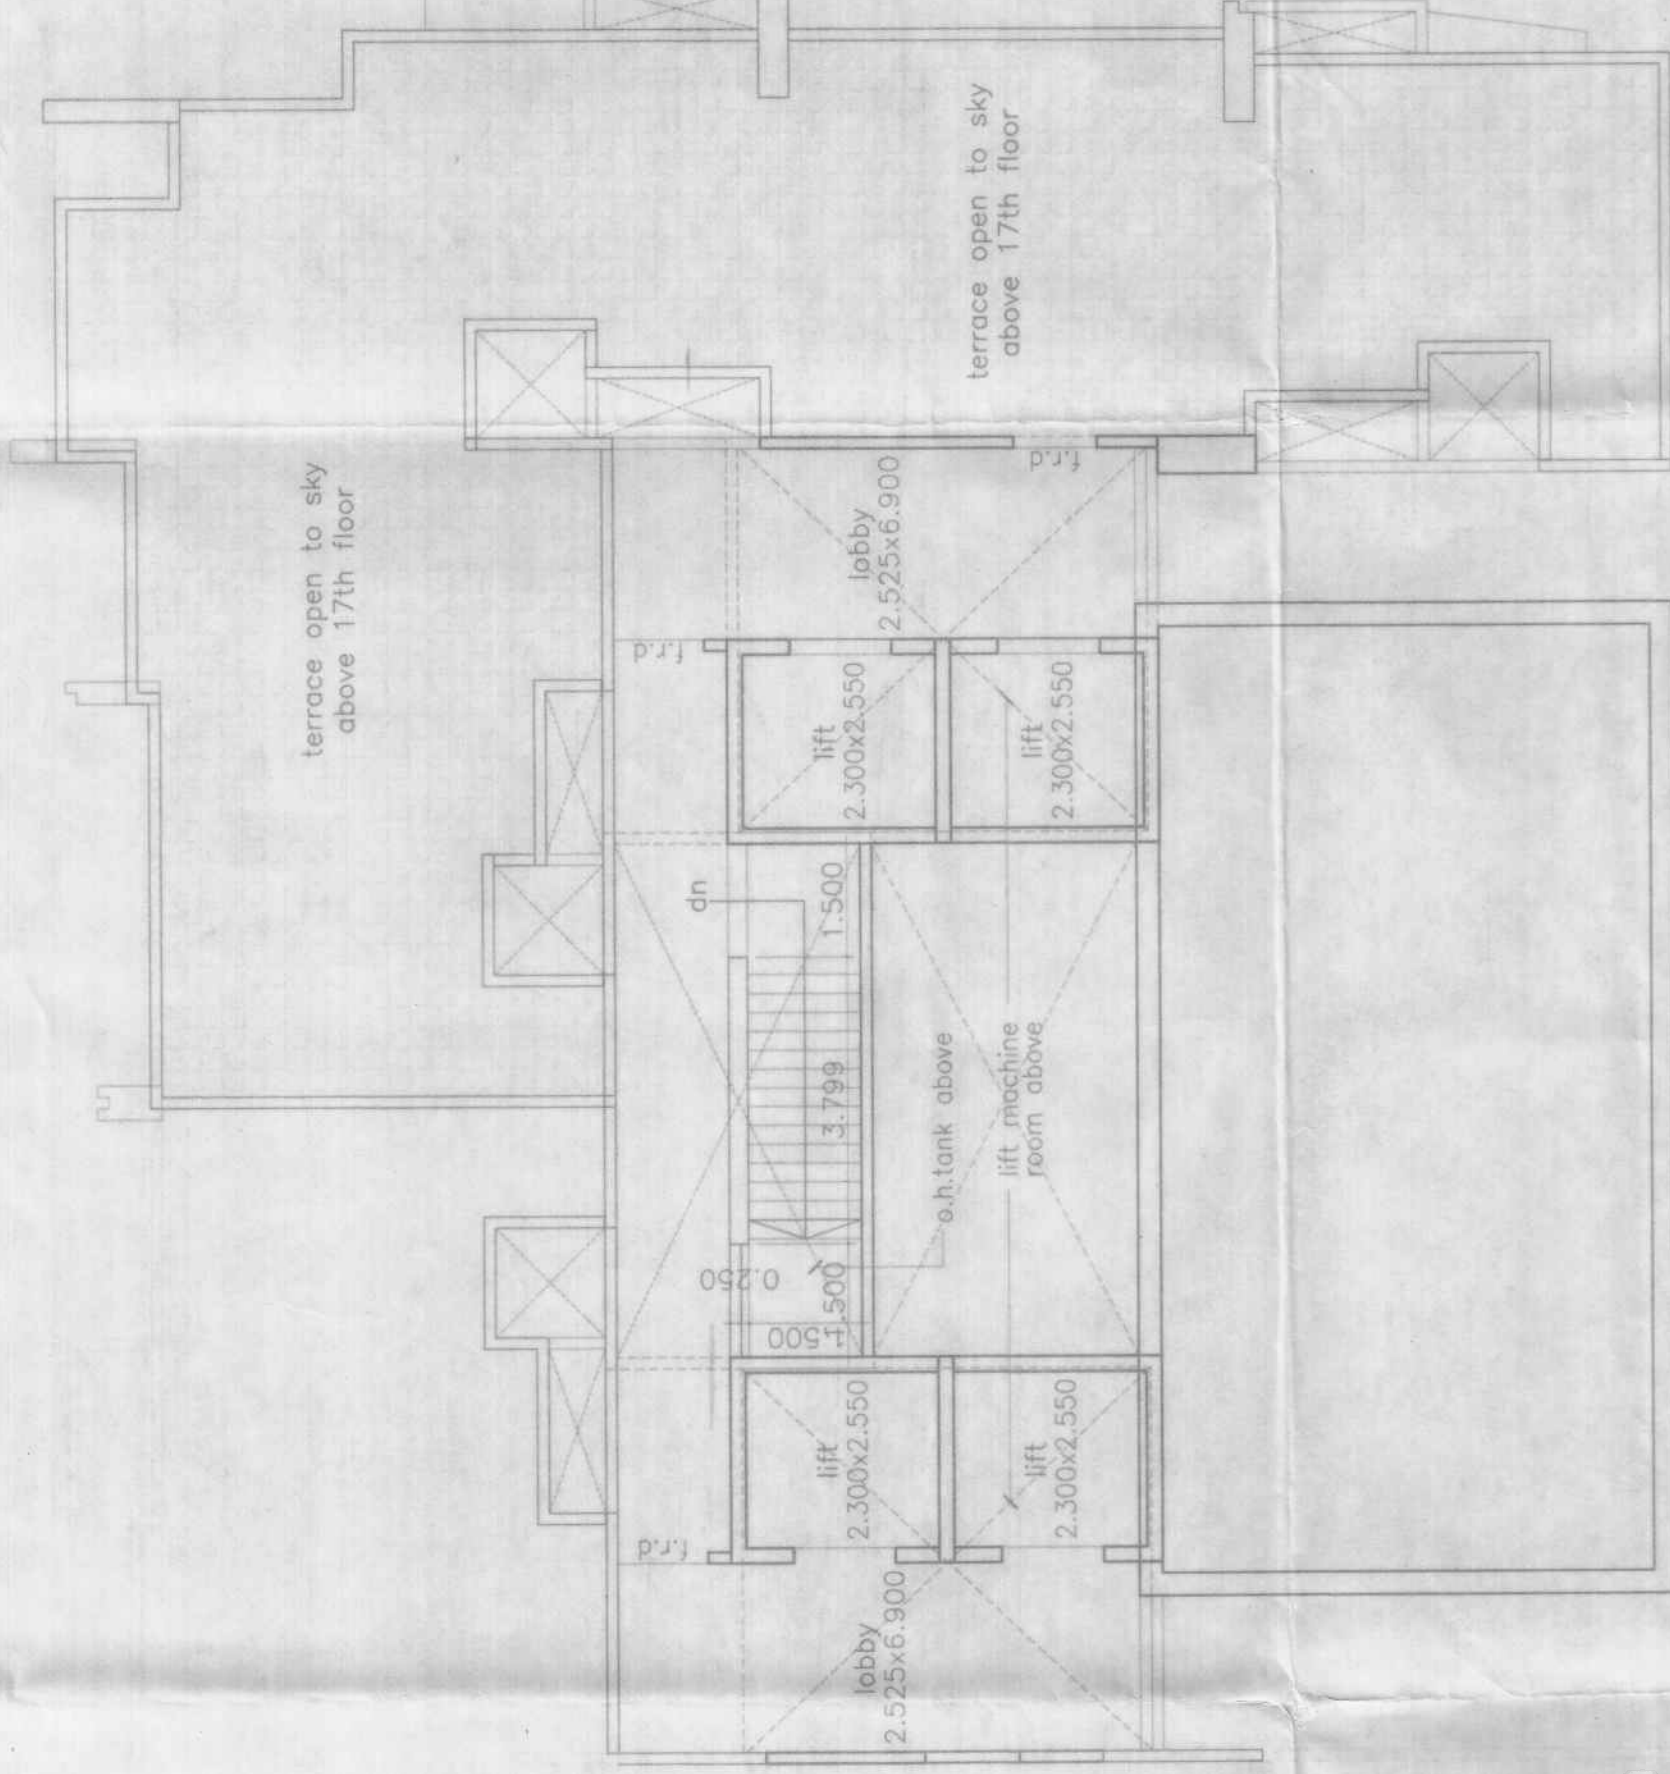


terrace floor plan
scale 1:100

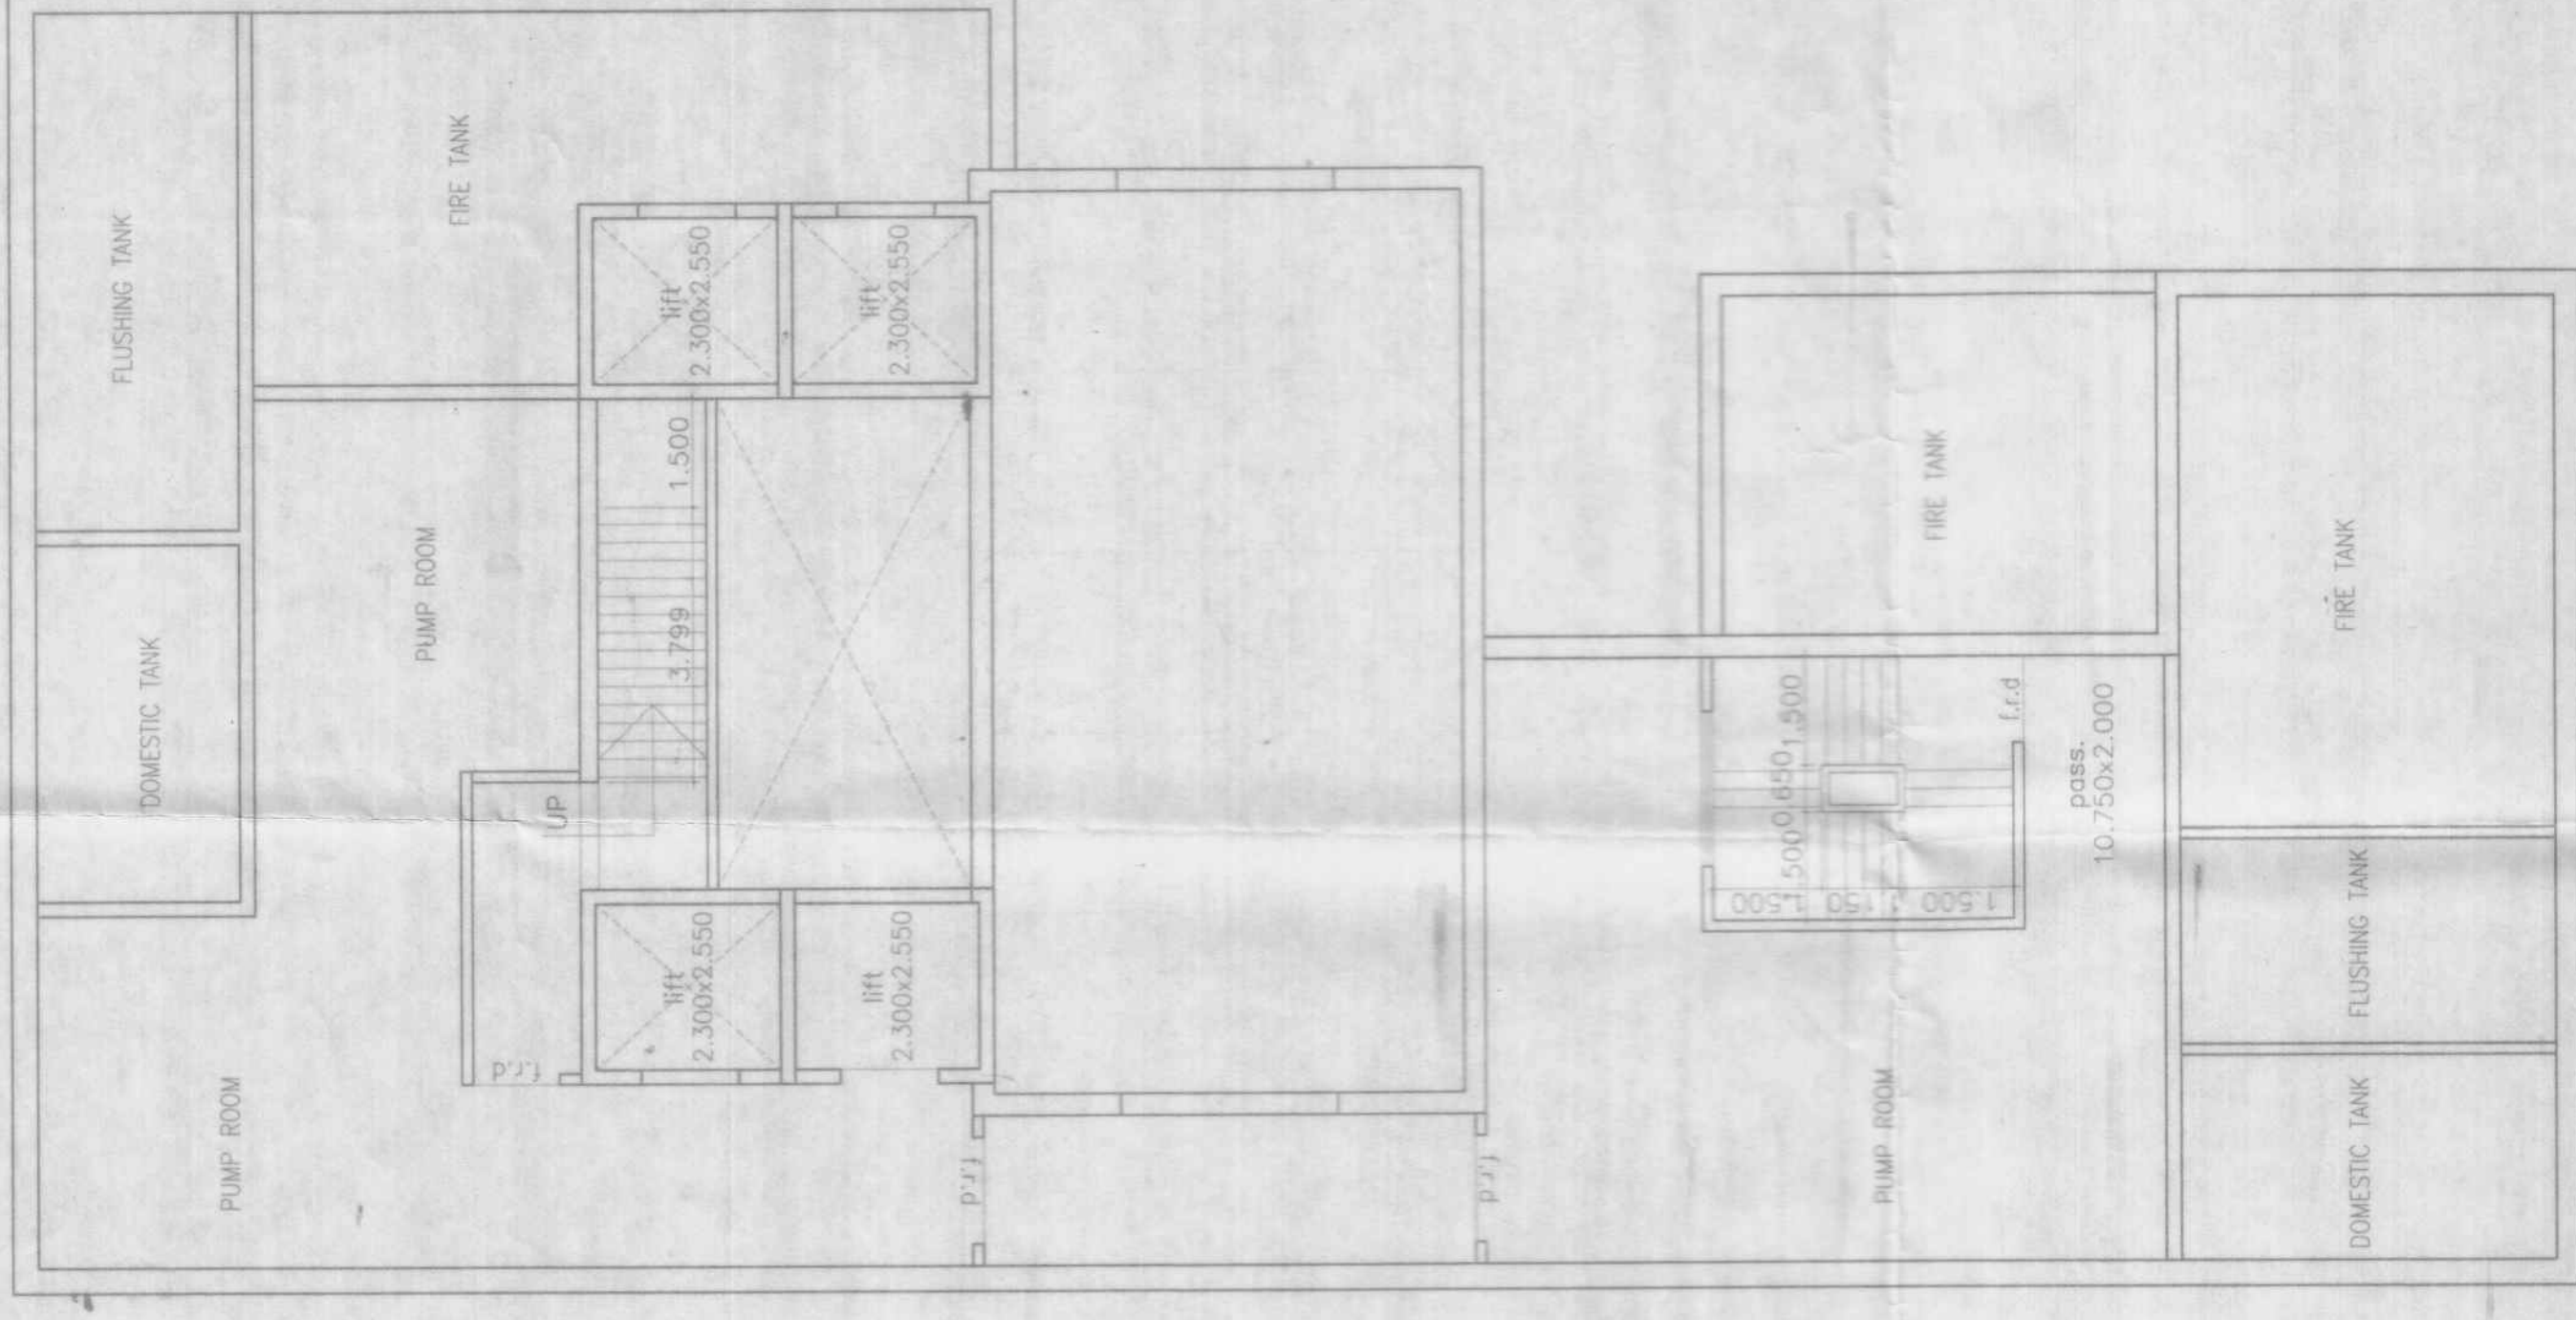

basement floor plan
scale 1:100

Approved Subject to the condition
Letting of SPS (Special Purpose)
Date: 11.01.2010
Stamp: State Rehabilitation Authority

PROFORMA - B			
CONTENTS OF SHEET			
floor plans			
STAMP OF DATE OF RECEIPT OF PLANS			
STAMP OF APPROVAL OF PLANS			
DESCRIPTION OF PROPOSAL & PROPERTY			
proposed slum rehabilitation scheme on plot bearing C/S No. 14 (G) of Village Oshiwara, Jogeshwari (W), Mumbai-400102.			
NAME OF OWNER			
M/s. Dream India Builders			
JOB NO.	DATE	SCALE	DWG NO.
		1:100	03
DRAWN BY			
CHECKED BY			
APPROVED BY			
ASPIRE ARCHITECTS & CONSULTANTS			
A R C H I T E C T S			
ANAND KUMAR, ANAND KUMAR, ANAND KUMAR			
NEAR ASHOK NAGAR, MAROL, ANDHERI (EAST)			
PIN-400 023, TEL. NO. 23224852, 23220567 / 2384			

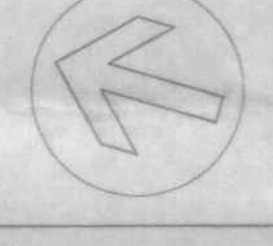

NORTH