


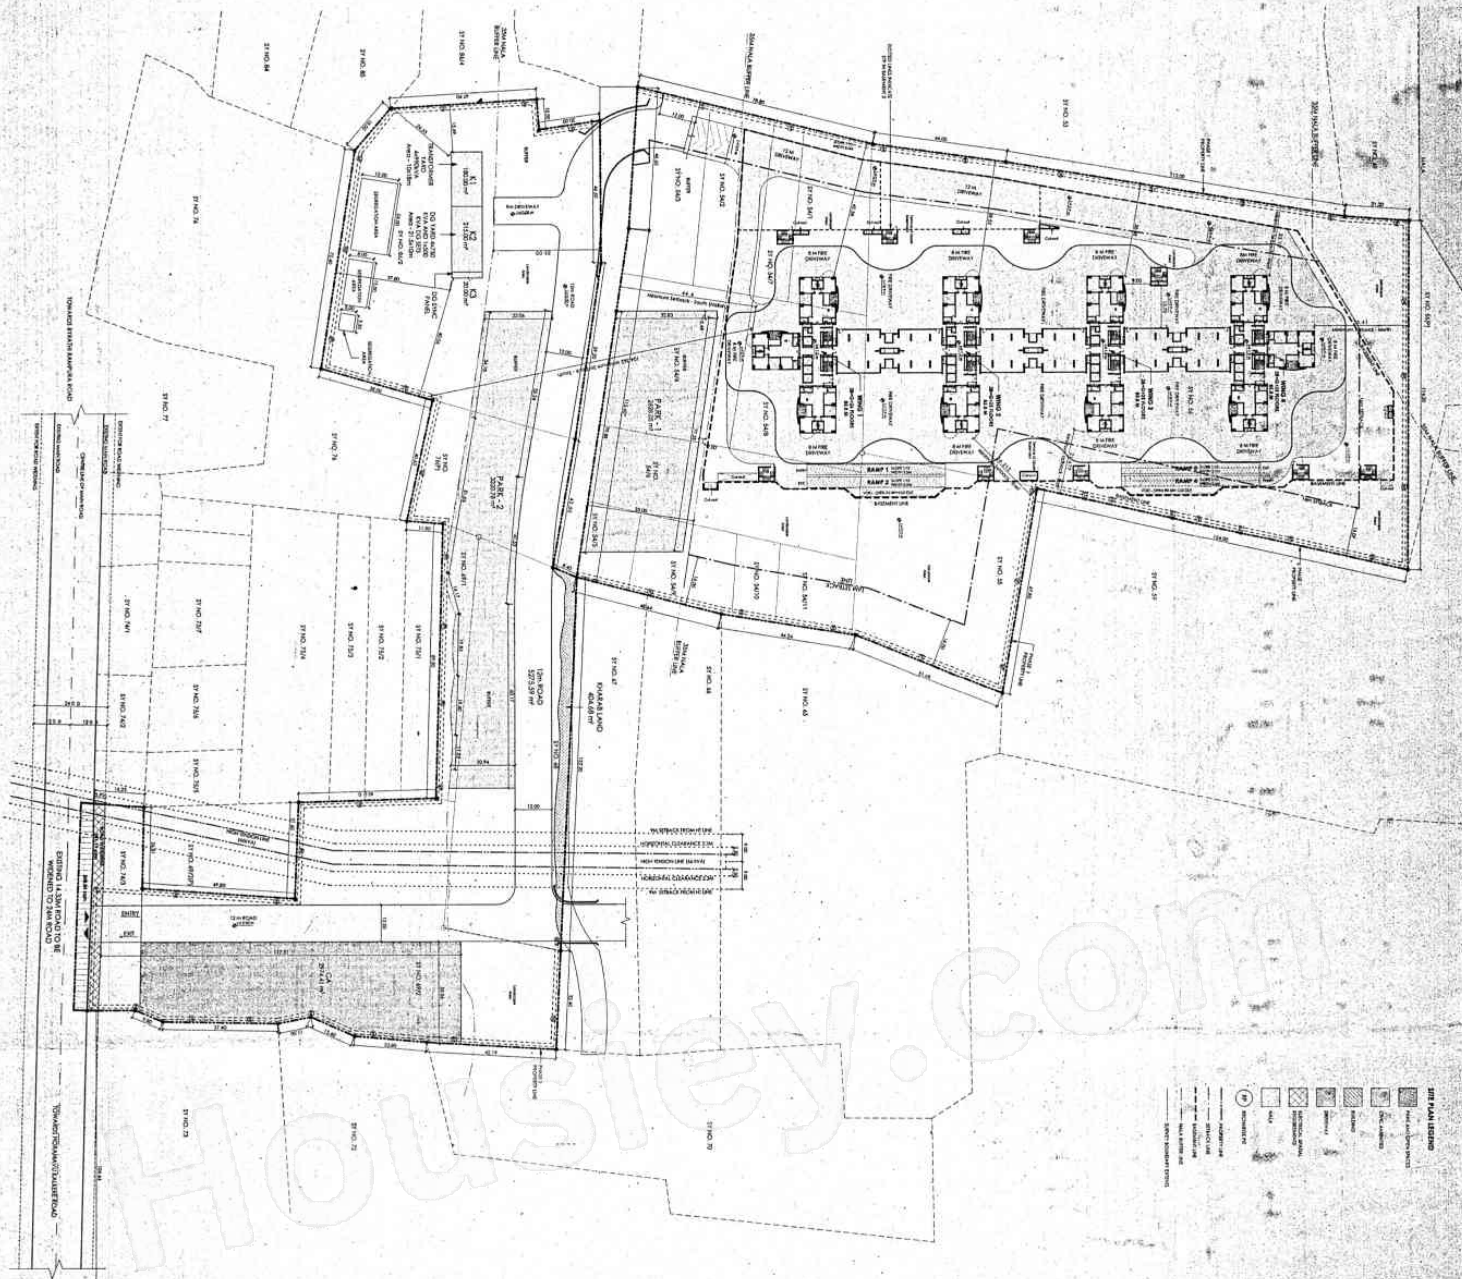


[illegible]

CITY RANKING				
Location	City Area (sq. mi.)	Total City Population	City Rank	State Rank
1	50.0	1,110,000	1	1
2	50.2	1,090,000	2	2
3	52.2	1,040,000	3	3
4	53.2	1,010,000	4	4
5	55.0	990,000	5	5
6	55.0	980,000	6	6
7	55.0	970,000	7	7
103	55.0	10,000	103	103
104	55.0	5,000	104	104
105	55.0	0	105	105
106	55.0	0	106	106
107	55.0	0	107	107
279	55.0	0	279	279
280	55.0	0	2	


[illegible][illegible][illegible]



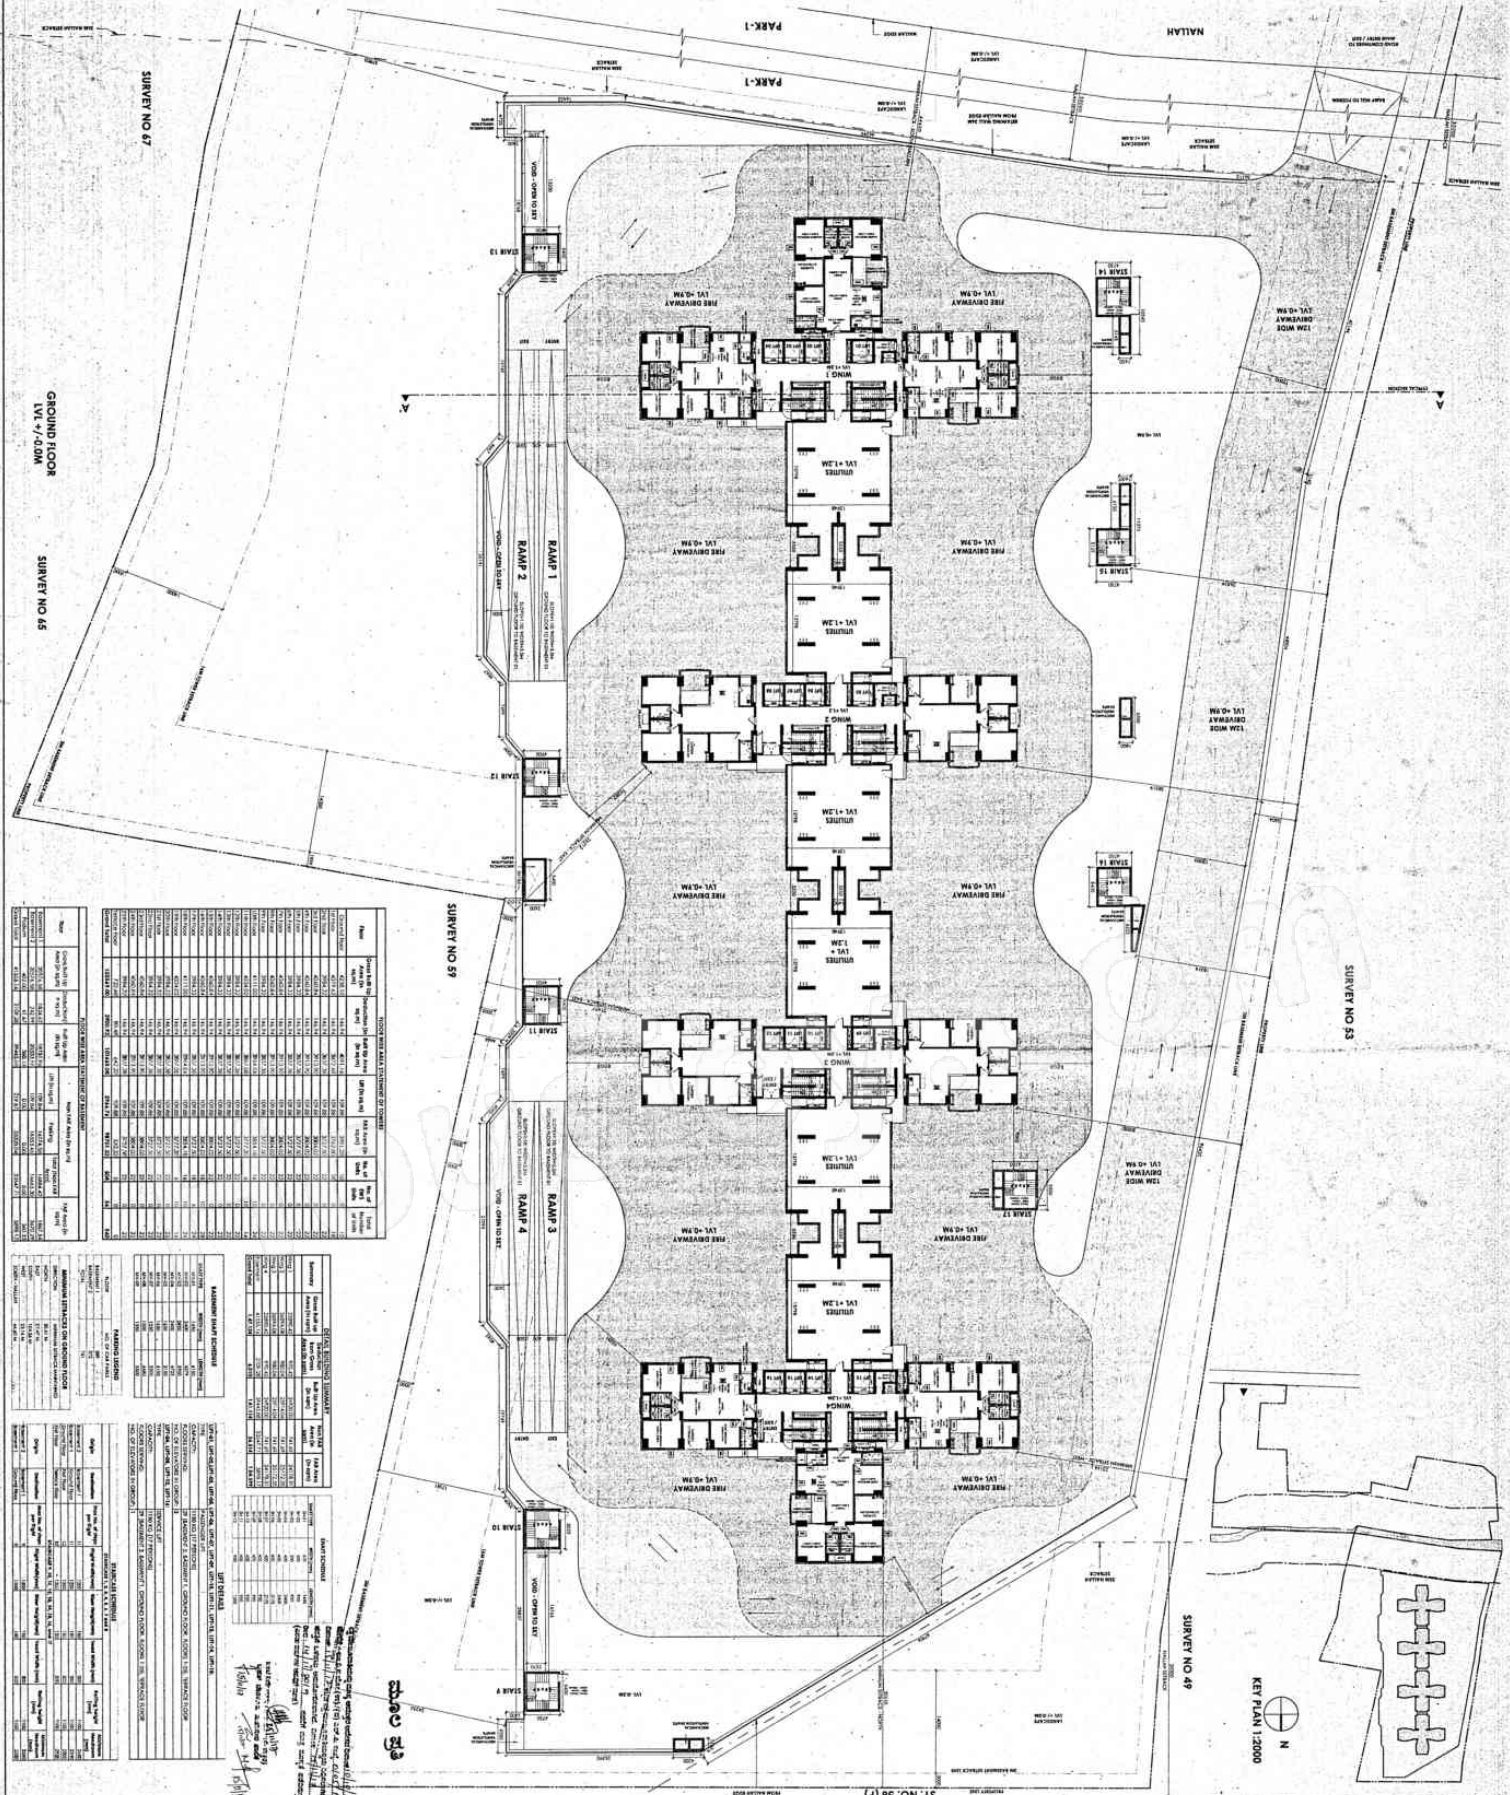SURVEY NO 53

SURVEY NO 49

KEY PLAN 1:2000

 

Area	Area in Sq. Meters	Area in Sq. Feet	Area in Sq. Yards	Area in Acres
Plot Area	10000.00	107639.10	12345.67	2.30
Building Area	1000.00	10763.91	1234.56	0.23
Open Space	9000.00	96875.19	11111.11	2.07
Water Body	0.00	0.00	0.00	0.00
Other	0.00	0.00	0.00	0.00
Total	10000.00	107639.10	12345.67	2.30

Area	Area in Sq. Meters	Area in Sq. Feet	Area in Sq. Yards	Area in Acres
Plot Area	10000.00	107639.10	12345.67	2.30
Building Area	1000.00	10763.91	1234.56	0.23
Open Space	9000.00	96875.19	11111.11	2.07
Water Body	0.00	0.00	0.00	0.00
Other	0.00	0.00	0.00	0.00
Total	10000.00	107639.10	12345.67	2.30

OWNERS
Total Environment
Total Environment Consultants Pvt. Ltd.

ARCHITECT
KAMAL SAGAR
RCC/BL/3/4/A/27/4/2014-17

PROJECT
PHOTOD RESIDENTIAL DEVELOPMENT

DRAWING TITLE:
FLOOR PLAN - GROUND FLOOR
WING 1, 2, 3, 4

SCALE
1:250 @ A0

DATE
0043-SA-0302

OWNERS
Total Environment
Total Environment Consultants Pvt. Ltd.


ARCHITECT
KAMAL SAGAR
RCC/BL/3/4/A/27/4/2014-17


PROJECT
PHOTOD RESIDENTIAL DEVELOPMENT

DRAWING TITLE:
FLOOR PLAN - GROUND FLOOR
WING 1, 2, 3, 4

SCALE
1:250 @ A0


DATE
0043-SA-0302

 [illegible]

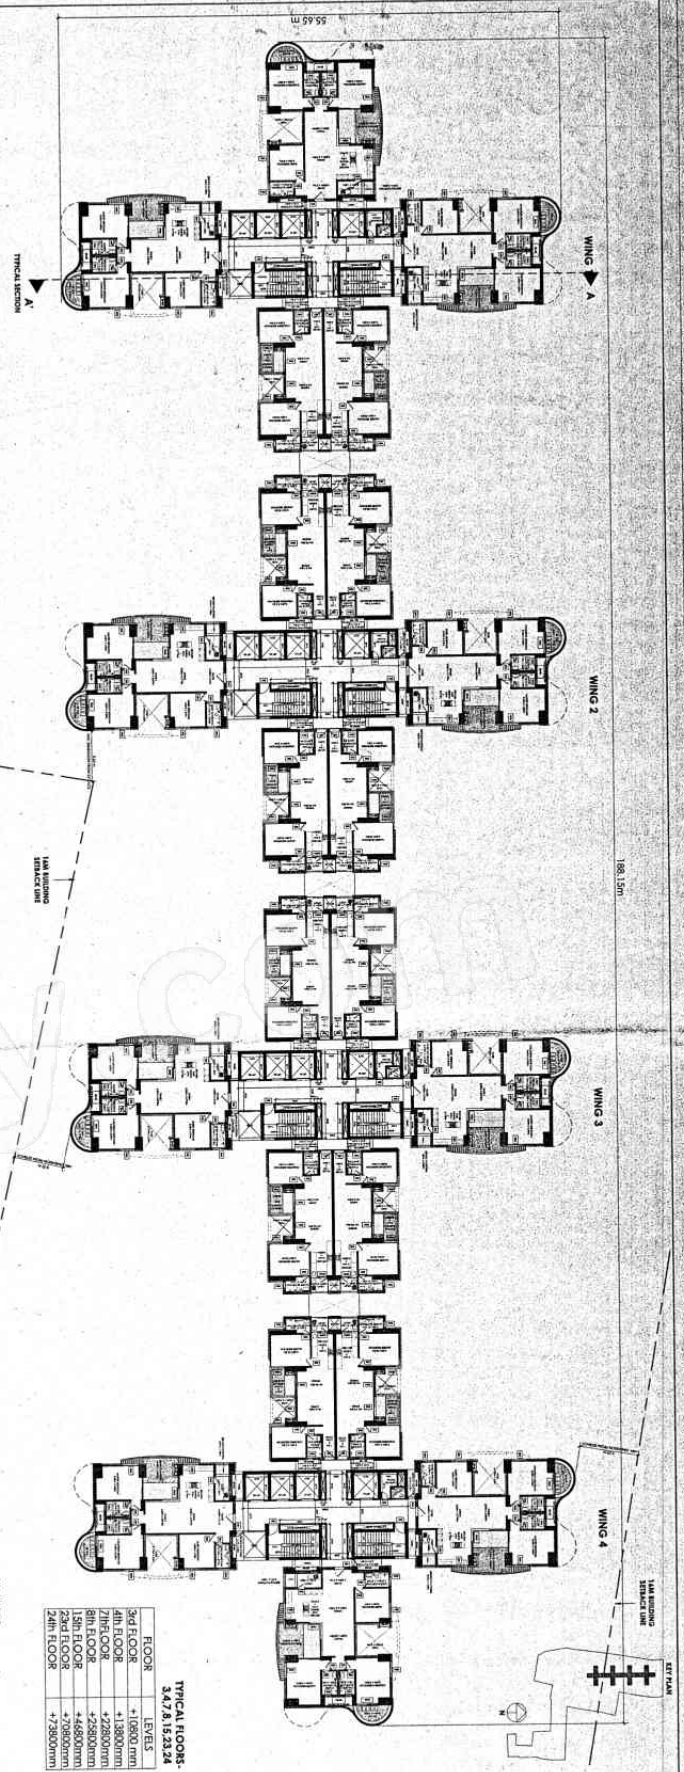

TYPICAL FLOORS-
3,4,7,8,15,23,24

FLOOR	LEVELS
3rd FLOOR	+10600 mm
4th FLOOR	+13800 mm
7th FLOOR	+22800 mm
8th FLOOR	+25800 mm
15th FLOOR	+46800 mm
23rd FLOOR	+53800 mm
24th FLOOR	+73800 mm

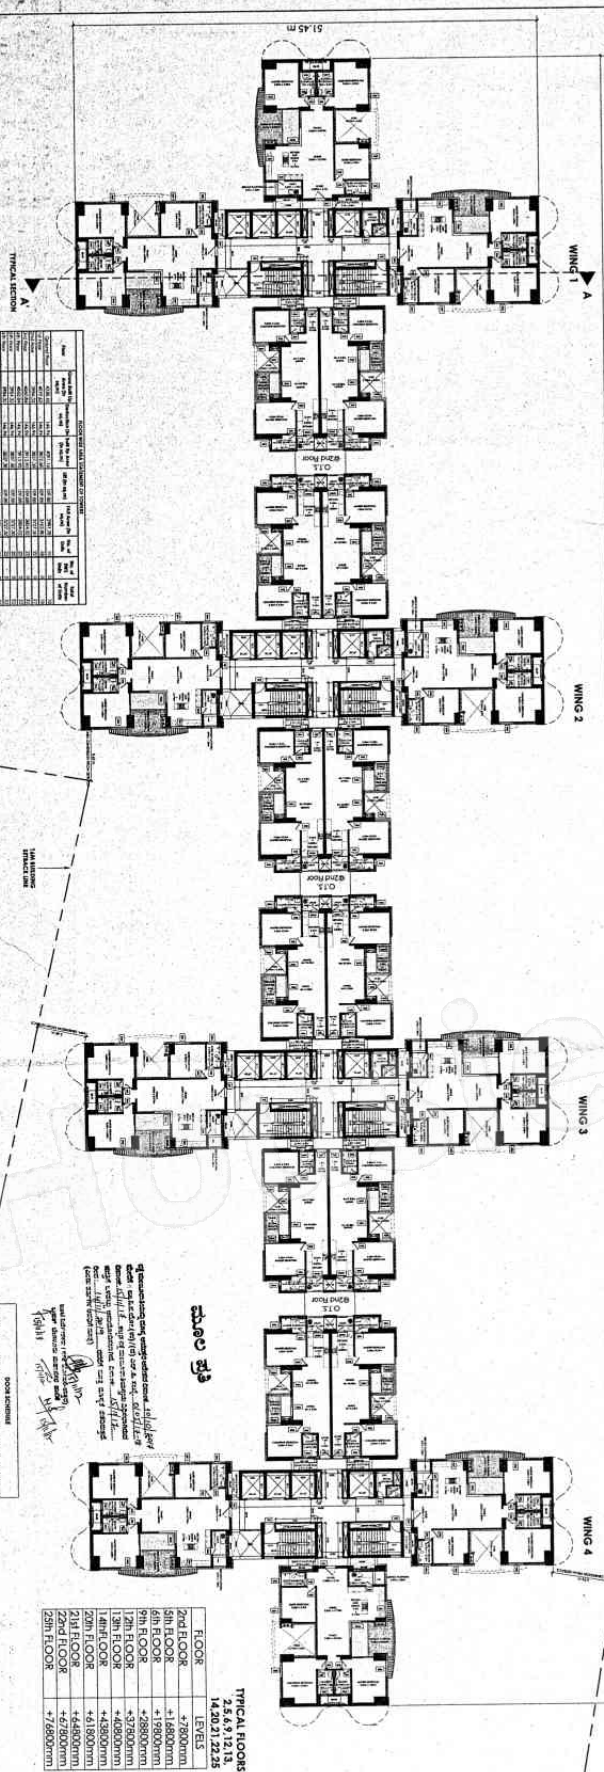

TYPICAL FLOORS-
2,5,6,9,12,13,14,20,21,22,25

FLOOR	LEVELS
2nd FLOOR	+73800 mm
5th FLOOR	+13800 mm
6th FLOOR	+19800 mm
9th FLOOR	+32800 mm
12th FLOOR	+40800 mm
13th FLOOR	+43800 mm
20th FLOOR	+61800 mm
21st FLOOR	+64800 mm
22nd FLOOR	+67800 mm
25th FLOOR	+73800 mm

COMMON AREA SCHEDULE

NO.	DESCRIPTION	UNIT	QTY	REMARKS
1	COMMON AREA FLOORING	SQ. M.	1000	
2	COMMON AREA WALLS	SQ. M.	2000	
3	COMMON AREA ROOFING	SQ. M.	500	
4	COMMON AREA PAINTING	SQ. M.	1500	
5	COMMON AREA ELECTRICAL	NO.	50	
6	COMMON AREA MECHANICAL	NO.	20	
7	COMMON AREA SANITARY	NO.	10	
8	COMMON AREA FURNITURE	NO.	5	
9	COMMON AREA LANDSCAPING	SQ. M.	100	
10	COMMON AREA SECURITY	NO.	10	
11	COMMON AREA MAINTENANCE	NO.	5	
12	COMMON AREA CLEANING	NO.	5	
13	COMMON AREA WASTE MANAGEMENT	NO.	5	
14	COMMON AREA FIRE PROTECTION	NO.	5	
15	COMMON AREA EMERGENCY PREPAREDNESS	NO.	5	
16	COMMON AREA COMMUNICATIONS	NO.	5	
17	COMMON AREA RECORDS MANAGEMENT	NO.	5	
18	COMMON AREA COMPLAINTS MANAGEMENT	NO.	5	
19	COMMON AREA QUALITY MANAGEMENT	NO.	5	
20	COMMON AREA RISK MANAGEMENT	NO.	5	
21	COMMON AREA SUSTAINABILITY	NO.	5	
22	COMMON AREA SOCIAL RESPONSIBILITY	NO.	5	
23	COMMON AREA GOVERNANCE	NO.	5	
24	COMMON AREA ETHICS	NO.	5	
25	COMMON AREA INTELLECTUAL PROPERTY	NO.	5	
26	COMMON AREA INFORMATION SECURITY	NO.	5	
27	COMMON AREA BUSINESS CONTINUITY	NO.	5	
28	COMMON AREA CRISIS MANAGEMENT	NO.	5	
29	COMMON AREA REPUTATION MANAGEMENT	NO.	5	
30	COMMON AREA COMPLIANCE	NO.	5	

PROJECT: PROPOSED RESIDENTIAL DEVELOPMENT

PROJECT SITE: [Location details]

DRAWING TITLE: FLOOR PLANS - 3,4,7,8,15,23,24, 2,5,6,9,12,13,14,20,21,22,25 WING1,2,3,4


SCALE: 1:2000

NORTH: [North arrow pointing up]


OWNER: Total Environment Construction Pvt. Ltd.

ARCHITECT: [Signature]

DATE: 0043-SA-0371

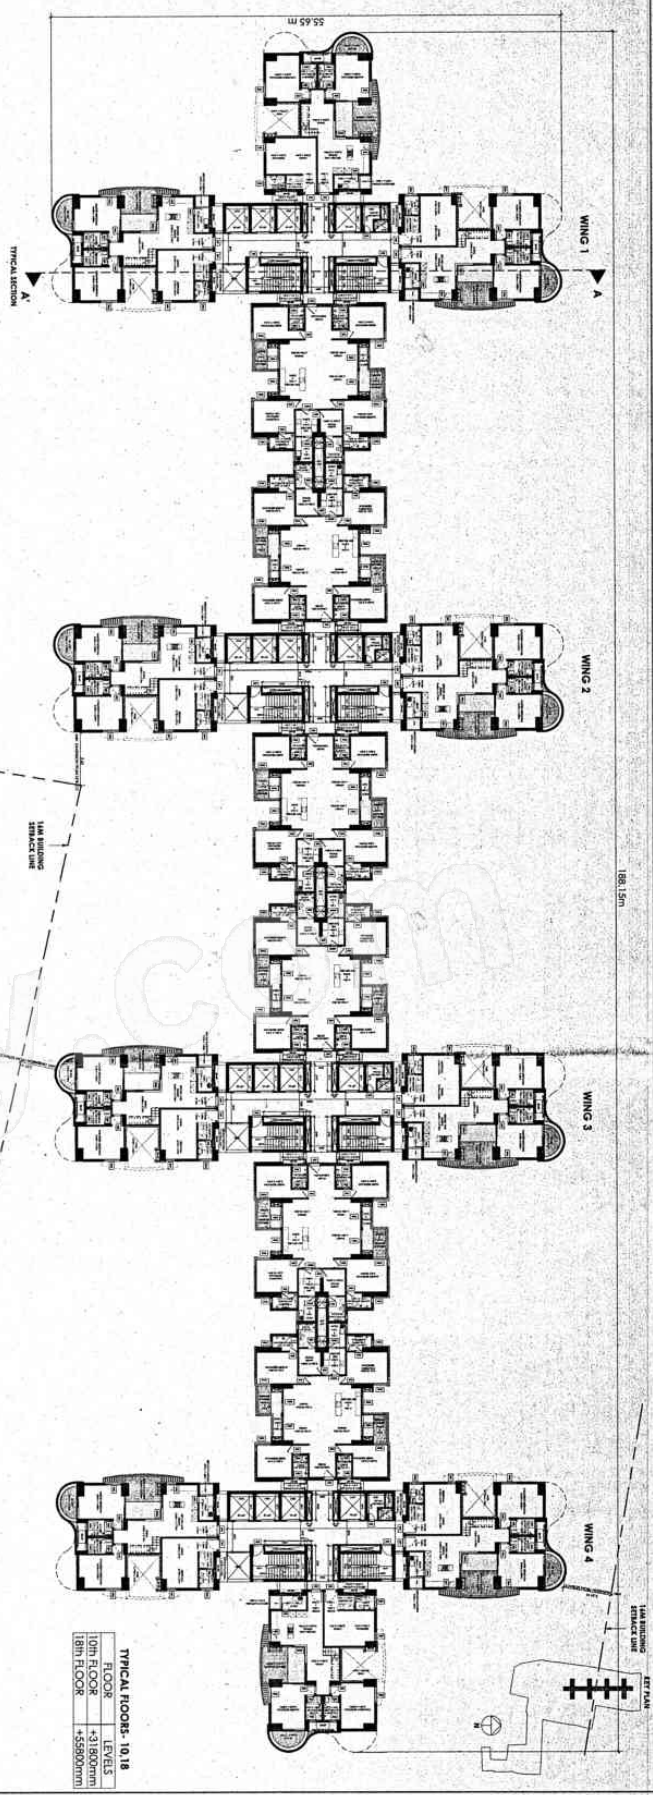

FLOOR	LEVELS
10th FLOOR	+31.800mm
11th FLOOR	+35.900mm

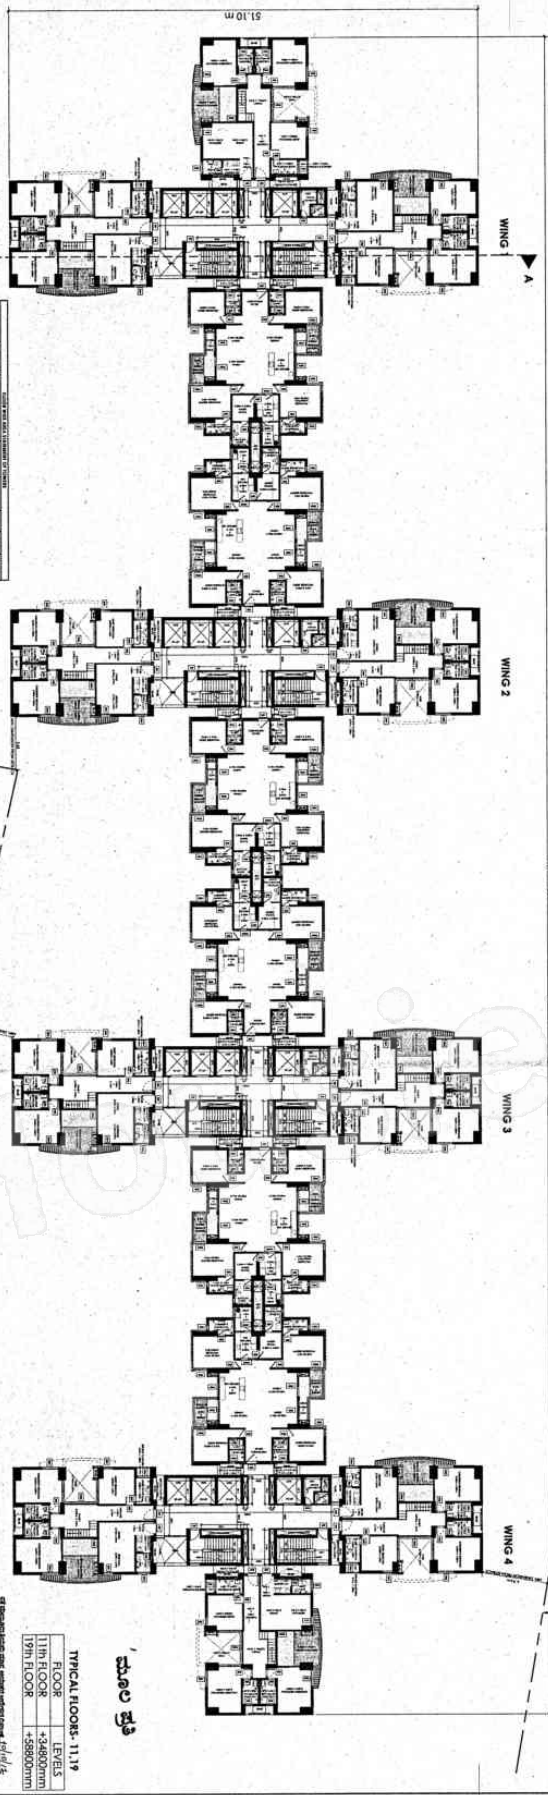

FLOOR	LEVELS
11th FLOOR	+34.900mm
12th FLOOR	+39.000mm

WING	FLOOR	LEVELS
WING 1	10th FLOOR	+31.800mm
WING 2	11th FLOOR	+34.900mm
WING 3	12th FLOOR	+39.000mm
WING 4	13th FLOOR	+43.100mm

PROJECT NAME	PROJECT NO.
PROJECT LOCATION	PROJECT DATE
PROJECT DESCRIPTION	PROJECT STATUS
PROJECT OWNER	PROJECT MANAGER
PROJECT ARCHITECT	PROJECT ENGINEER
PROJECT CONSULTANT	PROJECT REVIEWER
PROJECT APPROVER	PROJECT SIGNATURE
PROJECT DATE	PROJECT TIME
PROJECT SCALE	PROJECT SHEET
PROJECT NO.	PROJECT SHEET NO.

[illegible]

SHAFT TYPE	WIDTH (mm)	LENGTH (mm)
SH-01	750	1,400
SH-02	300	1,000
SH-03	300	1,000
SH-04	300	2,000
SH-05	400	2,400
SH-06	350	2,215
SH-07	350	2,215
SH-08	350	950
SH-09	350	950
SH-10	350	950
SH-11	350	950
SH-12	1,000	1,300

DOOR SCHEDULE			
DOOR TYPE	WIDTH (mm)	HIGHT (mm)	SLIP (mm)
D001	1500	2100	2100
D002	1500	2100	2100
Department Constructions Pvt. Ltd.

KAMAL SAGAR

17th FLOOR PLAN

D


11

NAME _____


1,200	4
-------	---

SHEET NO. 5

0063-SA-0324

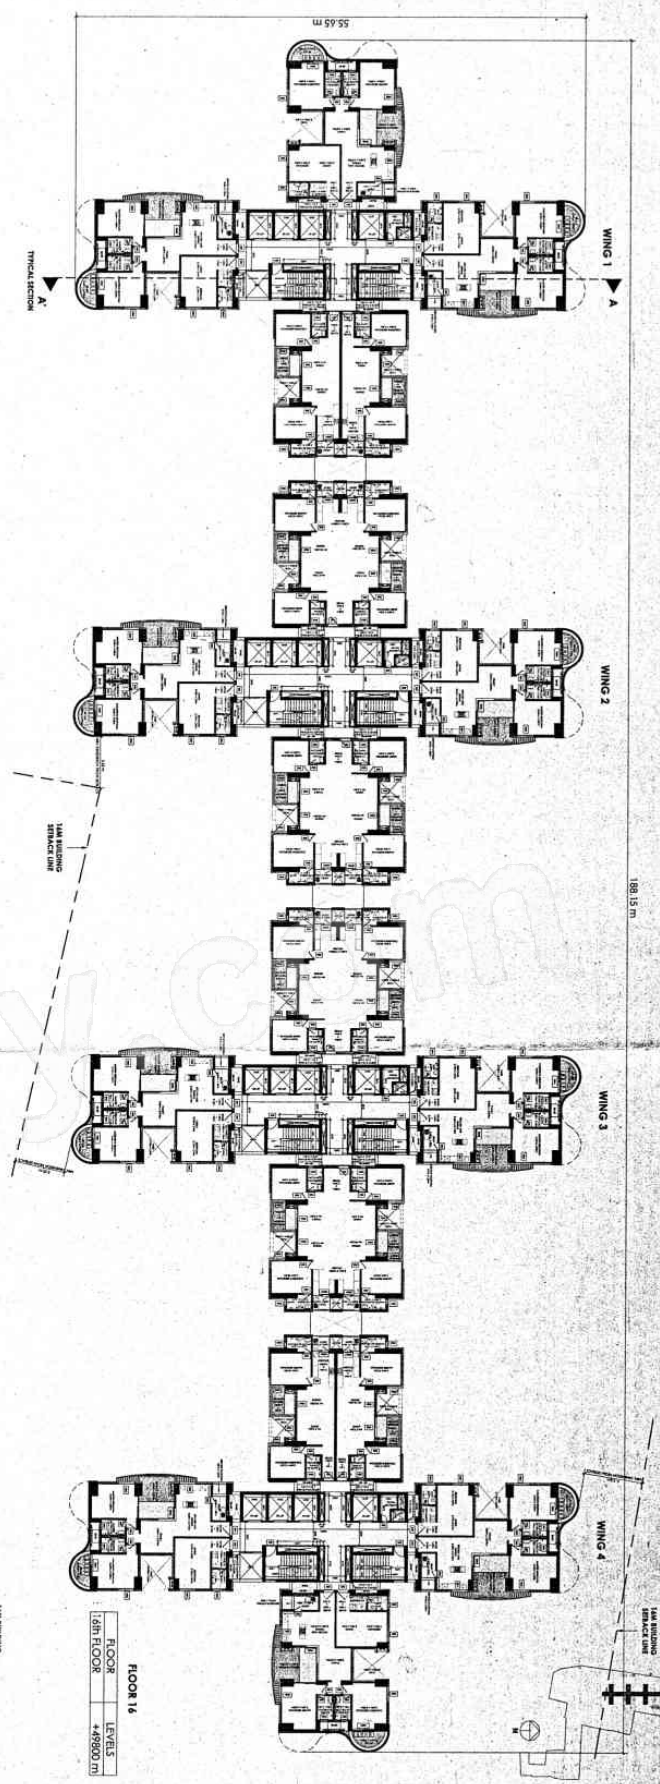

FLOOR	LEVEL
1st FLOOR	+498.00 m

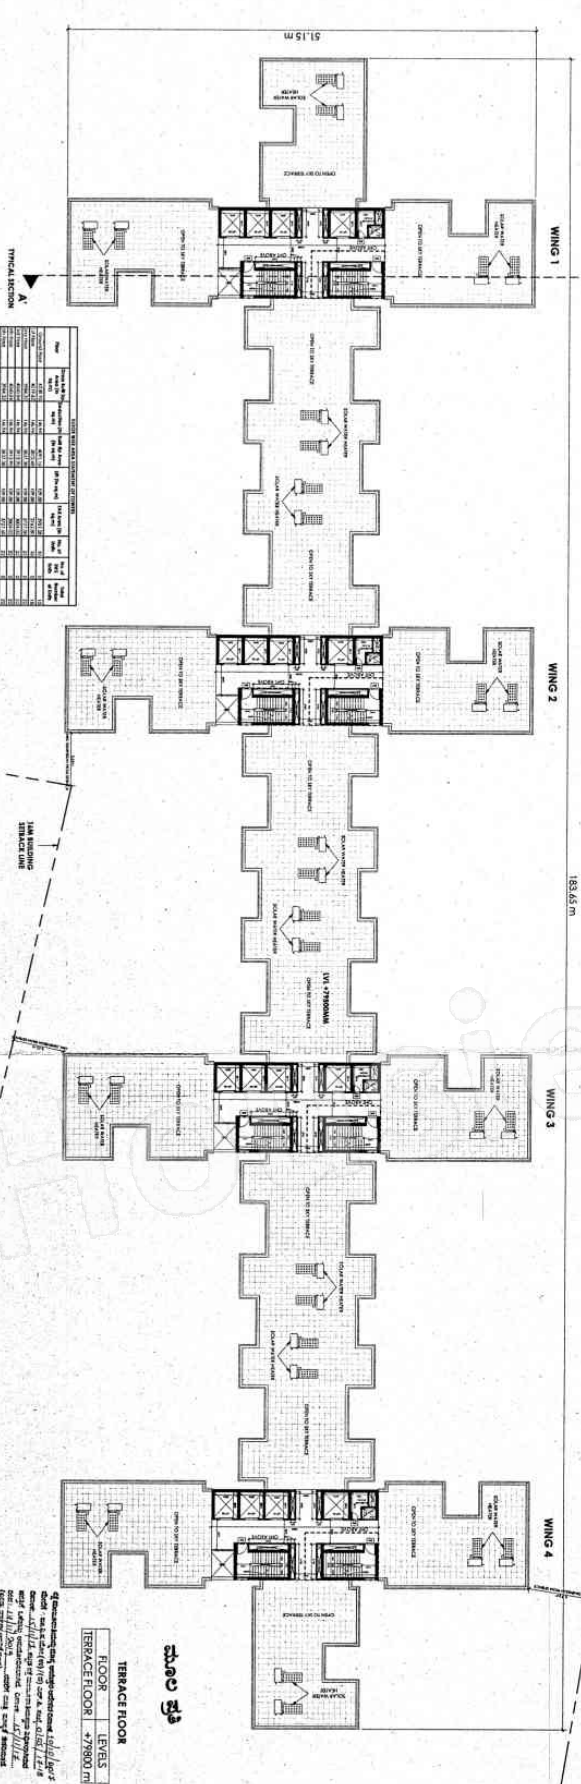

FLOOR	LEVEL
1st FLOOR	+498.00 m

Room No.	Room Name	Area (sq. m)	Volume (cu. m)	Remarks
101	Room	10.00	30.00	
102	Room	10.00	30.00	
PROJECT: Total Environment Construction Pvt. Ltd.

ARCHITECT: Kamal Sagar

PROJECT TITLE: Kamal Sagar

PROJECT NO: KSC/13/11/17

PROJECT TYPE: Residential Development

PROJECT SITE: [Location]

PROJECT TITLE: Kamal Sagar

PROJECT NO: KSC/13/11/17

PROJECT TYPE: Residential Development

PROJECT SITE: [Location]

OWNER: Total Environment Construction Pvt. Ltd.

ARCHITECT: Kamal Sagar

PROJECT TITLE: Kamal Sagar

PROJECT NO: KSC/13/11/17

PROJECT TYPE: Residential Development

PROJECT SITE: [Location]

DRAWING TITLE: FLOOR PLANS

SCALE: 1:200

DATE: 12/08/2020

PROJECT NO: 0043-SA-0233

OWNER: Total Environment Construction Pvt. Ltd.

ARCHITECT: Kamal Sagar

PROJECT TITLE: Kamal Sagar

PROJECT NO: KSC/13/11/17

PROJECT TYPE: Residential Development

PROJECT SITE: [Location]