




### 7TH FLOOR PLAN (REFUGE FLOOR)

**BUILT UP AREA DIAGRAM (7TH FLOOR)**


SCALE - 1:100

| BUILT UP AREA CALCULATION   |      |        |         |        |                 |
|-----------------------------|------|--------|---------|--------|-----------------|
| THIN FLOR                   |      |        |         |        |                 |
|                             | 1    | 35.40  | X 10.05 | X 1 NO | = 355.77 SQ.MT. |
| TOTAL ADDITION              |      |        |         | =      | 355.77 SQ.MT.   |
| <b>DEDUCTIONS</b>           |      |        |         |        |                 |
| 1                           | 2.45 | X 5.00 | X 1 NO  | =      | 12.25 SQ.MT.    |
| 2                           | 0.85 | X 5.00 | X 1 NO  | =      | 4.25 SQ.MT.     |
| 3                           | 2.60 | X 3.35 | X 1 NO  | =      | 8.71 SQ.MT.     |
| 3a                          | 1.90 | X 5.50 | X 1 NO  | =      | 10.45 SQ.MT.    |
| 3b                          | 2.25 | X 3.00 | X 1 NO  | =      | 6.75 SQ.MT.     |
| 4                           | 1.91 | X 0.10 | X 1 NO  | =      | 0.19 SQ.MT.     |
| 5                           | 0.85 | X 2.33 | X 1 NO  | =      | 1.98 SQ.MT.     |
| 6                           | 1.15 | X 0.45 | X 1 NO  | =      | 0.52 SQ.MT.     |
| 7                           | 1.15 | X 0.10 | X 1 NO  | =      | 0.12 SQ.MT.     |
| 8a                          | 5.80 | X 2.00 | X 1 NO  | =      | 11.60 SQ.MT.    |
| 8b                          | 1.72 | X 2.33 | X 1 NO  | =      | 4.01 SQ.MT.     |
| 9                           | 2.03 | X 0.10 | X 1 NO  | =      | 0.20 SQ.MT.     |
| 10                          | 1.30 | X 2.40 | X 1 NO  | =      | 3.12 SQ.MT.     |
| 11                          | 1.15 | X 1.50 | X 1 NO  | =      | 1.73 SQ.MT.     |
| 12                          | 0.80 | X 2.00 | X 1 NO  | =      | 1.60 SQ.MT.     |
| 13                          | 1.20 | X 0.90 | X 1 NO  | =      | 1.08 SQ.MT.     |
| 14                          | 1.32 | X 1.60 | X 1 NO  | =      | 2.11 SQ.MT.     |
| 15                          | 1.62 | X 2.20 | X 1 NO  | =      | 3.56 SQ.MT.     |
| 16                          | 1.30 | X 0.63 | X 1 NO  | =      | 0.82 SQ.MT.     |
| 17                          | 2.26 | X 0.50 | X 1 NO  | =      | 1.13 SQ.MT.     |
| 18                          | 1.15 | X 0.90 | X 1 NO  | =      | 1.04 SQ.MT.     |
| 19                          | 2.08 | X 0.10 | X 1 NO  | =      | 0.20 SQ.MT.     |
| 20                          | 4.52 | X 0.30 | X 1 NO  | =      | 0.33 SQ.MT.     |
| 21                          | 1.43 | X 0.10 | X 1 NO  | =      | 0.45 SQ.MT.     |
| Minor                       | 1.15 | X 1.78 | X 1 NO  | =      | 2.05 SQ.MT.     |
| TOTAL DEDUCTION             |      |        |         | =      | 77.87 SQ.MT.    |
| TOTAL BUILT UP AREA [A - Y] |      |        |         | =      | 277.90 SQ.MT.   |


| STAIRCASE AREA CALCULATION              |      |   |      |   |      |   |       |        |       |
|-----------------------------------------|------|---|------|---|------|---|-------|--------|-------|
| 7TH FLOOR                               |      |   |      |   |      |   |       |        |       |
| ST                                      | 1.91 | X | 4.13 | X | 1 NO | = | 7.89  | SQ.MT  |       |
| ST1                                     | 2.00 | X | 1.90 | X | 1 NO | = | 3.80  | SQ.MT  |       |
| ST2                                     | 5.56 | X | 4.20 | X | 1 NO | = | 23.35 | SQ.MT  |       |
| ST3                                     | 1.72 | X | 1.90 | X | 1 NO | = | 3.27  | SQ.MT  |       |
| ST4                                     | 2.11 | X | 4.13 | X | 1 NO | = | 8.71  | SQ.MT  |       |
| ST5                                     | 1.40 | X | 1.42 | X | 1 NO | = | 1.99  | SQ.MT  |       |
| ST6                                     | 1.25 | X | 1.42 | X | 1 NO | = | 1.78  | SQ.MT  |       |
| TOTAL STAIRCASE AREA PER FL (1ST FLOOR) |      |   |      |   |      |   | =     | 50.79  | SQ.MT |
| NET BUILT UP AREA<br>X1 - Y2            |      |   |      |   |      |   | =     | 227.11 | SQ.MT |

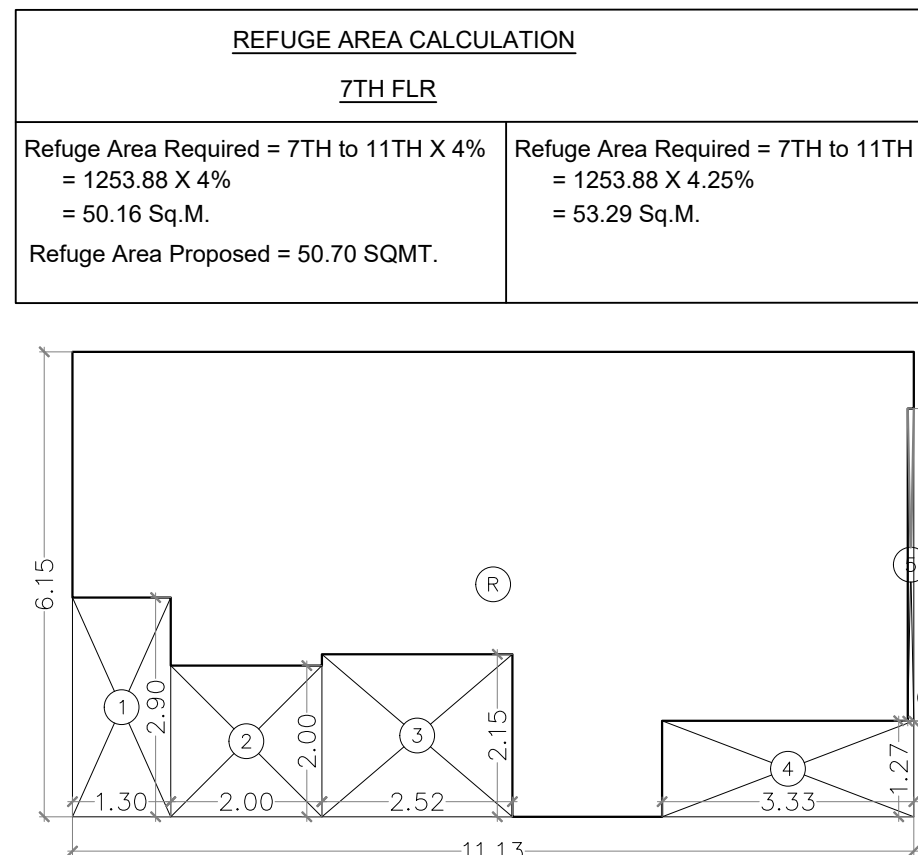

| BUILT UP AREA CALCULATION   |       |   |      |   |      |                |
|-----------------------------|-------|---|------|---|------|----------------|
| 7TH FLOOR ( REFUGE AREA )   |       |   |      |   |      |                |
| R                           | 11.13 | X | 6.15 | X | 1 NO | = 68.45 SQ.MT. |
| TOTAL ADDITION              |       |   |      |   | =    | 68.45 SQ.MT.   |
| DEDUCTIONS                  |       |   |      |   |      |                |
| 1                           | 1.30  | X | 2.90 | X | 1 NO | = 3.77 SQ.MT.  |
| 2                           | 2.90  | X | 2.00 | X | 1 NO | = 5.80 SQ.MT.  |
| 3                           | 2.52  | X | 2.15 | X | 1 NO | = 4.42 SQ.MT.  |
| 4                           | 3.33  | X | 1.27 | X | 1 NO | = 4.23 SQ.MT.  |
| 5                           | 0.08  | X | 4.13 | X | 1 NO | = 0.33 SQ.MT.  |
| TOTAL DEDUCTION             |       |   |      |   | =    | 17.75 SQ.MT.   |
| TOTAL BUILT UP AREA [X - Y] |       |   |      |   | =    | 50.70 SQ.MT.   |

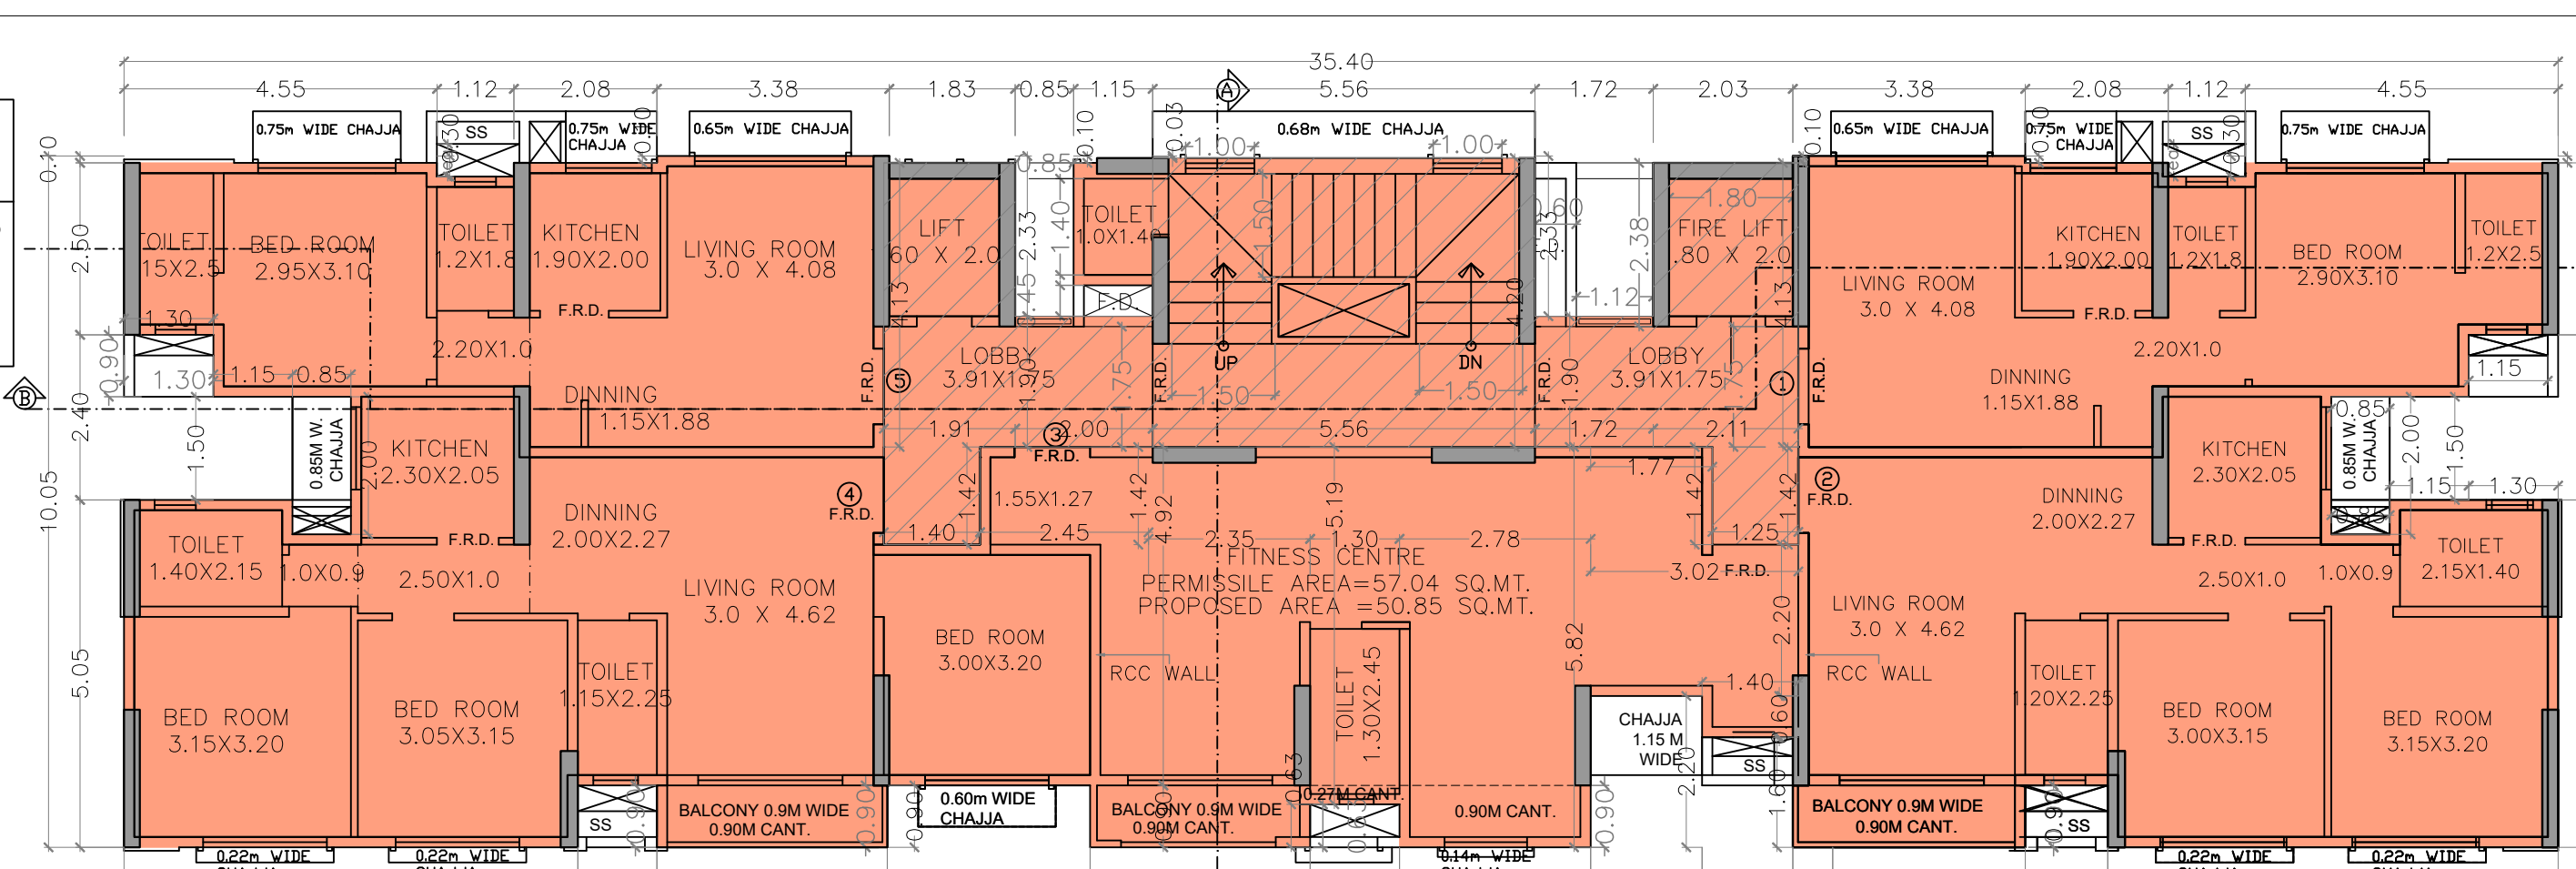

### 11TH FLOOR PLAN

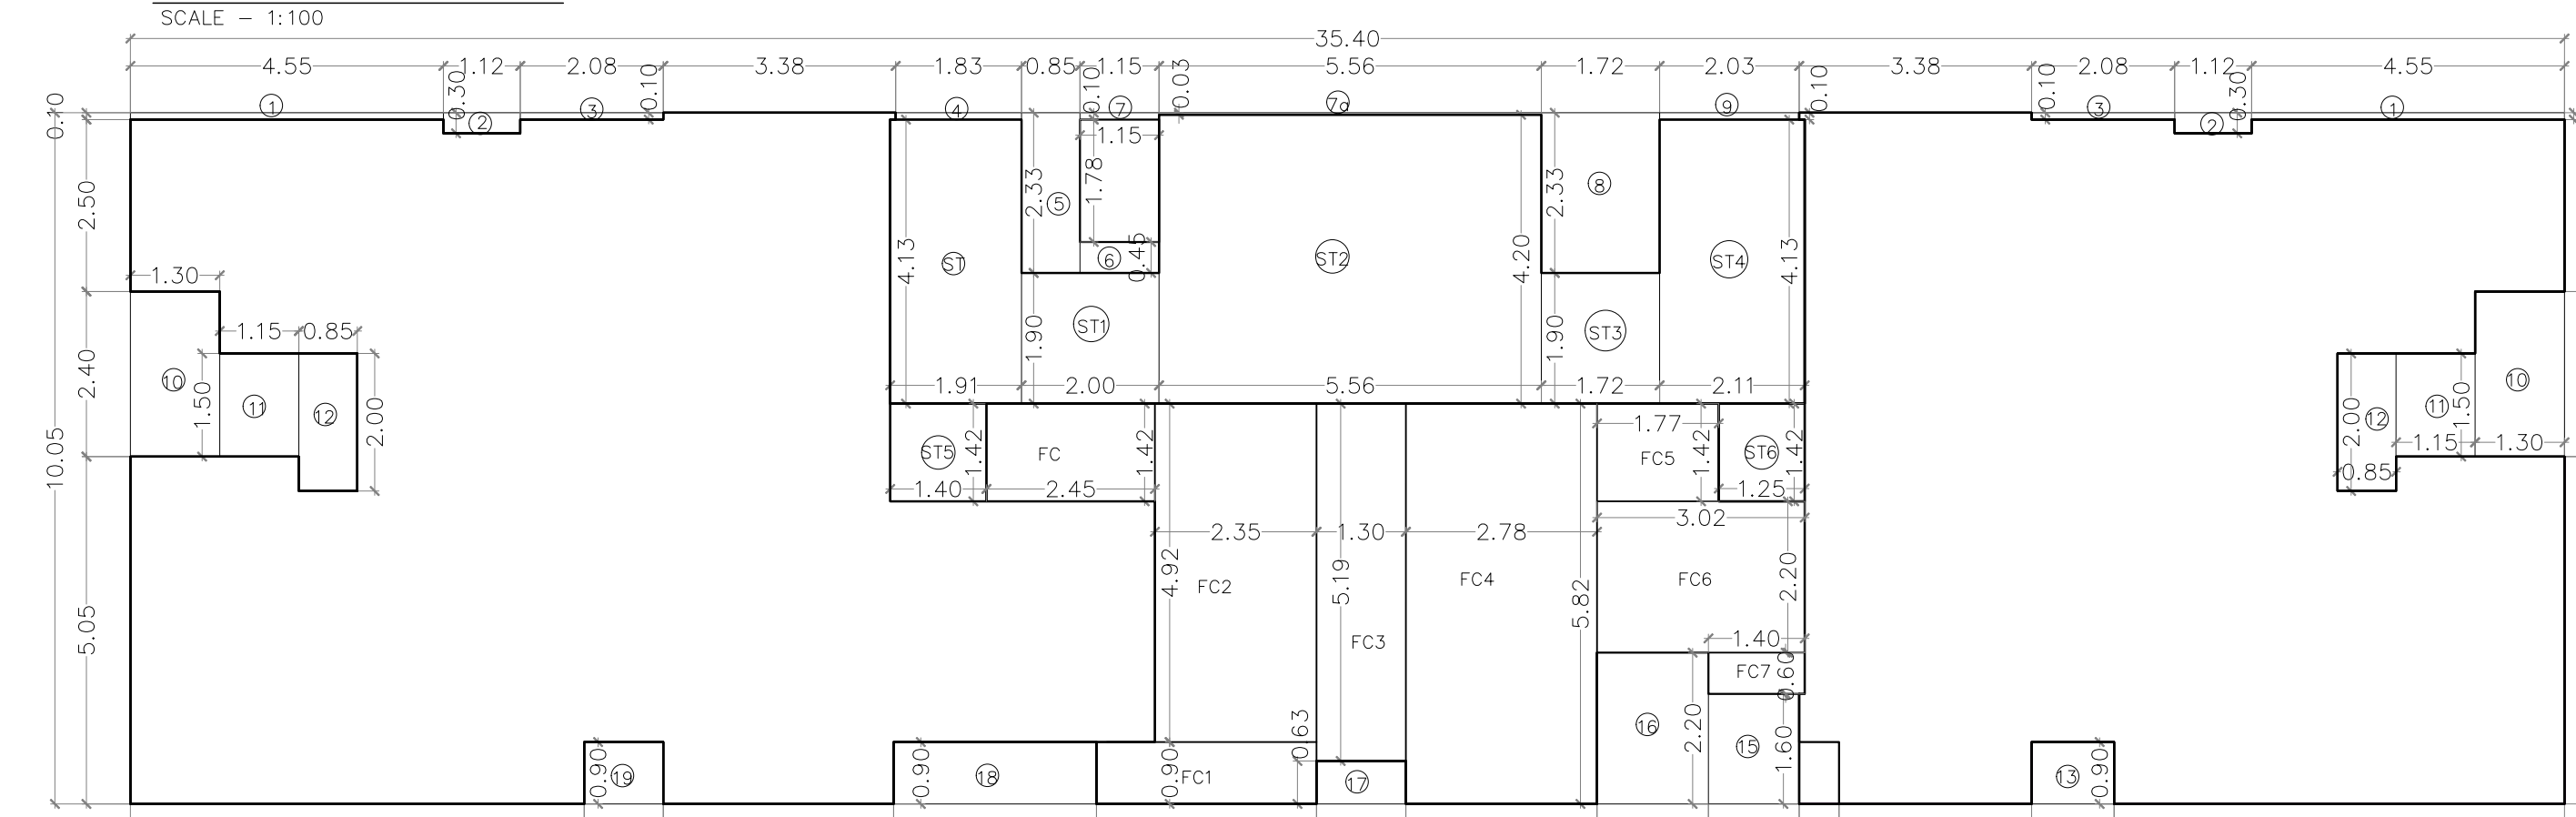

**BUILT UP AREA DIAGRAM (11TH FLOOR)**

SCALE = 1:100


| BUILT UP AREA CALCULATION     |       |   |       |   |                 |                |
|-------------------------------|-------|---|-------|---|-----------------|----------------|
| 11TH FLOOR                    |       |   |       |   |                 |                |
| 1                             | 35.40 | X | 10.05 | X | 1 NO            | = 355.77 SQ.MT |
|                               |       |   |       |   | TOTAL ADDITION  | = 355.77 SQ.MT |
| DEDUCTIONS                    |       |   |       |   |                 |                |
| 1                             | 4.55  | X | 0.10  | X | 2 NO            | = 0.91 SQ.MT   |
| 2                             | 1.52  | X | 0.10  | X | 2 NO            | = 0.31 SQ.MT   |
| 3                             | 2.08  | X | 0.10  | X | 2 NO            | = 0.42 SQ.MT   |
| 4                             | 1.83  | X | 0.10  | X | 1 NO            | = 0.18 SQ.MT   |
| 5                             | 0.85  | X | 2.33  | X | 1 NO            | = 1.96 SQ.MT   |
| 6                             | 1.15  | X | 0.40  | X | 1 NO            | = 0.46 SQ.MT   |
| 7                             | 1.15  | X | 0.10  | X | 1 NO            | = 0.12 SQ.MT   |
| 7a                            | 5.56  | X | 0.03  | X | 1 NO            | = 0.17 SQ.MT   |
| 8                             | 1.72  | X | 2.33  | X | 1 NO            | = 4.01 SQ.MT   |
| 9                             | 2.03  | X | 0.10  | X | 1 NO            | = 0.20 SQ.MT   |
| 10                            | 1.30  | X | 2.40  | X | 2 NO            | = 6.24 SQ.MT   |
| 11                            | 1.15  | X | 1.50  | X | 2 NO            | = 3.45 SQ.MT   |
| 12                            | 0.86  | X | 0.10  | X | 2 NO            | = 0.34 SQ.MT   |
| 13                            | 1.20  | X | 0.90  | X | 1 NO            | = 1.08 SQ.MT   |
| 15                            | 1.62  | X | 1.60  | X | 1 NO            | = 2.61 SQ.MT   |
| 16                            | 1.32  | X | 2.20  | X | 1 NO            | = 3.56 SQ.MT   |
| 17                            | 1.30  | X | 0.10  | X | 1 NO            | = 0.35 SQ.MT   |
| 18                            | 2.95  | X | 0.90  | X | 1 NO            | = 2.66 SQ.MT   |
| 19                            | 1.15  | X | 0.50  | X | 1 NO            | = 1.04 SQ.MT   |
| SER. 1                        | 1.15  | X | 1.10  | X | 1 NO            | = 1.27 SQ.MT   |
|                               |       |   |       |   | TOTAL DEDUCTION | = 35.19 SQ.MT  |
| TOTAL BUILT UP AREA - PL - V1 |       |   |       |   |                 | = 320.58 SQ.MT |

| STAIRCASE AREA CALCULATION               |      |   |      |   |      |                 |
|------------------------------------------|------|---|------|---|------|-----------------|
| 11TH FLOOR                               |      |   |      |   |      |                 |
| ST                                       | 1.91 | X | 4.13 | X | 1 NO | = 7.89 SQ.MT.   |
| ST1                                      | 2.00 | X | 1.90 | X | 1 NO | = 3.80 SQ.MT.   |
| ST2                                      | 5.56 | X | 4.20 | X | 1 NO | = 23.35 SQ.MT.  |
| ST3                                      | 1.72 | X | 1.90 | X | 1 NO | = 3.27 SQ.MT.   |
| ST4                                      | 2.11 | X | 4.13 | X | 1 NO | = 8.71 SQ.MT.   |
| ST5                                      | 1.40 | X | 1.42 | X | 1 NO | = 1.99 SQ.MT.   |
| ST6                                      | 1.25 | X | 1.42 | X | 1 NO | = 1.78 SQ.MT.   |
| TOTAL STAIRCASE AREA PER FL. (1ST FLOOR) |      |   |      |   |      | = 50.79 SQ.MT.  |
| NET BUILT UP AREA<br>X1 - Y2             |      |   |      |   |      | = 269.39 SQ.MT. |


| FITNESS CENTER AREA CALCULATION                |      |   |      |   |      |                 |
|------------------------------------------------|------|---|------|---|------|-----------------|
| 11TH FLOOR                                     |      |   |      |   |      |                 |
| FC                                             | 2.45 | X | 1.42 | X | 1 NO | = 3.48 SQ.MT.   |
| FC1                                            | 3.20 | X | 0.90 | X | 1 NO | = 2.88 SQ.MT.   |
| FC2                                            | 2.35 | X | 4.52 | X | 1 NO | = 11.56 SQ.MT.  |
| FC3                                            | 1.30 | X | 5.20 | X | 1 NO | = 6.76 SQ.MT.   |
| FC4                                            | 2.78 | X | 5.62 | X | 1 NO | = 16.18 SQ.MT.  |
| FC5                                            | 1.77 | X | 1.42 | X | 1 NO | = 2.51 SQ.MT.   |
| FC6                                            | 3.02 | X | 2.20 | X | 1 NO | = 6.64 SQ.MT.   |
| FC7                                            | 1.40 | X | 0.60 | X | 1 NO | = 0.84 SQ.MT.   |
| TOTAL FITNESS CENTER AREA PER FL. (11TH FLOOR) |      |   |      |   |      | = 50.85 SQ.MT.  |
| NET BUILT UP AREA                              |      |   |      |   |      | = 216.54 SQ.MT. |

SOCIETY OFFICE AREA CALCULATION

**SECTION B-B**  
SCALE - 1:100

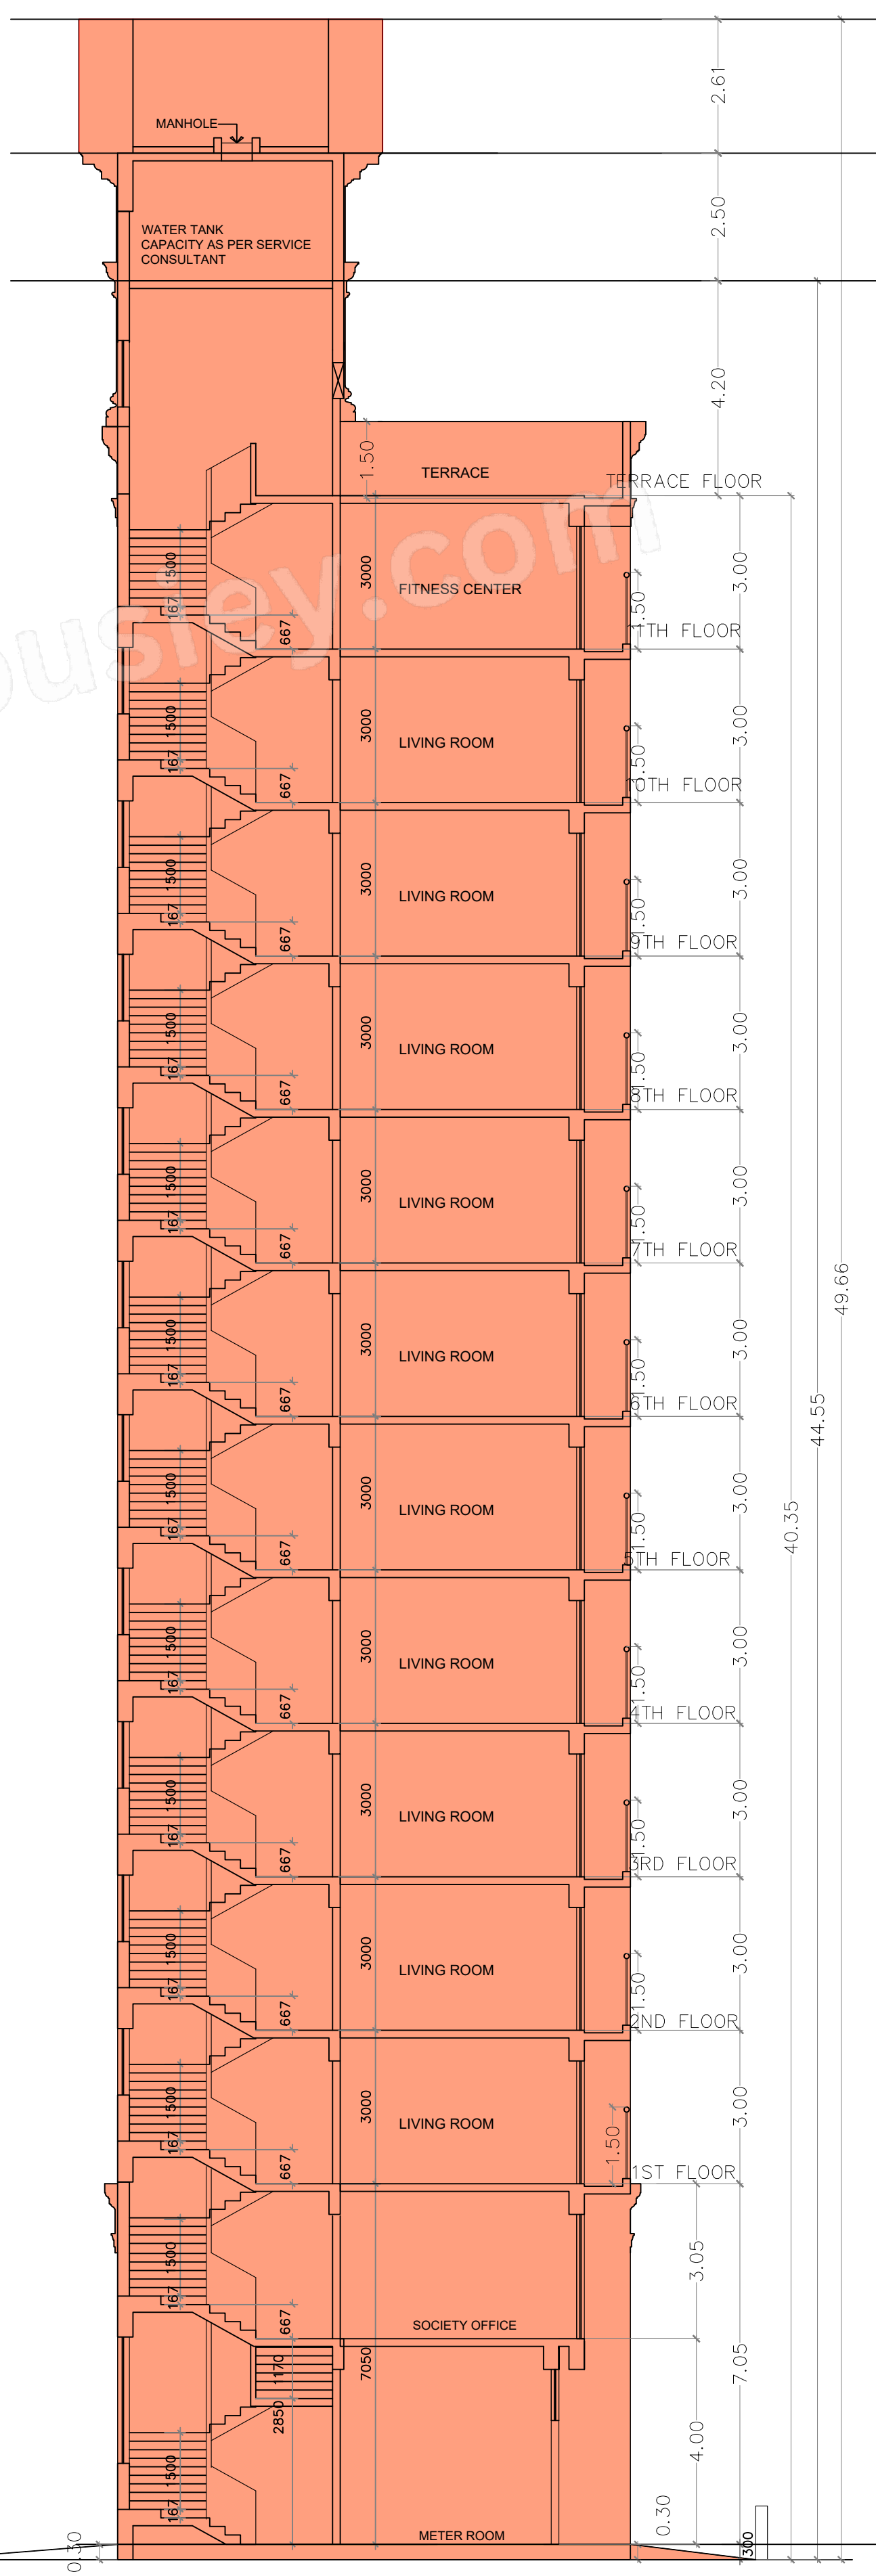


**SECTION A-A**  
SCALE - 1:100

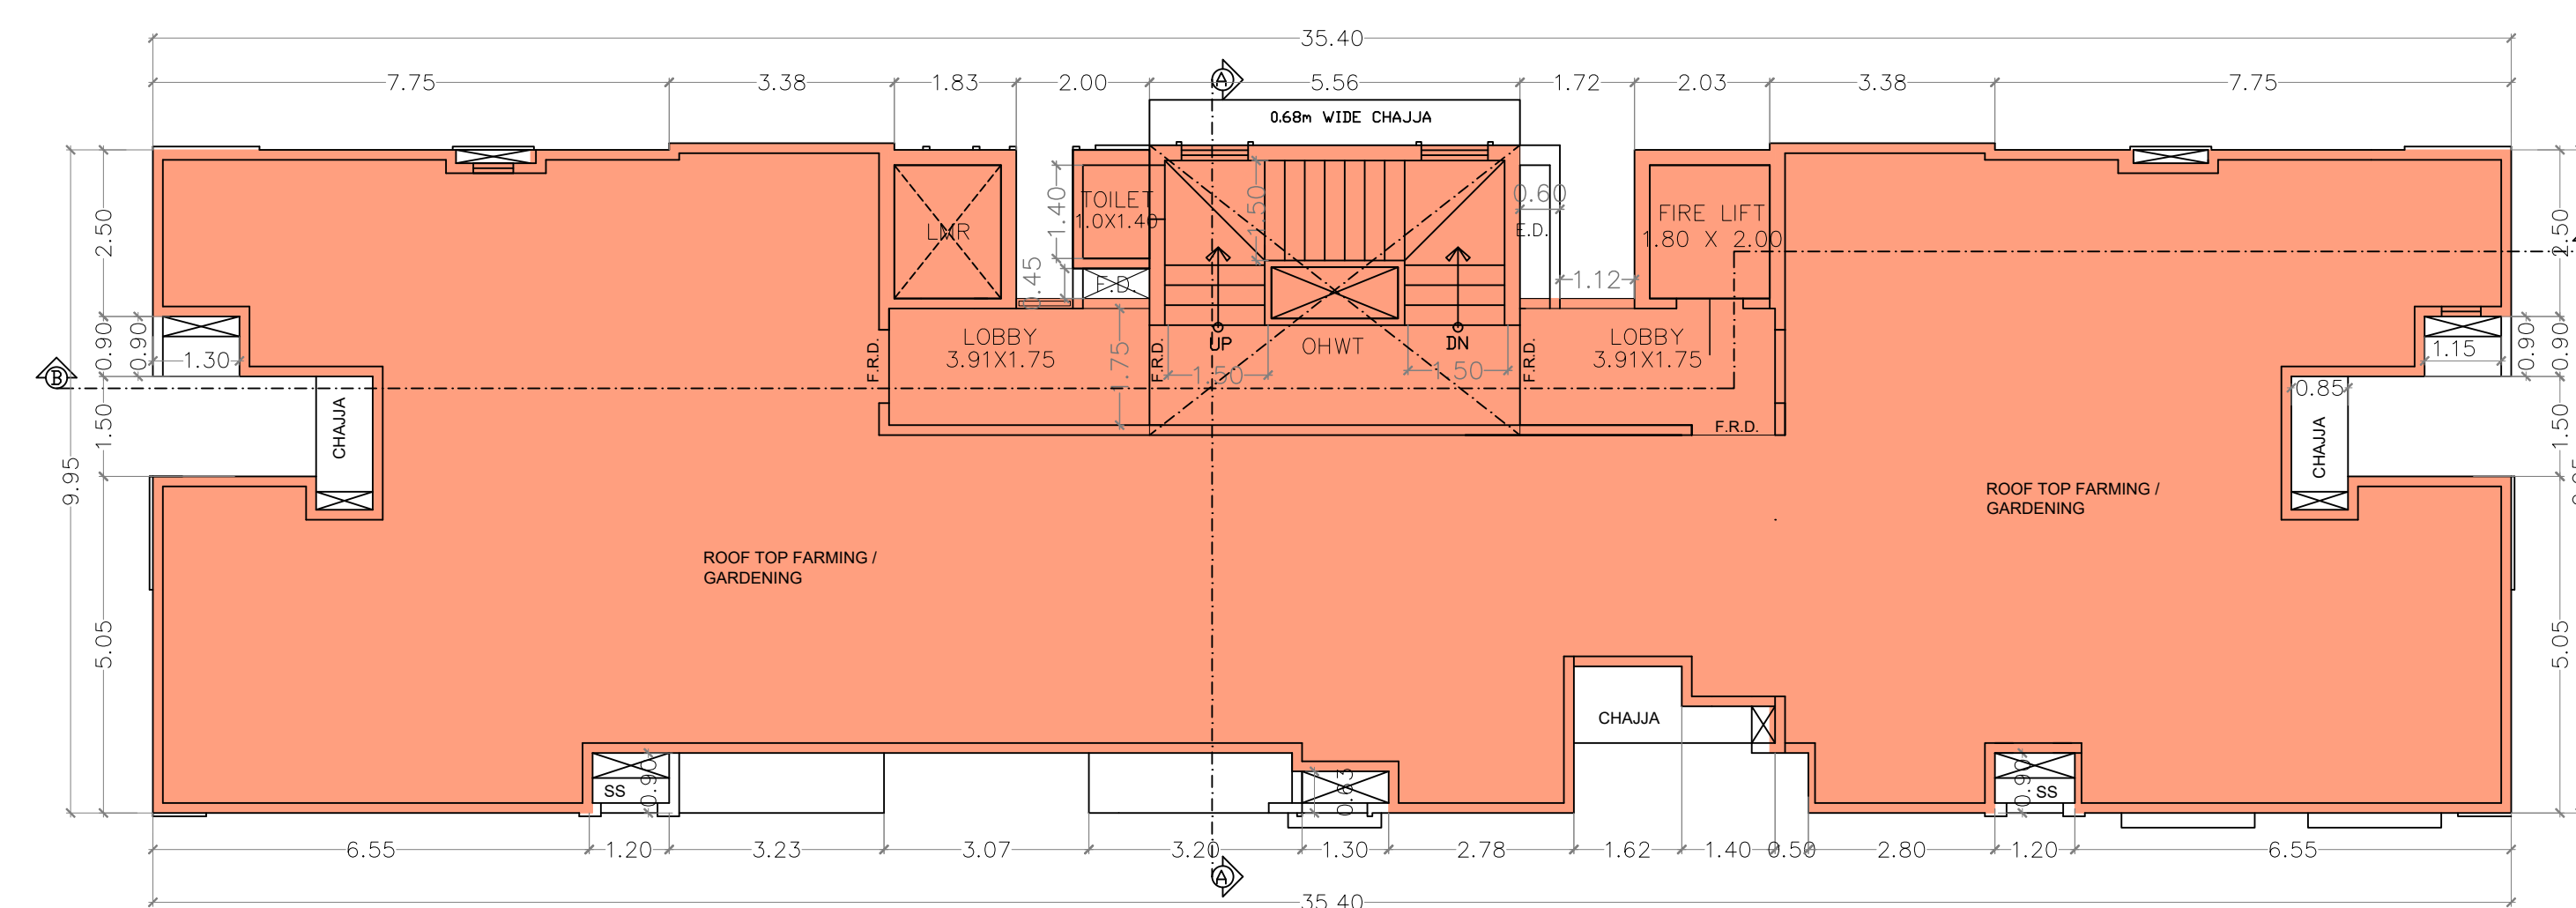


### TERRACE FLOOR PLAN


SCALE - 1:100

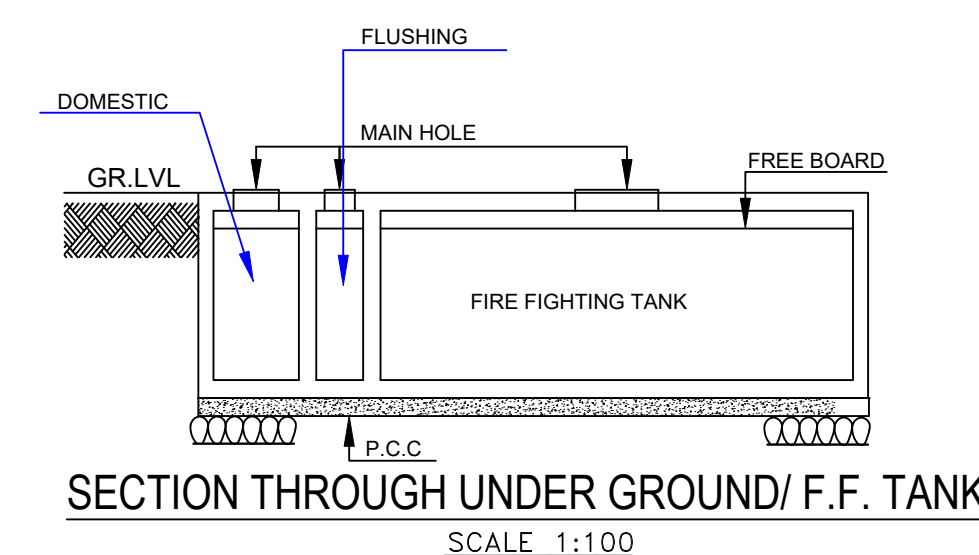

SECTION THROUGH UNDER GROUND/ F.F. TANK

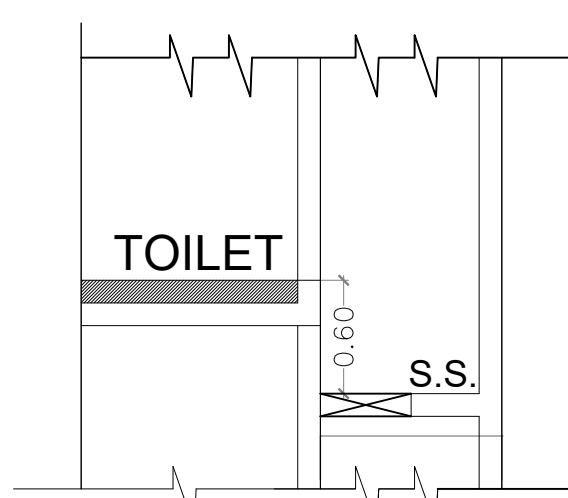

SECTION THROUGH  
SERVICE DUCT  
SCALE - 1: 50

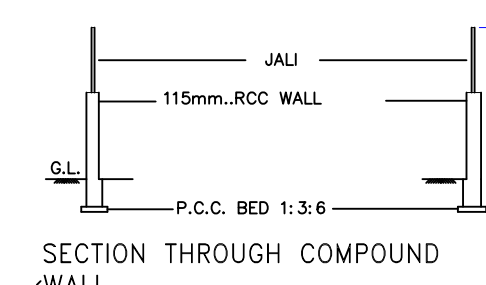

SECTION THROUGH COMPOUND WALL

| FORM-II   |           |   |          |   |           |  |
|---|-----------|---|----------|---|-----------|--|
| CONTENTS OF SHEET   |           |   |          |   |           |  |
| SECTION AA/SECTION BB/SECTION THROUGH SERVICE DUCT, TERRACE FLOOR PLAN, BUA DIAGRAM AND CALCULATION   |           |   |          |   |           |  |
| STAMP FOR DATE OF RECEIPT OF PLAN   |           |   |          | STAMP OF APPROVAL OF PLANS   |           |  |
| <b>This Cancels Approval to the various Plans Sanctioned under no.CHE/ES/0902/M/E/337(NEW) Dated:-</b>   |           |   |          | <b>Approved subject to the conditions mentioned In this office letter No. CHE/ES/0902/M/E/337(N) Eastern Suburb / M/W Ward</b> |           |  |
| <p style="font-size: 24px; font-weight: bold; margin-top: 40px;">Executive Engineer Bldg.Prop.(E/S) - I</p>   |           |   |          |   |           |  |
| <div style="display: flex; justify-content: space-between; font-weight: bold; font-size: 18px;"> <span>S.E.B.P. M-I</span> <span>A.E.B.P. M</span> </div>   |           |   |          |   |           |  |
| REVISION   |           | DESCRIPTION   |          | DATE   | SIGNATURE |  |
| <div style="border: 1px solid black; padding: 5px; margin: 5px auto; width: 80%;">           CERTIFICATE OF AREA         </div>   |           |   |          |   |           |  |
| CERTIFIED THAT I HAVE SURVEYED THE PLOT UNDER REFERENCE ON _____ AND THAT THE DIMENSIONS OF THE SIDES, ETC. OF THE PLOT STATED ON THE PLAN ARE AS MEASURED ON SITE AND AREA SO WORKED OUT AND TALLIES WITH THE AREA STATED IN THE DOCUMENT OF OWNERSHIP/ TOWN PLANNING SCHEME RECORDS.   |           |   |          |   |           |  |
| SIGNATURE OF LICENSED SURVEYOR   |           |   |          |   |           |  |
| NORTH LINE   |           | DESCRIPTION OF PROPOSAL AND PROPERTY   |          |   |           |  |
|   |           | PROPOSED REDEVELOPMENT OF EXISTING BLDG. ON PLOT BEARING CTS NO. 485,485/ 1 TO 2, 486/487/ 481, 483/104 OF VILLAGE CHEMUR, SITUATED AT PLOT NO. 29,30A &30B, POSTAL COLONY, CHEMUR, MUMBAI. |          |   |           |  |
| NAME OF OWNER :   |           |   |          | SIGNATURE OF OWNER / DEVELOPER                                                                                                 |           |  |
|   |           |   |          |   |           |  |
| M/s Heritage Lifestyles & Developers Pvt. Ltd.   |           |   |          |   |           |  |
| JOB.NO.   | SHEET.NO. | DATE   | SCALE    | DRAWN BY   | CHECKED   |  |
| 1   |           |   | AS SHOWN |   |           |  |
| SIGNATURE, NAME AND ADDRESS   |           |   |          | OF LICENSED SURVEYOR   |           |  |
| <p style="font-size: 24px; font-weight: bold; margin-top: 0;">K.K.SHAH</p> <p style="font-weight: bold; margin: 0;">LIC.NO. S/157/L/S</p> <p style="font-weight: bold; margin: 0;">LICENSED SURVEYOR</p> <p style="font-weight: bold; margin: 0;"><u>b.e(civil) o.m.e., f.i.v., registered valuer</u></p> <p style="margin: 0;">1ST FLOOR,BROADWARI BLDG,<br/>3N OF M.G. ROAD AND,<br/>SHRADHWANDI ROAD,<br/>GHATKOPAR (W),MUMBAI-400086.</p> |           |   |          |   |           |  |
| NOTE :- ALL DIMENSIONS ARE IN METERS.   |           |   |          |   |           |  |