


BLDG. - D1


This cancels Approval
to the Previous Plans
sanctioned under no.
P-SPT/0093/2022011/AP/S2-A
Dated 23/11/2023

Approved Subject to the condition
Mentioned in this office permission
Letter no. P-SPT/0093/20220603/AP/S2-A
Dated 23/11/2023
Executive Engineer
Slum Rehabilitation Authority

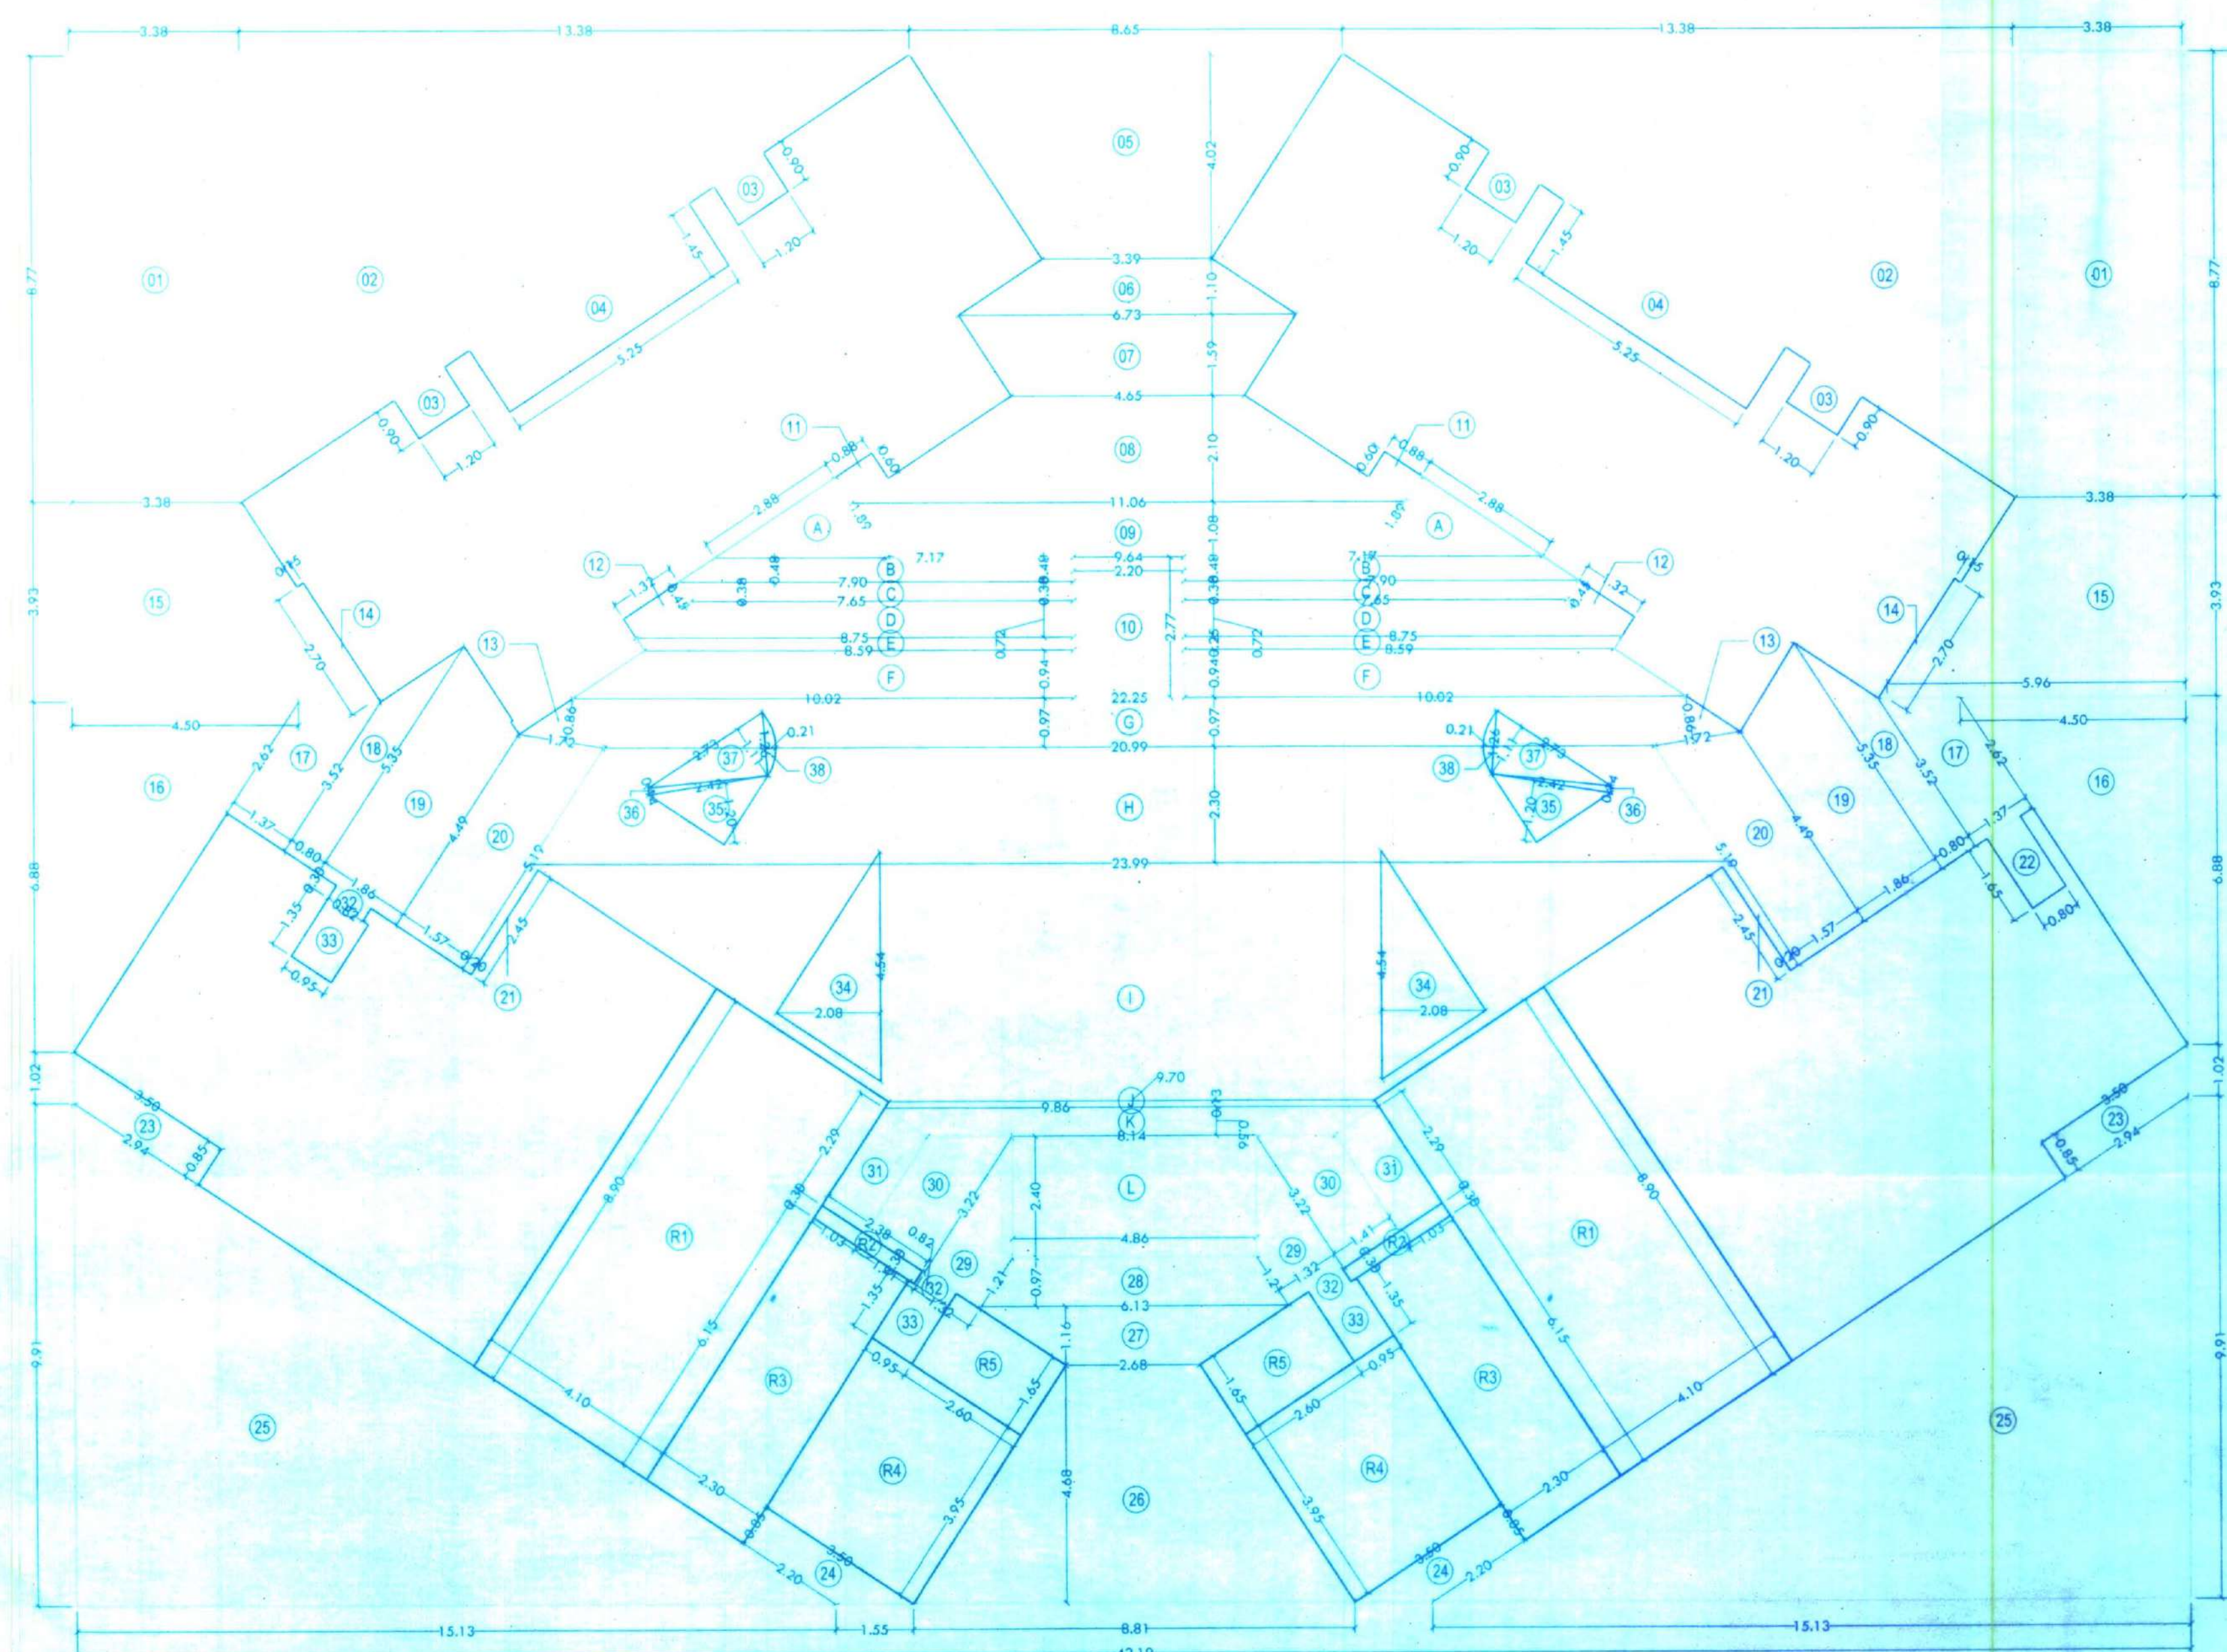

AREA DIA. 35TH REFUGE FLOOR
SCALE 1:100 (BLDG. - D1)

AREA DIA. OF 35TH REFUGE FLOOR										
BLDG. - D1										
A	42.19	x	30.51	x	1.00				= 1287.22 Sq.mts	
Total									= 1287.22 Sq.mts	
Deduction										
1	3.38	x	8.77	x	2.00				= 59.29 Sq.mts	
2	13.38	x	8.77	x	0.50	x	2.00		= 117.34 Sq.mts	
3	1.20	x	0.90	x	4.00				= 4.32 Sq.mts	
4	5.25	x	1.45	x	2.00				= 15.23 Sq.mts	
5	8.65	x	3.39	x	0.50	x	4.02	x	1.00	= 24.20 Sq.mts
6	3.39	x	6.73	x	0.50	x	1.10	x	1.00	= 5.57 Sq.mts
7	6.73	x	4.65	x	0.50	x	1.59	x	1.00	= 5.05 Sq.mts
8	4.65	x	11.06	x	0.50	x	2.10	x	1.00	= 36.50 Sq.mts
9	11.06	x	9.64	x	0.50	x	1.08	x	1.00	= 11.18 Sq.mts
10	2.20	x	2.77	x	1.00				= 6.09 Sq.mts	
11	0.60	x	0.88	x	2.00				= 1.06 Sq.mts	
12	1.32	x	0.43	x	2.00				= 1.14 Sq.mts	
13	1.72	x	0.86	x	0.50	x	2.00		= 1.48 Sq.mts	
14	0.15	x	2.70	x	2.00				= 0.81 Sq.mts	
15	3.38	x	5.96	x	0.50	x	3.93	x	2.00	= 36.71 Sq.mts
16	4.50	x	6.88	x	0.50	x	2.00		= 30.96 Sq.mts	
17	2.62	x	3.52	x	0.50	x	1.37	x	2.00	= 8.41 Sq.mts
18	3.52	x	5.35	x	0.50	x	0.80	x	2.00	= 7.10 Sq.mts
19	5.35	x	4.49	x	0.50	x	1.86	x	2.00	= 18.90 Sq.mts
20	4.49	x	5.19	x	0.50	x	1.57	x	2.00	= 15.20 Sq.mts
21	2.45	x	0.20	x	2.00				= 0.98 Sq.mts	
22	1.65	x	0.80	x	1.00				= 1.32 Sq.mts	
23	3.50	x	2.94	x	0.50	x	0.85	x	2.00	= 5.47 Sq.mts
24	3.50	x	2.20	x	0.50	x	0.85	x	2.00	= 4.85 Sq.mts
25	9.92	x	15.13	x	0.50	x	2.00		= 150.09 Sq.mts	
26	8.81	x	2.68	x	0.50	x	4.68	x	1.00	= 26.89 Sq.mts
27	6.13	x	2.68	x	0.50	x	1.16	x	1.00	= 5.11 Sq.mts
28	6.13	x	4.86	x	0.50	x	0.97	x	1.00	= 5.33 Sq.mts
29	1.21	x	3.22	x	0.50	x	1.35	x	2.00	= 5.98 Sq.mts
30	3.22	x	2.29	x	0.50	x	1.41	x	2.00	= 7.77 Sq.mts
31	2.29	x	1.03	x	2.00				= 4.72 Sq.mts	
32	0.82	x	0.30	x	3.00				= 0.74 Sq.mts	
33	0.95	x	1.35	x	3.00				= 3.85 Sq.mts	
Total									= 613.00 Sq.mts	
BUA per Floor									= 674.22 Sq.mts	
Staircase, Lift Area										
A	2.88	x	1.89	x	0.50	x	2.00		= 5.44 Sq.mts	
B	7.17	x	7.90	x	0.50	x	0.48	x	2.00	= 7.23 Sq.mts
C	7.90	x	7.65	x	0.50	x	0.38	x	2.00	= 5.91 Sq.mts
D	7.65	x	8.75	x	0.50	x	0.72	x	2.00	= 11.81 Sq.mts
E	8.75	x	8.59	x	0.50	x	0.25	x	2.00	= 4.34 Sq.mts
F	8.59	x	10.02	x	0.50	x	0.94	x	2.00	= 17.49 Sq.mts
G	22.25	x	20.99	x	0.50	x	0.97	x	1.00	= 20.97 Sq.mts
H	20.99	x	23.99	x	0.50	x	2.30	x	1.00	= 51.73 Sq.mts
I	23.99	x	9.70	x	0.50	x	4.68	x	1.00	= 78.83 Sq.mts
J	9.70	x	9.86	x	0.50	x	0.13	x	1.00	= 1.27 Sq.mts
K	9.86	x	8.14	x	0.50	x	0.56	x	1.00	= 5.04 Sq.mts
L	4.86	x	2.40	x	1.00				= 11.66 Sq.mts	
Total									= 221.73 Sq.mts	
Deduction										
34	4.54	x	2.08	x	0.50	x	2.00		= 9.44 Sq.mts	
35	2.42	x	1.20	x	0.50	x	2.00		= 2.90 Sq.mts	
36	2.42	x	0.14	x	0.50	x	2.00		= 0.34 Sq.mts	
37	2.73	x	1.11	x	0.50	x	2.00		= 3.03 Sq.mts	
38	1.26	x	0.21	x	0.67	x	2.00		= 0.35 Sq.mts	
Total									= 16.07 Sq.mts	
Refuge Area										
R1	8.90	x	4.10	x	2.00				= 72.98 Sq.mts	
R2	2.38	x	0.30	x	2.00				= 1.43 Sq.mts	
R3	6.15	x	2.30	x	2.00				= 28.29 Sq.mts	
R4	3.50	x	3.95	x	2.00				= 27.65 Sq.mts	
R5	2.60	x	1.65	x	2.00				= 8.58 Sq.mts	
Total									= 138.93 Sq.mts	
Total Staircase, Lift Lobby Area									= 205.66 Sq.mts	
Total BUA per Flr.									= 313.56 Sq.mts	

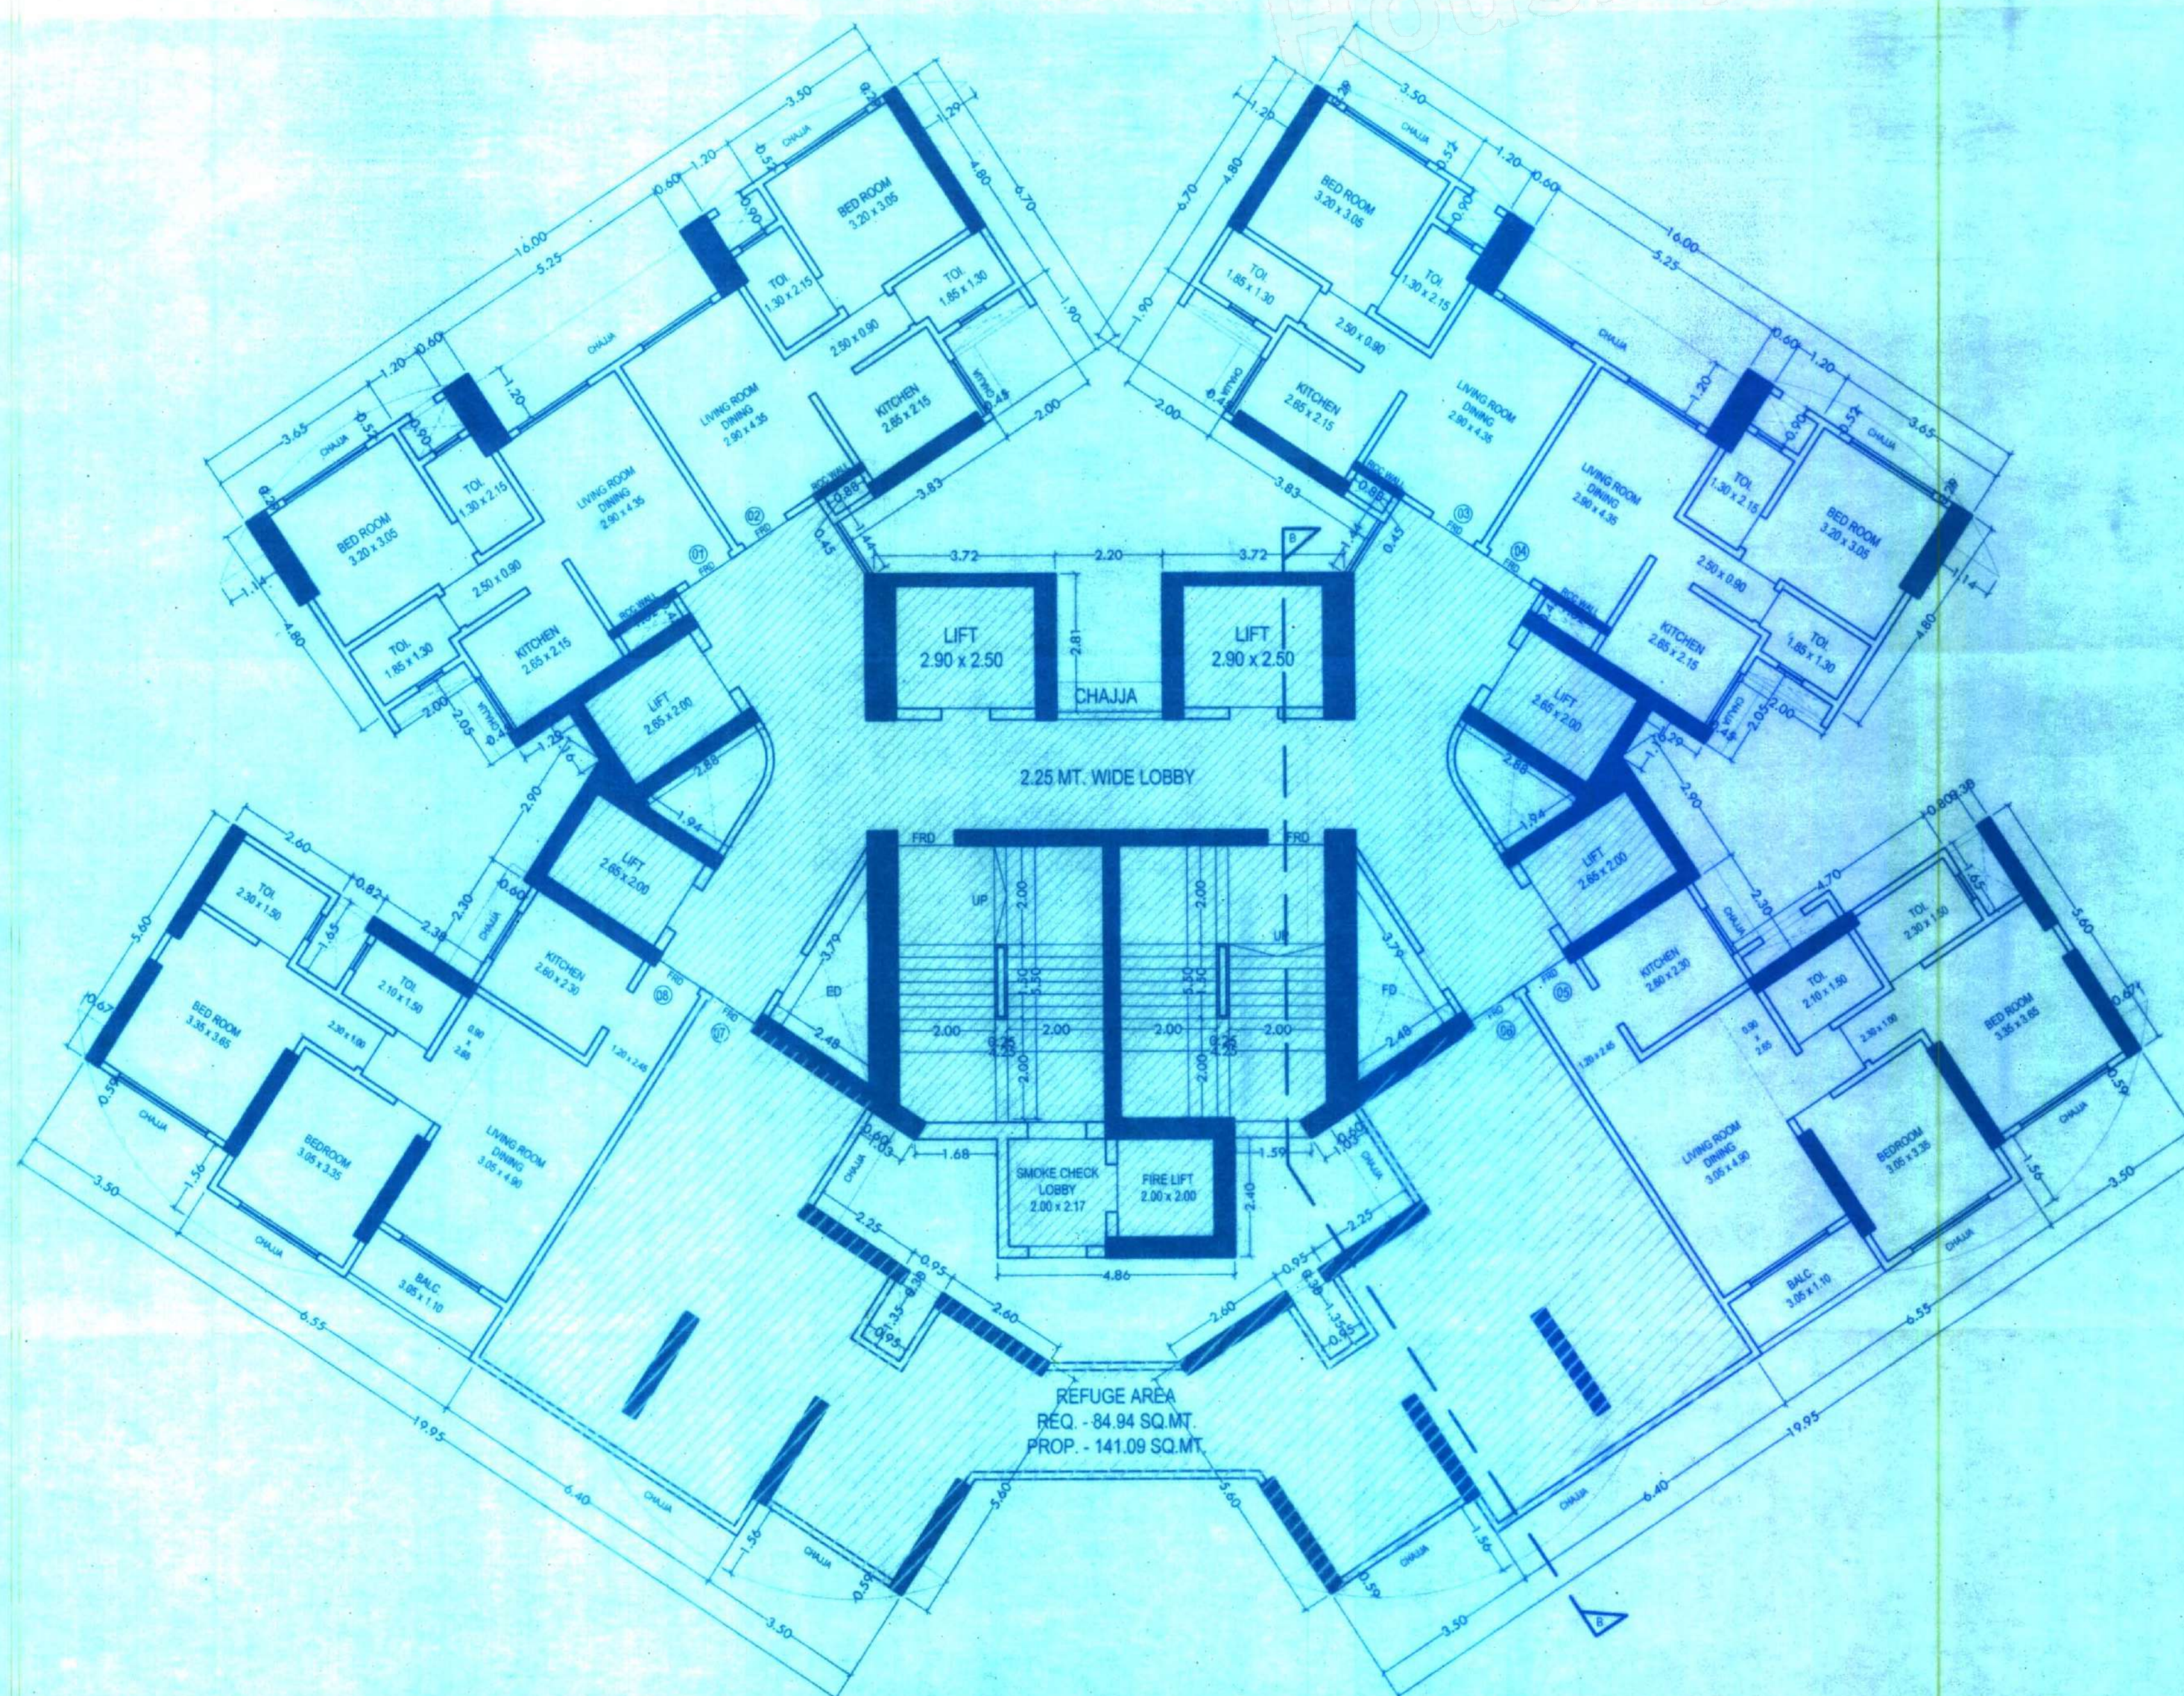

AREA DIA. 35TH REFUGE
SCALE 1:100 (BLDG. - D1)

FORM-II

CONSENTS OF SHEET			
35TH REFUGE FLOOR PLAN, AREA DIA. & CALCULATION, REFUGE STATEMENT			
STAMP OF DATE OF RECEIPT OF PLANS		STAMP OF APPROVAL OF PLANS	
PLANS FOR CONSIDERATION			
REVISION			
DESCRIPTION			
DATE			
SIGNATURE			
NORTH			
DESCRIPTION OF PROPOSAL AND PROPERTY			
PROPOSED S.R. SCHEME 1, UNDER REG. 35(1) ON SLAM PLOT BEARING C.T.S. NO. 446, 447, 447/1 TO 14, 448, 449 TO 25, 449, 449/1 TO 32, 450, 450/1 TO 32, 451, 451/1 TO 36 AND 453, 453/1 TO 31 AND ON NON-SLAM PLOT BEARING C.T.S. NO. 452 OF VILLAGE PANDAV GOREGAON, TALUKA-BORIVALI, DISTRICT - THANE, STATE - GUJARAT, PIN - 400 104, MUMBAI, IN PANDAV WARD, UNDER REGULATION 30 OF DCPH 2004, AS AMENDED WITH PROPOSED S.R. SCHEME 1, ON NON-SLAM PLOT BEARING C.T.S. NO. 453, 453/1 TO 36, 454, 454/1 TO 36, 455, 455/1 TO 36, 456, 456/1 TO 36, 457, 457/1 TO 36, 458, 458/1 TO 36, 459, 459/1 TO 36, 460, 460/1 TO 36, 461, 461/1 TO 36, 462, 462/1 TO 36, 463, 463/1 TO 36, 464, 464/1 TO 36, 465, 465/1 TO 36, 466, 466/1 TO 36, 467, 467/1 TO 36, 468, 468/1 TO 36, 469, 469/1 TO 36, 470, 470/1 TO 36, 471, 471/1 TO 36, 472, 472/1 TO 36, 473, 473/1 TO 36, 474, 474/1 TO 36, 475, 475/1 TO 36, 476, 476/1 TO 36, 477, 477/1 TO 36, 478, 478/1 TO 36, 479, 479/1 TO 36, 480, 480/1 TO 36, 481, 481/1 TO 36, 482, 482/1 TO 36, 483, 483/1 TO 36, 484, 484/1 TO 36, 485, 485/1 TO 36, 486, 486/1 TO 36, 487, 487/1 TO 36, 488, 488/1 TO 36, 489, 489/1 TO 36, 490, 490/1 TO 36, 491, 491/1 TO 36, 492, 492/1 TO 36, 493, 493/1 TO 36, 494, 494/1 TO 36, 495, 495/1 TO 36, 496, 496/1 TO 36, 497, 497/1 TO 36, 498, 