

RAJENDRA B A
ARCHITECT

3/4 SAMANRA SOCIETY, ROAD NO. 1
W. P. ROAD BRIDGE, NARAYANPURA ROAD,
BORIVALI (W), MUMBAI 400030
Email: shi.rajendra@gmail.com

CONTENTS OF SHEET.

FLOOR PLAN

DESCRIPTION OF PROPOSAL

PROPOSED REHAB & SALE B
S.R. SCHEME ON PLOT BEARIN
C.T.S No. 50-A(p) & 55(p), 55/1 T
55/17 TO 22 OF VILLAGE PA
GOREGAON - W, UNNAT NAGAR
GOREGAON (W), Mumbai in P/Sout

NAME
For A & A DEV

A & A DEV

NORTH DATE SCALE DRAWN BY
04/10/2023 AS MENTIONED EMAIL


STAMP OF DATE OF REC

STAMP OF DATE OF APPRO

WELFARE
CENTRE 1WELFARE
CENTRE 2

BALWADI 1

COMMUNITY HALL

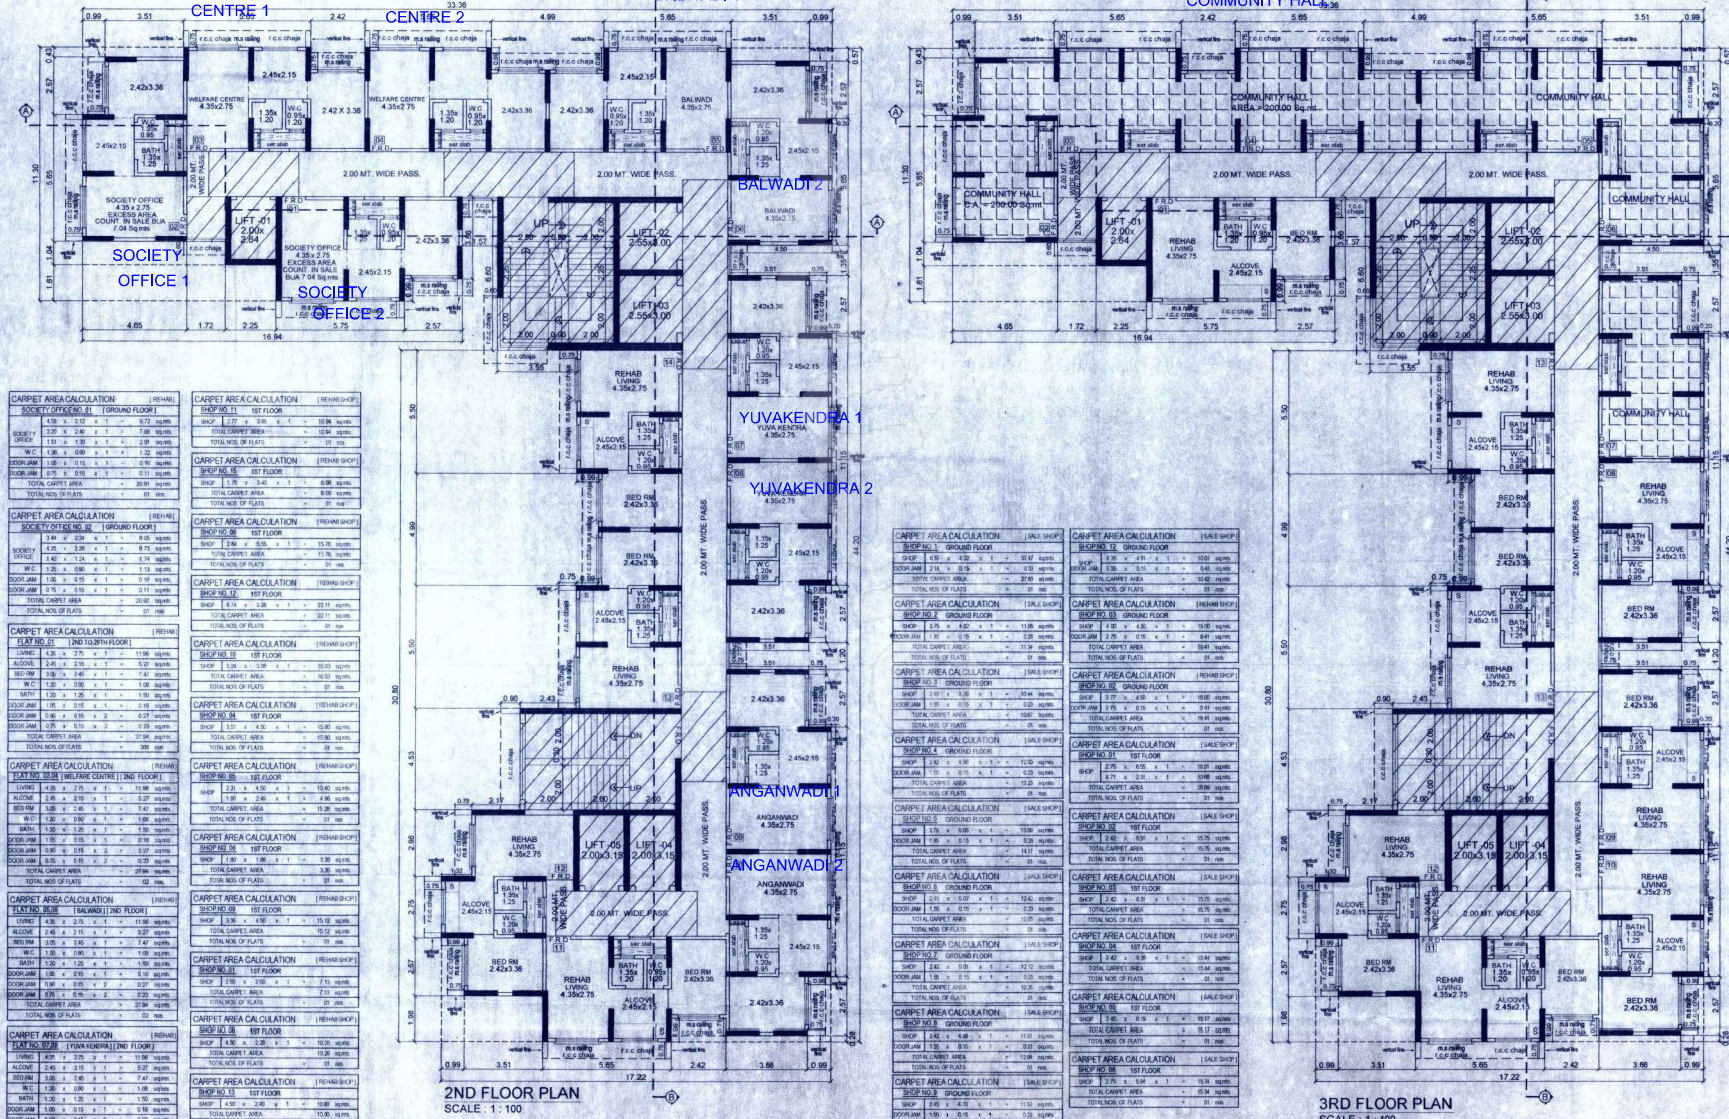

3RD FLOOR PLAN
SCALE: 1:100

CARPET AREA CALCULATION (REHAB)	CARPET AREA CALCULATION (REHAB SHOP)	CARPET AREA CALCULATION (REHAB SHOP)
SOCIETY OFFICE 01 (GROUND FLOOR)	SOCIETY OFFICE 01 (GROUND FLOOR)	SOCIETY OFFICE 01 (GROUND FLOOR)
SHOP: 4.50 x 3.00 x 1 = 13.50 sq.mts	SHOP: 4.50 x 3.00 x 1 = 13.50 sq.mts	SHOP: 4.50 x 3.00 x 1 = 13.50 sq.mts
ALCOVE: 1.50 x 2.40 x 1 = 3.60 sq.mts	ALCOVE: 1.50 x 2.40 x 1 = 3.60 sq.mts	ALCOVE: 1.50 x 2.40 x 1 = 3.60 sq.mts
BATH: 1.50 x 1.50 x 1 = 2.25 sq.mts	BATH: 1.50 x 1.50 x 1 = 2.25 sq.mts	BATH: 1.50 x 1.50 x 1 = 2.25 sq.mts
TOILET: 1.50 x 1.50 x 1 = 2.25 sq.mts	TOILET: 1.50 x 1.50 x 1 = 2.25 sq.mts	TOILET: 1.50 x 1.50 x 1 = 2.25 sq.mts
W.C.: 1.50 x 1.50 x 1 = 2.25 sq.mts	W.C.: 1.50 x 1.50 x 1 = 2.25 sq.mts	W.C.: 1.50 x 1.50 x 1 = 2.25 sq.mts
DOOR JAMB: 1.50 x 0.50 x 1 = 0.75 sq.mts	DOOR JAMB: 1.50 x 0.50 x 1 = 0.75 sq.mts	DOOR JAMB: 1.50 x 0.50 x 1 = 0.75 sq.mts
TOTAL CARPET AREA = 20.25 sq.mts	TOTAL CARPET AREA = 20.25 sq.mts	TOTAL CARPET AREA = 20.25 sq.mts
TOTAL NOS. OF FLATS = 01 nos	TOTAL NOS. OF FLATS = 01 nos	TOTAL NOS. OF FLATS = 01 nos

CARPET AREA CALCULATION (REHAB)	CARPET AREA CALCULATION (REHAB SHOP)	CARPET AREA CALCULATION (REHAB SHOP)
SOCIETY OFFICE 02 (GROUND FLOOR)	SOCIETY OFFICE 02 (GROUND FLOOR)	SOCIETY OFFICE 02 (GROUND FLOOR)
SHOP: 4.50 x 3.00 x 1 = 13.50 sq.mts	SHOP: 4.50 x 3.00 x 1 = 13.50 sq.mts	SHOP: 4.50 x 3.00 x 1 = 13.50 sq.mts
ALCOVE: 1.50 x 2.40 x 1 = 3.60 sq.mts	ALCOVE: 1.50 x 2.40 x 1 = 3.60 sq.mts	ALCOVE: 1.50 x 2.40 x 1 = 3.60 sq.mts
BATH: 1.50 x 1.50 x 1 = 2.25 sq.mts	BATH: 1.50 x 1.50 x 1 = 2.25 sq.mts	BATH: 1.50 x 1.50 x 1 = 2.25 sq.mts
TOILET: 1.50 x 1.50 x 1 = 2.25 sq.mts	TOILET: 1.50 x 1.50 x 1 = 2.25 sq.mts	TOILET: 1.50 x 1.50 x 1 = 2.25 sq.mts
W.C.: 1.50 x 1.50 x 1 = 2.25 sq.mts	W.C.: 1.50 x 1.50 x 1 = 2.25 sq.mts	W.C.: 1.50 x 1.50 x 1 = 2.25 sq.mts
DOOR JAMB: 1.50 x 0.50 x 1 = 0.75 sq.mts	DOOR JAMB: 1.50 x 0.50 x 1 = 0.75 sq.mts	DOOR JAMB: 1.50 x 0.50 x 1 = 0.75 sq.mts
TOTAL CARPET AREA = 20.25 sq.mts	TOTAL CARPET AREA = 20.25 sq.mts	TOTAL CARPET AREA = 20.25 sq.mts
TOTAL NOS. OF FLATS = 01 nos	TOTAL NOS. OF FLATS = 01 nos	TOTAL NOS. OF FLATS = 01 nos