


14	13TH FLOOR	2048.85	105.49	1943.34	0	38.04	38.04	1905.30	0.00
15	24TH FLOOR	2197.22	108.68	2088.54	0	38.04	38.04	1949.20	2.33
16	25TH FLOOR	1666.83	83.20	1583.63	0	38.04	38.04	1545.10	7.8
17	16TH FLOOR	1391.09	127.53	1263.56	0.00	25.36	25.36	1238.20	0.00
18	37TH FLOOR	1244.93	85.17	1159.76	0.00	25.36	25.36	1134.40	0.00
19	38TH FLOOR	1341.11	85.07	1256.04	0.00	25.36	25.36	1230.68	0.00
20	19TH FLOOR	1341.11	85.07	1256.04	0.00	25.36	25.36	1230.68	0.00
21	TERRACE	341.05	85.17	255.88	0.00	25.36	25.36	230.48	0.00
					0.00	0.00	0.00		
	GRAND TOTAL	38243.49	2433.04	35809.55	16076.05	832.36	16082.42	35011.13	278.8

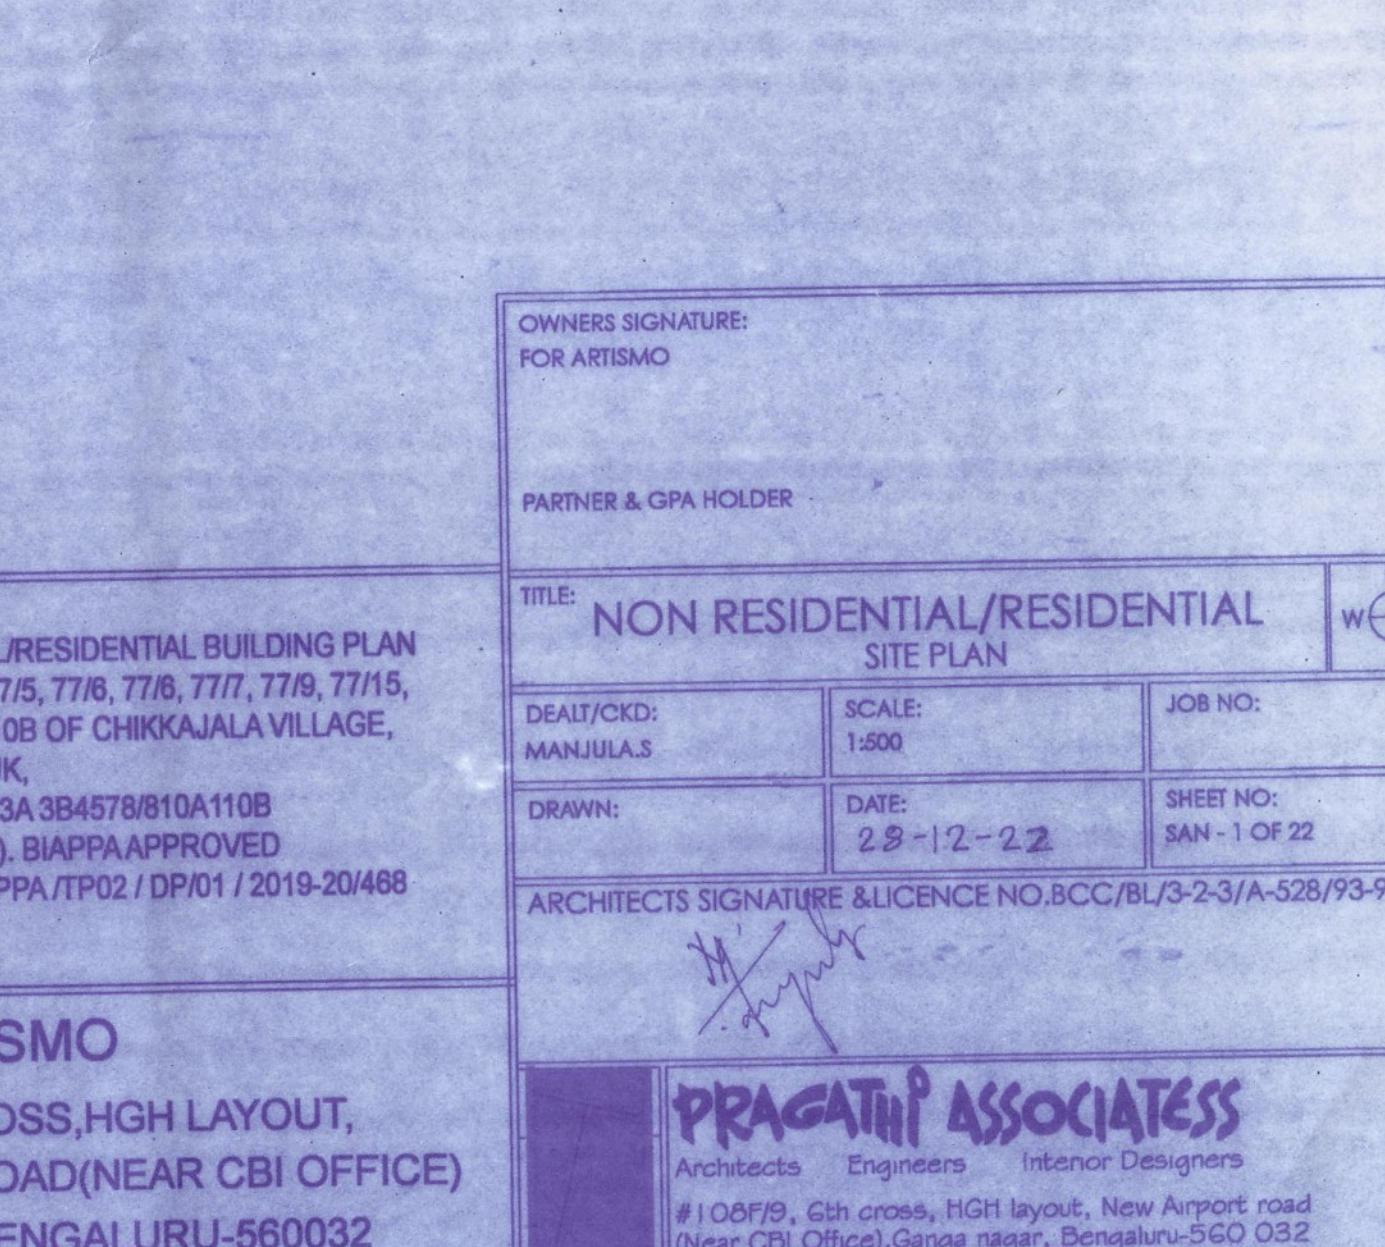


1. The first step is to identify the problem or question that needs to be answered. This involves understanding the context and the specific requirements of the task.

[illegible]

ಮದ್ಯ ಕಾರ್ಯದರ್ಶಿ
ಬೆಂಗಳೂರು ಅಂತಾರಾಷ್ಟ್ರೀಯ ವಿಮಾನ ನಿಲ್ದಾಣ ಪ್ರದೇಶ ಯೋಜನಾ ಕ್ರಾಂತಿ ದೇವನಹಳ್ಳಿ

PROPOSED:
RESIDENTIAL/RESIDENTIAL BUILDING PLAN
AT SY NO. 777A, 777B, 777C, 777YM

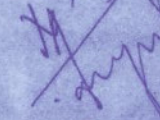OWNERS SIGNATURE: FOR ARTBMO		
PARTNER & CPA HOLDER		
TITLE: NON RESIDENTIAL/RESIDENTIAL SITE PLAN		(W)
DEALT/COD: MANUJALA	SCALE: 1:600	JOB NO.:
DRAWN:	DATE: 28-12-22	SHEET NO: SAN-1 OF 22
ARCHITECTS SIGNATURE & LICENCE NO. BCC/BL/3-2/3-A-528/93-A		
		
PRAGMA ASSOCIATES Architects Engineers Interior Designers		
#100/9, 6th cross, HSI layout, New Airport road near CHL dental clinic near, Saranath-550 032		

CAD FILE NAME AD-HS: