



Sub.Eng. (B.P.) CITY - VII Asst.Eng. (B.P.) CITY - V

Executive Eng. (B.P.) CITY - III

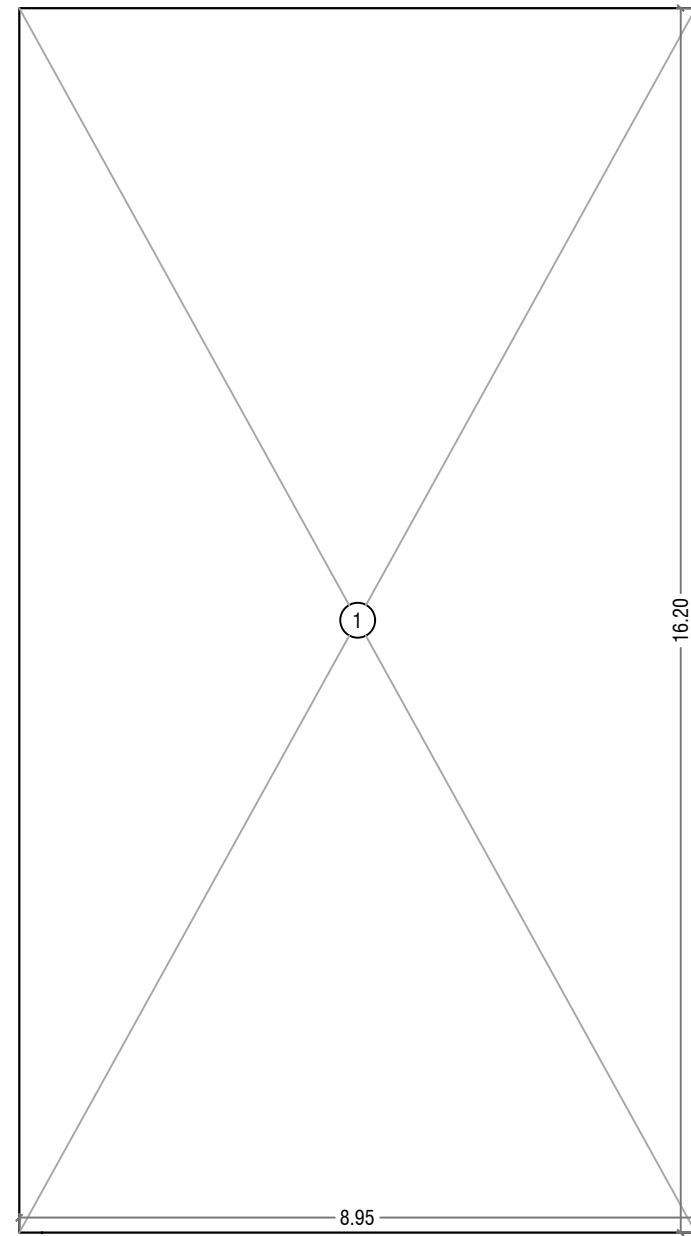


AMENITY AREA LINE DIAGRAM
SCALE :- 1:100

AMENITY AREA CALCULATION FOR (10TH PODIUM FLR. SALE WING- C)				
1	8.95	16.20	1	144.99
2	5.80	4.00	1	23.20
3	6.90	2.63	1	18.15
4	7.05	2.73	1	19.25
5	3.95	4.00	1	23.92
6	4.70	3.35	1	16.60
7	3.72	1.28	1	4.78
8	2.46	2.35	1	5.78
9	7.16	1.18	1	8.45
10	7.01	2.25	1	15.77
TOTAL AMENITY AREA				280.95

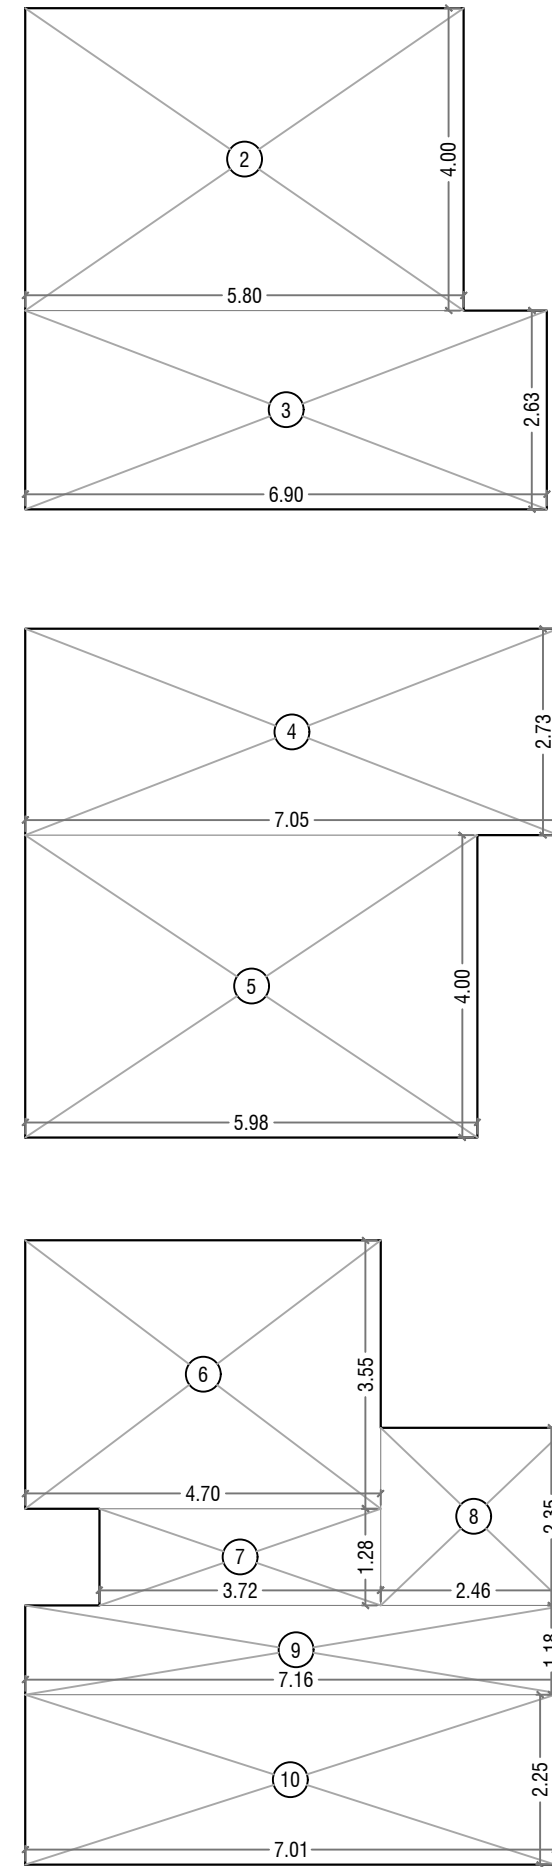

AMENITY SPACE
(RECREATIONAL GROUND)
BELOW

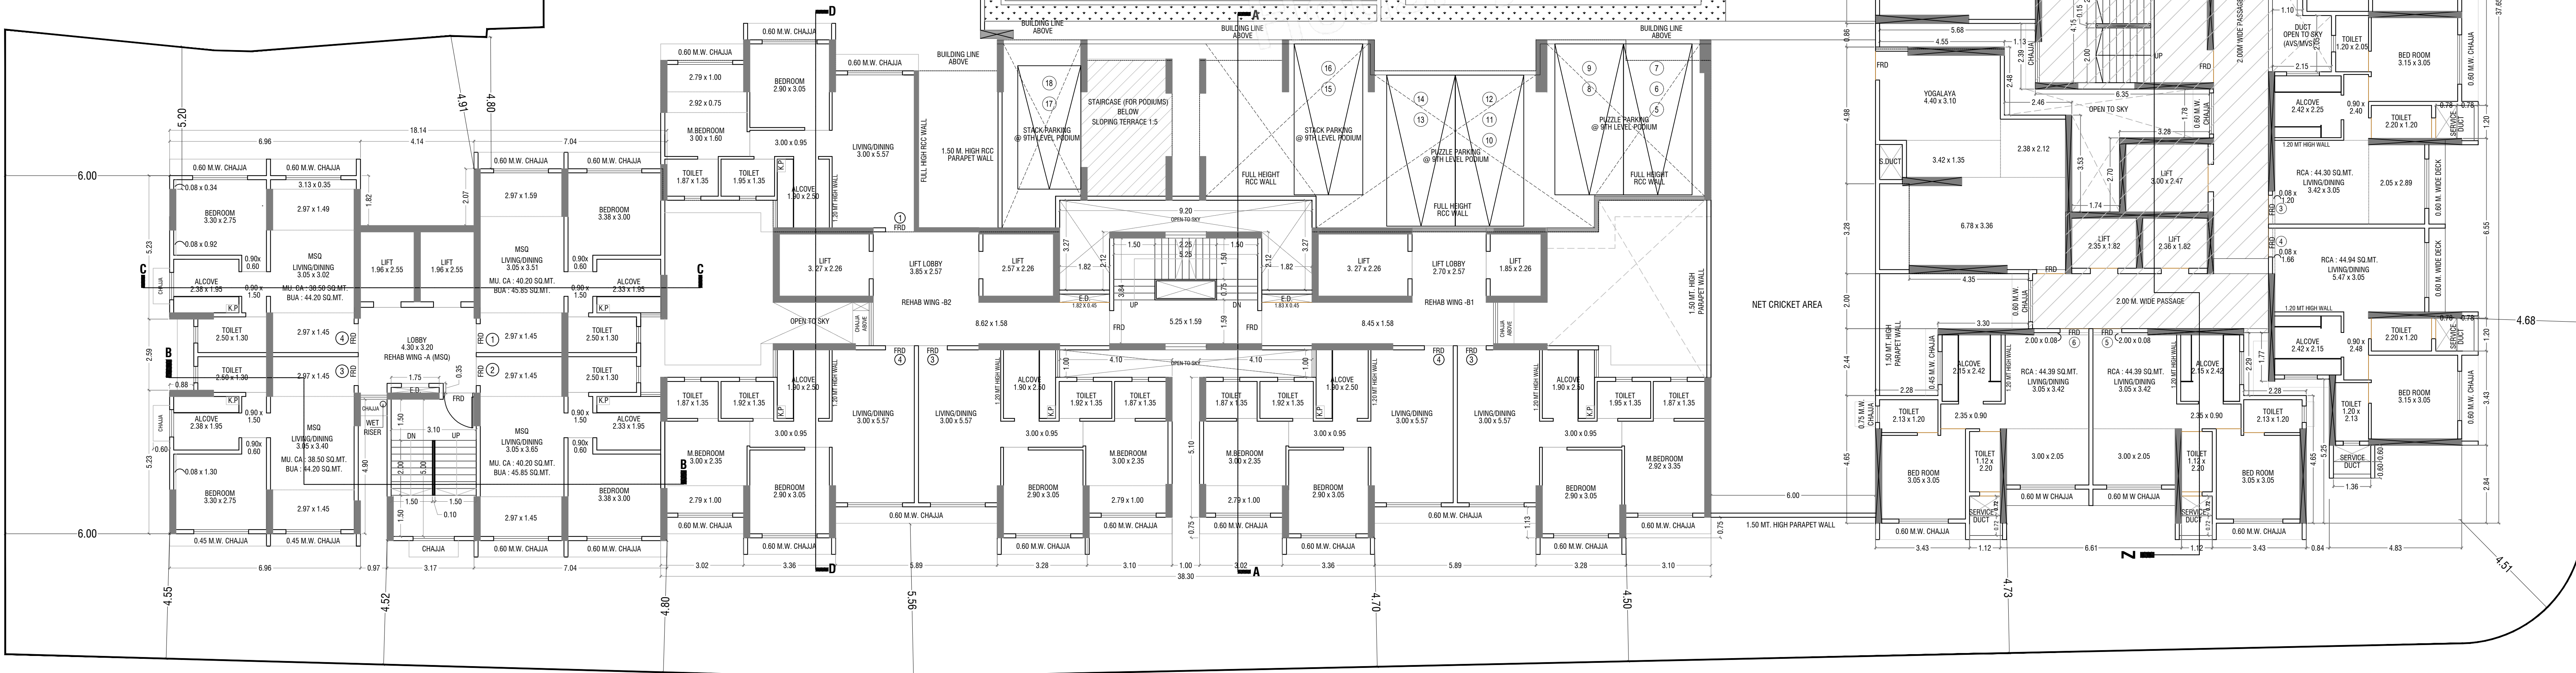

10TH PODIUM FLOOR PLAN
SCALE :- 1:100

FORM II

CONTENTS OF SHEET

10TH PODIUM FLOOR PLAN

DESCRIPTION OF PROPOSAL & PROPERTY

Proposed Cluster Redevelopment Scheme (CDS) under DCR-33(9) on property bearing C.S. No. 108(P1), 111(P1), 112(P1), 255, 256(P1) & 257(P1) of Dadar - Naigaon Division, Estate Scheme No. 60, Morbaug Naigaon Estate, in F'South Ward, District (E), Mumbai 400014 for "Abhinav Residency CHS (Prop.)"

LICENSED SURVEYOR'S SIGN


OWNER'S SIGN

NAME OF OWNER

M/S RENAISSANCE SPACES

Job No. --- Drawn by ---
Drawing No. --- Checked by ---
Revision --- Scale As stated

NAME OF LICENSED SURVEYOR

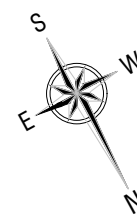

CATAPULT
The art of transformation

Catapult Realty Consultants
203 & 204, 2nd Floor, Orbit Plaza, New Prabhadevi Road, Prabhadevi,
Mumbai - 400 025.
Tel: +91 22 4915 3599, FAX: +91 22 4915 3513

Email: info@catapultrealty.in, Web: www.catapultrealty.in