



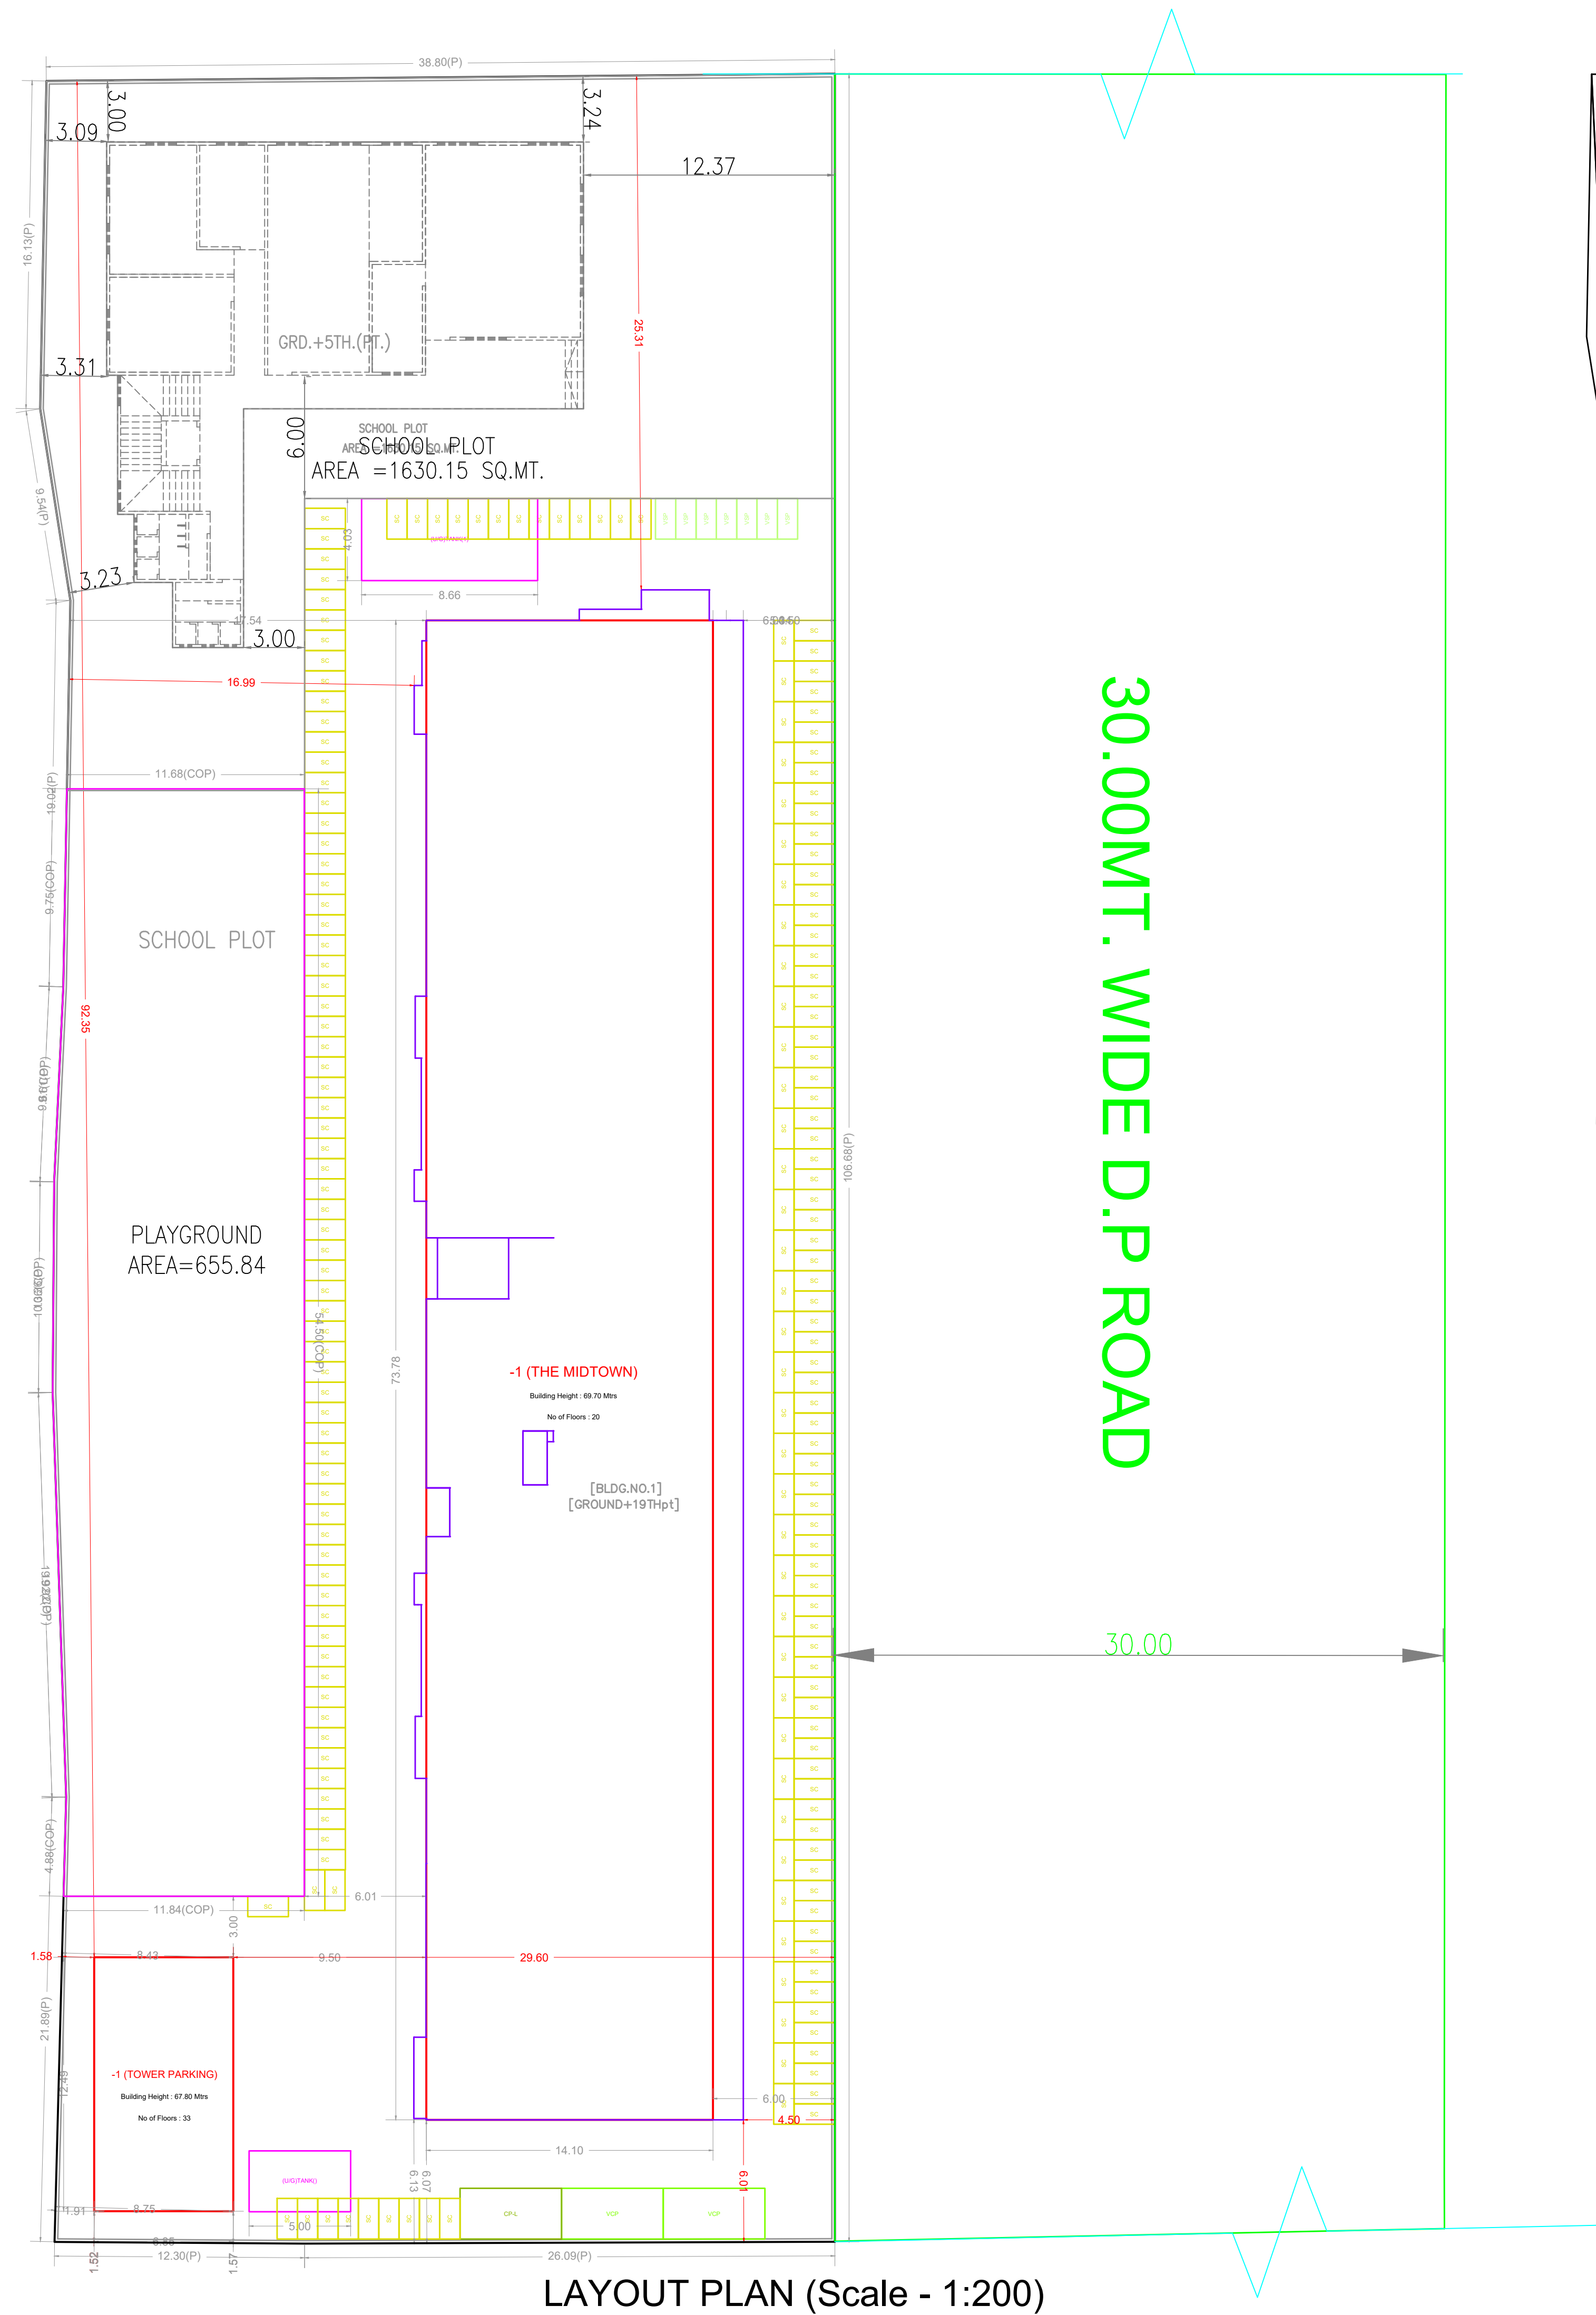

LAYOUT PLAN (Scale - 1:200)

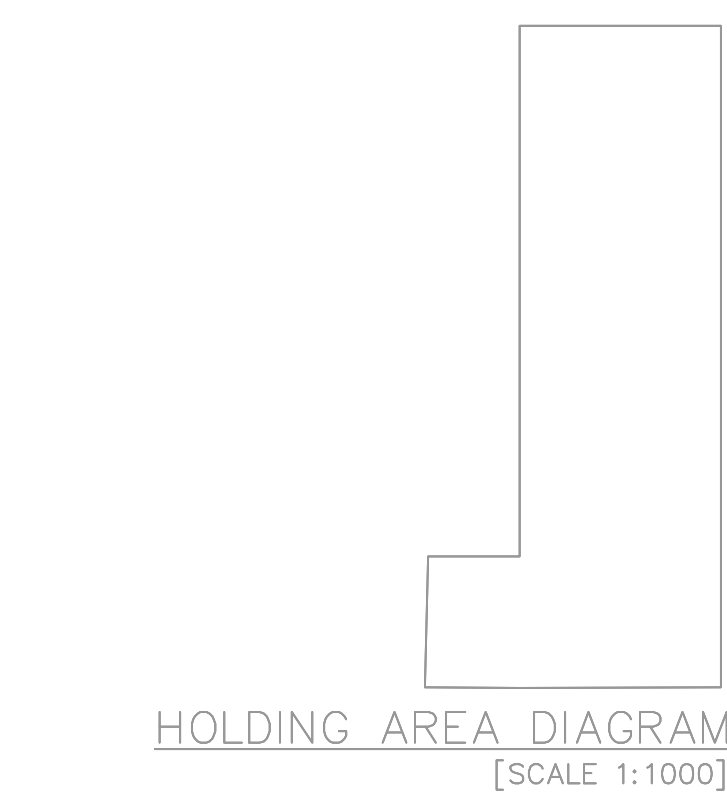

HOLDING AREA STATEMENT

S.NO	PLOT NO.	AREA IN SQMT.
149	4	774.00
149	5	769.50
149	6	760.50
149	7	755.00
149/part+157/part	8	765.00
157/A	---	251.56
TOTAL AREA		4075.56

[AS PER NEW GR 2023]


TENEMENT AREA	TENEMENT NOS.	CAR PARKING NORMS	TWO WHEELER PARKING
1 TENEMENT 40.00 TO 80.00 SQMT. (EVERY 1 TENEMENT 1 CAR & 2 SCOOTER)	141 NOS	141/1 = 16.00 NOS	141/1 = 141.00 NOS
2 TENEMENT 80.00 TO 150.00 SQMT. (EVERY TENEMENT 1 CAR & 1 SCOOTER)	16 NOS	16/1 = 16.00 NOS	16/1 = 16.00 NOS
3 VISITORS PARKING 5% EXTRAS		5% OF 86.50 = 4.32 NOS	5% OF 157.00 = 7.85 NOS
4 TOTAL PARKING WITH VISITORS		90.82 NOS	164.85 NOS
5 PARKING FOR SHOP FOR EVERY 100 SQMT. 2 CAR & 8 SCOOTER		847.88/50 = 16.96 NOS	847.88/16.66 = 50.89 NOS
6 PARKING FOR OFFICE FOR EVERY 200 SQMT. 3 CAR & 11 SCOOTER		1699.62/66.66+25.50 NOS	1699.62/16.18 = 93.49 NOS
7 TOTAL PARKING WITH COMMERCIAL		133.28 NOS	144.38 NOS
8 PARKING FACTOR PERMISSIBLE 0.8 OF 7	157 NOS	106.62 NOS	115.50 NOS
GRAND TOTAL		107 PARKING PROVIDED	281 PARKING PROVIDED
[B] PARKING REQUIRED	106.62	107 NOS	280.35
[C] MODIFY PARKING	(136/6+23.00)	23 NOS	(281-143.00+138.00)
[B] PARKING PROVIDED	---	130 NOS	---

SANITATION STATEMENT (SCHOOL BLDG.)

OCUPAN LOAD = 10 SQMT./PERSON	
NO OF PERSONS = BLP / 10.00	
= 2000.00/10.00 = 200.01 (200 NOS.)	
CONSIDERED 66.66% OF MALE = 133.32 SAY. 139 NOS	
CONSIDERED 33.33% OF FEMALE = 66.65 SAY. 70 NOS.	
REGAS / DCR	REGAS / PLAN
SANITARY 25 MALES 15 FEMALES	25 MALE 15 FEMALE
M.C. 1 1	139/2501+5.56
URINAL 2 --	139/2501+5.56
W.B.O.N 1 1	139/2501+5.56
TOTAL W.C. REQUIRED	11
TOTAL W.C. PROVIDED	36

FLATS, SHOP AND OTHER DETAILS

SHOP NO.	OFFICE NO.	2BHK	3BHK	4BHK	ENTRANCE LOBBY	SOCIETY OFFICE	DRIVER ROOM	SERVANT TOILET	METER ROOM
17	34	58	83	16	02	01	01	02	01

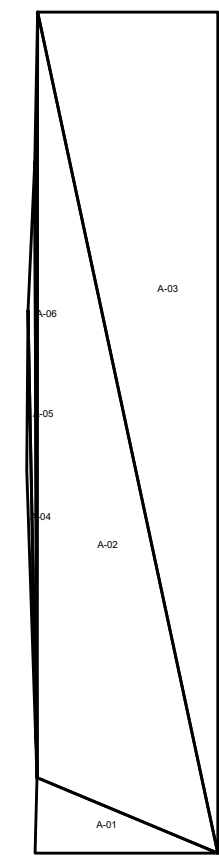

Triangulation: R.G1 (Scale - 1:500)

Triangle	Area
A-01	28.91
A-02	290.74
A-03	318.23
A-04	4.21
A-05	9.61
A-06	4.15
Total (R.G1)	655.84

BUILDING WISE FSI STATEMENT

BUILDING	FSI AREA	RESI	NON RESI	BALC	PASS	STAIR	LIFT	TENE
-1 (THE MID.)	16070.26	3041.93	1236.23	1982.38	528.89	439.76	157	0
-1 (TOWER P.)	0.00	0.00	0.00	0.00	0.00	0.00	0.00	0
Total	16070.26	3041.93	1236.23	1982.38	528.89	1031.12	157	0

TDR AREA STATEMENT:

PERM. TDR	PROP. TDR	D.R.C. NO.	D.R.C. TYPE
5705.78	5705.78	-	-

FSI DETAILS

2- INDEX	BASIC FSI	PREMIUM FSI/ADDITIONAL FSI	TOTAL IN-SITUATOR	INCENTIVE FSI	RESI ANCIL- LARY AREA	NON RESI ANCIL- LARY AREA	TOTAL	INCLUSIVE HOUSING (20%) IF APPLICABLE	DRAWING VALUE
2.1 - PERMISSIBLE INDEX	1.10	0.50	1.40	0.00	0.00	0.00	3.00	0.00	0.00
2.2 - EXISTING CONSUMED INDEX	0.00	0.00	0.00	0.00	0.00	0.00	0.00	00.00	0.00
2.3 - BALANCE INDEX TO BE CONSUME	1.10	0.50	1.40	0.00	0.00	0.00	3.00	00.00	0.00
2.4 - TOTAL PERMISSIBLE PLINE AREA	4483.12	2037.78	5705.78	0.00	6322.03	1351.97	19900.68	0.00	0.00
TOTAL PERMISSIBLE FOR REDEVELOPMENT AREA (PLINE AREA)	0.00	0.00	0.00	0.00	0.00	0.00	0.00	0.00	0.00
2.5 - PROPOSED PLINE AREA (SHOULD NOT EXCEED 2.4)	4483.12	2037.78	5705.78	0.00	6328.59	1343.21	19896.48	0.00	19177.83
2.6 - INDEX CONSUMED	1.10	0.50	1.40	0.00	0.00	0.00	0.00	00.00	0.00

TANK CALCULATION DETAILS

TANK	REQUIREMENT	OCCUPANT LOAD (NOS.)	CONSUMPTION PER DAY (LIT)	REQUIRED CAPACITY (LIT)	PROPOSED CAPACITY (LIT)
OHWT	Residential cum Commercial Building (TENEMENT)	79.00	1.00	79.00	675.00
UGWT	Residential cum Commercial Building (COMMERCIAL)	3041.93	0.05	666.00	45.00
TOTAL				108295.00	218727.50

REFUGEE AREA DETAILS





FLOOR NAME	REFUGEE AREA NAME	REQUIRED	PROPOSED
ELEVENTH FLOOR	Refugee Area	48.25	48.23
SIXTEENTH FLOOR	Refugee Area	48.25	48.23
SIXTH FLOOR	Refugee Area	48.25	48.23

ANCILLARY AREA DETAILS TABLE:

PERM. RESIDENTIAL ANCILARY	PROP. RESIDENTIAL ANCILARY	PERM. NON-RESIDENTIAL ANCILARY	PROP. NON-RESIDENTIAL ANCILARY
6322.03	6328.59	1351.97	1343.21

R.G CALCULATIONS:

NAME	AREA
R.G1	655.84
Total RG Area	655.84

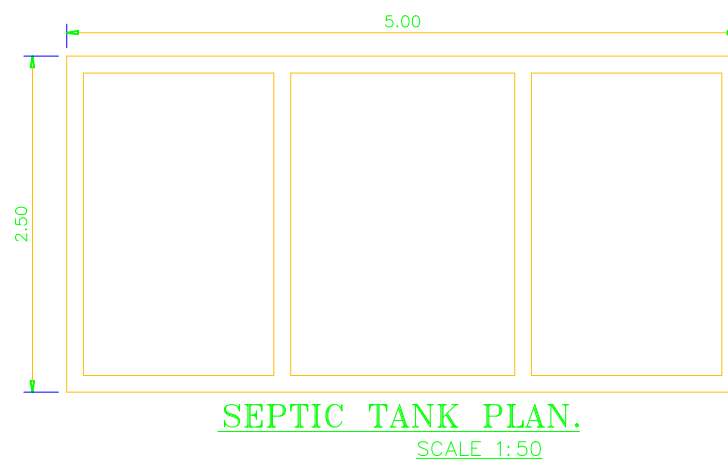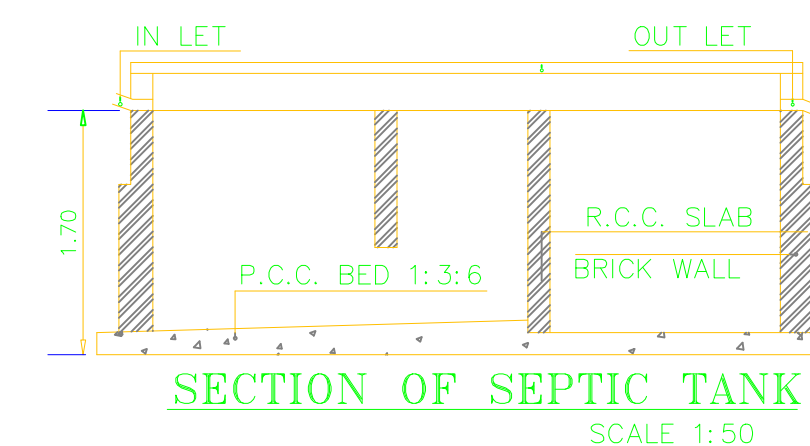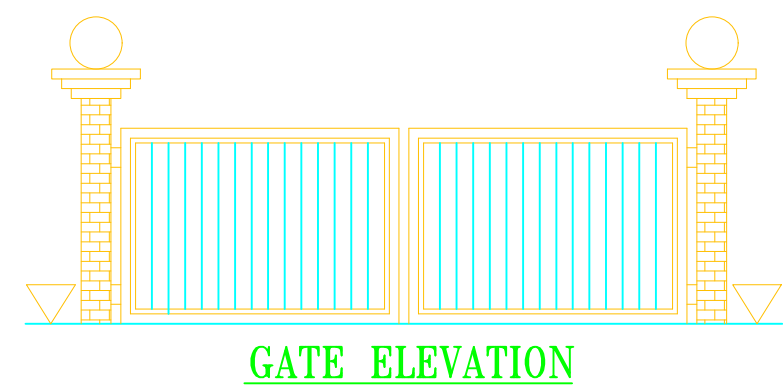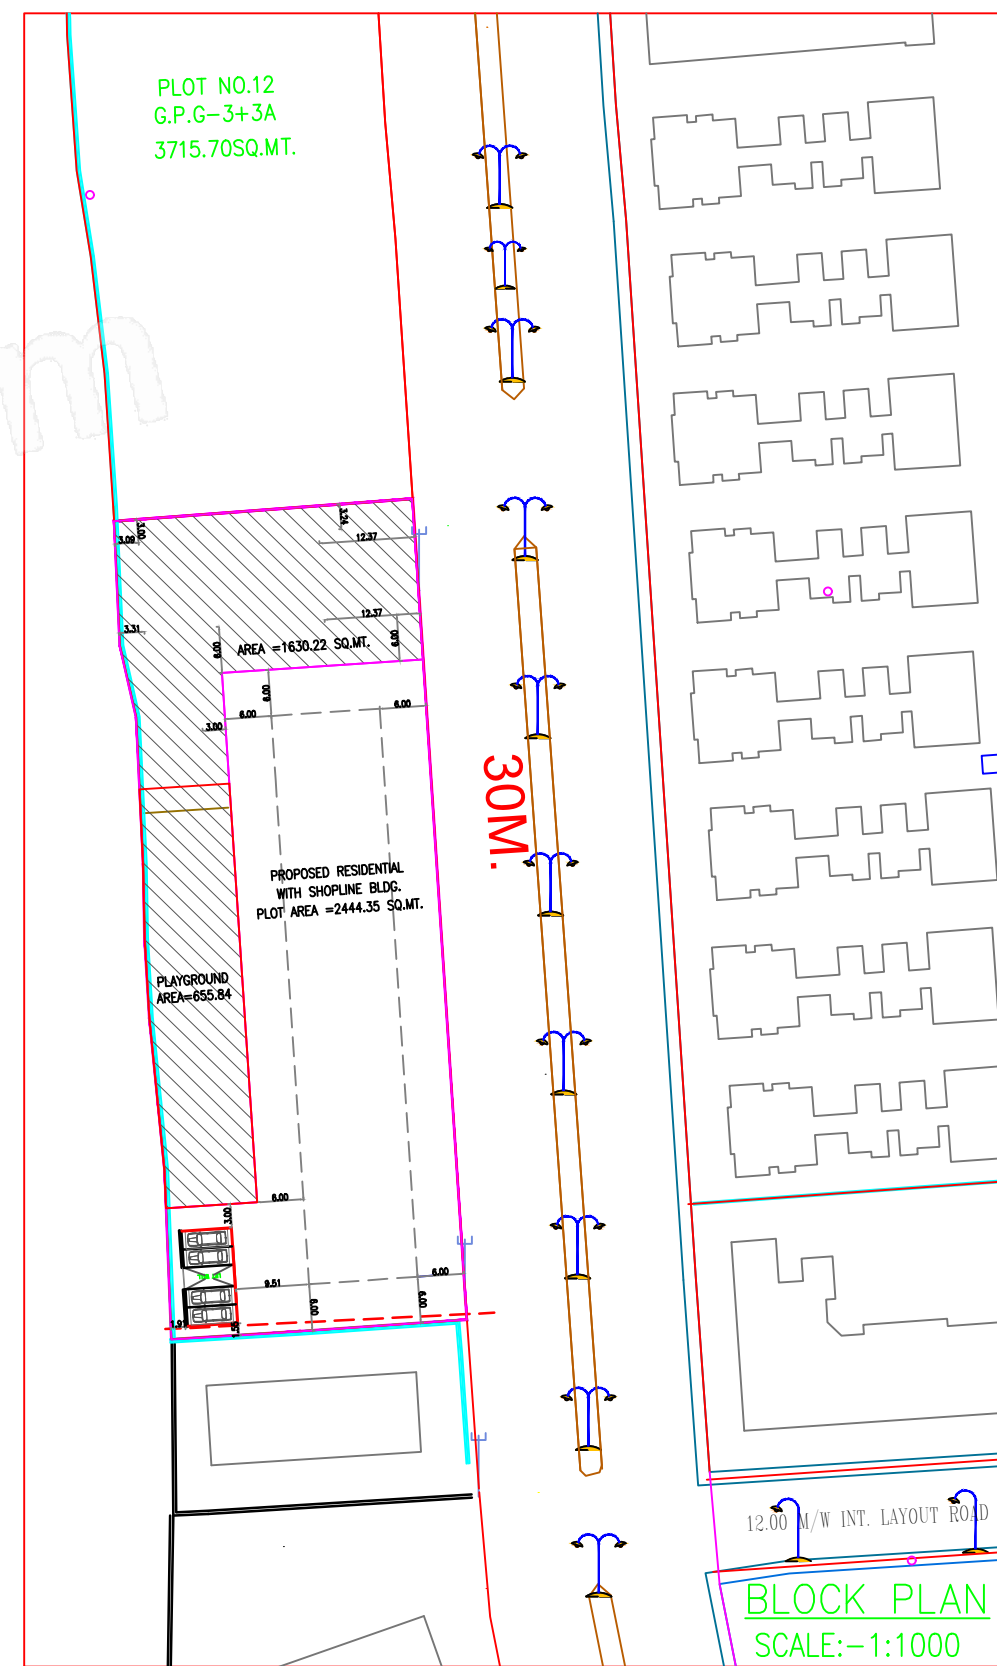

OWNERS NAME & SIGN :
M/s Innovation Estates Through Partner
Mr. Omprakash K. Panarampura &
Neha S. Shah (P.O.N Holder)










ARCH NAME SIGN & ADD
Megha Barry Fernandes

PROJECT INFORMATION


PILOT NO	516
INWARD NO	0402/2022-23
KEY NO	014
DATE	22-01-2025

PERMIT NO

PERMIT NO	0402/2022-23
KEY NO	014
DATE	22-01-2025

 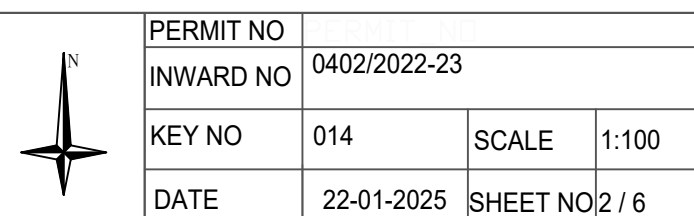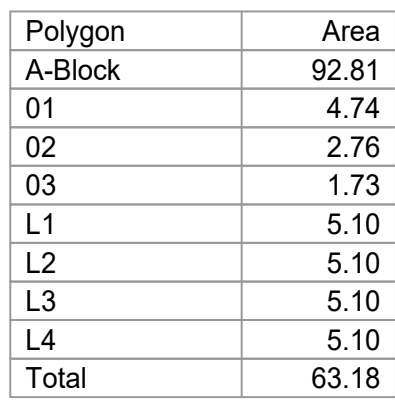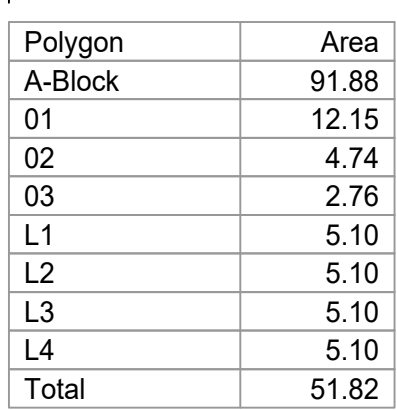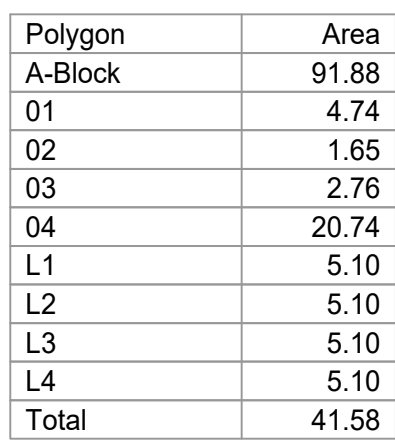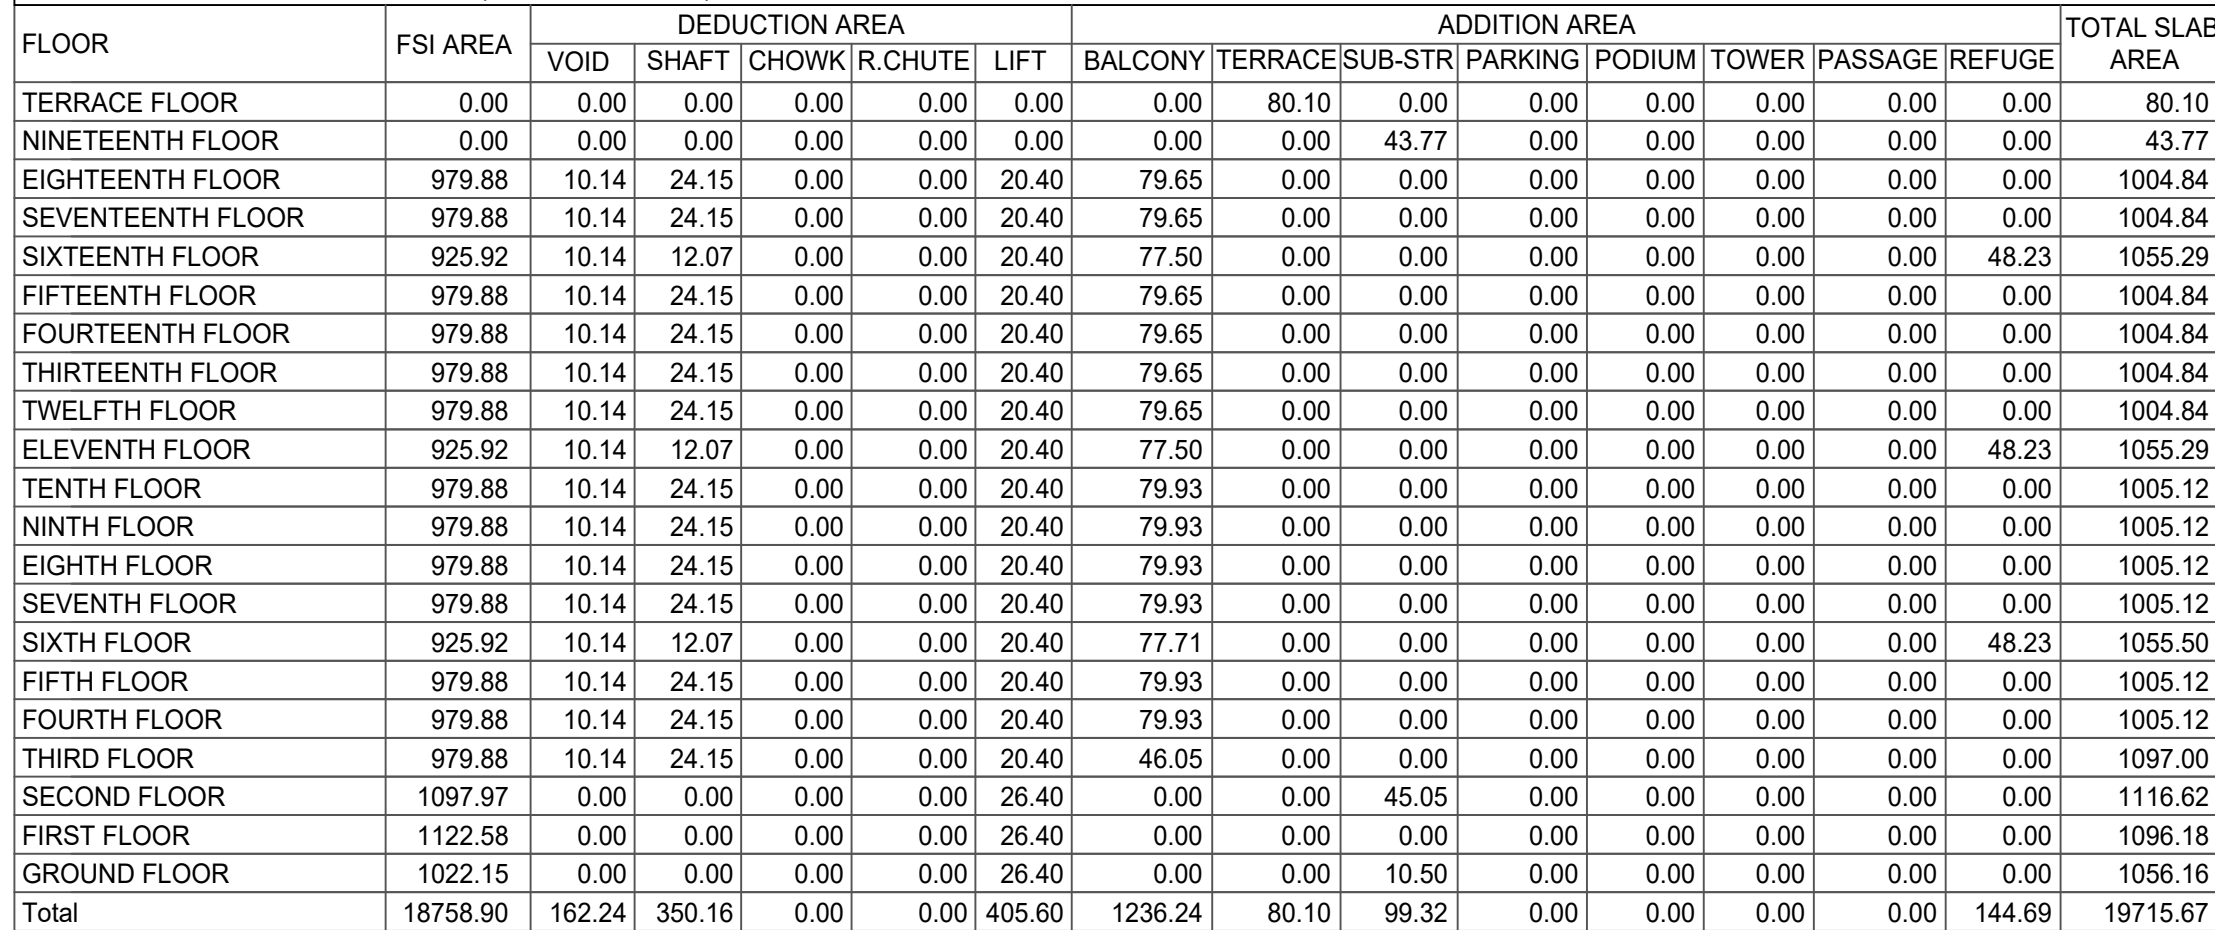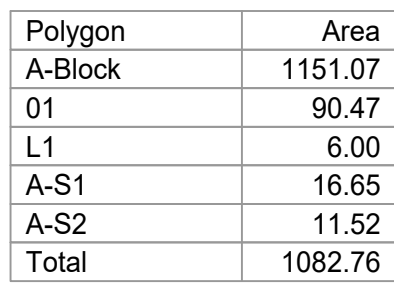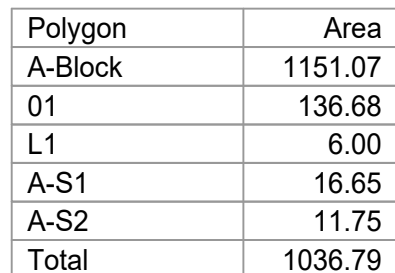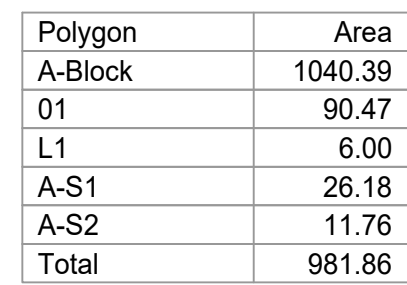


THIRD FLOOR PLAN-(THE MIDTOWN)

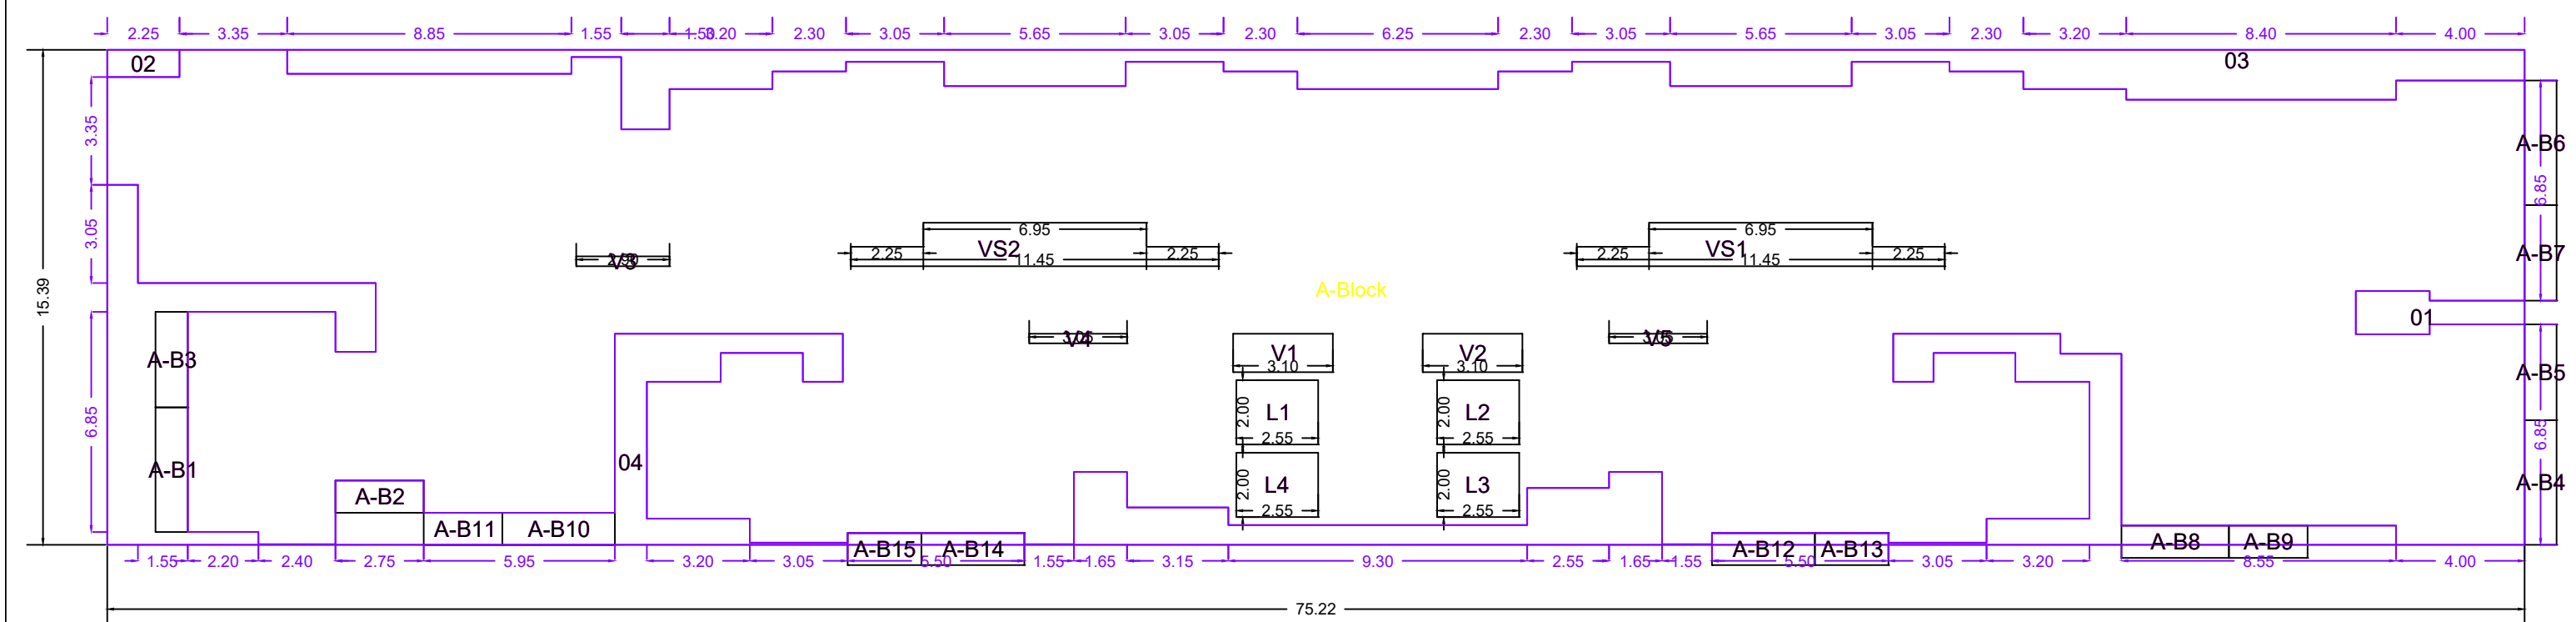

Polygon	Area
A-Block	1157.90
01	5.29
02	1.92
03	66.62
04	104.20
L1	5.10
L2	5.10
L3	5.10
L4	5.10
VS1	12.07
VS2	12.07
V1	3.72
V2	3.72
V3	0.87
V4	0.92
V5	0.92
A-B1	3.88
A-B2	2.75
A-B3	2.97
A-B4	2.97
A-B5	2.97
A-B6	3.88
A-B7	2.97
A-B8	3.36
A-B9	2.45
A-B10	3.51
A-B11	2.45
A-B12	3.20
A-B13	2.30
A-B14	3.20
A-B15	2.30
Total	971.25




TYPICAL -4,5,7,8,9,10 FLOOR PLAN-(THE MIDTOWN)

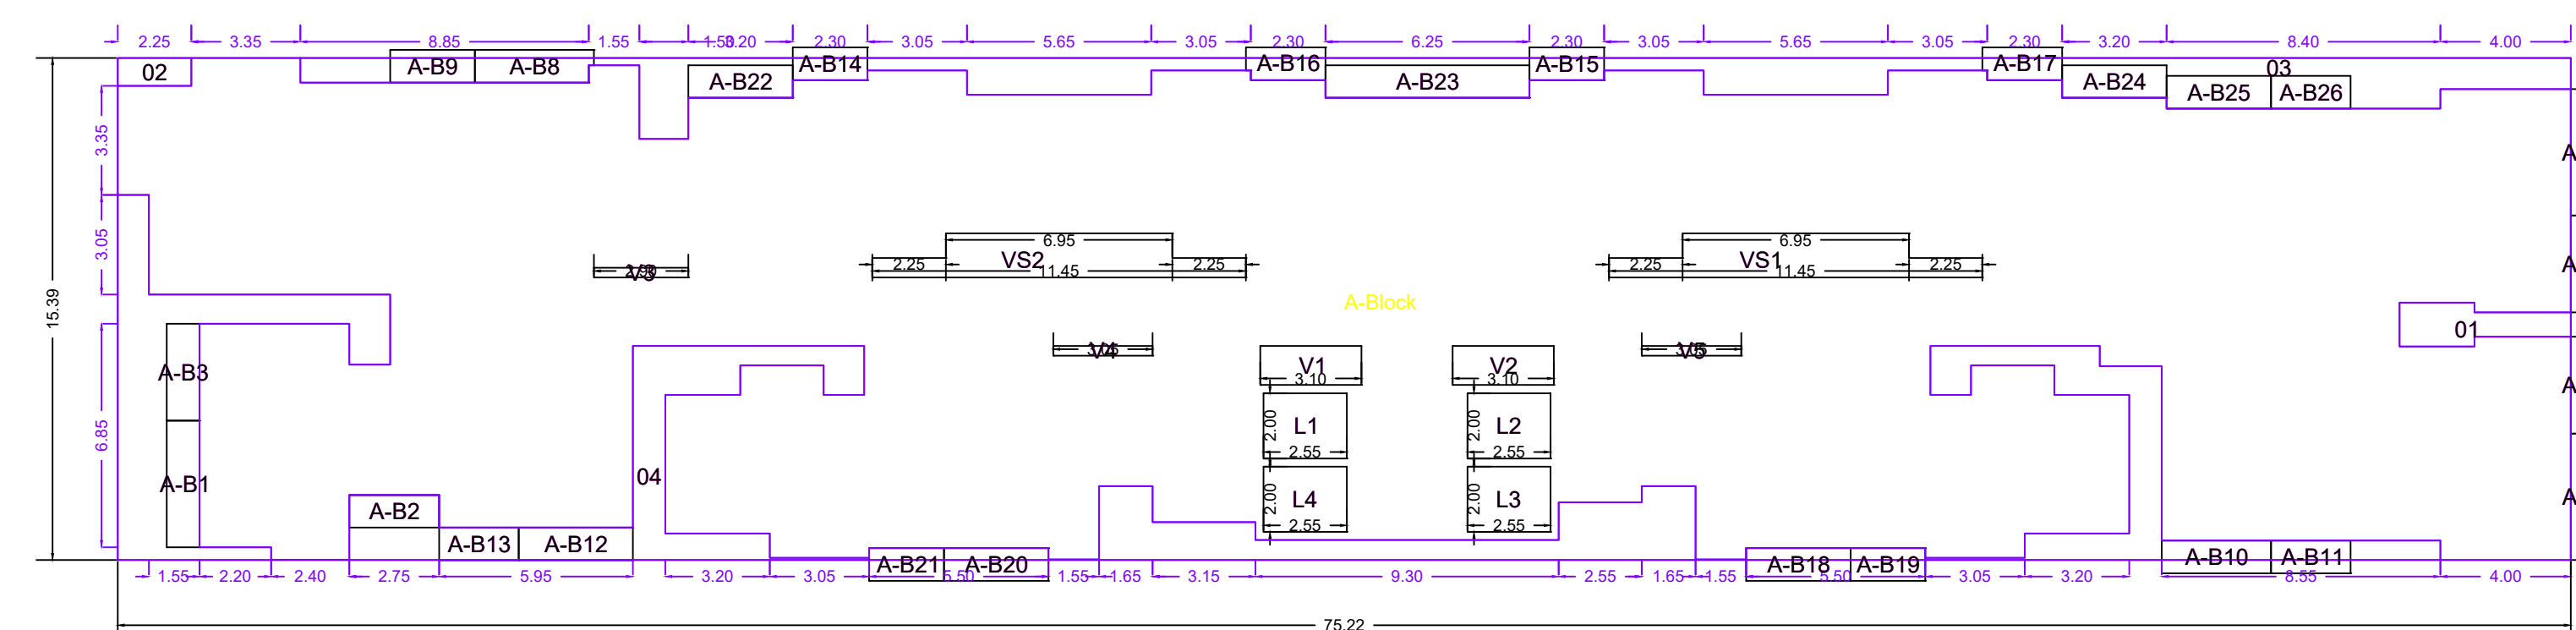

Polygon	Area
A-Block	1157.90
01	5.29
02	1.92
03	120.58
04	104.20
L1	5.10
L2	5.10
L3	5.10
L4	5.10
VS1	12.07
V1	3.72
V2	3.72
V3	0.87
V4	0.92
V5	0.92
A-B1	3.88
A-B2	2.75
A-B3	3.88
A-B4	2.97
A-B5	2.97
A-B6	3.88
A-B7	2.97
A-B8	3.51
A-B9	2.60
A-B10	2.40
A-B11	3.21
A-B12	2.45
A-B13	3.36
A-B14	2.45
A-B15	3.51
A-B16	2.45
A-B17	2.40
A-B18	2.30
A-B19	3.20
A-B20	3.20
A-B21	3.20
A-B22	2.30
A-B23	3.20
A-B24	6.40
A-B25	3.20
Total	961.02

Polygon	Area
A-Block	1157.90
01	5.29
02	1.92
03	66.62
04	104.20
L1	5.10
L2	5.10
L3	5.10
L4	5.10
VS1	12.07
VS2	12.07
V1	3.72
V2	3.72
V3	0.87
V4	0.92
V5	0.92
A-B1	3.88
A-B2	2.75
A-B3	2.97
A-B4	3.88
A-B5	2.97
A-B6	3.88
A-B7	2.97
A-B8	3.58
A-B9	2.60
A-B10	3.36
A-B11	2.45
A-B12	3.51
A-B13	2.45
A-B14	2.30
A-B15	2.30
A-B16	2.40
A-B17	2.40
A-B18	3.20
A-B19	2.30
A-B20	3.20
A-B21	2.30
A-B22	3.20
A-B23	6.25
A-B24	3.20
A-B25	3.21
A-B26	2.45
Total	1005.12

SIXTH FLOOR PLAN-(THE MIDTOWN)

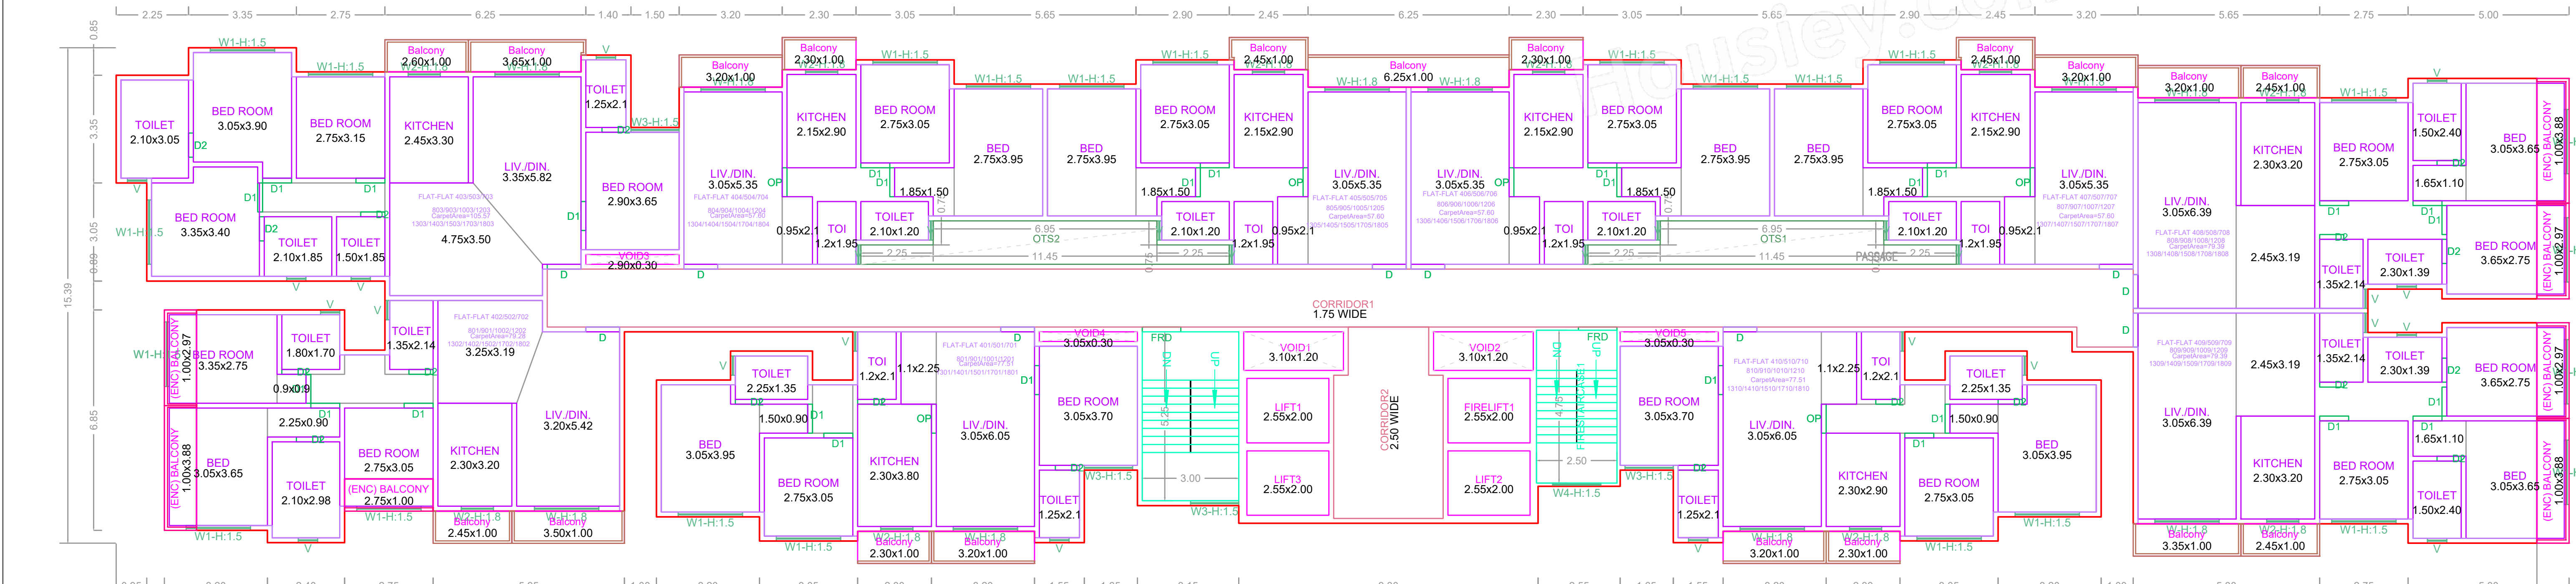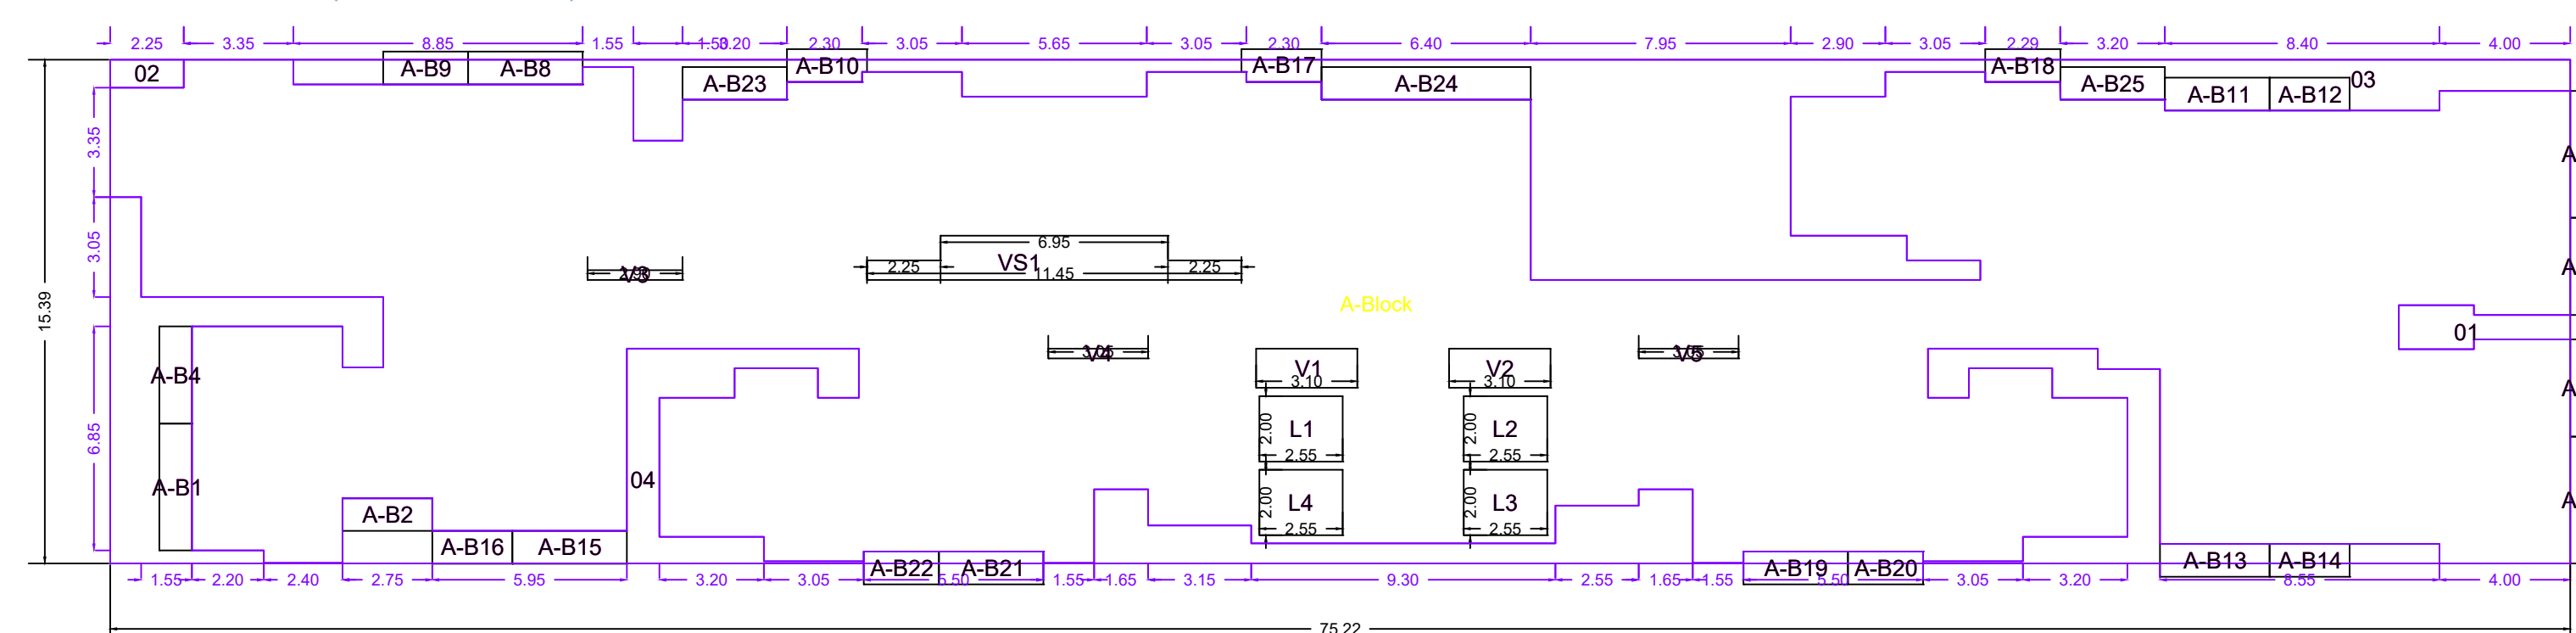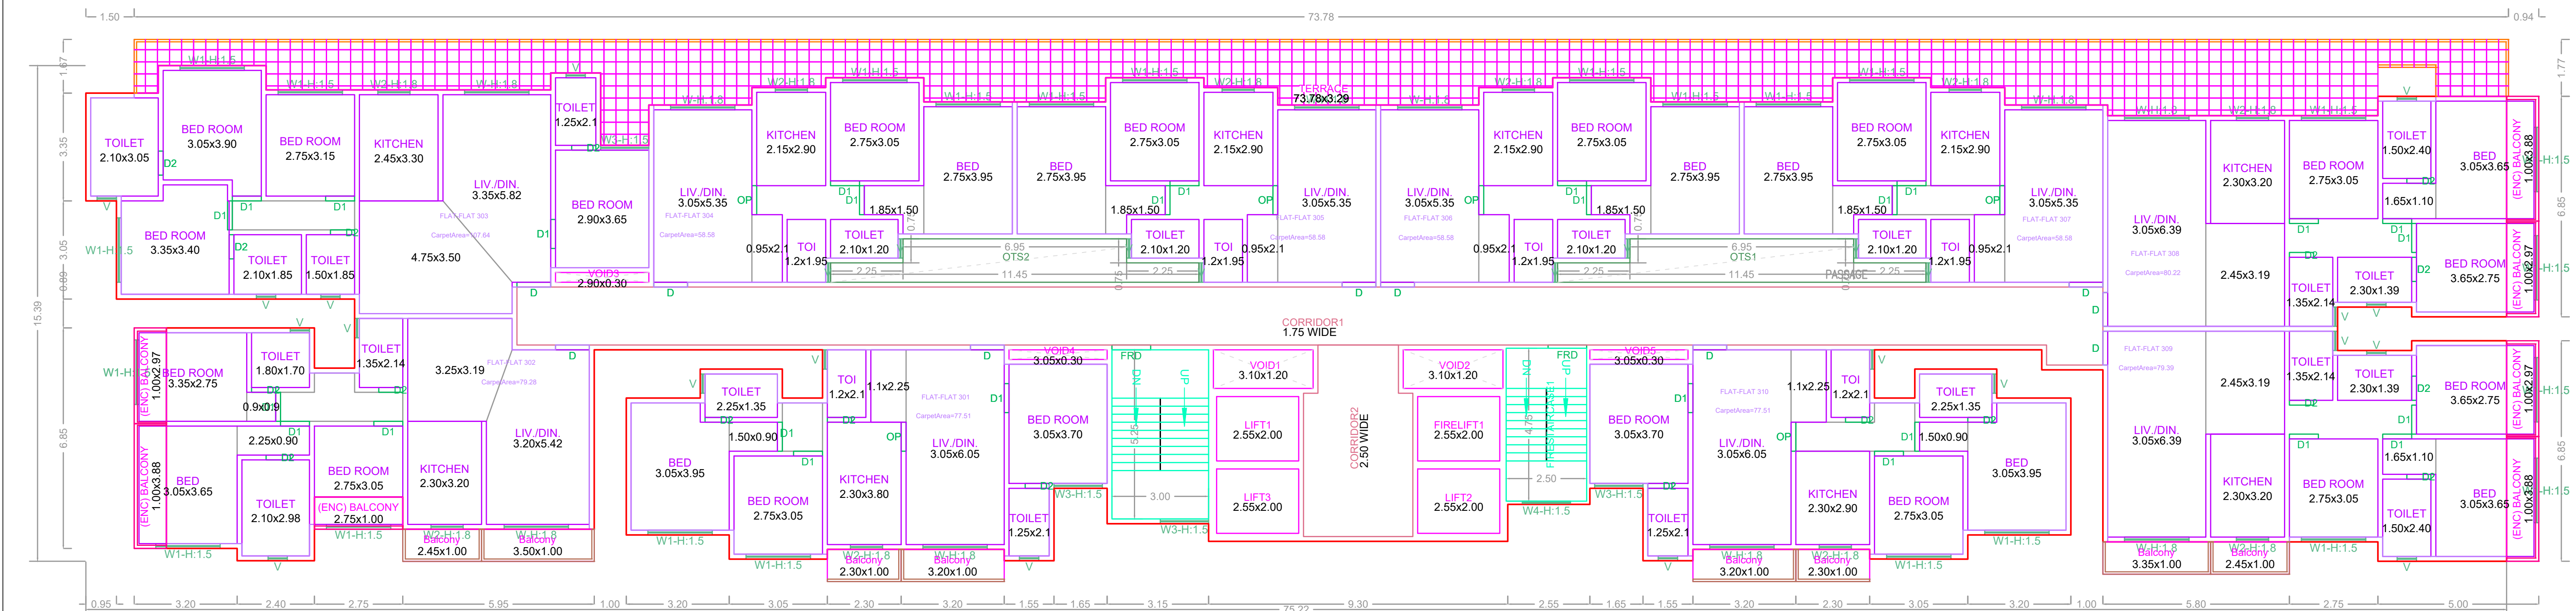TYPICAL -4,5,7,8,9,10 FLOOR PLAN
(Scale - 1:100)THIRD FLOOR PLAN
(Scale - 1:100)

FLOOR WISE CARPET AREA : (THE MIDTOWN)					
FLOOR	CARP. NAME	CARP. USE	CARP. AREA	BAL. AREA	TOTAL AREA
SECOND FLOOR PLAN	OFFICE 211	Use	30.21	0.00	30.21
	OFFICE 201	Use	56.05	0.00	56.05
	OFFICE 217	Use	60.64	0.00	60.64
	OFFICE 209	Use	34.57	0.00	34.57
	OFFICE 210	Use	35.93	0.00	35.93
	OFFICE 216	Use	54.92	0.00	54.92
	OFFICE 215	Use	54.92	0.00	54.92
	OFFICE 214	Use	54.92	0.00	54.92
	OFFICE 213	Use	54.92	0.00	54.92
	OFFICE 212	Use	54.92	0.00	54.92
	OFFICE 208	Use	26.73	0.00	26.73
	OFFICE 207	Use	50.78	0.00	50.78
	OFFICE 206	Use	50.78	0.00	50.78
	OFFICE 205	Use	50.78	0.00	50.78
	OFFICE 204	Use	50.78	0.00	50.78
	OFFICE 203	Use	50.78	0.00	50.78
	OFFICE 202	Use	50.78	0.00	50.78
	FLAT 302	Use	79.28	5.96	85.24
	FLAT 309	Use	79.39	5.81	85.20
	FLAT 301	Use	77.51	5.50	83.01
	FLAT 310	Use	107.64	0.00	107.64
	FLAT 304	Use	58.58	0.00	58.58
	FLAT 306	Use	58.58	0.00	58.58
TYPICAL -4,5,7,8,9,10 FLOOR PLAN	FLAT 405/507/09	Use	805/905/1005/1205	1305/1405/1505/1705	85/85
	FLAT 405/507/08	Use	805/905/1005/1205	1305/1405/1505/1705	85/85
	FLAT 401/501/701	Use	801/901/1001/1201	1301/1401/1501/1701	83/83
	FLAT 403/503/703	Use	803/903/1003/1203	1303/1403/1503/1703	83/83
	FLAT 404/504/704	Use	804/904/1004/1204	1304/1404/1504/1704	83/83
	FLAT 405/505/705	Use	805/905/1005/1205	1305/1405/1505/1705	85/85
	FLAT 406/506/706	Use	806/906/1006/1206	1306/1406/1506/1706	85/85
	FLAT 410/510/710	Use	810/910/1010/1210	1310/1410/1510/1710	83/83
	FLAT 407/507/707	Use	807/907/1007/1207	1307/1407/1507/1707	83/83
	FLAT 602/1102/1602	Use	79.28	5.96	85.24
	FLAT 609/1109/1609	Use	79.39	5.81	85.20
	FLAT 608/1108/1608	Use	79.39	5.81	85.20
	FLAT 603/1103/1603	Use	105.57	6.11	111.68
	FLAT 604/1104/1604	Use	57.60	5.50	63.10
	FLAT 610/1110/1610	Use	77.51	5.50	83.01
	FLAT 607/1107/1607	Use	57.60	5.50	63.10
	FLAT 605/1105/1605	Use	70.25	8.70	78.95
FIRST FLOOR PLAN	OFFICE 111	Use	52.79	0.00	52.79
	OFFICE 101,102,103,104,105,106	Use	320.29	0.00	320.29
	OFFICE 117	Use	60.64	0.00	60.64
	OFFICE 109	Use	34.57	0.00	34.57
	OFFICE 110	Use	35.93	0.00	35.93
	OFFICE 116	Use	54.92	0.00	54.92
	OFFICE 115	Use	54.92	0.00	54.92
	OFFICE 114	Use	54.92	0.00	54.92
	OFFICE 113	Use	54.92	0.00	54.92
	OFFICE 112	Use	54.92	0.00	54.92
	OFFICE 108	Use	48.51	0.00	48.51
	OFFICE 107	Use	50.78	0.00	50.78
	UNIT 10,11,12	Use	147.52	0.00	147.52
	UNIT 01	Use	51.97	0.00	51.97
	UNIT 02	Use	51.97	0.00	51.97
	UNIT 03	Use	50.92	0.00	50.92
	UNIT 04	Use	50.92	0.00	50.92
	UNIT 05	Use	50.92	0.00	50.92
	UNIT 06	Use	50.92	0.00	50.92
	UNIT 07	Use	50.92	0.00	50.92
	UNIT 08	Use	48.63	0.00	48.63
	UNIT 13	Use	55.11	0.00	55.11
	UNIT 14	Use	55.11	0.00	55.11
TYPICAL -12,13,14,15,17,18 FLOOR PLAN	FLAT 405/507/09	Use	805/905/1005/1205	1305/1405/1505/1705	85/85
	FLAT 405/507/08	Use	805/905/1005/1205	1305/1405/1505/1705	85/85
	FLAT 401/501/701	Use	801/901/1001/1201	1301/1401/1501/1701	83/83
	FLAT 403/503/703	Use	803/903/1003/1203	1303/1403/1503/1703	83/83
	FLAT 404/504/704	Use	804/904/1004/1204	1304/1404/1504/1704	83/83
	FLAT 405/505/705	Use	805/905/1005/1205	1305/1405/1505/1705	85/85
	FLAT 406/506/706	Use	806/906/1006/1206	1306/1406/1506/1706	85/85
	FLAT 410/510/710	Use	810/910/1010/1210	1310/1410/1510/1710	83/83
	FLAT 407/507/707	Use	807/907/1007/1207	1307/1407/1507/1707	83/83
	FLAT 602/1102/1602	Use	79.28	5.96	85.24
	FLAT 609/1109/1609	Use	79.39	5.81	85.20
	FLAT 608/1108/1608	Use	79.39	5.81	85.20
	FLAT 603/1103/1603	Use	105.57	6.11	111.68
	FLAT 604/1104/1604	Use	57.60	5.50	63.10
	FLAT 610/1110/1610	Use	77.51	5.50	83.01
	FLAT 607/1107/1607	Use	57.60	5.50	63.10
	FLAT 605/1105/1605	Use	70.25	8.80	79.05
SIXTH FLOOR PLAN	FLAT 609/1109/1609	Use	79.39	5.81	85.20
	FLAT 601/1101/1601	Use	77.51	5.50	83.01
	FLAT 608/1108/1608	Use	79.39	5.81	85.20
	FLAT 603/1103/1603	Use	105.57	6.11	111.68
	FLAT 604/1104/1604	Use	57.60	5.50	63.10
	FLAT 610/1110/1610	Use	77.51	5.50	83.01
	FLAT 607/1107/1607	Use	57.60	5.50	63.10
	FLAT 605/1105/1605	Use	70.25	8.80	79.05
	FLAT 602/1102/1602	Use	79.28	5.96	85.24
	FLAT 609/1109/1609	Use	79.39	5.81	85.20
	FLAT 608/1108/1608	Use	79.39	5.81	85.20
	FLAT 603/1103/1603	Use	105.57	6.11	111.68
	FLAT 604/1104/1604	Use	57.60	5.50	63.10
	FLAT 610/1110/1610	Use	77.51	5.50	83.01
	FLAT 607/1107/1607	Use	57.60	5.50	63.10
	FLAT 605/1105/1605	Use	70.25	8.80	79.05
	FLAT 602/1102/1602	Use	79.28	5.96	85.24
	FLAT 609/1109/1609	Use	79.39	5.81	85.20
	FLAT 608/1108/1608	Use	79.39	5.81	85.20
	FLAT 603/1103/1603	Use	105.57	6.11	111.68
	FLAT 604/1104/1604	Use	57.60	5.50	63.10
	FLAT 610/1110/1610	Use	77.51	5.50	83.01
	FLAT 607/1107/1607	Use	57.60	5.50	63.10
	FLAT 605/1105/1605	Use	70.25	8.80	79.05

PROJECT TYPE - Building Development

SEAL OF APPROVAL

BUILDING: (THE MIDTOWN)


OWNERS NAME & SIGN :
M/s Innovation Estates Through Partner
Mr. Omprakash K. Pararampura &
Neha R. Shah (P.O.A. Holder)

ARCH NAME SIGN & ADD
Megha Barry Fernandes

PROJECT INFORMATION
PLOT NO :
USE : Mix Use
SUBUSE : Residential Commercial Building
NODE/SURVEY :
SECTOR NO :
PLOT ADDRESS : Nilamor Nalasarpa link road

PERMIT NO :
INWARD NO : 0402/2022-23
KEY NO : 014
DATE : 22-01-2025
SCALE : 1:100
SHEET NO 3 / 6


TYPICAL -11& 16 FLOOR PLAN-(THE MIDTOWN)

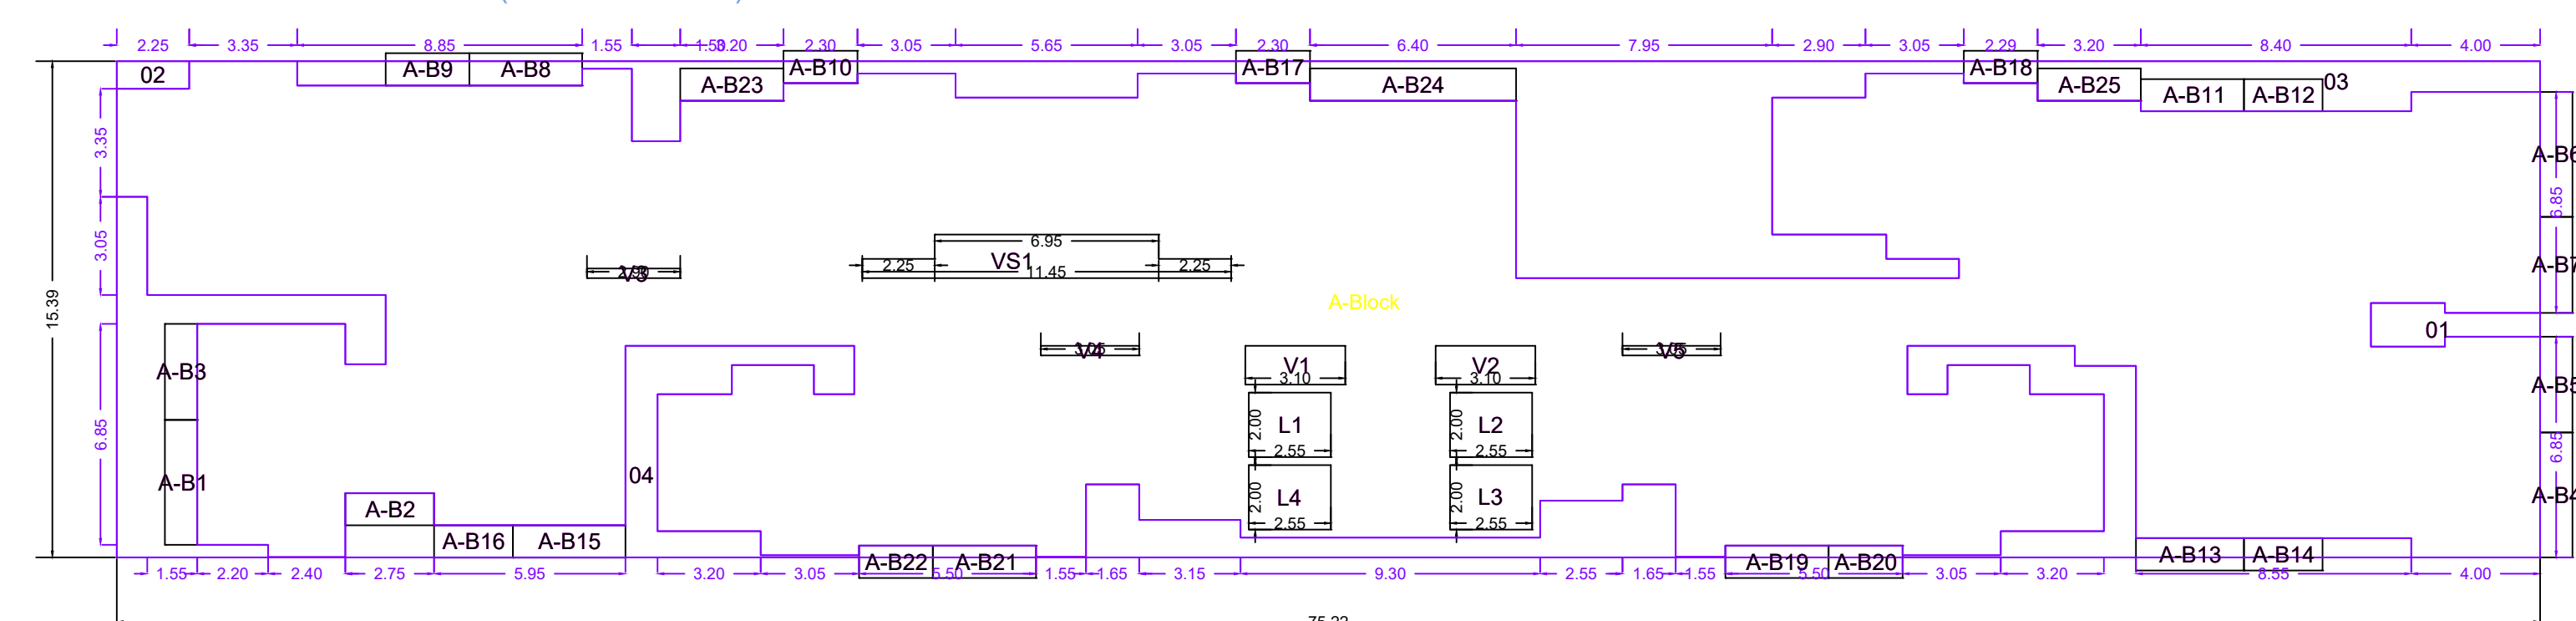

Polymon	Area
A-Block	1157.90
01	5.29
02	1.92
03	10.92
04	104.20
L1	5.10
L2	5.10
L3	5.10
L4	5.10
VS1	12.07
V1	3.72
V2	3.72
V3	0.87
V4	0.87
V5	0.92
A-B1	3.88
A-B2	2.75
A-B3	2.97
A-B4	3.88
A-B5	2.97
A-B6	3.88
A-B7	2.97
A-B8	3.51
A-B9	2.97
A-B10	2.30
A-B11	3.21
A-B12	2.45
A-B13	3.36
A-B14	2.45
A-B15	3.51
A-B16	2.45
A-B17	2.30
A-B18	2.30
A-B19	3.20
A-B20	2.30
A-B21	3.20
A-B22	3.20
A-B23	2.30
A-B24	6.40
A-B25	6.40
Total	960.81

SCHEDULE OF OPENING: (THE MIDTOWN)			
NAME	LENGTH	HEIGHT	NOS.
D2	0.75	2.10	348
D1	0.90	2.10	416
OP	0.90	2.10	93
D	1.05	2.10	157
FRD	1.20	2.10	35
RS1	1.35	2.10	04
RS	2.70	2.10	30
RS4	3.00	2.10	01
RS2	3.95	2.10	01
RS5	4.53	2.10	01
SCHEDULE OF OPENING: (THE MIDTOWN)			
NAME	LENGTH	HEIGHT	NOS.
V7	0.60	0.90	470
V2	1.00	2.00	157
W5	1.20	1.50	01
W3	1.50	1.50	69
W4	1.50	1.50	19
W	1.80	1.50	15
W1	2.00	1.50	378
W	2.00	2.00	180

SCHEDULE OF OPENING: (THE MIDTOWN)			
NAME	LENGTH	HEIGHT	NOS.
V	0.60	0.90	470
W2	1.00	2.00	157
W5	1.20	1.50	01
W3	1.50	1.50	69
W4	1.50	1.50	19
W	1.80	1.50	15
W1	2.00	1.50	378
W	2.00	2.00	160

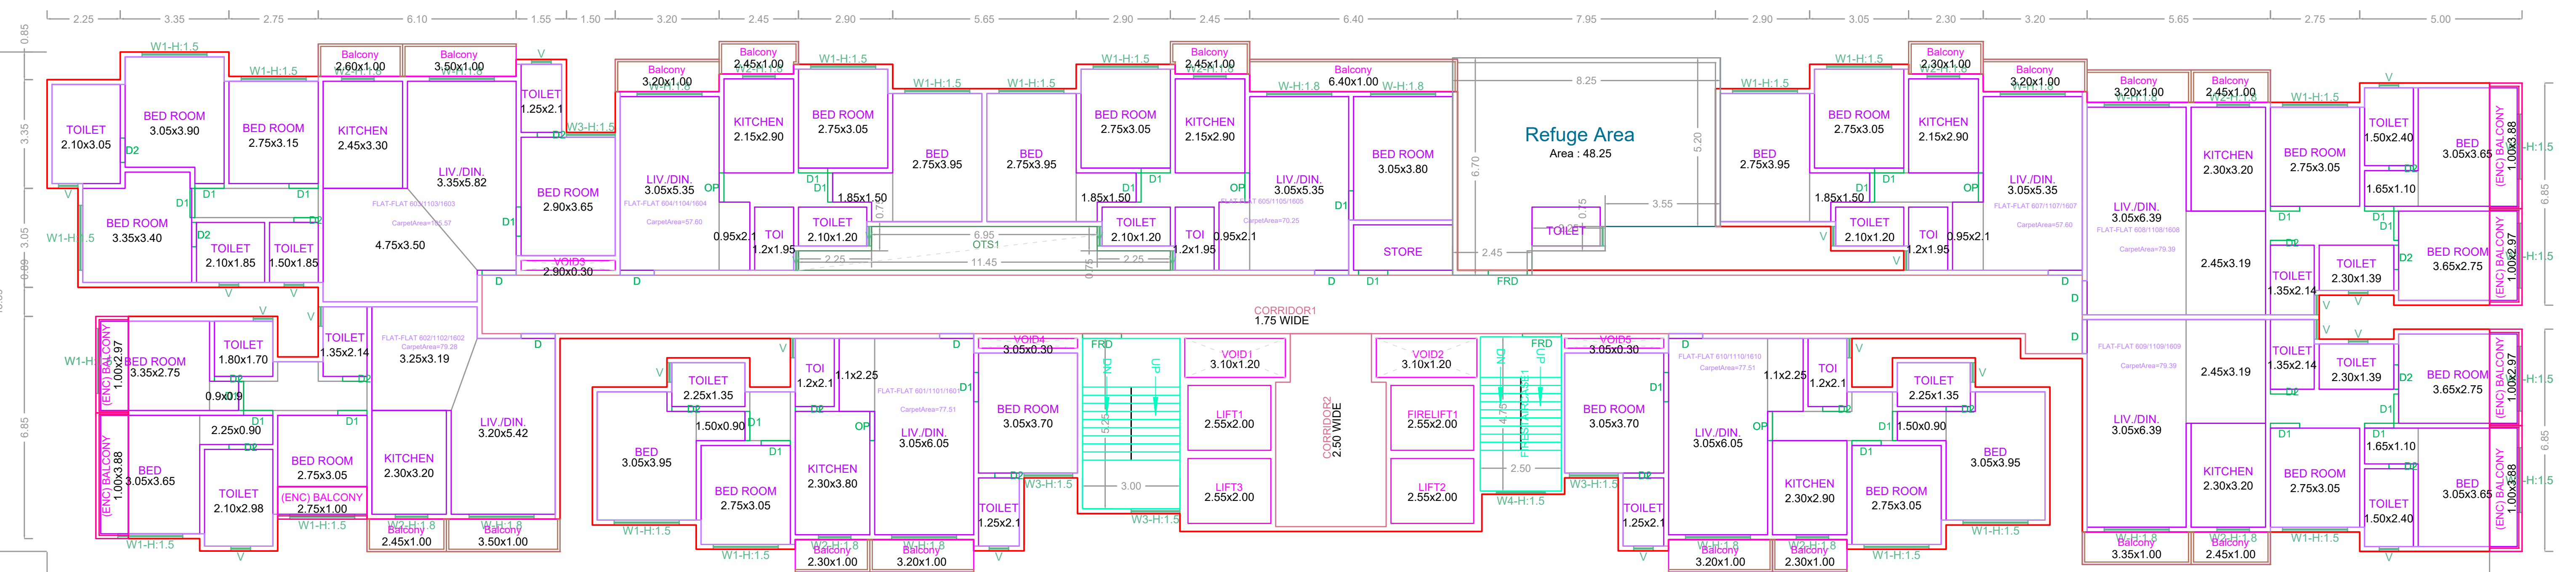

SIXTH FLOOR PLAN (Scale - 1:100)

SEAL OF APPROVAL


ARCH AREA: 1

USE: 1


NO: 1

BUILDING: (TOWER PARKING)


TYPICAL - 12,13,14,15,17,18 FLOOR PLAN-(THE MDTOWN)

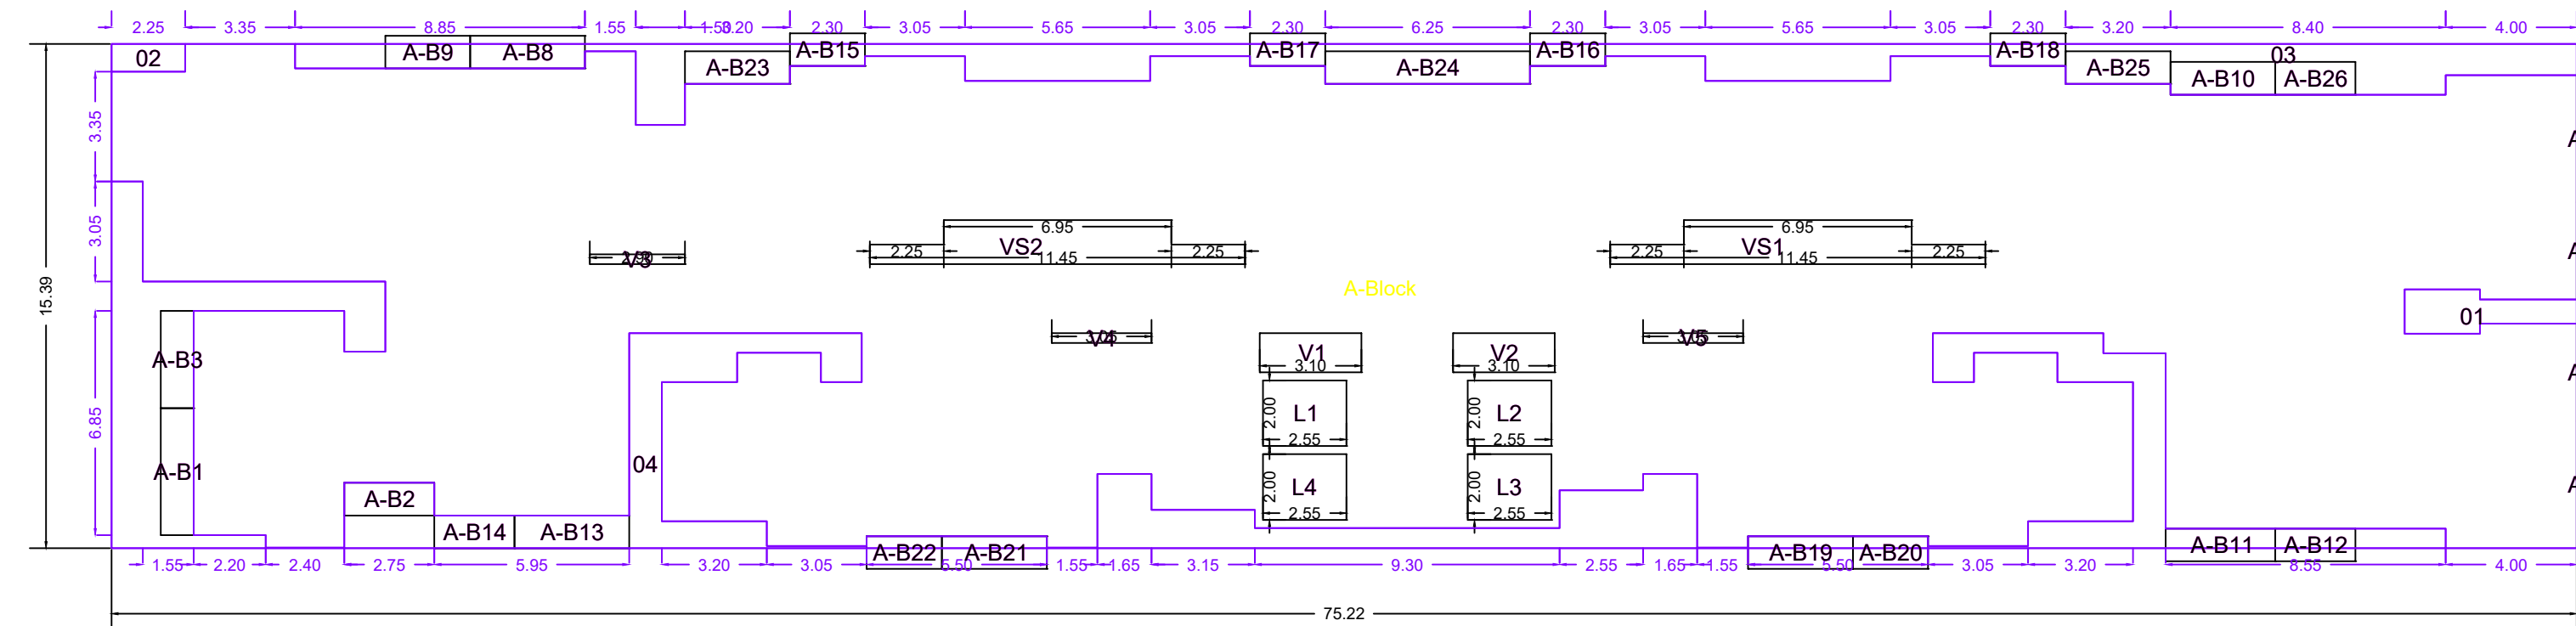


Polygon	Area
A-Block	1157.90
01	5.29
02	1.92
03	66.62
04	104.20
L1	5.10
L2	5.10
L3	5.10
L4	5.10
VS1	12.07
VS2	12.07
V1	3.72
V2	3.72
V3	0.87
V4	0.92
V5	0.92
A-B1	3.88
A-B2	2.75
A-B3	2.97
A-B4	3.88
A-B5	2.97
A-B6	3.88
A-B7	2.97
A-B8	3.51
A-B9	2.60
A-B10	3.21
A-B11	3.36
A-B12	2.45
A-B13	3.51
A-B14	2.45
A-B15	2.30
A-B16	2.30
A-B17	2.30
A-B18	2.30
A-B19	3.20
A-B20	2.30
A-B21	3.20
A-B22	2.30
A-B23	3.20
A-B24	6.25
A-B25	3.20
A-B26	2.45
Total	1004.84

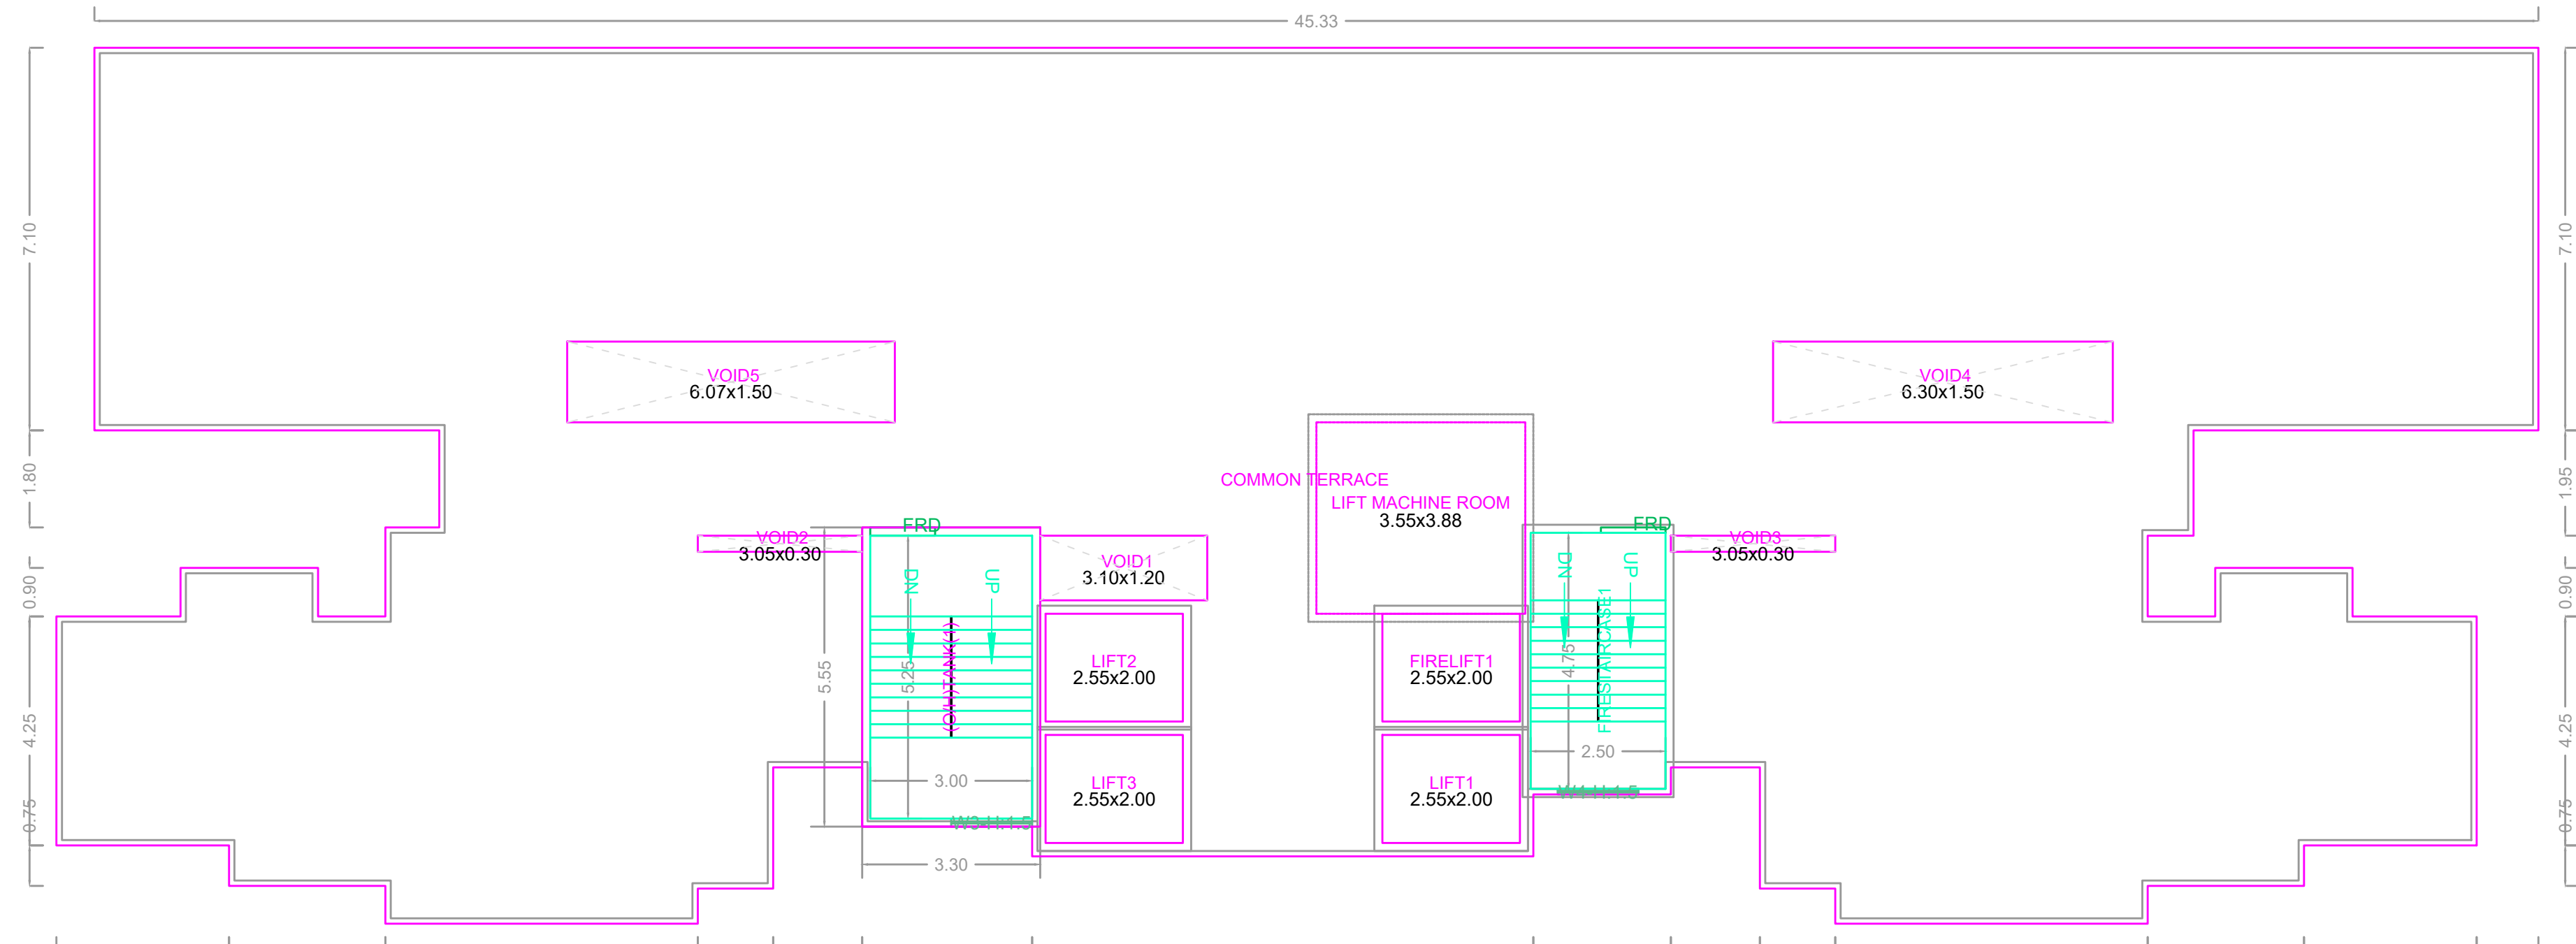


TERRACE FLOOR PLAN
(Scale - 1:100)

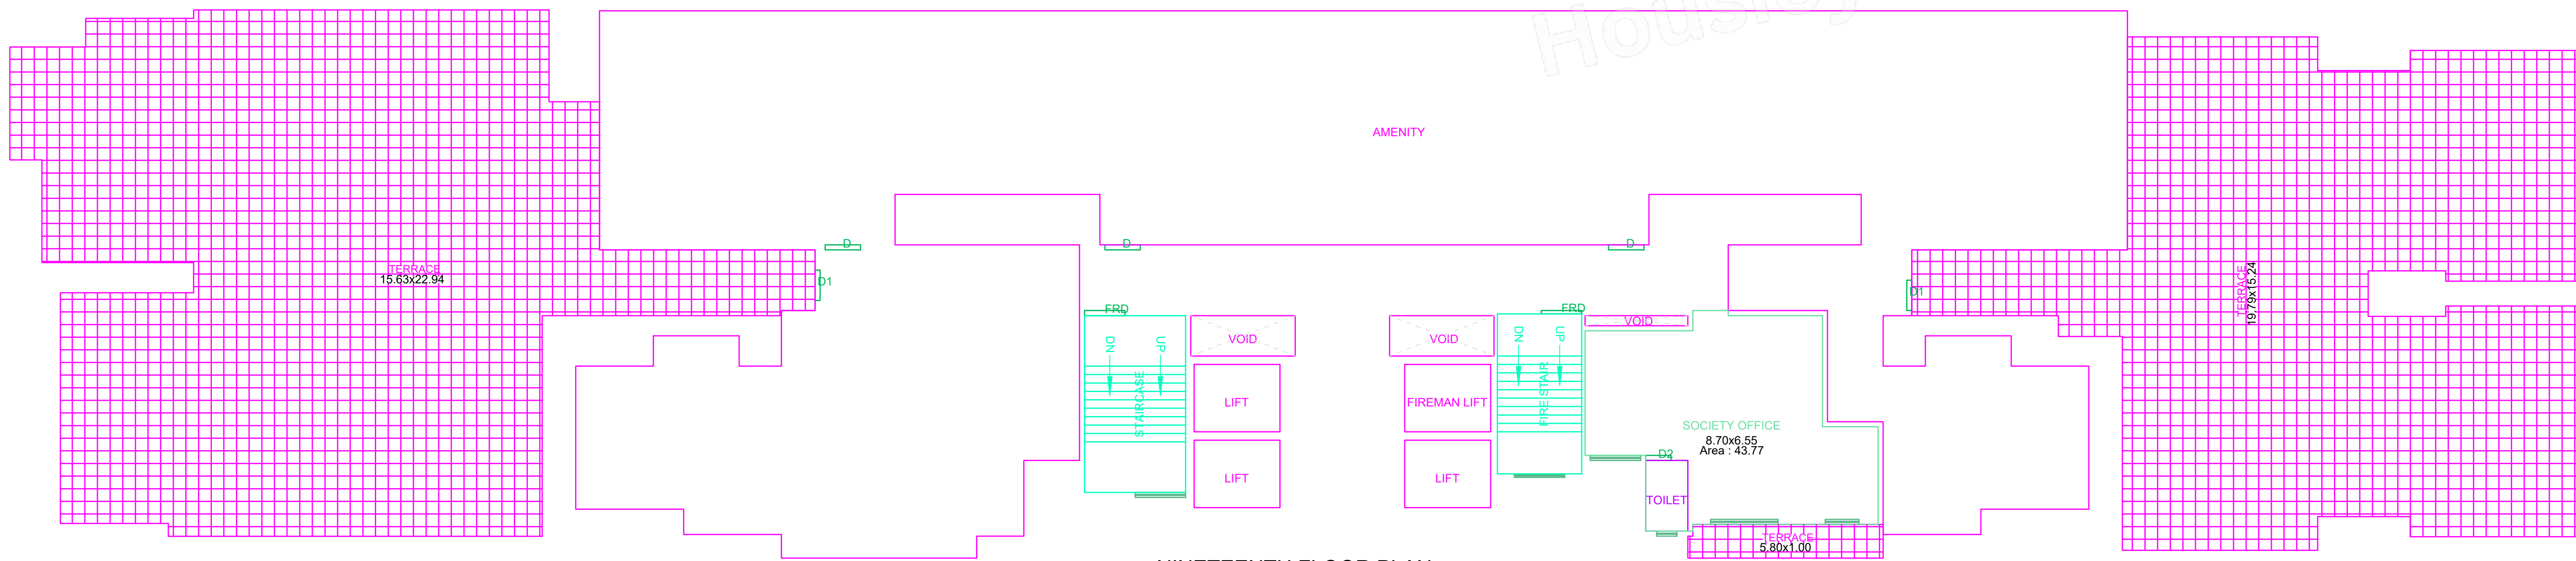

NINETEENTH FLOOR PLAN
(Scale - 1:100)

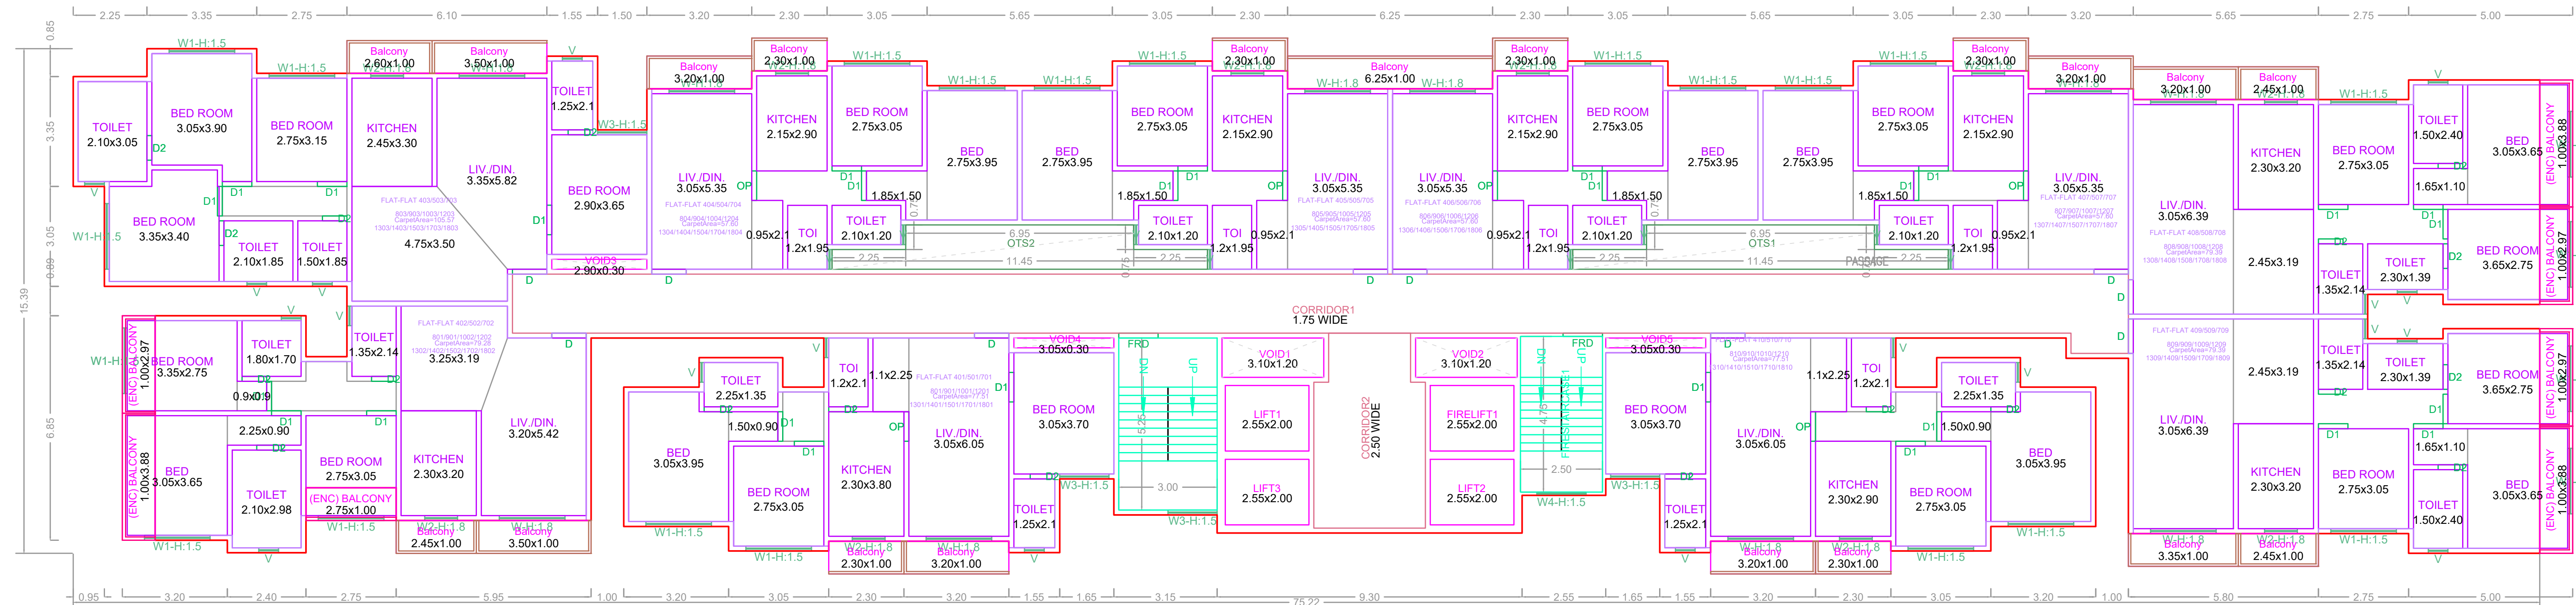

TYPICAL - 12,13,14,15,17,18 FLOOR PLAN
(Scale - 1:100)

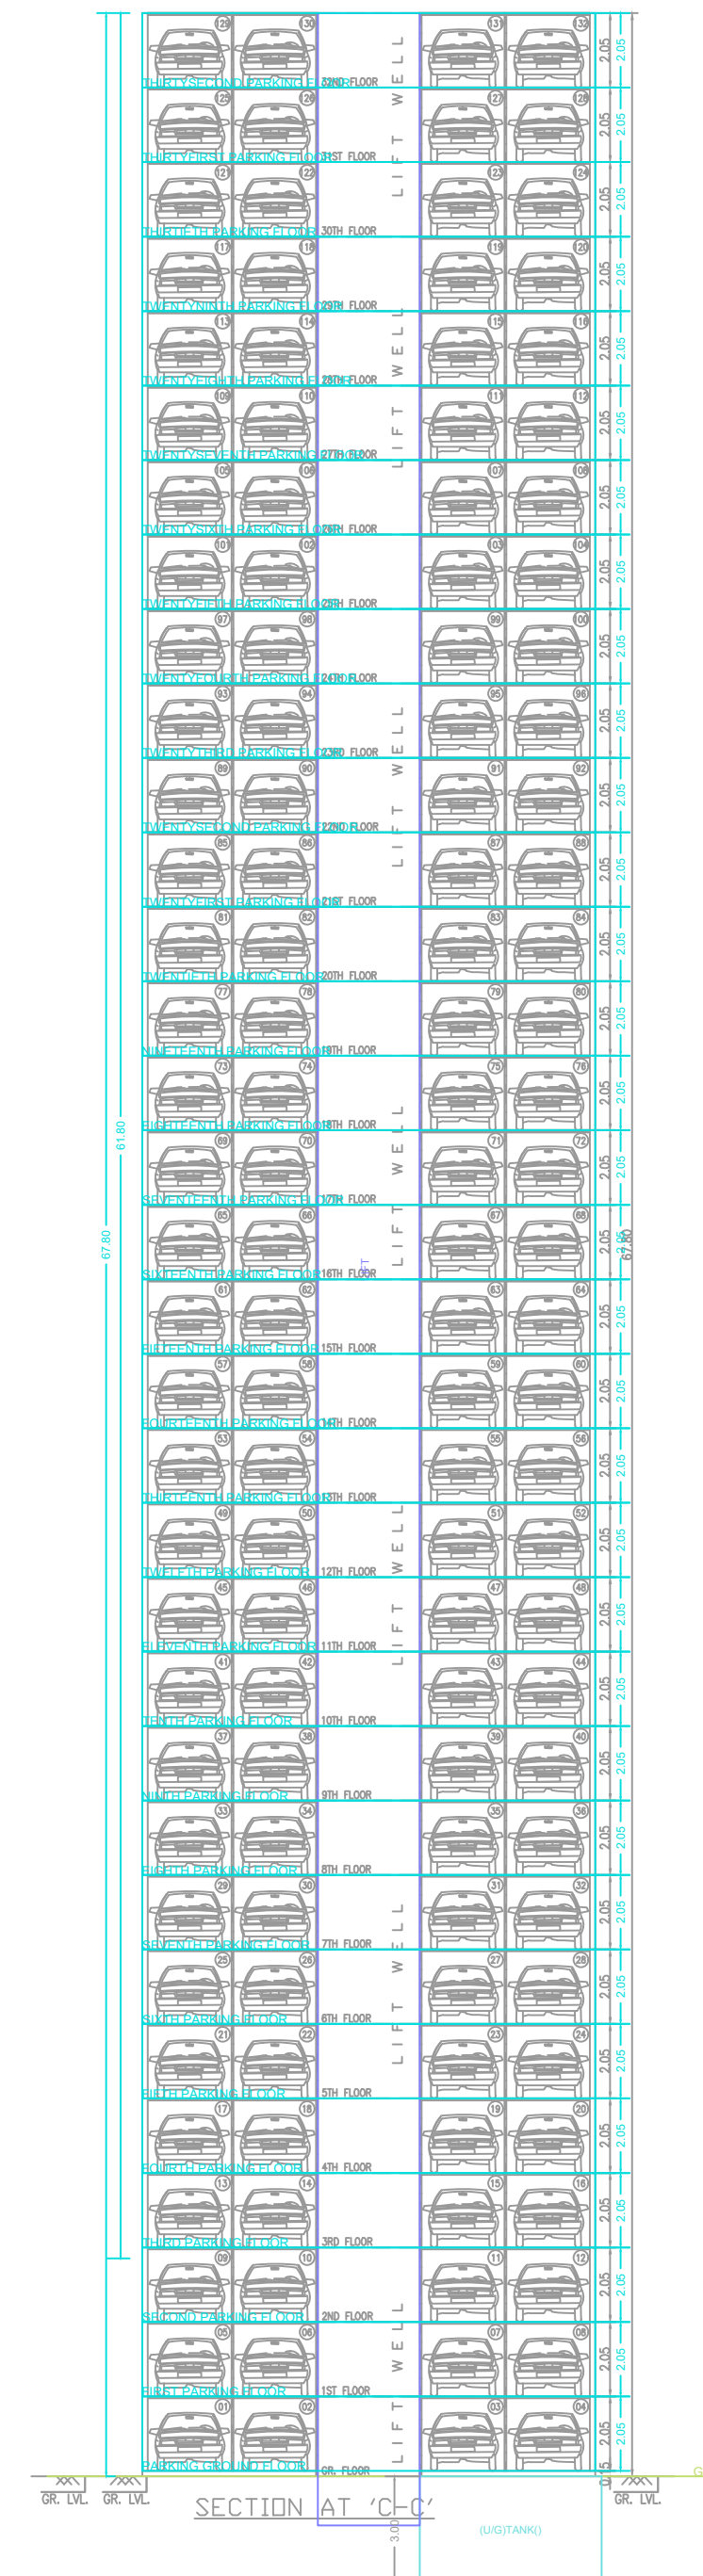

PARKING GROUND FLOOR PLAN

TYPICAL - PARKING 1-32 FLOOR PLAN

OWNERS NAME & SIGN :
M/s Innovation Estates Through Partner
Mr. Omprakash K. Pararampura &
Neha R. Shah (P.O.N. Holder)
ARCH NAME SIGN & ADD
Megha Barry Fernandes

PROJECT INFORMATION
PLOT NO : 546, 547, 548, 1000. Dimensions are provided for various sections and rooms.

PERMIT NO :
INWARD NO : 0402/2022-23
KEY NO : 014
DATE : 22-01-2025
SCALE : 1:100
SHEET NO: 5/6

