



VERTEX PANACHI

36M W MAINROAD

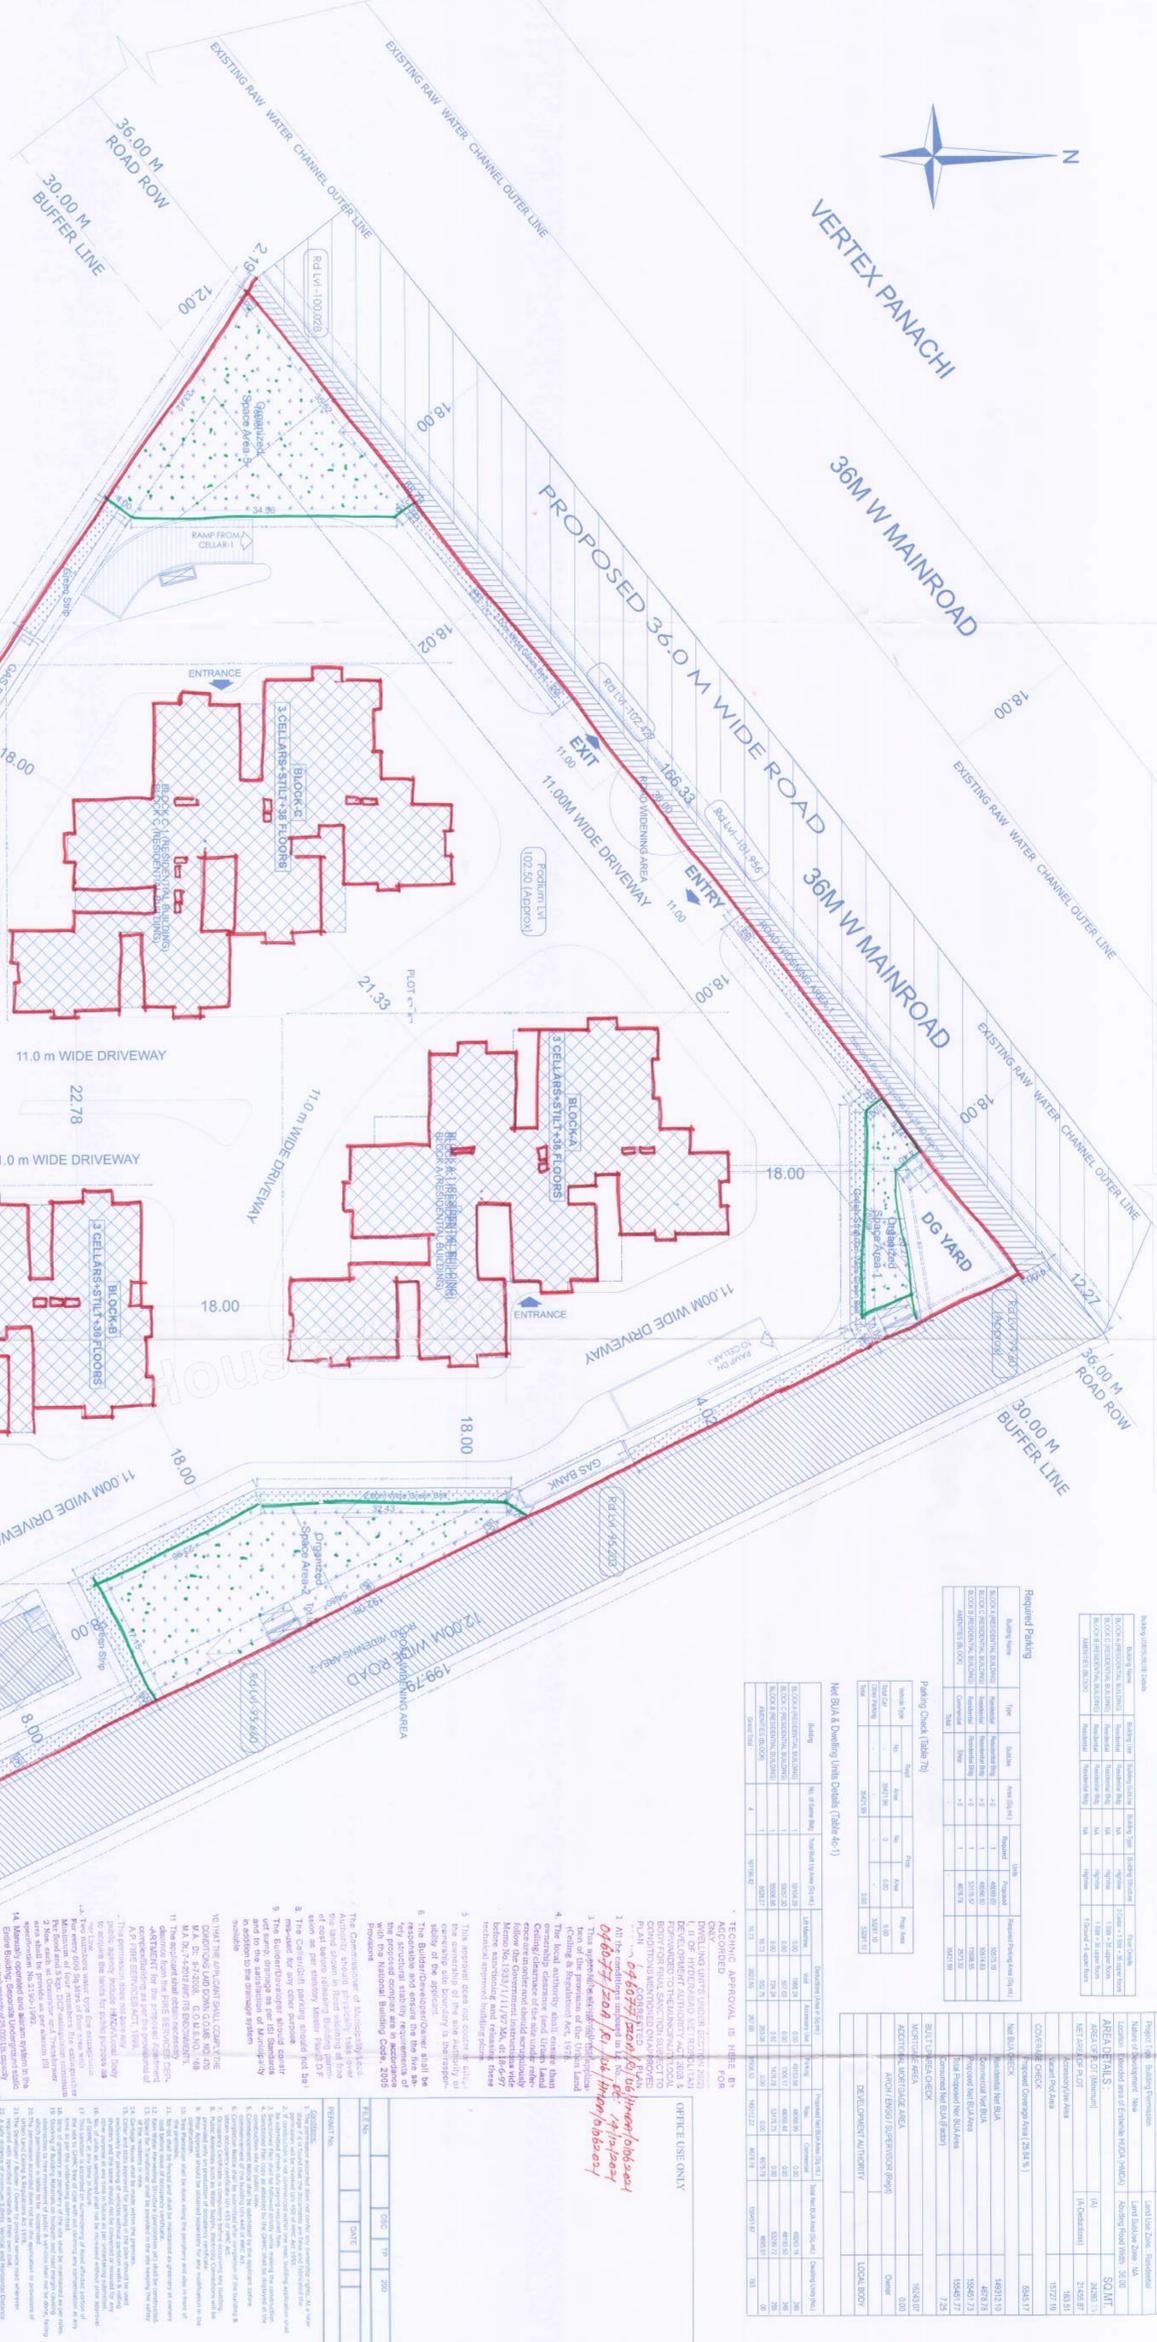


Table with multiple columns and rows, likely containing technical specifications or material lists.

Amrutesh General Yash Prakash, (Registered)

SITE PLAN

Sheet No: 1 OF 51

Sanction Drawing

FOR METROPOLITAN COMMISSIONER

Structural Engineer's Signature

Architect's Signature

Structural Engineer's Signature

Architect's Signature

Sanction Drawing

Table with multiple columns and rows, likely containing technical specifications or material lists.

PLAN SHOWING THE PROPOSED RESIDENTIAL APARTMENTS IN SURVEY NO 179/PART 179/PART SITUATED AT NARSING VILLAGE, GANDIPET MANDAL, RANGA REDDY DISTRICT, T.S.

BELOGING TO

Ms. RANKY ESTATES AND FARMS LTD

REPRESENTED BY:

Mr. PARAKA RAJESH DASARI
S/o Mr. D.V. RAMANA RAO

SPECIFICATIONS:

FOUNDATION: C.R.S. IN C.M.
COLUMNS: R.C.C. 12-4
SUPER STRUCTURE: R.C.C. 12-4
SLAB, BEAMS, CHAJJAS: R.C.C. 12-4
DOORS, WINDOWS, VENTILATORS: UPVC
FLOORING: VERTIFIED TILES
PLASTERING: IN C.M.

NOTE: ALL DIMENSIONS ARE IN MILLIMETERS

REFERENCE: NORTH: N
EXISTING: [Red line symbol]
TO BE DISMANTLED: [Green line symbol]
Owner's / Builder's Signature: [Signature]

Structural Engineer's Signature: [Signature]

Architect's Signature: [Signature]

Sanction Drawing

Sheet No: 1 OF 51