


EXISTING BLOCK PLAN
SCALE 1:500



PROPOSED BLOCK PLAN
SCALE 1:500

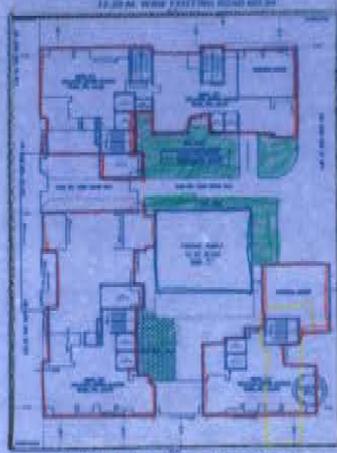


LOCATION PLAN
SCALE 1:10

12.20 M. WIDE EXISTING ROAD NO.04
NORTH

ENTRY/EXIT FOR CAR PARKING

PROFORMA - 'B'	REVISION	DATE	BY
CONTENTS OF THE SHEET	DESCRIPTION OF PROJECT & PROPERTY		
GROUND FLOOR PLAN BLOCK & LOCATION PLAN	PROPOSED REDEVELOPMENT ON PLOT NO. 17, 18, 19, 1000		
STAMP OF APPROVAL OF PLAN	NAME OF OWNER		
Approved Subject to the condition Mentioned in this office application Letter No. <u>2023/1111</u> 23 MAY 2023 Executive Engineer Blunt Rehabilitation Authority	M/s. NEELYOG BUILDERS PVT. LTD.		
	Neelyog Builders Pvt. Ltd.		
STAMP OF DATE OF RECEIPT OF PLAN	NOTED		
	SAMDON F. SAMOON & ASSOCIATES ARCHITECTS		
	SAMDON F. SAMOON & ASSOCIATES ARCHITECTS		

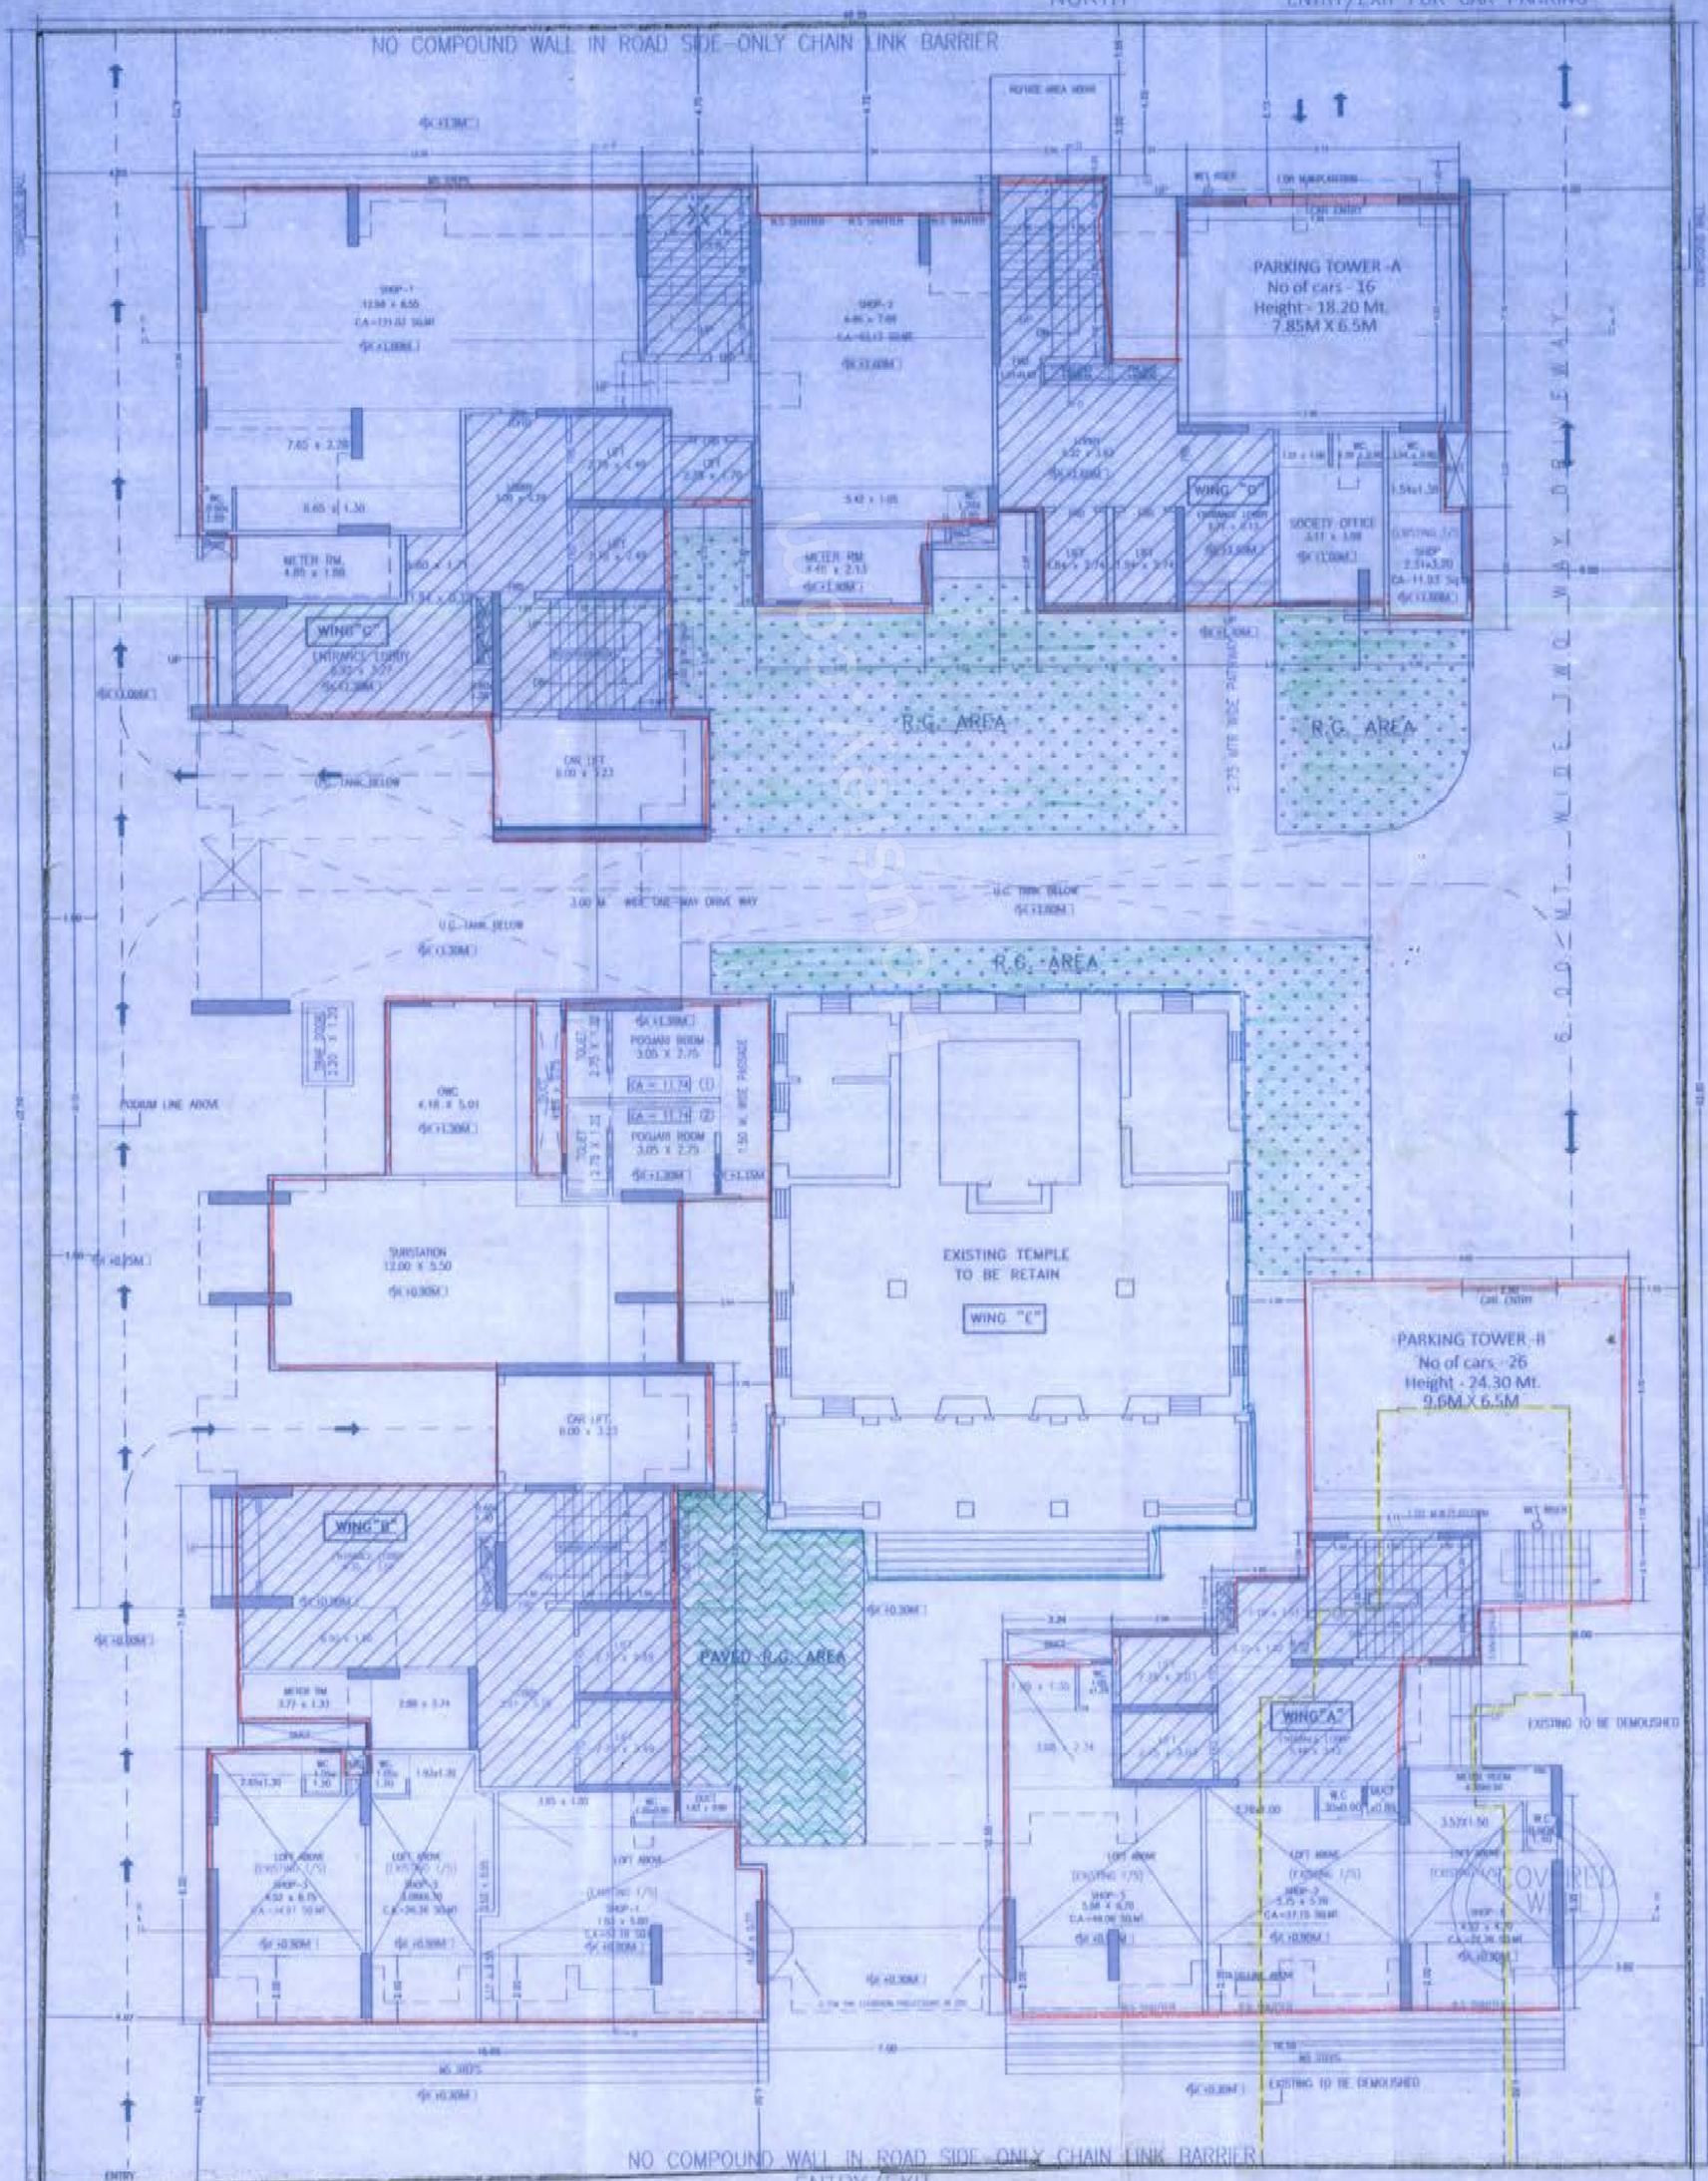

GROUND FLOOR PLAN
SCALE 1:100

SOUTH

12.20 M. WIDE EXISTING J.V. ROAD NO.05
SOUTH

