


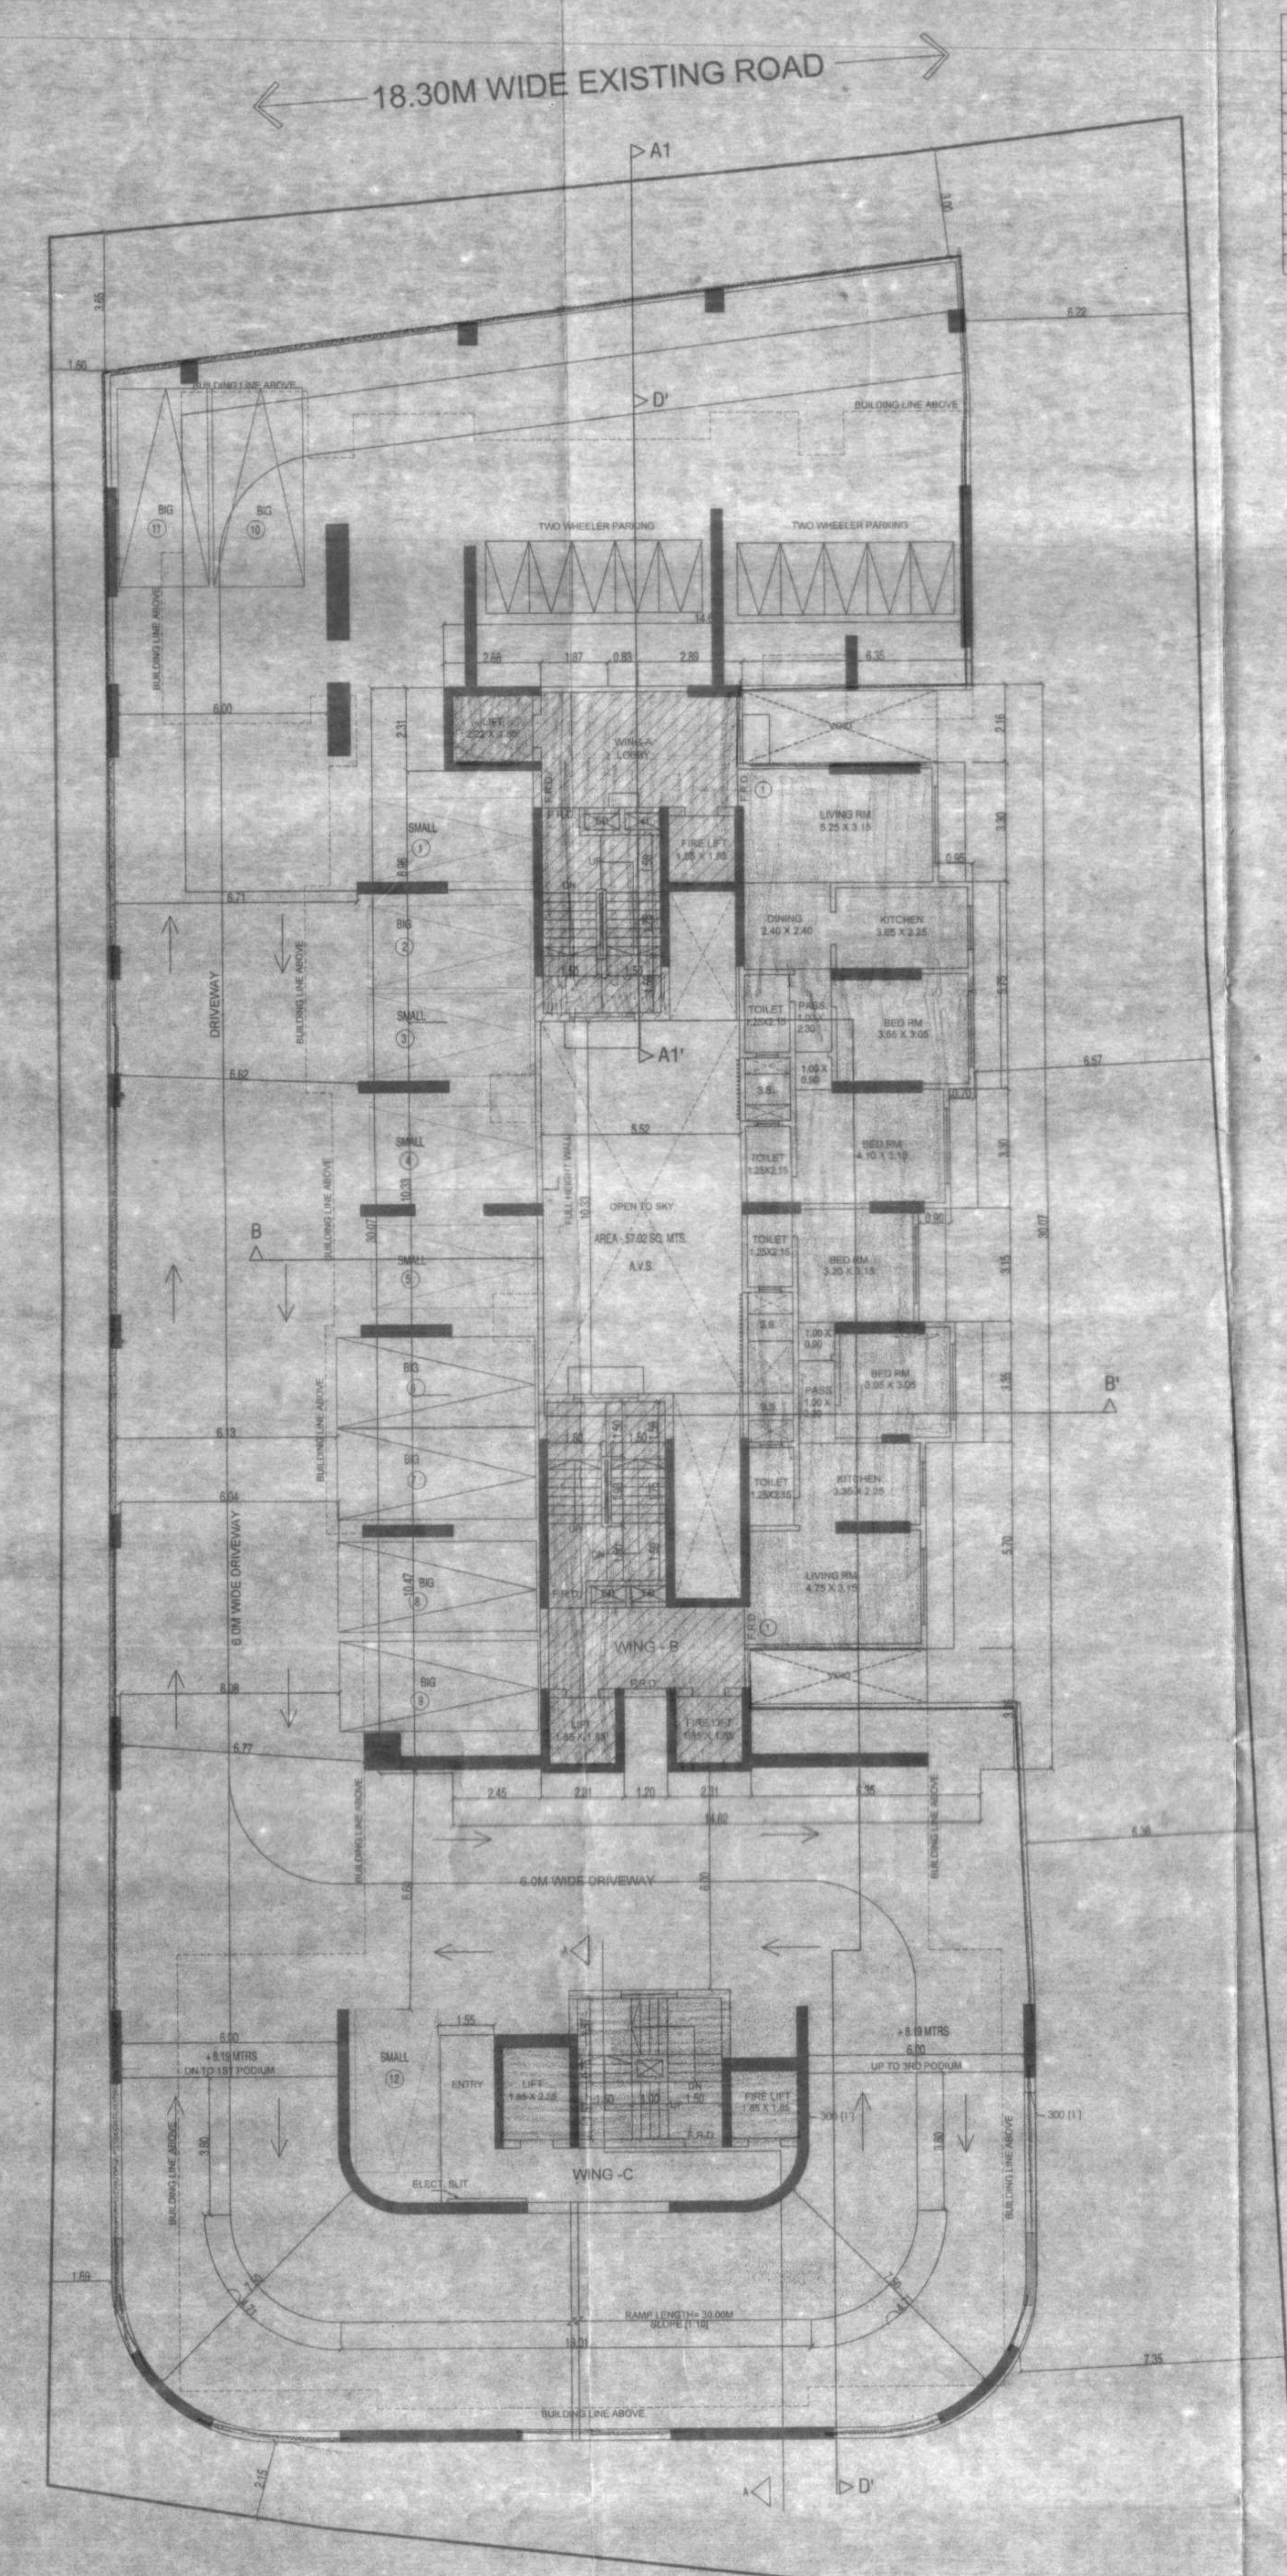


2ND FLOOR PLAN
SCALE 1:100

CARPET AREA CALCULATION				FOR 2ND & 3RD FLOOR, WING-B FLAT NO-1		
	LENGTH	X	WIDTH	X	Nos.	TOTAL
LIVING	4.75	X	3.15	X	1	14.96
DINING	2.40	X	2.00	X	1	4.80
KITCHEN	3.35	X	2.25	X	1	7.54
BED ROOM	3.65	X	3.05	X	1	9.30
BED ROOM	3.20	X	3.15	X	1	10.08
	1.60	X	0.90	X	1	0.90
TOILET	1.20	X	2.15	X	1	2.59
TOILET	1.25	X	2.15	X	1	2.69
PASSAGE	1.00	X	2.30	X	1	2.30
						55.23

CARPET AREA CALCULATION				FOR 2ND & 3RD FLOOR, WING-A FLTT NO-1		
	LENGTH	X	WIDTH	X	Nos	TOTAL
LIVING	3.25	X	3.15	X	1	10.34
DINING	2.40	X	2.40	X	1	5.76
KITCHEN	3.85	X	2.25	X	1	8.61
BED ROOM	3.65	X	3.05	X	1	11.13
BED ROOM	4.10	X	3.15	X	1	12.62
	1.00	X	0.90	X	1	0.90
TOILET	1.25	X	2.15	X	1	2.69
TOILET	1.25	X	2.15	X	1	2.69
PASSAGE	1.00	X	2.30	X	1	2.30
						63.13

CARPET AREA CALCULATION FLOOR, WING-B FLAT NO-1					FOR 1ST	
	LENGTH	X	WIDTH	X	Nos	TOTAL
LIVING	4.70	X	3.15	X	1	14.95
KITCHEN	2.40	X	2.25	X	1	5.43
BED ROOM	3.05	X	3.05	X	1	9.30
BED ROOM	3.20	X	3.15	X	1	10.08
	1.00	X	0.90	X	1	0.90
TOILET	1.25	X	2.15	X	1	2.69
TOILET	1.25	X	2.15	X	1	2.69
PASSAGE	1.00	X	2.30	X	1	2.30
						48.03

CARPET AREA CALCULATION FLOOR, WING-A FLTT NO-1				FOR 1ST		
	LENGTH	X	WIDTH	X	Nos.	TOTAL
LIVING	6.25	X	3.15	X	1	19.64
DINING	2.40	X	2.40	X	1	5.76
KITCHEN	3.05	X	2.25	X	1	6.81
BED ROOM	3.05	X	3.05	X	1	11.13
BED ROOM	4.10	X	3.15	X	1	12.92
	1.00	X	0.90	X	1	0.90
TOILET	1.25	X	2.15	X	1	2.69
TOILET	1.25	X	2.15	X	1	2.69
PASSAGE	1.00	X	2.30	X	1	2.30
						63.13

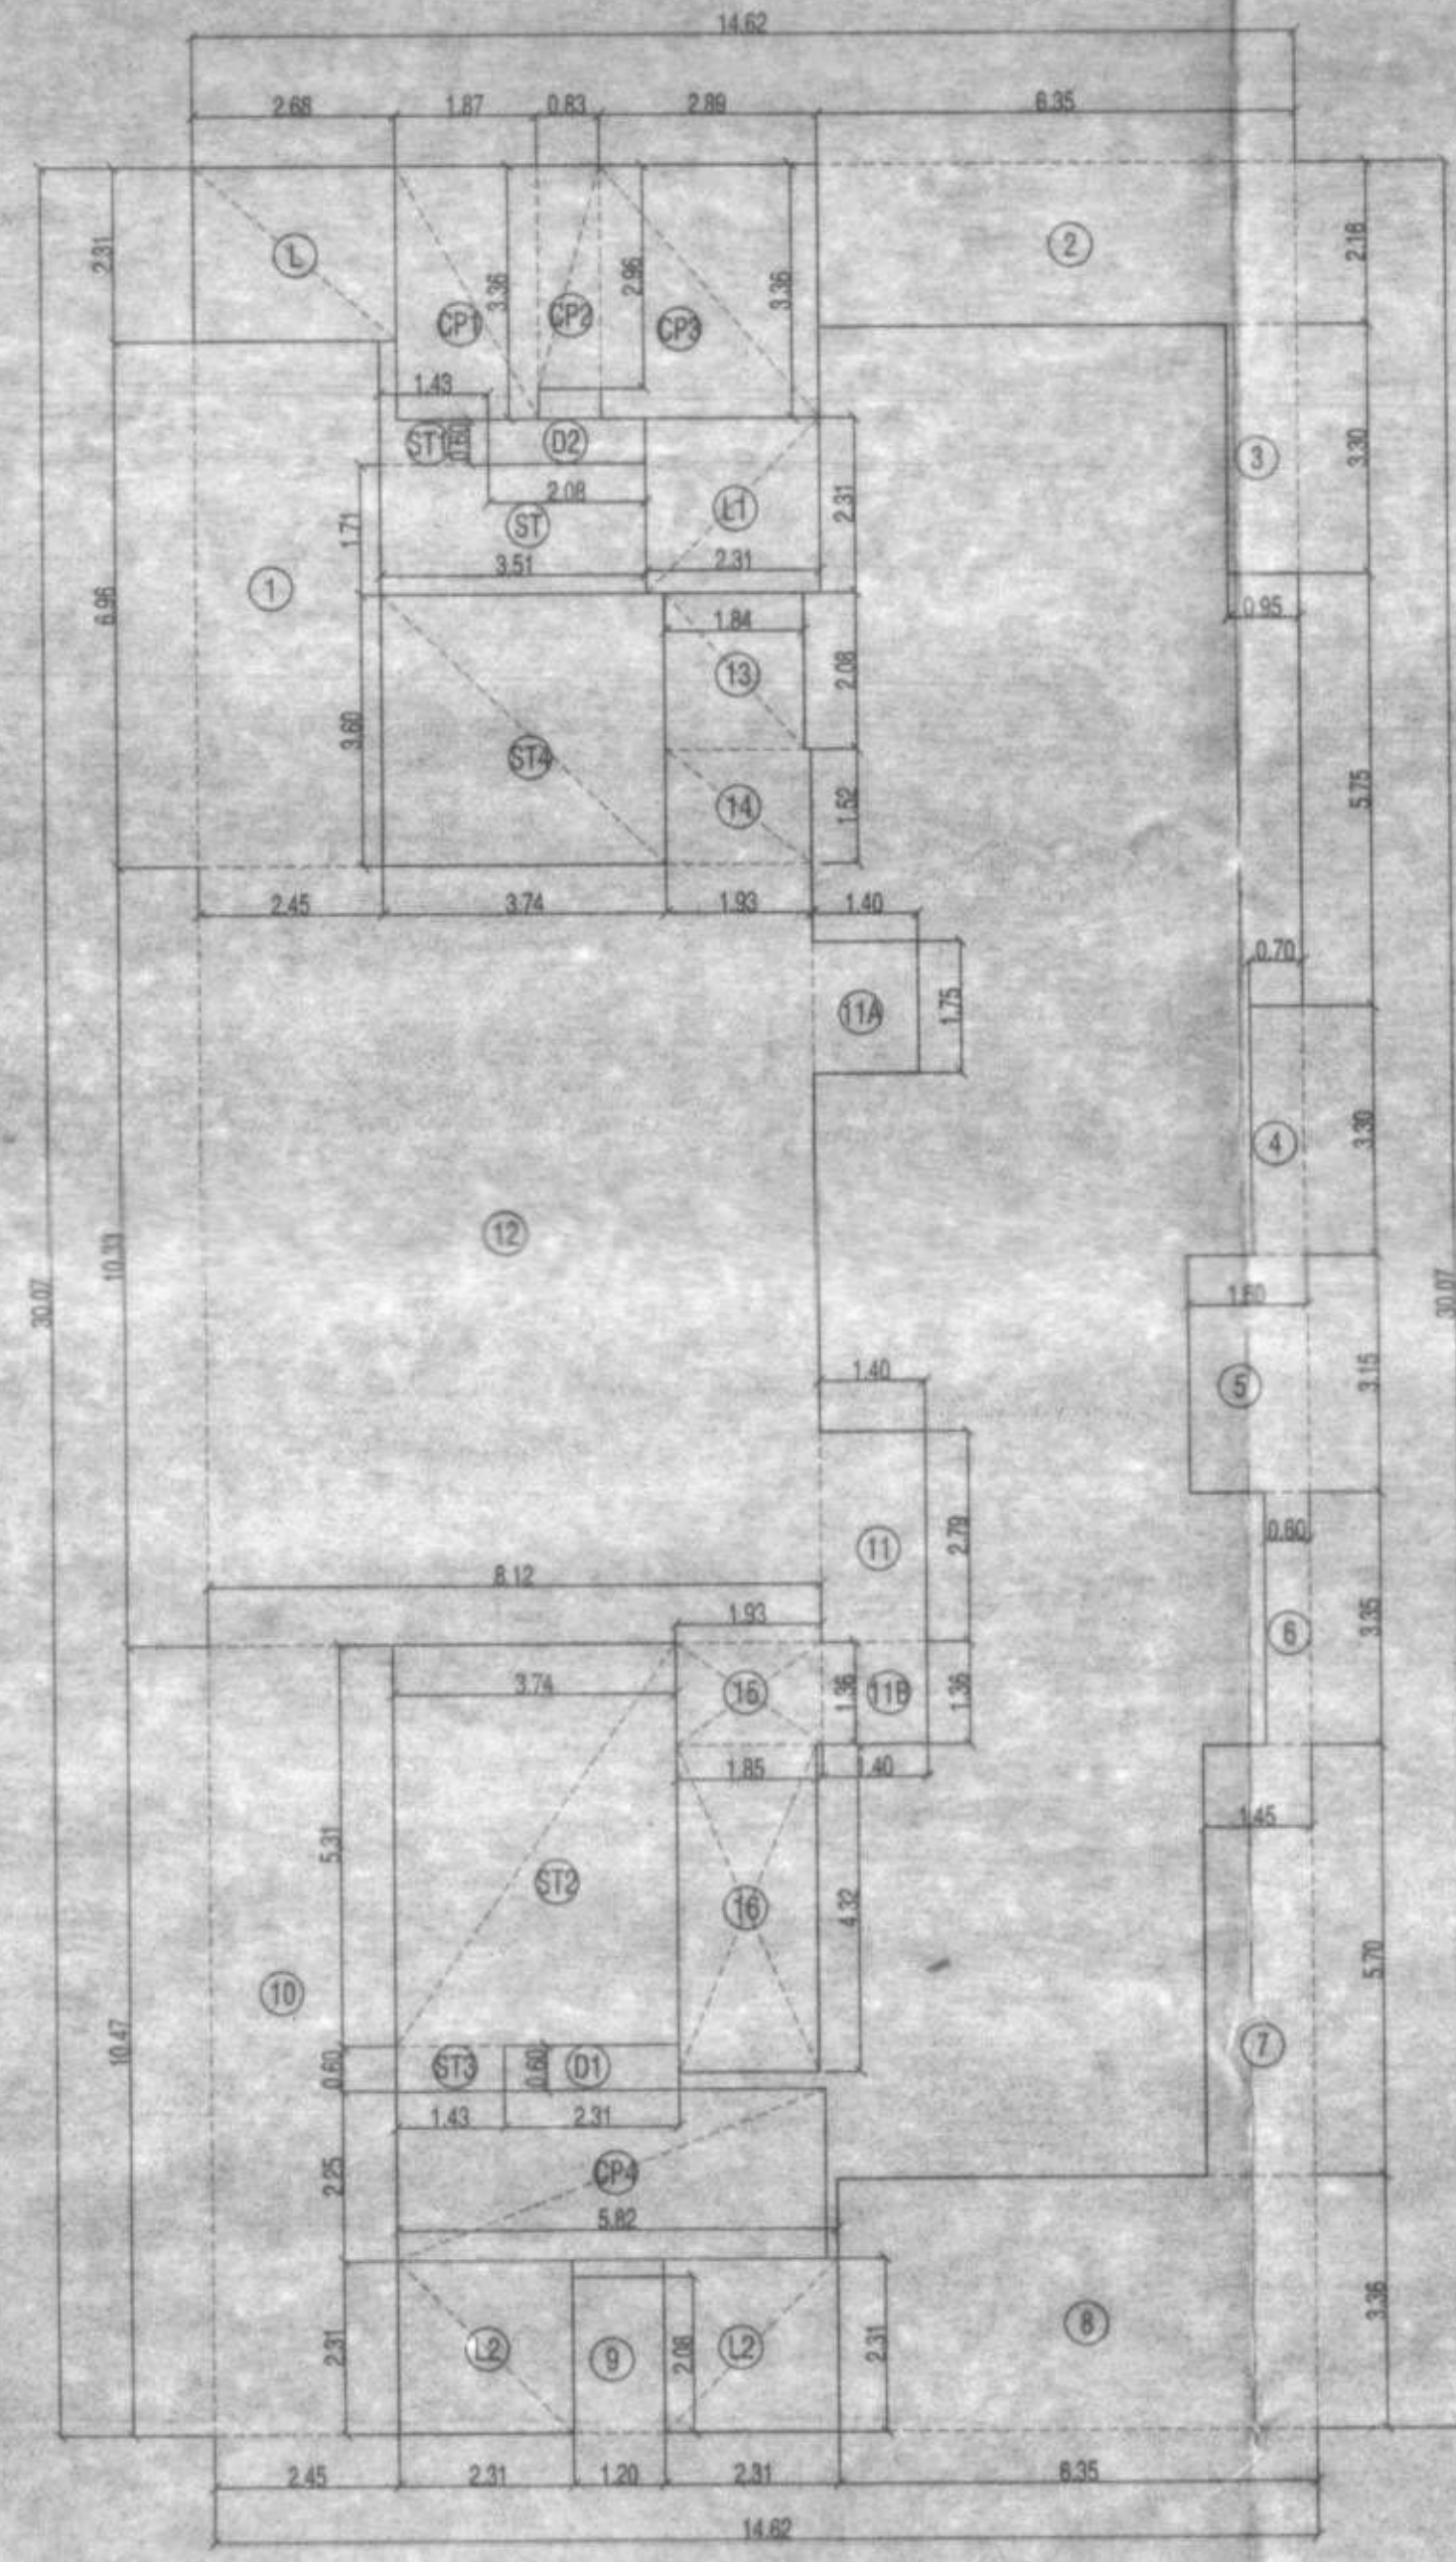

BUILT-UP AREA DIAGRAM FOR
2ND & 3RD FLOOR PLAN - WING A & B
SCALE 1:100

BUILT-UP AREA CALCULATION FOR 2ND & 3RD FLOOR WING A & B						
NO	LENGTH	X	WIDTH	X	NOS	TOTAL
A	14.82	X	30.07	X	1	436.62
LESS: OFFSHOTS DUCTS						
2	2.45	X	5.66	X	1	17.29
3	6.35	X	2.16	X	1	13.71
3	3.96	X	3.30	X	1	2.34
4	1.65	X	3.30	X	1	2.31
5	1.65	X	3.35	X	1	2.64
6	0.63	X	3.35	X	1	1.91
7	1.45	X	5.70	X	1	5.01
8	1.45	X	5.70	X	1	27.37
9	1.20	X	2.98	X	1	2.50
10	2.40	X	10.47	X	1	26.65
11	2.40	X	10.47	X	1	26.65
11A	1.40	X	7.75	X	2	2.49
11B	1.25	X	1.36	X	1	1.70
12	5.12	X	10.33	X	1	81.98
13	5.12	X	10.33	X	1	81.98
14	1.00	X	1.52	X	1	2.02
15	1.93	X	1.38	X	1	2.43
16	1.93	X	4.42	X	1	8.59
17	2.31	X	1.38	X	1	1.39
18	2.31	X	0.80	X	1	1.25
LESS: OFFSHOTS / DUCT AREA						
CONSTRUCTION LOSS - UP AREA						
ST1	3.51	X	1.71	X	1	6.00
ST1	1.57	X	0.60	X	1	0.95
ST2	2.74	X	0.60	X	1	1.65
ST3	1.45	X	0.90	X	1	0.86
ST4	3.74	X	3.60	X	1	13.48
5	2.98	X	2.31	X	1	6.19
6	2.98	X	2.31	X	1	6.19
12	2.31	X	2.31	X	2	10.87
CP1	1.57	X	0.65	X	1	0.96
CP2	1.93	X	2.30	X	1	4.44
CP3	1.93	X	2.30	X	1	4.44
CP4	2.80	X	2.38	X	1	6.71
CP4	5.85	X	2.25	X	1	13.10
TOTAL						
TOTAL NET MULTIPURPOSE AREA						150.91