


GROUND FLOOR LAYOUT/SITE PLAN  
SCALE 1:100

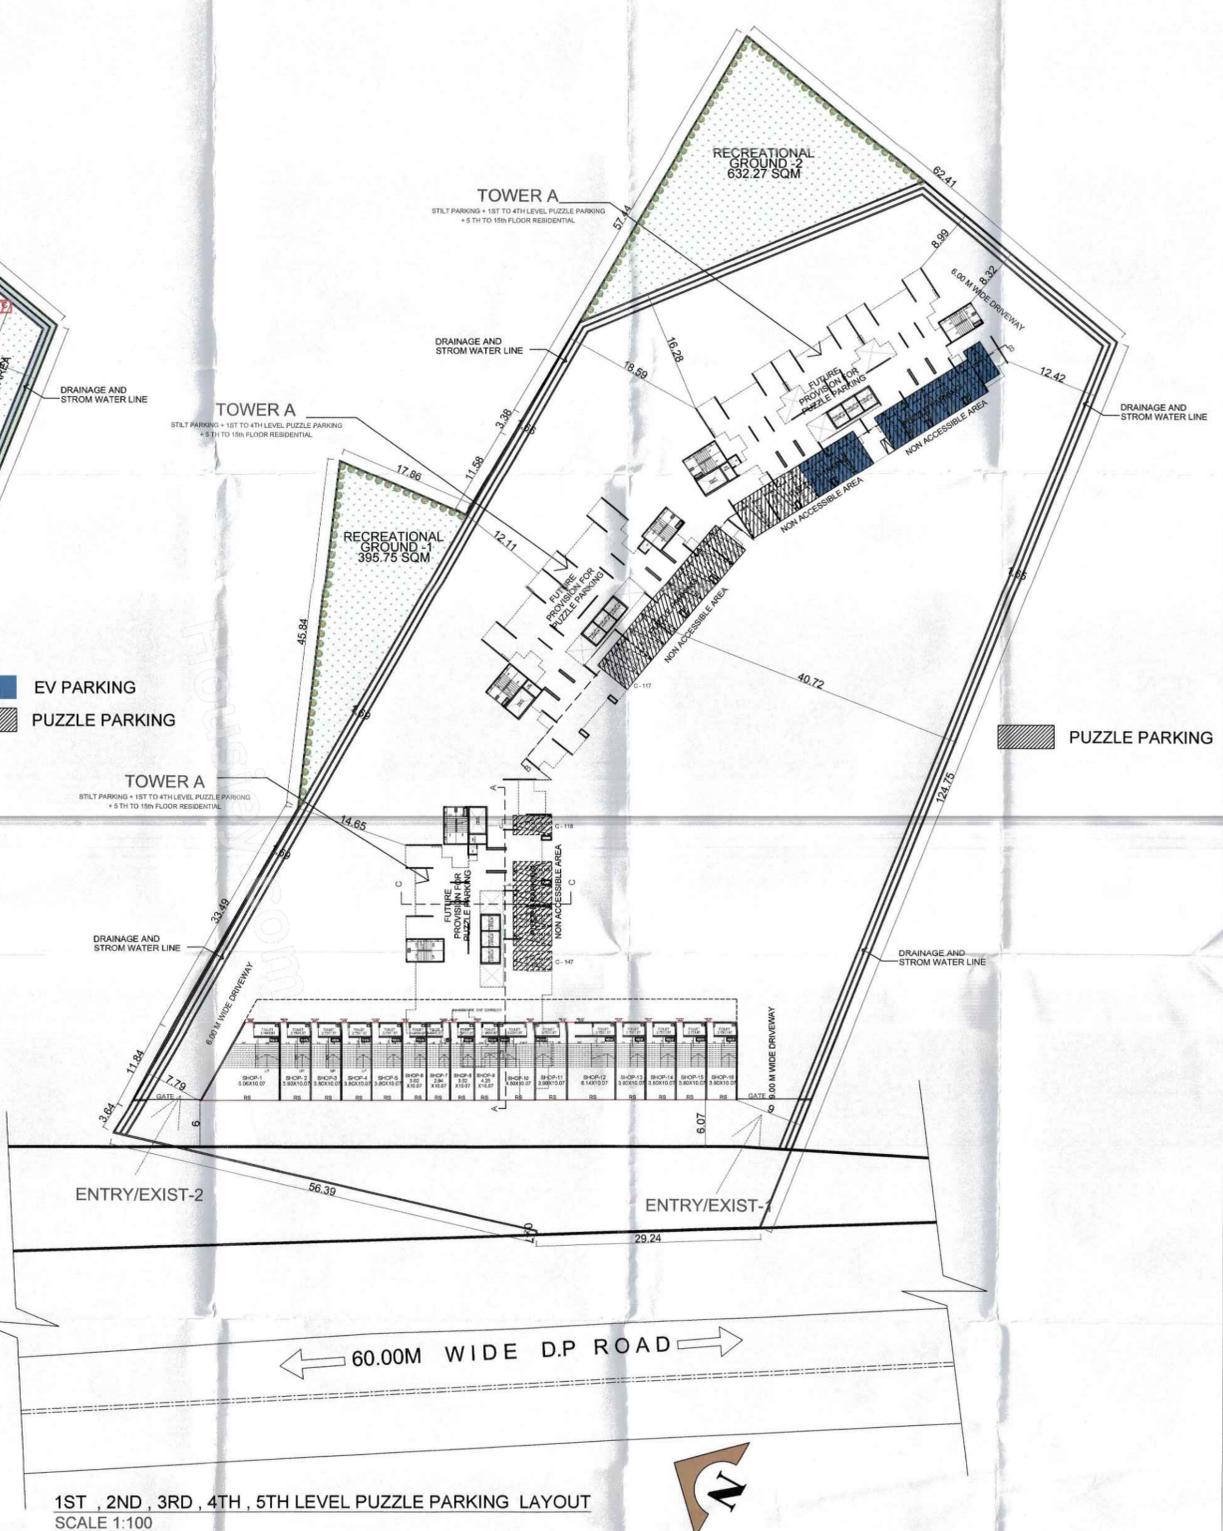

1ST, 2ND, 3RD, 4TH, 5TH LEVEL PUZZLE PARKING LAYOUT  
SCALE 1:100

**OWNER'S DECLARATION :**  
I / We undersigned hereby confirm that I / we would abide by plans Approved by Authority / Collector. I / We would execute the structure as per Approved Plans. Also I / We would execute the work under supervision of proper technical person so as to ensure the quality and safety at the work site.

MR. VIKESH K. CHOTHARMANI  
MR. VICKY ARTWANI  
M/S DREAM DEVELOPERS

(Owner (s) Name of Signature)

**CERTIFICATE OF AREA :**  
Certified that the plot under reference was surveyed by me on ..... and the dimensions of sides etc. of plot stated on plan are as measured on site and the are so worked out tallies with the area stated in document of Ownership / T.P. Scheme Records / Land Records Department / City Survey Records.

AVP  
ARCHITECT VIJAY PATHAK

**DESCRIPTION OF PROPOSAL**  
PROPOSED RESIDENTIAL & COMMERCIAL BUILDING ON SURVEY NO.16/1/A, 15/10, ROHINIJA, TAL - PANVEL, DIST - RAIGADH.

NAME & SIGNATURE OF OWNER	NAME & SIGNATURE OF ARCHITECT
For DREAM DE... MR. VIKESH K. CHOTHARMANI MR. VICKY ARTWANI M/S DREAM DEVELOPERS	VIJAY PATHAK ARCHITECT GA/200/1/27890 AVP ARCHITECT VIJAY PATHAK

DATE	17-09-2024
SCALE	1:100, N.T.S.
DRN BY	PRACHI
CHKD BY	VIJAY PATHAK

