


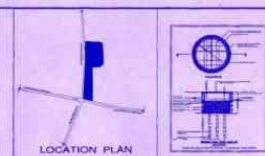

TOWER (A,B,C,D,E,F, AMENITY BLOCK & MLCP PLAN AREA STATEMENT

[illegible][illegible]

COLOR INDEX

BOUNDARY LINE	
SETBACK LINE	
BASEMENT LINE	
BUILDING LINE	
SURVEY LINE	
CIVIC AMENITIES	
PARK & OPENSPACES	
TREES	

PROJECT:

RESIDENTIAL BUILDING PLAN :
AT SURVEY NO's.60/1, 60/2 & 61/2 OF
CHOODASANDRA VILLAGE,
SARJAPURA HOBLI, ANEKAL TALUK
BENGALURU 560035 URBAN DISTRICT

OWNER'S SIGNATURE

2

MACROTECH DEVELOPERS LTD

[illegible]

ARCHITECT SIGNATURE

Y. Kapil

KIRAN KEMPAIAH
(REG. NO. 2007 / BL-3.A.A.1719-06-07)

DESIGN CONSULTANTS

PERCONS
OFFICE No.37, 11th CROSS, 1st STAGE INDIRANAGAR
BENGALURU - 560 038

SANCTIONING AUTHORITY




Government of Karnataka
Bangalore Development Authority
T. Chowdiah Road, Eastern Park West, Bangalore 560 022


SUBJECT OF DRAWING:

RESIDENTIAL SITE PLAN

SHEET NO: 01 OF 01	
SCALE : 1:800	DATE :
DRAWN :	CHECKED :

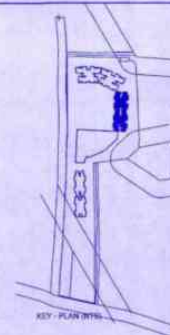

2015/09-1 no-2 ⁵⁸ 10 25 20
 Schwaab wohnung, Schwaab
 Schwaab wohnung, Schwaab
 23/5/2015, 22/12/2017
 Schwaab wohnung
 23/5/2015
 Schwaab wohnung
 Schwaab

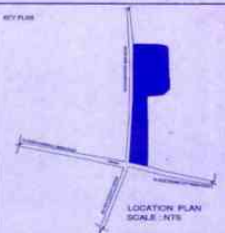[illegible]

COLOR INDEX	
BOUNDARY LINE	
RETRACT LINE	
BASEMENT LINE	
BUILDING LINE	
SURVEY LINE	
CIVIC AMENITIES	
PARK & OPENSPACES	

OWNER SIGNATURE: _____

(AUTHOR'S ADDRESS)

MACROTECH DEVELOPERS LTD
(OPA HOLDER FOR ICON KABINI LLP)

ARCHITECT SIGNATURE: _____

Kirou. Koupriah.

KIPRAN KEMPASAH
(0813.463.002 / 0813.464.101108-07)

RESIDENTIAL BUILDING PLAN :
AT SURVEY NO's 60/1, 60/2 & 61/2 OF
CHOODASANDRA VILLAGE,
SARJAPURA HOBLI, ANEKAL TALUK
BENGALURU 560035 URBAN DISTRICT.

PLAN SANCTION

DRAWING TITLE:

TOWER-C & D
FIRST FLOOR PLAN

ARCHITECTS: DESIGN CONSULTANTS

PERCONS

(SUBSIDIARY OF RLK GROUP (N.D.) A)

OFFICE No. 11 AT 27, 11th CROSS, 1st STAGE, NEEMACHARI BANGALURU 560025

PREVIOUS:	DATE:	
-----------	-------	--

DATE	SCALE	PAPER SIZE	DATE
------	-------	------------	------

Drawn	Date	Scale	Paper size	Sheet	



tersebut- 1 no- 2 10/10 m 25/02
dinas yang bersangkutan, dinas lain
tidak termasuk ada dari surat
no- 24/2025- 22/5/2027
yang akan datang.

[Signature]
Kepala Dinas
Dinas yang bersangkutan
dinas

22/5/2025

[illegible][illegible]

COLOR INDEX	
BOUNDARY LINE	_____
SETBACK LINE	_____
BASEMENT LINE	_____
BUILDING LINE	_____
SURVEY LINE	_____
NOTE: ADJUSTMENTS	_____
PARK & OPEN SPACES	_____

OWNER'S SIGNATURE _____

PURCHASES

MACROTECH DEVELOPERS LTD
(GPA HOLDER FOR ICON KABINI LLP)

ARCHITECT SIGNATURE

KILIAN KEMPJAH
(PENGILAH BOC / TEL. 3.614-151606-07)

PLANT NAME	
------------	--

RESIDENTIAL BUILDING PLAN :
AT SURVEY NO's 60/1, 60/2 & 61/2 OF
CHOODASANDRA VILLAGE,
SARJAPURA HOBLI, ANEKAL TALUK
BENGALURU 560035 URBAN DISTRICT

PLAN SANCTION

DRAWING TITLE:

TOWER-C &
SECTION A


ARCHITECTS: DESIGN CONSULTANTS

PERCONS
(SUBSIDIARY OF KUK GROUP LIMITED)

OFFICE: SUITE 401 37, FINE CROSS, THE STAGE, BETHANAGOR, STRANGLERS' ROAD
TEL: 01832 504140

DRAWING No.	SHEET	
-------------	-------	--

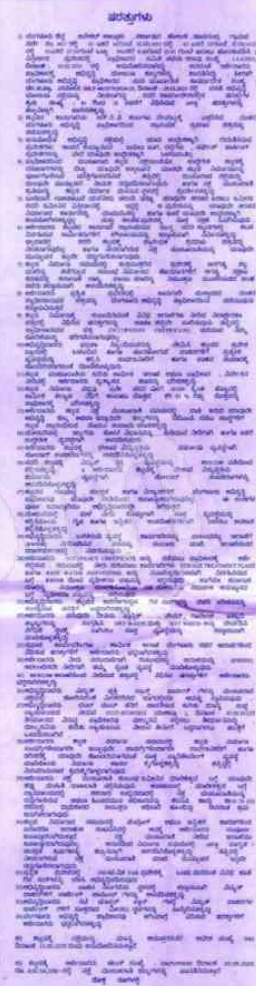

[illegible]

COLOR INDEX	
BOUNDARY LINE	
SETBACK LINE	
BASEMENT LINE	
BUILDING LINE	
SURVEY LINE	
CIVIC AMENITIES	
PARK & OPEN SPACES	

OWNER'S SIGNATURE

MACROTECH DEVELOPERS LTD (GPA HOLDER FOR ICON KABRI LLP)
ARCHITECT SIGNATURE

HULAN KEMPASAH (REG.NR.BCO / SBL.NR. 1819/06-07)

RESIDENTIAL BUILDING PLAN :
AT SURVEY NO's 60/1, 60/2 & 61/2 OF
CHOODASANDRA VILLAGE
SARJAPURA HOBLI, ANEKAL TALUK
BENGALURU 560035 URBAN DISTRICT

PLAN SANCTION	
DRAWING TITLE:	
TOWER-E FIRST FLOOR PLAN	

ARCHITECTS • DESIGN CONSULTANTS

PERCONS

(SUBSIDIARY OF PERKINS+WILL)

OFFICE NO. 40 AT 20, 1st FLOOR, 1st STAGE, INDIRAPRASTH SENGULURU ROAD
TEL. 084 2288142



[illegible]

OWNER'S SIGNATURE
AUTHORIZED SIGNATORY

MACROTECH DEVELOPERS LTD
(OPRA HOLDER FOR ICON KASINI LLP)

ARCHITECT SIGNATURE:

Kiran Karpal

KIRAN KEMPANAH
(REG.MO.DIC / SL-3.AA-101609-07)

RESIDENTIAL BUILDING PLAN :
AT SURVEY NO's 60/1, 60/2 & 61/2 OF
CHOODASANDRA VILLAGE,
SARJAPURA HOBLI, ANEKAL TALUK
BENGALURU 560035 URBAN DISTRICT.

PLAN SANCTION


TOWER-E
TYPICAL 2ND TO 19TH FLOOR PLAN

ARCHITECTS: DESIGN CONSULTANTS

PERCONS
(SUBSIDIARY OF KEC GROUP LTD) A

OFFICE No. 25 AT 11, 1/16 CHAND, 1st STAGE, HOBBANAGAR BEHIND LENO'S STORES
TEL: 2661320/1206

DRAWING NO.				SHEETS		
DATE	SCALE	PAPER SIZE	CHRG			

 

COLOR INDEX	
BOUNDARY LINE	
SETBACK LINE	
BASEMENT LINE	
POURING LINE	
SURVEY LINE	
COVID ABILITIES	
PARK & OPENSPACES	

OWNER'S SIGNATURE:	
WITNESSED SIGNATURE:	
MACROTECH DEVELOPERS LTD (SIPA HOLDER FOR ICEN KASIM LLP)	
ARCHITECT SIGNATURE:	
KIERAN KEMPSTALL (SIPA/BCO / BL S.A. 151048-07)	

RESIDENTIAL BUILDING PLAN :
AT SURVEY NO's 60/1, 60/2 & 61/2 OF
CHODASANDRA VILLAGE,
SARJAPURA HOBLI, ANEKAL TALUK
BENGALURU 560035 URBAN DISTRICT.

PLAN SANCTION


TOWER-E
TERRACE FLOOR PLAN

ARCHITECTS : DESIGN CONSULTANTS
PERCONS
(SUBSIDIARY OF KUK GROUP IN INDIA)

OFFICE No. 22 AT ST. LAM-CHONG, No. 23/24, NEI-HING-GAR STREET, HONG KONG
TEL. 230-2300/2300-2300

DRAWING No.				SHEET	
DRAWN	DATE	SCALE	PAPER SIZE	CHG.	


[illegible]

 


[illegible][illegible]

LOCATION OF THE AIR INTAKE

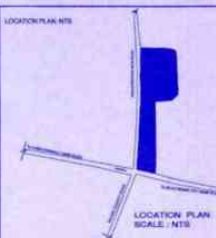

See also 100-101, 102, 103,91



COLOR INDEX

BOUNDARY LINE	
SETBACK LINE	
EASEMENT LINE	
BUILDING LINE	
SURVEY LINE	
CIVIC AMENITIES	
PARK & OPEN SPACES	

OWNER'S SIGNATURE _____

UNITED STATES DISTRICT COURT
SOUTHERN DISTRICT OF NEW YORK

MACROTECH DEVELOPERS LTD
(GPA HOLDER FOR ICON KABINI LLP)

ARCHITECT SIGNATURE

Krim. Komp.

KIPRAN KEMPALAH
0003 NO 000 / BL 3 6A 161V06-07

100

RESIDENTIAL BUILDING PLAN :
AT SURVEY NO's 60/1, 60/2 & 61/2 OF
CHODASANDRA VILLAGE,
SARJAPURA HOBLI, ANEKAL TALUK
BENGALURU 560035 URBAN DISTRICT

PLAN SANCTION

DRAWING TITLE:


TOWER-E
SECTION AA & BB

ARCHITECTS : DESIGN CONSULTANTS

PERCONS


OFFICE: 9/15 AT 27, 119-CROSS, 1st STAGE, BEHARANAGAR BENGALURU 560022
TEL: 080-26660000

DRAWING NO.				SHEET	
DATE	SCALE	PAPER SIZE	CHRG.		

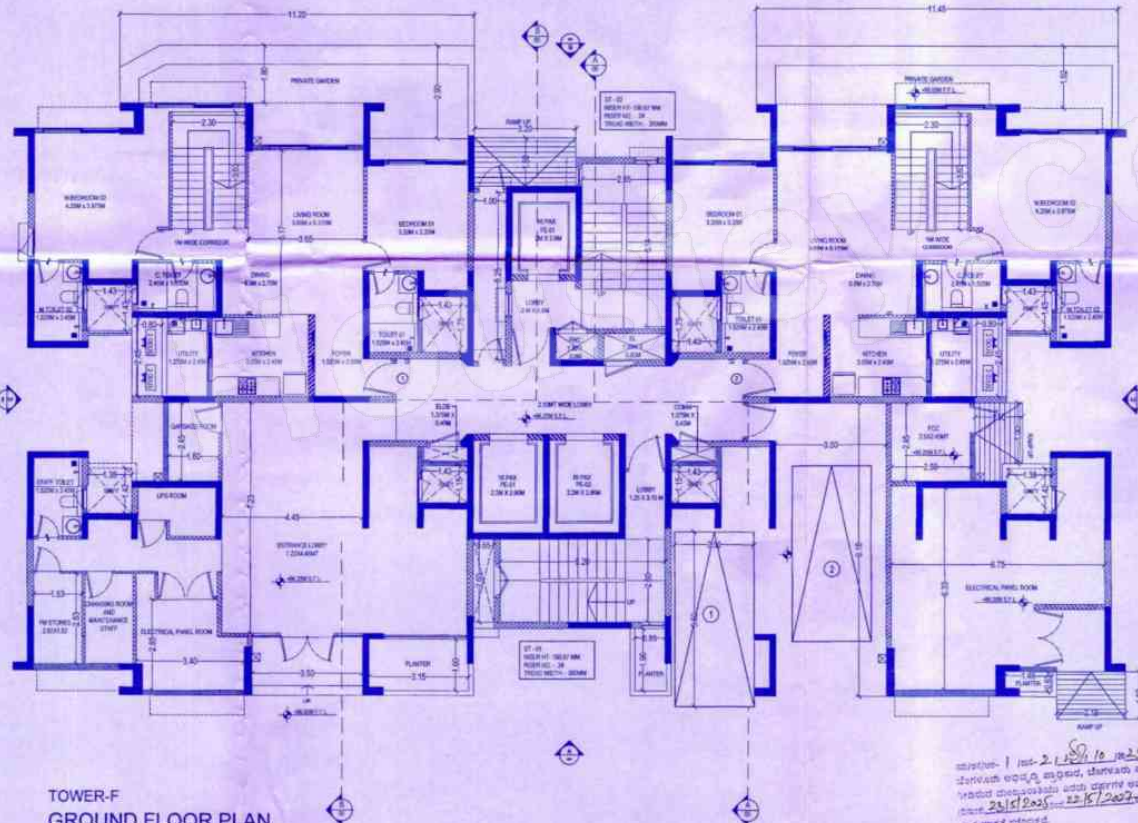

**TOWER-F
GROUND FLOOR PLAN**
NO. of units provided 2N0(DUPLEX),
NO. of car parks 2N0.

ನಿರ್ಮಾಣ-1 ನಂತರ 2.1.2016 ರಿಂದ 2.5.2016 ರವರೆಗೆ
ದರವಾಹಿ ವರದಿ ಸಿದ್ಧಿಸಿ, ದರವಾಹಿ ಸೆಟ್
ವರದಿ ದಾಖಲಾತಿ ಮತ್ತು ಅನುಮತಿ ಪಡೆದು
2.5.2016 ರಿಂದ 2.5.2017 ರವರೆಗೆ
ಮುಕ್ತಾಯ ಮಾಡಲಾಗಿದೆ.

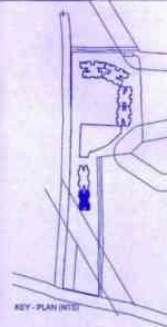


ಕಟ್ಟಡದ ವಿವರ

1. ಕಟ್ಟಡದ ಹೆಸರು: ಕೆ.ಎಂ.ಕೆ.ಎಸ್. ರೆಸಿಡೆನ್ಸಿಯಲ್ ಬಿಲ್ಡಿಂಗ್
2. ಕಟ್ಟಡದ ವಿವರ: 2.1.2016 ರಿಂದ 2.5.2016 ರವರೆಗೆ
ದರವಾಹಿ ವರದಿ ಸಿದ್ಧಿಸಿ, ದರವಾಹಿ ಸೆಟ್
ವರದಿ ದಾಖಲಾತಿ ಮತ್ತು ಅನುಮತಿ ಪಡೆದು
2.5.2016 ರಿಂದ 2.5.2017 ರವರೆಗೆ
ಮುಕ್ತಾಯ ಮಾಡಲಾಗಿದೆ.

ಕಟ್ಟಡದ ವಿವರ

1. ಕಟ್ಟಡದ ಹೆಸರು: ಕೆ.ಎಂ.ಕೆ.ಎಸ್. ರೆಸಿಡೆನ್ಸಿಯಲ್ ಬಿಲ್ಡಿಂಗ್
2. ಕಟ್ಟಡದ ವಿವರ: 2.1.2016 ರಿಂದ 2.5.2016 ರವರೆಗೆ
ದರವಾಹಿ ವರದಿ ಸಿದ್ಧಿಸಿ, ದರವಾಹಿ ಸೆಟ್
ವರದಿ ದಾಖಲಾತಿ ಮತ್ತು ಅನುಮತಿ ಪಡೆದು
2.5.2016 ರಿಂದ 2.5.2017 ರವರೆಗೆ
ಮುಕ್ತಾಯ ಮಾಡಲಾಗಿದೆ.

1. ಕಟ್ಟಡದ ಹೆಸರು	24.07.2016 ರಿಂದ
2. ಕಟ್ಟಡದ ವಿವರ	24.07.2016 ರಿಂದ
3. ಕಟ್ಟಡದ ವಿವರ	24.07.2016 ರಿಂದ
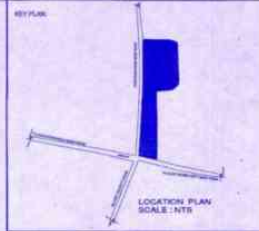

COLOR INDEX	
BOUNDARY LINE	—
TRACK LINE	—
BASEMENT LINE	—
BUILDING LINE	—
SURVEY LINE	—
OPEN SPACES	—

OWNERS SIGNATURE
[Signature]
MACROTECH DEVELOPERS LTD
(DPA HOLDER FOR KGM KABIR LLP)
ARCHITECT SIGNATURE
[Signature]
K. K. K. K.
K. K. K. K.
(REGISTERED ARCHITECT)

RESIDENTIAL BUILDING PLAN :
AT SURVEY NO. 80/1, 80/2 & 81/2 OF
CHODASANDRA VILLAGE,
SARJAPURA HOBLI, ANEKAL TALUK
BENGALURU 560035 URBAN DISTRICT.

PLAN SANCTION
DRAWING TITLE:
TOWER-F
GROUND FLOOR PLAN

ARCHITECTS DESIGN CONSULTANTS
PERCONS
(SUBSIDIARY OF KSK GROUP IN D 1 A)

DRAWING NO. [Blank]
DATE [Blank]
SCALE [Blank]
REVISION [Blank]

[illegible]

COLOR INDEX	
BOUNDARY LINE	
RETBACK LINE	
BASEMENT LINE	
BUILDING LINE	
SURVEY LINE	
CIVIC AGENCIES	
PARK & OPEN SPACES	

OWNERS SIGNATURE: _____

2

MACROTECH DEVELOPERS LTD
(GPA HOLDER FOR ICON KABINI LLP)

ARCHITECT SIGNATURE _____

KIRAN KEMPALAH
(9862) 800 / 86-3344-18 / 86-3344-27

PAGE NO.

RESIDENTIAL BUILDING PLAN :
AT SURVEY NO's. 60/1, 60/2 & 61/2 OF
CHOODASANDRA VILLAGE,
SARJAPURA HOBLI, ANEKAL TALUK
BENGALURU 560035 URBAN DISTRICT

PLAN SANCTION

DRAWING TITLE:

TOWER-F
FIRST FLOOR PLAN

ARCHITECTS : DESIGN CONSULTANTS

PERCONS
(SUBSIDIARY OF ALK GROUP IN D.T.A.)

OFFICE WUZ 41 ST 119-CHONG, 14 STAGE, KOWUNGAN BEHAGALLO W

CRATING No.	DATE	
-------------	------	--

DESIGN	DATE	SCALE	PAPER SIZE	CHRG
--------	------	-------	------------	------



KEY - PLAN INTL

admiral

[illegible][illegible][illegible]

1. **Introduction**
 2. **Background**
 3. **Methodology**
 4. **Results**
 5. **Discussion**
 6. **Conclusion**
 7. **References**
 8. **Appendix**
 9. **Index**
 10. **Table of Contents**
 11. **Abstract**
 12. **Summary**
 13. **Key Words**
 14. **Keywords**
 15. **Subject**
 16. **Topic**
 17. **Field**
 18. **Area**
 19. **Discipline**
 20. **Department**
 21. **Faculty**
 22. **School**
 23. **College**
 24. **University**
 25. **Institution**
 26. **Organization**
 27. **Company**
 28. **Enterprise**
 29. **Business**
 30. **Industry**
 31. **Market**
 32. **Segment**
 33. **Niche**
 34. **Category**
 35. **Class**
 36. **Group**
 37. **Team**
 38. **Unit**
 39. **Division**
 40. **Section**
 41. **Department**
 42. **Office**
 43. **Room**
 44. **Building**
 45. **Campus**
 46. **City**
 47. **State**
 48. **Country**
 49. **World**
 50. **Universe**

[illegible][illegible][illegible]

1. The first part of the document is a list of names and addresses, which appears to be a directory or a list of contacts. The names are written in a cursive script, and the addresses are listed below them.

2. The second part of the document is a list of names and addresses, which appears to be a directory or a list of contacts. The names are written in a cursive script, and the addresses are listed below them.

3. The third part of the document is a list of names and addresses, which appears to be a directory or a list of contacts. The names are written in a cursive script, and the addresses are listed below them.

4. The fourth part of the document is a list of names and addresses, which appears to be a directory or a list of contacts. The names are written in a cursive script, and the addresses are listed below them.

5. The fifth part of the document is a list of names and addresses, which appears to be a directory or a list of contacts. The names are written in a cursive script, and the addresses are listed below them.


12	gaji	80,-
	total seluruh gaji dan	4.97.080,-

(Cat: Kalkulasi gaji tetap, tidak ada pemotongan)

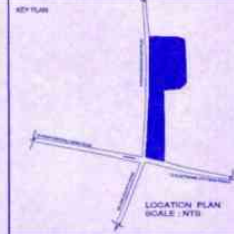

COLOR INDEX	
BOUNDARY LINE	_____
SETBACK LINE	_____
BASEMENT LINE	_____
BUILDING LINE	_____
SURVEY LINE	_____
CIVIC MARKERS	_____
PAVE & DEBRIS	_____

OWNER'S SIGNATURE: _____



MACROTECH DEVELOPERS LTD
(GPA HOLDER FOR ICON KABINI LLP)

ARCHITECT SIGNATURE _____

KIRAN KEMPAIAH
(PREG.NABOC / BL 3.BA.181408-47)

RESIDENTIAL BUILDING PLAN -

RESIDENTIAL BUILDING PLAN :
AT SURVEY NO's. 60/1, 60/2 & 61/2 OF
CHOODASANDRA VILLAGE,
SARJAPURA HOBLI, ANEKAL TALUK,
BENGALURU 560035 URBAN DISTRICT

PLAN SANCTION

DRAWING TITLE:

TOWER-F
TYPICAL 2ND TO 15TH FLOOR PL

ARCHITECTS : DESIGN CONSULTANTS


PERCONS

(SUBSIDIARY OF KIX GROUP (N D I A))

OFFICE No. 2017-2018, 11th FLOOR, 11th STREET, BANGKOK, THAILAND	
TEL: 02-25555555	
DRAWING No.	100000

DATE	SCALE	PAPER	SIZE
------	-------	-------	------

			USD	AD		
--	--	--	-----	----	--	--

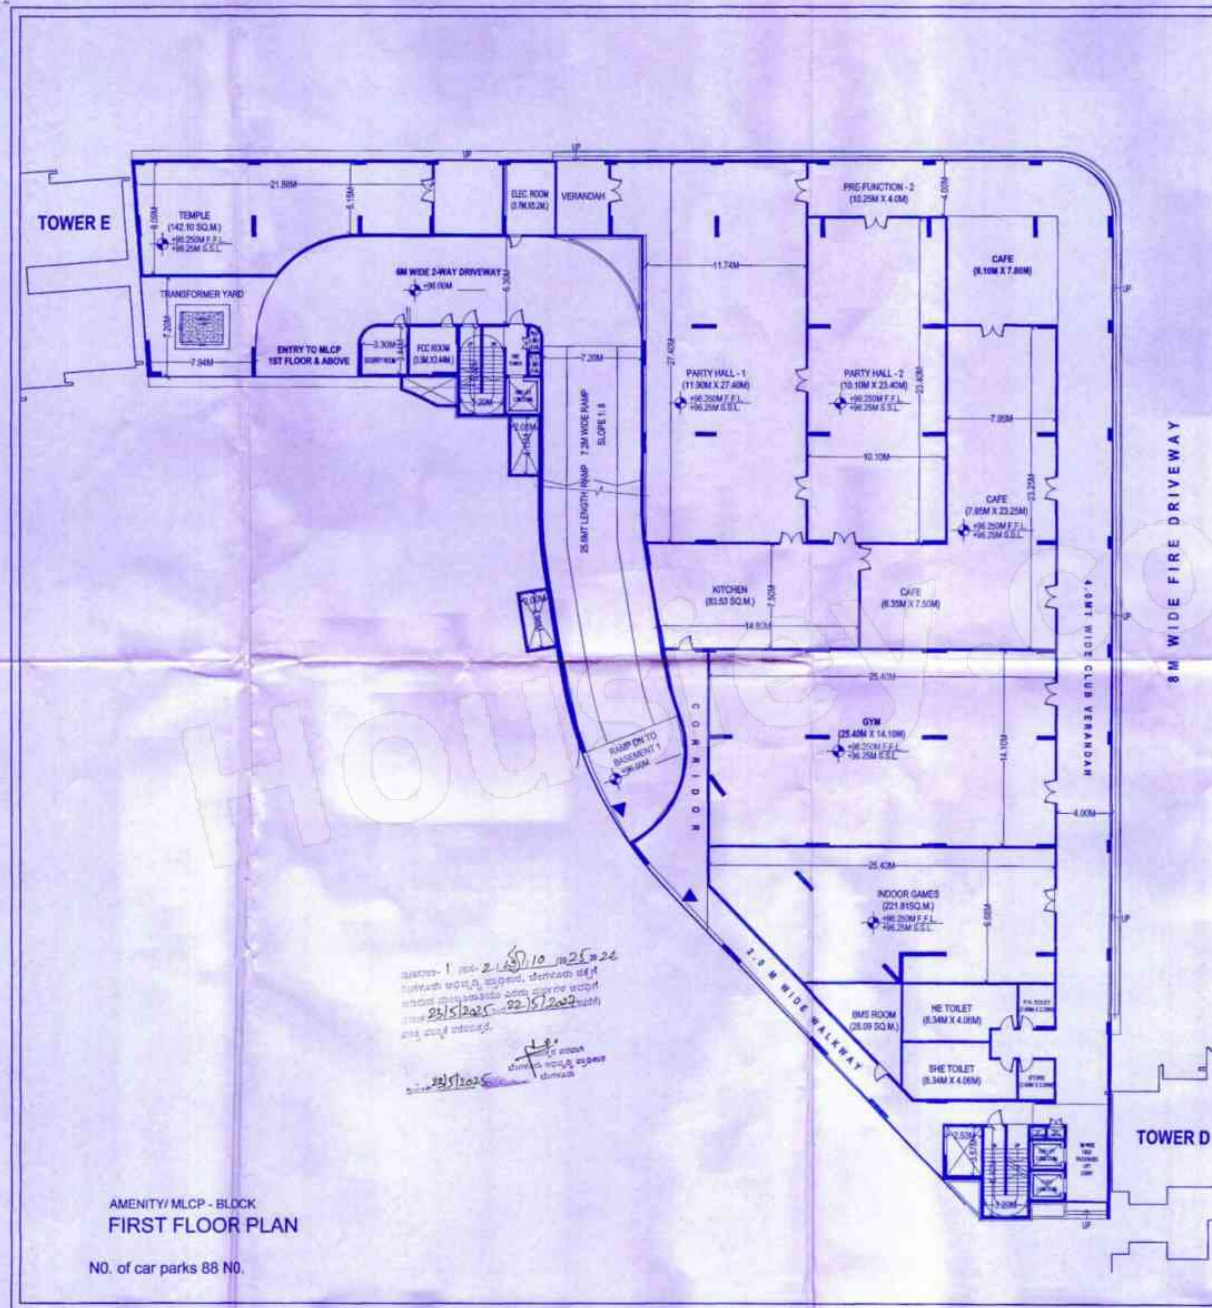

... (text continues in columns) ...

1. 1st floor area	142.10 sq.m
2. 2nd floor area	142.10 sq.m
3. 3rd floor area	142.10 sq.m
4. 4th floor area	142.10 sq.m
5. 5th floor area	142.10 sq.m
6. 6th floor area	142.10 sq.m
7. 7th floor area	142.10 sq.m
8. 8th floor area	142.10 sq.m
9. 9th floor area	142.10 sq.m
10. 10th floor area	142.10 sq.m
11. 11th floor area	142.10 sq.m
12. 12th floor area	142.10 sq.m
13. 13th floor area	142.10 sq.m
14. 14th floor area	142.10 sq.m
15. 15th floor area	142.10 sq.m
16. 16th floor area	142.10 sq.m
17. 17th floor area	142.10 sq.m
18. 18th floor area	142.10 sq.m
19. 19th floor area	142.10 sq.m
20. 20th floor area	142.10 sq.m

LOCATION PLAN
SCALE: 1:1000

SKETCH MAP

COLOR INDEX

BOUNDARY LINE	---
SETBACK LINE	---
BASEMENT LINE	---
BUILDING LINE	---
SURVEY LINE	---
EXIST. AMENITIES	---
PARK & OPEN SPACES	---

OWNER'S SIGNATURE:
(SIGNED) _____

MACROTECH DEVELOPERS LTD
(SQA HOLDEN FOR ICON KABINI LLP)

ARCHITECT SIGNATURE:
Kiran Kempaiah

PROJECT NO:
RESIDENTIAL BUILDING PLAN :
AT SURVEY NO. 50/1, 50/2 & 51/2 OF
CHODASANDRA VILLAGE,
SARJAPURA HOBLI, ANEKAL TALUK
BENGALURU 560035 URBAN DISTRICT.

PLAN SANCTION

DRAWING TITLE:
AMENITY / MLCP - BLOCK
FIRST FLOOR PLAN

ARCHITECTS : DESIGN CONSULTANTS
PERCONS
(SUBSIDIARY OF RELX GROUP PVT. LTD.)

OFFICE NO. 51 AT 11th CROSS, 11th CROSS, BANGALURU ROAD
TEL: 288-2288-2288

DRAWING NO. _____ SHEET _____

DRAWN BY _____ DATE _____ SCALE _____ PAPER SIZE _____

