


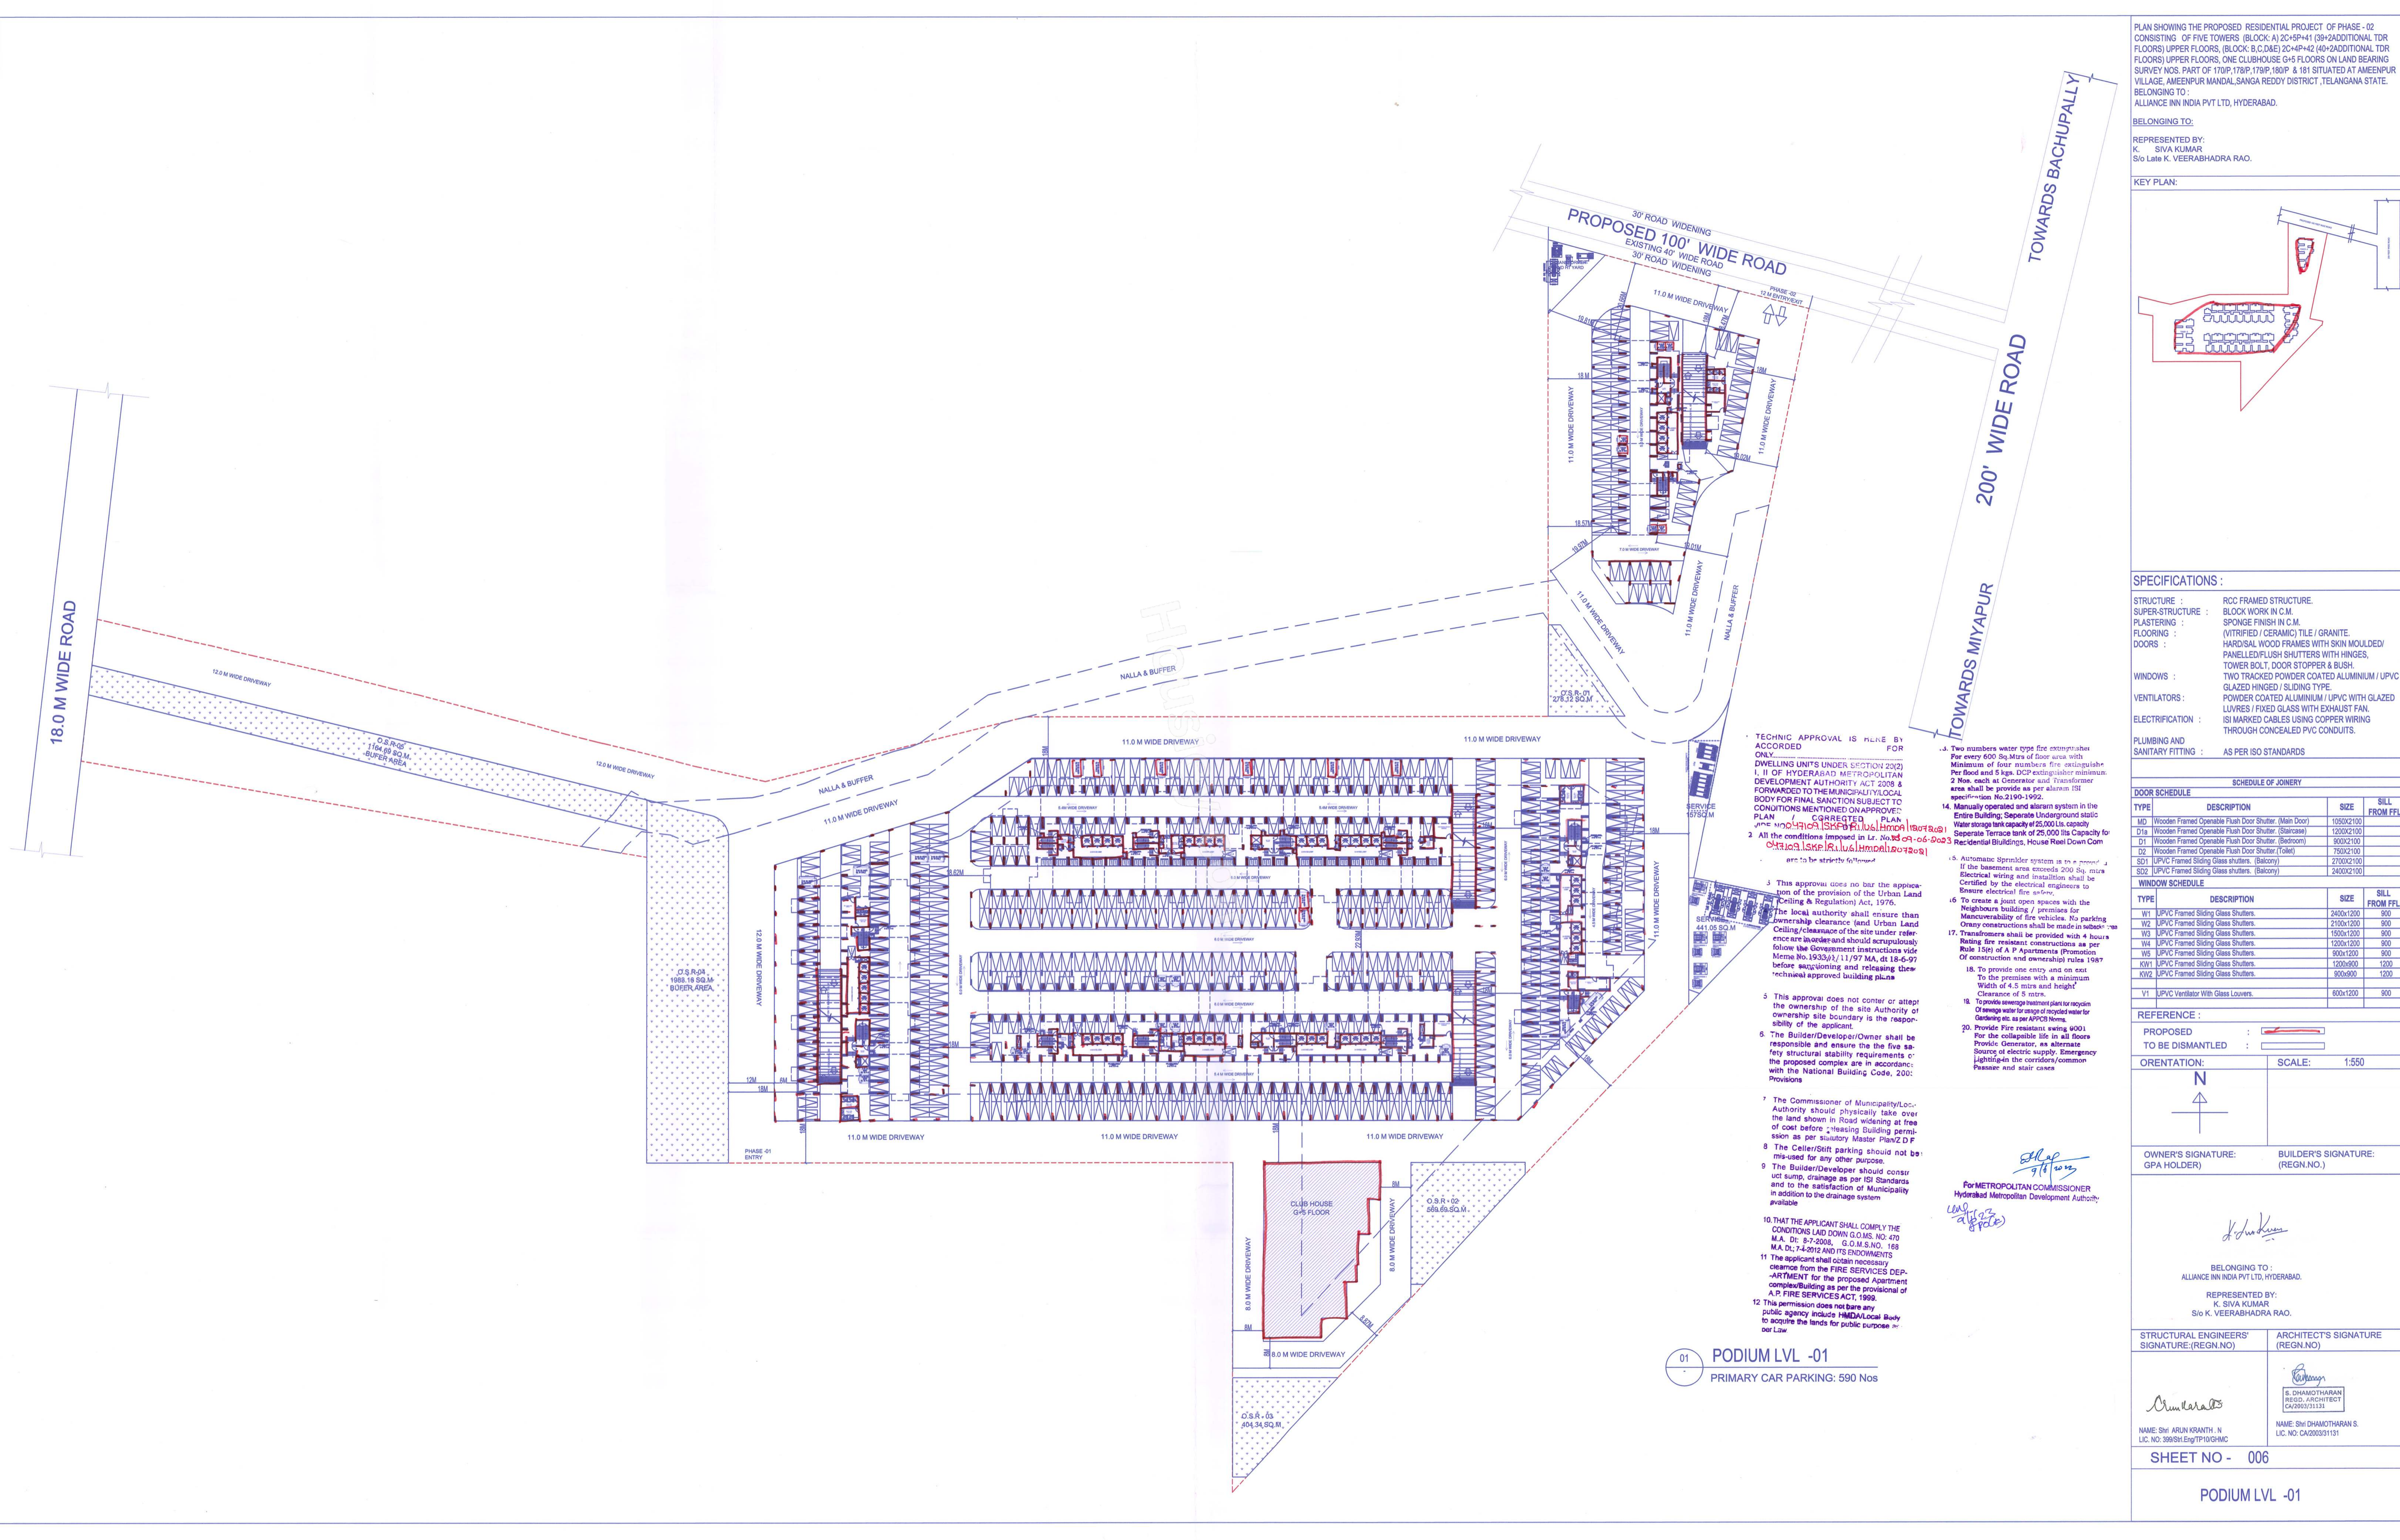

PLAN SHOWING THE PROPOSED RESIDENTIAL PROJECT OF PHASE -02 CONSISTING OF FIVE TOWERS (BLOCK: A) 2C+5P+41 (39+2ADDITIONAL TDR FLOORS) UPPER FLOORS, (BLOCK: B,C,D,E) 2C+4P+42 (40+2ADDITIONAL TDR FLOORS) UPPER FLOORS, ONE CLUBHOUSE G+5 FLOORS ON LAND BEARING SURVEY NOS. PART OF 170P, 178P, 179P, 180P & 181 SITUATED AT AMEENPUR VILLAGE, AMEENPUR MANDAL, SANGA REDDY DISTRICT, TELANGANA STATE. BELONGING TO: ALLIANCE INN INDIA PVT LTD, HYDERABAD.

BELONGING TO:

REPRESENTED BY:
K. SIVA KUMAR
S/o Late K. VEERABHADRA RAO.

KEY PLAN:

SPECIFICATIONS :

STRUCTURE : RCC FRAMED STRUCTURE.
SUPER-STRUCTURE : BLOCK WORK IN C.M.
PLASTERING : SPONGE FINISH IN C.M.
FLOORING : (VITRIFIED / CERAMIC) TILE / GRANITE.
DOORS : HARDISAL WOOD FRAMES WITH SKIN MOULDED/
PANELLED FLUSH SHUTTERS WITH HINGES,
TOWER BOLT, DOOR STOPPER & BUSH.
WINDOWS : TWO TRACKED POWDER COATED ALUMINIUM / UPVC
GLAZED HINGED / SLIDING TYPE.
VENTILATORS : POWDER COATED ALUMINIUM / UPVC WITH GLAZED
LUVRES / FIXED GLASS WITH EXHAUST FAN.
ELECTRIFICATION : ISI MARKED CABLES USING COPPER WIRING
THROUGH CONCEALED PVC CONDUITS.
PLUMBING AND
SANITARY FITTING : AS PER ISO STANDARDS

SCHEDULE OF JOINERY

DOOR SCHEDULE			
TYPE	DESCRIPTION	SIZE	SILL FROM FFL
M0	Wooden Framed Operable Flush Door Shutter (Main Door)	1050X2100	
D1a	Wooden Framed Operable Flush Door Shutter (Staircase)	1200X2100	
D1	Wooden Framed Operable Flush Door Shutter (Bedroom)	900X2100	
D2	Wooden Framed Operable Flush Door Shutter (Toilet)	750X2100	
S01	UPVC Framed Sliding Glass shutters (Balcony)	1200X2100	
S02	UPVC Framed Sliding Glass shutters (Balcony)	2400X2100	

WINDOW SCHEDULE

TYPE	DESCRIPTION	SIZE	SILL FROM FFL
W1	UPVC Framed Sliding Glass Shutters	2400X1200	900
W2	UPVC Framed Sliding Glass Shutters	2100X1200	900
W3	UPVC Framed Sliding Glass Shutters	1500X1200	900
W4	UPVC Framed Sliding Glass Shutters	1200X1200	900
W5	UPVC Framed Sliding Glass Shutters	900X1200	900
W6	UPVC Framed Sliding Glass Shutters	1200X900	1200
W7	UPVC Framed Sliding Glass Shutters	900X900	1200
V1	UPVC Ventilator With Glass Louvers	800X1200	900

REFERENCE :

PROPOSED TO BE DISMANTLED :

ORIENTATION: SCALE: 1:550

OWNER'S SIGNATURE: GPA HOLDER) BUILDER'S SIGNATURE: (REGN.NO.)

BELONGING TO : ALLIANCE INN INDIA PVT LTD, HYDERABAD.

REPRESENTED BY: K. SIVA KUMAR S/o K. VEERABHADRA RAO.

STRUCTURAL ENGINEERS' SIGNATURE:(REGN.NO) ARCHITECT'S SIGNATURE (REGN.NO)

NAME: SHI ARUN KRANTH. N LIC. NO. 399SH/En/TP10/GH/MC NAME: SHI DHAMOTHARAN S. LIC. NO. CA/2003/1131

SHEET NO - 006

PODIUM LVL -01