

Block A Residential Block										
Level	Room No.	Area (sqm)	Volume (cu m)	Height (m)	Remarks	Level	Room No.	Area (sqm)	Volume (cu m)	Height (m)
GROUND FLOOR	01	100.00	0.00	3.00	Car Park	GROUND FLOOR	01	100.00	0.00	3.00
	02	100.00	0.00	3.00	Car Park		02	100.00	0.00	3.00
	03	100.00	0.00	3.00	Car Park		03	100.00	0.00	3.00
	04	100.00	0.00	3.00	Car Park		04	100.00	0.00	3.00
	05	100.00	0.00	3.00	Car Park		05	100.00	0.00	3.00
	06	100.00	0.00	3.00	Car Park		06	100.00	0.00	3.00
	07	100.00	0.00	3.00	Car Park		07	100.00	0.00	3.00
	08	100.00	0.00	3.00	Car Park		08	100.00	0.00	3.00
	09	100.00	0.00	3.00	Car Park		09	100.00	0.00	3.00
	10	100.00	0.00	3.00	Car Park		10	100.00	0.00	3.00
FIRST FLOOR	11	100.00	0.00	3.00	Car Park	FIRST FLOOR	11	100.00	0.00	3.00
	12	100.00	0.00	3.00	Car Park		12	100.00	0.00	3.00
	13	100.00	0.00	3.00	Car Park		13	100.00	0.00	3.00
	14	100.00	0.00	3.00	Car Park		14	100.00	0.00	3.00
	15	100.00	0.00	3.00	Car Park		15	100.00	0.00	3.00
	16	100.00	0.00	3.00	Car Park		16	100.00	0.00	3.00
	17	100.00	0.00	3.00	Car Park		17	100.00	0.00	3.00
	18	100.00	0.00	3.00	Car Park		18	100.00	0.00	3.00
	19	100.00	0.00	3.00	Car Park		19	100.00	0.00	3.00
	20	100.00	0.00	3.00	Car Park		20	100.00	0.00	3.00
SECOND FLOOR	21	100.00	0.00	3.00	Car Park	SECOND FLOOR	21	100.00	0.00	3.00
	22	100.00	0.00	3.00	Car Park		22	100.00	0.00	3.00
	23	100.00	0.00	3.00	Car Park		23	100.00	0.00	3.00
	24	100.00	0.00	3.00	Car Park		24	100.00	0.00	3.00
	25	100.00	0.00	3.00	Car Park		25	100.00	0.00	3.00
	26	100.00	0.00	3.00	Car Park		26	100.00	0.00	3.00
	27	100.00	0.00	3.00	Car Park		27	100.00	0.00	3.00
	28	100.00	0.00	3.00	Car Park		28	100.00	0.00	3.00
RESIDENTIAL BLOCK CLUB HOUSE SECTION 1:1

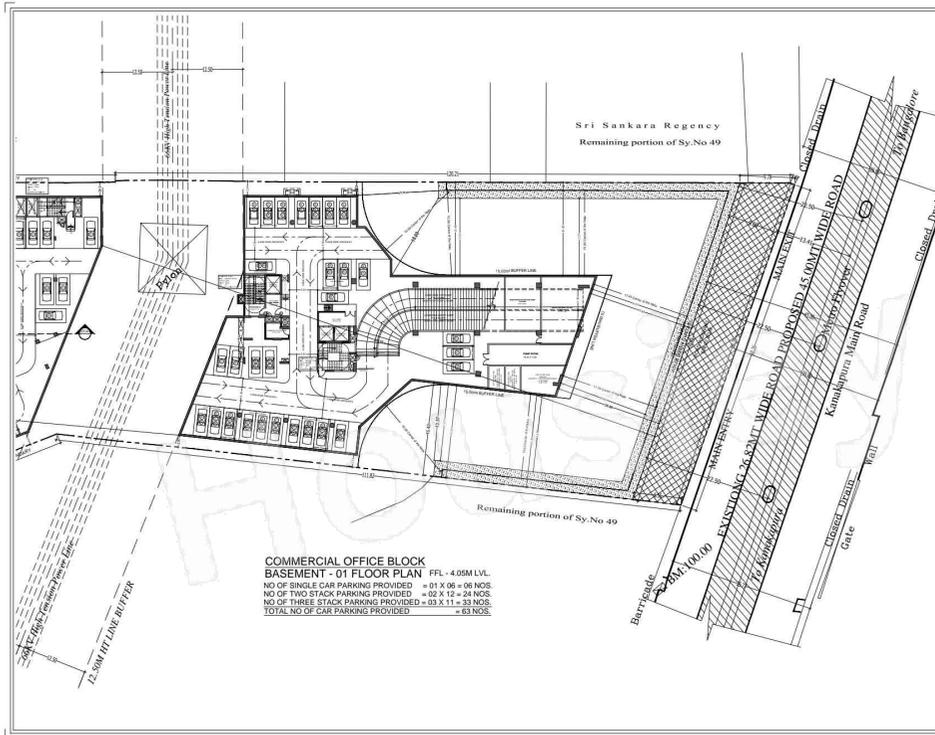

COMMERCIAL OFFICE BLOCK
 BASEMENT - 01 FLOOR PLAN FFL - 4.05M LVL.
 NO OF SINGLE CAR PARKING PROVIDED = 01 X 06 = 06 NOS.
 NO OF TWO STACK PARKING PROVIDED = 02 X 12 = 24 NOS.
 NO OF THREE STACK PARKING PROVIDED = 03 X 11 = 33 NOS.
 TOTAL NO OF CAR PARKING PROVIDED = 63 NOS.

INDEX Table to Sy.No. A RESIDENTIAL BLOCK


Sl. No.	Room No.	Area (sq. m)	Volume (cu. m)	Remarks
1	101	10.00	10.00	
2	102	10.00	10.00	
3	103	10.00	10.00	
100	200	10.00	10.00	

INDEX Table to Sy.No. B RESIDENTIAL BLOCK

Sl. No.	Room No.	Area (sq. m)	Volume (cu. m)	Remarks
1	201	10.00	10.00	
2	202	10.00	10.00	
3	203	10.00	10.00	
100	300	10.00	10.00	

INDEX Table to Sy.No. C COMMERCIAL BUILDING OFFICE BLOCK

Sl. No.	Room No.	Area (sq. m)	Volume (cu. m)	Remarks
1	301	10.00	10.00	
2	302	10.00	10.00	
3	303	10.00	10.00	
67	367	10.00	10.00	
6				

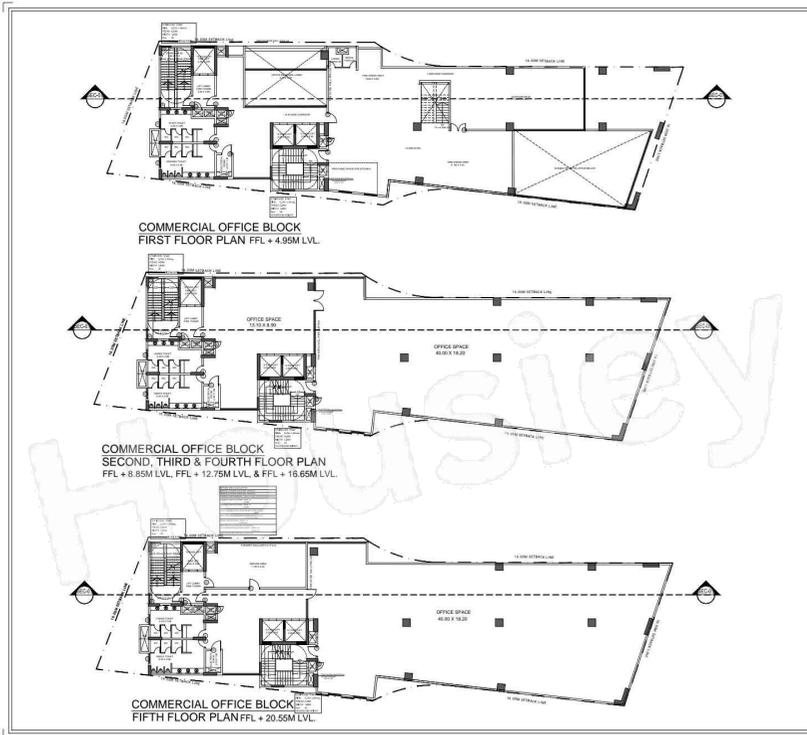

UNITS TABLE FOR A RESIDENTIAL BLOCK									
UNIT NO.	TYPE	AREA (sqm)	AREA (sqft)	NO. OF BEDS	NO. OF BATHS	NO. OF TOILETS	NO. OF BALCONIES	NO. OF TERRACES	NO. OF GARAGES
RES-001	1-BED	45.12	486.1	1	1	1	1	0	0
RES-002	1-BED	45.12	486.1	1	1	1	1	0	0
PROJECT INFORMATION

Project Name: **COMMERCIAL OFFICE BLOCK**

Client: **V/S ASSOCIATES**

Location: **10, 12, 14, 16, 100**

Scale: **1:100**

Drawn by: **ARCHITECT**

Checked by: **ARCHITECT**

Approved by: **ARCHITECT**

Date: **2024-10-27**

LEGEND

1. WALL

2. DOOR

3. WINDOW

4. STAIR

5. ELEVATOR

6. SERVICE AREA

7. OFFICE SPACE

8. RECEPTION

9. CONFERENCE

10. STORAGE

11. PLANT ROOM

12. MECHANICAL

13. ELECTRICAL

14. TELEPHONE

15. FURNITURE

16. LIGHTING

17. SIGNAGE

18. LANDSCAPE

19. PAVEMENT

20. FENCE

21. GATE

22. PARKING

23. DRIVEWAY

24. ROAD

25. SIDEWALK

26. PLANTER

27. BENCH

28. BIKE RACK

29. TRASH BIN

30. FIRE EXTINGUISHER

31. FIRST AID KIT

32. EMERGENCY EXIT

33. SECURITY CAMERA

34. ACCESS CONTROL

35. INTERCOM

36. VOIP PHONE

37. NETWORK CABLE

38. SERVER RACK

39. UPS

40. GENERATOR

41. WATER TANK

42. PUMP

43. SINK

44. TOILET

45. SHOWER

46. BATH

47. WASHING MACHINE

48. DRYER

49. REFRIGERATOR

50. STOVE

51. SINK

52. CUPBOARD

53. ISLAND

54. SEAT

55. TABLE

56. CHAIR

57. SOFA

58. COUCH

59. BED

60. MATTRESS

61. PILLOW

62. BLIND

63. CURTAIN

64. RUG

65. CARPET

66. TILE

67. PAVEMENT

68. CONCRETE

69. BRICK

70. STONE

71. WOOD

72. METAL

73. GLASS

74. PLASTER

75. PAINT

76. VARNISH

77. POLISH

78. CLEANER

79. DISINFECTANT

80. SANITIZER

81. MASK

82. GLOVES

83. GOGGLES

84. SHIELD

85. RESPIRATOR

86. GOWN

87. CAP

88. SLIPPERS

89. GAITHERS

90. GLOVES

91. MASK

92. GOGGLES

93. SHIELD

94. RESPIRATOR

95. GOWN

96. CAP

97. SLIPPERS

98. GAITHERS

99. GLOVES

100. MASK

