

45.00MT WIDE MAINROAD

SITE PLAN
(Scale - 1:100)

GENERAL INFORMATION	
Project Name	NEOPOLIS LAYOUT-II
Plot No.	9
Survey Nos.	239 AND 240
Location	KOKAPET VILLAGE, GANDIPET MANDAL, RANGA REDDY DISTRICT, TELANGANA
Client	DE BLUEOAK AND P MANGATRAM PROPERTIES LLP
Represented By	Sri. JAKKIREDDY SANJEEVA REDDY Sri. SANJAY JAIRAM GULABANI

PROPERTY DETAILS	
Area (sq. m)	
Volume (cu. m)	
Permitted Use	Residential Apartment
Setback (m)	
Height (m)	

APPROVALS	
Approved By	
Date	
Authority	

REVISIONS	
No.	Description

DRAWING INFORMATION	
Scale	1:100
Date	
Sheet No.	
Total Sheets	



1ST FLOOR PLAN
Proposed
SCALE 1:100

2ND FLOOR PLAN
Proposed
SCALE 1:100

3RD FLOOR PLAN
Proposed
SCALE 1:100

Sl. No.	Room No.	Room Name	Area (sq.ft)	Remarks
1	101	Bed Room	120	
2	102	Bed Room	120	
3	103	Bed Room	120	
100	200	Bed Room	120	




4TH FLOOR PLAN
Proposed
SCALE 1:100

5TH FLOOR PLAN
Proposed
SCALE 1:100

FLOOR 6, 7, 8 FLOOR PLAN
Proposed
SCALE 1:100

FLOOR 9, 10, 11, 100 FLOOR PLAN
Proposed
SCALE 1:100

Sl. No.	Room No.	Room Name	Area (sq.ft)	Remarks
1	101	Bed Room	120	
2	102	Bed Room	120	
3	103	Bed Room	120	
100	200	Bed Room	120	

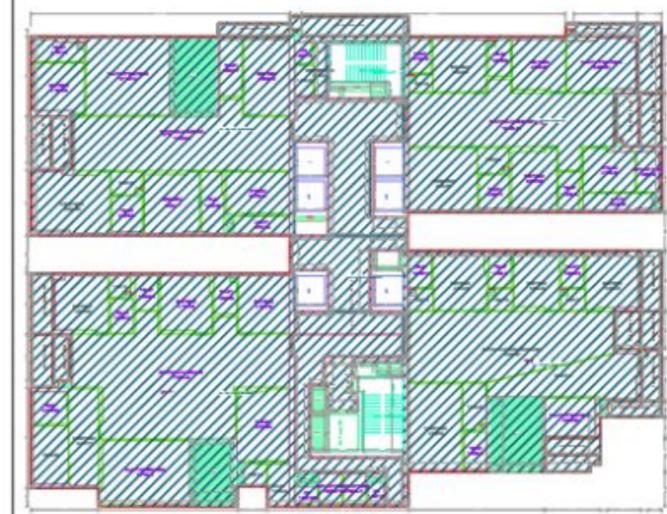

SEVENTH FLOOR PLAN
Scale: 1:100



EIGHTH FLOOR PLAN
Scale: 1:100



NINTH FLOOR PLAN
Scale: 1:100



TENTH FLOOR PLAN
Scale: 1:100




ELEVENTH FLOOR PLAN
Scale: 1:100



TWELFTH FLOOR PLAN
Scale: 1:100




THIRTEENTH FLOOR PLAN
Scale: 1:100

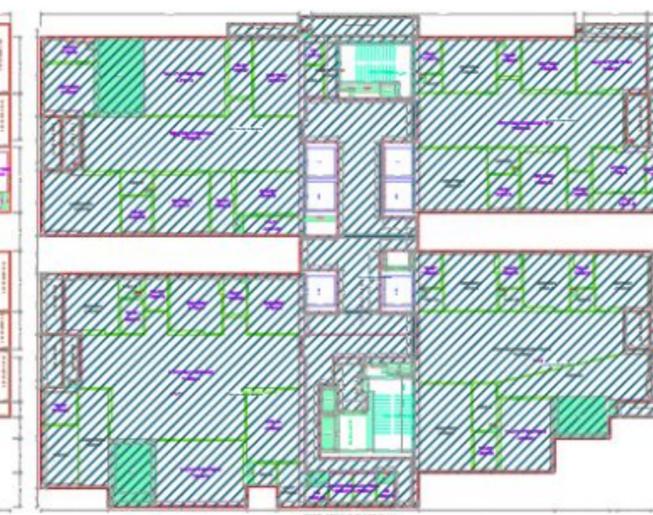

FOURTEENTH FLOOR PLAN
Scale: 1:100


NO.	DESCRIPTION	UNIT	AREA (SQ.M)	REMARKS
1
2
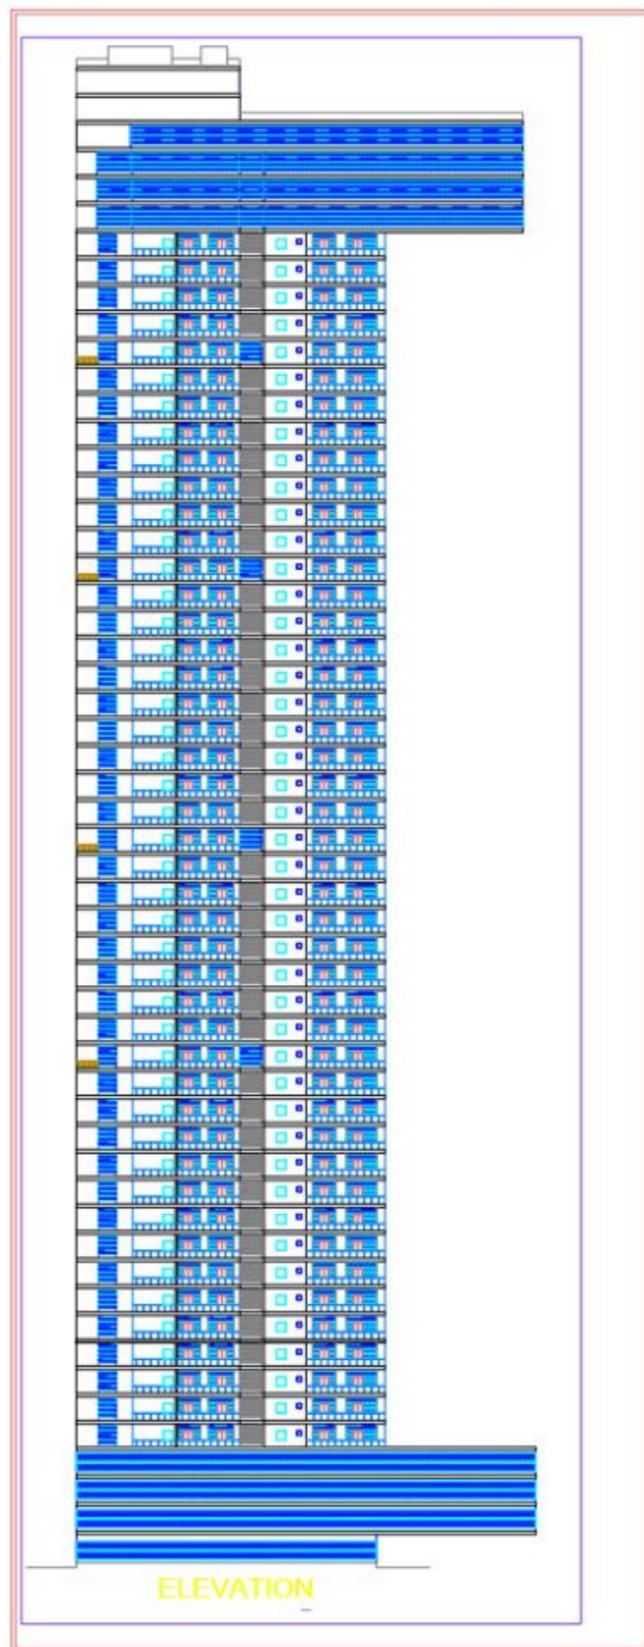

NO.	REVISION

DATE	BY	CHECKED	APPROVED


NO.	REVISION

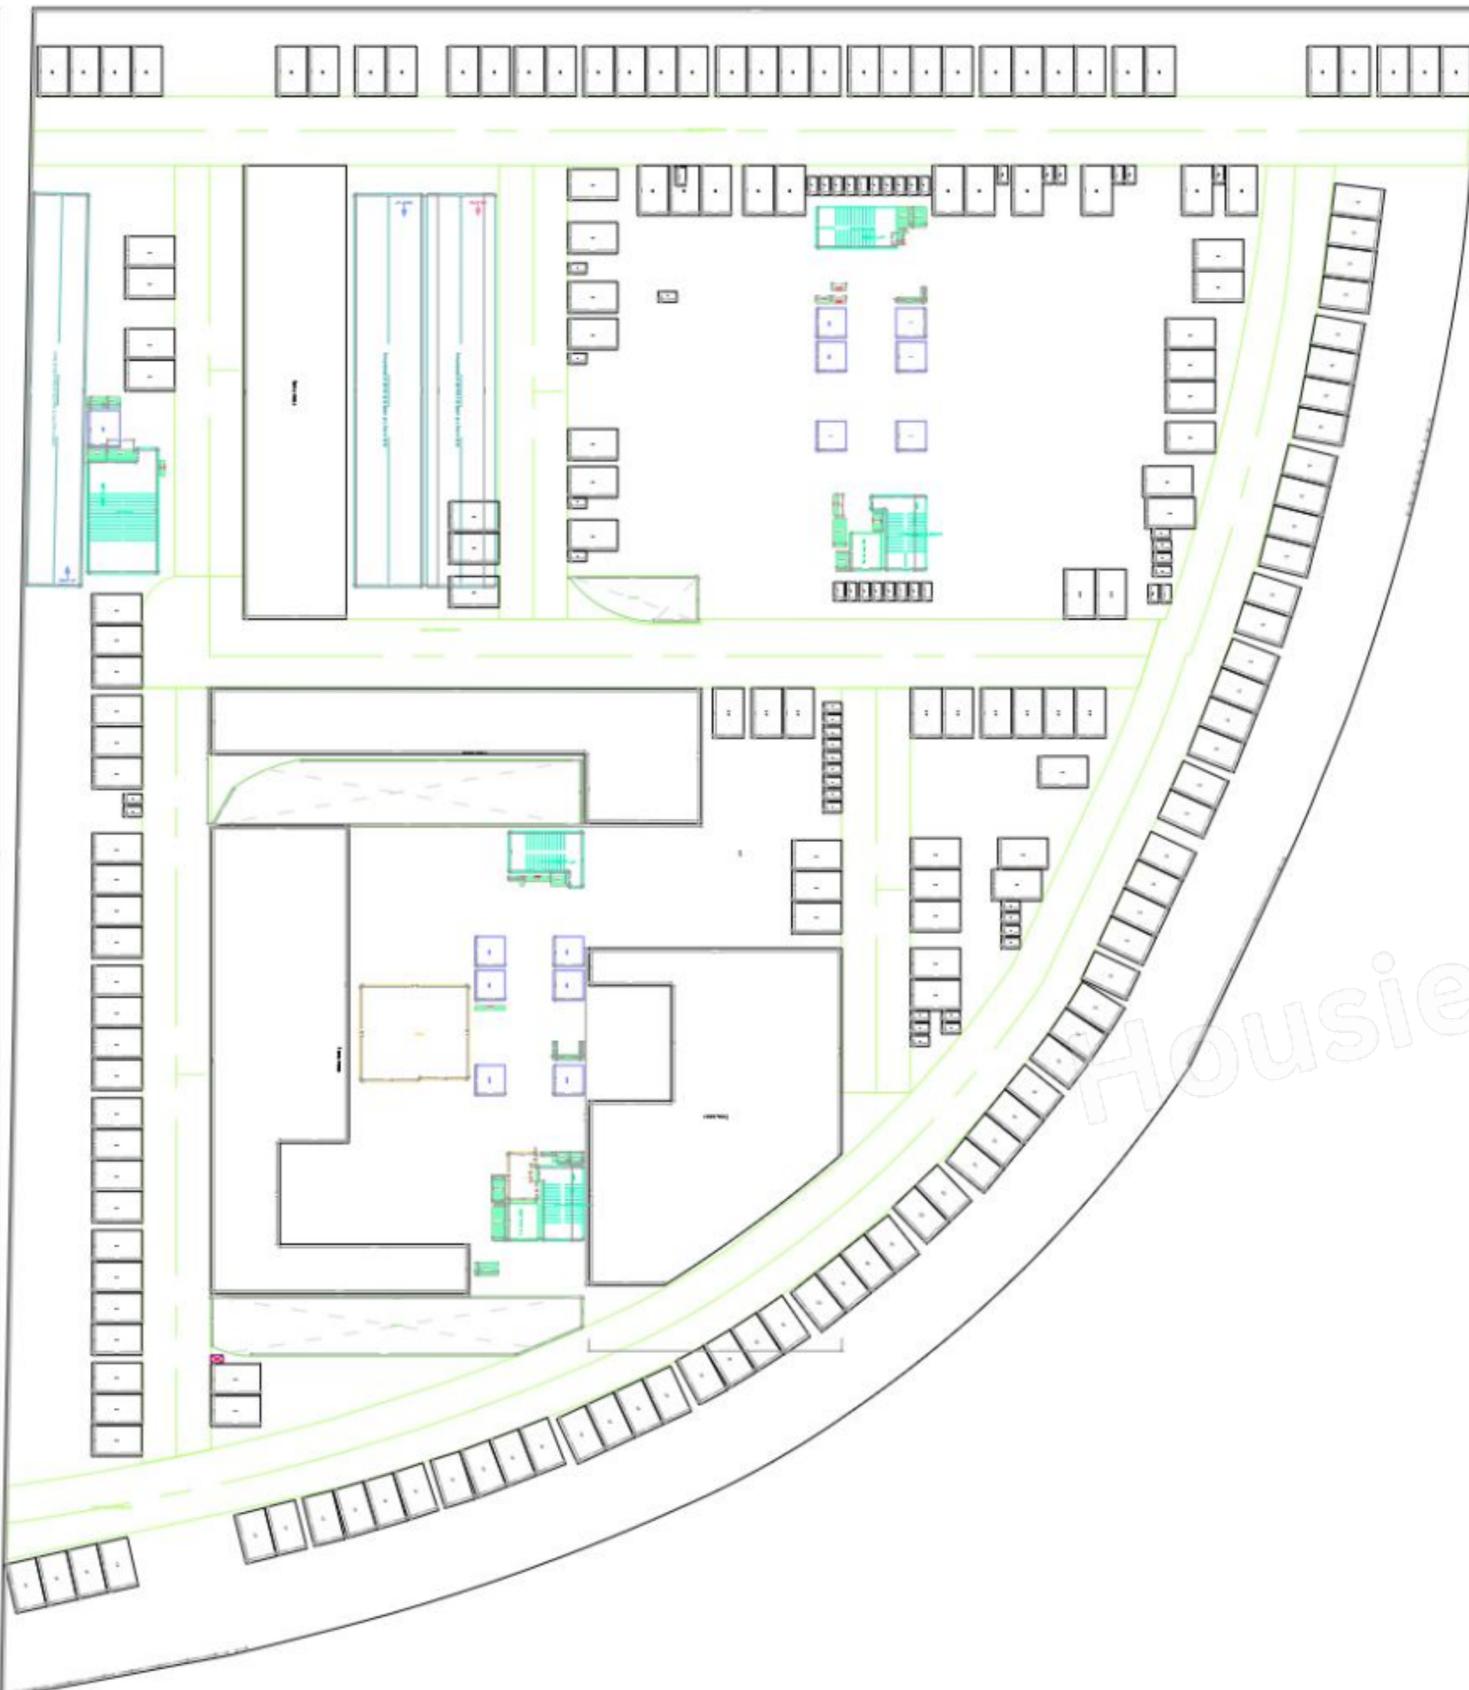

COACH BASE BY TENTH FLOOR PLAN
 SCALE: 1:100




Sl. No.	Room No.	Room Name	Area (sq. ft.)	Remarks
1	101	Bedroom	120	
2	102	Bedroom	120	
3	103	Bedroom	120	
100	200	Bedroom	120	

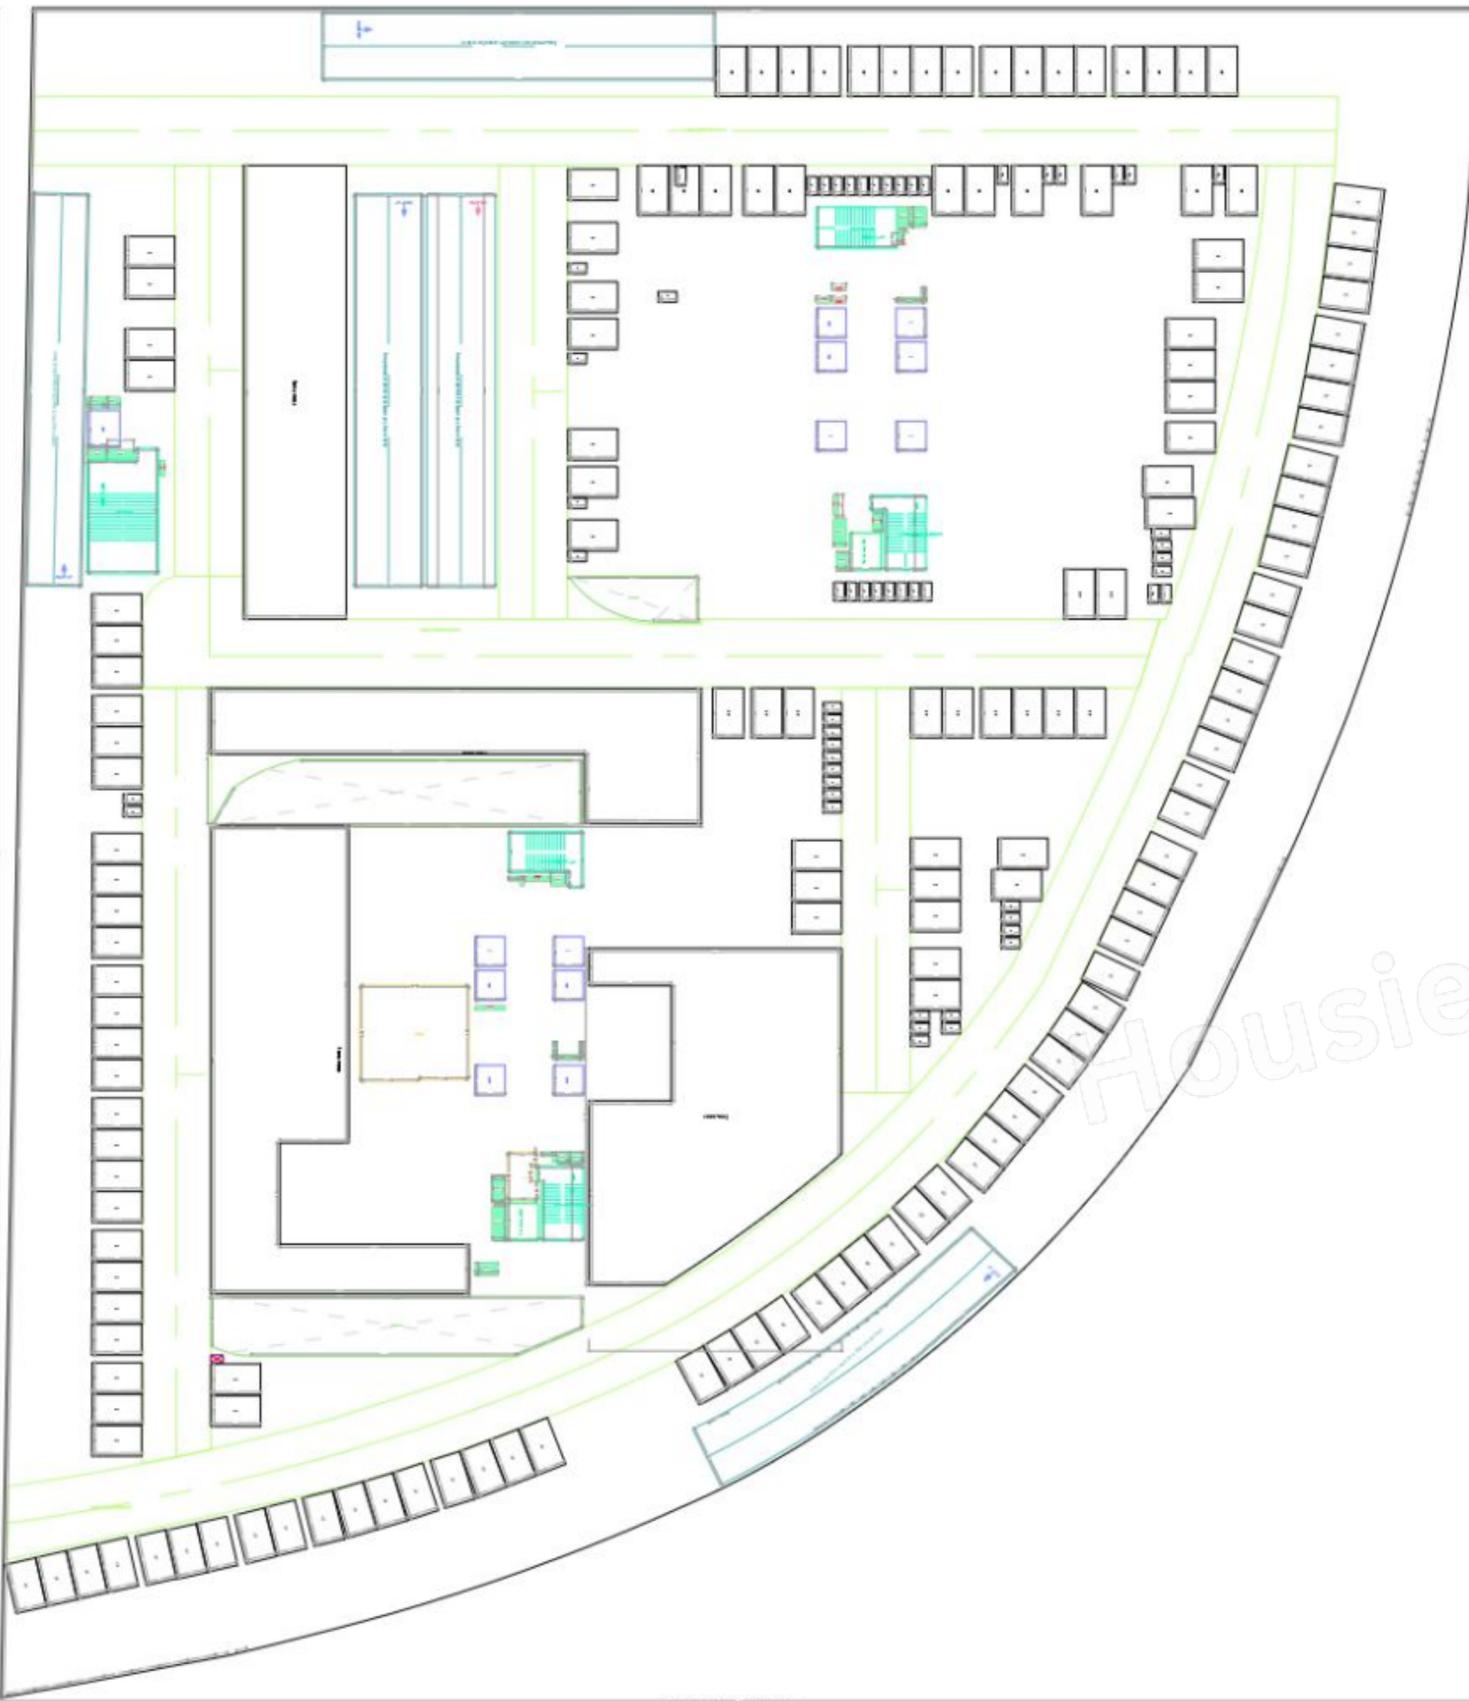

GROUND FLOOR WITH THIRD FLOOR PLAN SCALE 1:100




FLOOR - G (1) & 11, 12, 13, 1000

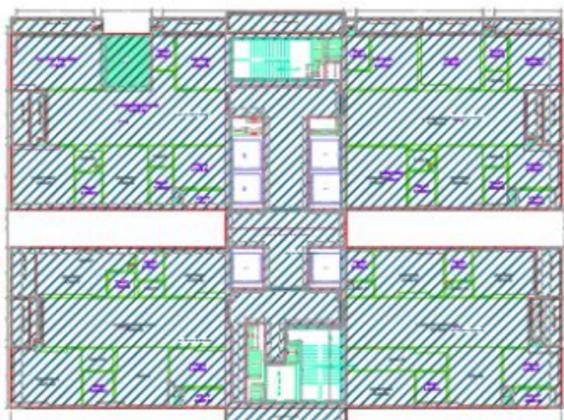

FLOOR - 1 (1) & 2 FLOOR PLAN SCALE 1:100



FLOOR - 5 FLOOR PLAN SCALE 1:100

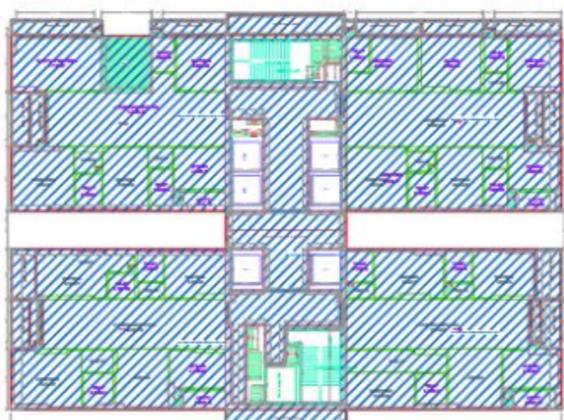


FLOOR - 6 FLOOR PLAN SCALE 1:100



FLOOR - 10 FLOOR PLAN SCALE 1:100

NO.	DESCRIPTION	UNIT	AREA (SQ. FT.)	REMARKS
1
2
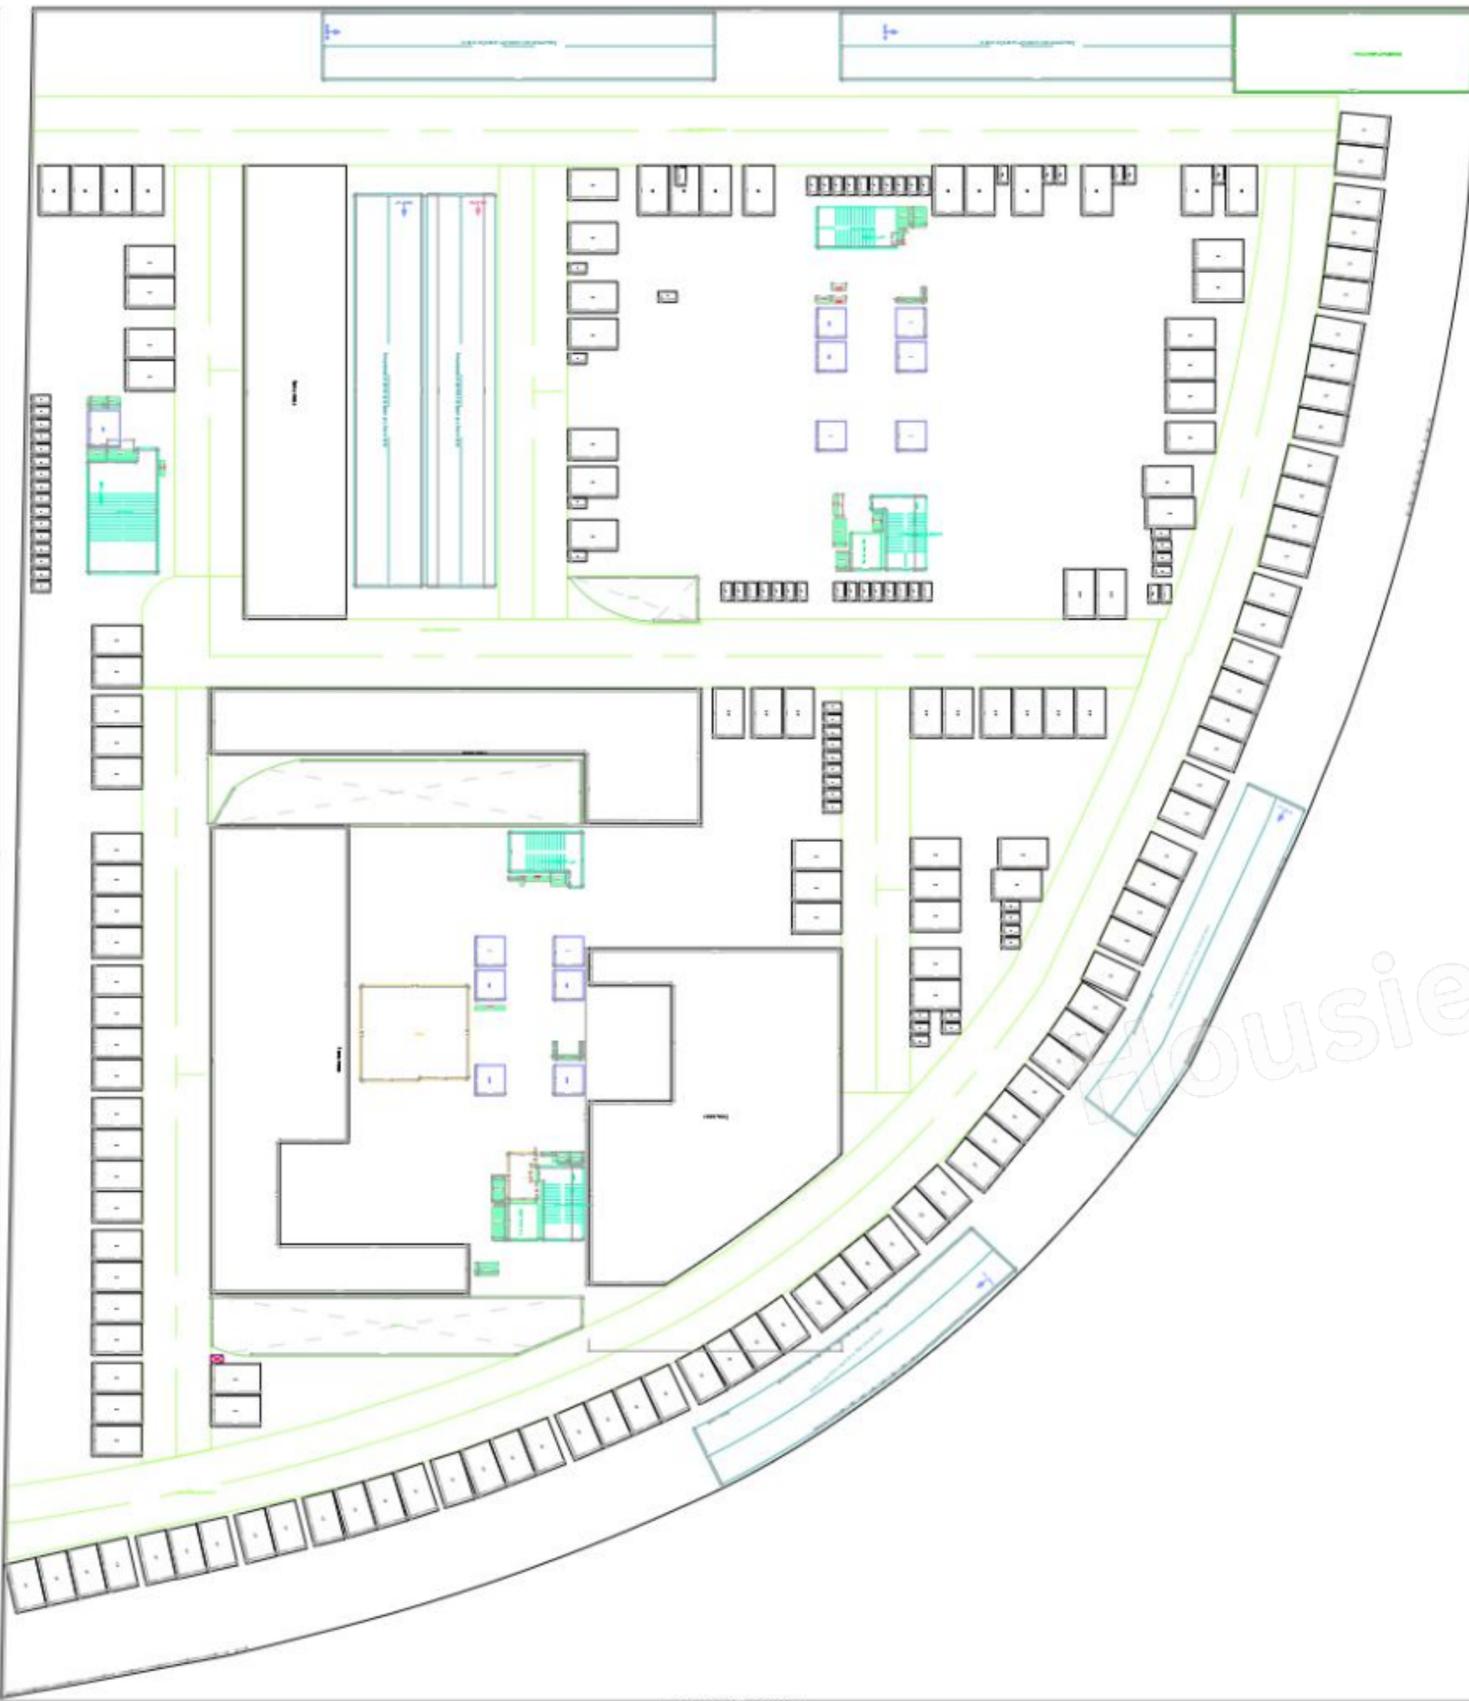

GROUND FLOOR PLAN (SCALE 1:100)




EIGHTEENTH FLOOR PLAN (SCALE 1:100)



NINETEENTH FLOOR PLAN (SCALE 1:100)



TWENTIETH FLOOR PLAN (SCALE 1:100)

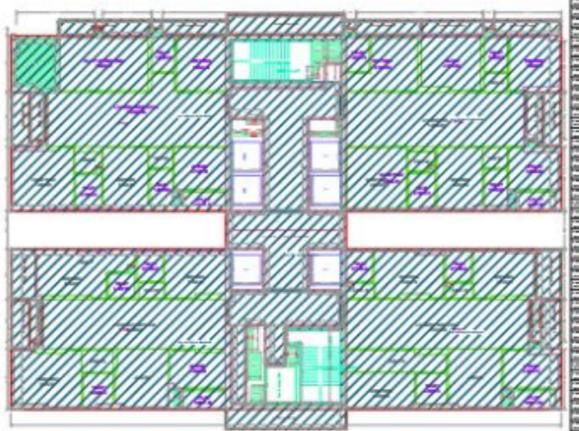


TWENTY-FIRST FLOOR PLAN (SCALE 1:100)



TWENTY-SECOND FLOOR PLAN (SCALE 1:100)

Sl. No.	Room No.	Room Name	Area (sq. ft.)	Remarks
1	1801	Bed Room	12.50	
2	1802	Bed Room	12.50	
3	1803	Bed Room	12.50	
200	2000	Bed Room	12.50	

Sl. No.	Room No.	Room Name	Area (sq. ft.)	Remarks
1	2001	Bed Room	12.50	
2	2002	Bed Room	12.50	
3	2003	Bed Room	12.50	
58	2058	Bed Room	12.50	
59	2059	Bed Room	12.50	</

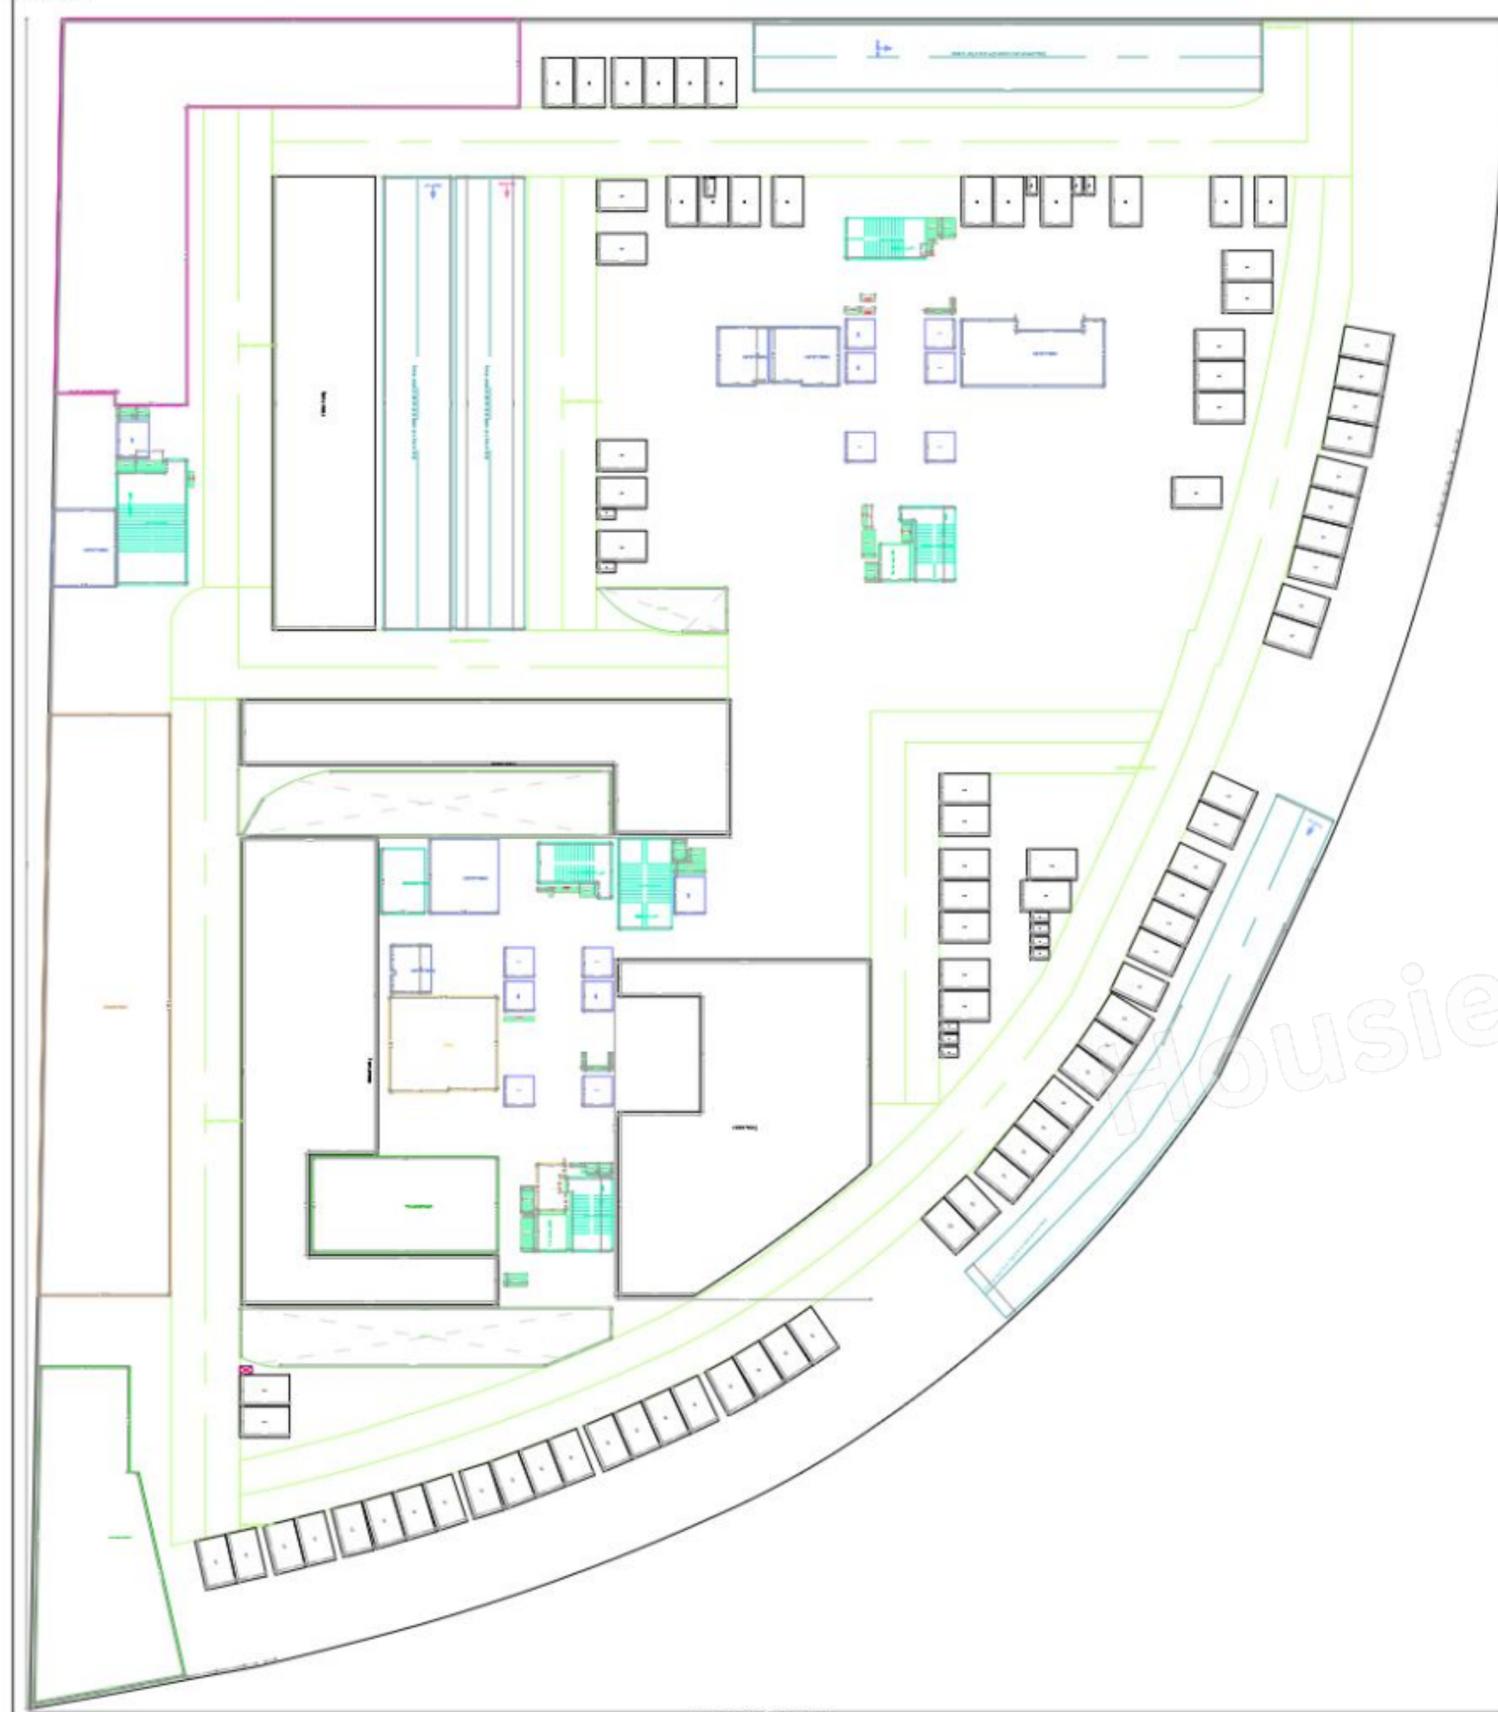

COMMON BUILDING FIRST FLOOR PLAN
SCALE 1:100



10TH FLOOR PLAN
FIGURE
SCALE 1:100




11TH FLOOR PLAN
FIGURE
SCALE 1:100



10TH FLOOR PLAN
FIGURE
SCALE 1:100






11TH FLOOR PLAN
FIGURE
SCALE 1:100

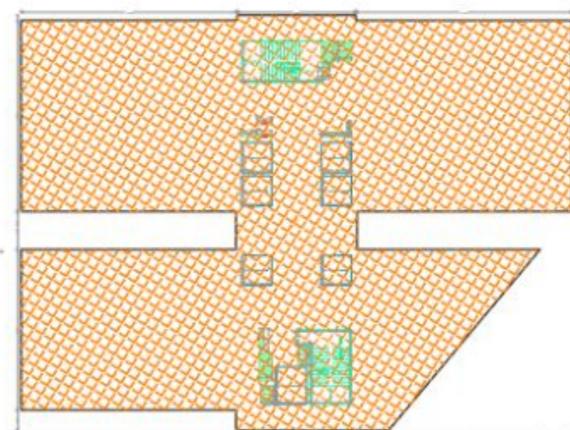

TOP FLOOR PLAN
SCALE 1:100



NO.	REVISION	DATE

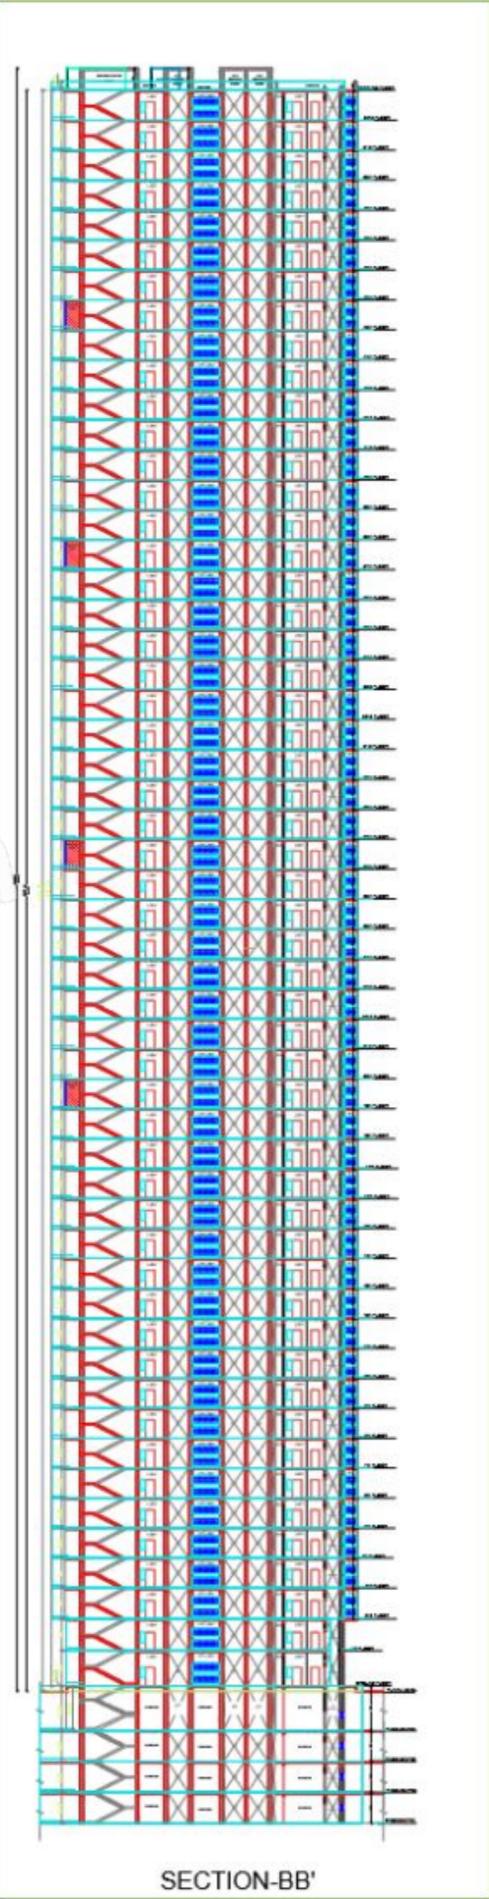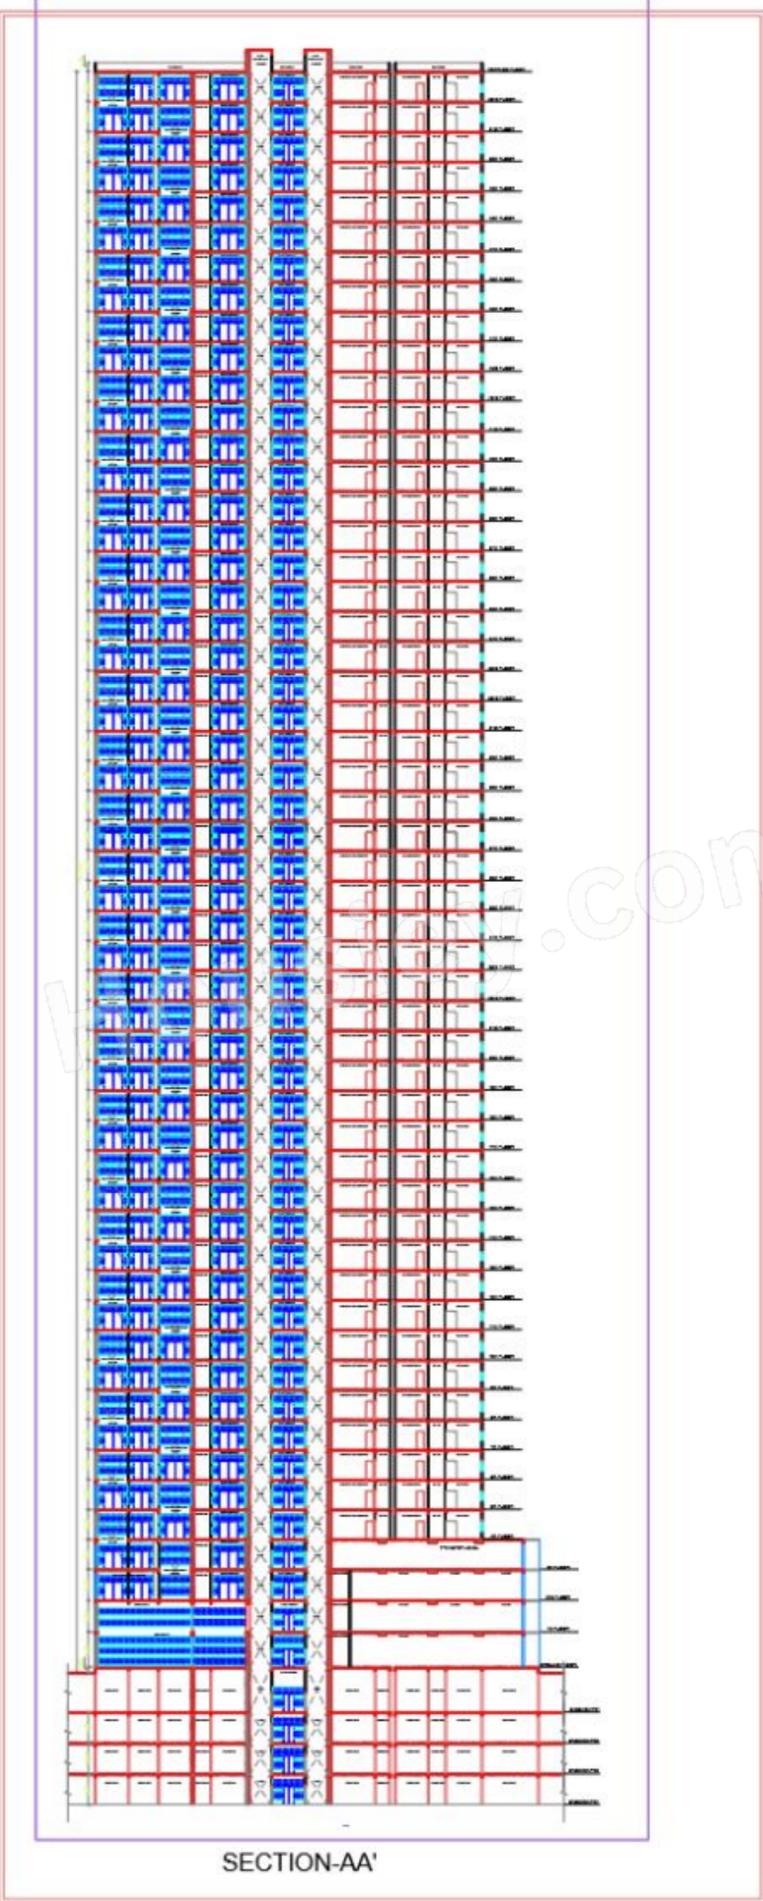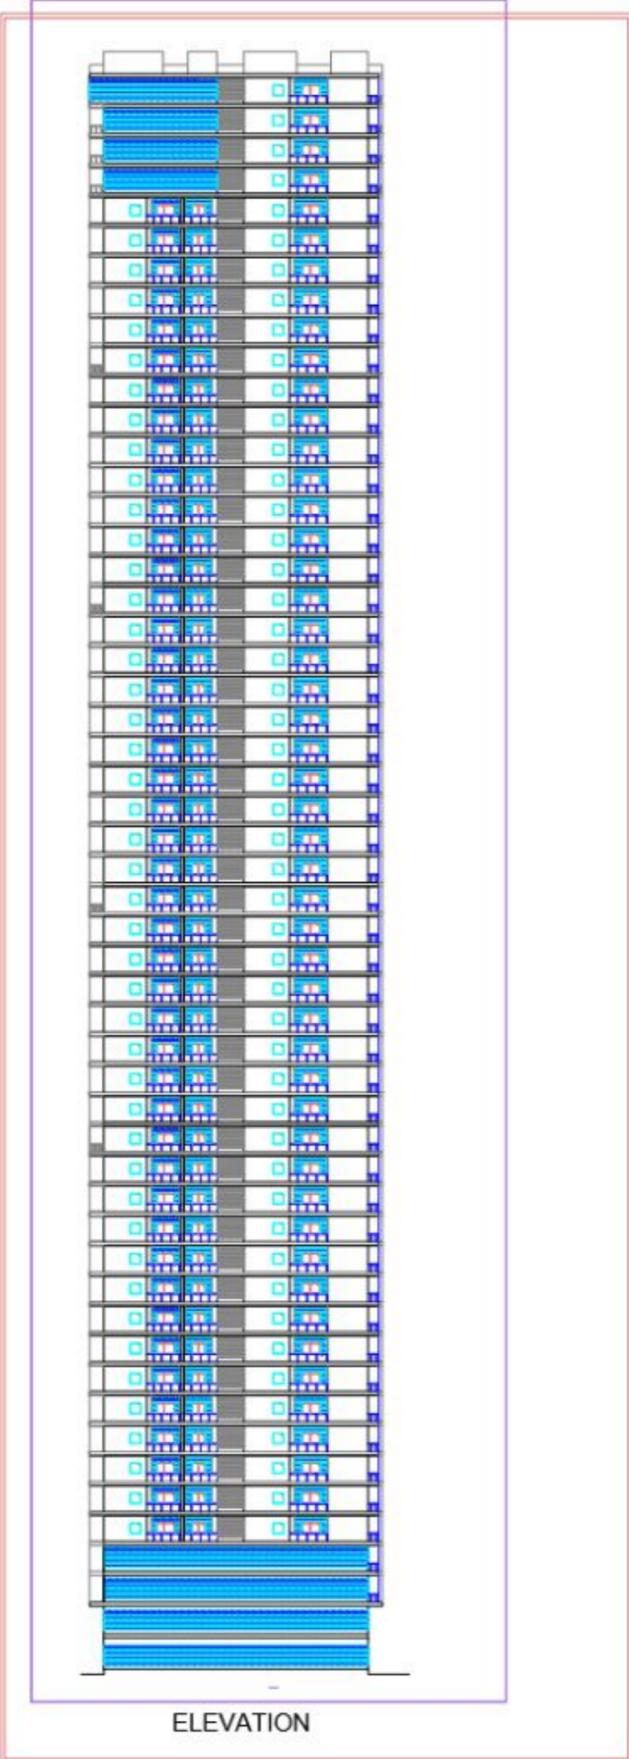

NO.	REVISION	DATE

NO.	REVISION	DATE

NO.	REVISION	DATE

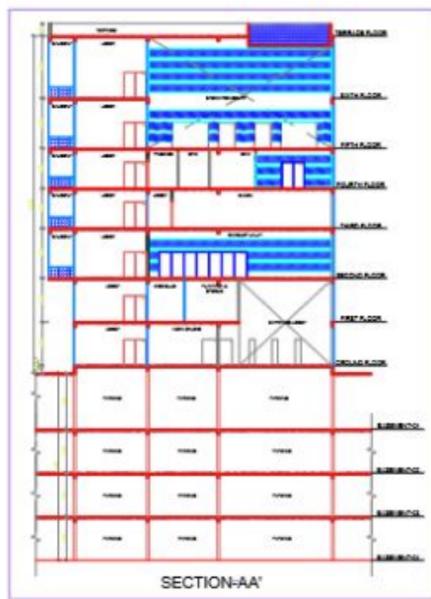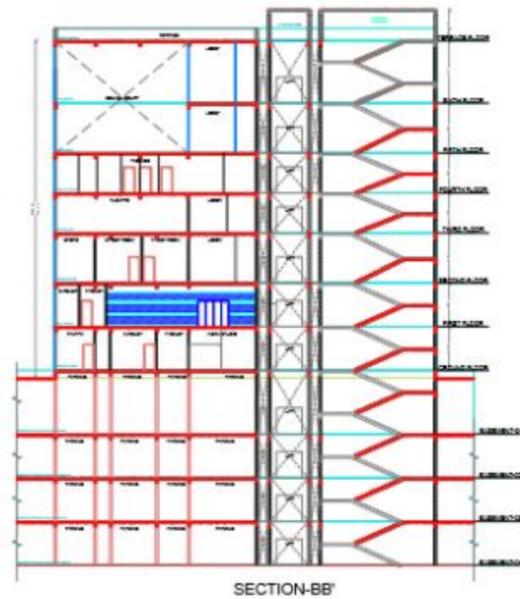

Sl. No.	Description	Quantity	Unit	Remarks
1
2
Sl. No.	Description	Quantity	Unit	Remarks
1
2
