



TYPICAL 2ND TO 7TH & 9TH TO 16TH FLOOR PLAN
SCALE: 1:100

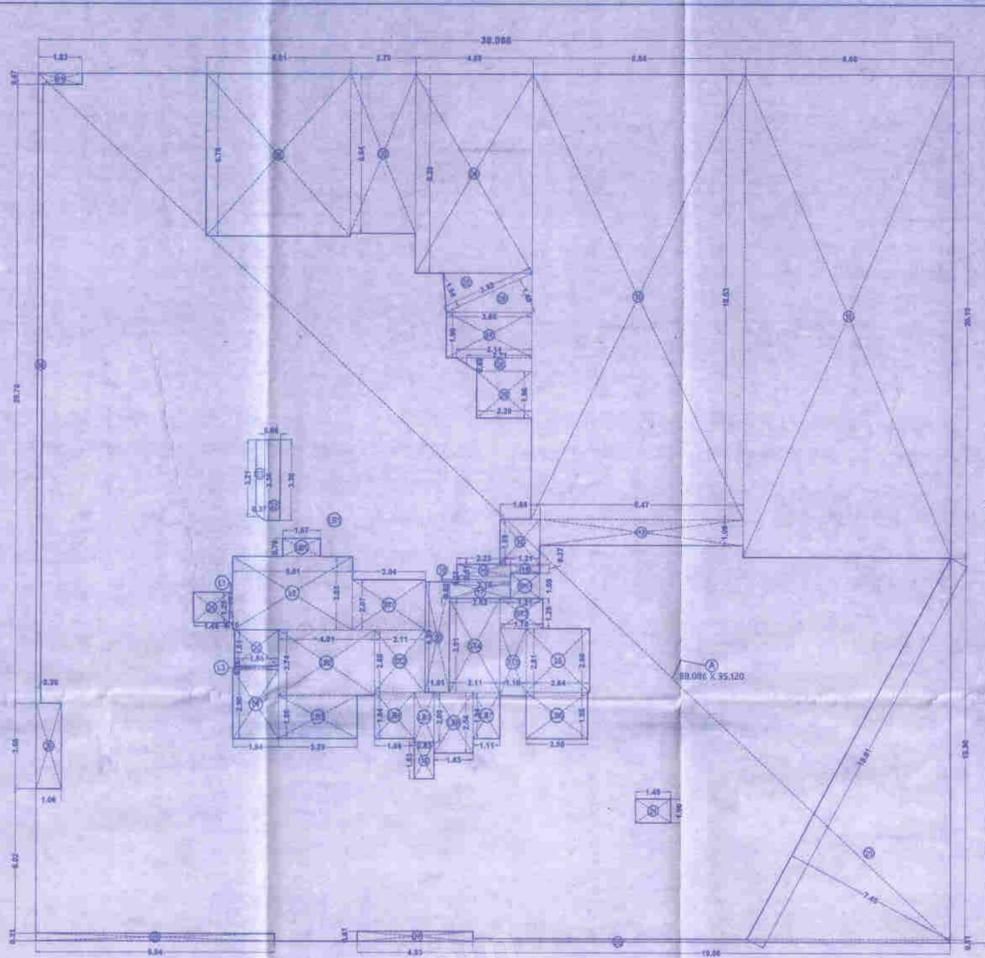

BUILT UP AREA DIAGRAM 2ND TO 7TH & 9TH TO 16TH FLOOR
SCALE: 1:100



1ST FLOOR PLAN
SCALE: 1:100

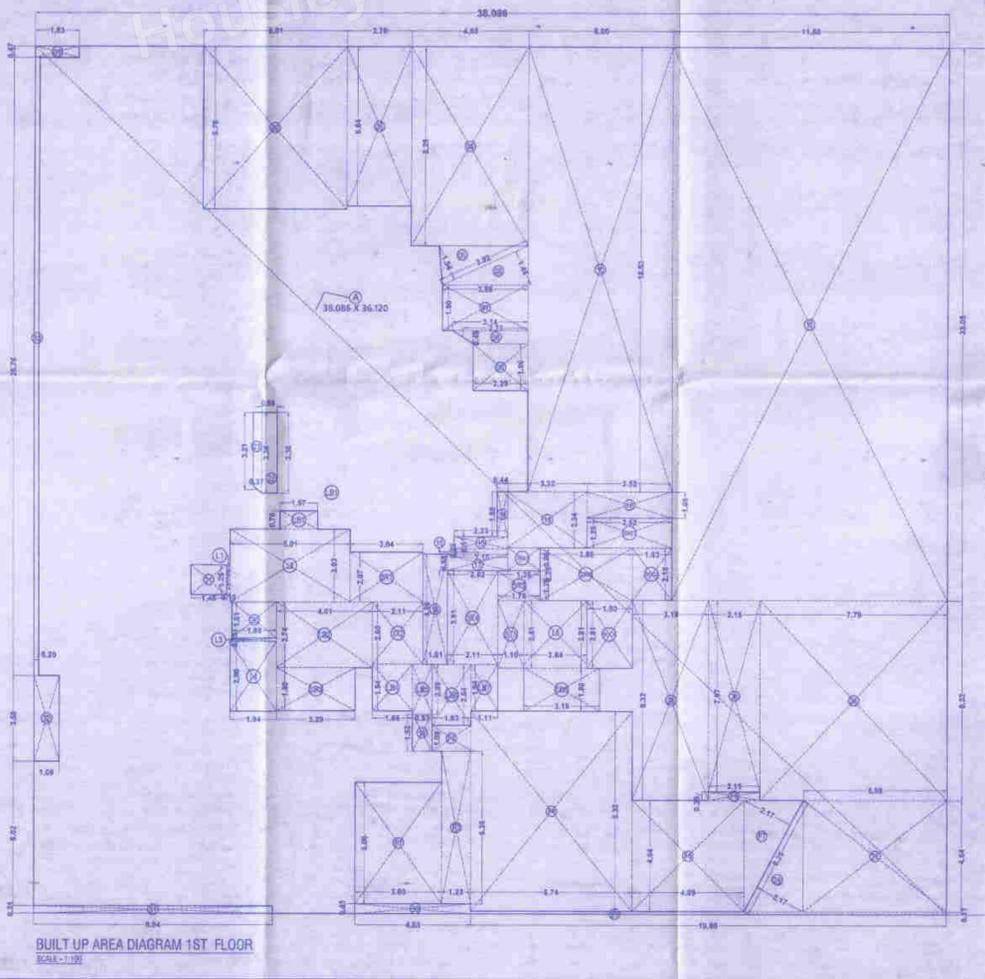

BUILT UP AREA DIAGRAM 1ST FLOOR
SCALE: 1:100

BUILT UP AREA CALCULATION FOR 2ND TO 7TH & 9TH TO 16TH FLOOR						
ADDITIONS						
A	38.08	x	36.12	=	1,375.87	SQ.MT.
TOTAL AREA				=	1,375.87	SQ.MT.
DEDUCTIONS						
1	1.83	x	0.47	=	0.86	SQ.MT.
2	0.01	x	0.76	=	0.01	SQ.MT.
3	2.70	x	0.84	=	2.27	SQ.MT.
4	4.88	x	0.75	=	3.66	SQ.MT.
5	3.92	x	1.24	=	4.86	SQ.MT.
6	1.03	x	1.48	=	1.52	SQ.MT.
7	2.36	x	1.90	=	4.48	SQ.MT.
8	2.72	x	0.55	=	1.50	SQ.MT.
9	7.29	x	1.96	=	14.28	SQ.MT.
10	8.84	x	18.53	=	162.81	SQ.MT.
11	9.08	x	30.10	=	275.41	SQ.MT.
12	8.47	x	1.09	=	9.24	SQ.MT.
13	1.61	x	1.88	=	3.03	SQ.MT.
14	1.21	x	0.77	=	0.93	SQ.MT.
15	2.13	x	0.33	=	0.70	SQ.MT.
16	2.15	x	0.73	=	1.57	SQ.MT.
17	3.52	x	0.88	=	3.10	SQ.MT.
18	3.03	x	4.35	=	13.18	SQ.MT.
19	0.81	x	1.83	=	1.47	SQ.MT.
20	8.85	x	1.51	=	13.36	SQ.MT.
21	1.86	x	1.21	=	2.25	SQ.MT.
22	0.64	x	3.88	=	2.48	SQ.MT.
23	0.37	x	3.21	=	1.19	SQ.MT.
24	1.48	x	1.00	=	1.48	SQ.MT.
25	18.35	x	2.81	=	51.56	SQ.MT.
26	15.95	x	0.11	=	1.75	SQ.MT.
27	4.83	x	0.41	=	1.98	SQ.MT.
28	9.94	x	0.21	=	2.09	SQ.MT.
29	1.05	x	1.94	=	2.04	SQ.MT.
30	0.60	x	2.78	=	1.67	SQ.MT.
31	0.71	x	1.05	=	0.75	SQ.MT.
TOTAL				=	112.43	SQ.MT.
NET BUILT UP AREA FOR TYPICAL FLOOR (2ND TO 7TH & 9TH TO 16TH) (1,375.87 - 112.43 = 1,263.44)				=	1,263.44	SQ.MT.
DEDUCTION STAIR CASE & LIFT LOBBY						
STL	3.04	x	2.07	=	6.29	SQ.MT.
STL	2.30	x	1.60	=	3.68	SQ.MT.
STL	2.78	x	1.25	=	3.48	SQ.MT.
STL	2.21	x	0.81	=	1.79	SQ.MT.
STL	3.10	x	2.81	=	8.71	SQ.MT.
STL	0.55	x	1.20	=	0.66	SQ.MT.
STL	3.02	x	0.85	=	2.57	SQ.MT.
STL	1.86	x	0.55	=	1.02	SQ.MT.
STL	1.94	x	1.90	=	3.69	SQ.MT.
STL	2.64	x	2.88	=	7.60	SQ.MT.
STL	1.57	x	0.76	=	1.19	SQ.MT.
STL	4.01	x	2.78	=	11.15	SQ.MT.
STL	8.29	x	1.80	=	14.92	SQ.MT.
STL	1.66	x	2.84	=	4.71	SQ.MT.
STL	0.51	x	2.09	=	1.07	SQ.MT.
STL	1.87	x	2.55	=	4.77	SQ.MT.
STL	3.13	x	1.84	=	5.76	SQ.MT.
STL	2.50	x	1.93	=	4.83	SQ.MT.
TOTAL DEDUCTIONS				=	87.84	SQ.MT.
NET BUILT UP AREA ON TYPICAL FLOOR (2ND TO 7TH & 9TH TO 16TH) (1,263.44 - 87.84 = 1,175.60)				=	1,175.60	SQ.MT.


BUILT UP AREA CALCULATION FOR 1ST FLOOR						
ADDITIONS						
A	38.08	x	36.12	=	1,375.87	SQ.MT.
TOTAL AREA				=	1,375.87	SQ.MT.
DEDUCTIONS						
1	1.83	x	0.47	=	0.86	SQ.MT.
2	0.01	x	0.76	=	0.01	SQ.MT.
3	2.70	x	0.84	=	2.27	SQ.MT.
4	4.88	x	0.75	=	3.66	SQ.MT.
5	3.92	x	1.24	=	4.86	SQ.MT.
6	1.03	x	1.48	=	1.52	SQ.MT.
7	2.36	x	1.90	=	4.48	SQ.MT.
8	2.72	x	0.55	=	1.50	SQ.MT.
9	7.29	x	1.96	=	14.28	SQ.MT.
10	8.84	x	18.53	=	162.81	SQ.MT.
11	9.08	x	30.10	=	275.41	SQ.MT.
12	8.47	x	1.09	=	9.24	SQ.MT.
13	1.61	x	1.88	=	3.03	SQ.MT.
14	1.21	x	0.77	=	0.93	SQ.MT.
15	2.13	x	0.33	=	0.70	SQ.MT.
16	2.15	x	0.73	=	1.57	SQ.MT.
17	3.52	x	0.88	=	3.10	SQ.MT.
18	3.03	x	4.35	=	13.18	SQ.MT.
19	0.81	x	1.83	=	1.47	SQ.MT.
20	8.85	x	1.51	=	13.36	SQ.MT.
21	1.86	x	1.21	=	2.25	SQ.MT.
22	0.64	x	3.88	=	2.48	SQ.MT.
23	0.37	x	3.21	=	1.19	SQ.MT.
24	1.48	x	1.00	=	1.48	SQ.MT.
25	18.35	x	2.81	=	51.56	SQ.MT.
26	15.95	x	0.11	=	1.75	SQ.MT.
27	4.83	x	0.41	=	1.98	SQ.MT.
28	9.94	x	0.21	=	2.09	SQ.MT.
29	1.05	x	1.94	=	2.04	SQ.MT.
30	0.60	x	2.78	=	1.67	SQ.MT.
31	0.71	x	1.05	=	0.75	SQ.MT.
TOTAL				=	112.43	SQ.MT.
NET BUILT UP AREA ON 1ST FLOOR (1,375.87 - 112.43 = 1,263.44)				=	1,263.44	SQ.MT.

BUILT UP AREA CALCULATION FOR 1ST FLOOR (SOCIETY OFFICE)						
ADDITIONS						
1	3.04	x	2.07	=	6.29	SQ.MT.
2	2.30	x	1.60	=	3.68	SQ.MT.
3	2.78	x	1.25	=	3.48	SQ.MT.
4	2.21	x	0.81	=	1.79	SQ.MT.
5	3.10	x	2.81	=	8.71	SQ.MT.
6	0.55	x	1.20	=	0.66	SQ.MT.
7	3.02	x	0.85	=	2.57	SQ.MT.
8	1.86	x	0.55	=	1.02	SQ.MT.
9	1.94	x	1.90	=	3.69	SQ.MT.
10	2.64	x	2.88	=	7.60	SQ.MT.
11	1.57	x	0.76	=	1.19	SQ.MT.
12	4.01	x	2.78	=	11.15	SQ.MT.
13	8.29	x	1.80	=	14.92	SQ.MT.
14	1.66	x	2.84	=	4.71	SQ.MT.
15	0.51	x	2.09	=	1.07	SQ.MT.
16	1.87	x	2.55	=	4.77	SQ.MT.
17	3.13	x	1.84	=	5.76	SQ.MT.
18	2.50	x	1.93	=	4.83	SQ.MT.
TOTAL				=	87.84	SQ.MT.
NET BUILT UP AREA ON 1ST FLOOR (SOCIETY OFFICE) (1,263.44 - 87.84 = 1,175.60)				=	1,175.60	SQ.MT.


FITNESS CENTER AREA CALCULATION						
ADDITIONS						
1	1.83	x	0.47	=	0.86	SQ.MT.
2	0.01	x	0.76	=	0.01	SQ.MT.
3	2.70	x	0.84	=	2.27	SQ.MT.
4	4.88	x	0.75	=	3.66	SQ.MT.
5	3.92	x	1.24	=	4.86	SQ.MT.
6	1.03	x	1.48	=	1.52	SQ.MT.
7	2.36	x	1.90	=	4.48	SQ.MT.
8	2.72	x	0.55	=	1.50	SQ.MT.
9	7.29	x	1.96	=	14.28	SQ.MT.
10	8.84	x	18.53	=	162.81	SQ.MT.
11	9.08	x	30.10	=	275.41	SQ.MT.
12	8.47	x	1.09	=	9.24	SQ.MT.
13	1.61	x	1.88	=	3.03	SQ.MT.
14	1.21	x	0.77	=	0.93	SQ.MT.
15	2.13	x	0.33	=	0.70	SQ.MT.
16	2.15	x	0.73	=	1.57	SQ.MT.
17	3.52	x	0.88	=	3.10	SQ.MT.
18	3.03	x	4.35	=	13.18	SQ.MT.
19	0.81	x	1.83	=	1.47	SQ.MT.
20	8.85	x	1.51	=	13.36	SQ.MT.
21	1.86	x	1.21	=	2.25	SQ.MT.
22	0.64	x	3.88	=	2.48	SQ.MT.
23	0.37	x	3.21	=	1.19	SQ.MT.
24	1.48	x	1.00	=	1.48	SQ.MT.
25	18.35	x	2.81	=	51.56	SQ.MT.
26	15.95	x	0.11	=	1.75	SQ.MT.
27	4.83	x	0.41	=	1.98	SQ.MT.
28	9.94	x	0.21	=	2.09	SQ.MT.
29	1.05	x	1.94	=	2.04	SQ.MT.
30	0.60	x	2.78	=	1.67	SQ.MT.
31	0.71	x	1.05	=	0.75	SQ.MT.
TOTAL				=	112.43	SQ.MT.
NET BUILT UP AREA ON 1ST FLOOR (FITNESS CENTER) (1,263.44 - 112.43 = 1,151.01)				=	1,151.01	SQ.MT.

BUILT UP AREA CALCULATION FOR 1ST FLOOR (SOCIETY OFFICE)						
ADDITIONS						
1	3.04	x	2.07	=	6.29	SQ.MT.
2	2.30	x	1.60	=	3.68	SQ.MT.
3	2.78	x	1.25	=	3.48	SQ.MT.
4	2.21	x	0.81	=	1.79	SQ.MT.
5	3.10	x	2.81	=	8.71	SQ.MT.
6	0.55	x	1.20	=	0.66	SQ.MT.
7	3.02	x	0.85	=	2.57	SQ.MT.
8	1.86	x	0.55	=	1.02	SQ.MT.
9	1.94	x	1.90	=	3.69	SQ.MT.
10	2.64	x	2.88	=	7.60	SQ.MT.
11	1.57	x	0.76	=	1.19	SQ.MT.
12	4.01	x	2.78	=	11.15	SQ.MT.
13	8.29	x	1.80	=	14.92	SQ.MT.
14	1.66	x	2.84	=	4.71	SQ.MT.
15	0.51	x	2.09	=	1.07	SQ.MT.
16	1.87	x	2.55	=	4.77	SQ.MT.
17	3.13	x	1.84	=	5.76	SQ.MT.
18	2.50	x	1.93	=	4.83	SQ.MT.
TOTAL				=	87.84	SQ.MT.
NET BUILT UP AREA ON 1ST FLOOR (SOCIETY OFFICE) (1,263.44 - 87.84 = 1,175.60)				=	1,175.60	SQ.MT.


FITNESS CENTER AREA CALCULATION						
ADDITIONS						
1	1.83	x	0.47	=	0.86	SQ.MT.
2	0.01	x	0.76	=	0.01	SQ.MT.
3	2.70	x	0.84	=	2.27	SQ.MT.
4	4.88	x	0.75	=	3.66	SQ.MT.
5	3.92	x	1.24	=	4.86	SQ.MT.
6	1.03	x	1.48	=	1.52	SQ.MT.

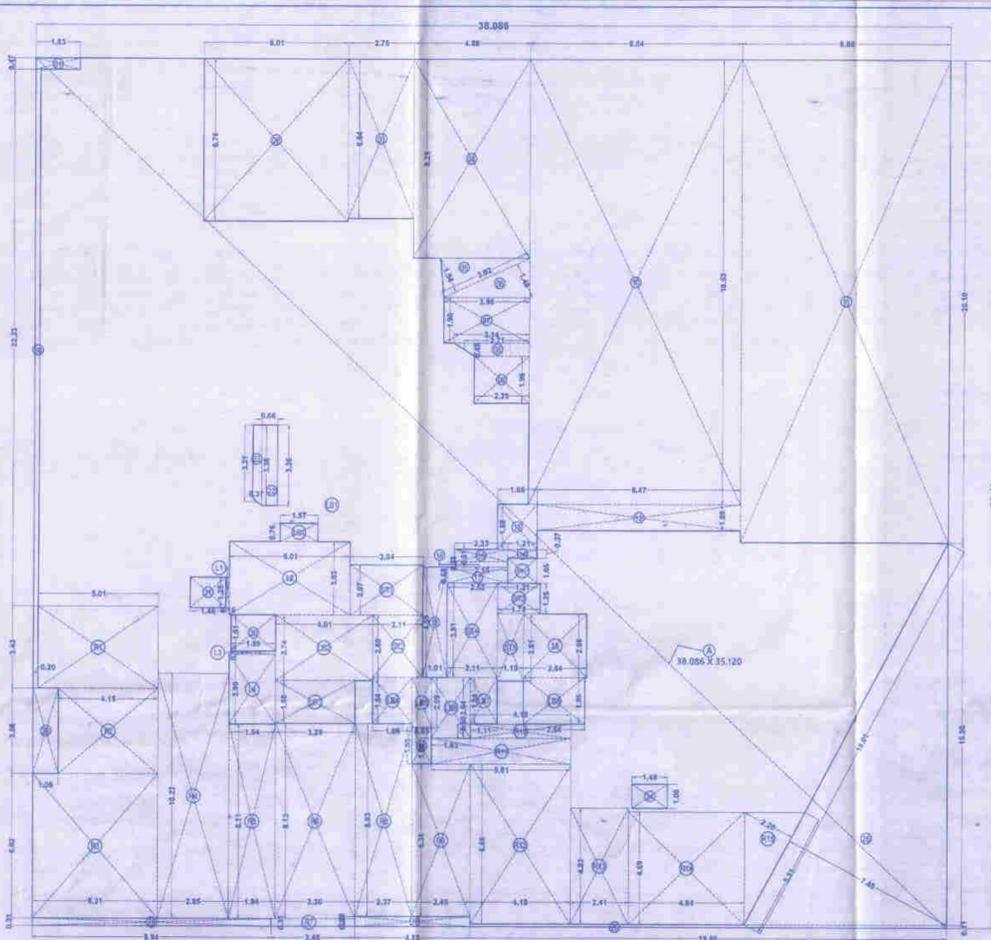

BUILT UP AREA DIAGRAM 8TH FLOOR (REFUGE)
SCALE: 1:100

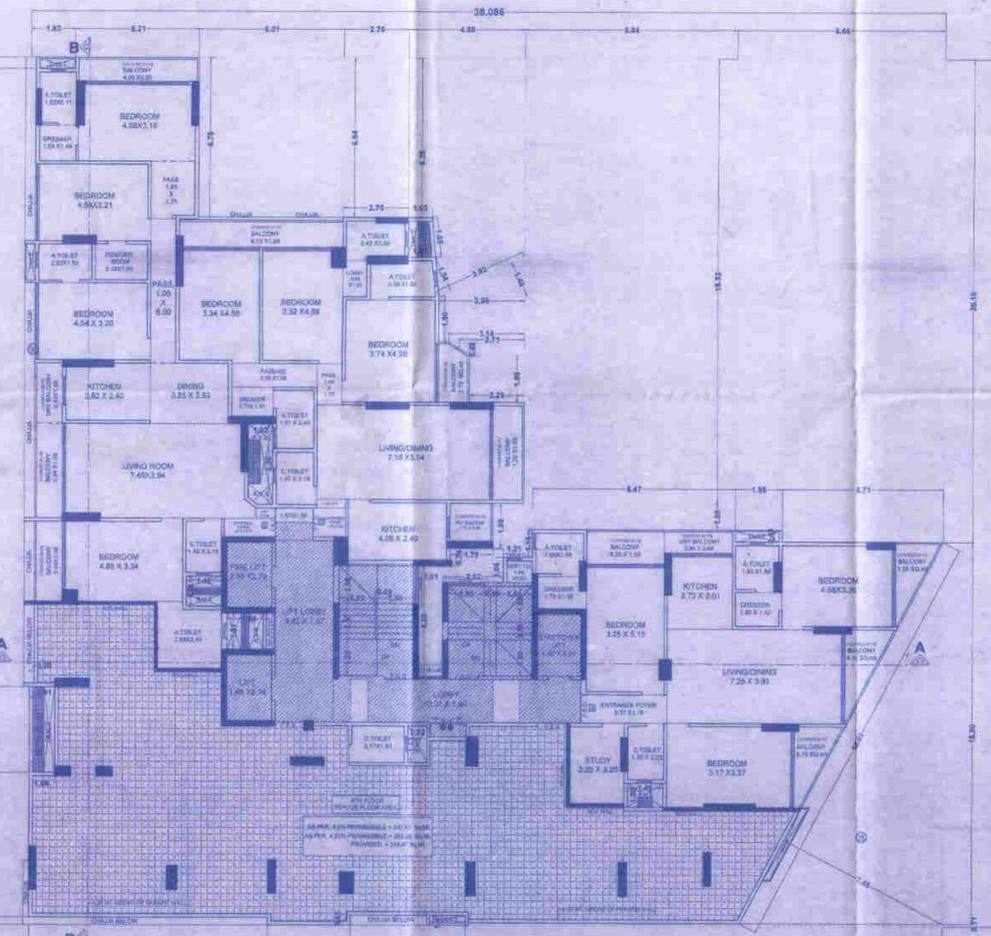


8TH FLOOR PLAN (REFUGE)
SCALE: 1:100

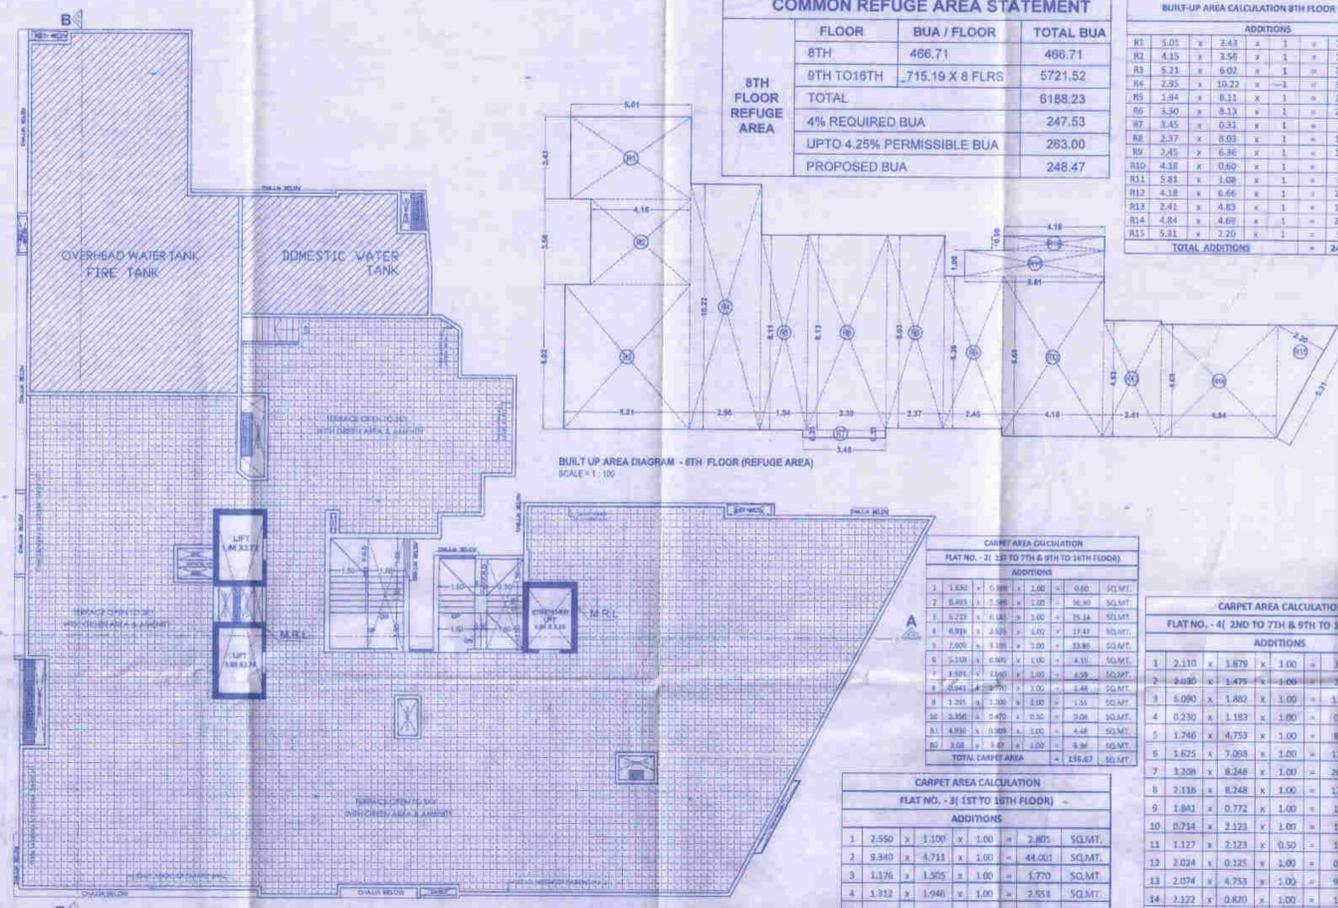

BUILT UP AREA DIAGRAM - 8TH FLOOR (REFUGE AREA)
SCALE: 1:100

TERRACE FLOOR PLAN
SCALE: 1:100

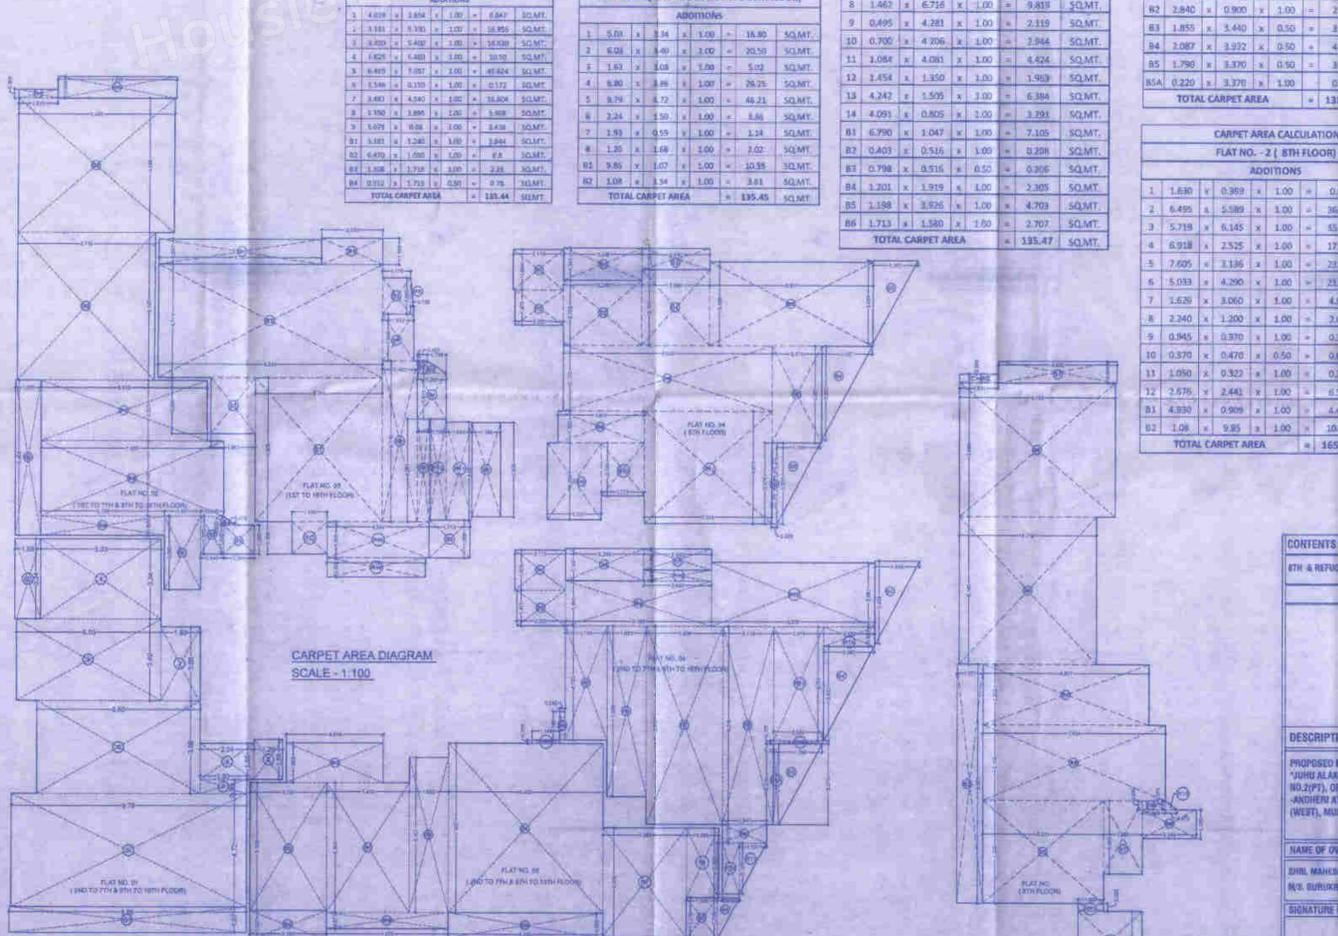

CARPET AREA DIAGRAM
SCALE: 1:100

COMMON REFUGE AREA STATEMENT

FLOOR	BUA / FLOOR	TOTAL BUA
8TH	466.71	466.71
9TH TO 16TH	715.19 X 8 FLRS	5721.52
TOTAL		6188.23
4% REQUIRED BUA		247.53
UPTO 4.25% PERMISSIBLE BUA		263.00
PROPOSED BUA		248.47

BUILT UP AREA CALCULATION 8TH FLOOR (REFUGE)

ADDITIONS	REDUCTIONS
R1 5.01 x 2.43 x 1 = 12.18 SQ.MT.	R1 1.81 x 0.97 x 1 = 1.76 SQ.MT.
R2 4.15 x 3.56 x 1 = 14.77 SQ.MT.	R2 2.60 x 0.97 x 1 = 2.52 SQ.MT.
R3 5.21 x 6.01 x 1 = 31.36 SQ.MT.	R3 2.20 x 0.94 x 1 = 2.07 SQ.MT.
R4 2.95 x 10.22 x 1 = 30.15 SQ.MT.	R4 4.88 x 0.29 x 1 = 1.42 SQ.MT.
R5 1.84 x 8.11 x 1 = 14.93 SQ.MT.	R5 3.82 x 1.54 x 0.50 = 2.93 SQ.MT.
R6 3.30 x 8.11 x 1 = 26.83 SQ.MT.	R6 3.92 x 1.48 x 0.50 = 2.90 SQ.MT.
R7 3.45 x 0.51 x 1 = 1.76 SQ.MT.	R7 3.36 x 1.88 x 1 = 6.31 SQ.MT.
R8 2.37 x 0.93 x 1 = 2.20 SQ.MT.	R8 2.71 x 0.56 x 1 = 1.50 SQ.MT.
R9 2.45 x 6.36 x 1 = 15.58 SQ.MT.	R9 2.29 x 1.96 x 1 = 4.48 SQ.MT.
R10 4.18 x 0.60 x 1 = 2.51 SQ.MT.	R10 8.84 x 15.55 x 1 = 137.41 SQ.MT.
R11 5.81 x 1.08 x 1 = 6.27 SQ.MT.	R11 8.66 x 20.10 x 1 = 174.07 SQ.MT.
R12 4.18 x 0.66 x 1 = 2.76 SQ.MT.	R12 8.47 x 1.09 x 1 = 9.24 SQ.MT.
R13 2.41 x 4.83 x 1 = 11.65 SQ.MT.	R13 1.65 x 1.88 x 1 = 3.10 SQ.MT.
R14 4.84 x 4.69 x 1 = 22.68 SQ.MT.	R14 1.21 x 0.57 x 1 = 0.69 SQ.MT.
R15 5.31 x 2.20 x 1 = 11.68 SQ.MT.	R15 2.21 x 0.51 x 1 = 1.13 SQ.MT.
TOTAL ADDITIONS = 248.47 SQ.MT.	TOTAL REDUCTIONS = 137.87 SQ.MT.

BUILT UP AREA CALCULATION FOR 8TH FLOOR (REFUGE)

ADDITIONS	REDUCTIONS
A 18.00 x 16.12 x 1 = 289.87 SQ.MT.	1 1.81 x 0.97 x 1 = 1.76 SQ.MT.
TOTAL AREA = 289.87 SQ.MT.	2 2.60 x 0.97 x 1 = 2.52 SQ.MT.
	3 2.20 x 0.94 x 1 = 2.07 SQ.MT.
	4 4.88 x 0.29 x 1 = 1.42 SQ.MT.
	5 3.82 x 1.54 x 0.50 = 2.93 SQ.MT.
	6 3.92 x 1.48 x 0.50 = 2.90 SQ.MT.
	7 3.36 x 1.88 x 1 = 6.31 SQ.MT.
	8 2.71 x 0.56 x 1 = 1.50 SQ.MT.
	9 2.29 x 1.96 x 1 = 4.48 SQ.MT.
	10 8.84 x 15.55 x 1 = 137.41 SQ.MT.
	11 8.66 x 20.10 x 1 = 174.07 SQ.MT.
	12 8.47 x 1.09 x 1 = 9.24 SQ.MT.
	13 1.65 x 1.88 x 1 = 3.10 SQ.MT.
	14 1.21 x 0.57 x 1 = 0.69 SQ.MT.
	15 2.21 x 0.51 x 1 = 1.13 SQ.MT.
	16 2.52 x 0.96 x 1 = 2.42 SQ.MT.
	17 2.52 x 0.96 x 1 = 2.42 SQ.MT.
	18 1.01 x 4.39 x 1 = 4.43 SQ.MT.
	19 0.83 x 1.33 x 1 = 1.10 SQ.MT.
	20 1.88 x 1.51 x 1 = 2.84 SQ.MT.
	21 1.48 x 1.25 x 1 = 1.85 SQ.MT.
	22 0.66 x 1.36 x 1 = 0.90 SQ.MT.
	23 0.37 x 3.21 x 1.00 = 1.17 SQ.MT.
	24 1.48 x 1.00 x 1 = 1.48 SQ.MT.
	25 16.01 x 7.45 x 0.50 = 67.10 SQ.MT.
	26 15.88 x 0.11 x 2 = 3.49 SQ.MT.
	27 4.81 x 0.41 x 1 = 1.97 SQ.MT.
	28 9.94 x 0.31 x 2 = 6.12 SQ.MT.
	29 1.06 x 3.96 x 1 = 4.20 SQ.MT.
	30 0.20 x 25.76 x 1 = 5.15 SQ.MT.
	31 1.21 x 1.05 x 1 = 1.27 SQ.MT.
	32 1.01 x 3.43 x 1 = 3.46 SQ.MT.
	33 4.13 x 1.56 x 1 = 6.44 SQ.MT.
	34 5.21 x 6.02 x 1 = 31.36 SQ.MT.
	35 2.95 x 10.22 x 1 = 30.15 SQ.MT.
	36 1.84 x 8.11 x 1 = 14.93 SQ.MT.
	37 3.30 x 8.11 x 1 = 26.83 SQ.MT.
	38 3.45 x 0.51 x 1 = 1.76 SQ.MT.
	39 2.37 x 0.93 x 1 = 2.20 SQ.MT.
	40 2.45 x 6.36 x 1 = 15.58 SQ.MT.
	41 4.18 x 0.60 x 1 = 2.51 SQ.MT.
	42 5.81 x 1.08 x 1 = 6.27 SQ.MT.
	43 4.18 x 0.66 x 1 = 2.76 SQ.MT.
	44 2.41 x 4.83 x 1 = 11.65 SQ.MT.
	45 4.84 x 4.69 x 1 = 22.68 SQ.MT.
	46 5.31 x 2.20 x 1 = 11.68 SQ.MT.
TOTAL	TOTAL = 211.09 SQ.MT.

B.U.A. AREA CALCULATION FOR 8TH FLOOR (137.87 SQ.MT. + 554.87 SQ.MT. = 692.74 SQ.MT.)

REDUCTION STAIR CASE & LIFT LOBBY


S1 3.04 x 2.07 x 1 = 6.29 SQ.MT.
S2 2.10 x 2.80 x 1 = 5.88 SQ.MT.
S3 1.98 x 1.25 x 1 = 2.48 SQ.MT.
S4 2.11 x 3.51 x 1 = 7.41 SQ.MT.
S5 1.10 x 2.81 x 1 = 3.08 SQ.MT.
S6 0.35 x 1.33 x 1 = 0.47 SQ.MT.
S7 1.01 x 3.03 x 1 = 3.06 SQ.MT.
S8 1.86 x 0.15 x 1 = 0.28 SQ.MT.
S9 1.54 x 2.59 x 1 = 3.98 SQ.MT.
S10 2.64 x 2.86 x 1 = 7.56 SQ.MT.
S11 1.67 x 0.76 x 1 = 1.27 SQ.MT.
S12 4.01 x 2.74 x 1 = 10.98 SQ.MT.
S13 3.29 x 1.80 x 1 = 5.92 SQ.MT.
S14 1.64 x 1.84 x 1 = 3.02 SQ.MT.
S15 0.81 x 2.08 x 1 = 1.70 SQ.MT.
S16 1.63 x 2.54 x 1 = 4.14 SQ.MT.
S17 1.11 x 1.94 x 1 = 2.15 SQ.MT.
S18 2.58 x 1.95 x 1 = 5.03 SQ.MT.
TOTAL REDUCTIONS = 87.86 SQ.MT.

NET BUILT UP AREA ON 8TH FLOOR (692.74 SQ.MT. - 87.86 SQ.MT.) = 604.88 SQ.MT.

CARPET AREA CALCULATION


FLAT NO. - 3 (1ST TO 7TH & 9TH TO 16TH FLOOR)

ADDITIONS
1 1.80 x 1.80 x 1.00 = 3.24 SQ.MT.
2 2.40 x 1.80 x 1.00 = 4.32 SQ.MT.
3 3.00 x 1.80 x 1.00 = 5.40 SQ.MT.
172 104.40 x 1.80 x 1.00 = 187.92 SQ.MT.
173 105.00 x 1.80 x 1.

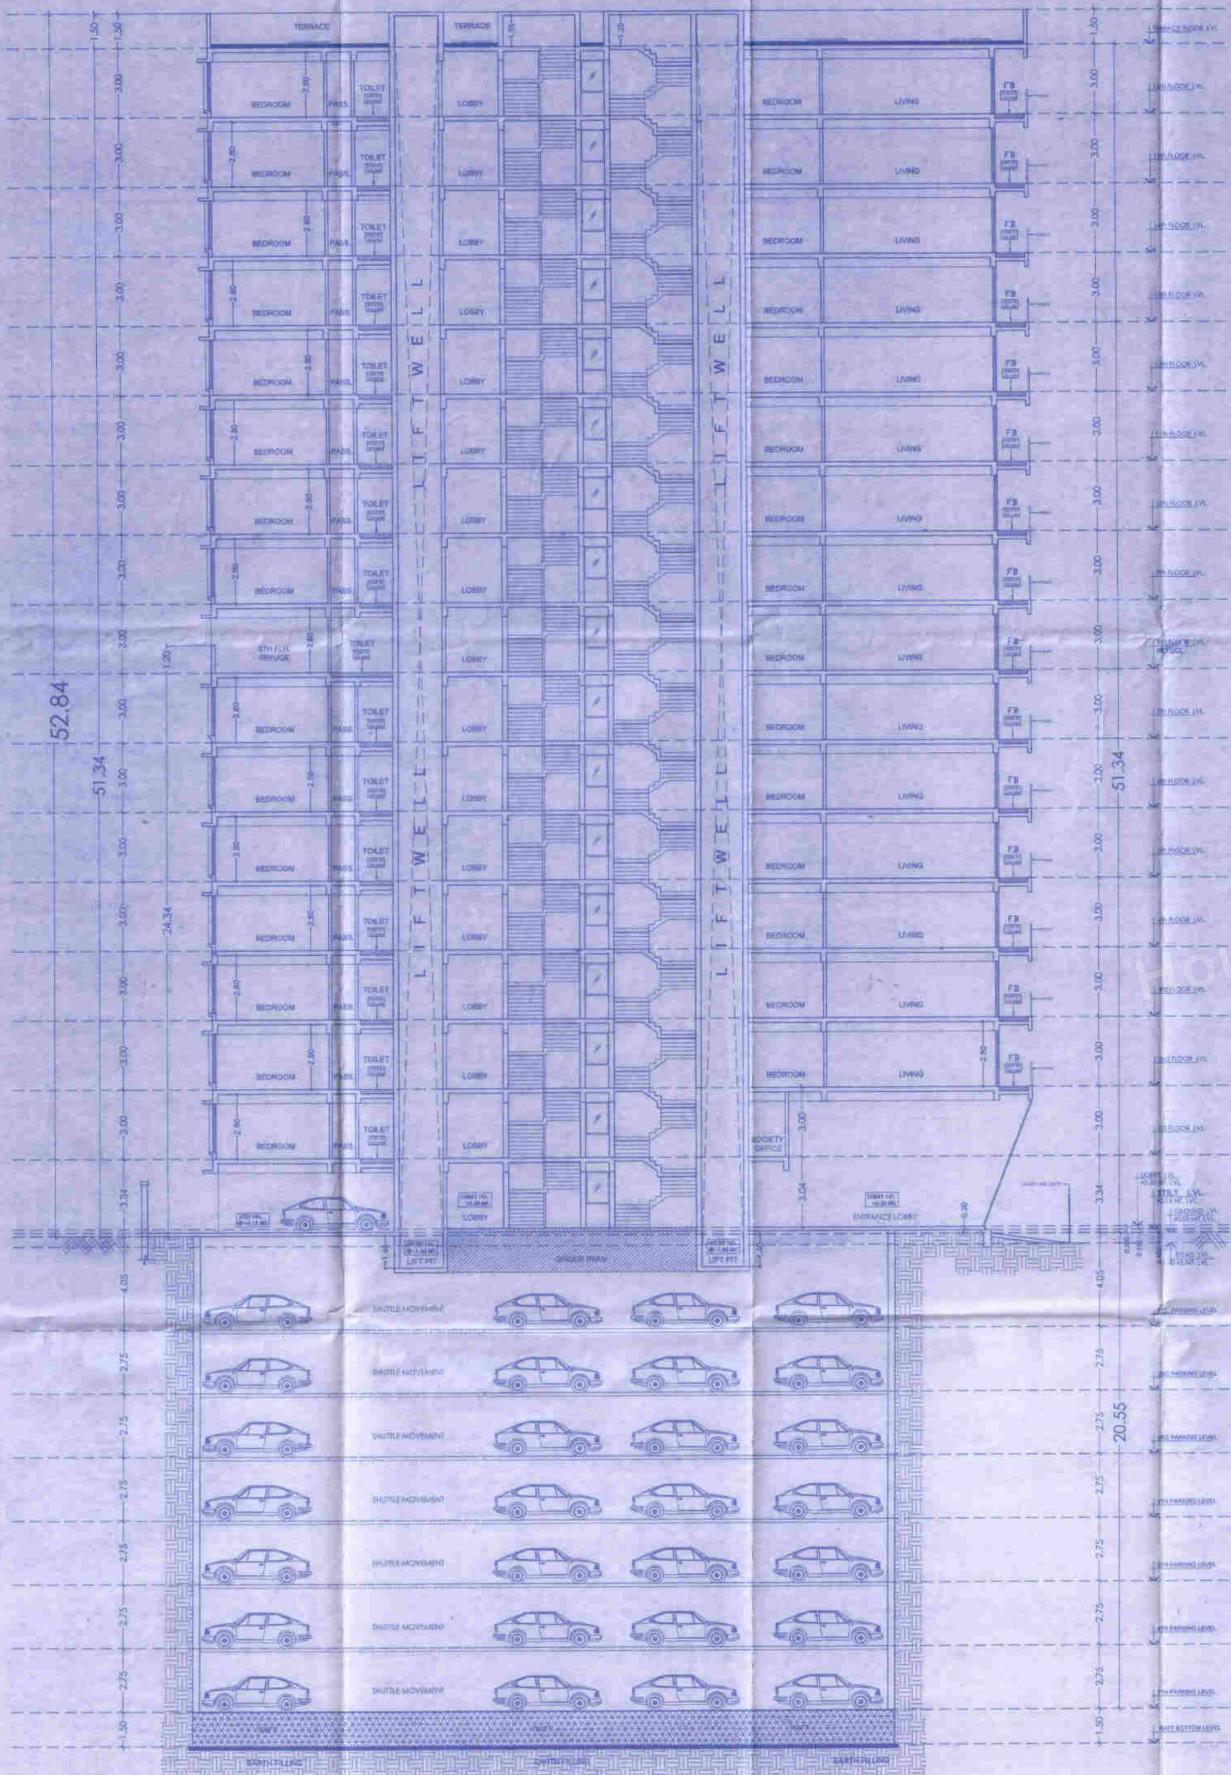

SECTION A-A
SCALE - 1:100

Issued by B.P. Chit / Greater Mumbai / Mhada
Read Along With this office letter
No: Mhada - 106/1280/2022
Date: 04 MAY 2022
Ex. Eng. B.P. Chit Mhada (W.S.)

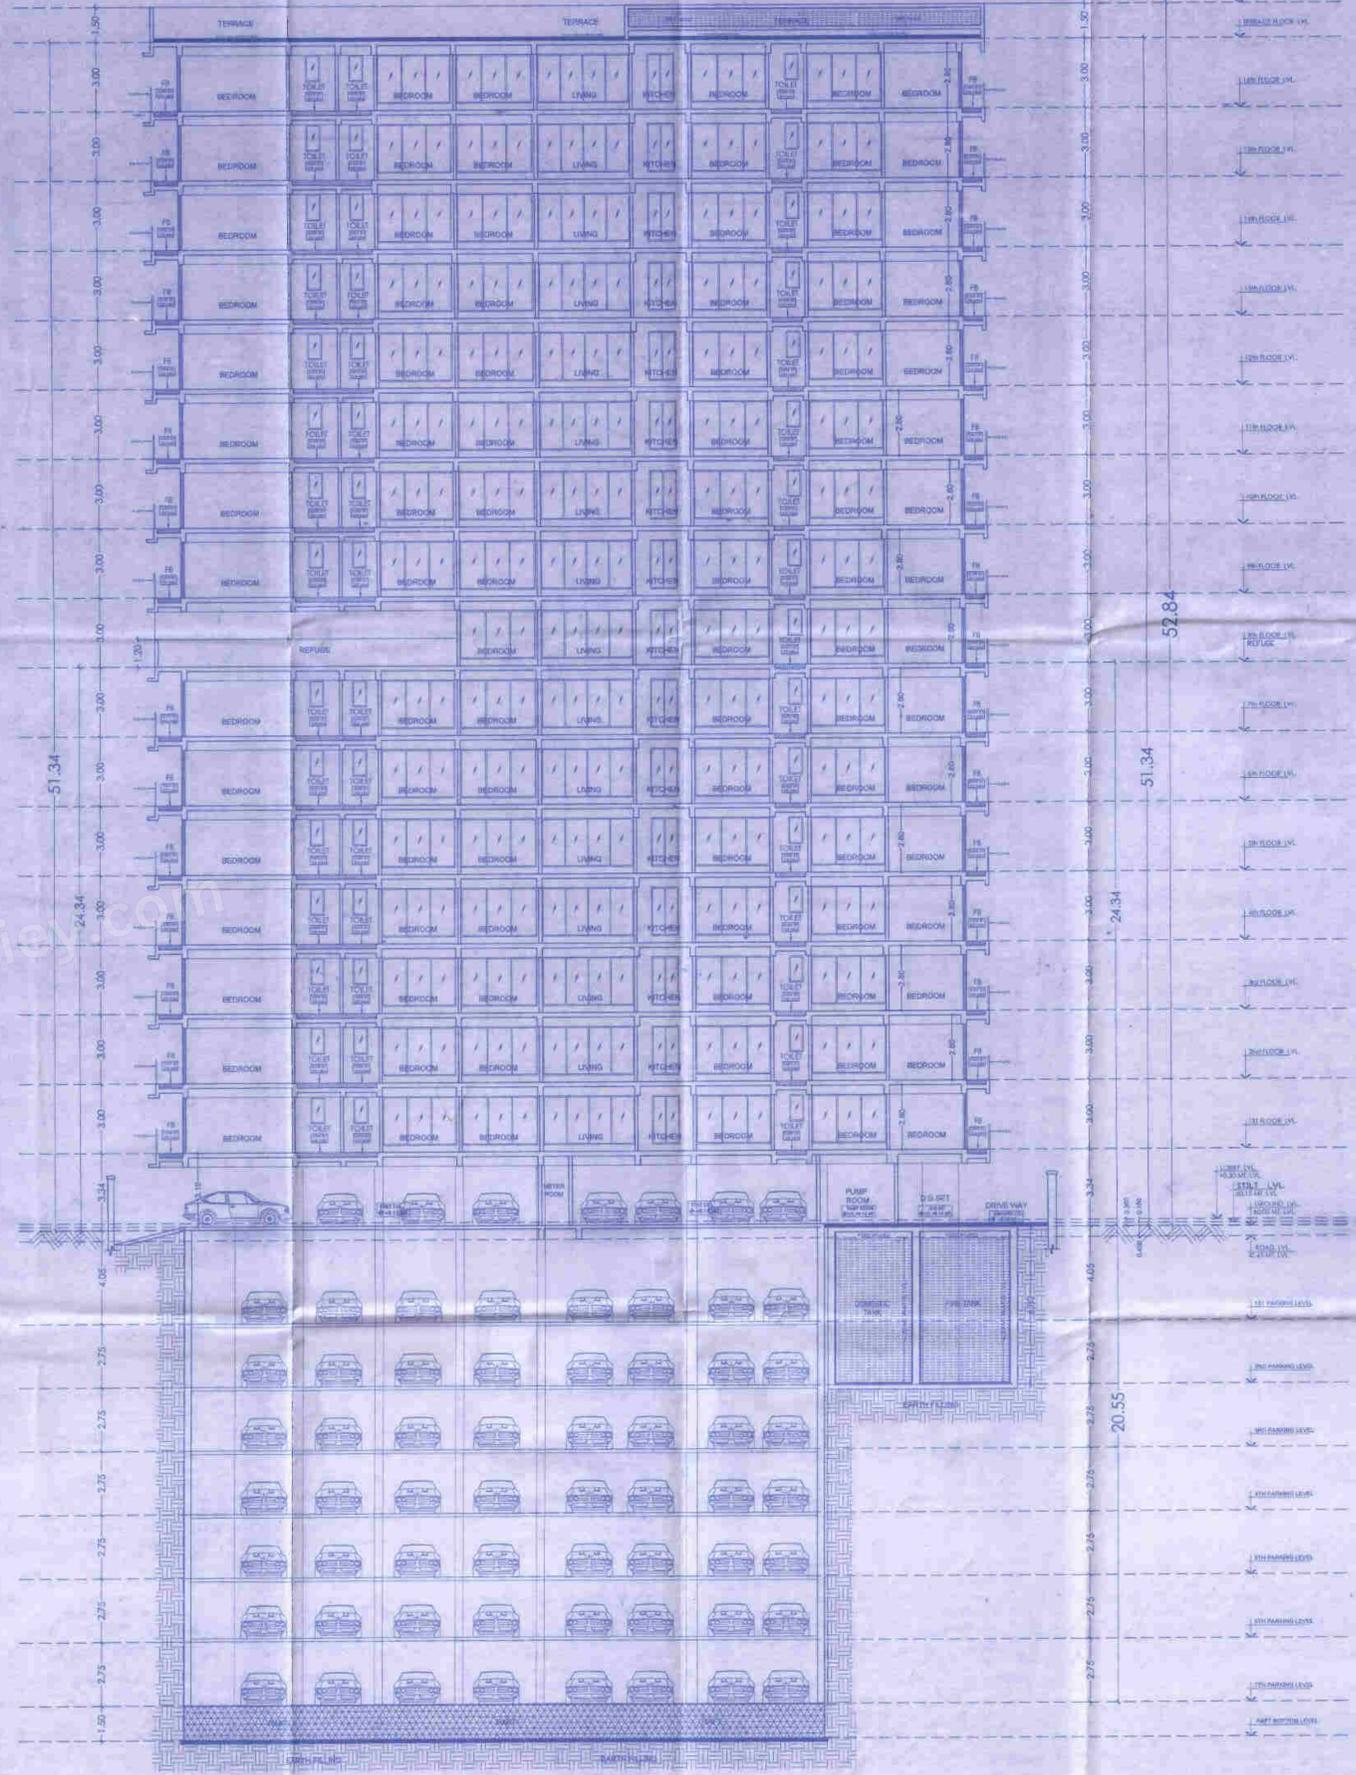

SECTION B-B
SCALE - 1:100

CONTENTS OF THE SHEET
SECTION - A-A, B-B
PLAN FOR APPROVAL

NAME OF OWNER M/S. MAHARASHTRA STATE PARTNERSHIP OF M/S. GURUKRISHNA REALCON INFRASTRUCTURE DEVELOPERS	DESCRIPTION OF PROPOSAL & PROPERTY PROPOSED REDEVELOPMENT OF EXISTING BUILDING NO. 64 KNOWN AS 'JUNA ALAKANDA CO-OP HOUSING SOCIETY' ON PLOT BEARING CTR. NO. 04/1 OF VILLAGE VILE PARLE & CTR. NO. 186/181A (PT) OF VILLAGE ANDHER AT GUMDHAR CROSSROAD NO. 15, LAND SCHEME VILE PARLE (WEST), MUMBAI-400006.	SIGNATURE OF ARCHITECT INGENIOUS ARCHITECTS
SIGNATURE OF OWNER HANSRAJ 15/06 02/04/2022	SCALE 1:100 02/04/2022	INGENIOUS ARCHITECTS