


BLOCK PLAN  
SCALE: 1:200



LOCATION PLAN

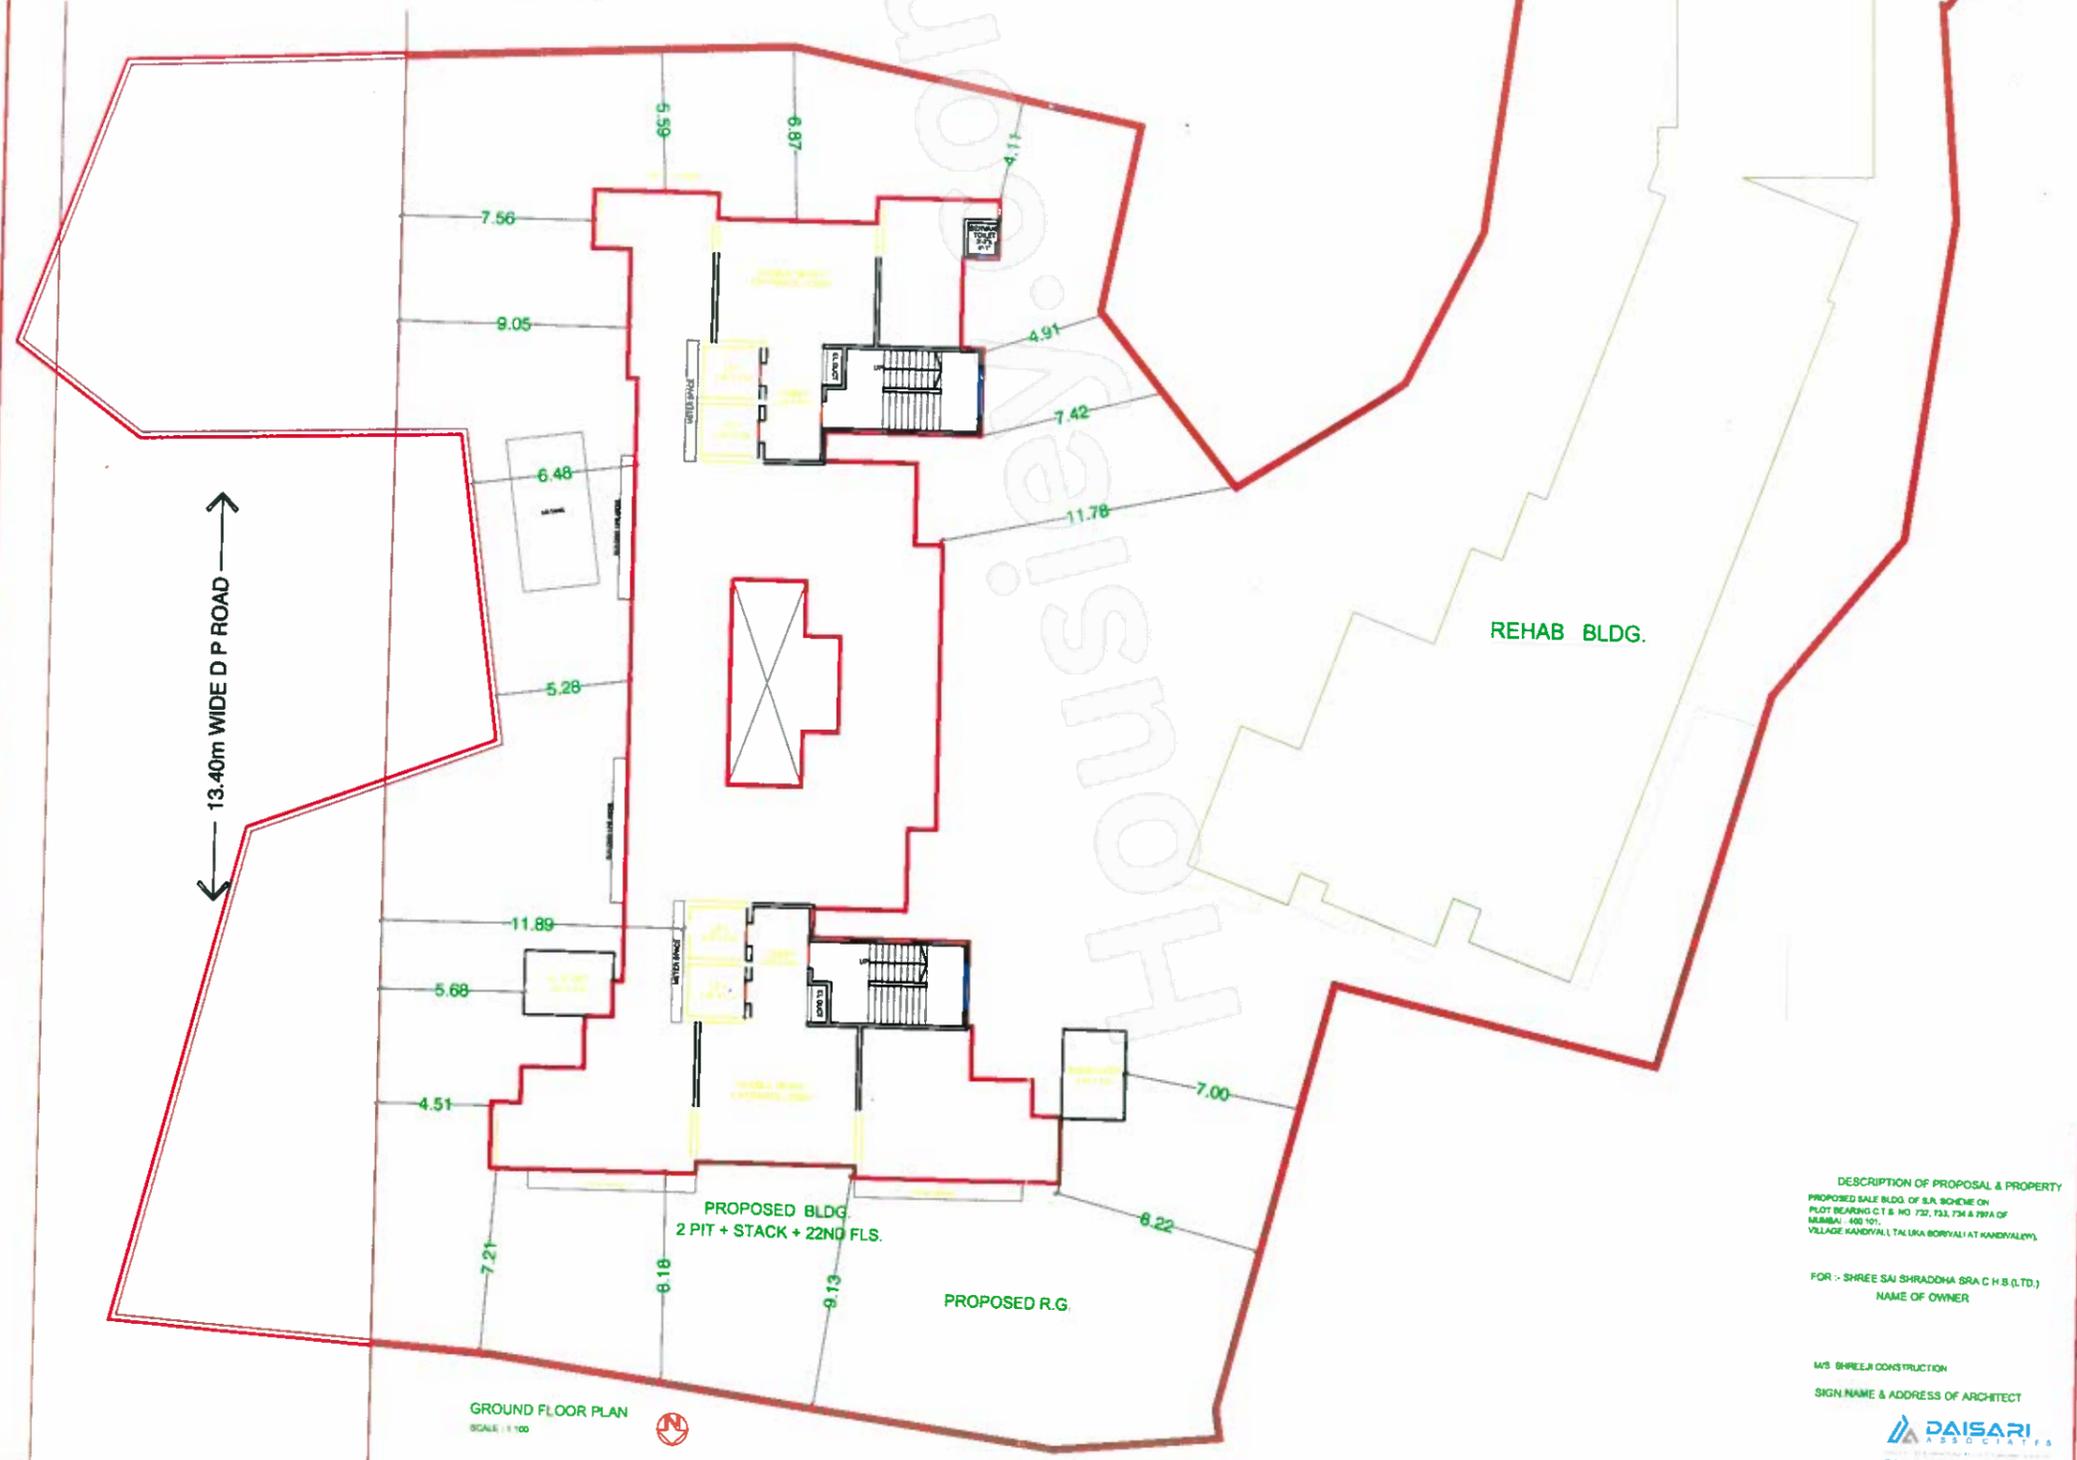

GROUND FLOOR PLAN  
SCALE: 1:100

DESCRIPTION OF PROPOSAL & PROPERTY  
 PROPOSED SALE BLDG. OF S.A. SCHEME ON  
 PLOT BEARING C.T. & NO. 737, 733, 734 & 735A OF  
 MUMBAI - 400 107,  
 VILLAGE KANDIVALI, TALUKA BORIVALI AT KANDIVALI.

FOR :- SHREE SAI SHRADDHA SRA C H S (LTD.)  
 NAME OF OWNER

M/S SHREEJA CONSTRUCTION  
 SIGN NAME & ADDRESS OF ARCHITECT

