
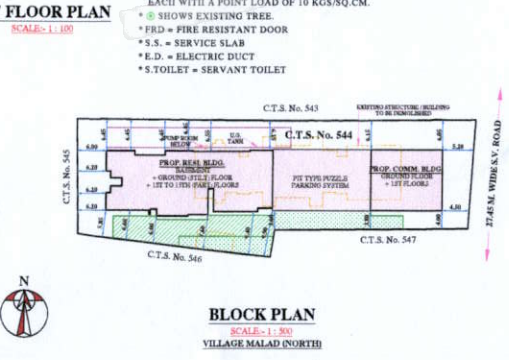
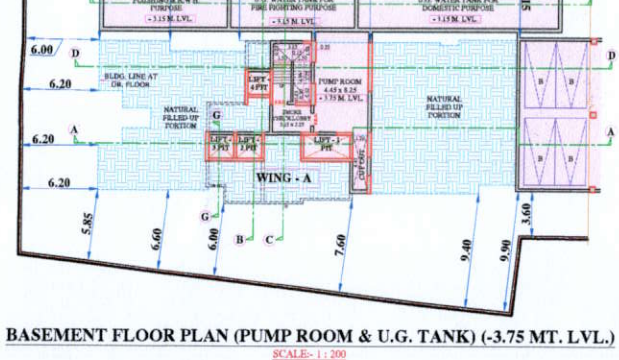
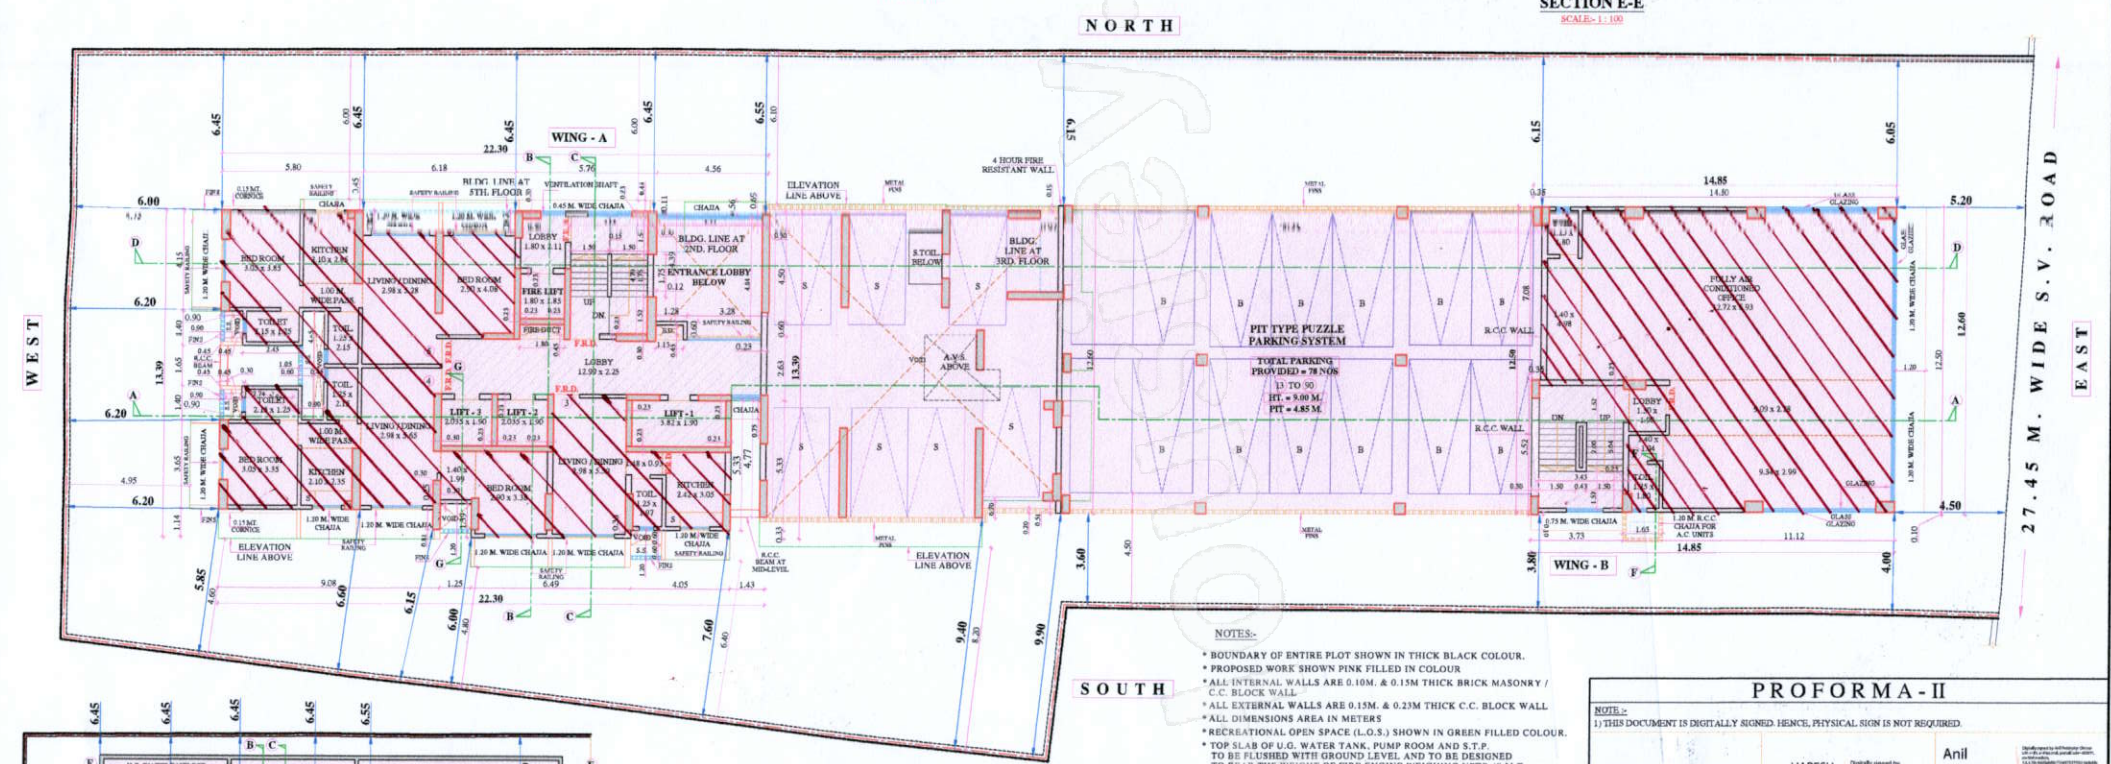


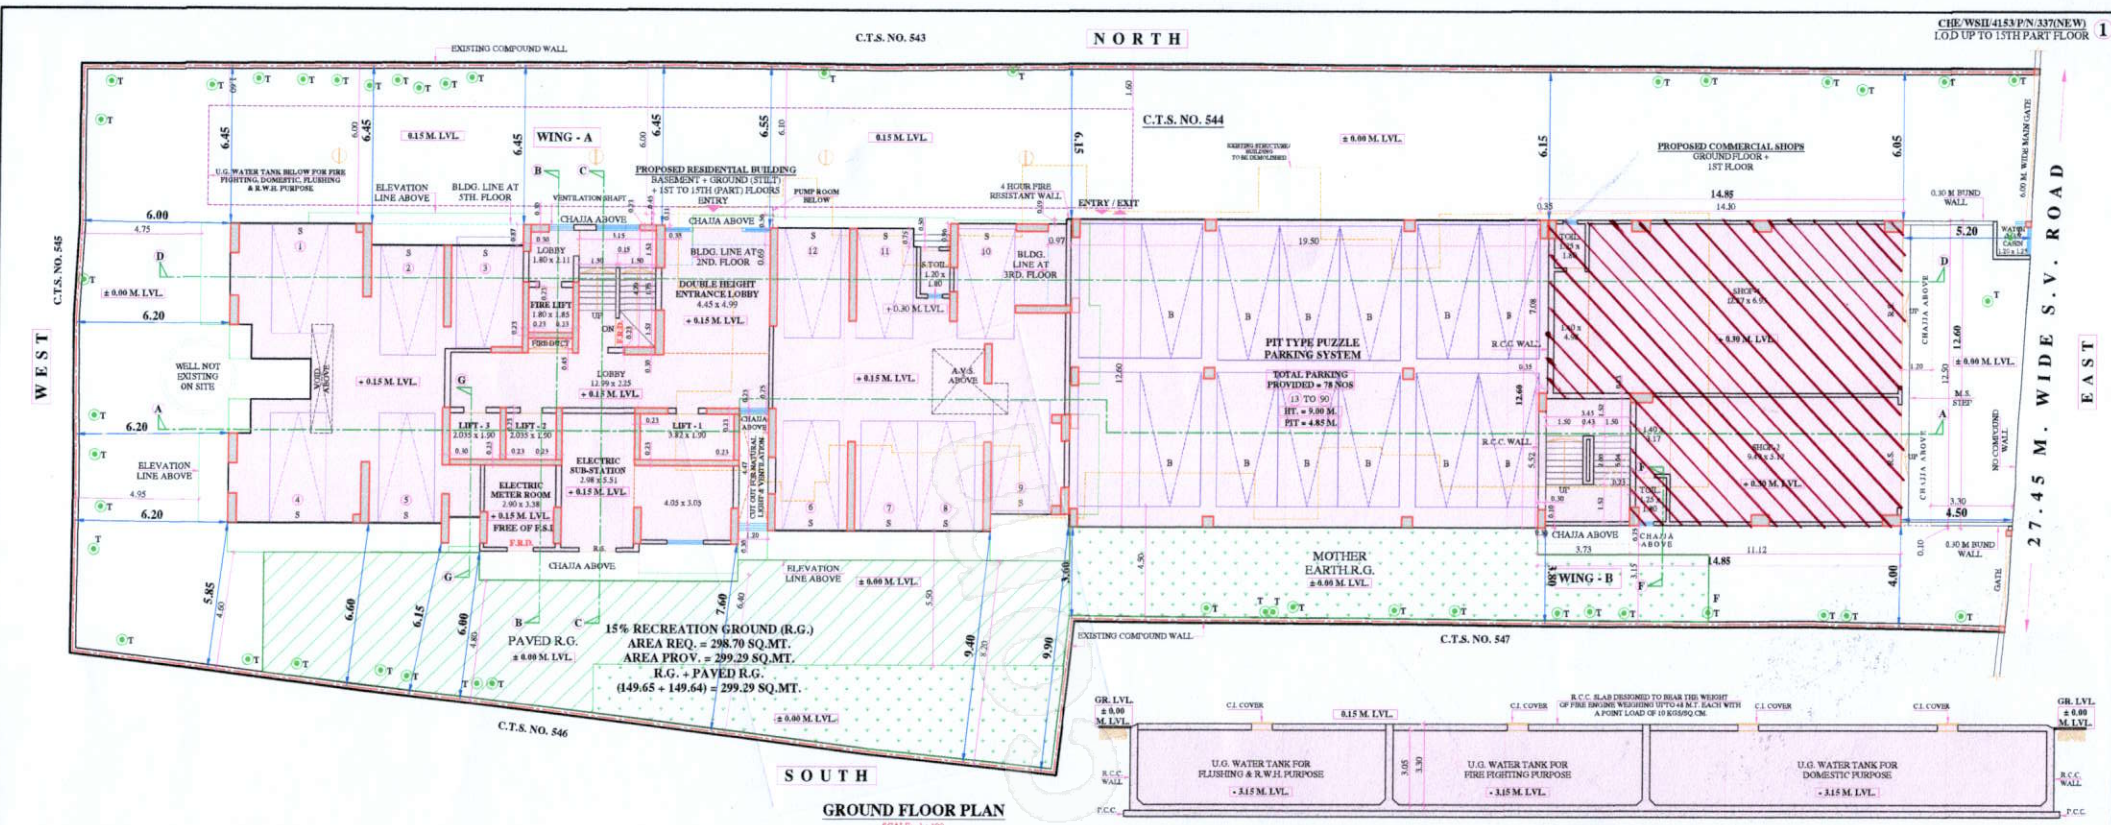

- NOTES:-**
- * BOUNDARY OF ENTIRE PLOT SHOWN IN THICK BLACK COLOUR.
 - * PROPOSED WORK SHOWN PINK FILLED IN COLOUR.
 - * ALL INTERNAL WALLS ARE 0.10M. & 0.15M THICK BRICK MASONRY / C.C. BLOCK WALL.
 - * ALL EXTERNAL WALLS ARE 0.15M. & 0.23M THICK C.C. BLOCK WALL.
 - * ALL DIMENSIONS ARE IN METERS.
 - * RECREATIONAL OPEN SPACE (L.O.S.) SHOWN IN GREEN FILLED COLOUR.
 - * TOP SLAB OF U.G. WATER TANK, PUMP ROOM AND S.T.P. TO BE FLUSHED WITH GROUND LEVEL AND TO BE DESIGNED TO BEAR THE WEIGHT OF FIRE ENGINE WEIGHING UPTO 48 M.T. EACH WITH A POINT LOAD OF 10 KGS/SQ. CM.
 - * S.T.P. = SEWAGE TREATMENT PLANT
 - * F.R.D. = FIRE RESISTANT DOOR
 - * S.S. = SERVICE SLAB
 - * E.D. = ELECTRIC DUCT
 - * S.T.OILET = SERVANT TOILET

PROFORMA - II

NOTE:-
1) THIS DOCUMENT IS DIGITALLY SIGNED. PHYSICAL SIGN IS NOT REQUIRED.

Srinivas Hanumanta Nanavare	Digitally signed by Srinivas Hanumanta Nanavare DN: cn=Srinivas Hanumanta Nanavare, o=SE.B.P. 'P' N' WARD, email=srinivas.hanumanta.nanavare@sebp.org.in, c=IN	HARESH CHANDRA M BHAGAT	Digitally signed by HARESH CHANDRA M BHAGAT DN: cn=HARESH CHANDRA M BHAGAT, o=A.E.B.P. (P WARD), email=haresh.chandra.m.bhagat@sebp.org.in, c=IN	Anil Prabhakar Dhiwar	Digitally signed by Anil Prabhakar Dhiwar DN: cn=Anil Prabhakar Dhiwar, o=E.E.B.P. (P WARD), email=anil.prabhakar.dhiwar@sebp.org.in, c=IN
-----------------------------	---	-------------------------	---	-----------------------	---

MUNICIPAL CORPORATION OF GREATER MUMBAI

CONTENTS OF SHEET: FLOOR PLANS, SECTIONS, BLOCK PLAN, LOCATION PLAN

DESCRIPTION OF PROPOSAL AND PROPERTY:
PROPOSED REDEVELOPMENT OF EXISTING BUILDING KNOWN AS "RAM SHYAM CO-OPERATIVE HOUSING SOCIETY LTD." ON PLOT BEARING C.T.S. NO. 543, 544, 546 TO 9 OF VILLAGE MALAD (NORTH), AT S.V. ROAD, OPP. N.L. HIGH SCHOOL, MALAD (WEST), MUMBAI - 400064.

NAME, ADDRESS & SIGNATURE OF DEVELOPER:

Nikhil N. Sanghavi PARTNER OF M.S. VEENA DEVELOPERS A/901, KALIDHORIA, ANDHRA SAHAR ROAD, ANDHRA (S.A.T.), MUMBAI - 400059.	Nikhil N. Sanghavi Digitally signed by Nikhil N. Sanghavi DN: cn=Nikhil N. Sanghavi, o=M.S. VEENA DEVELOPERS, email=nikhil.n.sanghavi@msveena.com, c=IN
---	---

NAME, ADDRESS & SIGNATURE OF LICENSED SURVEYOR:

Nishit Sanghavi PROPOSED S.L. (EAST) EASTERN MARUTI, M.E.N. ROAD, OPP. WESTERN EXPRESS HIGHWAY, BORIVALI (EAST), MUMBAI - 400096.	NISHIT SUNIL SANGHAVI Digitally signed by NISHIT SUNIL SANGHAVI DN: cn=NISHIT SUNIL SANGHAVI, o=NISHIT SUNIL SANGHAVI, email=nishit.sunil.sanghavi@nssanghavi.com, c=IN
--	---

JOB No. NS/005
SHEET No. 1
CHECKED BY NS
DESIGN BY KPA
DRAWN BY GANESH M.
DATE 2022.07.04
17:34:50 +05'30'