




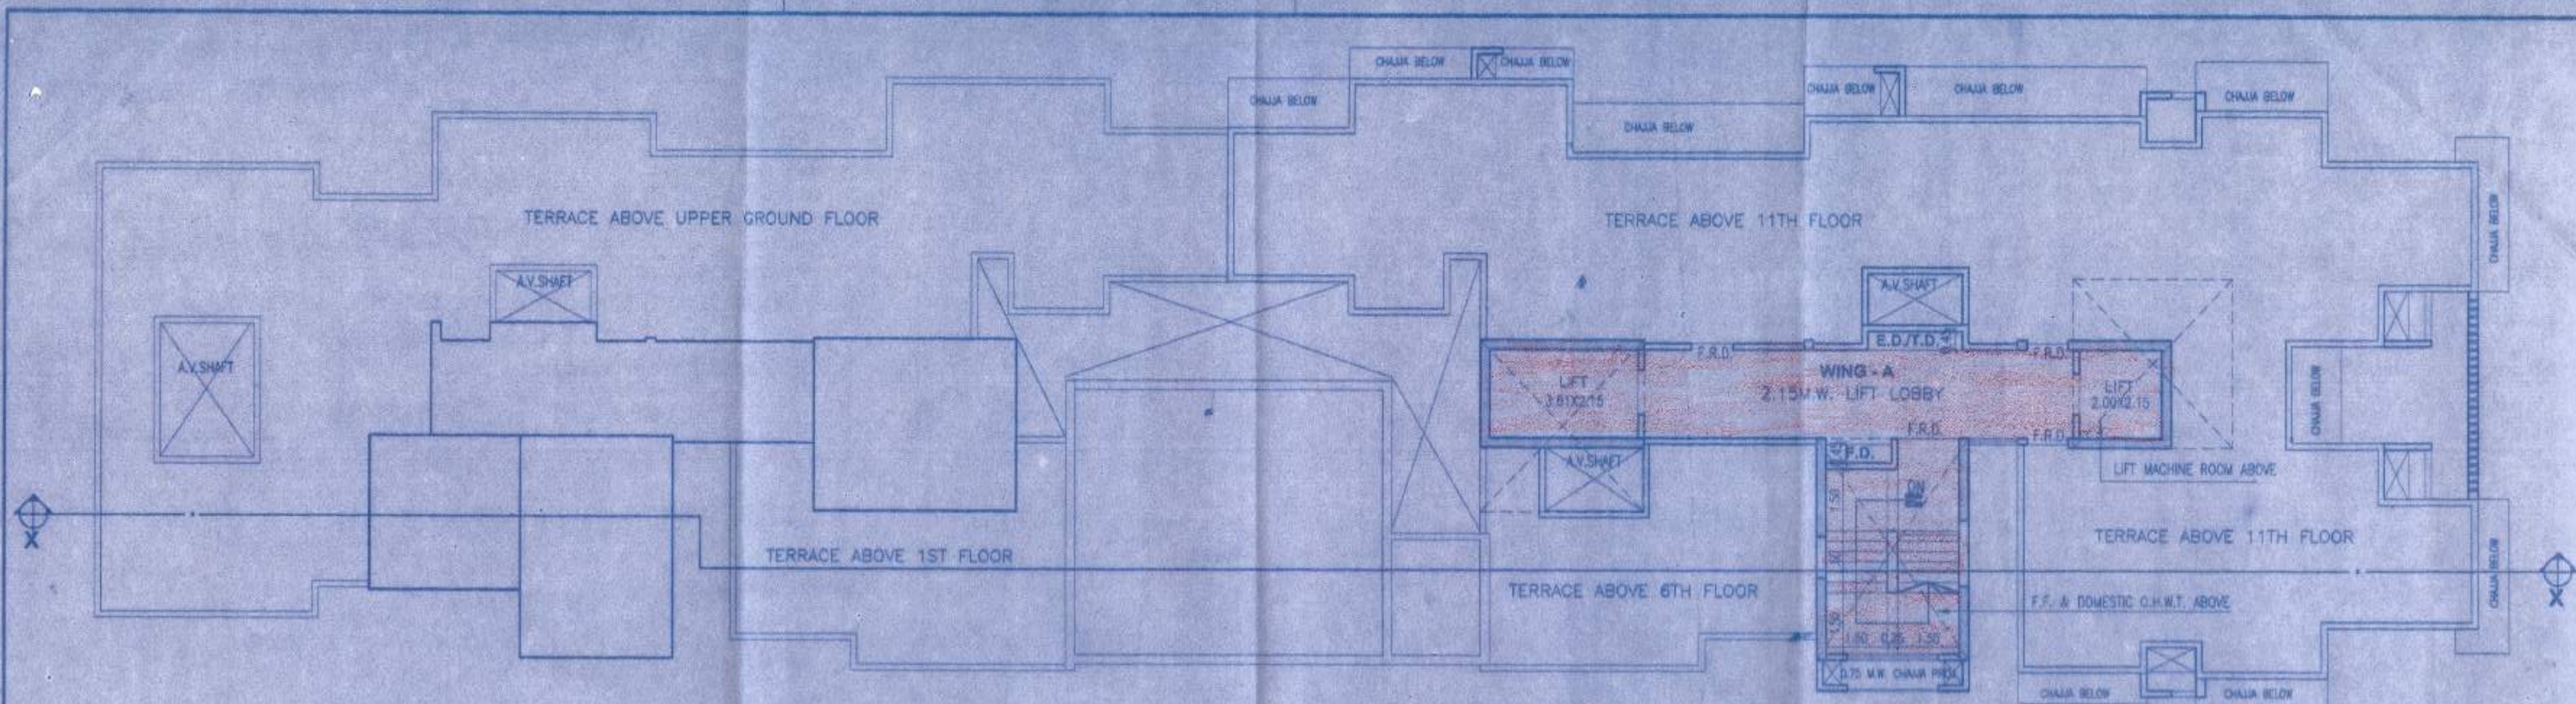

TERRACE FLOOR PLAN SCALE 1:100

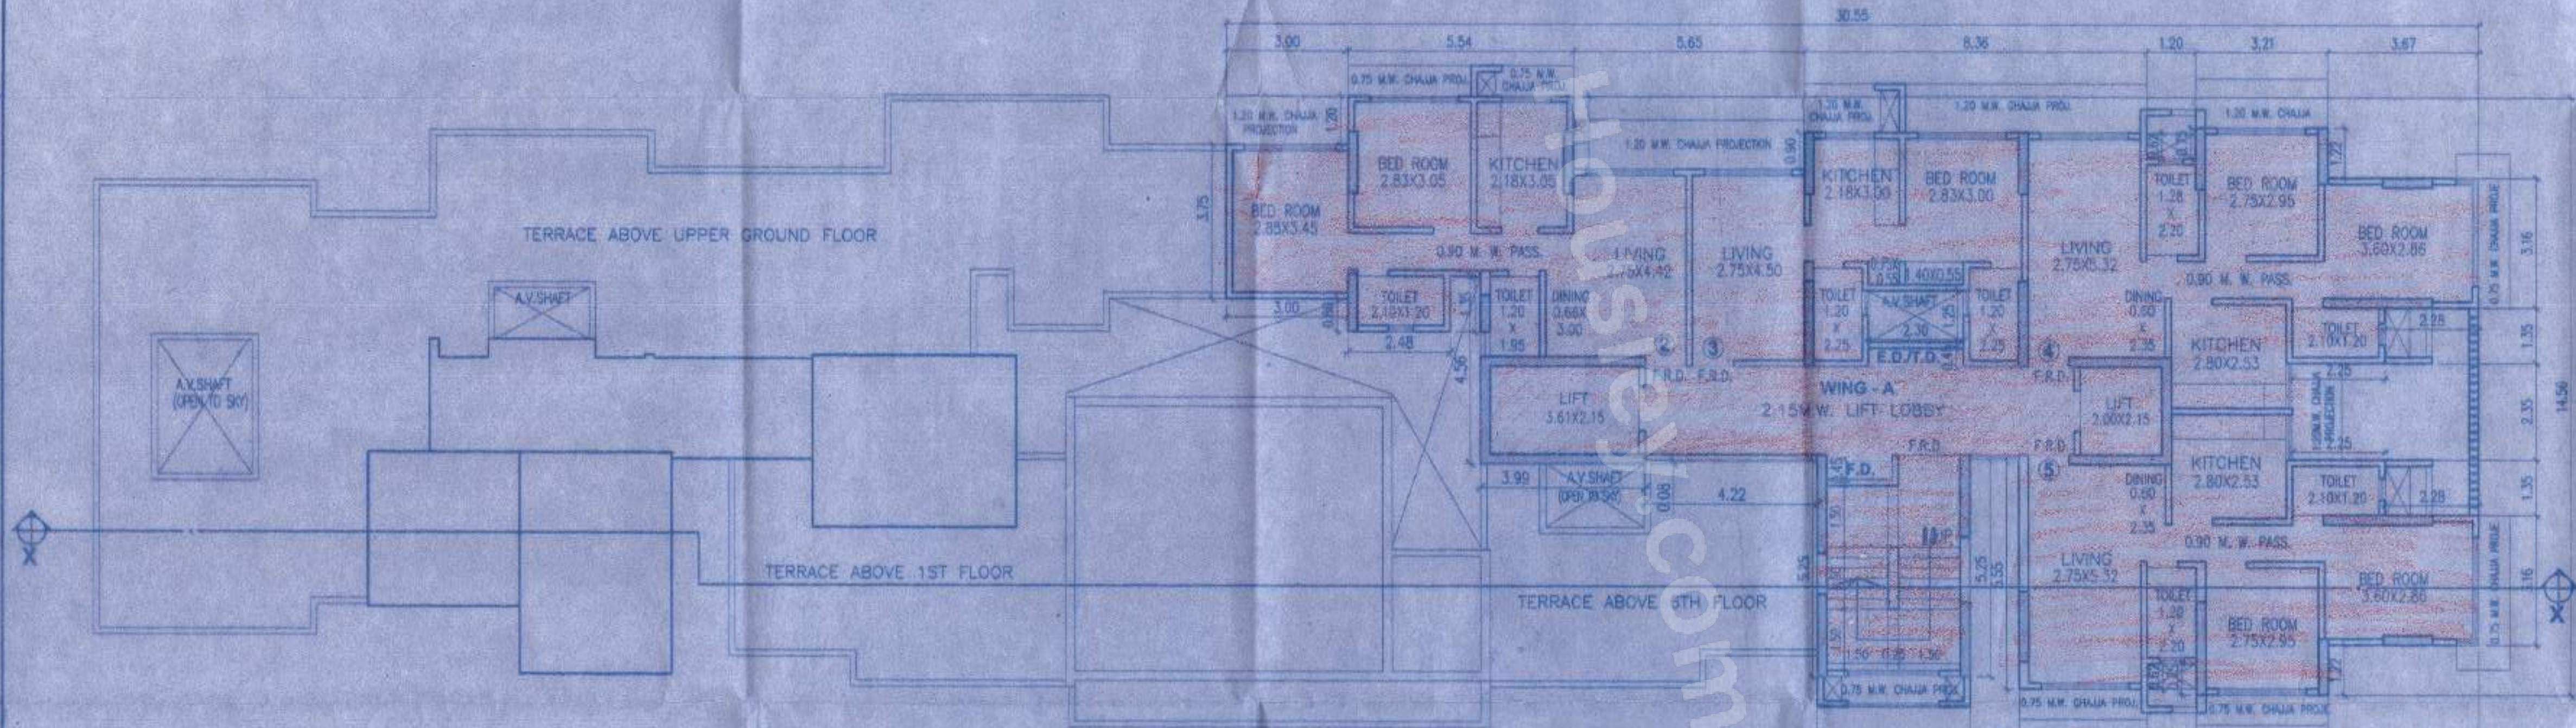


10TH & 11TH FLOOR PLAN SCALE 1:100

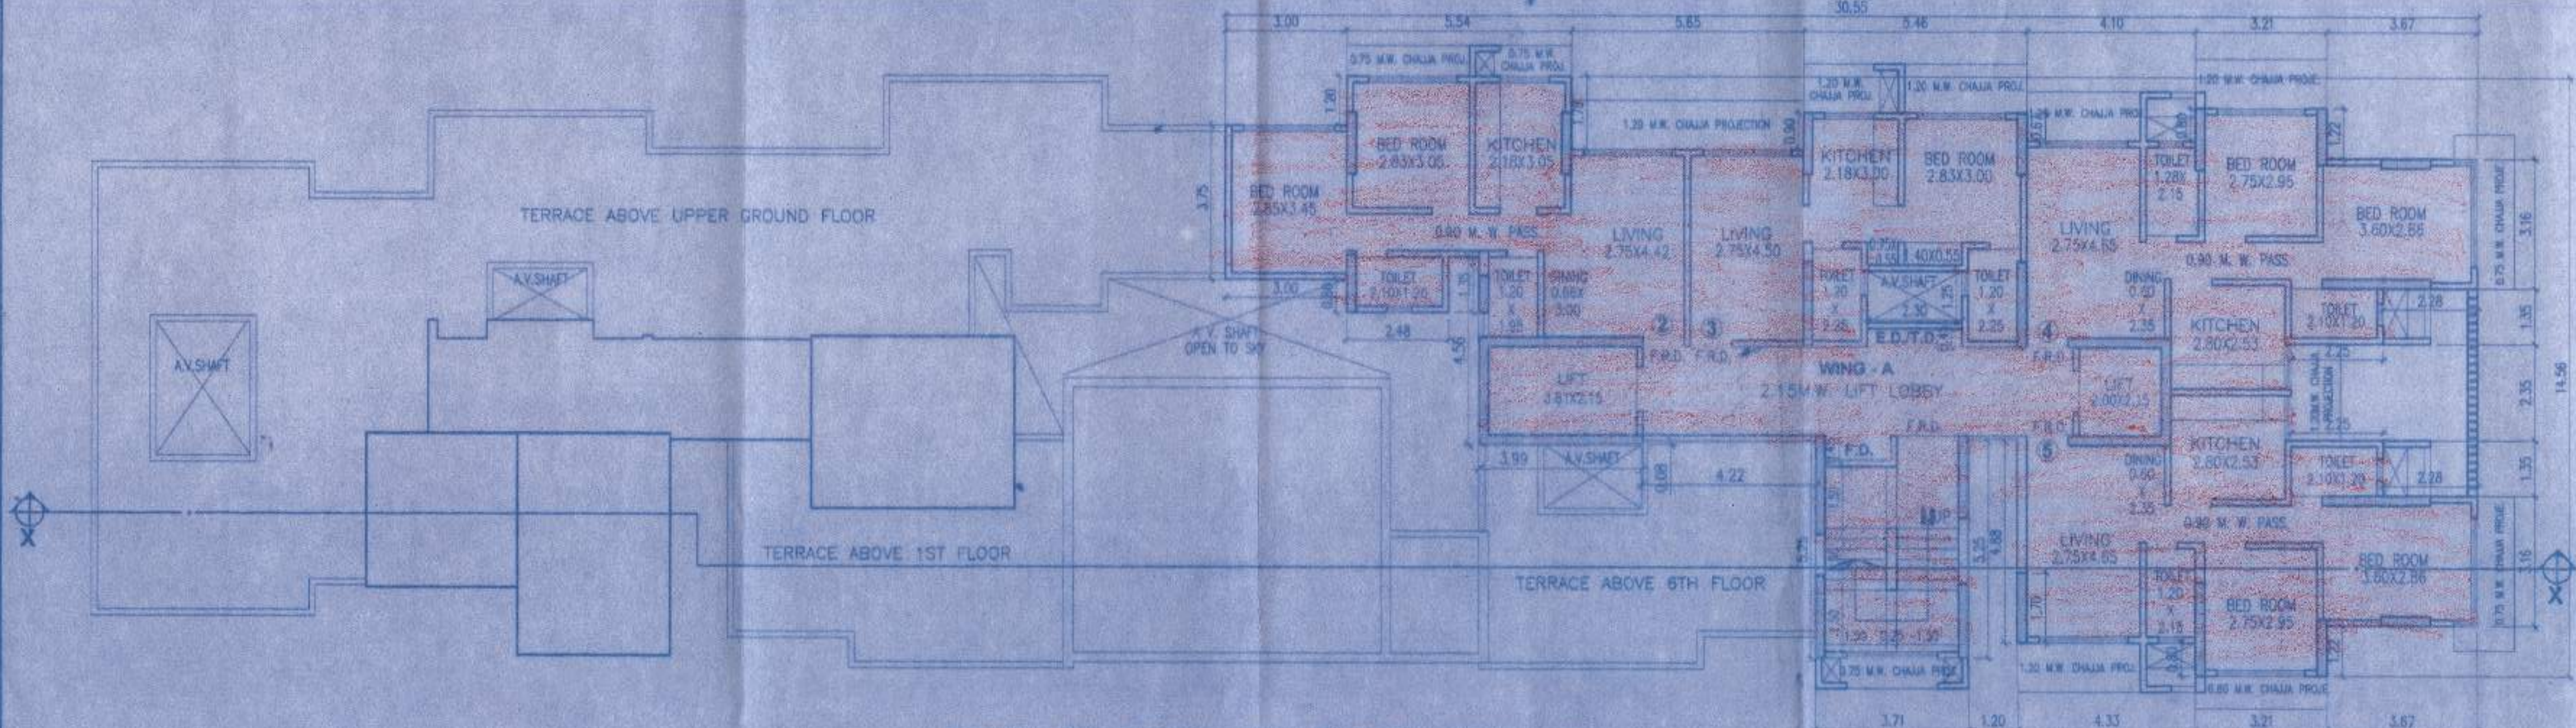



8TH & 9TH FLOOR PLAN SCALE 1:100

ALL MAIN DOOR, STAIRCASE DOOR, ELECTRIC DUCT DOOR & REFUGE DOOR WILL BE F.R.D.


F O R M - II STAMP OF DATE OF RECEIPT OF PLANS : This cancels Approval to the previous Plans Sanctioned under no. <u>CHE 19543/18P/W/05</u> dated <u>04/04/2005</u>		SPACE MOULDERS An Architectural Studio <i>Chandan Kelekar</i> Pratima Kelekar Architect, Interior Designer. 28/1/2229, Vellod Nagar No. 1, Goregaon (W), Mumbai-400 104. ☎ +91 22 2872 3184 / 7114 ✉ spmoulders@yahoo.co.in www.space-moulders.com										
STAMP OF APPROVAL OF PLANS : Approved subject to conditions mentioned in this Mhda Letter No. Mhda -71/1035/2022 24 JAN 2022 Eng. Shubh. Permission Cell/Greater Mumbai (W.S.) Mhadrashtra Housing & Area Development Authority												
NAME AND SIGN OF OWNER Goral Mulshi C.H.S.L. SECRETARY SECRETARY CHAIRMAN		JOB TITLE: Proposed Development of Goral Mulshi C.H.S.L. on plot bearing No.83 C.T.S. No. 18 (pt.) L.T. Road, S. No. 164 of Borivali Village, MHADA Layout Goral - II Borivali (West) Mumbai										
CONTENTS OF SHEET : 8 & 9TH FLOOR PLAN, 10TH & 11TH FLOOR PLAN, TERRACE FLOOR PLAN												
JOB NO: AR / AS / GM / 2020 / 306 DRWG NO: MCA / GM / 03 - 07		DRAWING TITLE: DWG. FOR APPROVAL NORTH: <table border="1"> <tr> <th>REV.</th> <th>SUPPLY</th> </tr> <tr> <td>SCALE</td> <td>DATE</td> </tr> <tr> <td>AS STATED</td> <td>2021 12 22</td> </tr> <tr> <td>DRAWN</td> <td>CHECKED</td> </tr> <tr> <td>BUSHANT</td> <td></td> </tr> </table>	REV.	SUPPLY	SCALE	DATE	AS STATED	2021 12 22	DRAWN	CHECKED	BUSHANT	
REV.	SUPPLY											
SCALE	DATE											
AS STATED	2021 12 22											
DRAWN	CHECKED											
BUSHANT												

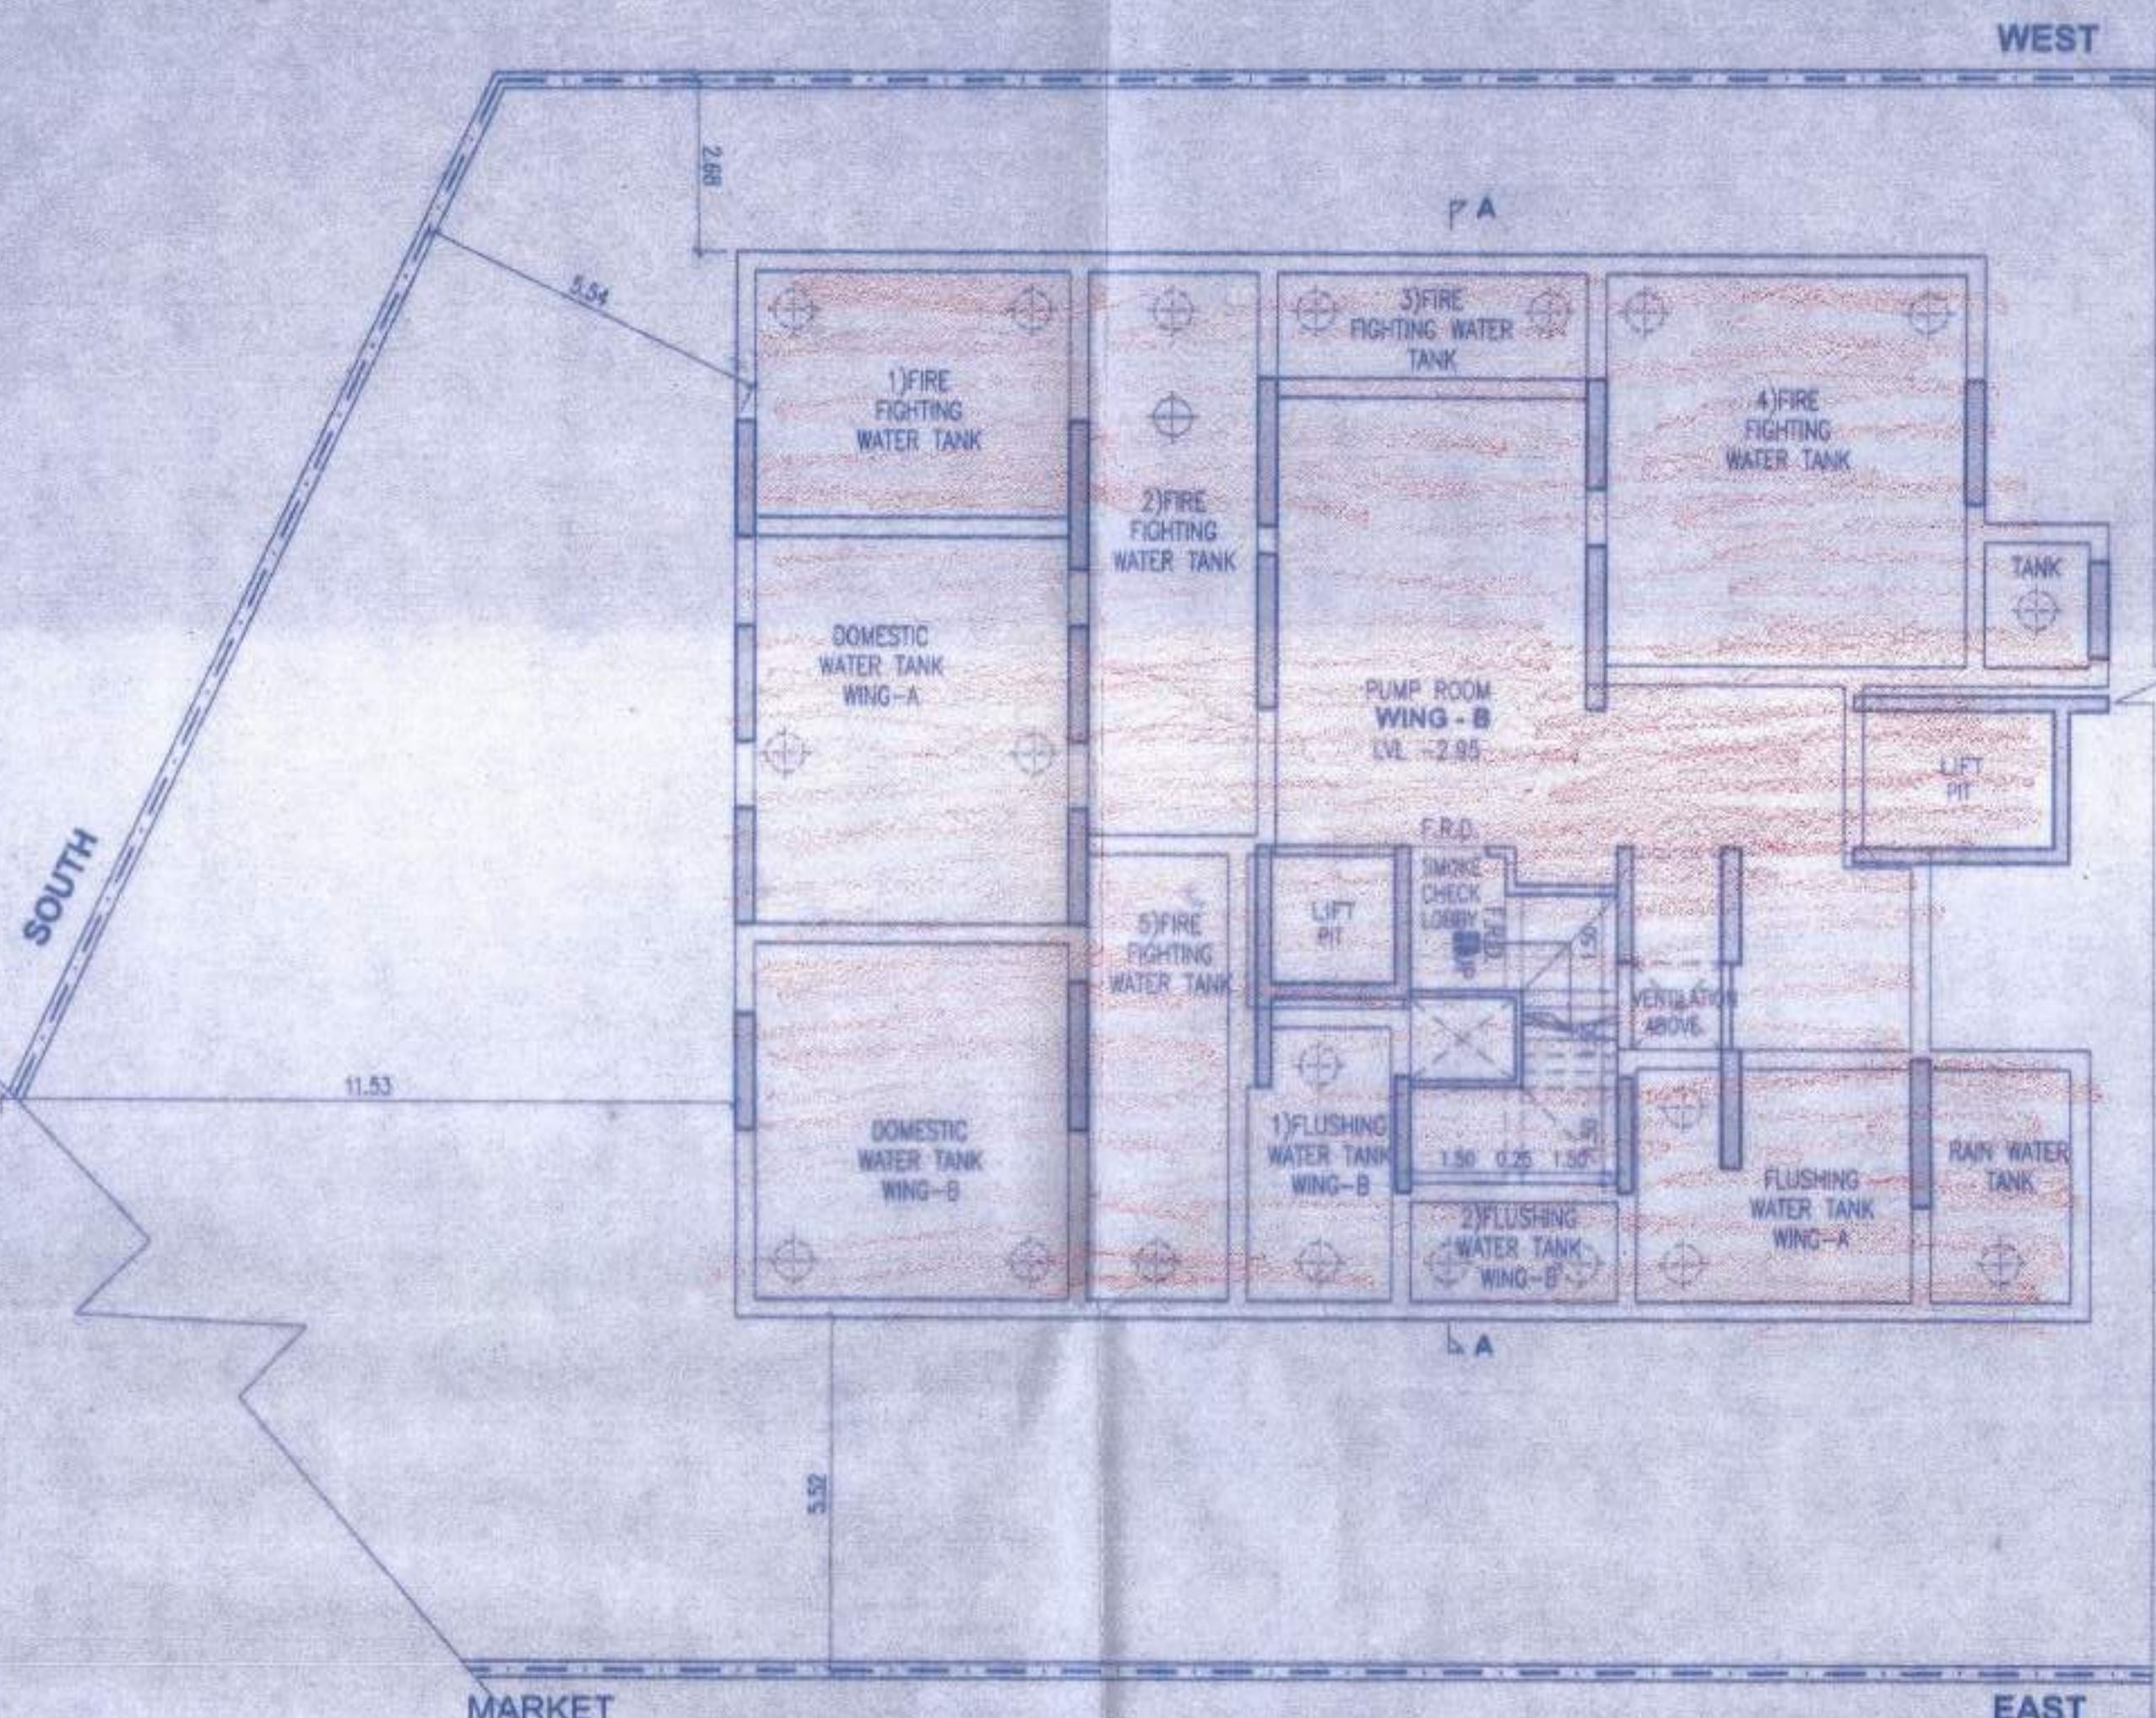

BASEMENT FLOOR PLAN FOR U.G. TANK
(WING-B) SCALE 1:100

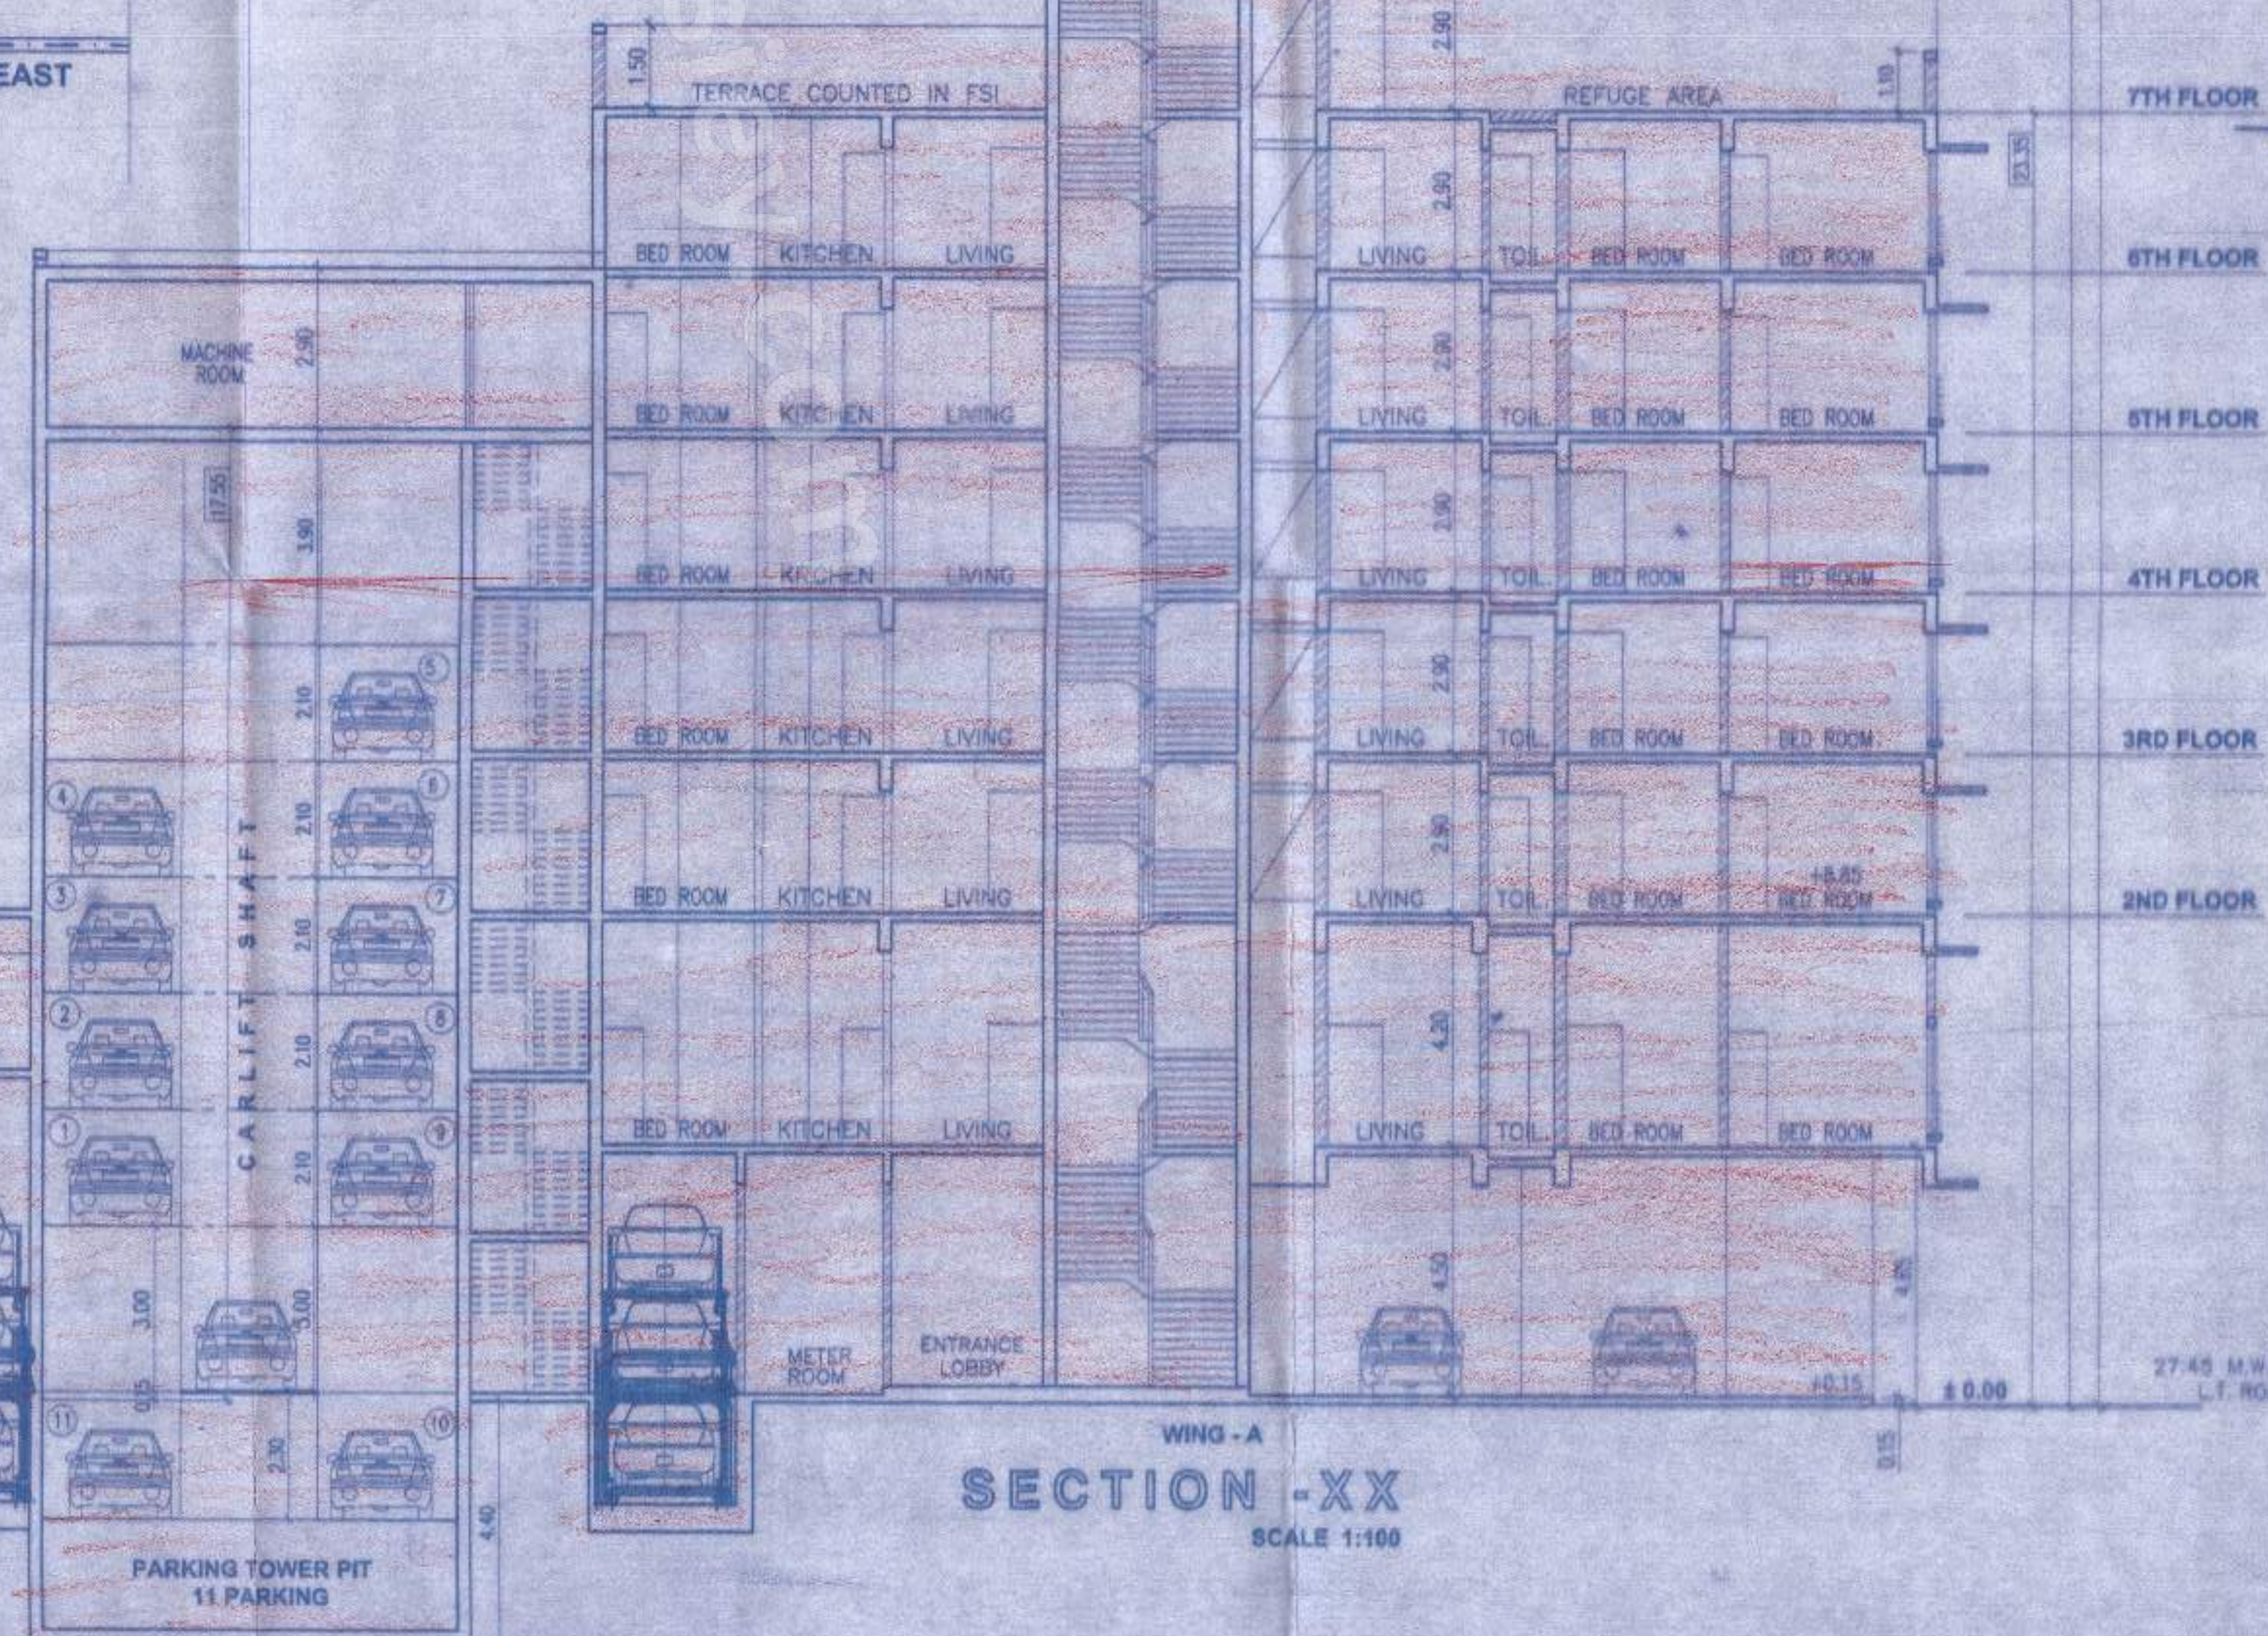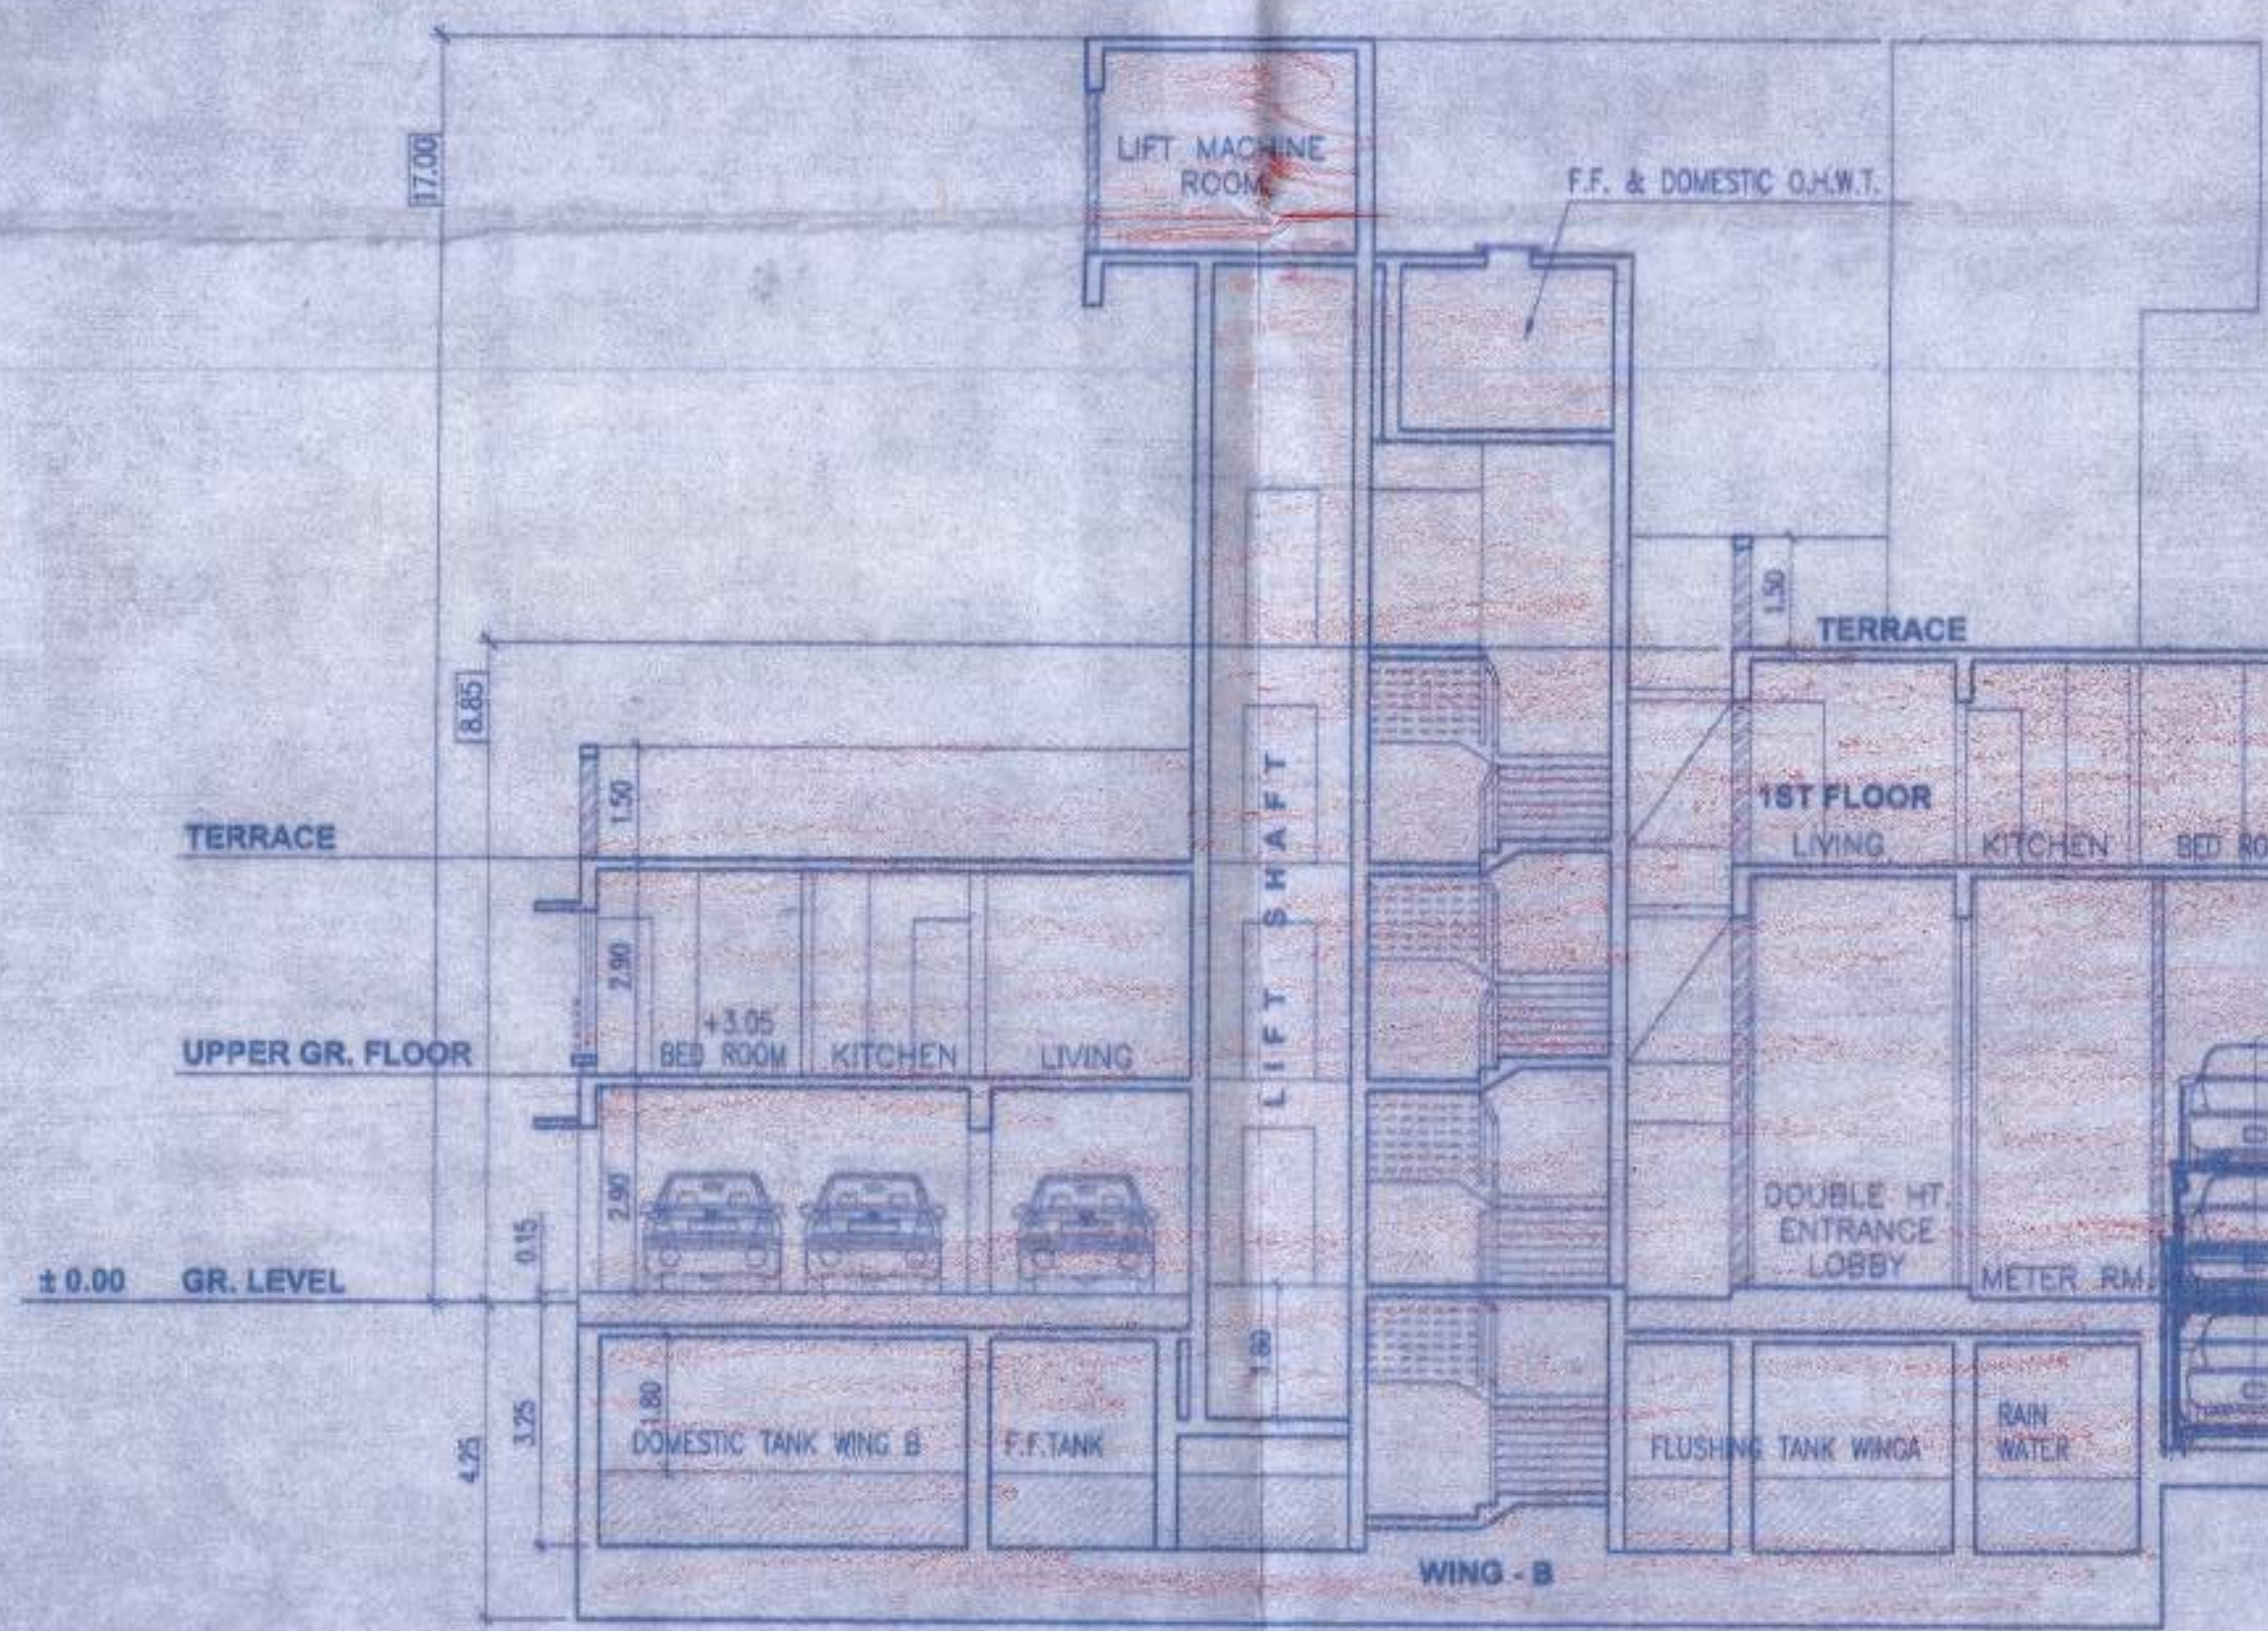

SECTION-XX SCALE 1:100

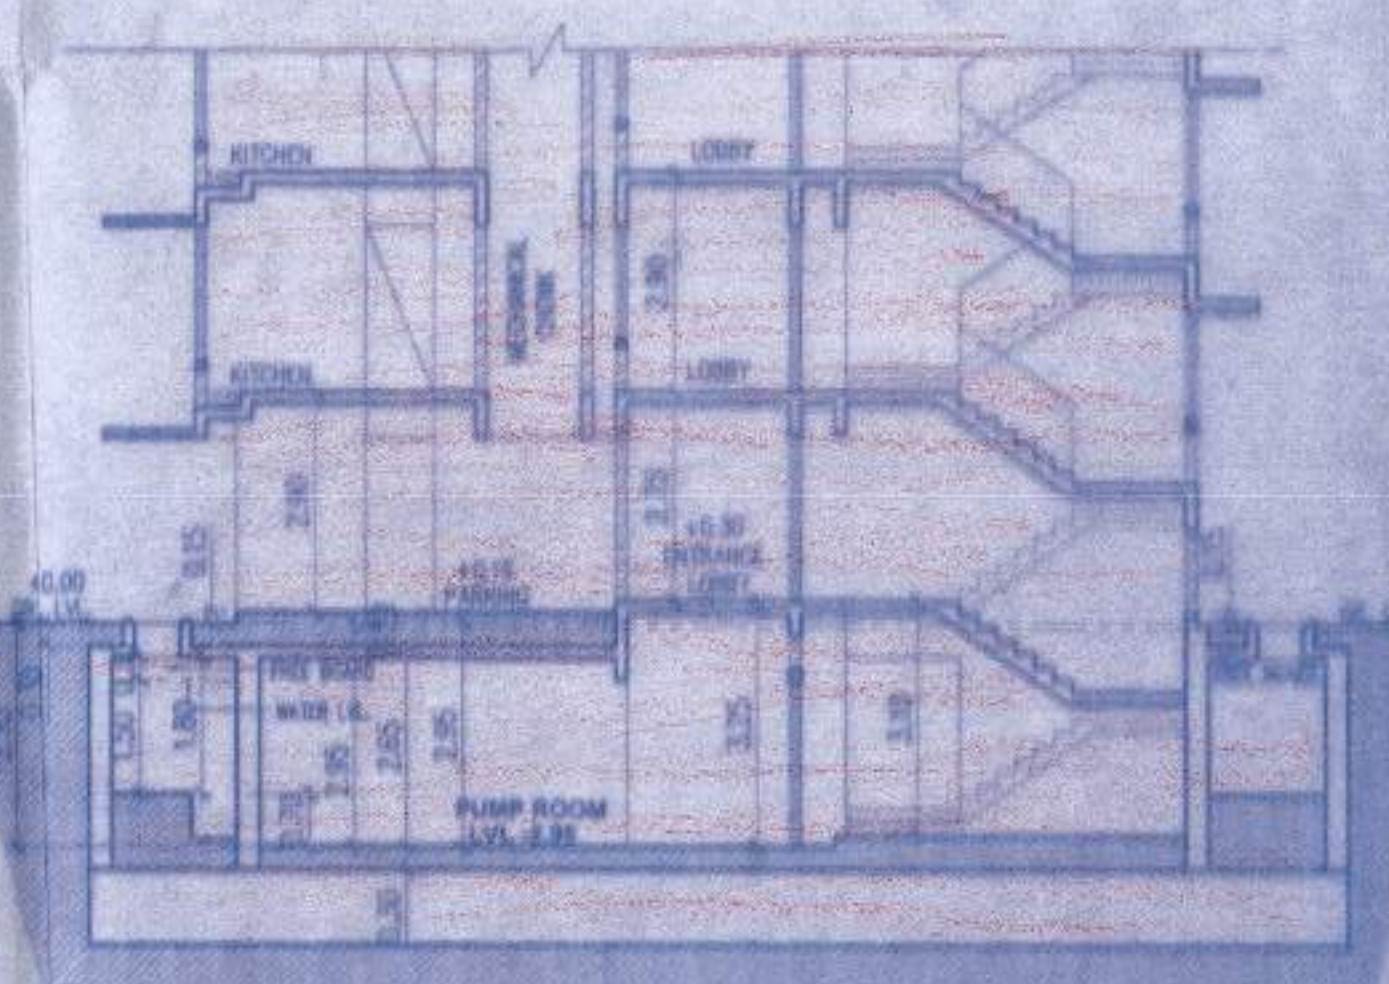

SECTION-AA

ALL MAIN DOOR, STAIRCASE DOOR, ELECTRIC DUCT DOOR & REFUGE DOOR WILL BE F.R.D.

FORM - II STAMP OF DATE OF RECEIPT OF PLANS : This cancels Approval to the previous Plans Sanctioned under no. <u>CH 19543/18P(WS) AR</u> dated <u>04.04.2005</u>		SPACE MOULDERS An Architectural Studio
STAMP OF APPROVAL OF PLANS : Approved subject to conditions mentioned in this office letter No. <u>Mhada - 71/1035/2022</u> dated <u>24 JAN 2022</u> Es. Eng. Bldg. Permission Cell Greater Mumbai (M.S.) Maharashtra Housing & Area Development Authority		
NAME AND SIGNATURE OF OWNERS <u>Goral Mulshi C.H.S.L.</u> SECRETARY SECRETARY CHAIRMAN		JOB TITLE Proposed Development of Goral Mulshi C.H.S.L. on plot bearing No. 43 C.T.S. No. 18 (pt.) L.T. Road, S. No. 164 of Borivli Village, MHADA Layout Goral - II Borivli (West) Mumbai
CONTENTS OF SHEET : SECTION - XX SECTION - AA BASEMENT FLOOR PLAN		DRAWING TITLE DWG. FOR APPROVAL
JOB NO. AR / AS / GM / 2020 / 306		DATE 24 JAN 2022
DRWD. NO. MCA / GM / 04 - 07		SCALE AS STATED

