


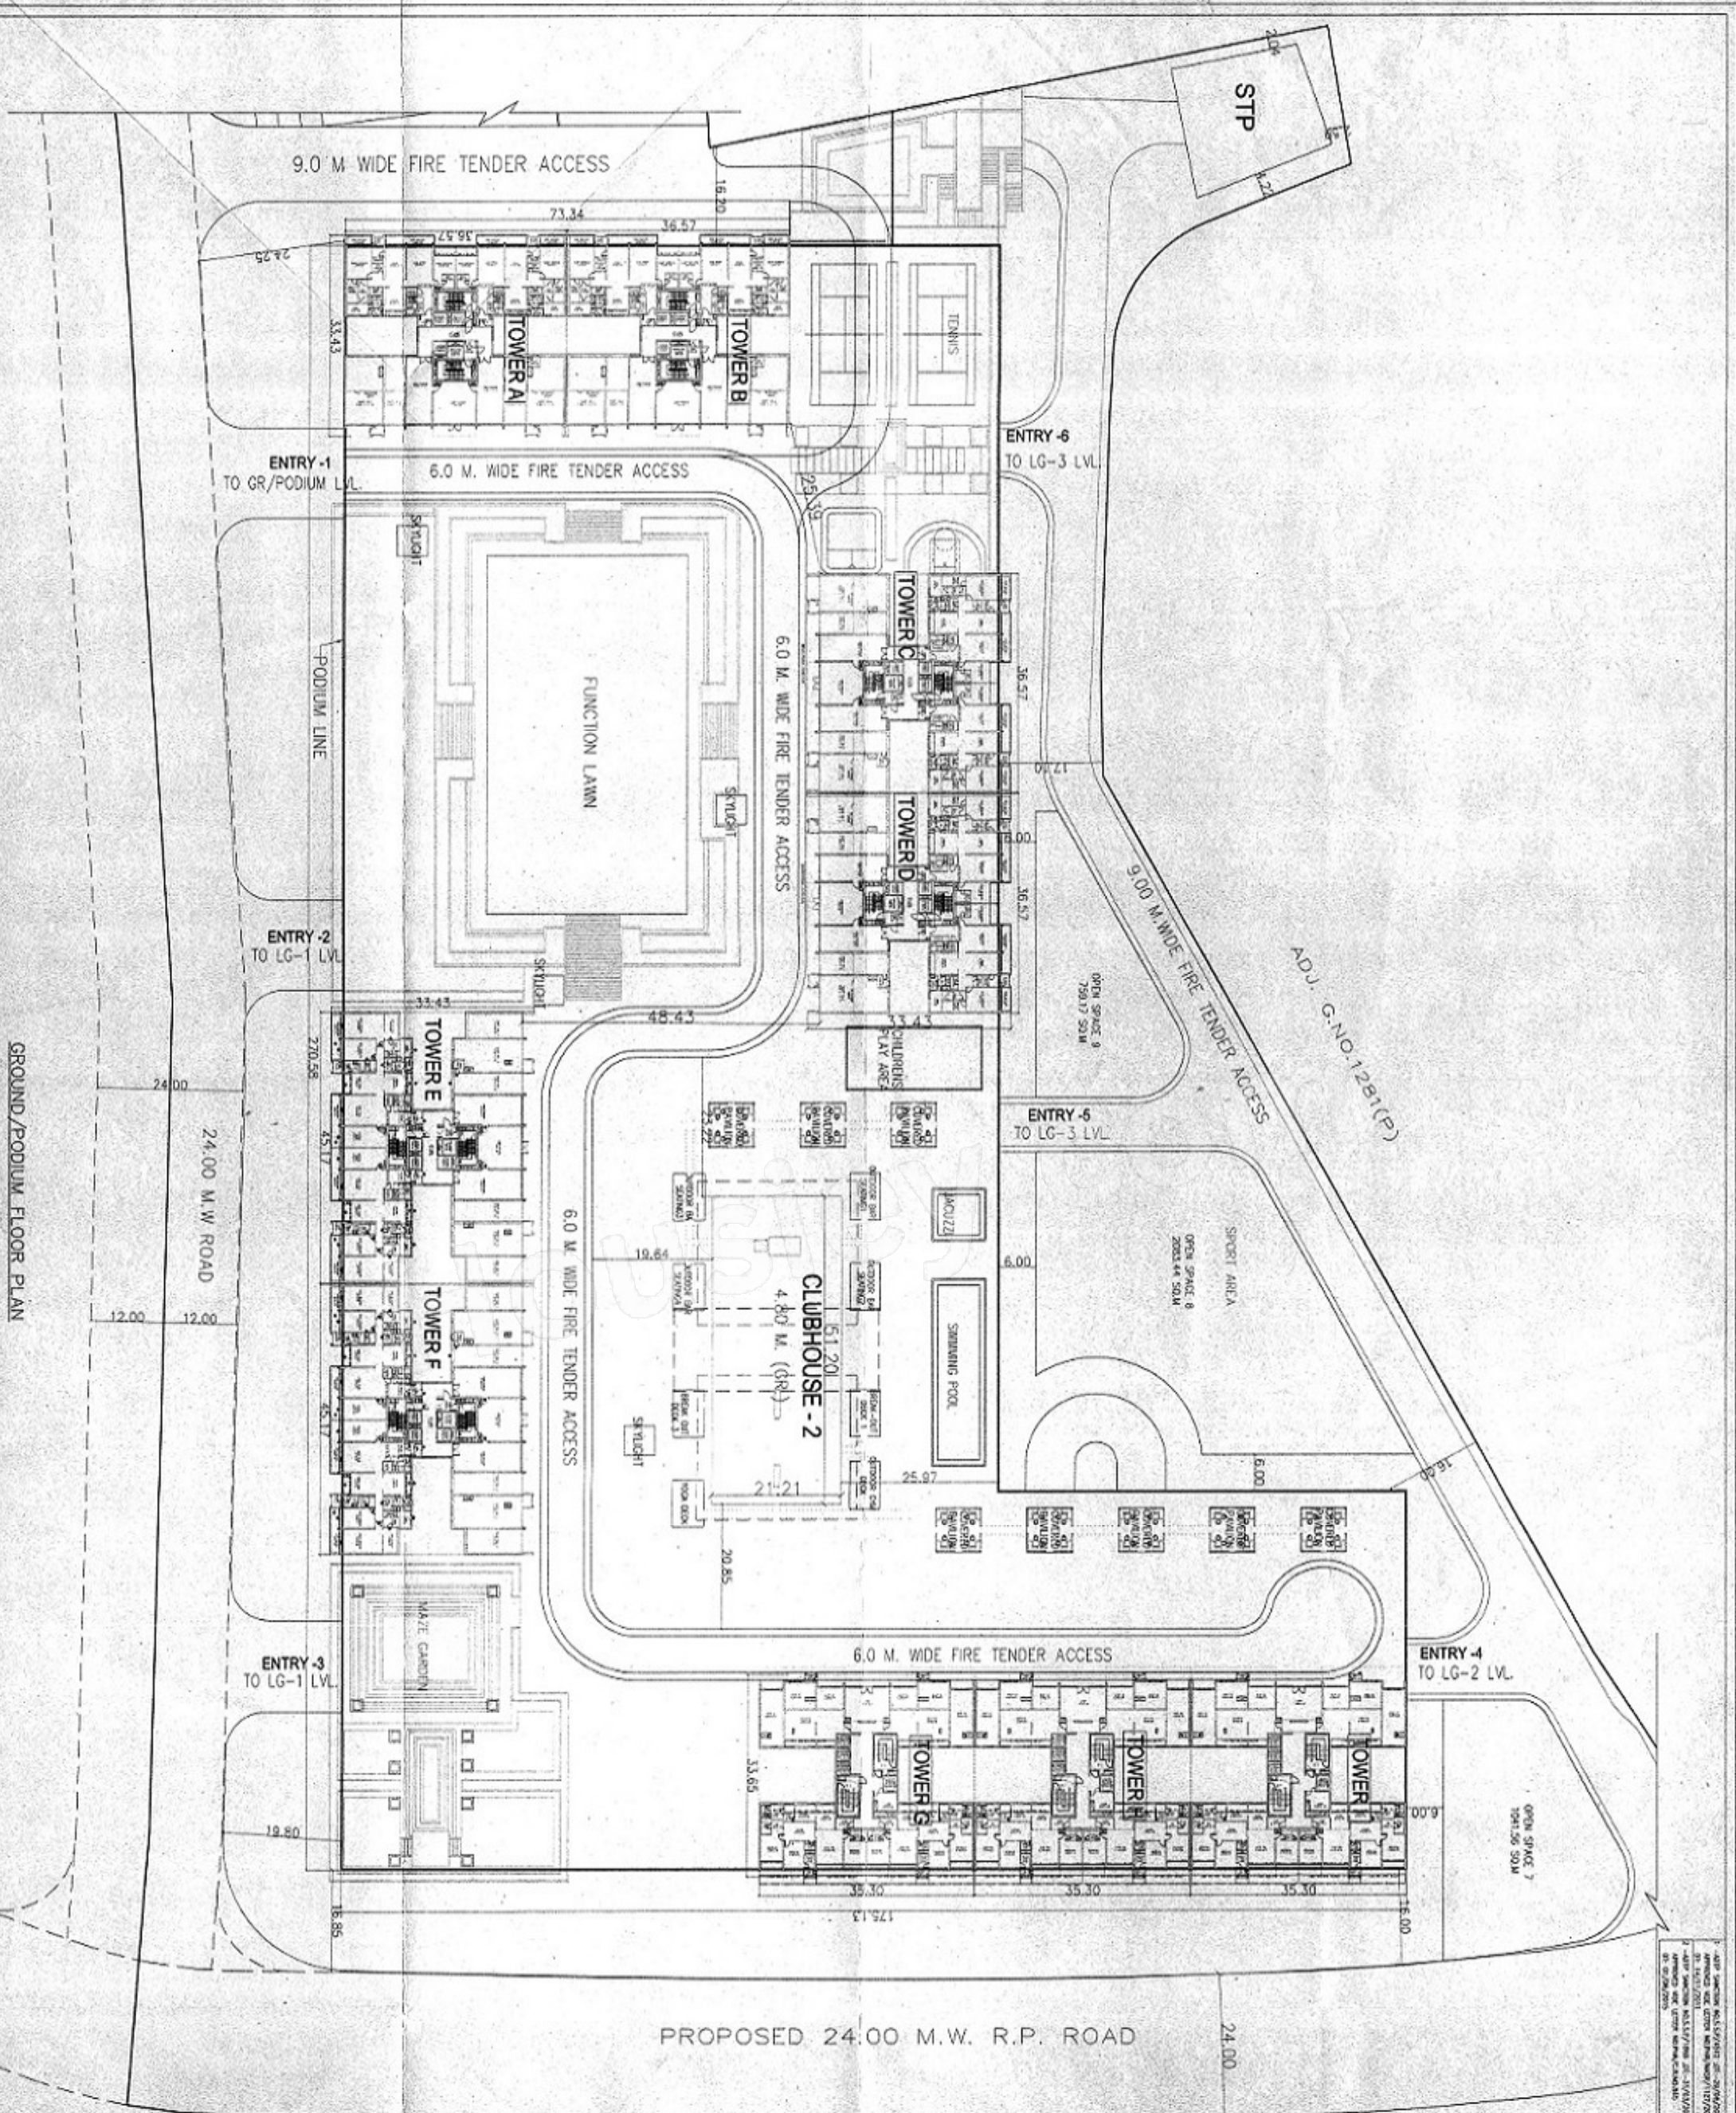

AREA STATEMENT (PLOT F)

1) AREA OF PLOT F: 14400.15 SQ.M.

2) TOTAL UTILIZED/CONSUMED: 14400.15 SQ.M.

PROJECT

PROPOSED WIND ENERGY DEVELOPMENT AT CNO. 127/227 (60/122/200) CAMP 1/28A, AT MACHOL, TAL. ANDOL, TOWN.

NAME AND SIGNATURE OF OWNER

[Signature]

NAME AND SIGNATURE OF ARCHITECT

[Signature]

VOUSOIRS

SCALE: 1:500

SHEET NO: 3/45

DATE: 28/04/2017

H TYPE BUILDING

GROUND/PODIUM FLOOR PLAN

STAMP OF APPROVAL

(PLOT F) SHEET NO 01/17

3/45