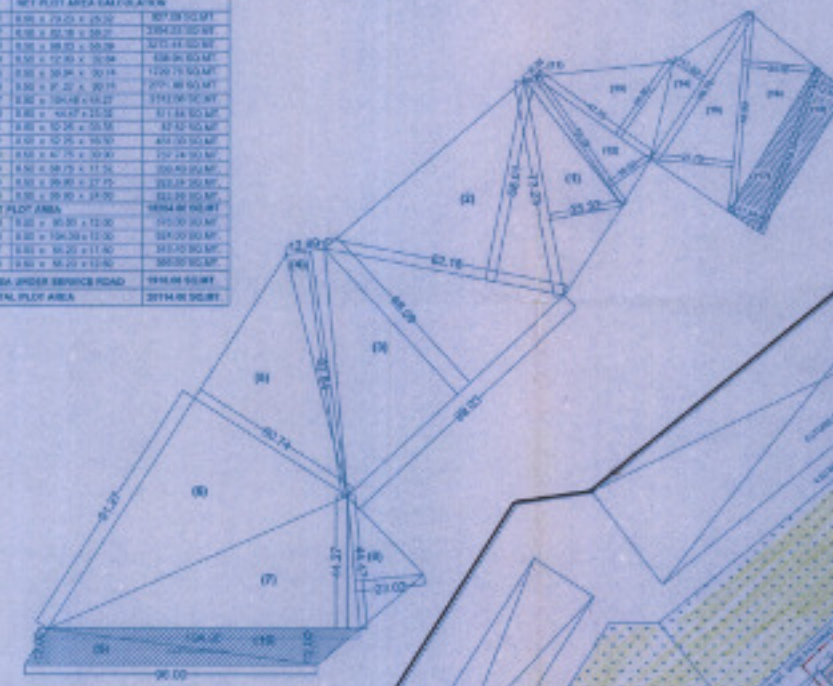
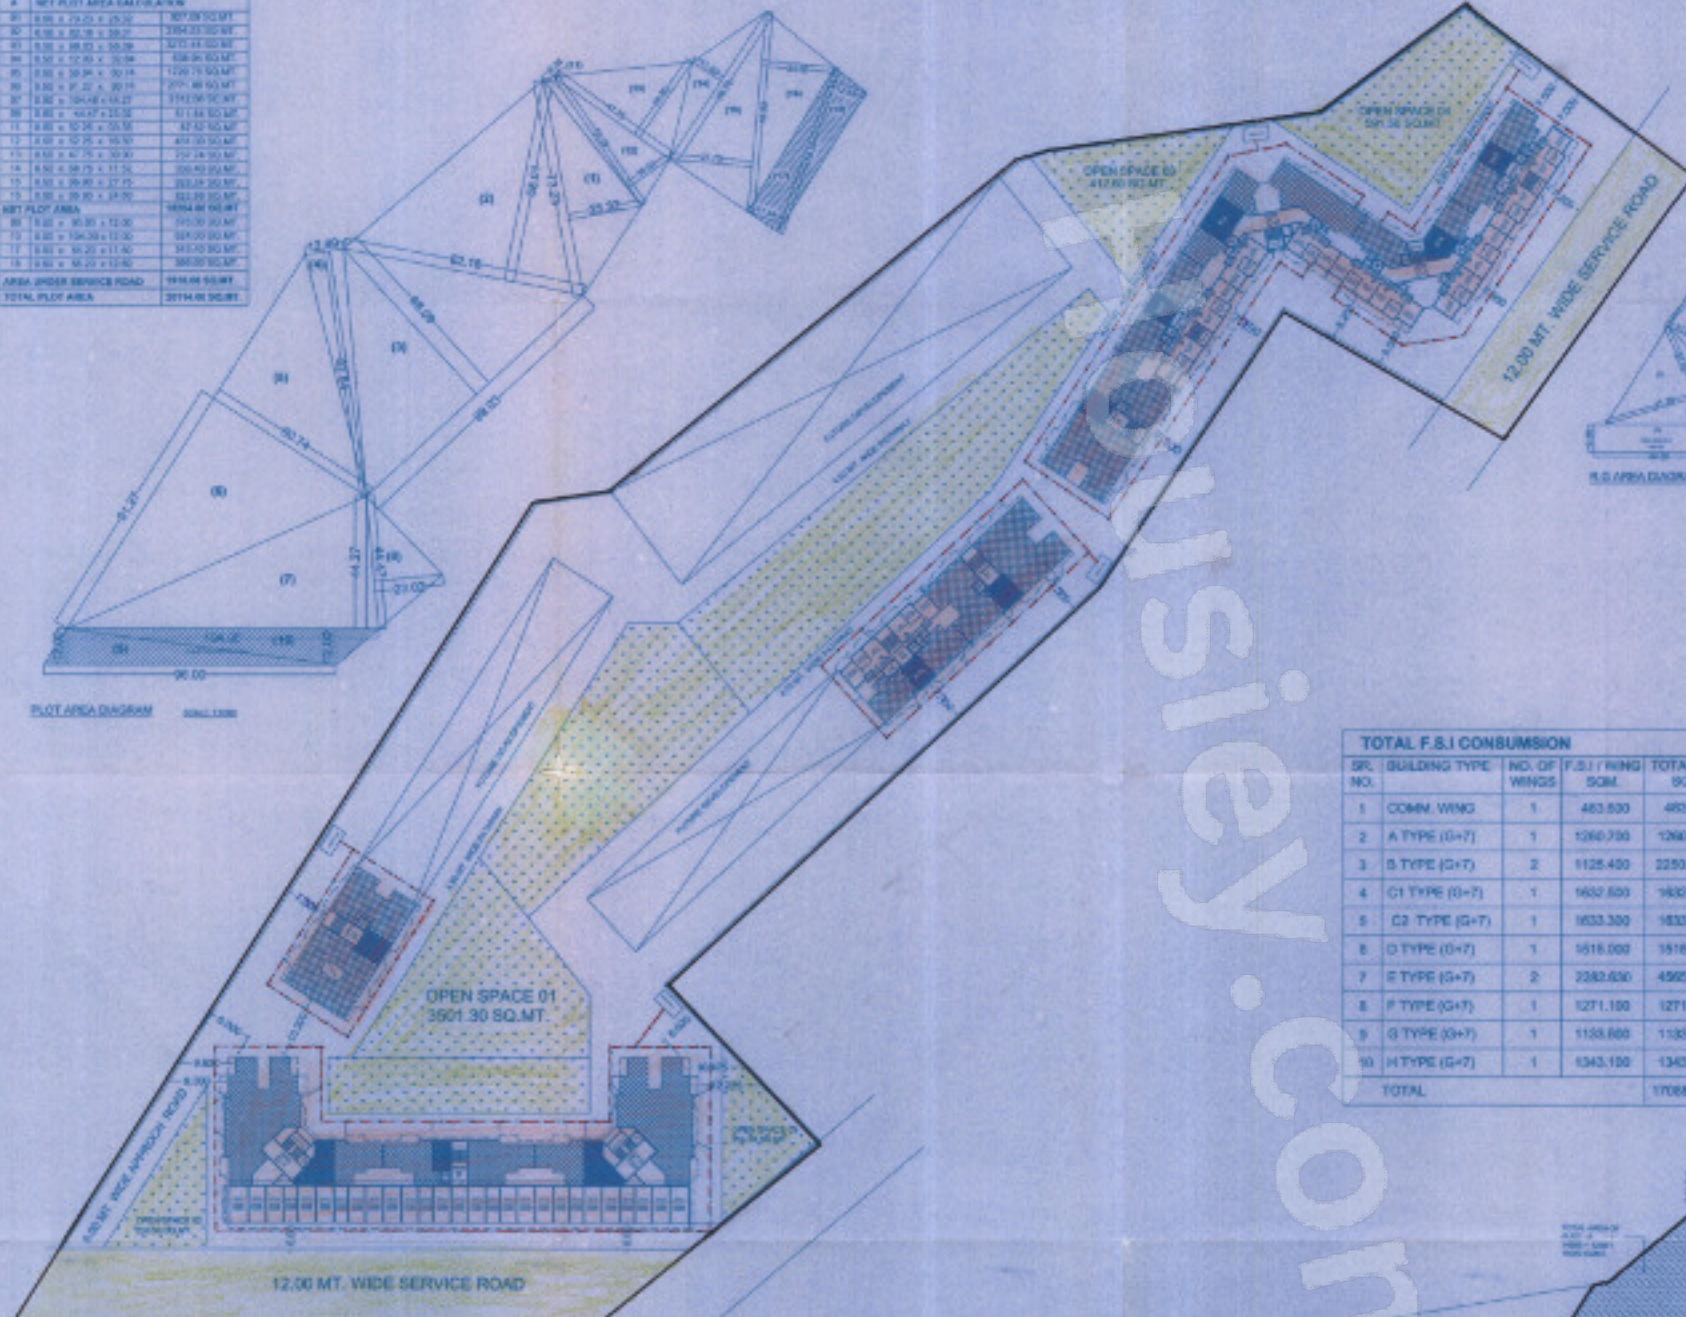
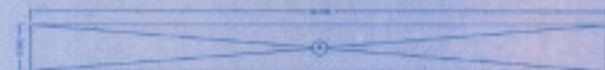


NET PLOT AREA	20194.00 SQ.MT
85 8.00 x 90.00 x 12.00	720.00 SQ.MT
70 8.00 x 106.00 x 12.00	944.00 SQ.MT
17 8.00 x 66.00 x 12.00	633.60 SQ.MT
16 8.00 x 56.00 x 12.00	566.40 SQ.MT
AREA UNDER SERVICE ROAD	1914.00 SQ.MT
TOTAL PLOT AREA	20194.00 SQ.MT


PLOT AREA DIAGRAM SCALE 1:2000

LAYOUT PLAN

SCALE 1:500

[illegible]


AREA CALCULATION
 $4.37738 \times 6.25 = 463.600 \text{ SQMT}$

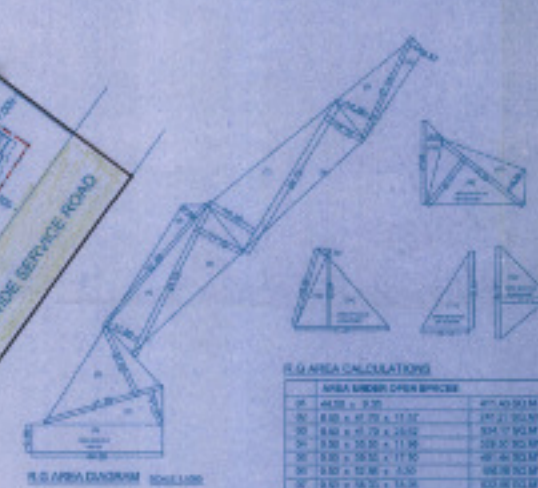


R. S. APPEAL COURTESY: SCHILLARD

BASIC CALCULATIONS		
AREA UNDER OPEN SPACE		
15	AREA = 3.00	300.00 SQ.M
16	AREA = 4.75 X 17.12	813.40 SQ.M
17	AREA = 6.75 X 24.52	1657.00 SQ.M
18	AREA = 10.00 X 11.00	110.00 SQ.M
19	AREA = 10.00 X 11.00	110.00 SQ.M
20	AREA = 12.00 X 14.50	174.00 SQ.M
21	AREA = 10.00 X 14.50	145.00 SQ.M
22	AREA = 10.00 X 10.00	100.00 SQ.M
23	AREA = 12.00 X 14.50	174.00 SQ.M
24	AREA = 10.00 X 4.75	47.50 SQ.M
AREA UNDER COVER SPACE		
25	AREA = 10.00 X 17.12	171.20 SQ.M
26	AREA = 10.00 X 24.52	245.20 SQ.M
27	AREA = 10.00 X 11.00	110.00 SQ.M
AREA UNDER COVER SPACE		
28	AREA = 10.00 X 11.00	110.00 SQ.M
29	AREA = 10.00 X 14.50	145.00 SQ.M
30	AREA = 10.00 X 14.50	145.00 SQ.M
31	AREA = 10.00 X 10.00	100.00 SQ.M
32	AREA = 10.00 X 14.50	145.00 SQ.M
TOTAL AREA UNDER COVER SPACE		
33		1060.40 SQ.M


PRODUCING AREA STATEMENT					
TYPE	CANINE AREA	OUTCROP	NO. OF PILES/STAMP	MARKING (FT. x INCH)	PERCENTAGE
STAMP	40-45	FROM 1-100 YARDS	20	0	0
FLAT	41 - 60 YARDS	1 - 100 YARDS	10	10	10
FLAT	61 - 80 YARDS	NO	10		
TOTAL	NO	NO	40	10	10

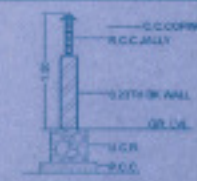


SECTION OF CORR. WALL

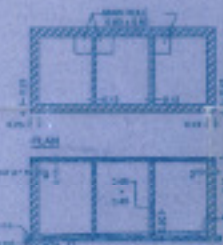

SEPTIC TANK DETAILS

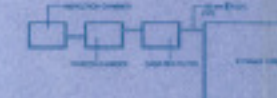

SECTION THRU RAIN WATER FILTRATION

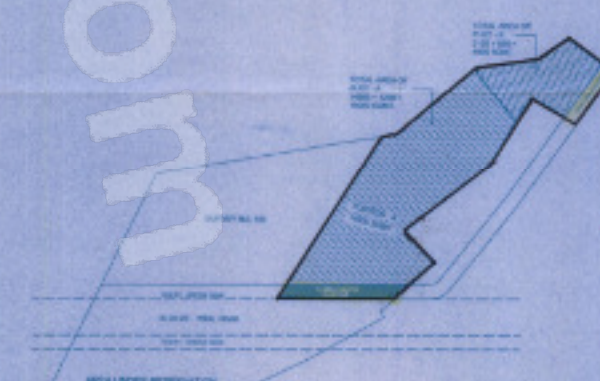

LOCATION PLAN SCALE - 1:2500

[illegible][illegible]

FIGURE - 11
CONTENTS OF SHEET
LAYOUT PLAN, FLOOR PLAN, SECTION, ELEVATION WATER, WINDMILL, STONE, & LAMPSTONE PLANT

NAME OF DRIVER & SIGNATURE
MRS. THAIRMAN REALTY
MR. AND MRS. THAIRMAN

DECLARATION OF WORK
I hereby declare that the above information is a true and correct copy of the original document.
I am the author of the above information or I am the owner of the above information or I am the
owner of the above information or I am the owner of the above information or I am the owner of the above information.
Signature: _____
Name: _____
Address: _____
City: _____
State: _____
Country: _____
Date: _____
DECLARATION OF ORIGINALITY AND PROPERTY

PROPOSED RESIDENTIAL & COMMERCIAL COMPLEX ON
SURVEY NO. 123, HIGHWAY 101, SITUATED AT
VILLAGE CENTER, ANDERSON

202 No.	DATE	DRG. No.	SCALE	DRAWN BY	CHECKED BY
NA-0211	5/10/02	MWH-8	AS GIVEN		