

Approved Subject to the condition  
that the work shall be carried out in accordance with the  
Labor no  
DA 20 APR 2024  
Executive Engineer  
State Rehabilitation Authority

TABLE SHOWING BUILT-UP AREA OF COMPOSITE BLDG

| FLOORS         | CONSTRUCTED BUILT-UP AREA | ENTRANCE LOBBY AREA | STATION AREA | REFUGEE AREA | FITNESS AREA | SOCIETY CENTER AREA | P.T.C AREA | REGULAR SALE AREA | FINISHABLE SALE AREA | TOTAL AREA |
|----------------|---------------------------|---------------------|--------------|--------------|--------------|---------------------|------------|-------------------|----------------------|------------|
| GROUND         | 475.19                    | 38.10               | 14.48        | 67.87        | —            | —                   | —          | 233.96            | 83.98                | 323.94     |
| 1ST            | 101.44                    | —                   | —            | 101.44       | —            | —                   | —          | —                 | —                    | —          |
| 2ND            | 101.44                    | —                   | —            | 101.44       | —            | —                   | —          | —                 | —                    | —          |
| 3RD            | 451.11                    | —                   | —            | 77.30        | —            | —                   | —          | 335.81            | —                    | 335.81     |
| 4TH            | 478.28                    | —                   | —            | 97.30        | —            | —                   | —          | 300.98            | —                    | 300.98     |
| 5TH            | 498.30                    | —                   | —            | 97.23        | —            | —                   | —          | 382.07            | —                    | 382.07     |
| 6TH            | 493.67                    | —                   | —            | 97.23        | —            | —                   | —          | 386.44            | —                    | 386.44     |
| 7TH            | 498.39                    | —                   | —            | 97.23        | —            | —                   | —          | 389.16            | —                    | 389.16     |
| 8TH (REFUGEE)  | 522.73                    | —                   | —            | 96.79        | 119.68       | —                   | —          | 305.28            | —                    | 305.28     |
| 9TH            | 522.91                    | —                   | —            | 96.79        | —            | —                   | —          | 426.12            | —                    | 426.12     |
| 10TH           | 522.91                    | —                   | —            | 96.79        | —            | —                   | —          | 426.12            | —                    | 426.12     |
| 11TH           | 523.67                    | —                   | —            | 96.79        | —            | —                   | —          | 426.88            | —                    | 426.88     |
| 12TH           | 526.89                    | —                   | —            | 96.72        | —            | —                   | —          | 429.97            | —                    | 429.97     |
| 13TH           | 526.89                    | —                   | —            | 96.72        | —            | —                   | —          | 429.97            | —                    | 429.97     |
| 14TH           | 533.68                    | —                   | —            | 96.68        | —            | —                   | —          | 437.00            | —                    | 437.00     |
| 15TH (REFUGEE) | 536.21                    | —                   | —            | 96.52        | 137.08       | —                   | —          | 306.48            | —                    | 306.48     |
| 16TH           | 540.08                    | —                   | —            | 96.62        | —            | —                   | —          | 439.60            | —                    | 439.60     |
| 17TH           | 540.08                    | —                   | —            | 96.62        | —            | —                   | —          | 443.46            | —                    | 443.46     |
| 18TH           | 540.08                    | —                   | —            | 96.62        | —            | —                   | —          | 443.46            | —                    | 443.46     |
| 19TH           | 540.08                    | —                   | —            | 96.62        | —            | —                   | —          | 443.46            | —                    | 443.46     |
| 20TH           | 540.08                    | —                   | —            | 96.62        | —            | —                   | —          | 443.46            | —                    | 443.46     |
| 21ST           | 540.08                    | —                   | —            | 96.62        | —            | —                   | —          | 443.46            | —                    | 443.46     |
| 22ND           | 540.08                    | —                   | —            | 96.62        | —            | —                   | —          | 443.46            | —                    | 443.46     |
| TOTAL          | 11082.88                  | 38.10               | 14.48        | 228.97       | 266.74       | —                   | —          | 6159.41           | 239.98               | 8336.56    |

TENEMENTS STATEMENT

| FLOORS         | EXISTING RES. NOS | EXISTING COMM. NOS | SALE RES. NOS | SALE COMM. NOS | FITNESS NOS | TOTAL NOS |
|----------------|-------------------|--------------------|---------------|----------------|-------------|-----------|
| GROUND         | —                 | 01                 | —             | 09             | —           | 10        |
| 1ST PODIUM     | —                 | —                  | —             | —              | —           | —         |
| 2ND PODIUM     | 06                | —                  | —             | —              | —           | 06        |
| 3RD            | 06                | —                  | —             | —              | —           | 06        |
| 4TH            | 06                | —                  | —             | —              | —           | 06        |
| 5TH            | 06                | —                  | —             | —              | —           | 06        |
| 6TH            | 06                | —                  | —             | —              | —           | 06        |
| 7TH            | 06                | —                  | —             | —              | —           | 06        |
| 8TH (REFUGEE)  | 04                | —                  | —             | —              | —           | 04        |
| 9TH            | 06                | —                  | —             | —              | —           | 06        |
| 10TH           | 06                | —                  | —             | —              | —           | 06        |
| 11TH           | 01                | —                  | 05            | —              | —           | 06        |
| 12TH           | —                 | —                  | 06            | —              | —           | 06        |
| 13TH           | —                 | —                  | 06            | —              | —           | 06        |
| 14TH           | —                 | —                  | 06            | —              | —           | 06        |
| 15TH (REFUGEE) | —                 | —                  | 04            | —              | —           | 04        |
| 16TH           | —                 | —                  | 06            | —              | —           | 06        |
| 17TH           | —                 | —                  | 06            | —              | —           | 06        |
| 18TH           | —                 | —                  | 06            | —              | —           | 06        |
| 19TH           | —                 | —                  | 06            | —              | —           | 06        |
| 20TH           | —                 | —                  | 06            | —              | —           | 06        |
| 21ST           | —                 | —                  | 06            | —              | —           | 06        |
| 22ND           | —                 | —                  | 06            | —              | —           | 06        |
| TOTAL          | 47                | 01                 | 69            | 09             | —           | 126       |



BUILT UP AREA CALCULATION  
17TH TO 22ND FLOOR

| REDUCTIONS | 17TH TO 22ND FLOOR  | TOTAL ADDITION | NET BUILT UP AREA |
|------------|---------------------|----------------|-------------------|
| 1          | 1.46 x 8.97 x 160 = | 14.08 SQ.MT.   |                   |
| 2          | 1.50 x 8.01 x 160 = | 0.04 SQ.MT.    |                   |
| 3          | 1.25 x 8.07 x 160 = | 0.09 SQ.MT.    |                   |
| 4          | 1.18 x 8.07 x 160 = | 0.14 SQ.MT.    |                   |
| 5          | 1.28 x 8.07 x 160 = | 0.14 SQ.MT.    |                   |
| 6          | 1.20 x 8.07 x 160 = | 0.10 SQ.MT.    |                   |
| 7          | 1.35 x 8.07 x 160 = | 0.17 SQ.MT.    |                   |
| 8          | 1.25 x 8.07 x 160 = | 0.10 SQ.MT.    |                   |
| 9          | 1.35 x 8.07 x 160 = | 0.17 SQ.MT.    |                   |
| 10         | 1.35 x 8.07 x 160 = | 0.17 SQ.MT.    |                   |
| 11         | 1.50 x 8.07 x 160 = | 1.24 SQ.MT.    |                   |
| 12         | 0.99 x 8.07 x 160 = | 0.08 SQ.MT.    |                   |
| 13         | 1.25 x 8.07 x 160 = | 0.10 SQ.MT.    |                   |
| 14         | 1.25 x 8.07 x 160 = | 0.10 SQ.MT.    |                   |
| TOTAL      | 17TH TO 22ND FLOOR  | 14.08 SQ.MT.   | 14.08 SQ.MT.      |


FINISHABLE AREA CALCULATION  
17TH TO 22ND FLOOR

| FINISHABLE AREA | 17TH TO 22ND FLOOR  | TOTAL ADDITION | NET BUILT UP AREA |
|-----------------|---------------------|----------------|-------------------|
| 1               | 1.46 x 8.97 x 160 = | 14.08 SQ.MT.   |                   |
| 2               | 1.50 x 8.01 x 160 = | 0.04 SQ.MT.    |                   |
| 3               | 1.25 x 8.07 x 160 = | 0.09 SQ.MT.    |                   |
| 4               | 1.18 x 8.07 x 160 = | 0.14 SQ.MT.    |                   |
| 5               | 1.28 x 8.07 x 160 = | 0.14 SQ.MT.    |                   |
| 6               | 1.20 x 8.07 x 160 = | 0.10 SQ.MT.    |                   |
| 7               | 1.35 x 8.07 x 160 = | 0.17 SQ.MT.    |                   |
| 8               | 1.25 x 8.07 x 160 = | 0.10 SQ.MT.    |                   |
| 9               | 1.35 x 8.07 x 160 = | 0.17 SQ.MT.    |                   |
| 10              | 1.35 x 8.07 x 160 = | 0.17 SQ.MT.    |                   |
| 11              | 1.50 x 8.07 x 160 = | 1.24 SQ.MT.    |                   |
| 12              | 0.99 x 8.07 x 160 = | 0.08 SQ.MT.    |                   |
| 13              | 1.25 x 8.07 x 160 = | 0.10 SQ.MT.    |                   |
| 14              | 1.25 x 8.07 x 160 = | 0.10 SQ.MT.    |                   |
| TOTAL           | 17TH TO 22ND FLOOR  | 14.08 SQ.MT.   | 14.08 SQ.MT.      |

B.U.A. DIAGRAM OF 17TH TO 22ND FLOOR

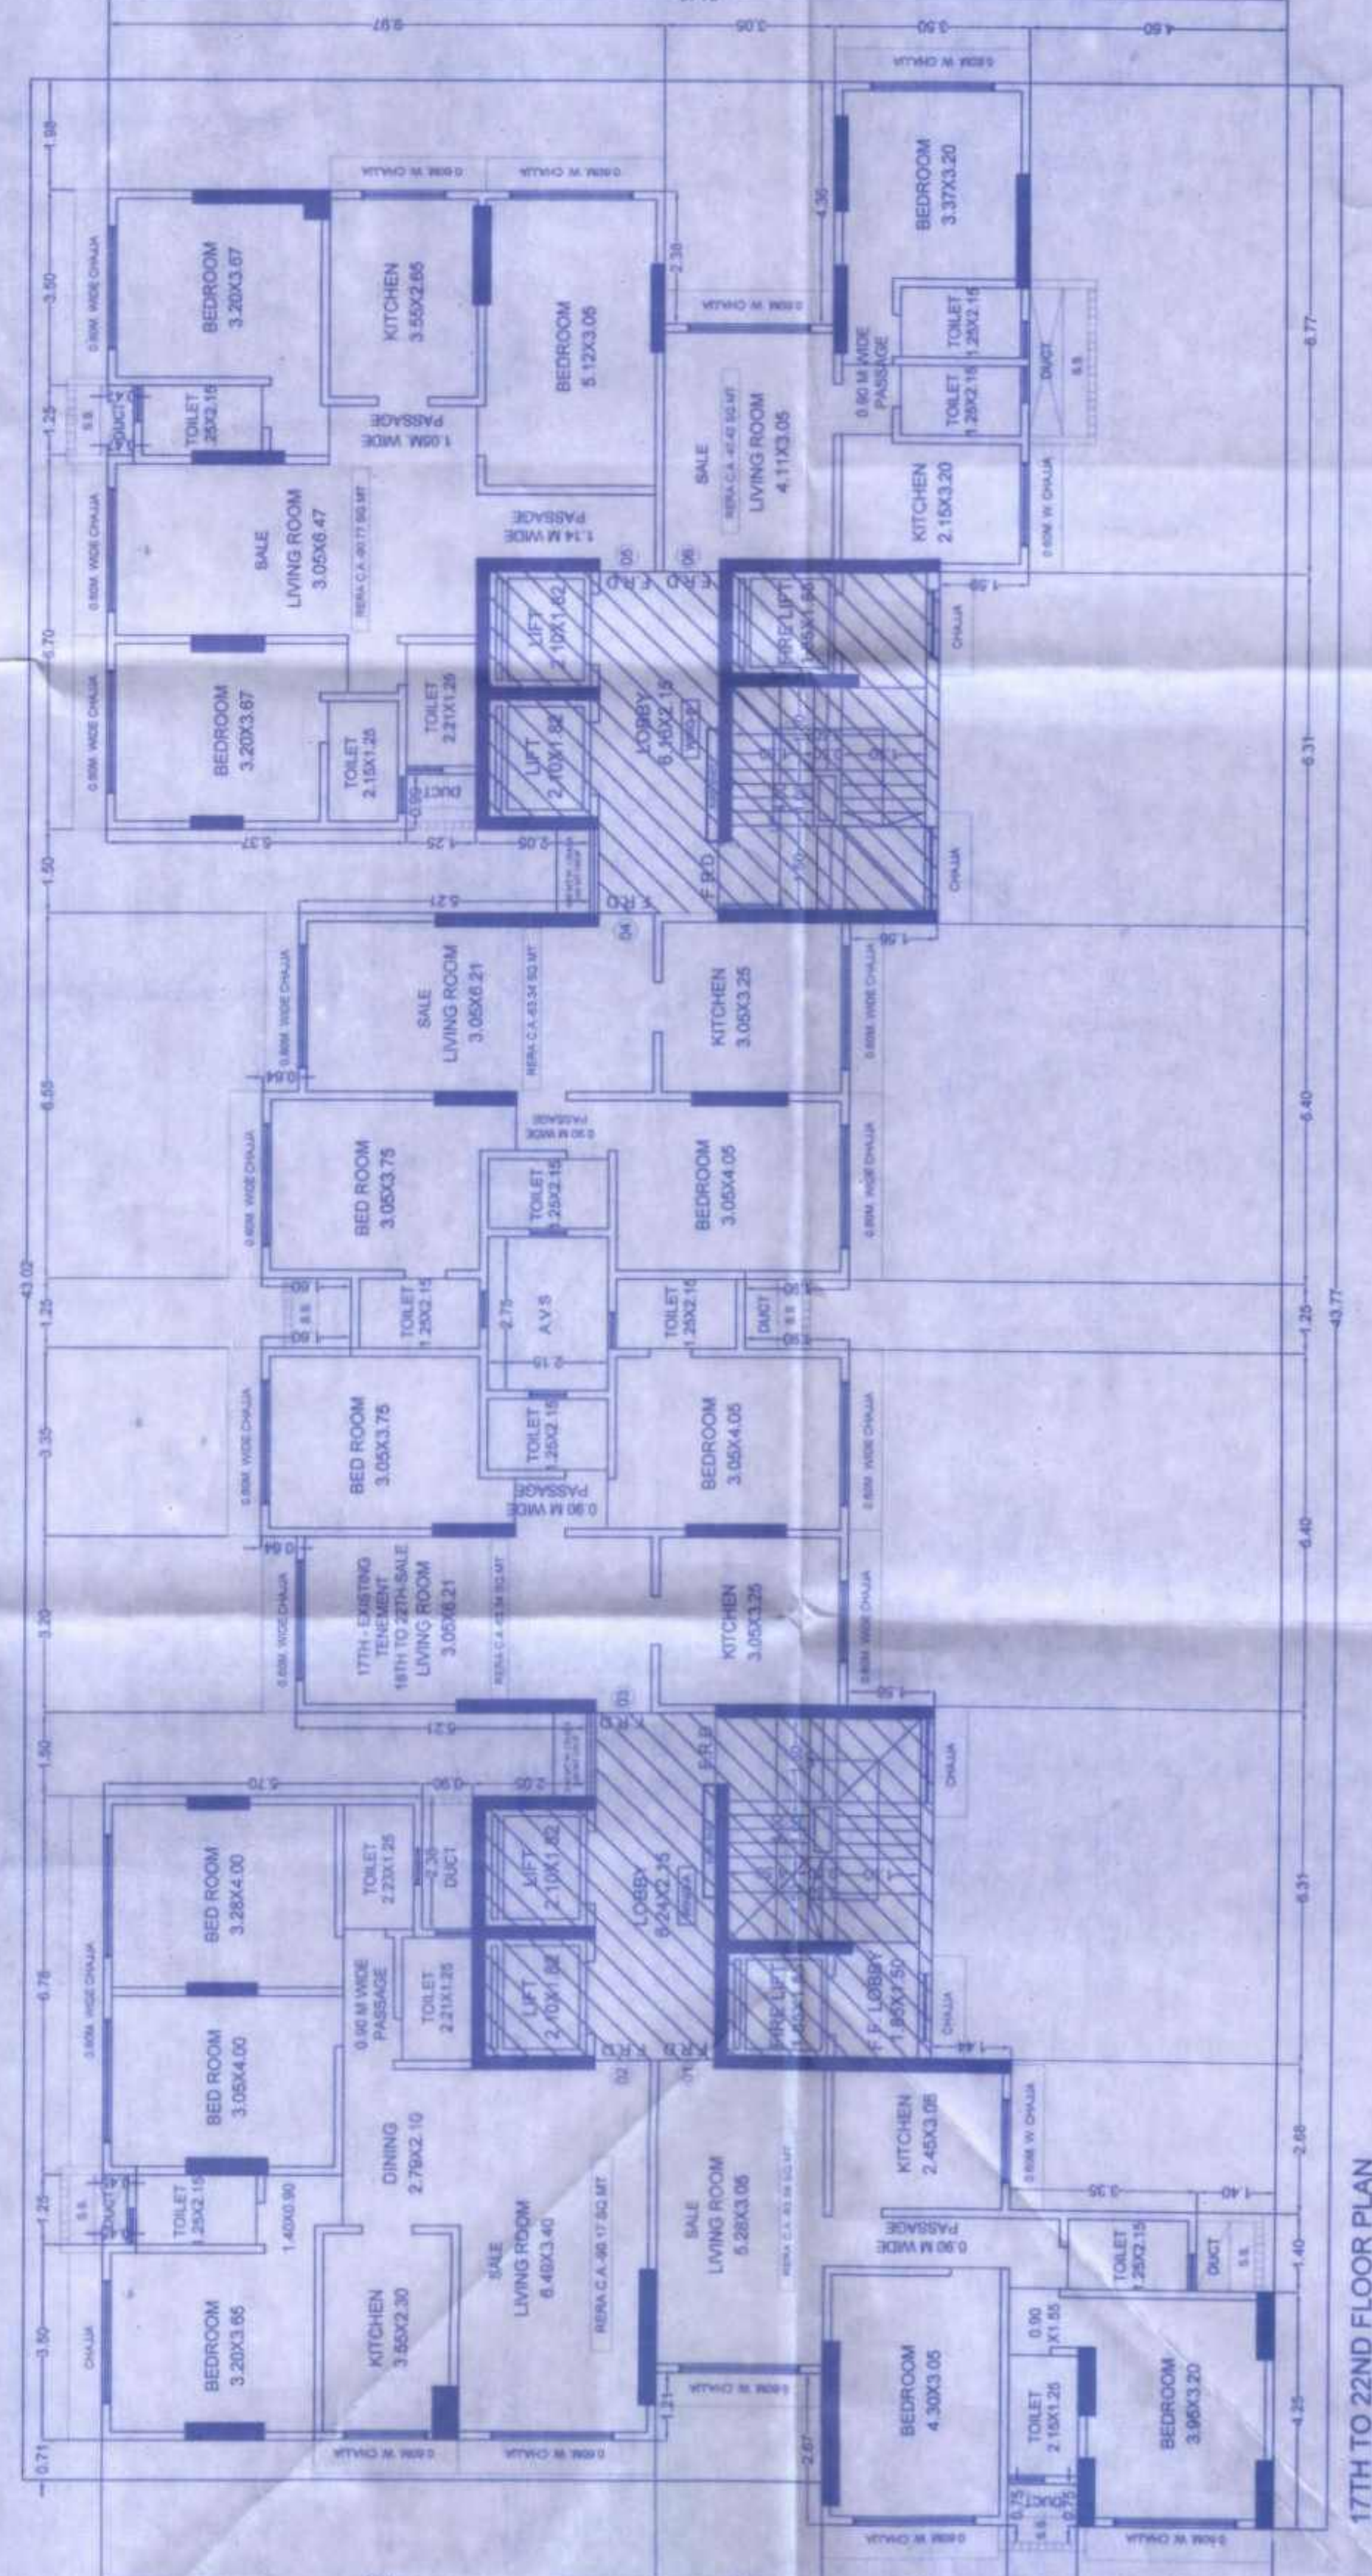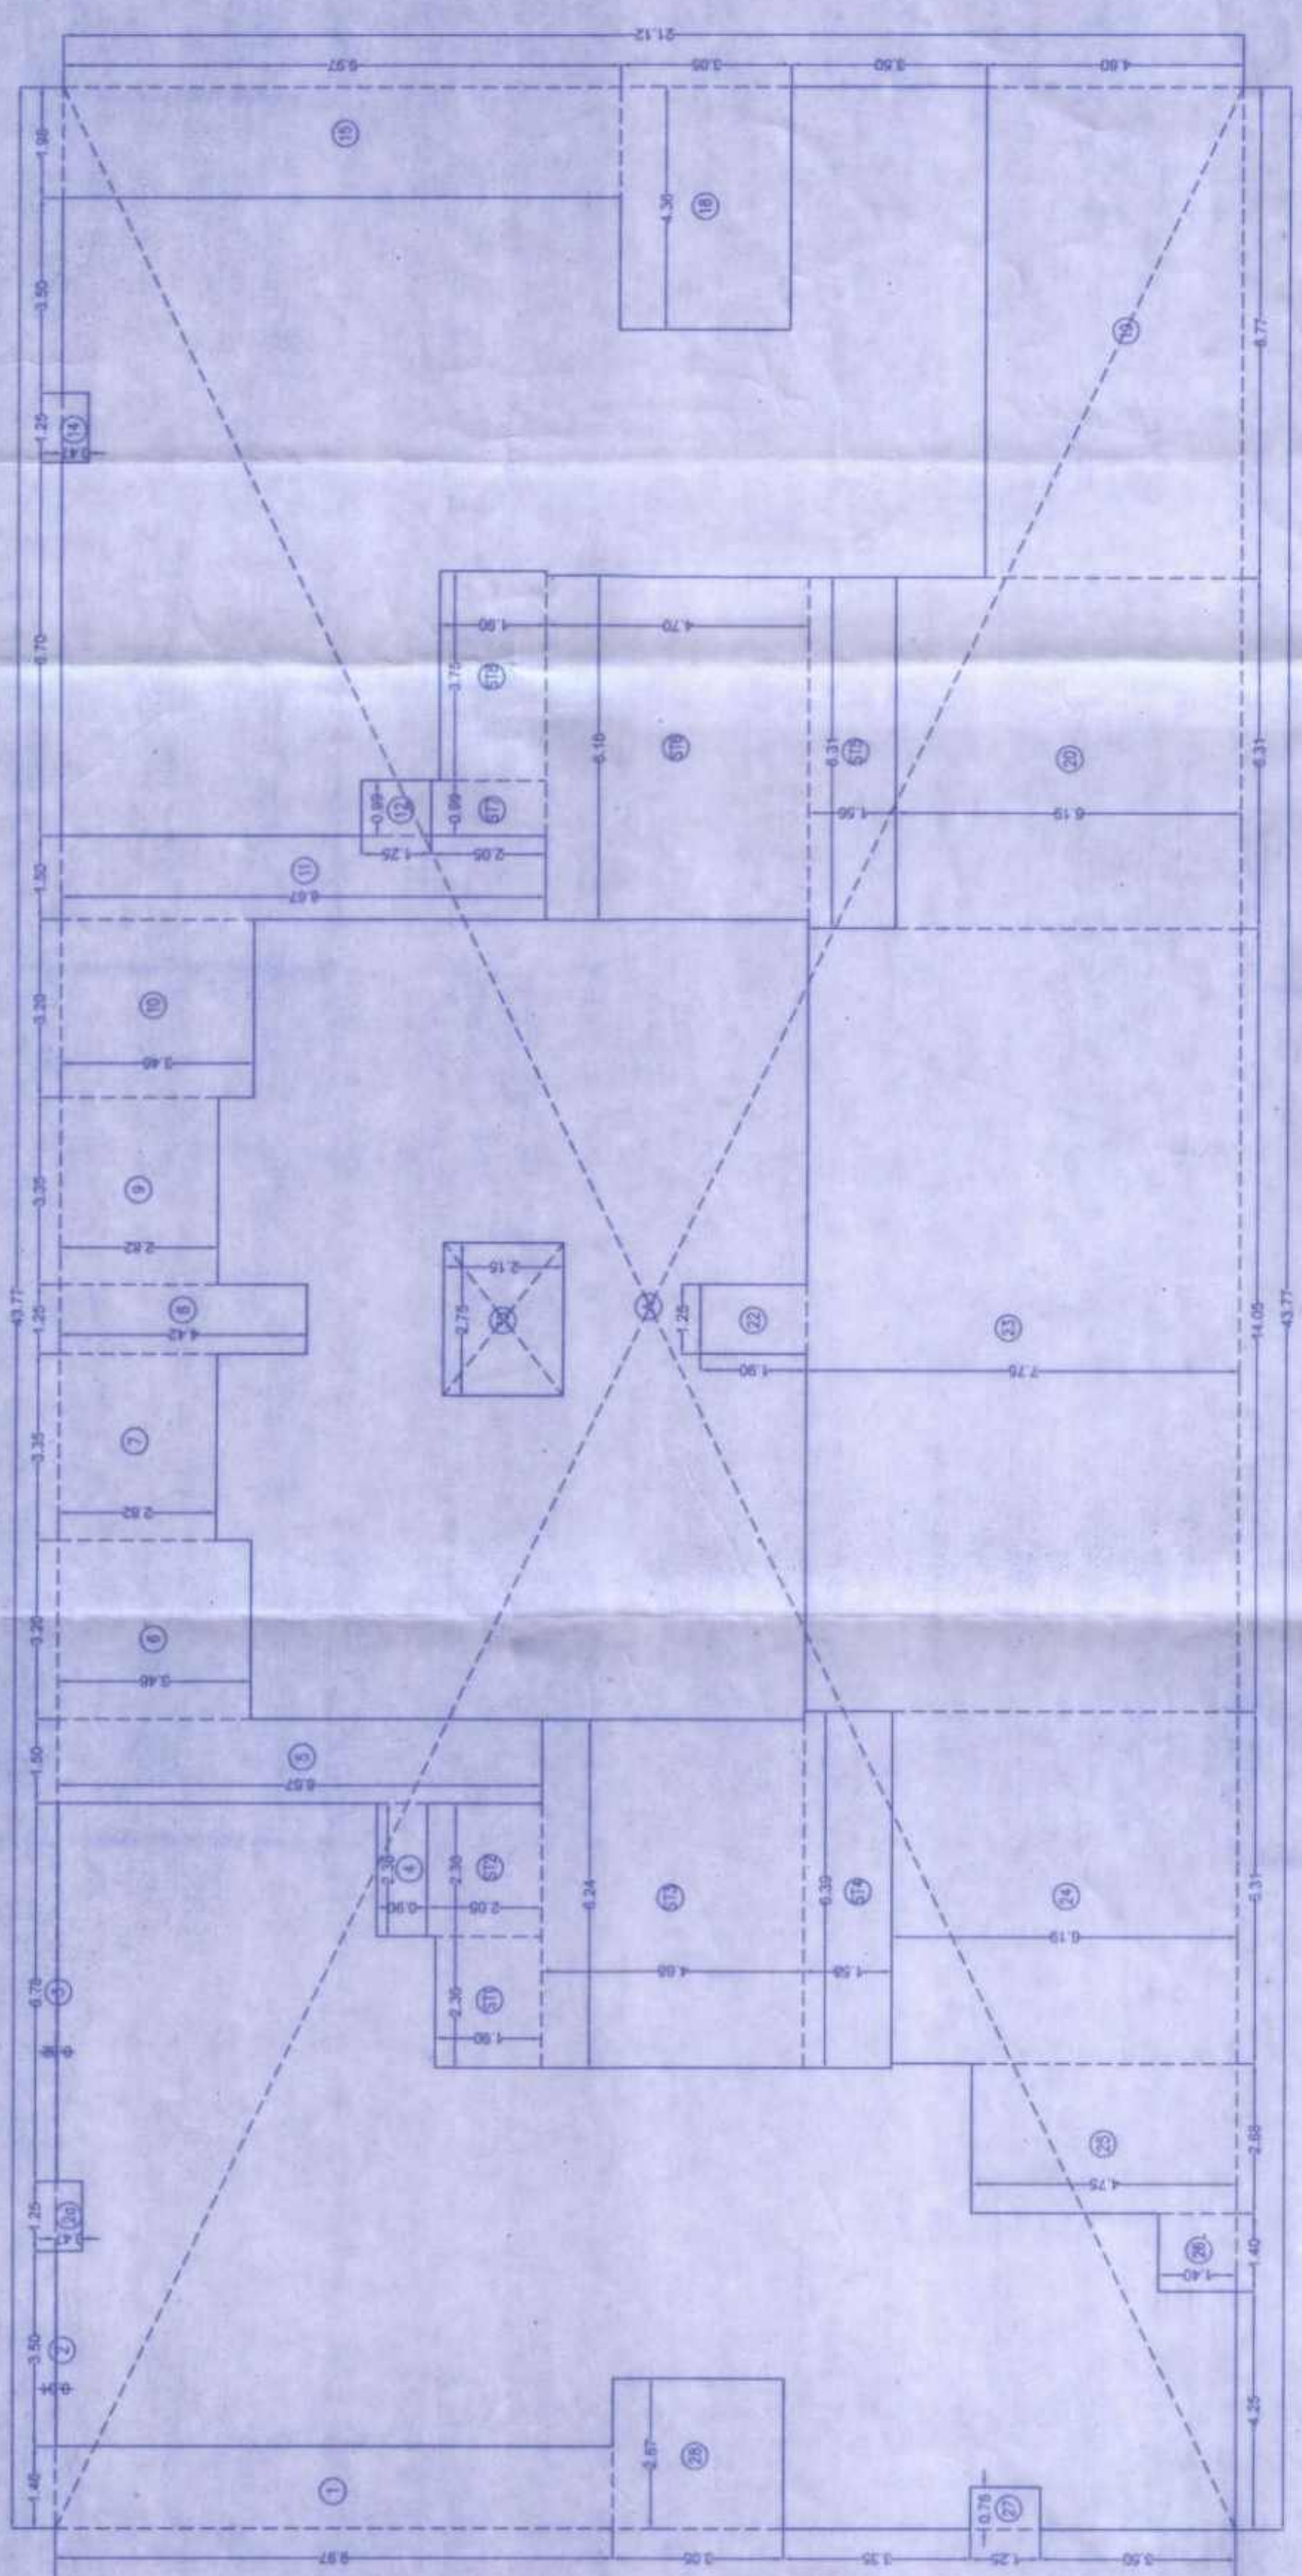

17TH TO 22ND FLOOR PLAN  
SCALE 1:100

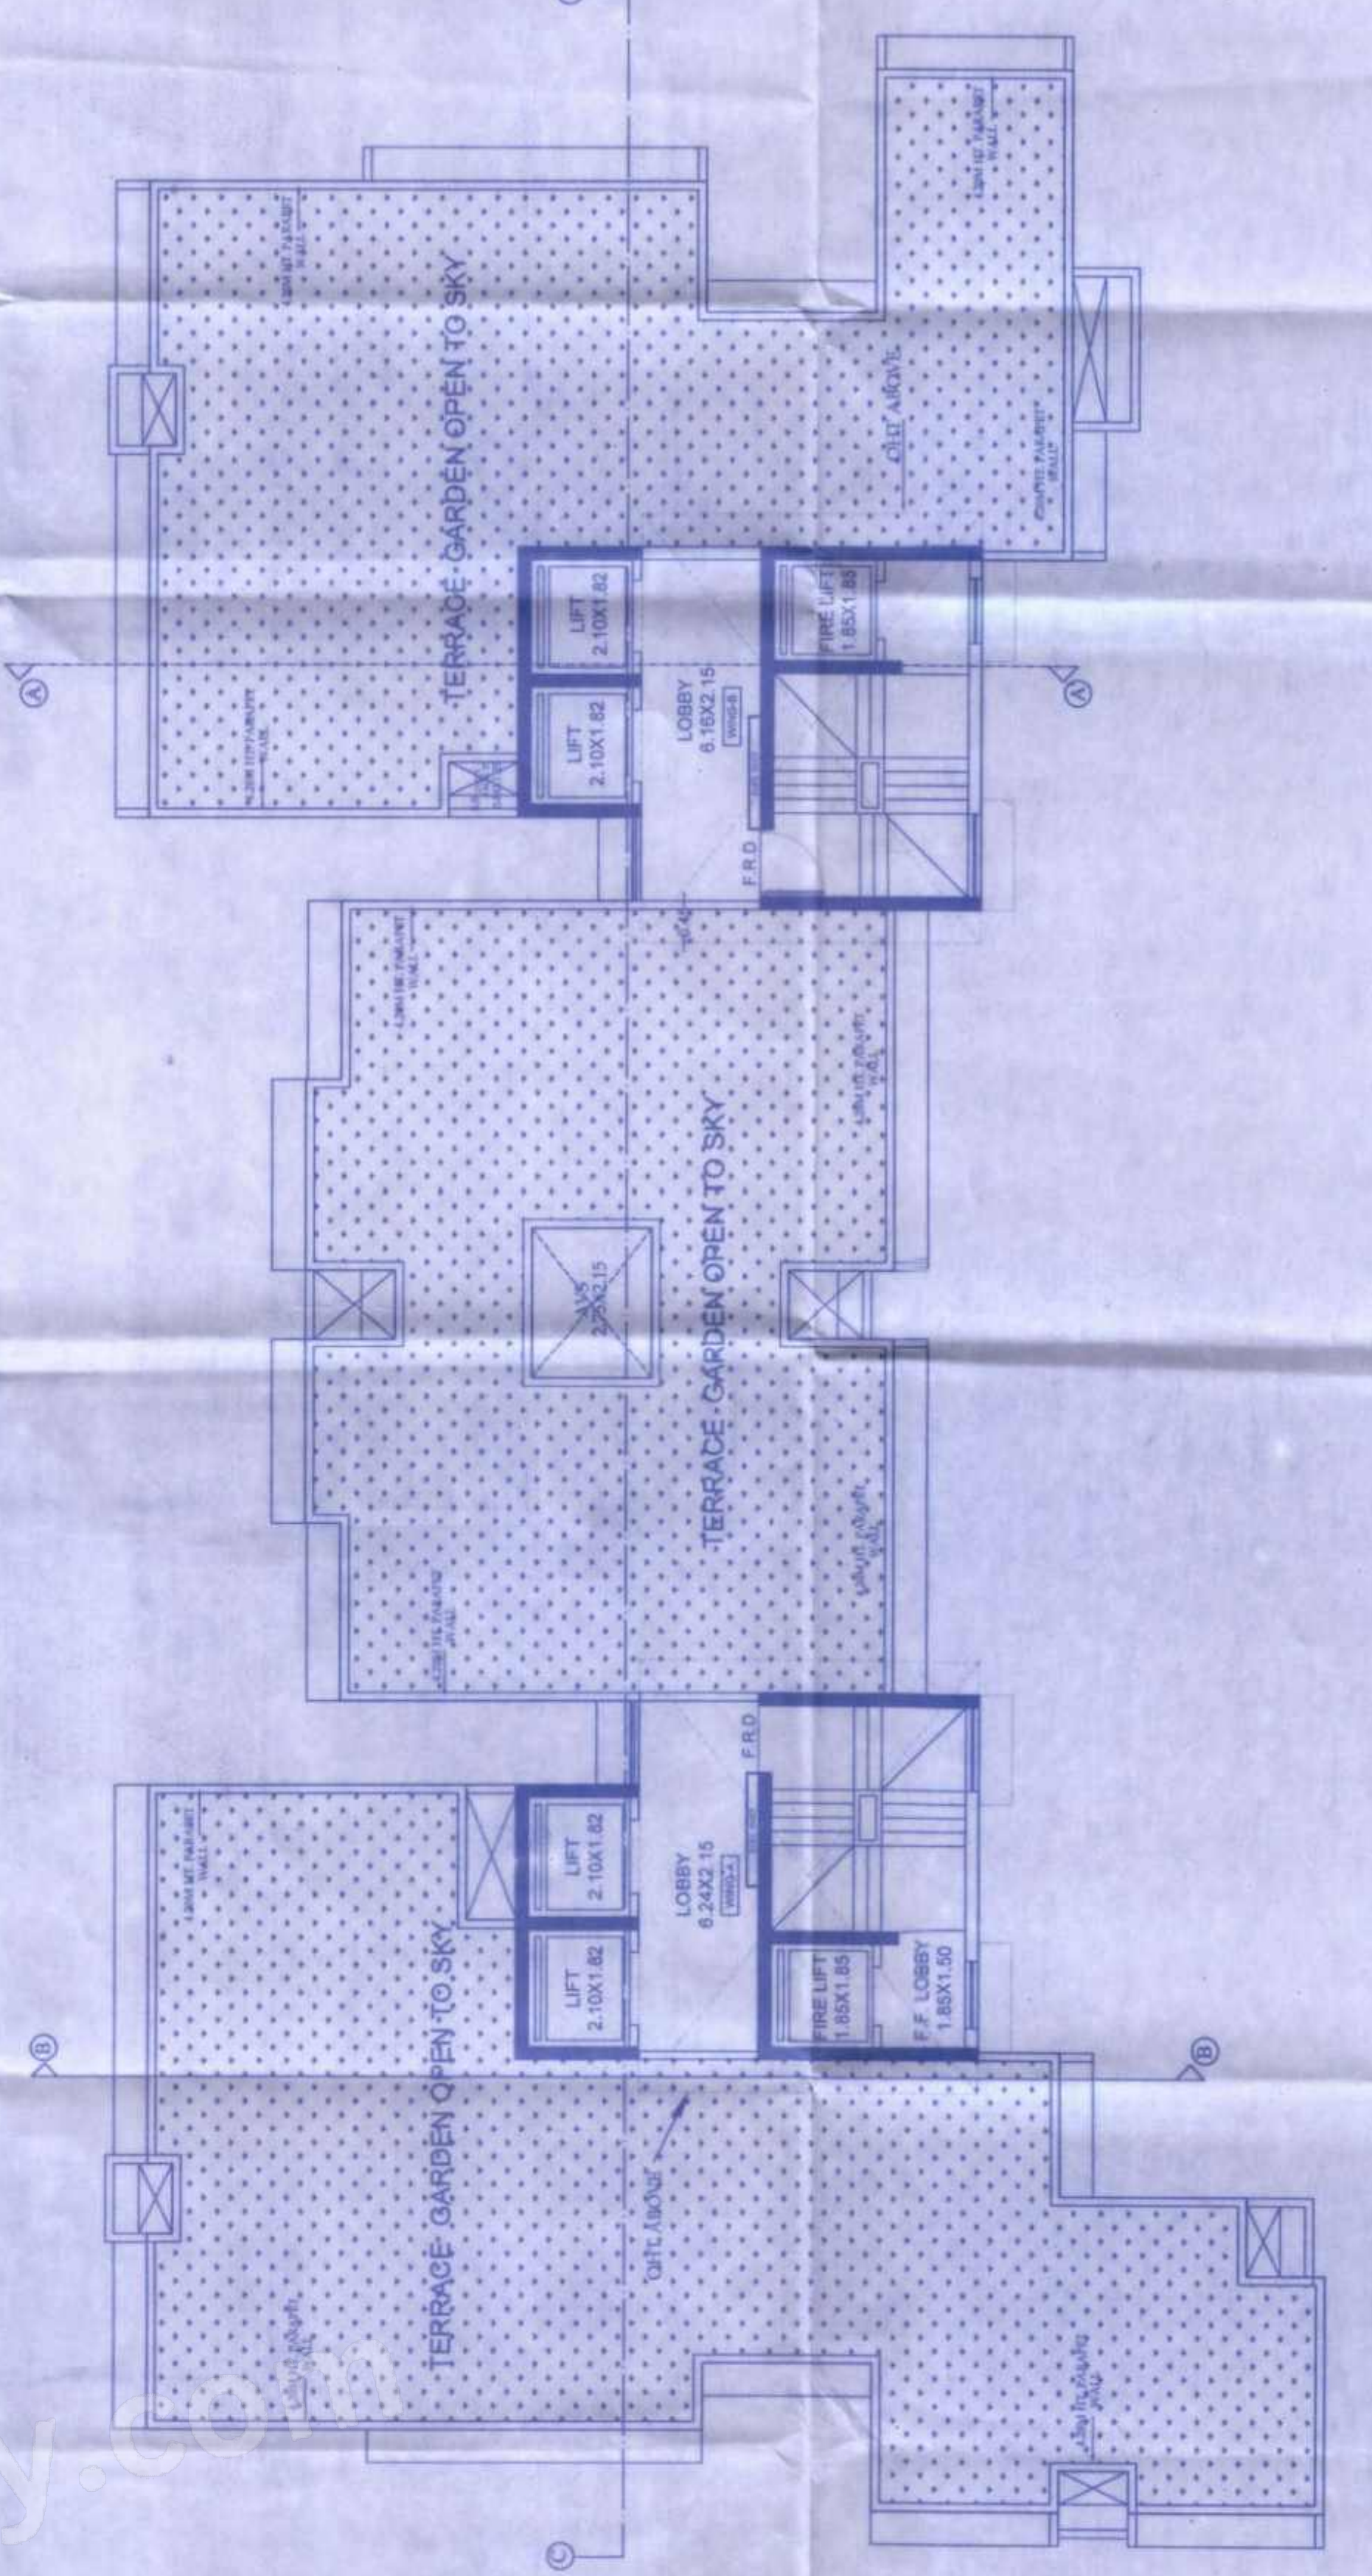

TERRACE FLOOR PLAN  
SCALE 1:100


PROFORMA B  
CONTENTS OF SHEET  
17TH TO 22ND FLOOR PLAN AND TERRACE PLAN  
B.U.A. DIAGRAM & CALCULATION  
TENEMENT AND BUILT UP AREA STATEMENT  
STAMP OF DATE OF REVISION OF PLANS  
STAMP OF APPROVAL OF PLANS  
PLANS FOR CONSIDERATION  
THIRTY TWO DIGITALLY SIGNED & DATED NOT REQUISITE SIGNATURE  
15.87  
A.E.P.P.  
REVISIONS  
REVISION NO. DESCRIPTION DATE REVISION  
1 15.87  
2 15.87  
Approved Subject to the condition  
Mentioned in this office permission  
Letter no  
Dt 20 MAR 2024  
Executive Engineer  
Slum Rehabilitation Authority

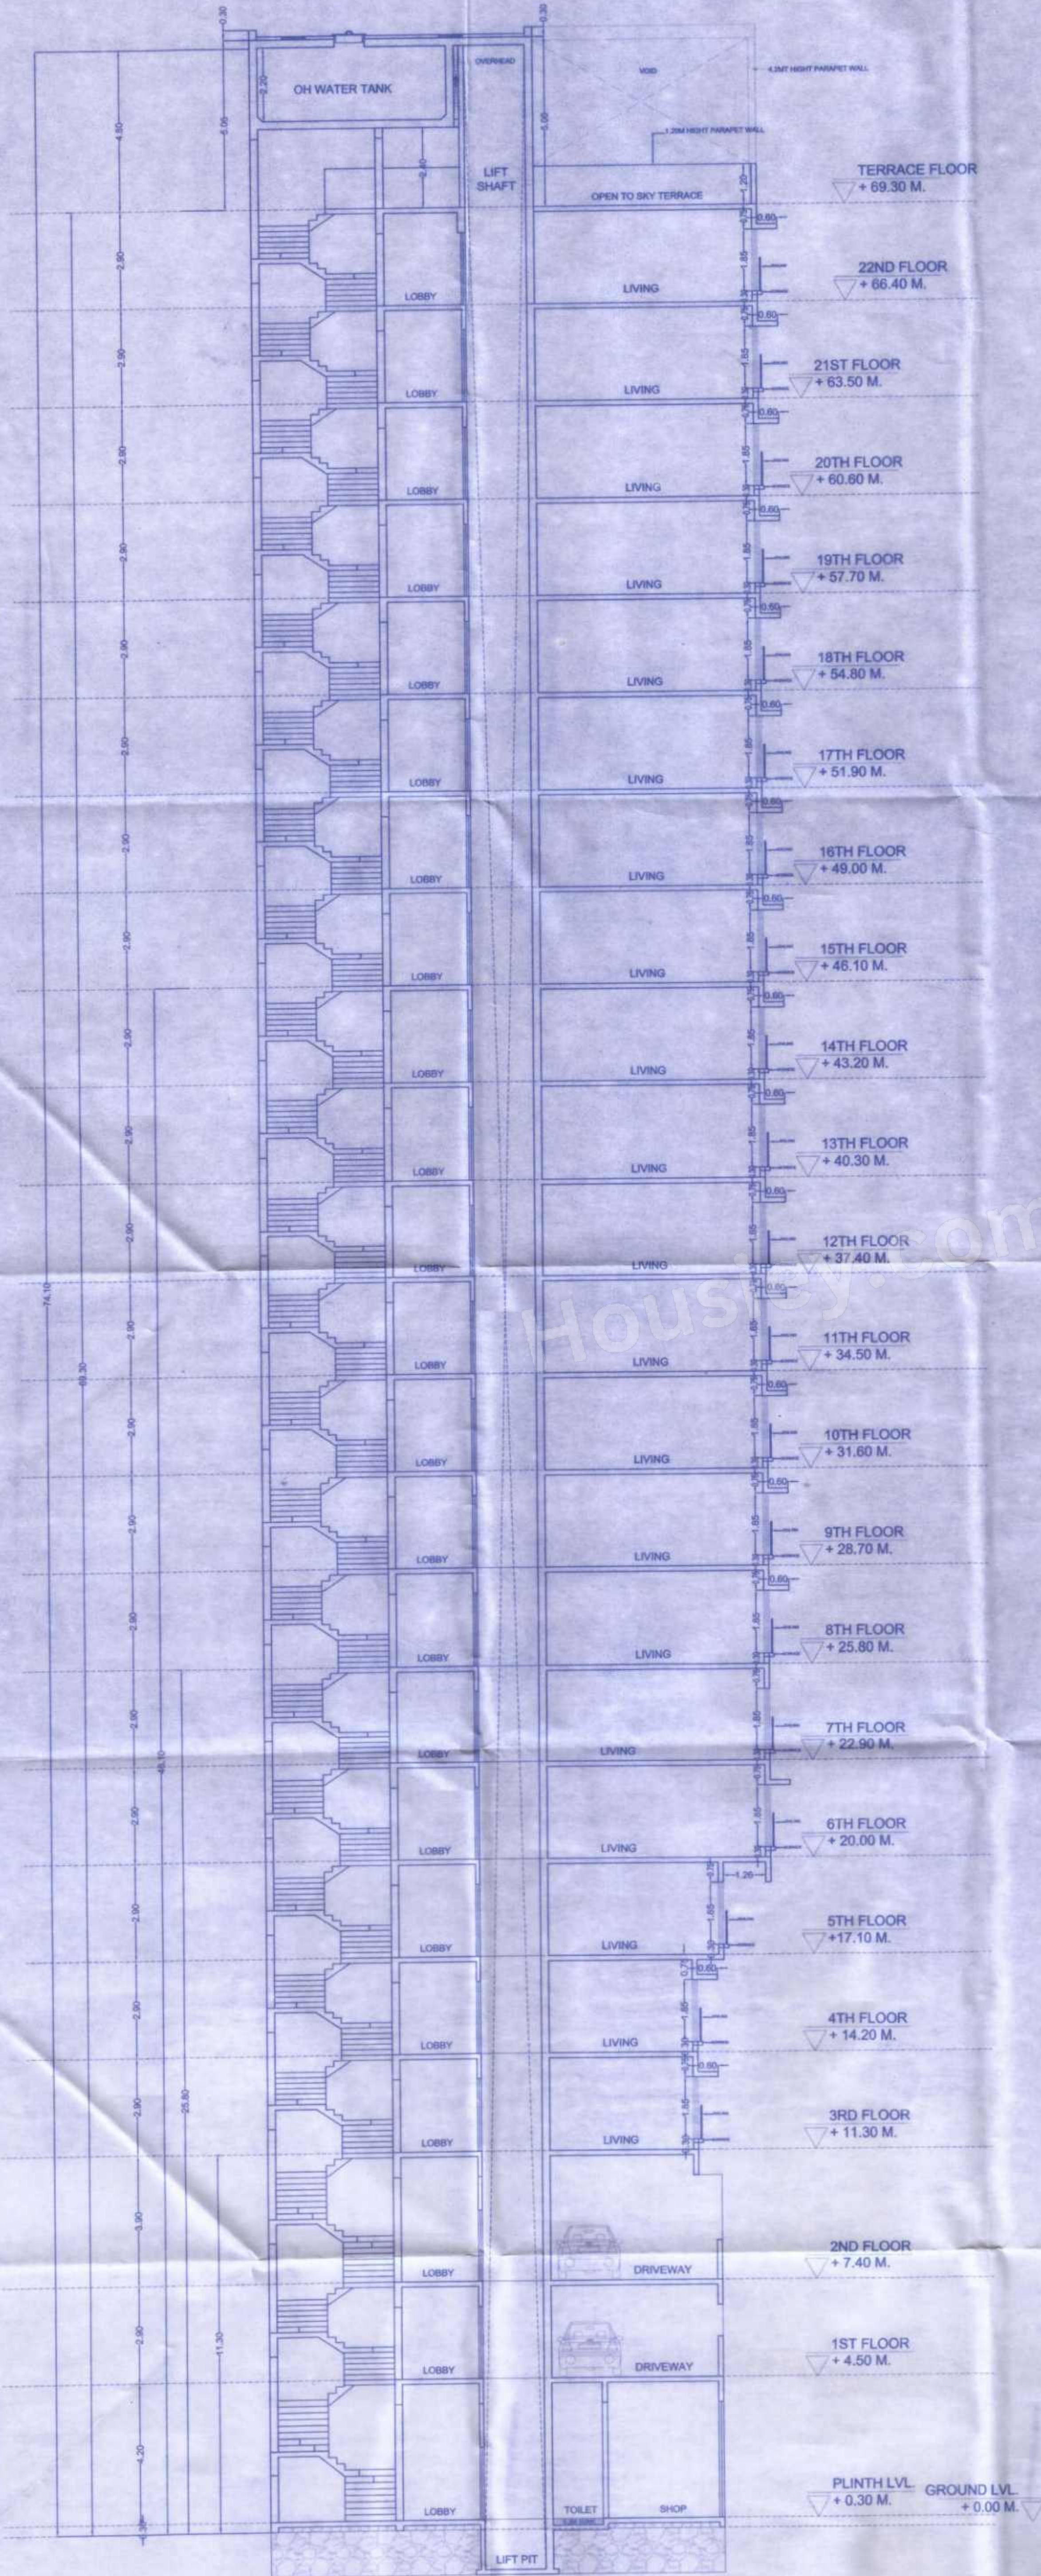

SECTION A - A  
SCALE 1:100

| PROFORMA B   |             |                            |            |
|---|-------------|----------------------------|------------|
| CONTENTS OF SHEET   |             |                            |            |
| SECTION A - A   |             |                            |            |
| STAMP OF DATE OF RECEIPT OF PLANS   |             | STAMP OF APPROVAL OF PLANS |            |
| PLANS FOR CONSIDERATION   |             |                            |            |
| THIS PLAN IS DIGITALLY SIGNED & DOES NOT REQUIRE SIGNATURE   |             |                            |            |
| S.E.P.   |             | A.E.P.                     |            |
| SIGNATURE OF STRUCTURAL ENGINEER   |             |                            |            |
| REVISION   | DESCRIPTION | DATE                       | SIGNATURE  |
| [Proposed S.R. Scheme under Reg. 33(1) on plot bearing CTS No. 417 & 418, Plot No. 10, known as "Sheldon CTS", CTS No. 419 & 420, Plot No. 10-A, known as "Glendon CTS", & CTS No. 421A & 422B known as "Orion Lockers CTS", of Village Valah, Locality Apartment, J. B. colony, under Lane, Orinda, Malad (West) Mumbai-400 064] |             |                            |            |
| NAME OF OWNER<br>Shri Pranav K. Ashar<br>Pranav Construction Private Limited   |             |                            |            |
| Unit No. 1001, 10th floor, DLH Park,<br>S.V. Road, Near MTNL, Colaba (West),<br>Mumbai - 400 062   |             |                            |            |
| DATE   | SCALE       | DRAWN BY                   | CHECKED BY |
| 13/15   | AS NOTED    | AMISHA                     | SHI        |
| SIGNATURE, NAME & ADDRESS OF LICENCED ARCHITECTS   |             |                            |            |
| <br>RASHI P. HINGOO ASSOCIATES<br>REGISTERED ARCHITECTS - 1001, 10th floor, DLH Park, S.V. Road, Near MTNL, Colaba (West), Mumbai - 400 062                                                                                                  |             |                            |            |




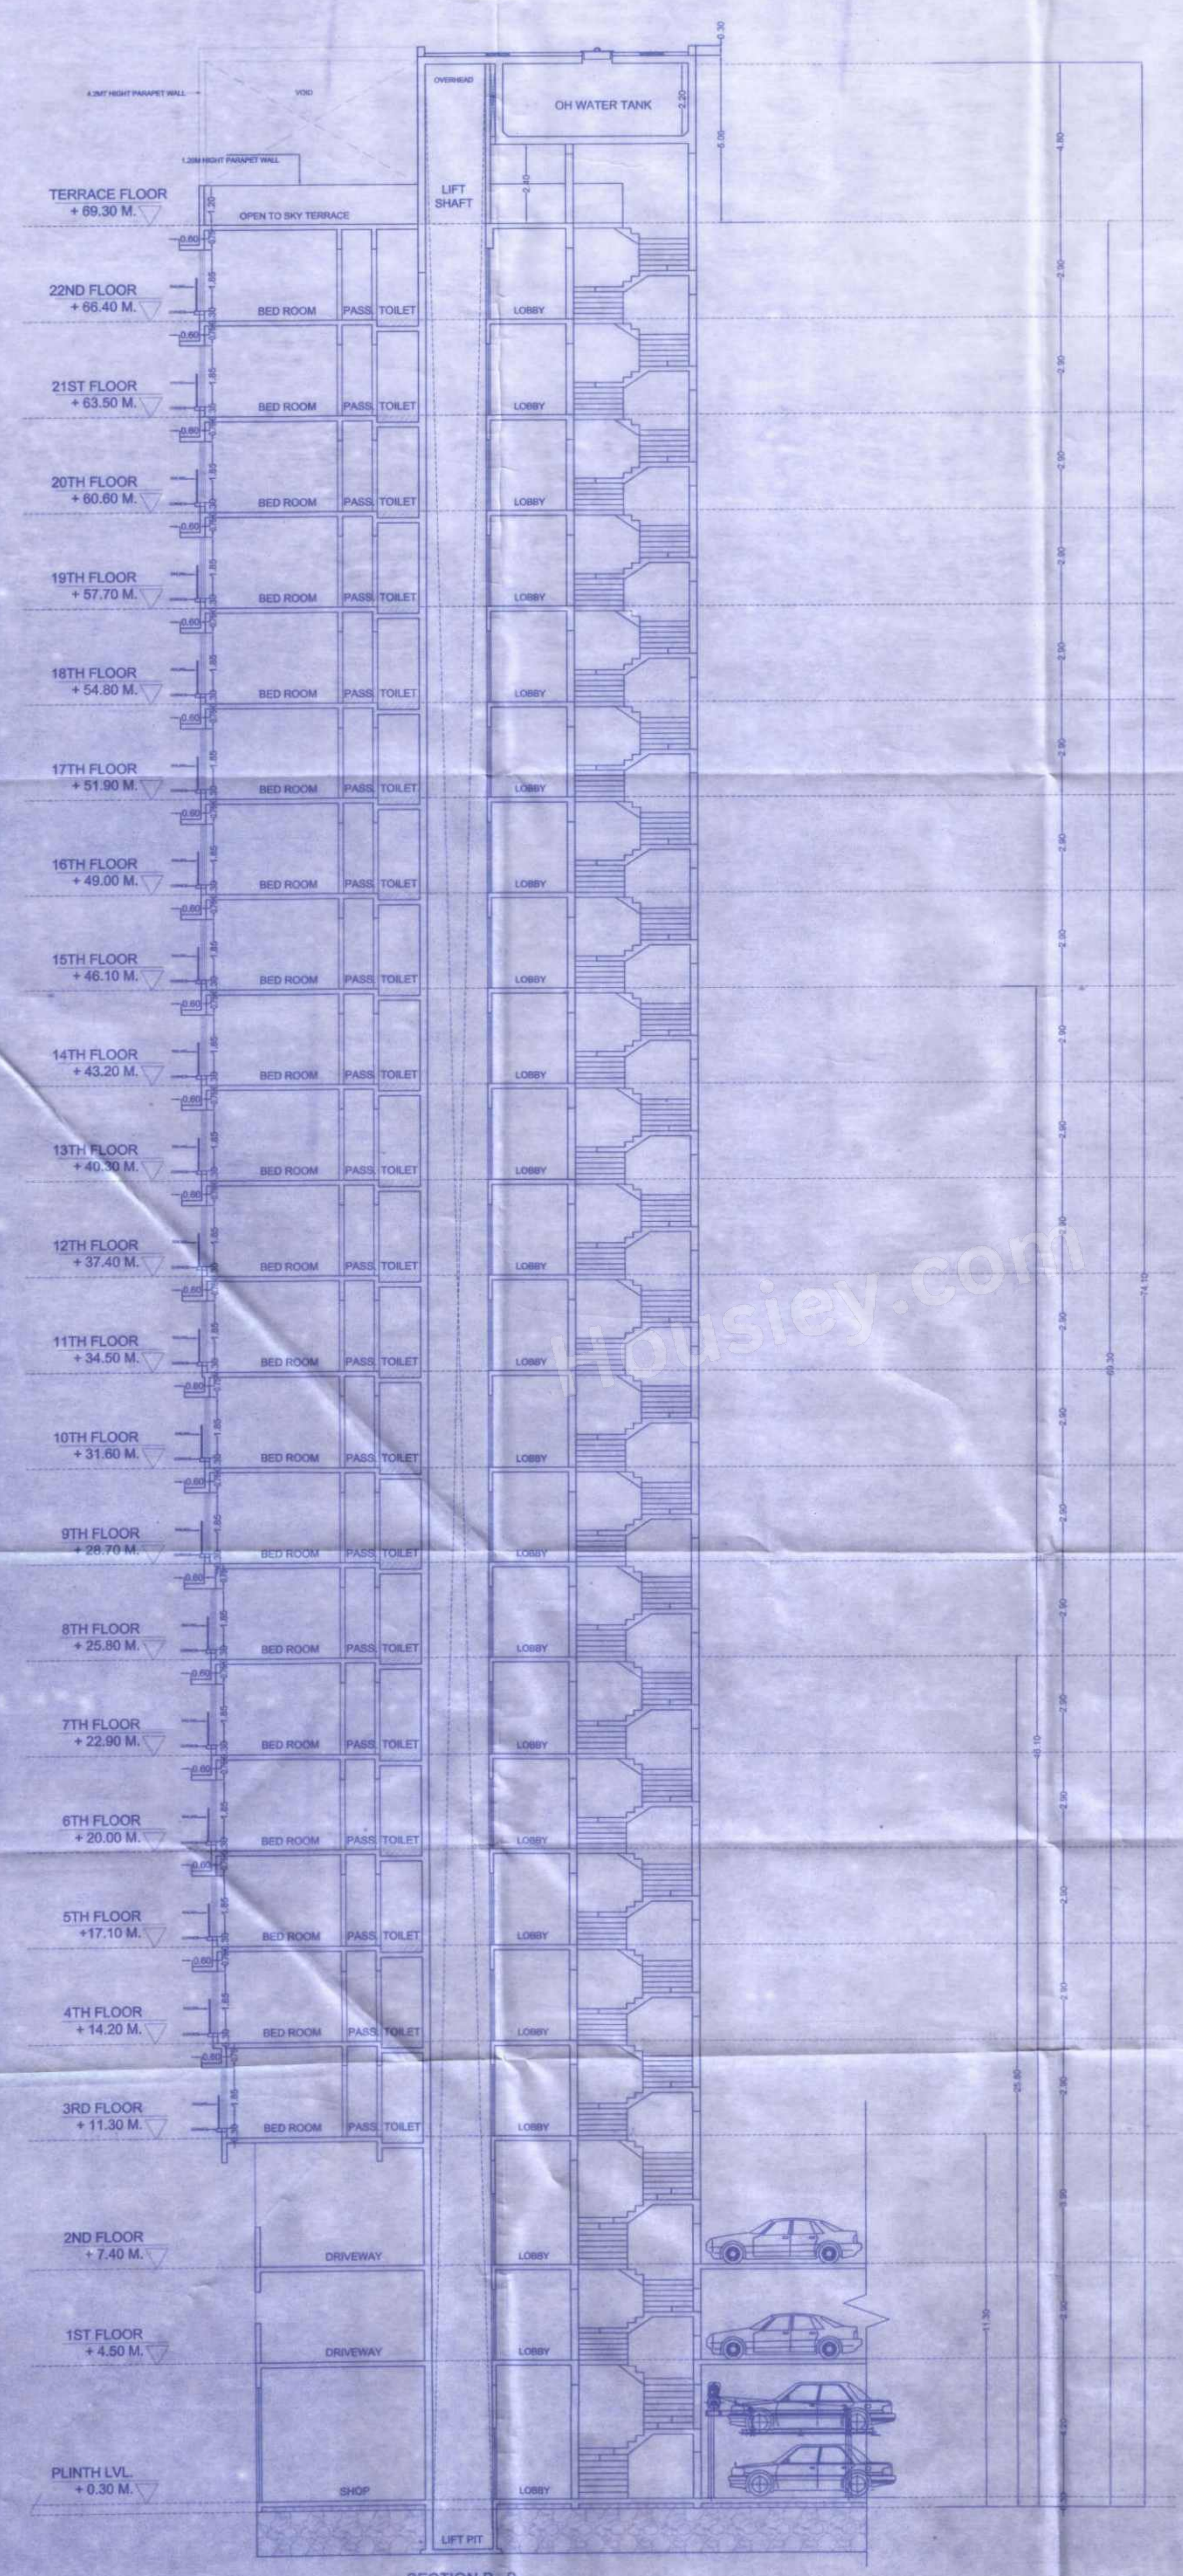

SECTION B-B  
SCALE 1:100

| PROFORMA B   |             |                            |                                 |
|---|-------------|----------------------------|---------------------------------|
| CONTENTS OF SHEET   |             |                            |                                 |
| SECTION AT B-B   |             |                            |                                 |
| DATE OF DATE OF RECEIPT OF PLANS   |             | STAMP OF APPROVAL OF PLANS |                                 |
| PLANS FOR CONSIDERATION   |             | PLANS FOR CONSIDERATION    |                                 |
| THIS PLAN IS DIGITALLY SIGNED & DOES NOT REQUIRE SIGNATURE   |             |                            |                                 |
| S.E.E.P. Approved Subject to the condition mentioned in this office permission Letter no. Dt. 20 MAR 2024 Executive Engineer Slum Rehabilitation Authority   |             |                            |                                 |
| SIGNATURE OF ARCHITECT   |             |                            |                                 |
| REVISION   | DESCRIPTION | DATE                       | SIGNATURE                       |
| Proposed S.R. Scheme under Reg. 33(1) on plot bearing CTS No. 417 & 418, Plot No. 10, known as "Shirden CHSL", CTS No. 419 & 420, Plot No. 10-A, known as "Chandani CHSL", & CTS No. 421 A & 422 B known as "Orion Luciana CHSL", of Village Valand, Luciana Apartment, J. B. colony, under Lane, Orion, Malad (West) Mumbai-400 064. |             |                            |                                 |
| NAME OF OWNER: Shri Praveen K. Ashar Praveen Construction Private Limited   |             |                            |                                 |
| Unit No. 1001, 10th floor, DCH Park, S.V. Road, Near MTNL, Goregaon (West), Mumbai - 400 062   |             |                            |                                 |
| FIGS. NO.   | DATE        | SCALE                      | SIGNATURE OF ENGINEER/ARCHITECT |
| 14/15   | 10/02/2024  | AS STATED                  | AS STATED                       |
| SIGNATURE NAME & ADDRESS OF LICENCED ARCHITECTS   |             |                            |                                 |
| <b>HINGOO</b><br>RASEK P. HINGOO ASSOCIATES<br>ARCHITECTS - 1001, 10th floor, DCH Park, S.V. Road, Near MTNL, Goregaon (West), Mumbai - 400 062   |             |                            |                                 |



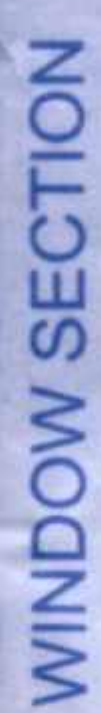

## SECTION C - C

SCALE 1:100

| FORMULA B   |             | CONTENTS OF SHEET          |        |
|---|-------------|----------------------------|--------|
| SECTION AT C.C.   |             |                            |        |
| STAMP OF DATE OF RECEIPT OF   |             | STAMP OF APPROVAL OF PLANS |        |
| PLANS FOR CONSIDERATION   |             |                            |        |
| THE LAND IS HEREBY GRANTED A VOTING RIGHT MEASURE   |             |                            |        |
| S.B.R.   |             | A.B.P.                     |        |
| DESCRIPTION OF STRUCTURAL WORK   |             |                            |        |
| REVISION   | DESCRIPTION | DATE                       | REASON |
| <p>Proposed (S.R. Scheme under Reg. 30(3)) to plot bearing City No. 47 &amp; 48 Plot Nos. 10, 11, 12, 7</p> |             |                            |        |