



### SUB-PLOT AREA STATEMENT


SR.No.	PROPOSED SUB-DIVIDED PLOTS	PROPOSED AREA IN SQ. MT.	REMARK.
1)	SUB PLOT "A"	4270.23	REHAB PLOT CONSISTING OF REHAB BUILDING -1 AND 2 SALE PLOT CONSISTING OF SALE BUILDING AND FITNESS CENTRE BUILDING
2)	SUB PLOT "B"	6165.53	AND FITNESS CENTRE BUILDING
3)	SUB PLOT "C"	274.28	OPEN SALE PLOT (PAVED R.G.)
4)	SUB PLOT "D"	1126.67	9.00 M WIDE INTERNAL ROAD
5)	SUB PLOT "E"	33.81	SET-BACK AREA OF 27.45 MTR D.P. ROAD
6)	SUB PLOT "F"	249.49	PUBLIC OPEN SPACE (POS PLOT)
7)	TOTAL	12120.01	

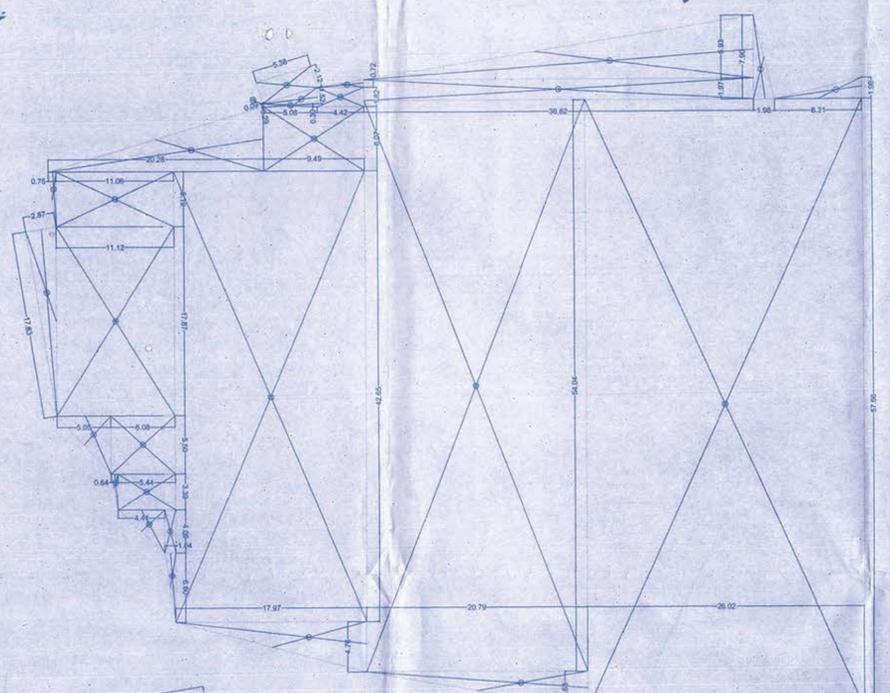


REHAB PLOT SALE PLOT-A

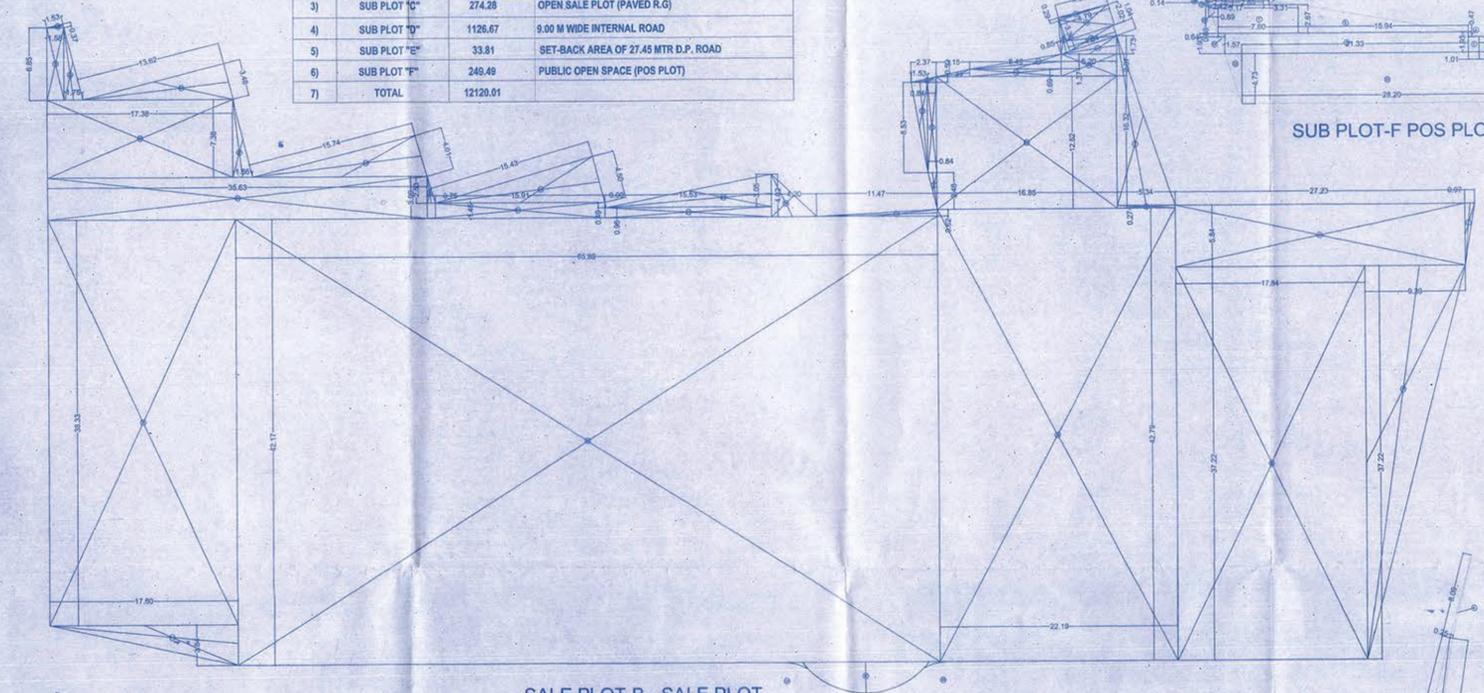

SALE PLOT-B - SALE PLOT

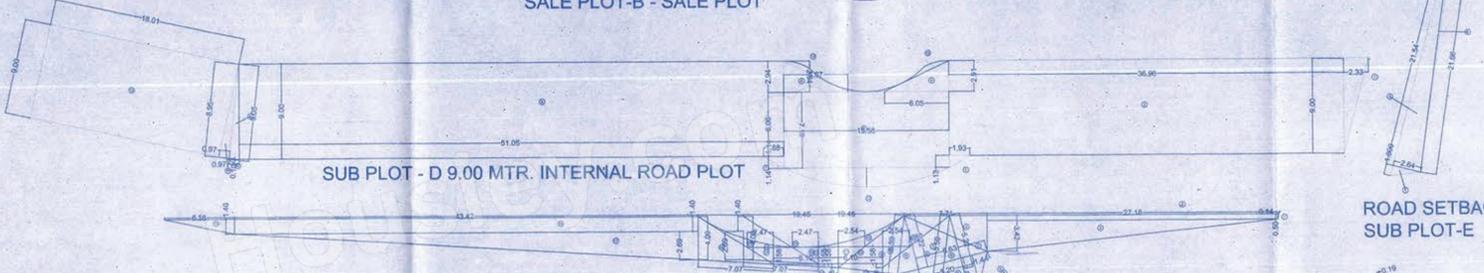

SUB PLOT - D 9.00 MTR. INTERNAL ROAD PLOT

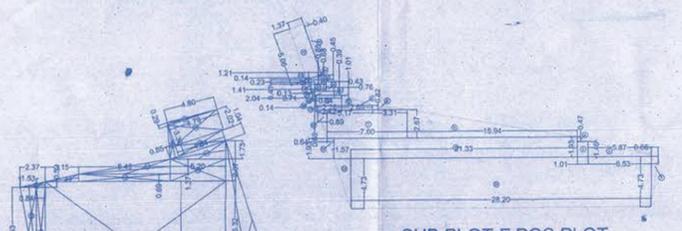

SUB PLOT-F POS PLOT

REHAB PLOT R.G.-1

#### REHAB R.G.

SR	NAME	REQUIRED 8% R.G. AREA IN SQ. MT.	PROPOSED R.G. AREA IN SQ. MT.	REMARK.
1)	R.G. 1 FOR REHAB	341.67	350.90	REHAB PLOT
2)	R.G. 2 FOR SALE		265.30	SALE PLOT
3)	R.G. 3 FOR SALE		274.24	SALE PLOT
	TOTAL	515.18	539.54	SALE PLOT

R.G. AREA STATEMENT

#### LAYOUT PLAN SCALE 1:250

SR	NAME	REQUIRED 8% R.G. AREA IN SQ. MT.	PROPOSED R.G. AREA IN SQ. MT.	REMARK.
1)	R.G. 1 FOR REHAB	341.67	350.90	REHAB PLOT
2)	R.G. 2 FOR SALE		265.30	SALE PLOT
3)	R.G. 3 FOR SALE		274.24	SALE PLOT
	TOTAL	515.18	539.54	SALE PLOT

#### SALE PLOT - B

SR	NAME	REQUIRED 8% R.G. AREA IN SQ. MT.	PROPOSED R.G. AREA IN SQ. MT.	REMARK.
1)	R.G. 1 FOR REHAB	341.67	350.90	REHAB PLOT
2)	R.G. 2 FOR SALE		265.30	SALE PLOT
3)	R.G. 3 FOR SALE		274.24	SALE PLOT
	TOTAL	515.18	539.54	SALE PLOT

#### SALE PLOT-C

SR	NAME	REQUIRED 8% R.G. AREA IN SQ. MT.	PROPOSED R.G. AREA IN SQ. MT.	REMARK.
1)	R.G. 1 FOR REHAB	341.67	350.90	REHAB PLOT
2)	R.G. 2 FOR SALE		265.30	SALE PLOT
3)	R.G. 3 FOR SALE		274.24	SALE PLOT
	TOTAL	515.18	539.54	SALE PLOT

#### SALE PLOT - B

SR	NAME	REQUIRED 8% R.G. AREA IN SQ. MT.	PROPOSED R.G. AREA IN SQ. MT.	REMARK.
1)	R.G. 1 FOR REHAB	341.67	350.90	REHAB PLOT
2)	R.G. 2 FOR SALE		265.30	SALE PLOT
3)	R.G. 3 FOR SALE		274.24	SALE PLOT
	TOTAL	515.18	539.54	SALE PLOT

#### SALE PLOT-C

SR	NAME	REQUIRED 8% R.G. AREA IN SQ. MT.	PROPOSED R.G. AREA IN SQ. MT.	REMARK.
1)	R.G. 1 FOR REHAB	341.67	350.90	REHAB PLOT
2)	R.G. 2 FOR SALE		265.30	SALE PLOT
3)	R.G. 3 FOR SALE		274.24	SALE PLOT
	TOTAL	515.18	539.54	SALE PLOT

#### REHAB PLOT-A

SR	NAME	REQUIRED 8% R.G. AREA IN SQ. MT.	PROPOSED R.G. AREA IN SQ. MT.	REMARK.
1)	R.G. 1 FOR REHAB	341.67	350.90	REHAB PLOT
2)	R.G. 2 FOR SALE		265.30	SALE PLOT
3)	R.G. 3 FOR SALE		274.24	SALE PLOT
	TOTAL	515.18	539.54	SALE PLOT

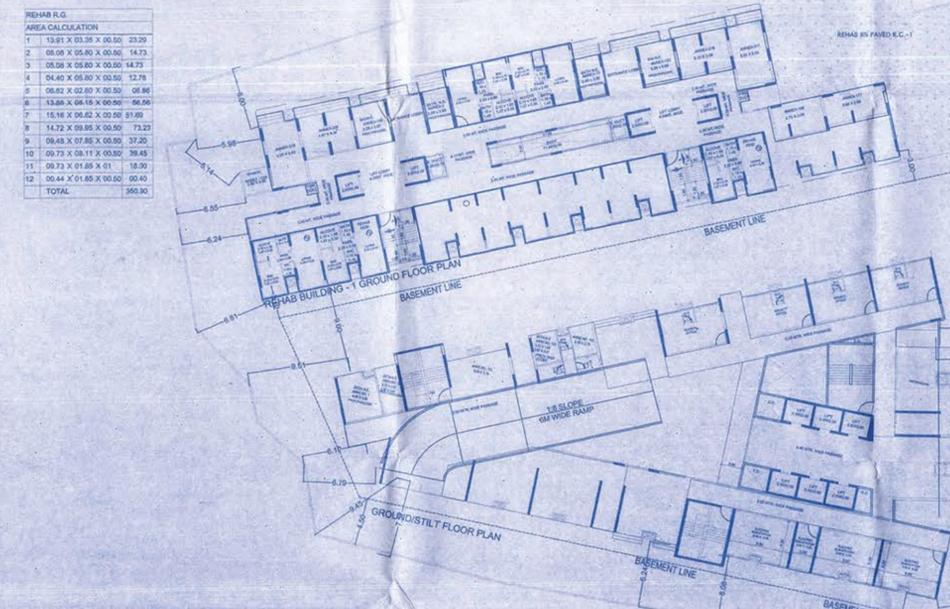

REHAB BUILDING -1 GROUND FLOOR PLAN

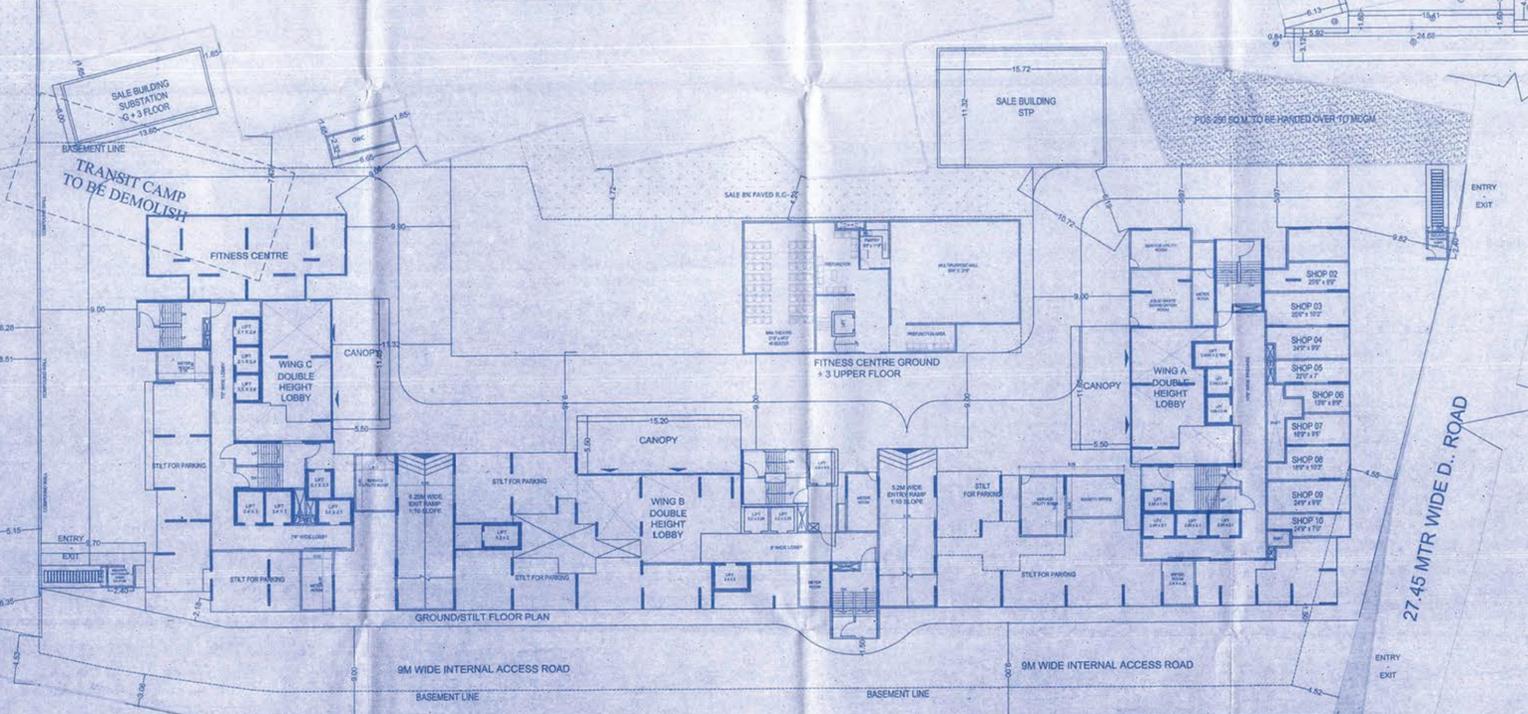

FITNESS CENTRE GROUND + 3 UPPER FLOOR

#### SALE PLOT R.G.-2

SR	NAME	REQUIRED 8% R.G. AREA IN SQ. MT.	PROPOSED R.G. AREA IN SQ. MT.	REMARK.
1)	R.G. 1 FOR REHAB	341.67	350.90	REHAB PLOT
2)	R.G. 2 FOR SALE		265.30	SALE PLOT
3)	R.G. 3 FOR SALE		274.24	SALE PLOT
	TOTAL	515.18	539.54	SALE PLOT

#### SALE PLOT R.G.-3

SR	NAME	REQUIRED 8% R.G. AREA IN SQ. MT.	PROPOSED R.G. AREA IN SQ. MT.	REMARK.
1)	R.G. 1 FOR REHAB	341.67	350.90	REHAB PLOT
2)	R.G. 2 FOR SALE		265.30	SALE PLOT
3)	R.G. 3 FOR SALE		274.24	SALE PLOT
	TOTAL	515.18	539.54	SALE PLOT

Approved Subject to the condition mentioned in this office permission letter no. SRA/ENG/2019/14754/HAP  
 16 OCT 2019  
 29/05/2019