







ಖರ್ಚಾಂತರದೇ ಲಾ. ಹ. ಬ.ಆ.ಹ. (999) 0689-02  
 ಬಾ.ಹ.ನ.ರ.ವಿ. ACEC ದಿನಾಂಕ 2022.06.09  
 ಕಾರ್ಯದ ಅಧೀನ ರಾಜ್ಯ ರಂಗದ ದುಸ್ತರ ಸುರಕ್ಷಿತತೆ ಮತ್ತು ಸುಖಕರತೆ  
 ಸಂಪನ್ಮೂಲ/ವಿಕಸನ ಪರಿಷತ್ ಮಂತ್ರ

ಅಧಿಕಾರಿಗಳಿಗೆ ಸಾರಾಂಶ  
 ನಿರೀಕ್ಷಿಸಿದಂತೆ ಸಾರ್ವಜನಿಕ ಸುಖಕರತೆ


ಮಾ. ಅಧಿಕಾರಿಗಳಿಗೆ ಮೆಚ್ಚುಗೆ ಪತ್ರ

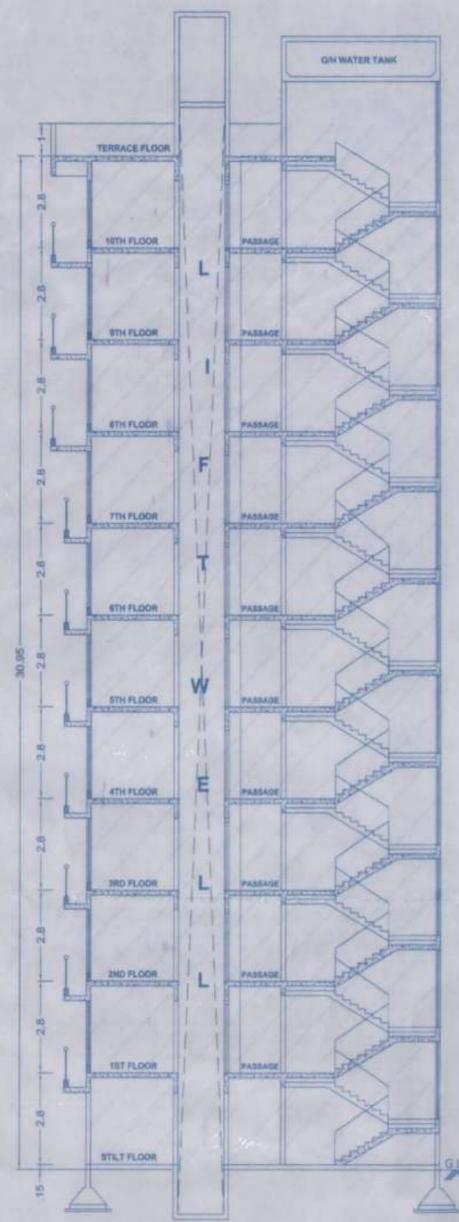


SECTION AT K-K  
(BLDG.- A)

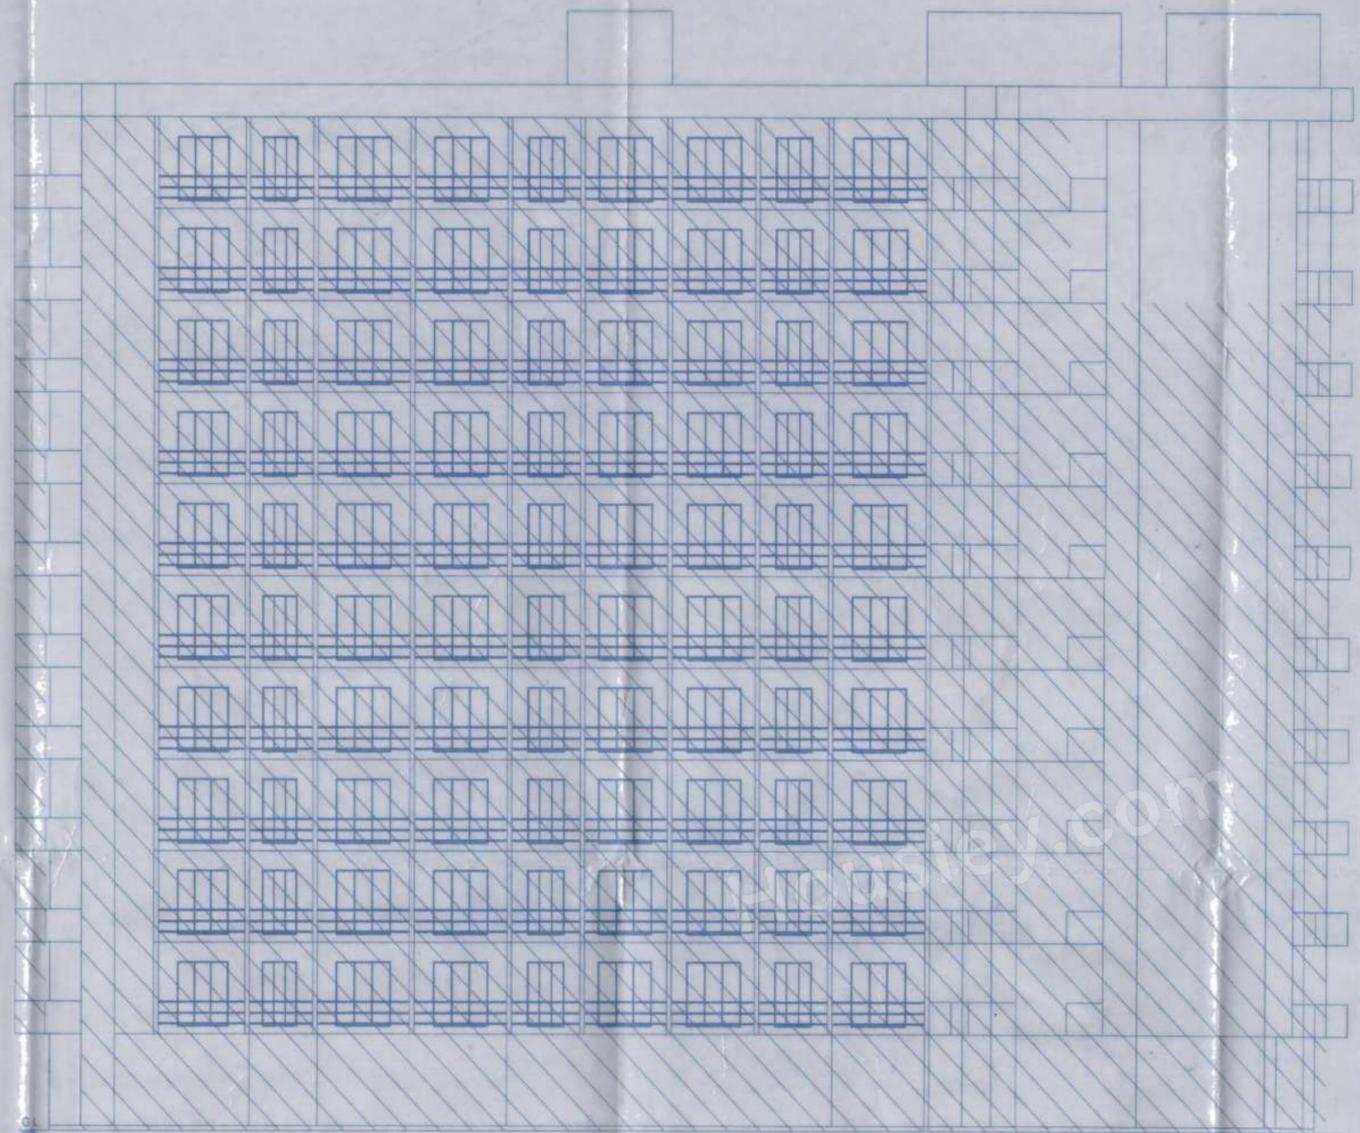

FRONT ELEVATION

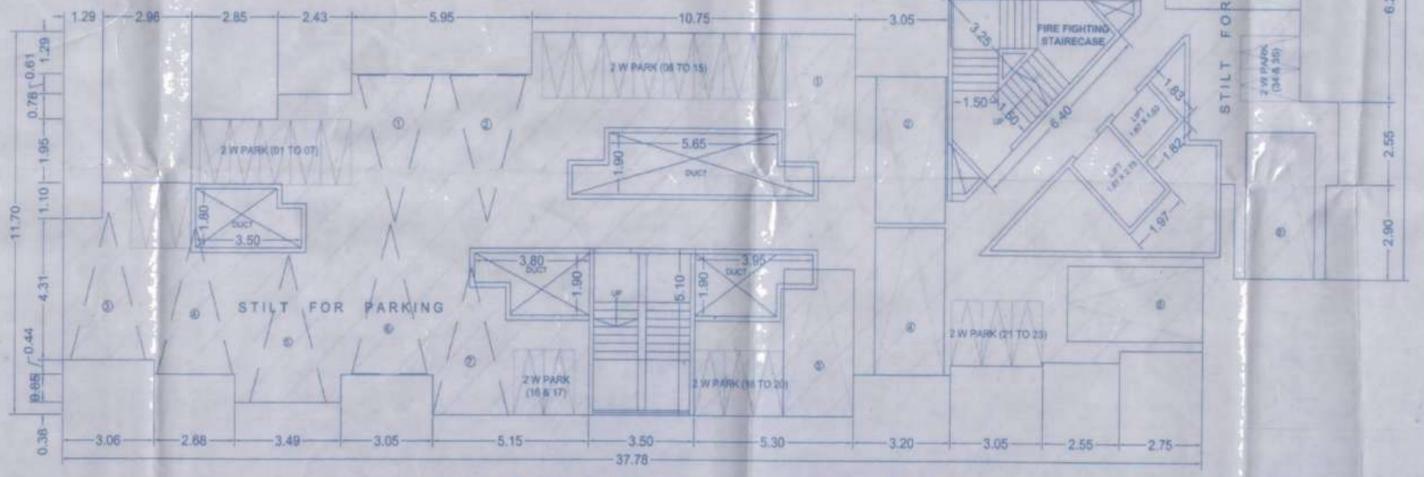

STILT FLOOR PLAN (SCALE 1:100) (BLDG.- A)

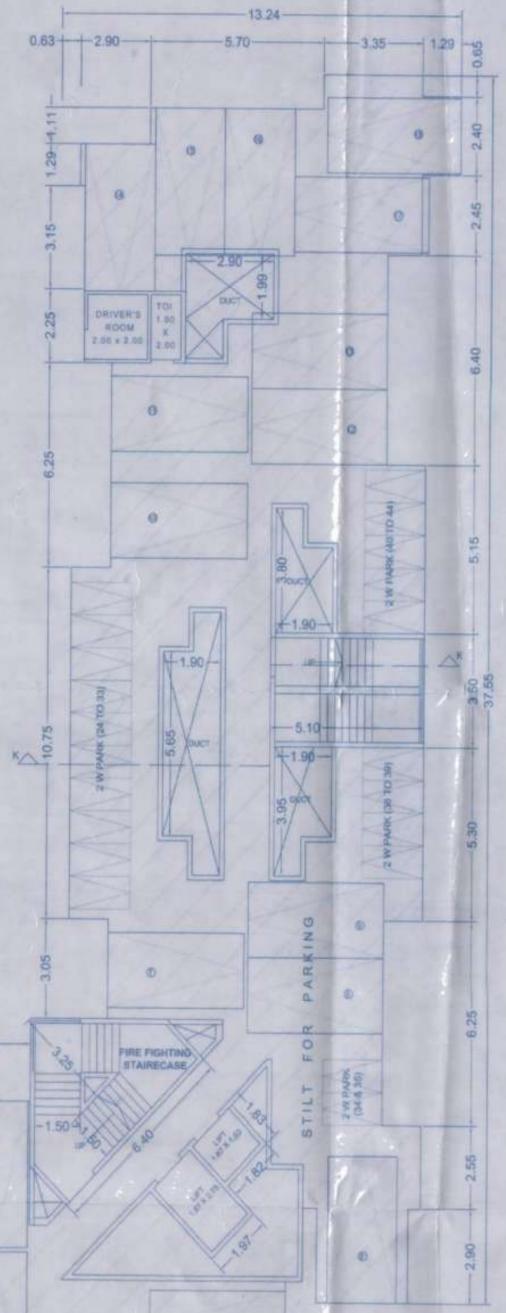

Description of Proposal & Property

Proposed Residential Building on Land Bearing S no.120, H no 2(pt) 2(pt) 2(pt) 3, S no 123, H no 1B, 1C, 1D, of Village - Temghar, Taluku - Bhiwandi, Dist - Thane

Owner's Declaration

I/We undersigned hereby confirm that I/We would abide by plans approved by Authority / Collector. I/We would execute the structure as per approved plans. Also I/We would execute the work under supervision of proper technical person so as to ensure the quality and safety at the work site.

M/S. Ornate Builders Developers  
 M/S. Ornate Infra Holding PVT. LTD.  
 Mr. Sunil Gupta

*(Signature)*

Architect/ Licensed Engineer/ Supervisor name and signature

*(Signature)*

Dr. DURRAJ KAMANKAR  
 LICENSE NO. TRNENGR428

