



SLUM REHABILITATION AUTHORITY

No. SRA/ENG/2660/ KW/ PL/AP

Date:-

24 MAY 2017

To,
Shri. Rajesh Khandeparkar
of M/s V.S. Vaidya & Associates
437, Hind Rajasthan Bldg., D.P. Road,
Dadar (E), Mumbai- 400 014.

Sub: Amended plans for Composite Building in S. R. Scheme on plot bearing C.T.S. Nos. 9(pt), 20(pt), 21(pt), 21/1 to 5 of village - Ambivalli, Tal. Andheri, at Veera Desai road, Andheri (W), for " Shri Sai Samarth CHS Ltd"

Ref: Your letter dtd.08/02/2017.

Gentlemen,

With reference to the above, the amended plans submitted by you for the Composite Building are hereby approved by this office subject to following conditions;

1. That all the conditions mentioned in LOI under no. SRA/ENG/835/ KW/PL/LOI dated 04/12/2010 shall be complied with.
2. That all the conditions mentioned in IOA under no. SRA/ENG/2660/KW/PL/AP dated 17/07/2012 shall be complied with.
3. That the proposed changes shall be shown on canvas mounted plans to be submitted at the time of O.C.C./B.C.C.
4. That the revised R.C.C. design & calculation as per present amended plans shall be submitted before asking C.C./endorsement of C.C. as per plans.
5. That you shall submit revised Civil Aviation NOC for the required height before asking for further CC beyond 64.71 AGL.

Administrative Building, Anant Kanekar Marg, Bandra(E), Mumbai - 400051

Tel. : 022-26555800/26559405/1879 Fax : 01-22-26559457 Website : www.sra.gov.in E-mail : info@sra.gov.in

6. That you shall submit Revised NOC from EE(T &C) for parking before asking Full C.C. to sale wing 'A' in the scheme under reference.
7. The NOC from the concerned Electric Supply Co. will be insisted before granting full CC to the sale wing of composite building.
8. That you shall submit Revised CFO NOC before asking Full C.C. to sale wing 'A' in the scheme under reference.

One set of amended plans is returned herewith as token of approval.

Yours faithfully,

sd/

Executive Engineer-IV
Slum Rehabilitation Authority

Copy to:

- ✓ 1. Developer- M/s. Emerald Developers.
2. Asst. Municipal Commissioner, "K/W" Ward, M.C.G.M.
3. A.E.W.W. (K/W Ward).
4. A.A. & C. (K/W Ward).



4157A
Executive Engineer-IV
Slum Rehabilitation Authority

This certificate is issued subject to the condition that the applicant shall comply with the provisions of the Maharashtra Building Act, 1963 and the Maharashtra Building (Amendment) Act, 1978. The certificate is valid for a period of 12 months from the date of issue.

CONTENTS OF SHEET
GROUND FLOOR PLAN, BASEMENT FLOOR PLAN, AREA CALCULATION, ROAD AREA CALCULATION, UTILITY OFFICE AREA CALCULATION, BUILT UP AREA STATEMENT, SECTION THROUGH PROFORMA-A

PROFORMA - A

Sl. No.	Description	Area (sq. m)	Area (sq. ft)	Area (sq. yd)	Total
1	AREA OF PLOT	1350.00	14571.00	1629.00	1350.00
2	FUNCTIONS FOR A SET BACK AREA	0.00	0.00	0.00	0.00
3	BUILDING AREA	690.92	7432.13	8265.13	690.92
4	ANY INFRASTRUCTURE	0.00	0.00	0.00	0.00
5	AREA OF 24x24-24	690.92	7432.13	8265.13	690.92
6	NET AREA OF PLOT (1-2)	1350.00	14571.00	1629.00	1350.00
7	DEDUCTION FOR A REPAIRABLE GROUND (85)	0.00	0.00	0.00	0.00
8	B INTERNAL ROAD	0.00	0.00	0.00	0.00
9	C TOTAL (1-7+8)	690.92	7432.13	8265.13	690.92
10	FLOOR AREA FOR PBI PROPOSE	690.92	7432.13	8265.13	690.92
11	NET AREA OF PLOT (1-2)	1350.00	14571.00	1629.00	1350.00
12	AREA OF 24x24-24	690.92	7432.13	8265.13	690.92
13	NET AREA OF PLOT (1-2)	1350.00	14571.00	1629.00	1350.00
14	AREA OF 24x24-24	690.92	7432.13	8265.13	690.92
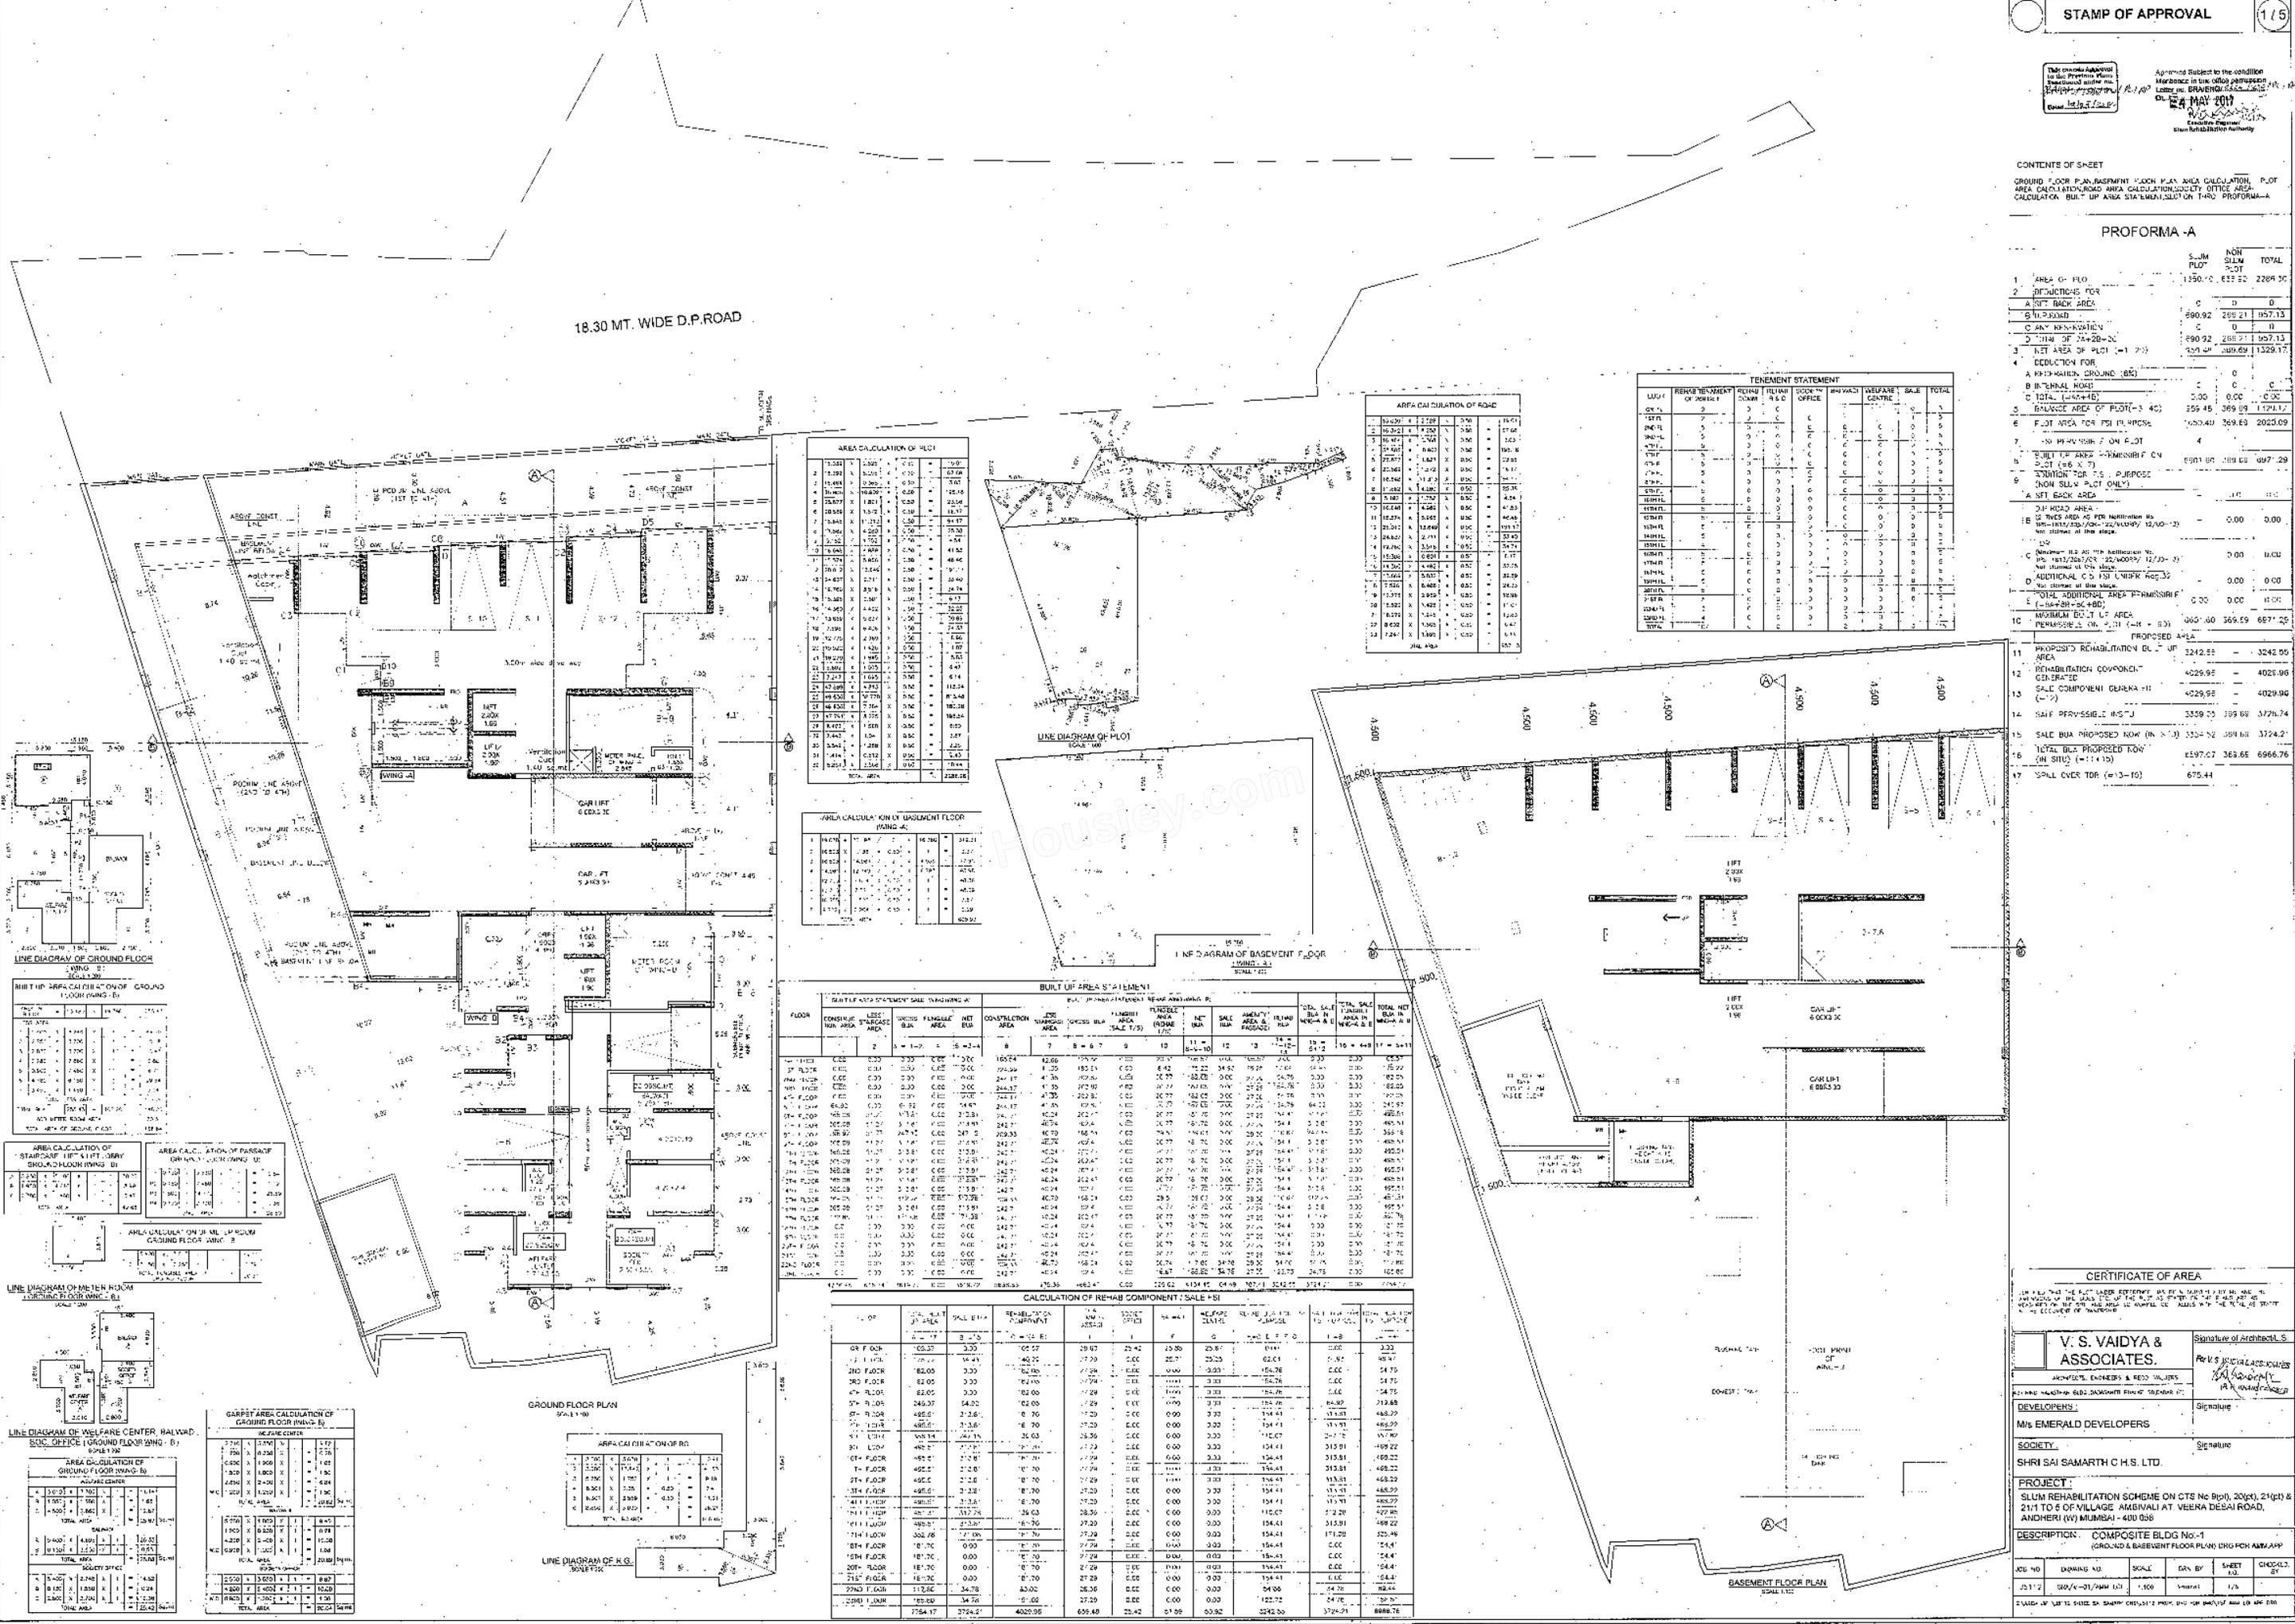

AREA CALCULATION OF PLOT

Sl. No.	Description	Area (sq. m)	Area (sq. ft)	Area (sq. yd)
1	Plot Area	1350.00	14571.00	1629.00
2	Setback Area	0.00	0.00	0.00
3	Building Area	690.92	7432.13	8265.13
4	Internal Road	0.00	0.00	0.00
5	Net Area	690.92	7432.13	8265.13

AREA CALCULATION OF ROAD

Sl. No.	Description	Area (sq. m)	Area (sq. ft)	Area (sq. yd)
1	Road Area	10.00	107.64	119.81
2	Drainage Area	5.00	53.82	59.91
3	Utility Area	2.00	21.53	23.98
4	Other Area	3.00	32.29	35.93
5	Total Road Area	20.00	213.26	235.63

TENEMENT STATEMENT

Sl. No.	Description	Area (sq. m)	Area (sq. ft)	Area (sq. yd)
1	Plot Area	1350.00	14571.00	1629.00
2	Setback Area	0.00	0.00	0.00
3	Building Area	690.92	7432.13	8265.13
4	Internal Road	0.00	0.00	0.00
5	Net Area	690.92	7432.13	8265.13

AREA CALCULATION OF BASEMENT FLOOR

Sl. No.	Description	Area (sq. m)	Area (sq. ft)	Area (sq. yd)
1	Basement Area	100.00	1076.41	1198.11
2	Basement Area	100.00	1076.41	1198.11
3	Basement Area	100.00	1076.41	1198.11
4	Basement Area	100.00	1076.41	1198.11
5	Basement Area	100.00	1076.41	1198.11


BUILT UP AREA STATEMENT

FLOOR	CONSTR. AREA	NET AREA	CONSTRUCTION AREA	NET AREA																
GR FLOOR	690.92	690.92	690.92	690.92	690.92	690.92	690.92	690.92	690.92	690.92	690.92	690.92	690.92	690.92	690.92	690.92	690.92	690.92	690.92	690.92
1ST FLOOR	690.92	690.92	690.92	690.92	690.92	690.92	690.92	690.92	690.92	690.92	690.92	690.92	690.92	690.92	690.92	690.92	690.92	690.92	690.92	690.92
23RD FLOOR	690.92	690.																		

Approved Subject to the condition mentioned in the order permission No. 4/MAY/2017
 4/MAY/2017
 Executive Engineer
 State Rehabilitation Authority

CONTENTS OF SHEET

REF TO 4TH FLOOR PLAN, LINE DIAGRAM & AREA CALCULATION OF 1ST TO 4TH FLOOR AREA, CALCULATION OF WELFARE CENTRE & PARKING AREA STATEMENT.

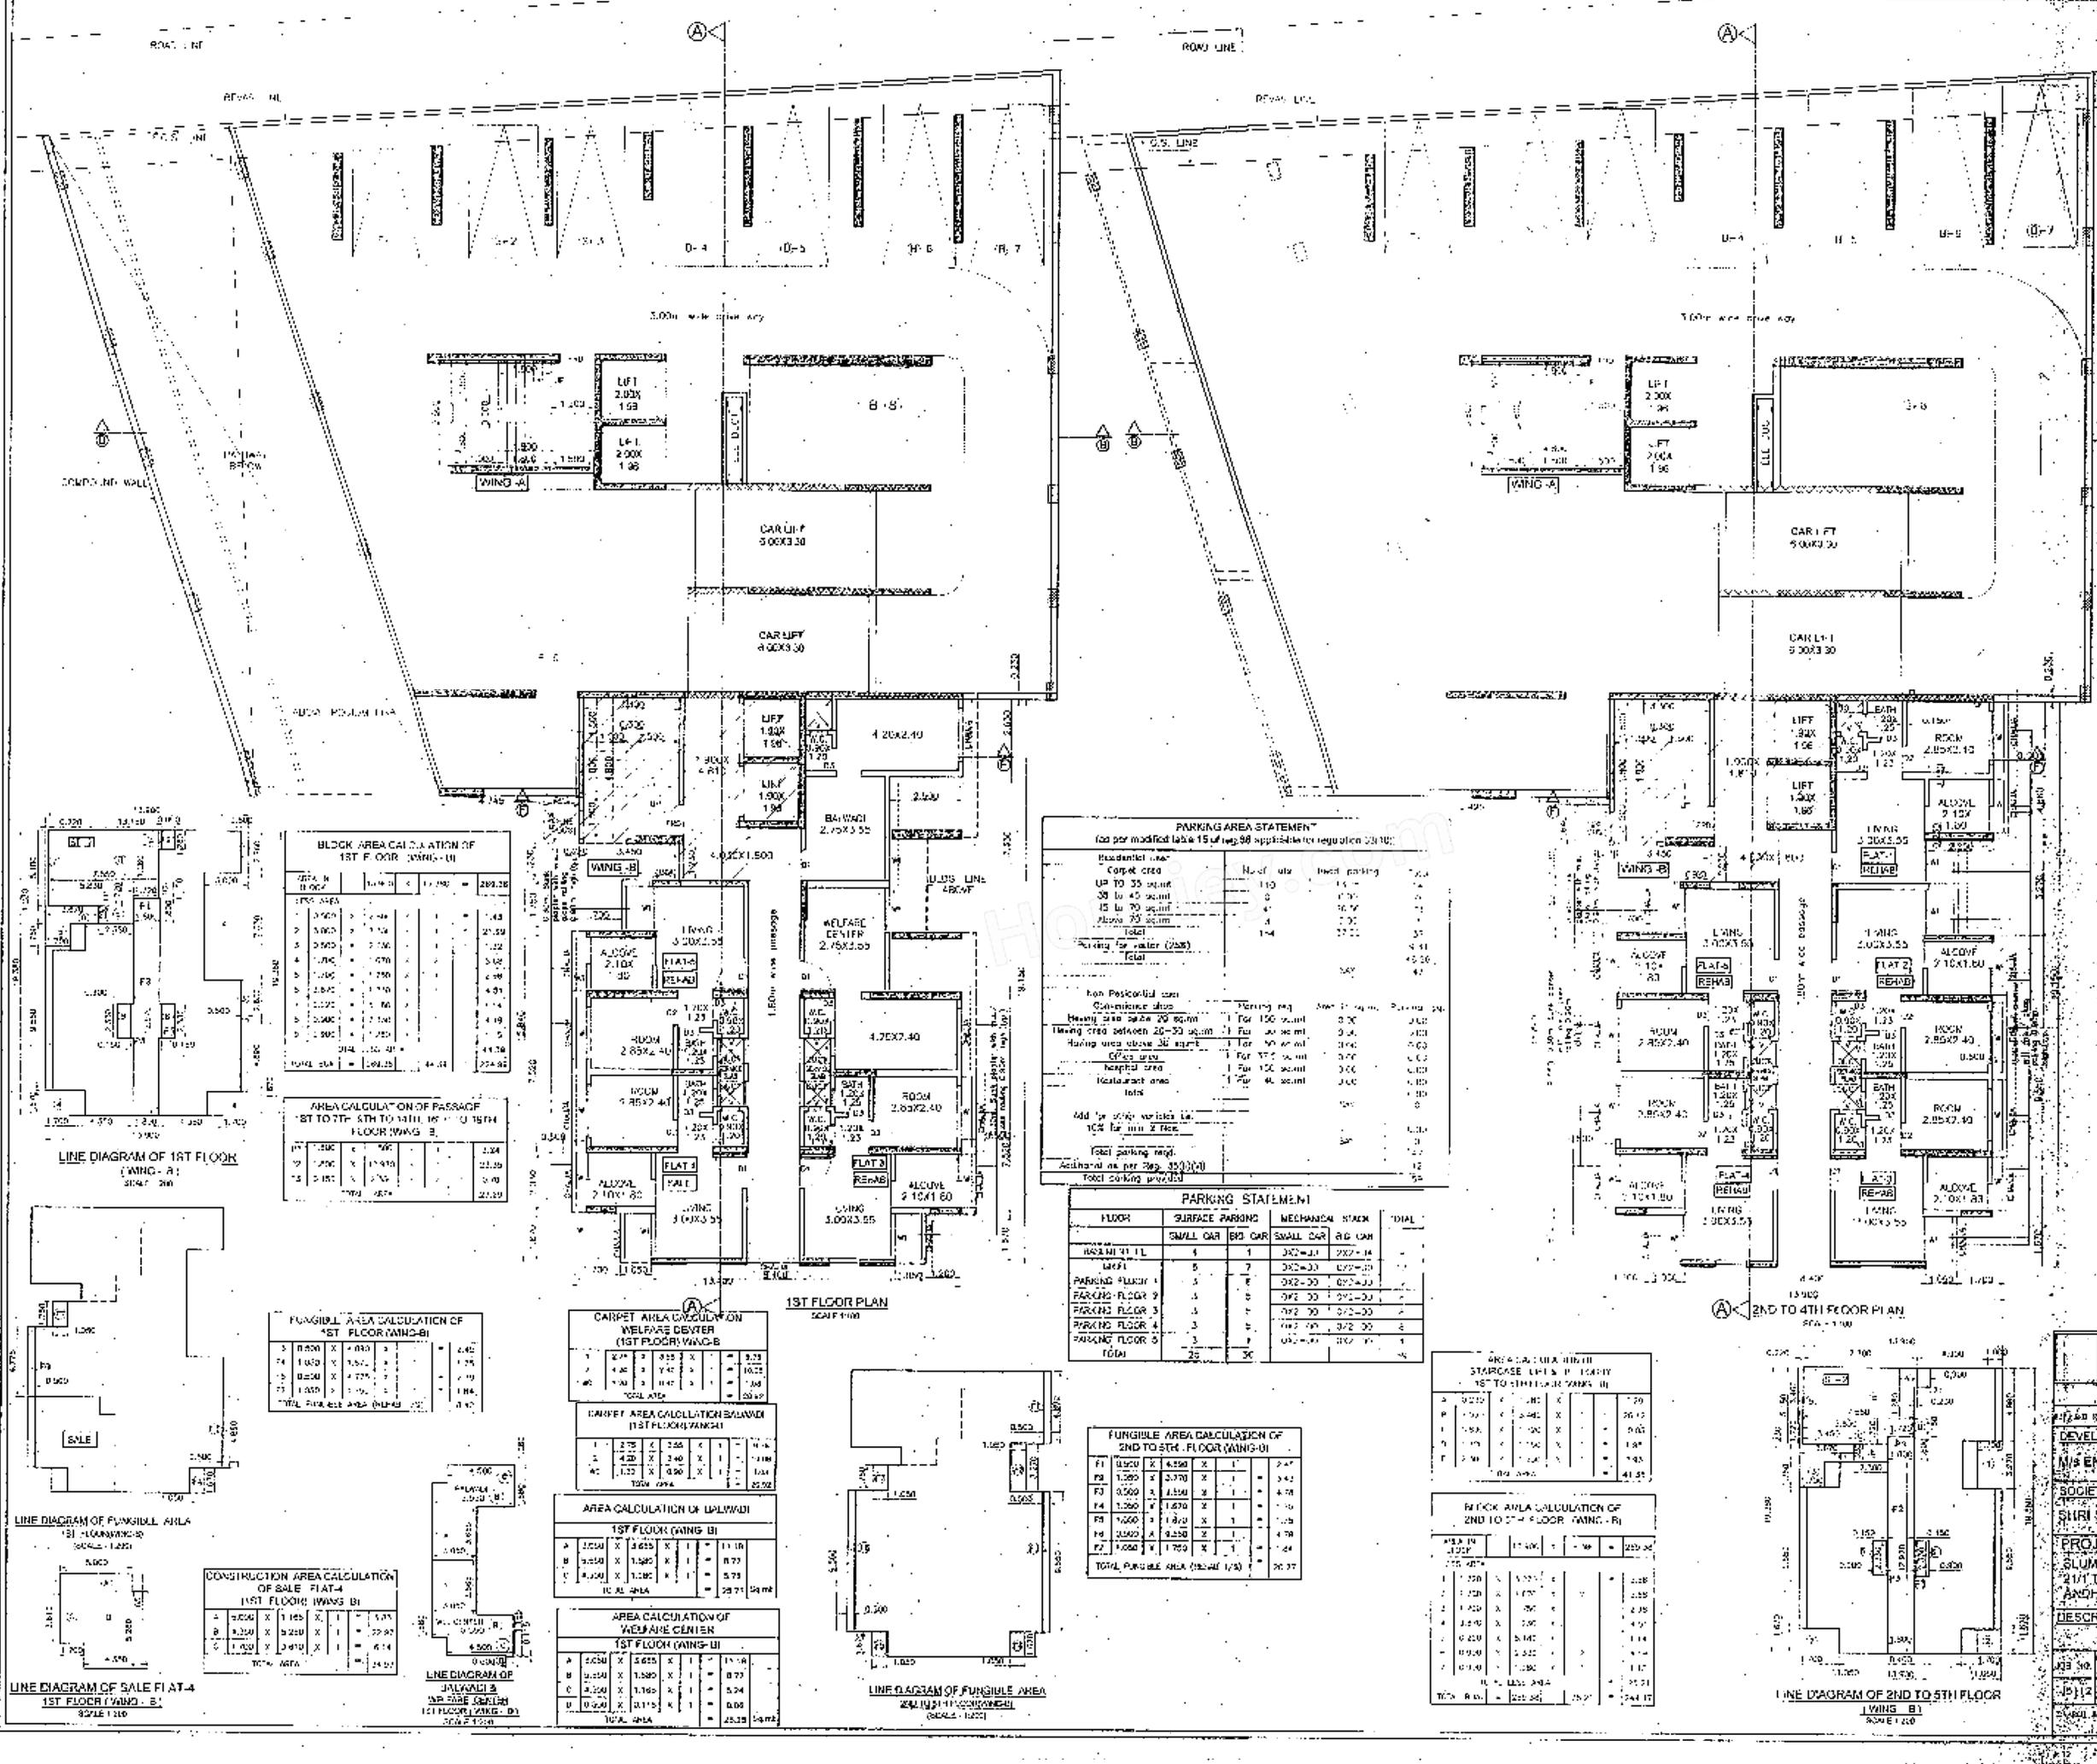

PARKING AREA STATEMENT
 (as per modified table 15 of Reg. 98 applicable to regulation 291B)

Residential area	No. of flats	Best parking	Total
Carpet area			
Up to 35 sqm	160	160	160
35 to 45 sqm	9	18	18
45 to 70 sqm	1	2	2
Above 70 sqm	4	8	8
Total	174	188	188
Adding for water (20%)			37.6
Total			225.6

Non Residential area	Best parking	Total
Commercial shop		
Meeting area 20-30 sqm	1 For 150 sqm	1
Meeting area between 20-30 sqm	1 For 50 sqm	1
Meeting area above 30 sqm	1 For 50 sqm	1
Office area	1 For 100 sqm	1
Health care area	1 For 150 sqm	1
Restaurant area	1 For 40 sqm	1
Total		6

Add for sign vehicle (10% for min 2 nos)
 Total parking reqd. 231.6
 Additional as per Reg. 32(3)(a) 12
Total parking provided 243.6

PARKING STATEMENT

FLOOR	SURFACE PARKING	Mechanical Stack	TOTAL
BASEMENT FL	4	227-14	231
1ST FL	5	227-33	232
PARKING FLOOR 1	1	227-33	228
PARKING FLOOR 2	1	227-33	228
PARKING FLOOR 3	1	227-33	228
PARKING FLOOR 4	1	227-33	228
PARKING FLOOR 5	1	227-33	228
TOTAL	25	227-33	252

BLOCK AREA CALCULATION OF 1ST FLOOR (WING - U)

Sl. No.	Particulars	Area	Total
1	Carpet Area	289.26	289.26
2	Area of Lift	1.43	290.69
3	Area of Stair	21.39	312.08
4	Area of Passage	1.32	313.40
5	Area of Balcony	3.68	317.08
6	Area of Terrace	4.31	321.39
7	Area of Terrace	1.14	322.53
8	Area of Terrace	1.14	323.67
9	Area of Terrace	1.14	324.81
100	Area of Terrace	1.14	428.55

AREA CALCULATION OF PASSAGE 1ST TO 4TH FLOOR (WING - B)

Sl. No.	Particulars	Area	Total
1	Area of Passage	1.32	1.32
2	Area of Passage	1.32	2.64
3	Area of Passage	1.32	3.96
100	Area of Passage	1.32	132.00


FUNGIBLE AREA CALCULATION OF 1ST FLOOR (WING - B)

Sl. No.	Particulars	Area	Total
1	Carpet Area	2.42	2.42
2	Area of Lift	1.25	3.67
3	Area of Stair	1.19	4.86
4	Area of Passage	1.14	6.00
5	Area of Terrace	1.14	7.14
6	Area of Terrace	1.14	8.28
7	Area of Terrace	1.14	9.42
8	Area of Terrace	1.14	10.56
9	Area of Terrace	1.14	11.70
10	Area of Terrace	1.14	12.84
11	Area of Terrace	1.14	13.98
12	Area of Terrace	1.14	15.12
13	Area of Terrace	1.14	16.26
14	Area of Terrace	1.14	17.40
15	Area of Terrace	1.14	18.54
16	Area of Terrace	1.14	19.68
17	Area of Terrace	1.14	20.82
18	Area of Terrace	1.14	21.96
19	Area of Terrace	1.14	23.10
20	Area of Terrace	1.14	24.24
21	Area of Terrace	1.14	25.38
22	Area of Terrace	1.14	26.52
23	Area of Terrace	1.14	27.66
24	Area of Terrace	1.14	28.80
25	Area of Terrace	1.14	29.94
26	Area of Terrace	1.14	31.08
27	Area of Terrace	1.14	32.


This certificate is approved for the purpose mentioned in the previous plan submitted under No. **SP/195/2017/2777** dated **15.01.2017**.
 Approved Subject to the condition mentioned in this office permission letter No. **SP/195/2017/2777** dated **4 MAY 2017**.
R. S. JOSHI
 Executive Engineer
 State Rehabilitation Authority

CONTENTS OF SHEET


5TH FLOOR PLAN, 6TH TO 7TH, 9TH TO 14TH, 16TH TO 21ST FLOOR PLAN, AREA CALCULATION OF 6TH TO 7TH, 9TH TO 14TH, 16TH TO 21ST FLOOR AREA CALCULATION OF FITNESS CENTER.

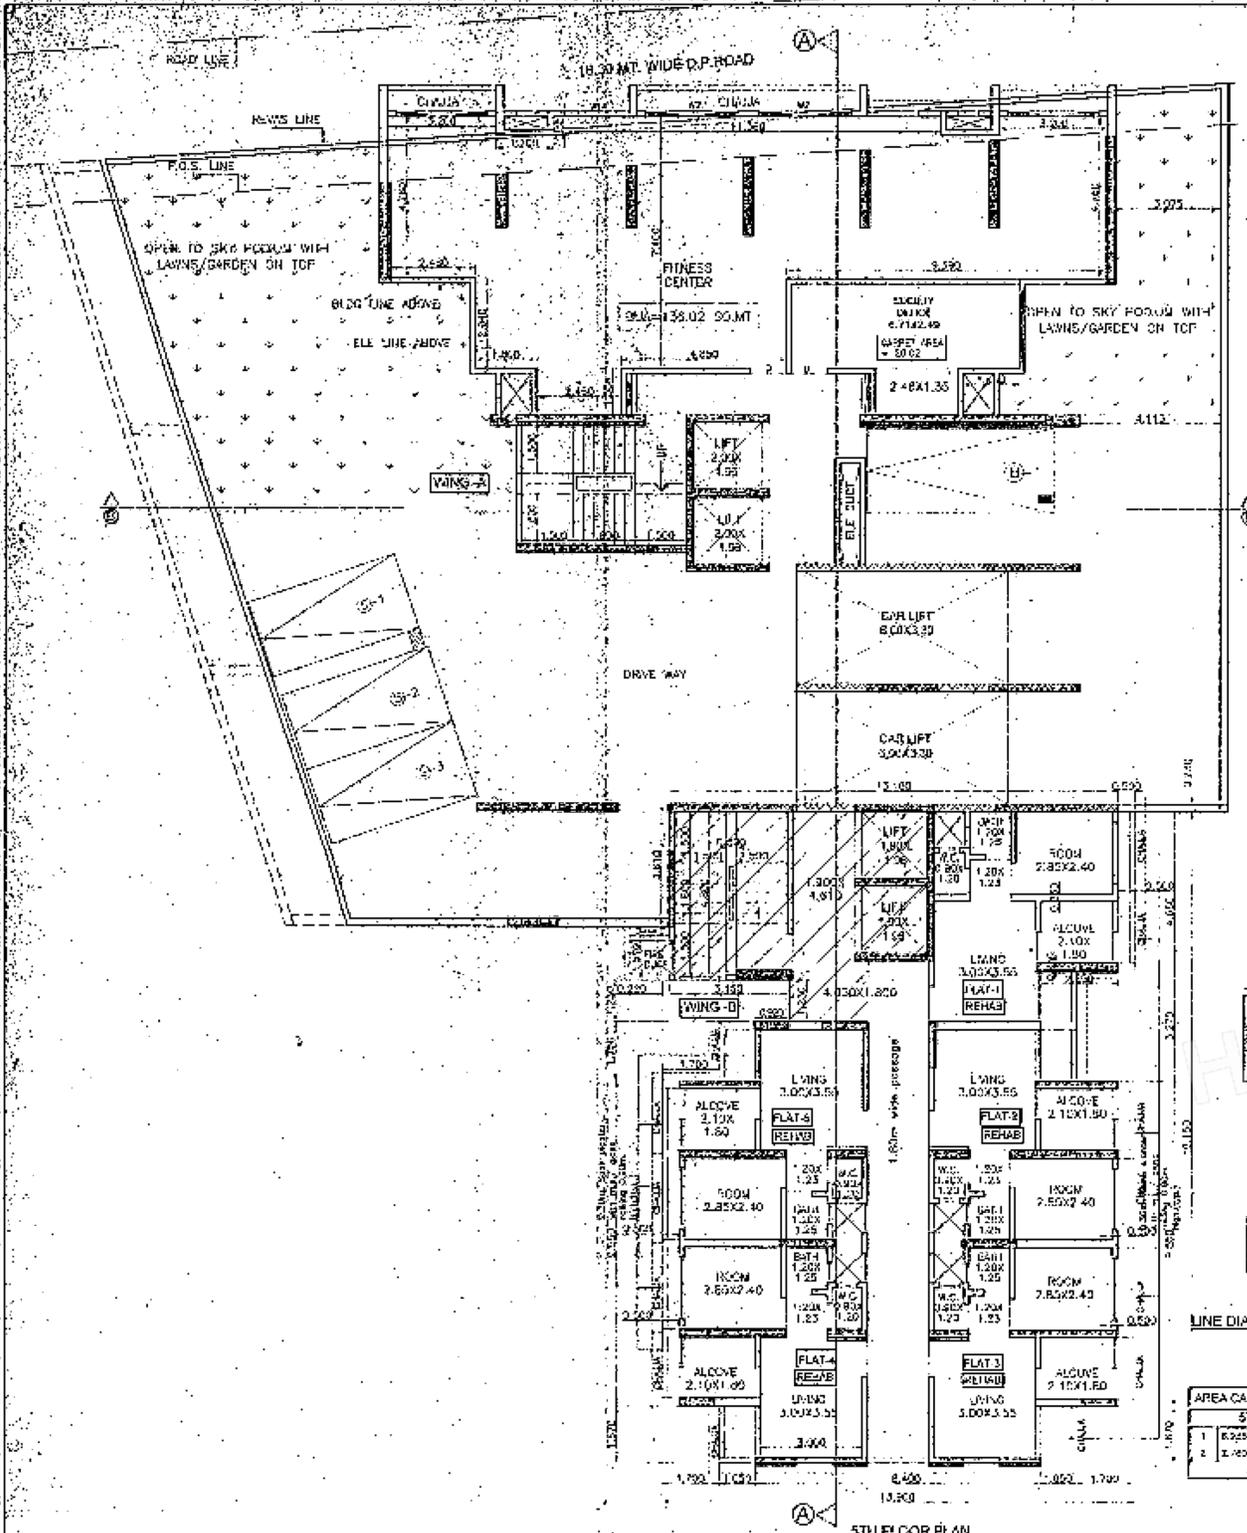

5TH FLOOR PLAN SCALE 1:100

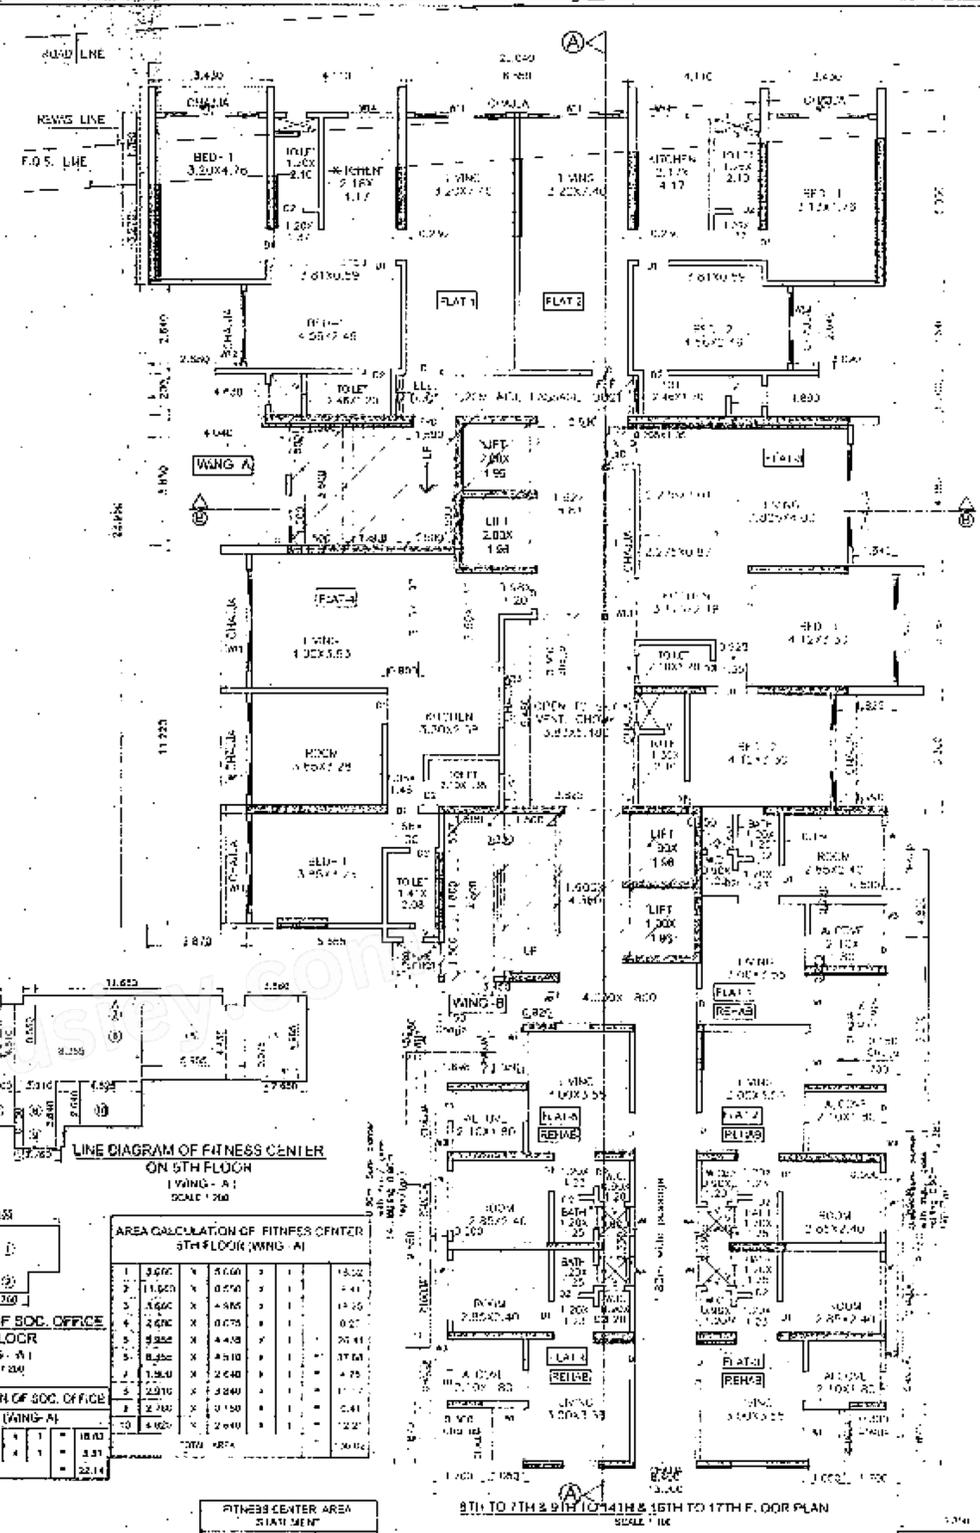

8TH TO 7TH & 9TH TO 14TH & 16TH TO 17TH FLOOR PLAN SCALE 1:100

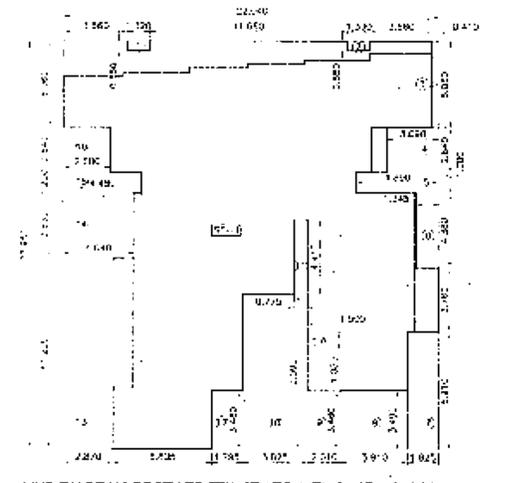

LINE DIAGRAM OF 6TH TO 7TH, 9TH TO 14TH & 16TH FLOOR (WING - A) SCALE 1:200

LINE DIAGRAM OF FITNESS CENTER ON 5TH FLOOR (WING - A) SCALE 1:50

AREA CALCULATION OF FITNESS CENTER 5TH FLOOR (WING - A)

1	3.60	1	3.60	1	3.60
2	11.62	1	11.62	1	11.62
3	3.60	1	3.60	1	3.60
4	3.60	1	3.60	1	3.60
221	3.60	1	3.60		

Approved Subject to the condition mentioned in the other conditions of the plan. DATE: 24 MAY 2011

CONTENTS OF SHEET

8th, 9th, 10th, 11th, 12th, 13th, 14th & 15th FLOOR TERRACE FLOOR PLAN & LINE DIAGRAM & AREA CALCULATION.

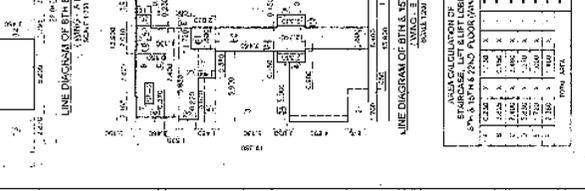
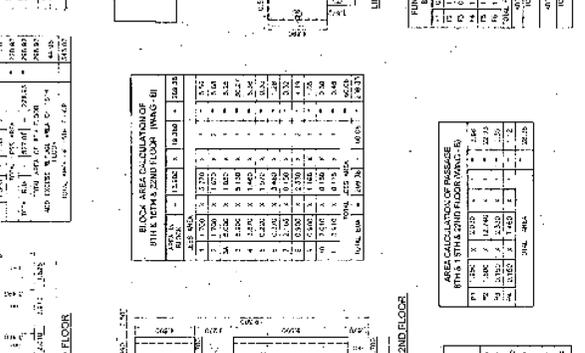
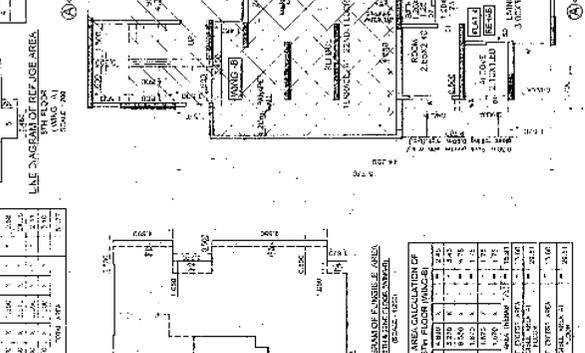
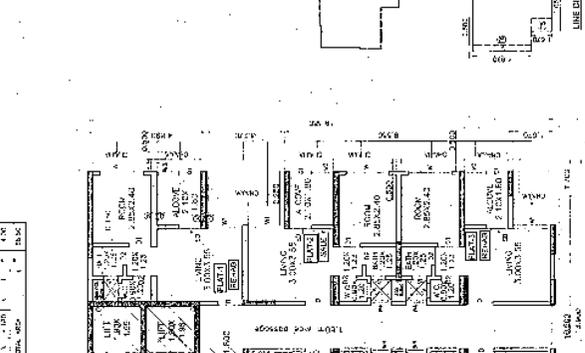
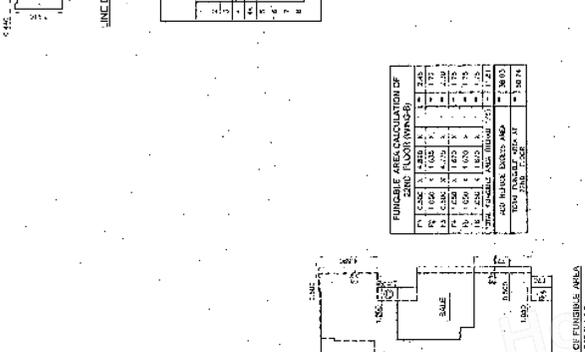
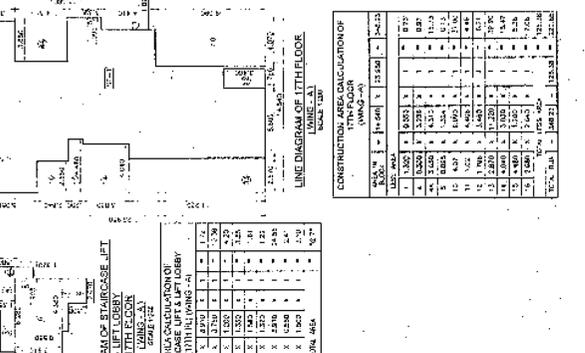
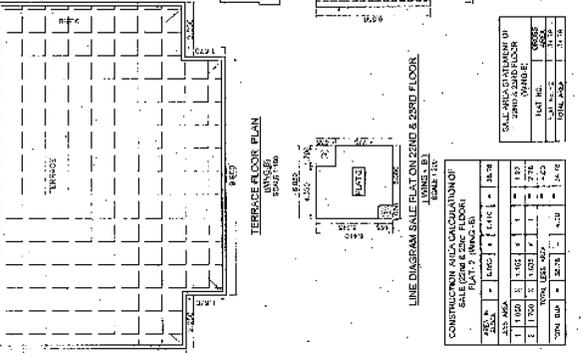
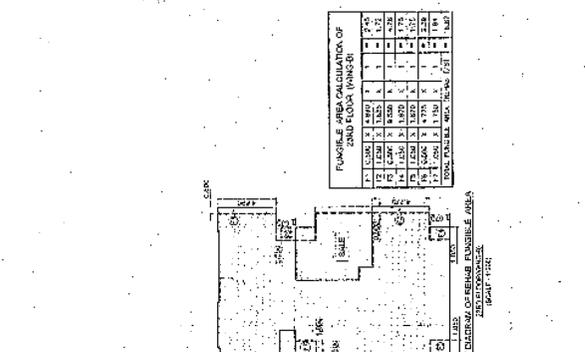


Table: REFERENCE AREA CALCULATION OF 8TH FLOOR (WING-B)

Table: REFERENCE AREA CALCULATION OF 9TH FLOOR (WING-B)

Table: REFERENCE AREA CALCULATION OF 10TH FLOOR (WING-B)

Table: REFERENCE AREA CALCULATION OF 11TH FLOOR (WING-B)

Table: REFERENCE AREA CALCULATION OF 12TH FLOOR (WING-B)

Table: REFERENCE AREA CALCULATION OF 13TH FLOOR (WING-B)

Table: REFERENCE AREA CALCULATION OF 14TH FLOOR (WING-B)

Table: REFERENCE AREA CALCULATION OF 15TH FLOOR (WING-B)

Table: REFERENCE AREA CALCULATION OF 16TH FLOOR (WING-B)

Table: REFERENCE AREA CALCULATION OF 17TH FLOOR (WING-B)

Table: REFERENCE AREA CALCULATION OF 18TH FLOOR (WING-B)

Table: REFERENCE AREA CALCULATION OF 19TH FLOOR (WING-B)

Table: REFERENCE AREA CALCULATION OF 20TH FLOOR (WING-B)

Table: REFERENCE AREA CALCULATION OF 21ST FLOOR (WING-B)

Project information including V.S. VAIDYA & ASSOCIATES, PROJECT: SUDA REHABILITATION SCHEME ON CTCS NO.6(P), 20(P), 21(P) & 22(P) OF VILLAGE ANBEVALU AT VEERA DESAI ROAD, ANDHERI (W) MUMBAI - 400 058.

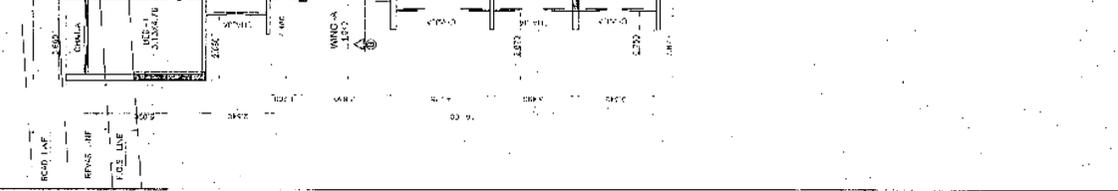
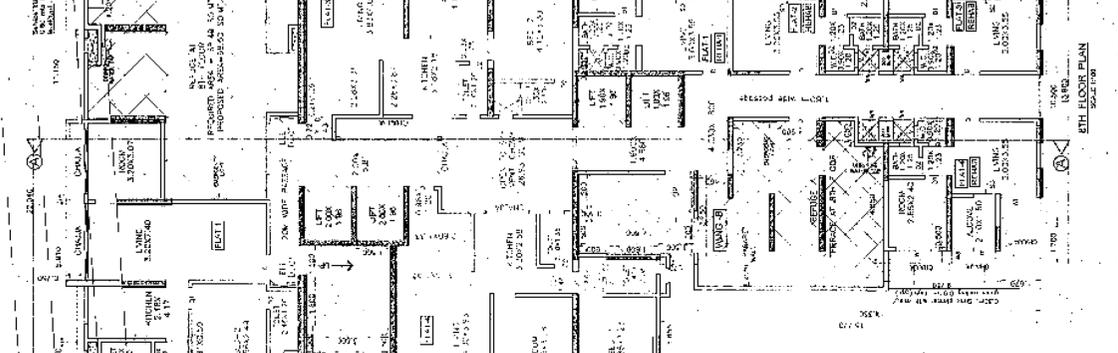
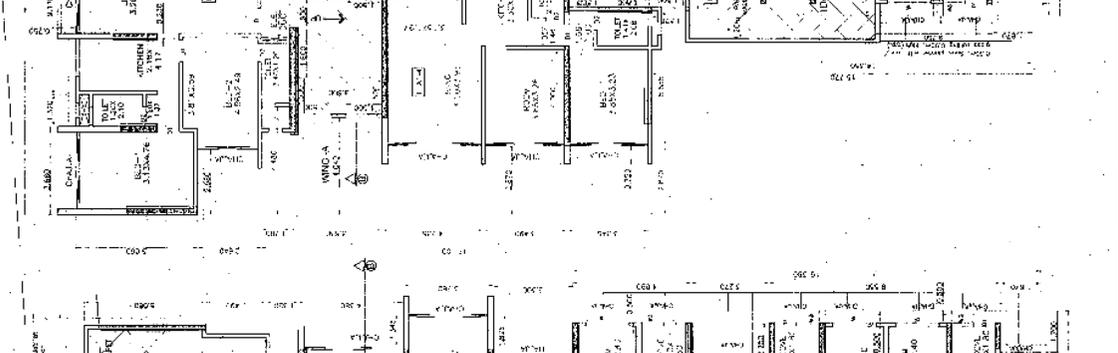
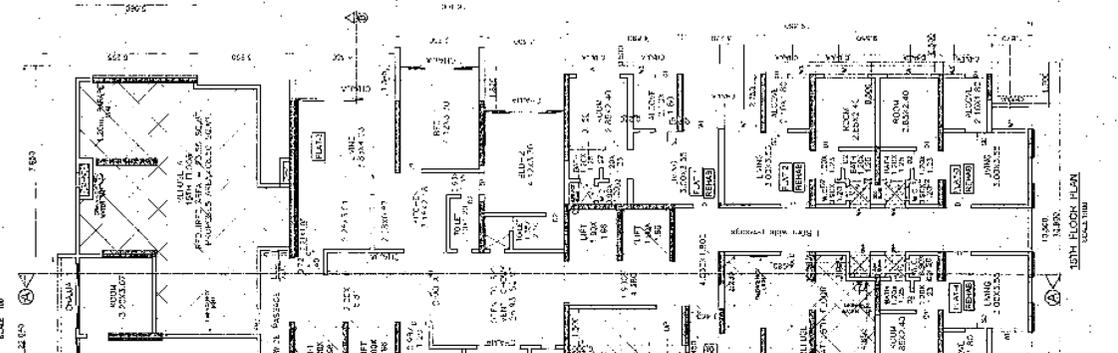
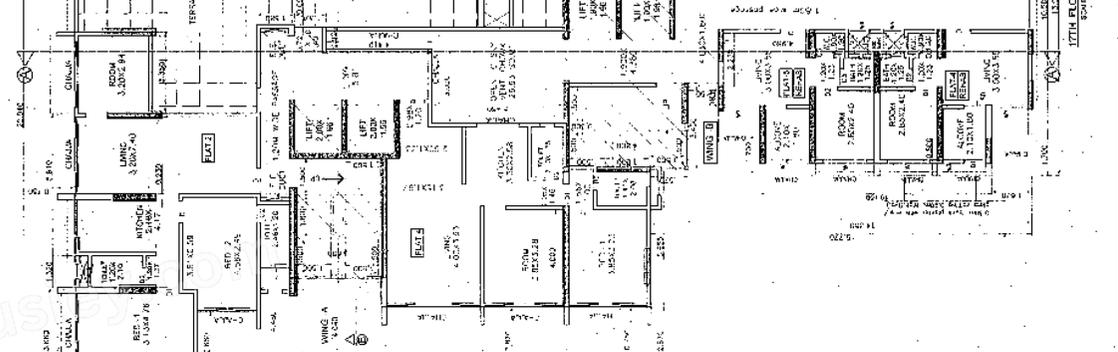
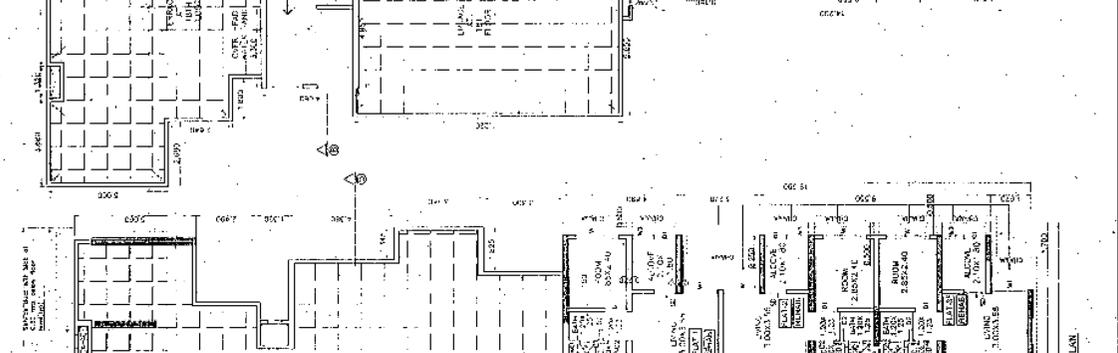
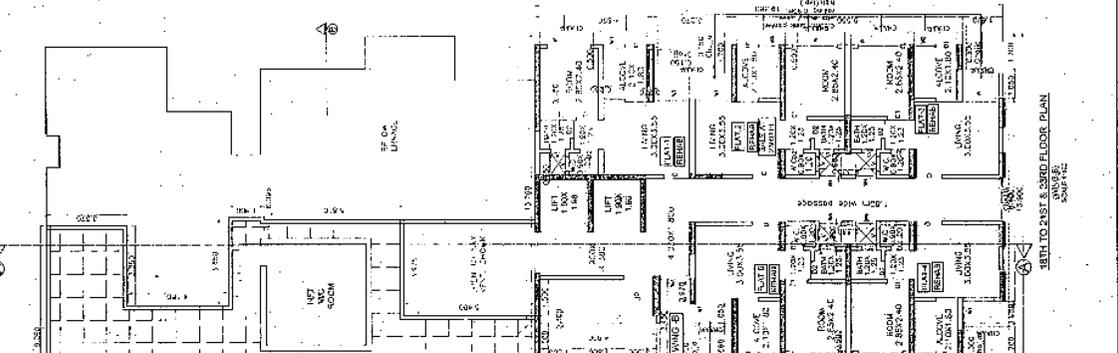


Table: REFERENCE AREA CALCULATION OF 21ST FLOOR (WING-B)

Table: REFERENCE AREA CALCULATION OF 20TH FLOOR (WING-B)

Table: REFERENCE AREA CALCULATION OF 19TH FLOOR (WING-B)

Table: REFERENCE AREA CALCULATION OF 18TH FLOOR (WING-B)

Table: REFERENCE AREA CALCULATION OF 17TH FLOOR (WING-B)

Table: REFERENCE AREA CALCULATION OF 16TH FLOOR (WING-B)

Table: REFERENCE AREA CALCULATION OF 15TH FLOOR (WING-B)

Table: REFERENCE AREA CALCULATION OF 22ND FLOOR (WING-B)

Table: REFERENCE AREA CALCULATION OF 23RD FLOOR (WING-B)

Table: REFERENCE AREA CALCULATION OF 24TH FLOOR (WING-B)

Table: REFERENCE AREA CALCULATION OF 25TH FLOOR (WING-B)

Table: REFERENCE AREA CALCULATION OF 26TH FLOOR (WING-B)

Table: REFERENCE AREA CALCULATION OF 27TH FLOOR (WING-B)

Table: REFERENCE AREA CALCULATION OF 28TH FLOOR (WING-B)

