




BASEMENT FLOOR PLAN
1:100 (U.G. TANK BELOW GROUND)

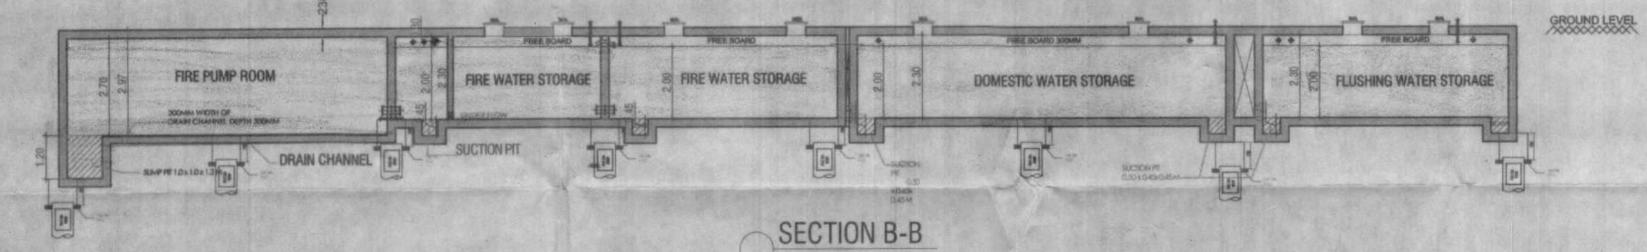


SECTION B-B
1:100

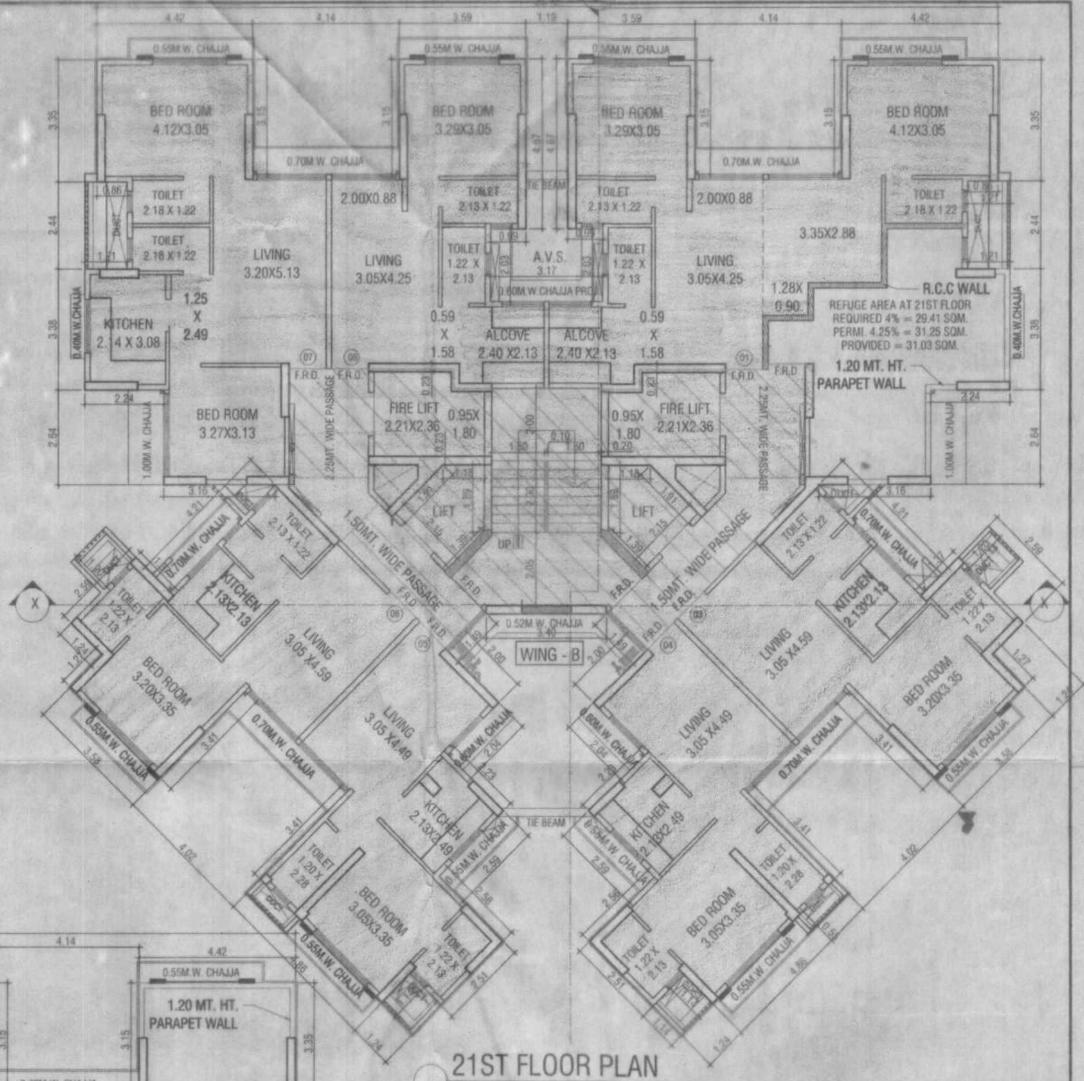

21ST FLOOR PLAN
1:100

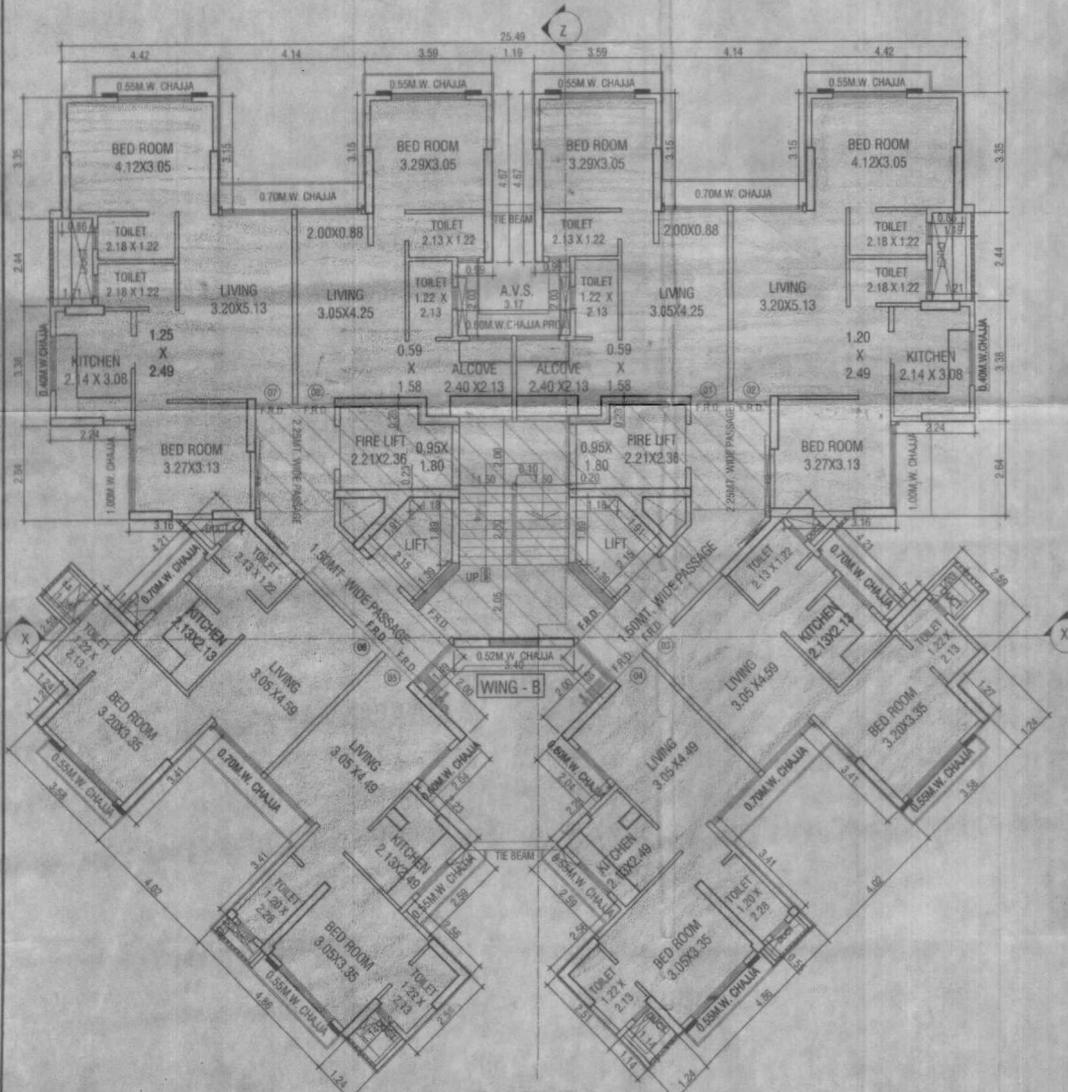

TYPICAL FLOOR PLAN
1:100 (5TH TO 6TH, 8TH TO 13TH & 15TH TO 20TH & 22ND FLOOR)

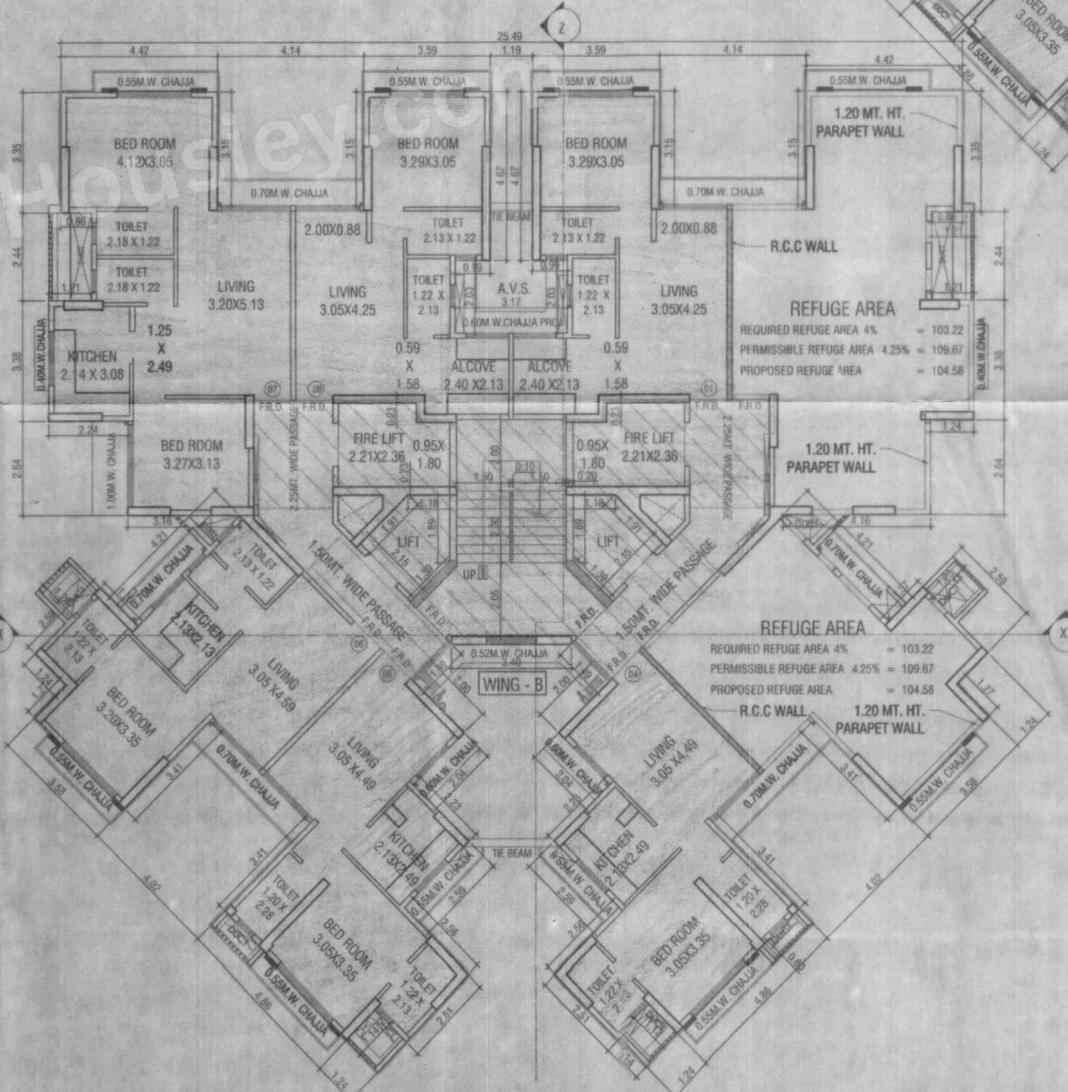

REFUGE FLOOR PLAN
1:100 (7TH & 14TH FLOOR)

NOTES
ALL MAIN DOOR, STAIRCASE DOOR, ELECTRIC DUCT DOOR, & REFUGE DOOR WILL BE F.R.D.

FORM - II

STAMP OF DATE OF RECEIPT OF PLANS:

This cancels Approval to the previous Plans Sanctioned under no. Mh/ma-7/1104/2024 dated 25/04/2024



STAMP OF APPROVAL OF PLANS:

Issued by B.P. Cell / Greater Mumbai / Mhda Read Along with this office letter No. Mhda-7/1104/2024 Date 17 MAY 2024

Chandan Kelekar
Pratima Kelekar
Architect, Interior Designer
281/2229, Madhav Nagar No. 1,
Goregaon (W), Mumbai-400 104
☎ +91 22 2872 2184 / 7116
www.spacemoulders.in

NAME OF OWNER:
Shree Krishna Sai Development Corporation

JOB TITLE:
Proposed Development of
Gorai Shri Shiv Parvati C.H.S.L.
bearing Plot No-8, R.S.C.- 3,
MHADA Layout at Gorai-III,
Borivali (West) Mumbai,

CONTENTS OF SHEET:
TYPICAL & REFUGE FLOOR PLAN WING B
BASEMENT FLOOR PLAN (U.G. TANK)
& SECTIONS

DRAWING TITLE:
DWG. FOR MUN. APPROVAL

JOB NO:
AR / AK / 06 / 108
DRWG NO:
AR / AK / 04 - 14

NORTH:
W
N
E

REV. SUFFIX. NO. DATE
SCALE AS STATED 2024 02 14
DRAWN BY RUPESH CHECKED BY SANTOSH