


ADJ PLOT NORTH WEST

ADJ PLOT SOUTH WEST

ADJ PLOT NORTH EAST

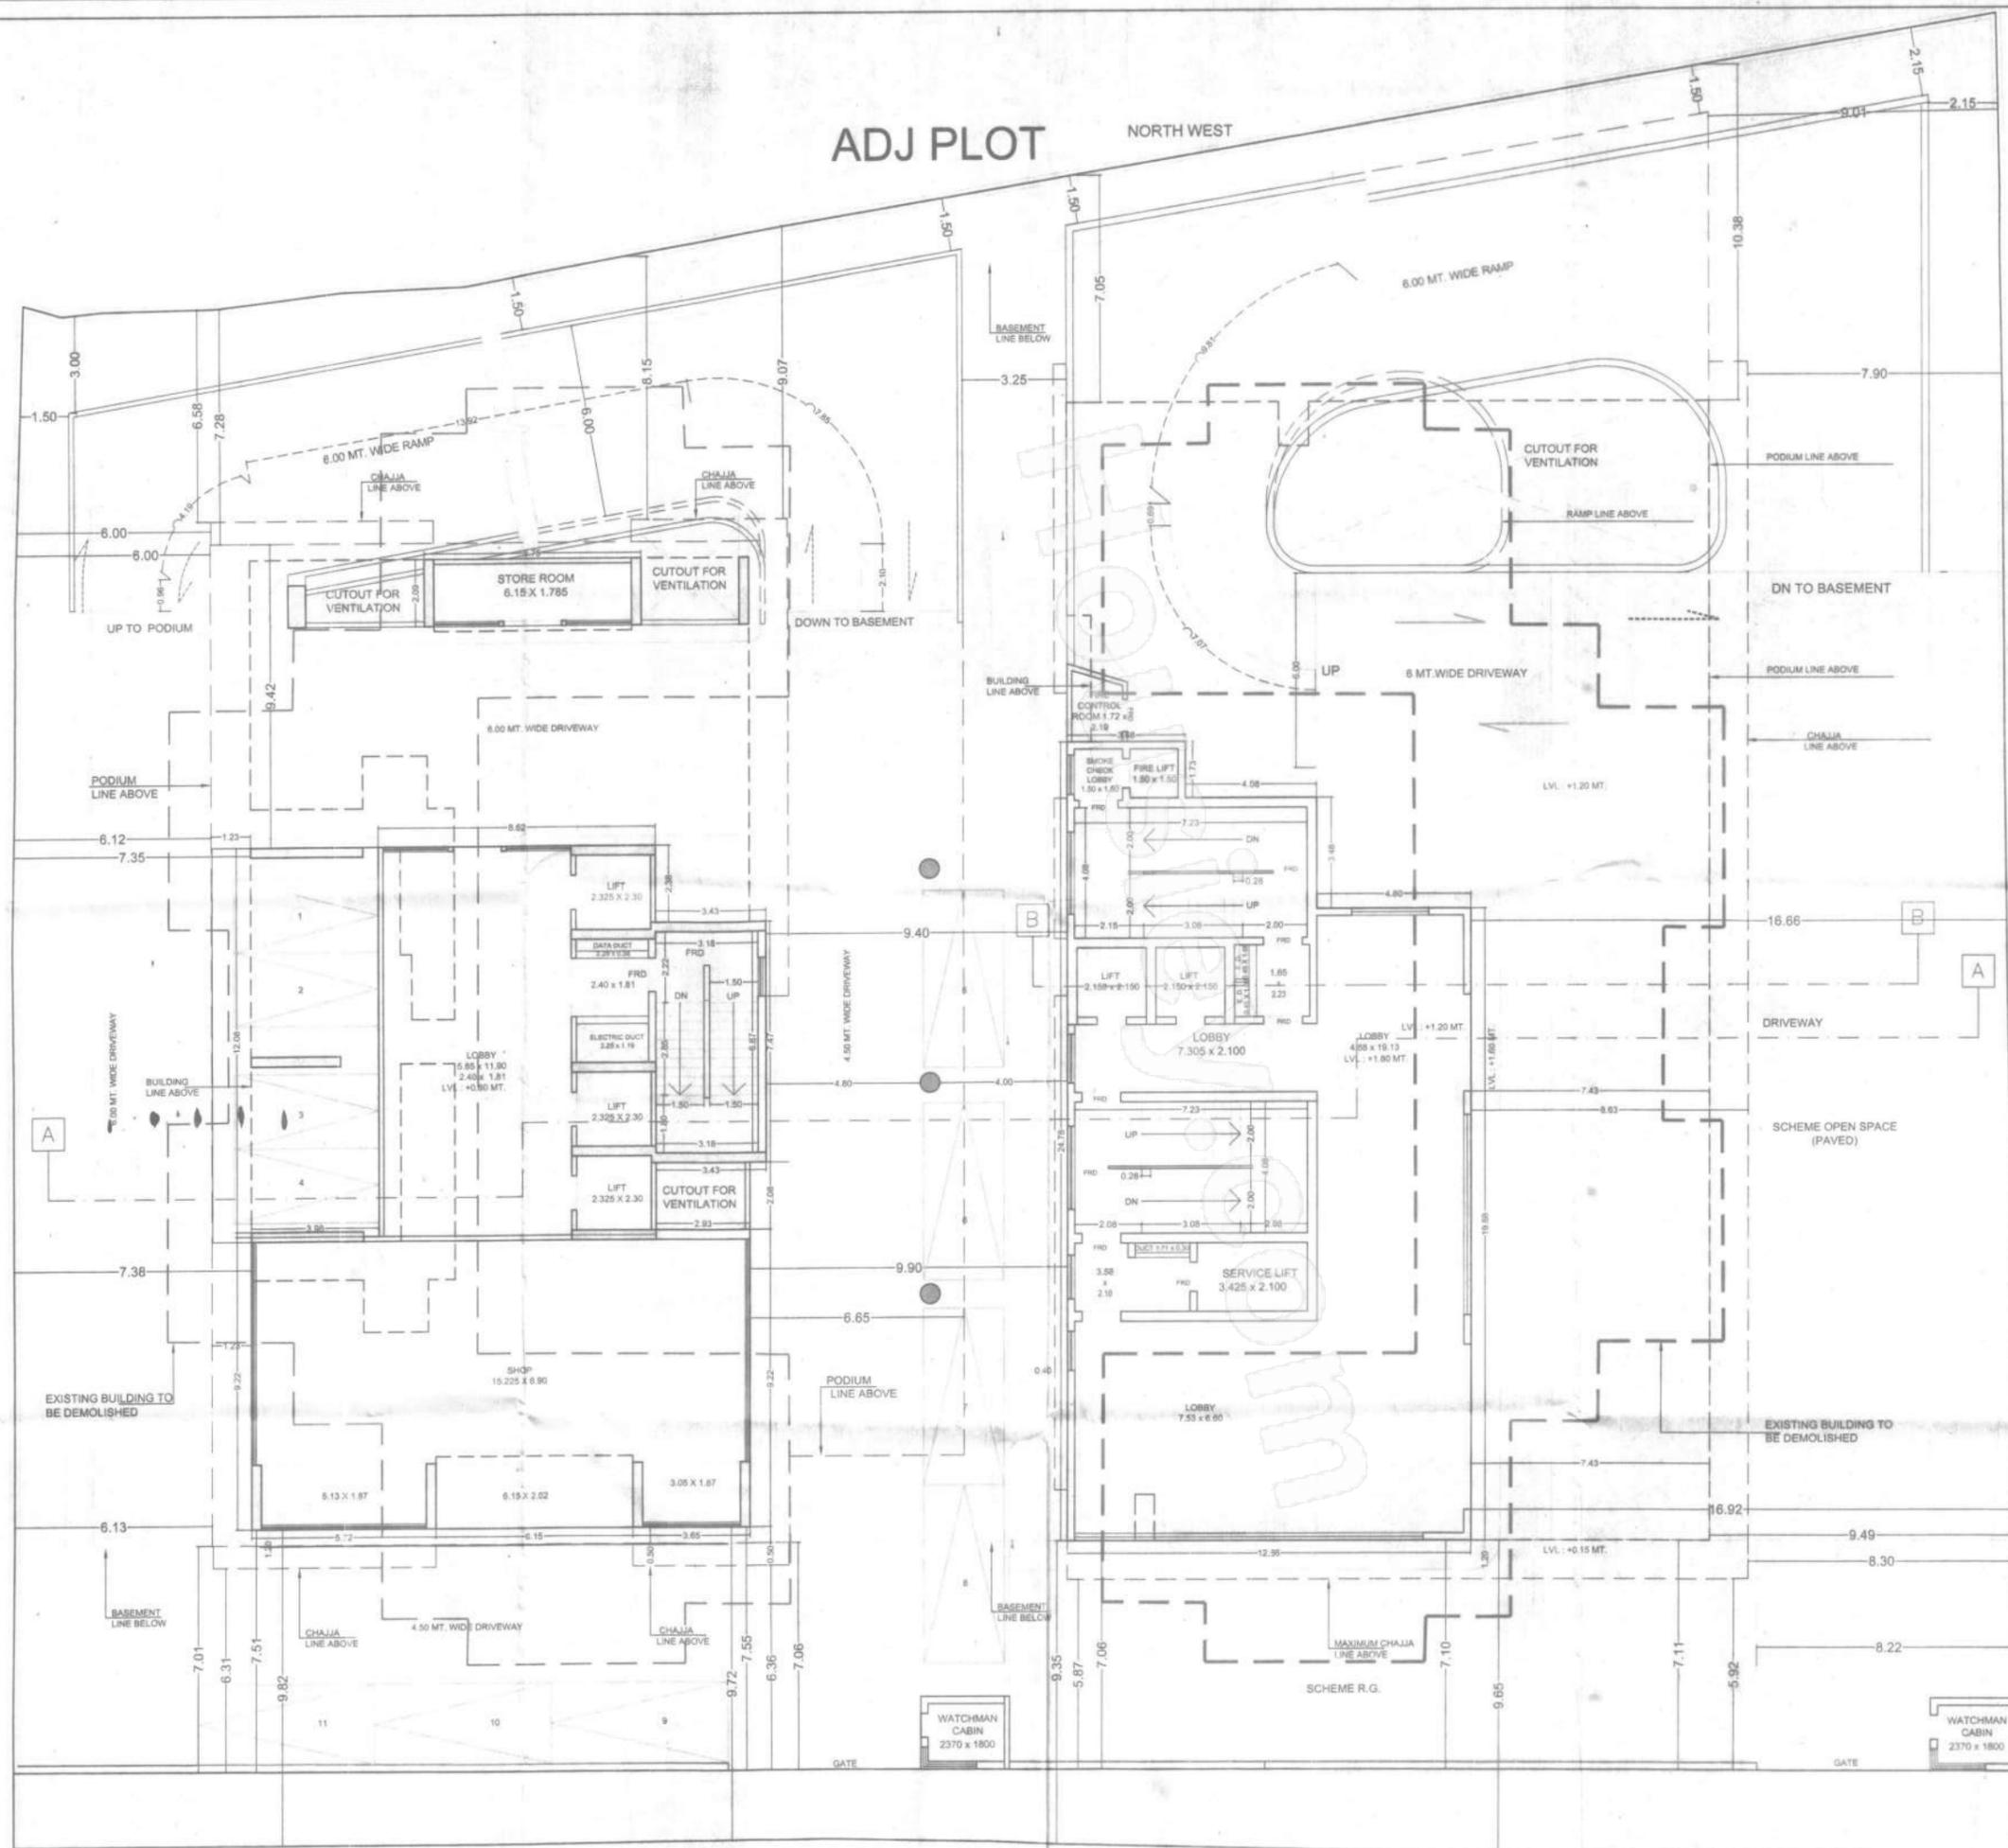

GROUND FLOOR PLAN ROAD SOUTH EAST

NO. OF PARKING STATEMENT

FLOORS	BIG	SMALL	TOTAL
STLT FLOORS (REHAB)	07	04	11
TOTAL PARKING			11

PROFORMA -- B

CONTENTS OF SHEET - STLT FLOOR PLAN, PARKING STATEMENT (REHAB & SALE BLDG.)

NOTES - BOUNDARY OF PLOT SHOWN BOUNDED BLACK, PROPOSED BUILDING SHOWN PINK, BUILDING TO BE DIMOLISHED SHOWN YELLOW DOTTED.

DESCRIPTION - PROPOSED REDEVELOPMENT OF EXISTING BUILDING NO 6 & 7, KNOWN AS SHIVAJI NAGAR, SHIVKIRAN CO. OF HSG. SOC. LTD. BEARING C.T.S NO. 999(PART), AT VILLAGE WORLI, MUMBAI 400 030.

NAME OF DEVELOPER - SUGEE GROUP
 NAME OF OWNER - SHIVKIRAN CHS. LTD.

FILE NO. -
 JOB NO. - ARCH / SUGEE / SVKN / 21501
 DRG. NO. -
 DRAWN BY - MANALI
 CHECKED BY - ROHAN

DATE - 15-08-2021
 SCALE - 1

SIGNATURE OF LICENSED ARCHITECT
 NIKHIL DIXSHIT
 17/11/2017
 9/194 L.S.

SIGNATURE OF CHAIRMAN SECRETARY
 CHAIRMAN SECRETARY
 SIGNATURE OF OWNER

SUB ENGINEER
 ASSISTANCE ENGINEER
 EXECUTIVE ENGINEER

Approved subject to conditions mentioned in this office Letter No. Mhada-34/884/2021
 Date 26 AUG 2021
 Ex. Eng. Bha. P. Deshpande
 Maharashtra Housing & Area Development Authority