

3RD PODIUM PLAN
SCALE 1:100

BIG PARKING= 06 Nos.
SMALL PARKING=29 Nos.
TOTAL PARKING=35 Nos.

THIS CANCELS APPROVAL TO THE PREVIOUS PLANS SANCTIONED UNDER NO. P-3509/2019 (581 AND OTHER) P/N WARD/MALAD-W DATED 31ST JAN. 2022

THIS PLAN IS DIGITALLY SIGNED AND PHYSICAL SIGN NOT REQUIRED
APPROVED SUBJECT TO CONDITIONS MENTIONED THIS OFFICE LETTER UNDER NO. P-3509/2019 (581 AND OTHER)

SANTOSH HARISHCHANDRA SANKHE
Digitally signed by SANTOSH HARISHCHANDRA SANKHE
Date: 2023.03.27 16:49:30 +05'30'

EXECUTIVE ENGINEER
EXECUTIVE ENGINEER (BLDG PROP) P'WARD

MANISH SHASHIKANT T JAVANJAL
Digitally signed by MANISH SHASHIKANT T JAVANJAL
Date: 2023.03.25 10:53:55 +05'30'

S.E. (B.P) P/N

HARESH CHANDIRAM BHAGAT
Digitally signed by HARESH CHANDIRAM BHAGAT
Date: 2023.03.25 16:46:32 +05'30'

A.E. (B.P) P'WARD

Pawar Ameet Ganpatrao

ARCHITECT
AMEET PAWAR CA/2004/34543

SUMEET SHYAMSUNDA R JHUNJHUNWAL A
Digitally signed by SUMEET SHYAMSUNDA R JHUNJHUNWAL
Date: 2023.03.24 11:02:03 +05'30'

SECRETARY
MALAD SATI DARSHAN CO-OP HSG. SOC. LTD.

PROFORMA 'B'

CONTENTS OF SHEET

3RD PODIUM PLAN.

DESCRIPTION OF PROPOSAL

PROPOSED REDEVELOPMENT OF LAND BEARING C.T.S.NO (S) 580, 580/1 TO 11, 581/A, 581/A/1&2 OF VILLAGE MALAD SOUTH IN P/N WARD

NAME OF OWNER/DEVELOPER


MALAD SATI DARSHAN CO-OP HSG. SOC. LTD.

NAME, ADDRESS & SIGNATURE OF ARCHITECT


GROUND FLOOR, SATYANARAYAN PRASAD- COMMERCIAL CENTRE, DAYALDAS ROAD, VILE PARLE (E), MUMBAI- 400 057.
PH:-022-2612 9933/ 44/ 55/ 66.
WWW.ABECRETECHNOLGY

NORTH JOB No. DRAWN BY CHECKED BY PATH:-


	2054	SUNIL	SUNIL	U:\SUNIL\WESTERN\JOB NO.2054 - SATI DARSHAN B.M.C. PROPOSAL\F.S.I.-1.00+0.50 ADD. F.S.I.-0.70 TDR-35\FUNGLE+ST. FREE OF F.S.I. (COLUMN LOCATION CHANGE) / 09-03-2023

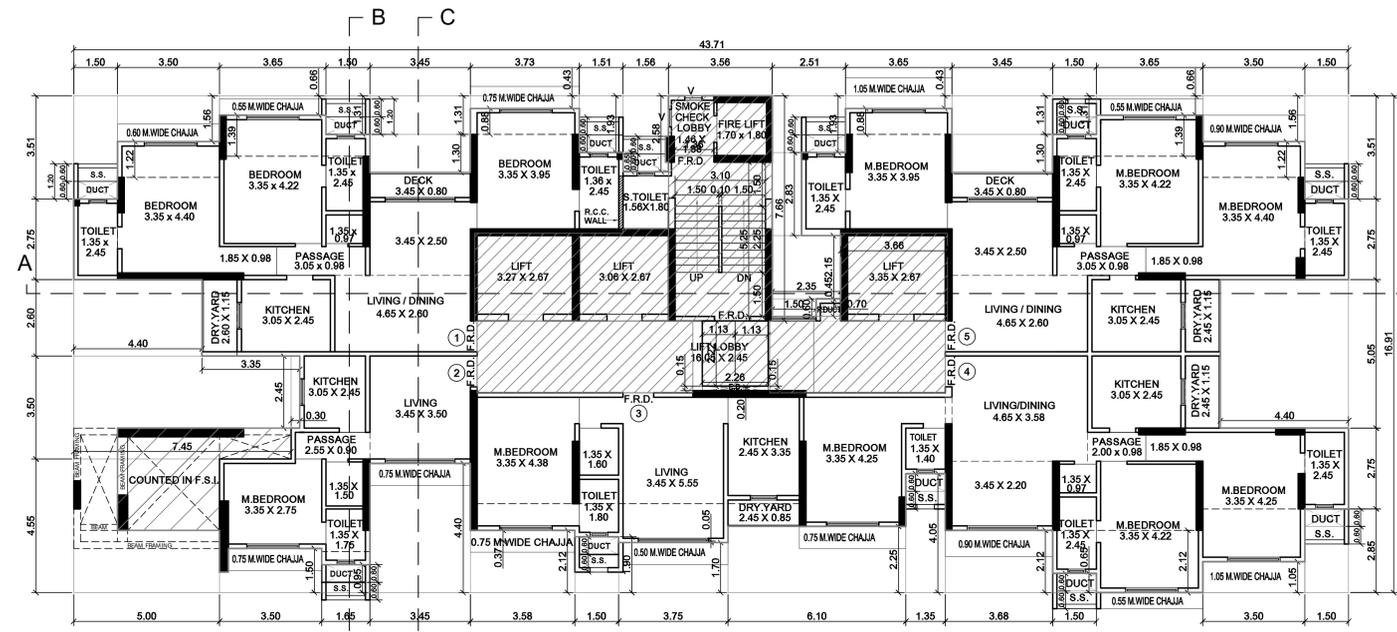


1ST FLOOR PLAN SCALE 1:100

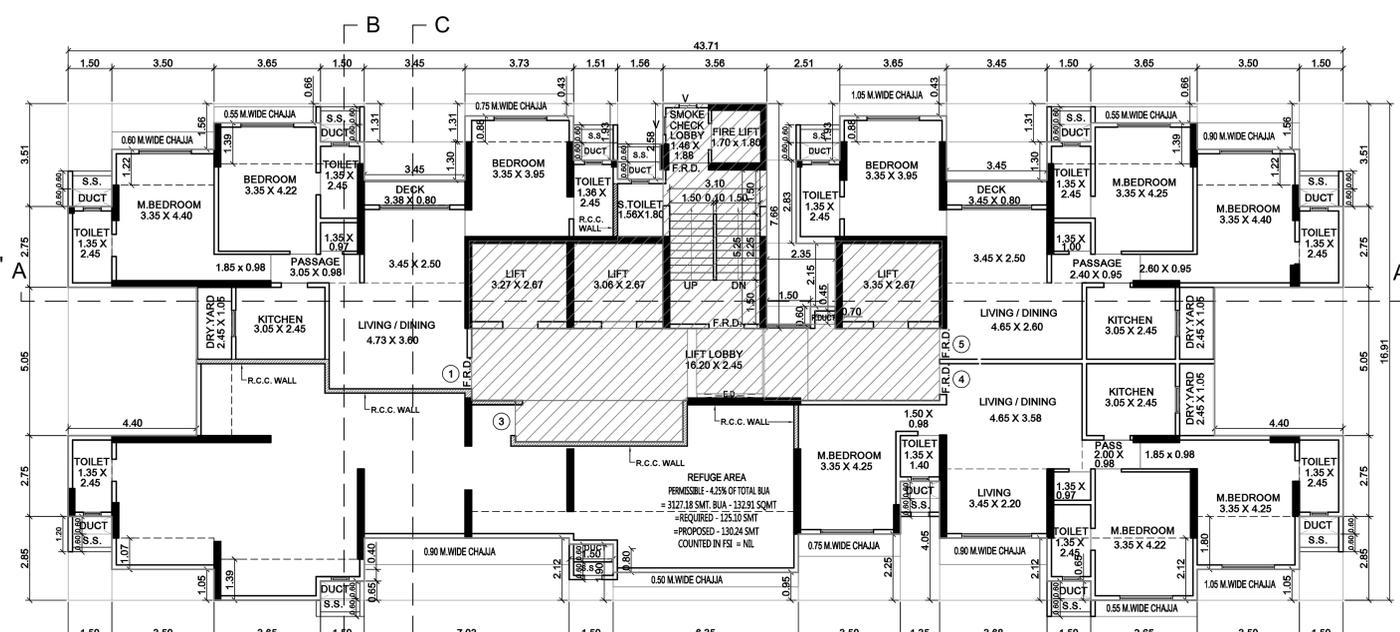

4TH FLOOR PLAN SCALE 1:100

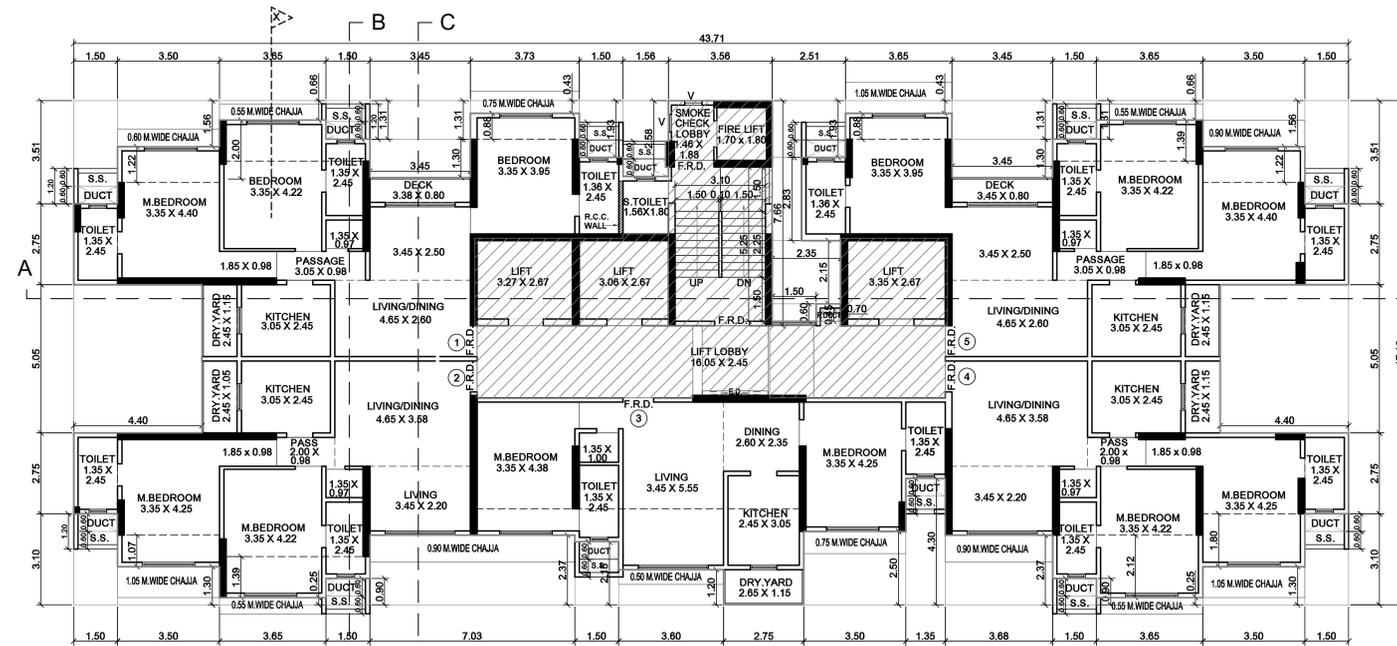

2ND,3RD,5TH TO 8TH FLOOR PLAN SCALE 1:100

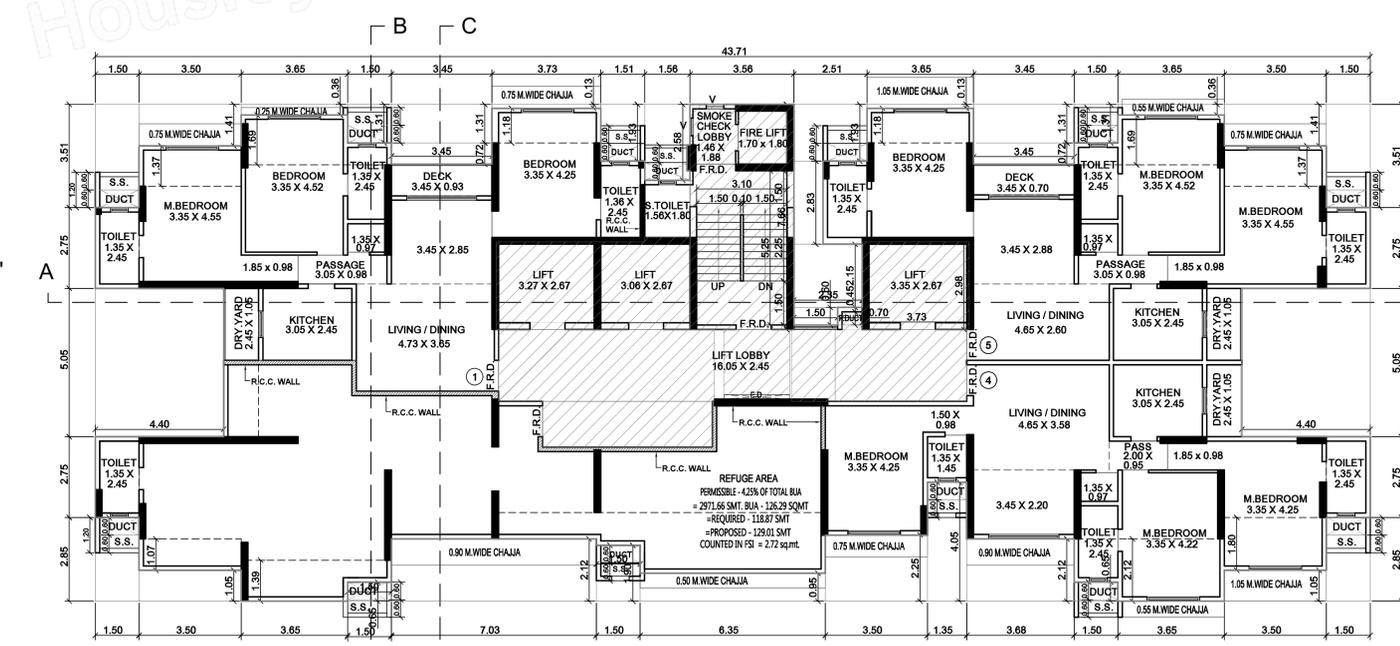

11TH FLOOR PLAN SCALE 1:100

THIS CANCELS APPROVAL TO THE PREVIOUS PLANS SANCTIONED UNDER NO. P-3509/2019 (581 AND OTHER) P/N WARD/MALAD-W DATED 31ST JAN. 2022

THIS PLAN IS DIGITALLY SIGNED AND PHYSICAL SIGN NOT REQUIRED APPROVED SUBJECT TO CONDITIONS MENTIONED THIS OFFICE LETTER UNDER NO. P-3509/2019 (581 AND OTHER)

SANTOSH HARISHCHANDRA RA SANKHE EXECUTIVE ENGINEER EXECUTIVE ENGINEER (BLDG PROP) P'WARD

MANISH SHASHIKAN S.E (B.P) P/N ARCHITECT AMEET PAWAR CA/2004/34543 HARESH CHANDIRAM M BHAGAT A.E (B.P) P'WARD SUMEET SHYAMSUNDRAR JHUNJHUNWAL A SECRETARY MALAD SATI DARSHAN CO-OP HSG. SOC. LTD.

PROFORMA 'B' CONTENTS OF SHEET FLOOR PLAN.




DESCRIPTION OF PROPOSAL PROPOSED REDEVELOPMENT OF LAND BEARING C.T.S.NO (S) 580, 580/1 TO 11, 581/A, 581/A/182 OF VILLAGE MALAD SOUTH IN P/N WARD

NAME OF OWNER/DEVELOPER MALAD SATI DARSHAN CO-OP HSG. SOC. LTD.

NAME, ADDRESS & SIGNATURE OF ARCHITECT

GROUND FLOOR, SATYANARAYAN PRASAD-COMMERCIAL CENTRE, DAYALDAS ROAD, VILE PARLE (E), MUMBAI-400 057. PH:-022-2612 9933/ 44/ 55/ 66. www.aakararchitect.org

NORTH JOB No. DRAWN BY CHECKED BY PATH:- 2054 SUNIL SUNIL U:ISUNILWESTERN/NOB NO.2054 - SATI DARSHAN.M.C.C. PROPOSAL.F.S.I-1.00+0.50 ADD. F.S.I.+0.70 TDR+35% FUNGLES+ST. FREE OF F.S.I. (COLUMN LOCATION CHANGE) / 09-03-2023

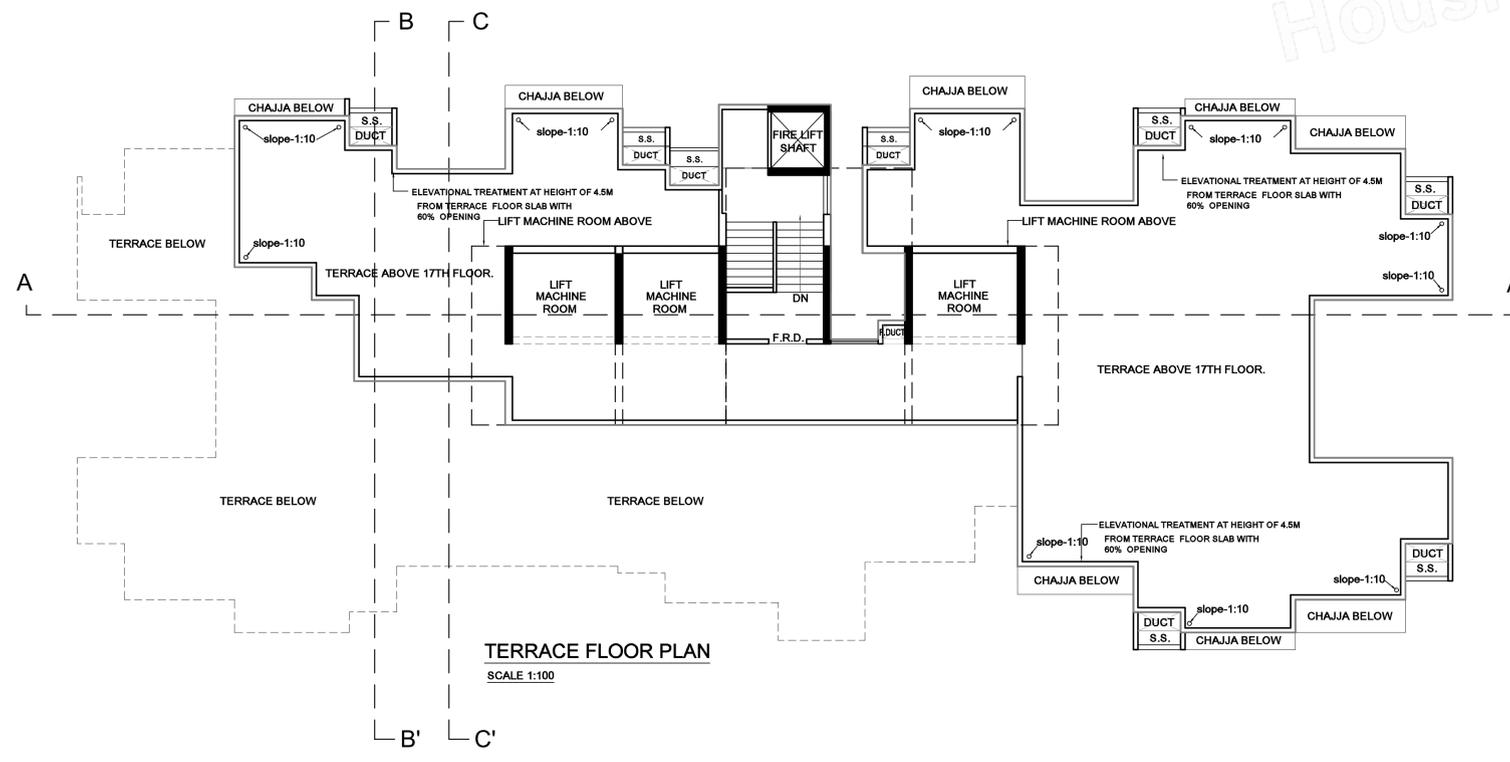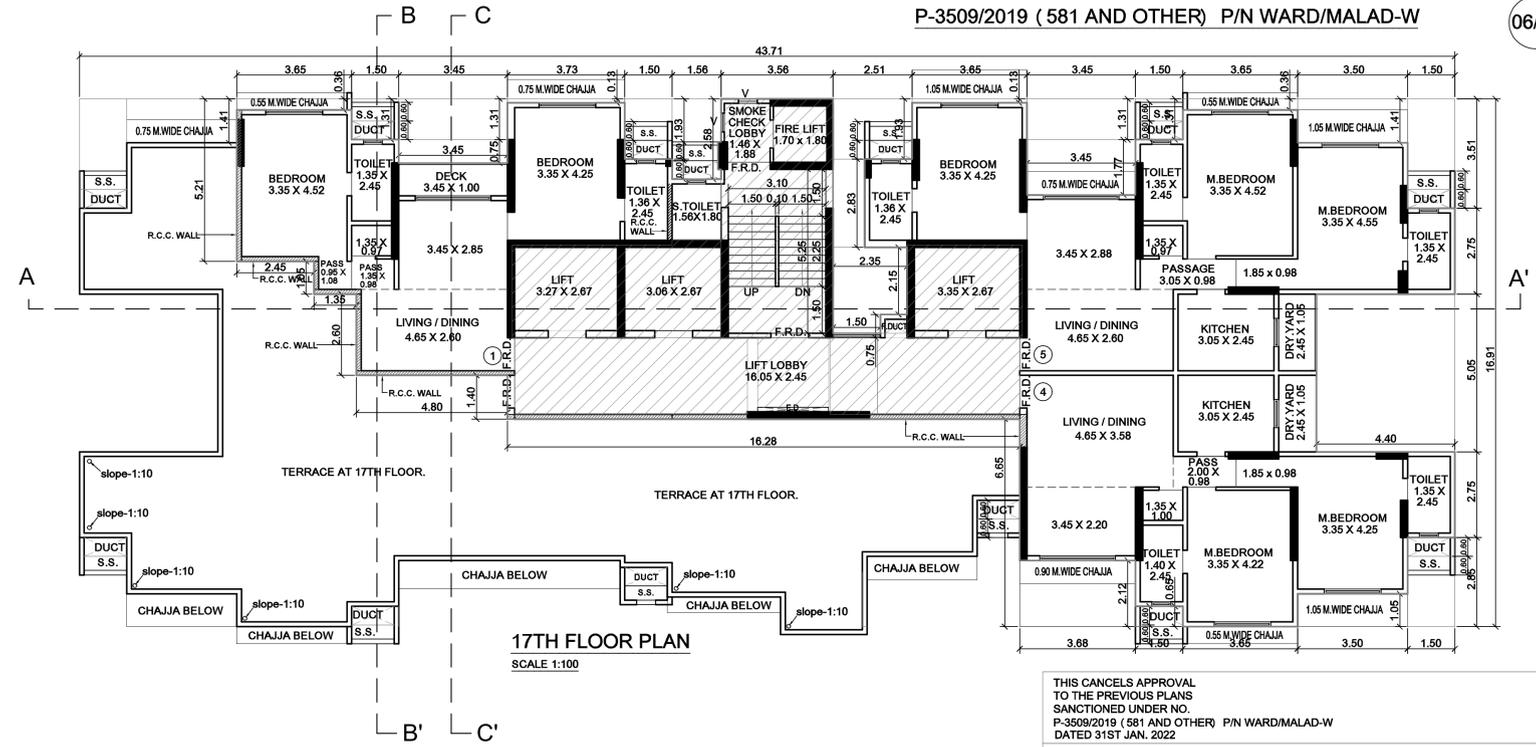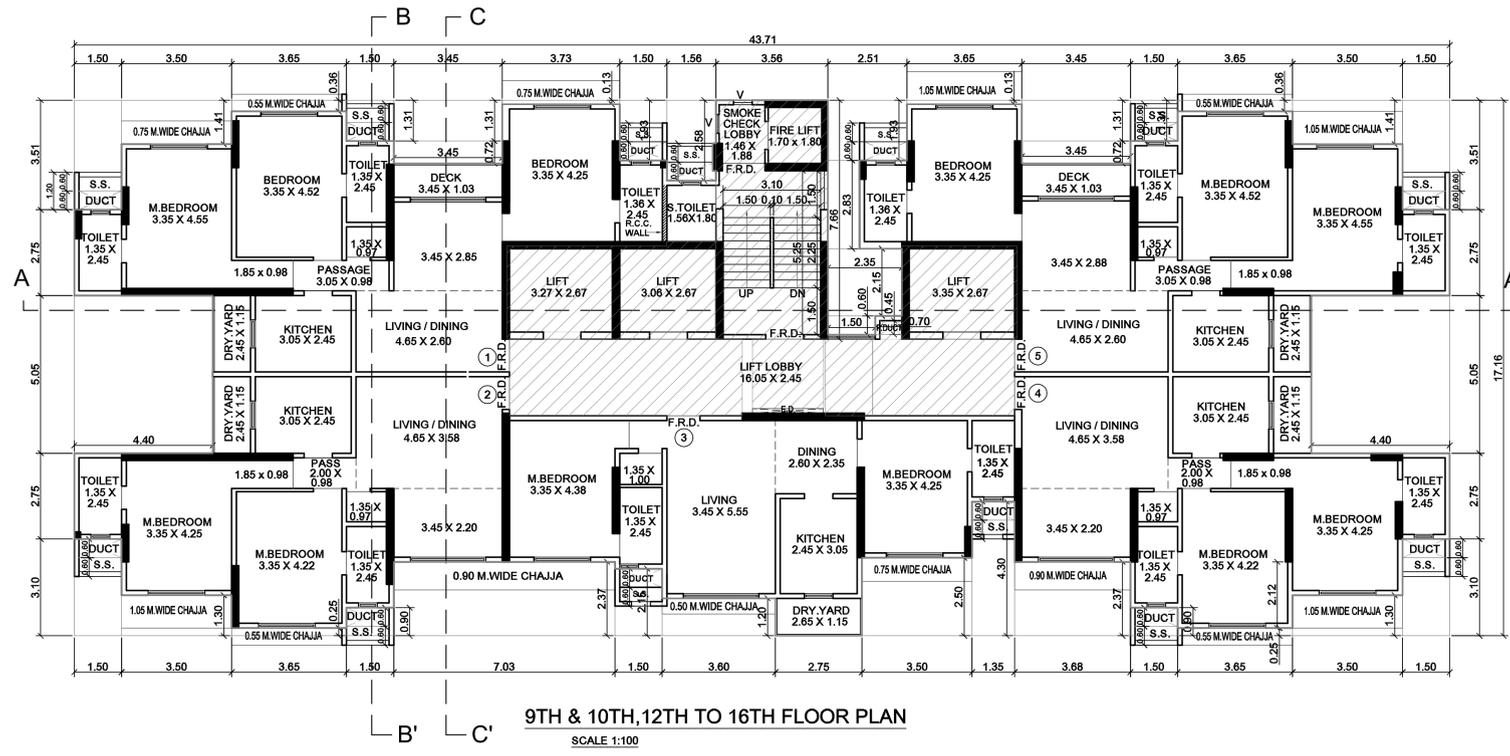

THIS CANCELS APPROVAL TO THE PREVIOUS PLANS SANCTIONED UNDER NO. P-3509/2019 (581 AND OTHER) P/N WARD/MALAD-W DATED 31ST JAN. 2022

THIS PLAN IS DIGITALLY SIGNED AND PHYSICAL SIGN NOT REQUIRED APPROVED SUBJECT TO CONDITIONS MENTIONED THIS OFFICE LETTER UNDER NO. P-3509/2019 (581 AND OTHER)

SANTOSH HARISHCHANDRA SANKHE
Digitally signed by SANTOSH HARISHCHANDRA SANKHE
Date: 2023.03.27 16:49:50 +05'30'
EXECUTIVE ENGINEER
EXECUTIVE ENGINEER (BLDG PROP) P'WARD

MANISH SHASHIKAN T JAVANJAL S.E (B.P) P/N
Digitally signed by MANISH SHASHIKAN T JAVANJAL
Date: 2023.03.25 10:54:25 +05'30'

HARESH CHANDIRAM M BHAGAT A.E. (B.P) P/WARD
Digitally signed by HARESH CHANDIRAM M BHAGAT
Date: 2023.03.25 16:47:08 +05'30'

Pawar Ameet Ganpatrao ARCHITECT AMEET PAWAR CA/2004/34543

SUMEET SHYAMSUNNDAR JHUNJUNWAL A SECRETARY MALAD SATI DARSHAN CO-OP HSG. SOC. LTD.

PROFORMA 'B'

CONTENTS OF SHEET
FLOOR PLAN.

DESCRIPTION OF PROPOSAL
PROPOSED REDEVELOPMENT OF LAND BEARING C.T.S.NO (S) 580, 580/1 TO 11, 581/A, 581/A/1&2 OF VILLAGE MALAD SOUTH IN P/N WARD

NAME OF OWNER/DEVELOPER
MALAD SATI DARSHAN CO-OP HSG. SOC. LTD.

NAME, ADDRESS & SIGNATURE OF ARCHITECT



NORTH	JOB NO.	DRAWN BY	CHECKED BY	PATH:-
	2054	SUNIL		U:\SUNIL\WESTERN\JOB NO.2054 - SATI DARSHAN M.C. PROPOSAL\F.S.I.-1.00+0.50 ADD. F.S.I.+0.70 TDR+35%FUNGLE+ST FREE OF F.S.I. (COLUMN LOCATION CHANGE) / 06-03-2023