


WING - B WING - A
1ST FLOOR PLAN
 SCALE 1:100

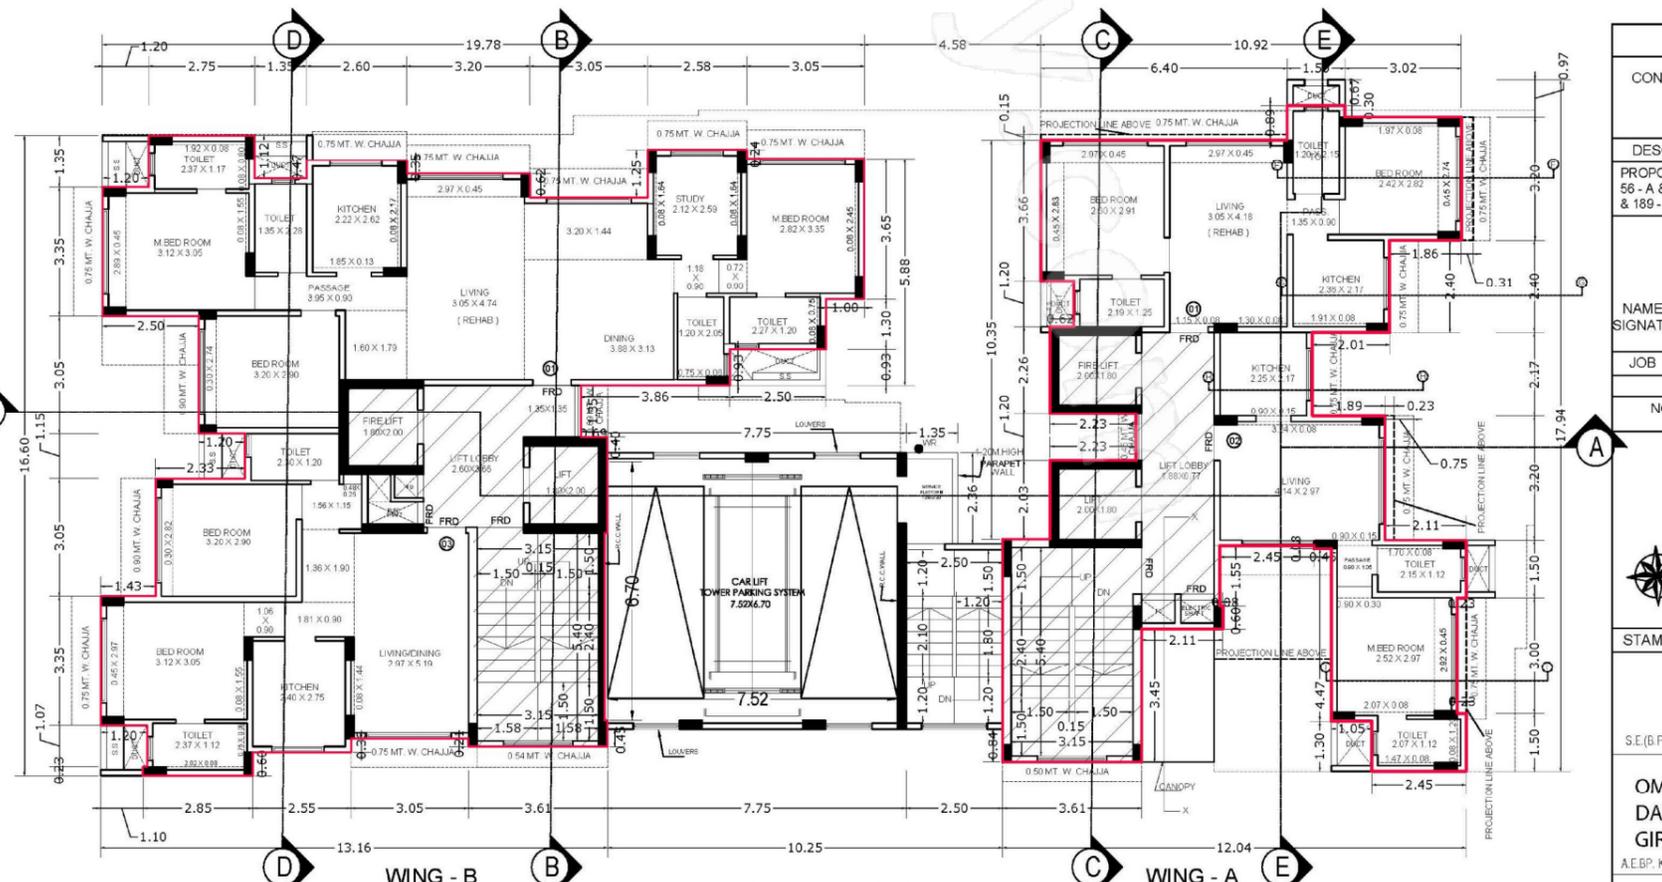

WING - B WING - A
2 ND. FLOOR PLAN
 SCALE 1:100

APPROVED SUBJECT TO THE CONDITIONS MENTIONED IN THIS OFFICE LETTER UNDER AUTODCR FILE No. P-8074/2021/(56A And Other)/K/W Ward/FP/01/Amend DATED: 18.03.2024

PROFORMA - II				
CONTENTS OF SHEET: 1ST. & 2ND. FLOOR PLAN (WING - A & B)				
DESCRIPTION OF PROPOSAL AND PROPERTY PROPOSED REDEVELOPMENT OF RESIDENTIAL BUILDING ON F.P. NO. 56 - A & 56 - B, T.P.S. II, BEARING C.T.S. NO. 189 - A, 189 - A / 2 TO 189 - A / 7 & 189 - B, OF VILLAGE ANDHERI AT J. P. ROAD, ANDHERI (WEST) MUMBAI.				
NAME, ADDRESS & SIGNATURE OF OWNER		ASHRAFALI VALIBHAI MOMIN Digitally signed by ASHRAFALI VALIBHAI MOMIN Date: 2024.03.06 16:26:24 +05'30' DELTA SYNERGY LLP		
JOB No.	DRG. No.	DATE	DRN. BY	CHK BY
NORTH		NAME, ADD. & SIGN OF LICENSED SURVEYOR		
		AKSHAT JAGDISH DUBAL Digitally signed by AKSHAT JAGDISH DUBAL Date: 2024.03.06 16:07:29 +05'30' MANOJ DUBAL & ASSOCIATES LICENSED SURVEYORS 309, SANGAM ARCADE, VALLABHAI ROAD, D.P.R. PLY. 9TH VILE PARLE (W), MUMBAI - 400066		
STAMP OF RECEIPT OF PLAN		STAMP OF APPROVAL OF PLAN		
PRASHANT PRABHAKAR LOHARE S.E.(P.) H/W-C		OMKAR DATTATRAY GIRKAR A.E.(P.) K/W WARD		
RAJENDRA HILAL PAGAR E.E.(P.) K/W WARD				