


त्रिवेतचे पत्र क्र. निभामनपा/नर. ५०६/२०२२-२३
२०२२-२३.९.२०२२...मधील अटी शर्तीस
वांधनकारक राहून मुळ/सुधारीत वांधकाम
वाचकरो (प्रारंभ पत्रातह) मंजूर,

chemistry

सहाय्यक सचालक नगररथना विष्णु - भाईंदर महानगरपालिका

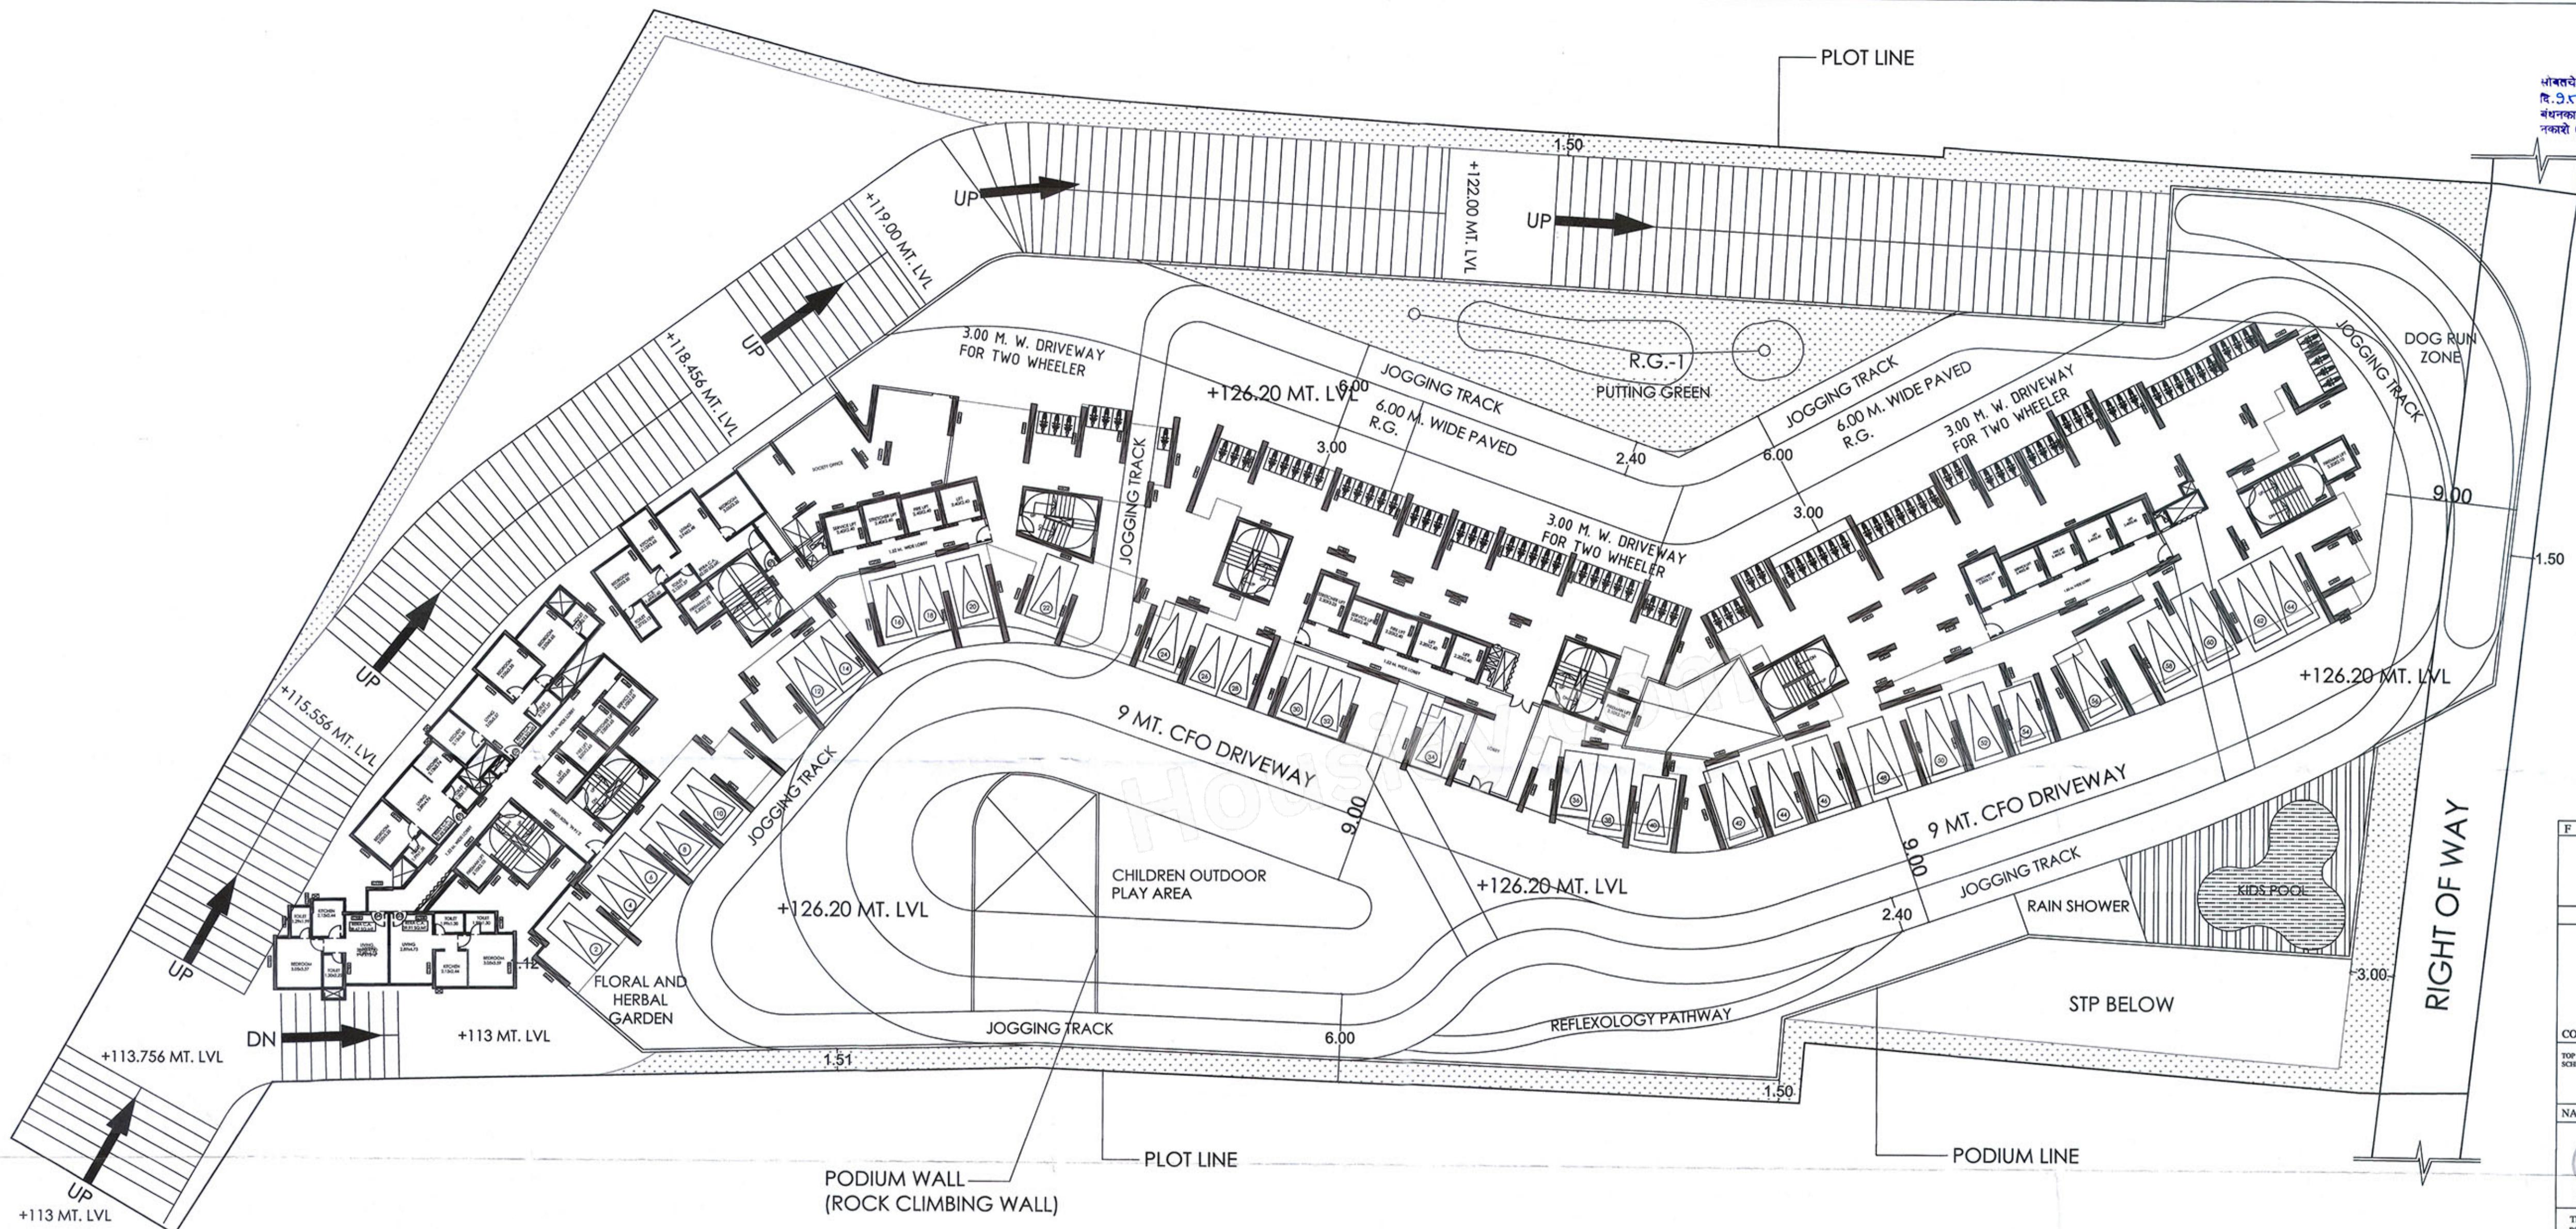

TOP PODIUM FLOOR PLAN

LVL.+126.00 MT. SCALE - 1:200

TOP PODIUM SCOOTER PARKING = 84 NOS				
<p>F NOTES</p> <p>BOUNDARY OF PLOT SHOWN THICK BLACK PROPOSED WORK SHOWN RED FILLED IN ALL WALLS ARE 150MM THK. CONCRETE BLOCK. INT. PLASTER SHOULD BE NEERU FINISHED. EXT. PLASTER SHOULD BE SAND FINISHED. NATURE OF BUILDING IS R.C.C. FRAME WORK.</p>				
<p>CERTIFICATE OF AREA</p> <p>CERTIFIED THAT I HAVE SURVEYED THE PLOT UNDER REFERENCE ON AND THE DIMENSIONS OF SIDES ETC. OF THE PLOT STATED ON THE PLAN ARE AS MEASURED ON SITE AND THE AREA SO WORKED OUT IS _____ SQ.MTS. AND TALLIES WITH THE AREA STATED IN THE DOCUMENT OF OWNERSHIP T.P.S. RECORDS / LAND RECORDS DEPT. / CITY SURVEY RECORDS</p>				
SIGNATURE OF ARCHITECT				
PROFORMA 'B'				
CONTENTS OF SHEET		DESCRIPTION OF PROPERTY		
TOP PODIUM FLOOR PLAN SCHEDULE OF PARKING		PROPOSED COM.CUM RESL. BLDG ON PLOT BEARING S.NO.92, 260pt & 85pt OF VILLAGE- MAHAJANWADI TAL. & DIST- THANE.		
NAME, ADDRESS OF OWNER				
	<p>M/S MAN VASTUCON LTD.</p> <p>AUTORISED SINGATURE</p>			
<p>This plan is prepared as per the documents and papers provided by the owner.</p>				
NORTH	NAME, ADDRESS & SIGNATURE OF ARCHITECT			
<p>ARCHITECT <i>Disha</i></p> <p></p> <p>Disha Design Consultants</p> <p>OFFICE NO.5, 1ST FLOOR, ACHAL GIRI BUILDING, NEAR JAIN TEMPLE, ABOVE PRASHANT HOTEL, 150 FEET WIDE ROAD MAXUS MALL BHAYANDER (W).- 401101,</p> <p>CA/92/14868</p>				
JOB NO.	DRG. NO.	SCALE	DRN BY	CHKD BY
		As Shown	A. K. SINGH	