


PREVIOUS PLAN APPROVED
 APPROVED SUBJECT TO CONDITION
 C.C No - CC/0489/08 DATED 08/05/2008
 C.C No - CC/2471/11 DATED 30/12/2011
 C.C No - CC/1430/12 DATED 21/07/2012
 (Revalidation)
 C.C No - CC/2298/12 DATED 07/11/2012
 C.C No - CC/0609/13 DATED 27/05/2013
 C.C No - CC/1185/15 DATED 14/07/2015
 C.C No - CC/1741/16 DATED 21/09/2016
 C.C No - CC/0878/17 DATED 28/06/2017
 (Revalidation)
 C.C No - CC/1187/17 DATED 28/07/2017
 C.C No - CC/1809/18 DATED 12/08/2018
 C.C No - CC/0582/18 DATED 14/02/2019
 C.C No - CC/1159/20 DATED 12/11/2020

CONTENTS OF THE SHEET PLOT 'B'
 STILT AND PLAZA FLOOR PLAN

STAMP OF APPROVAL

विकास योजना कार्यालय
 मान्य लेआउट क्र. CC/1159/20
 दि.पी.ओ./जेन.सी. क्र. 1 दिनांक 12/11/2020
 कार्यकारी अभियंता
 विकास योजना व बांधकाम नियंत्रण (सो.क्र. 1)
 (महानगरपालिका)

नवीन विकास दि.पी.ओ. क्र. 1 दि.पी.ओ. क्र. 17/05/2008
 नवीन व. नं. 12592 कायदा क्र. CE/DP/12592/07
 दि. 21/5/2007
 दि. 17/11/2012
 दि. 10/11/2012
 दि. 21/10/2015

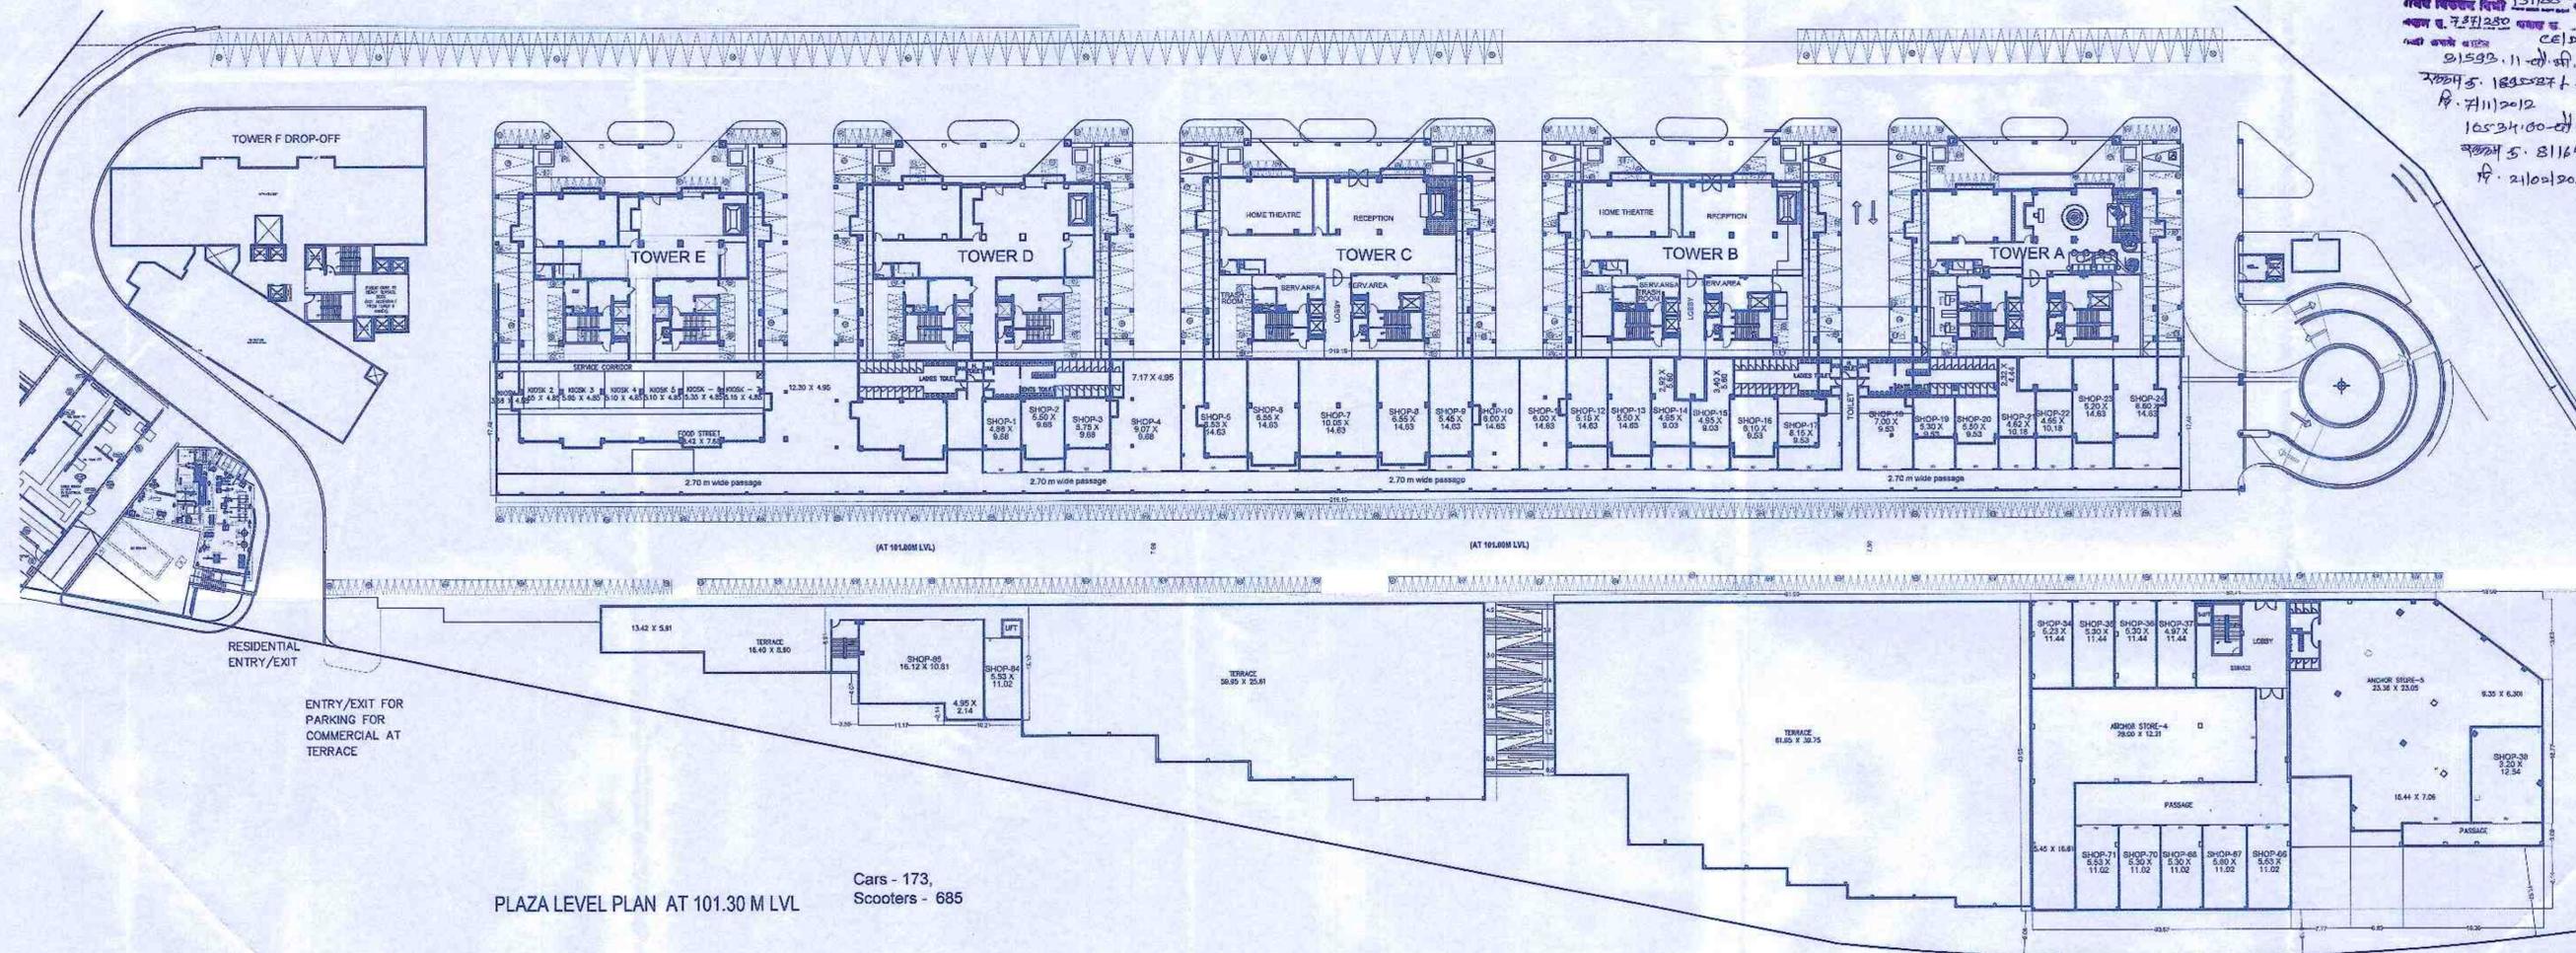

PLAZA LEVEL PLAN AT 101.30 M LVL
 Cars - 173,
 Scooters - 685

S.No	Name	Owner	Developer & P.O.A.	Authority Letter Holder	S.No
1	Basant Vihar Co-Op Housing Society 1. Chairman - Mr. Nazaryan Navgire 2. Secretary - Mr. Dattatray Mahamuni				S.No. 46 1/2 + 1/3
2	Mr. D. S. Argade Promoters & Builders Partner 1. Mr. D. S. Argade 2. Mr. Umesh Baccare		Basant Vihar Co-Op Housing Society Development Agreement - Holder		S.No. 46 1/2 + 1/3 S.No. 43 Hissa NO 5/15, 7, 11/19
3	Mrs. Purple Developers Partner 1. Mr. Dipak D. Melha		Developer Basant Vihar Society	<i>[Signature]</i>	S.No. 46 1/2 + 1/3
4	For above 1,2 & Self - Mr. Dipak D. Melha Partner For Mrs. Acropolis Purple Developers & Mrs. Purple Developers Partner Mrs. Acropolis Purple Developers Partner 1. Mr. Subash Shah		Developer Basant Vihar Co-Op Housing Society	<i>[Signature]</i>	S.No. 43 (P) + S.No. 44

DESCRIPTION OF PROPERTY & PROPOSAL
 REVISED LAYOUT OF BUILDINGS & BUILDING PLAN ON PLOT 'B'
 AT - S.No. 43, HISSA NO. 1+2+3+4+5(P)+6+7+8A+8B+9A+8B/1+10+11(P)+12+
 S.No. 44 + S.No. 46/1/2+1/3, (New Sr.No - 43/1to12/14/146/1/2/3 Plot - B)
 MOHAMMADWADI, PUNE.

NAME, ADDRESS & SIGNATURE OF THE ARCHITECT

Pinnac AECL Consultancy Pvt. Ltd
 'Pinnac House', Pinnac Memories,
 S. No. 7/3+4, Kothrud,
 Pune - 411038
[Signature]
DINESH V CHANDRATRE
 LIC NO 18 (PMC)

Drawn by	Rohit	Drig.no.
Date	27/08/2021	
Checked by	prajkta	