


Sanctioned No. B.P. / Punavale / 03/10025
 Subject to conditions mentioned in the
 Office Order No. 111082
 even dated - 07/01/2025
 Pimpri
 Date : 07/11/2025

Mahendra Thakur
 Executive Engineer
 Building Permission and Unauthorised Building
 Construction Control Department
 Pimpri Chinchwad Municipal Corporation
 Pimpri-411 018



Shri Ashok R. Mane
 City Engineer
 Building Permission Dept
 PCMC, Pimpri, Pune-12

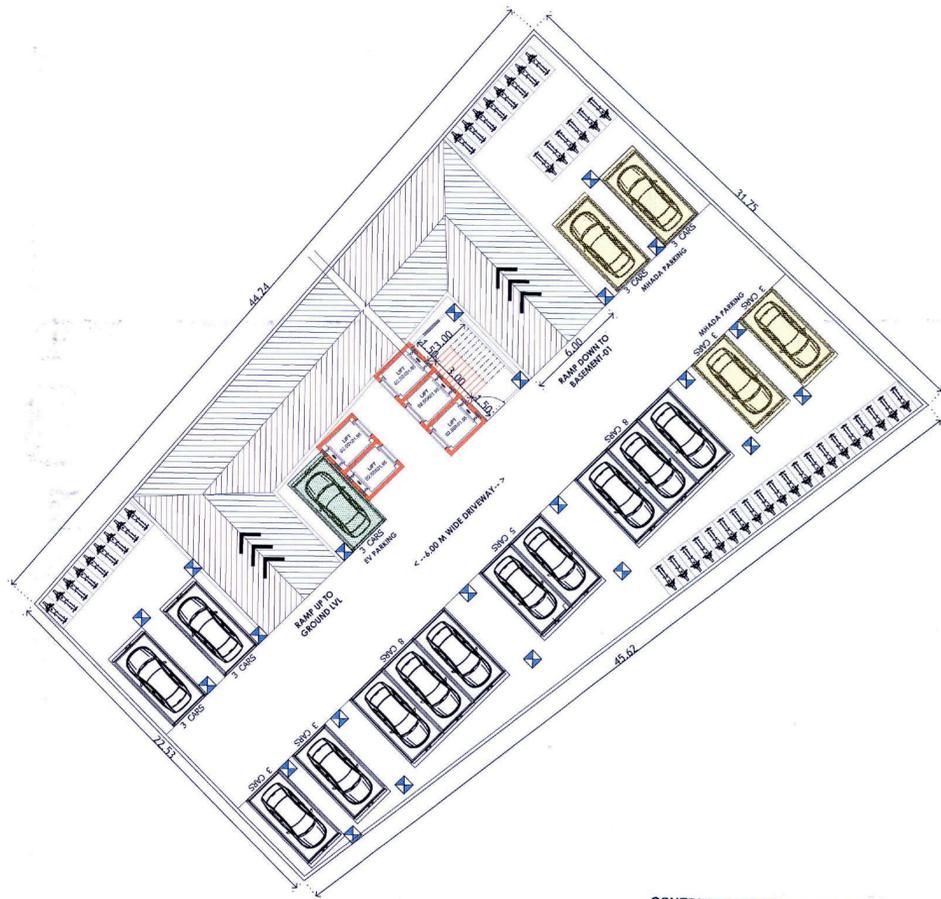


BASEMENT 02 FLOOR PLAN
 (SCALE - 1:200)

SCHEDULE OF OPENING: A, B, C, D

NAME	LENGTH	HEIGHT
D2	0.75	2.10
FD	1.95	2.10
FD1	1.50	2.10
D	1.00	2.10
W	1.80	1.20
W1	1.50	1.20
V	0.60	1.20

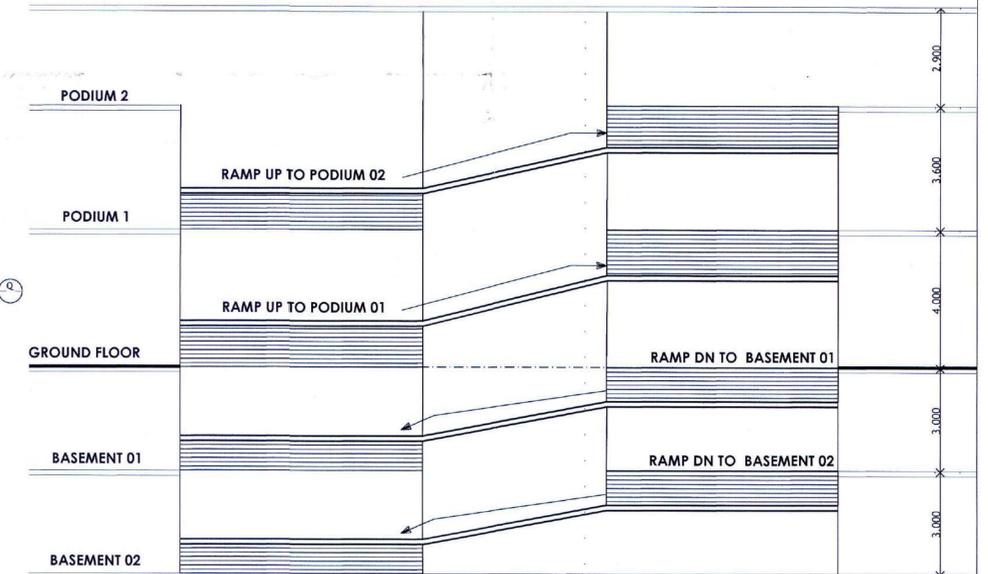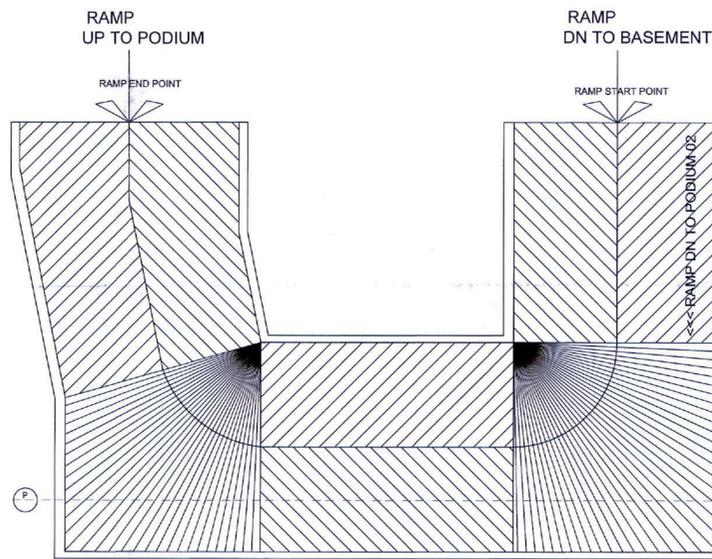

SCHEMATIC SECTION P-Q FOR RAMP

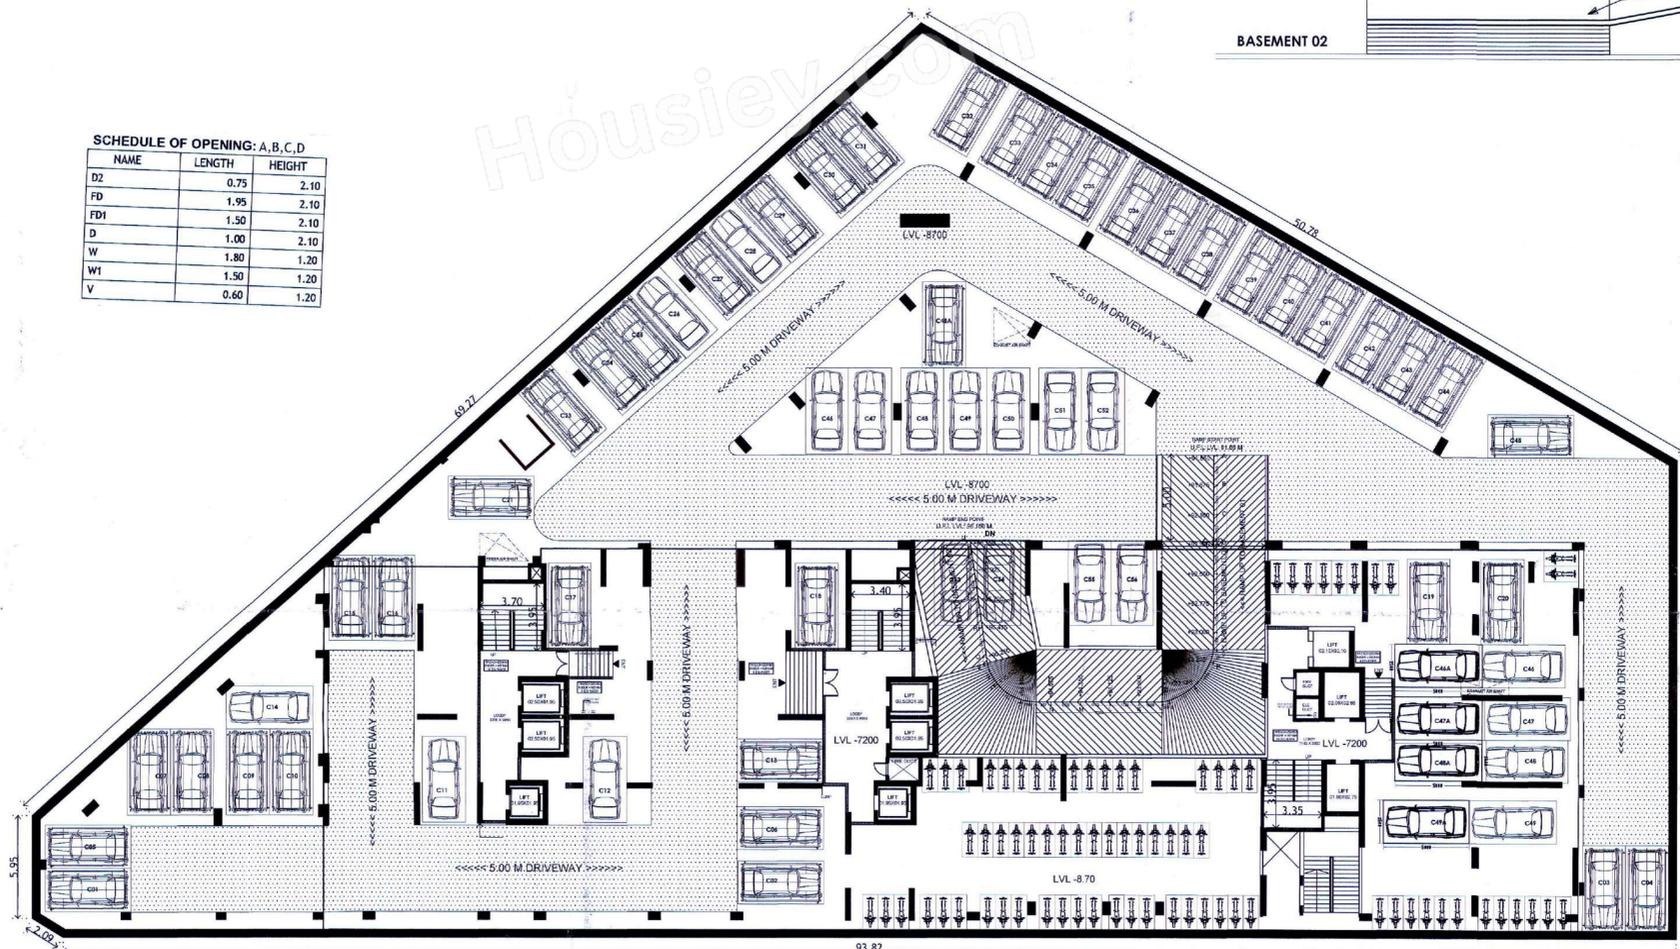

BASEMENT 02 FLOOR PLAN
 (SCALE - 1:200)

H. OWNER'S /DEVELOPER NAME AND SIGNATURE :-
 M/S SAI SWARAJ REALTORS THROUGH ITS PARTNER
 SHRI ASHOK R. MANE & OTHER 3
Shri Ashok R. Mane
 Owner's SIGN.

I. PROJECT :- RESIDENTIAL & COMMERCIAL
 Village :- Punavale, Tal :- Mulshi
 S.No :- 49/5/1, 49/5/2, 49/5/5, 49/3/3, 49/4
 H.No :- , P.No :-

Discreption :- REGULAR TRACK

Mahendra Thakur
 Architect
 Office No. 3 & 4, Ground Floor,
 MGR Capital Building,
 Saraf Chawk Pimpri Court Road,
 Morewadi, Pimpri, Chinchwad,
 Maharashtra - 411018
 Email :- mth@saarch.in

ARCHITECT'S SIGN.

SCALE	FILE NO.	DRAWN BY	CHECKED BY
1:100	161 (PR 02)	ANANT	MAHENDRA
KEY NO.	DATE		
	09 Dec 2024		
INWARD NO.	PCMC / 02/44/2022 / ZONE B / PUNAVALE / PRB-PVLS2		