

APPROVED SUBJECT TO THE CONDITION MENTIONED IN THIS OFFICE LETTER NO. CHE / ES / 1508 / N / 337 (NEW)

E.E. (B.P) ES-II

S.E. (B.P) NE

A.E. (B.P) L & N

NAME OF OWNER

KRISHA ENTERPRISES PRIVATE LTD

DESCRIPTION OF PROPOSAL

PHASE WISE PROGRAMME OF PROPOSED BUILDING ON PLOT BEARING CTS NO. 67A OF VILLAGE VIKHROLI L.B.S. MARG VIKHROLI (W) - MUMBAI

BHAVSAR & ASSOCIATES
ARCHITECTS - PLANNERS - ENGINEERS


OFFICE - 101 / 102, SAMRIDHI APARTMENT,
GANESH GAWADE ROAD, BEHIND VIJAYA BANK,
MULUND - WEST, MUMBAI - 400 080.
PHONE:- 022 - 25905510 / 25682873
EMAIL:- info@archbhavsar.com

FILE NO.	DRAWING NO.	REV.	DATE	DIRECTION
----	BA - 01	R0	28.08.2018	
SCALE	DESIGN	DRAWN BY	CHECKED BY	
1:100	A.A.R	A.A.R	H.S.B	

PATH: V:\01\BHAVSAR\2\DWG\BHAVSAR\2\DWG\RAJESH LIFE SPACES\PHASE WISE PLAN\28.08.2018\RAJESH LIFE SPACES\PHASE WISE PLAN_28.08.2018

PHASE	PARTICULAR	BUA PERMISSIBLE	BUA FOR CC GRANTED
I	CC UP TO PART BASEMENT TOP AS PER APPROVED PLAN DATED 18.06.2018	2034.71	NIL
II	FURTHER CC UP TO 3RD FLOOR & UP TO BALANCE GROUND TO 3TD FLOOR AS PER APPROVED PLAN DATED 18.06.2018	207.45	2242.16

PHASE - I AREA TO BE CONSTRUCTED	
EXISTING STRUCTURE TO BE DEMOLISH IN PHASE - II	
PHASE - II AREA TO BE CONSTRUCTED.	

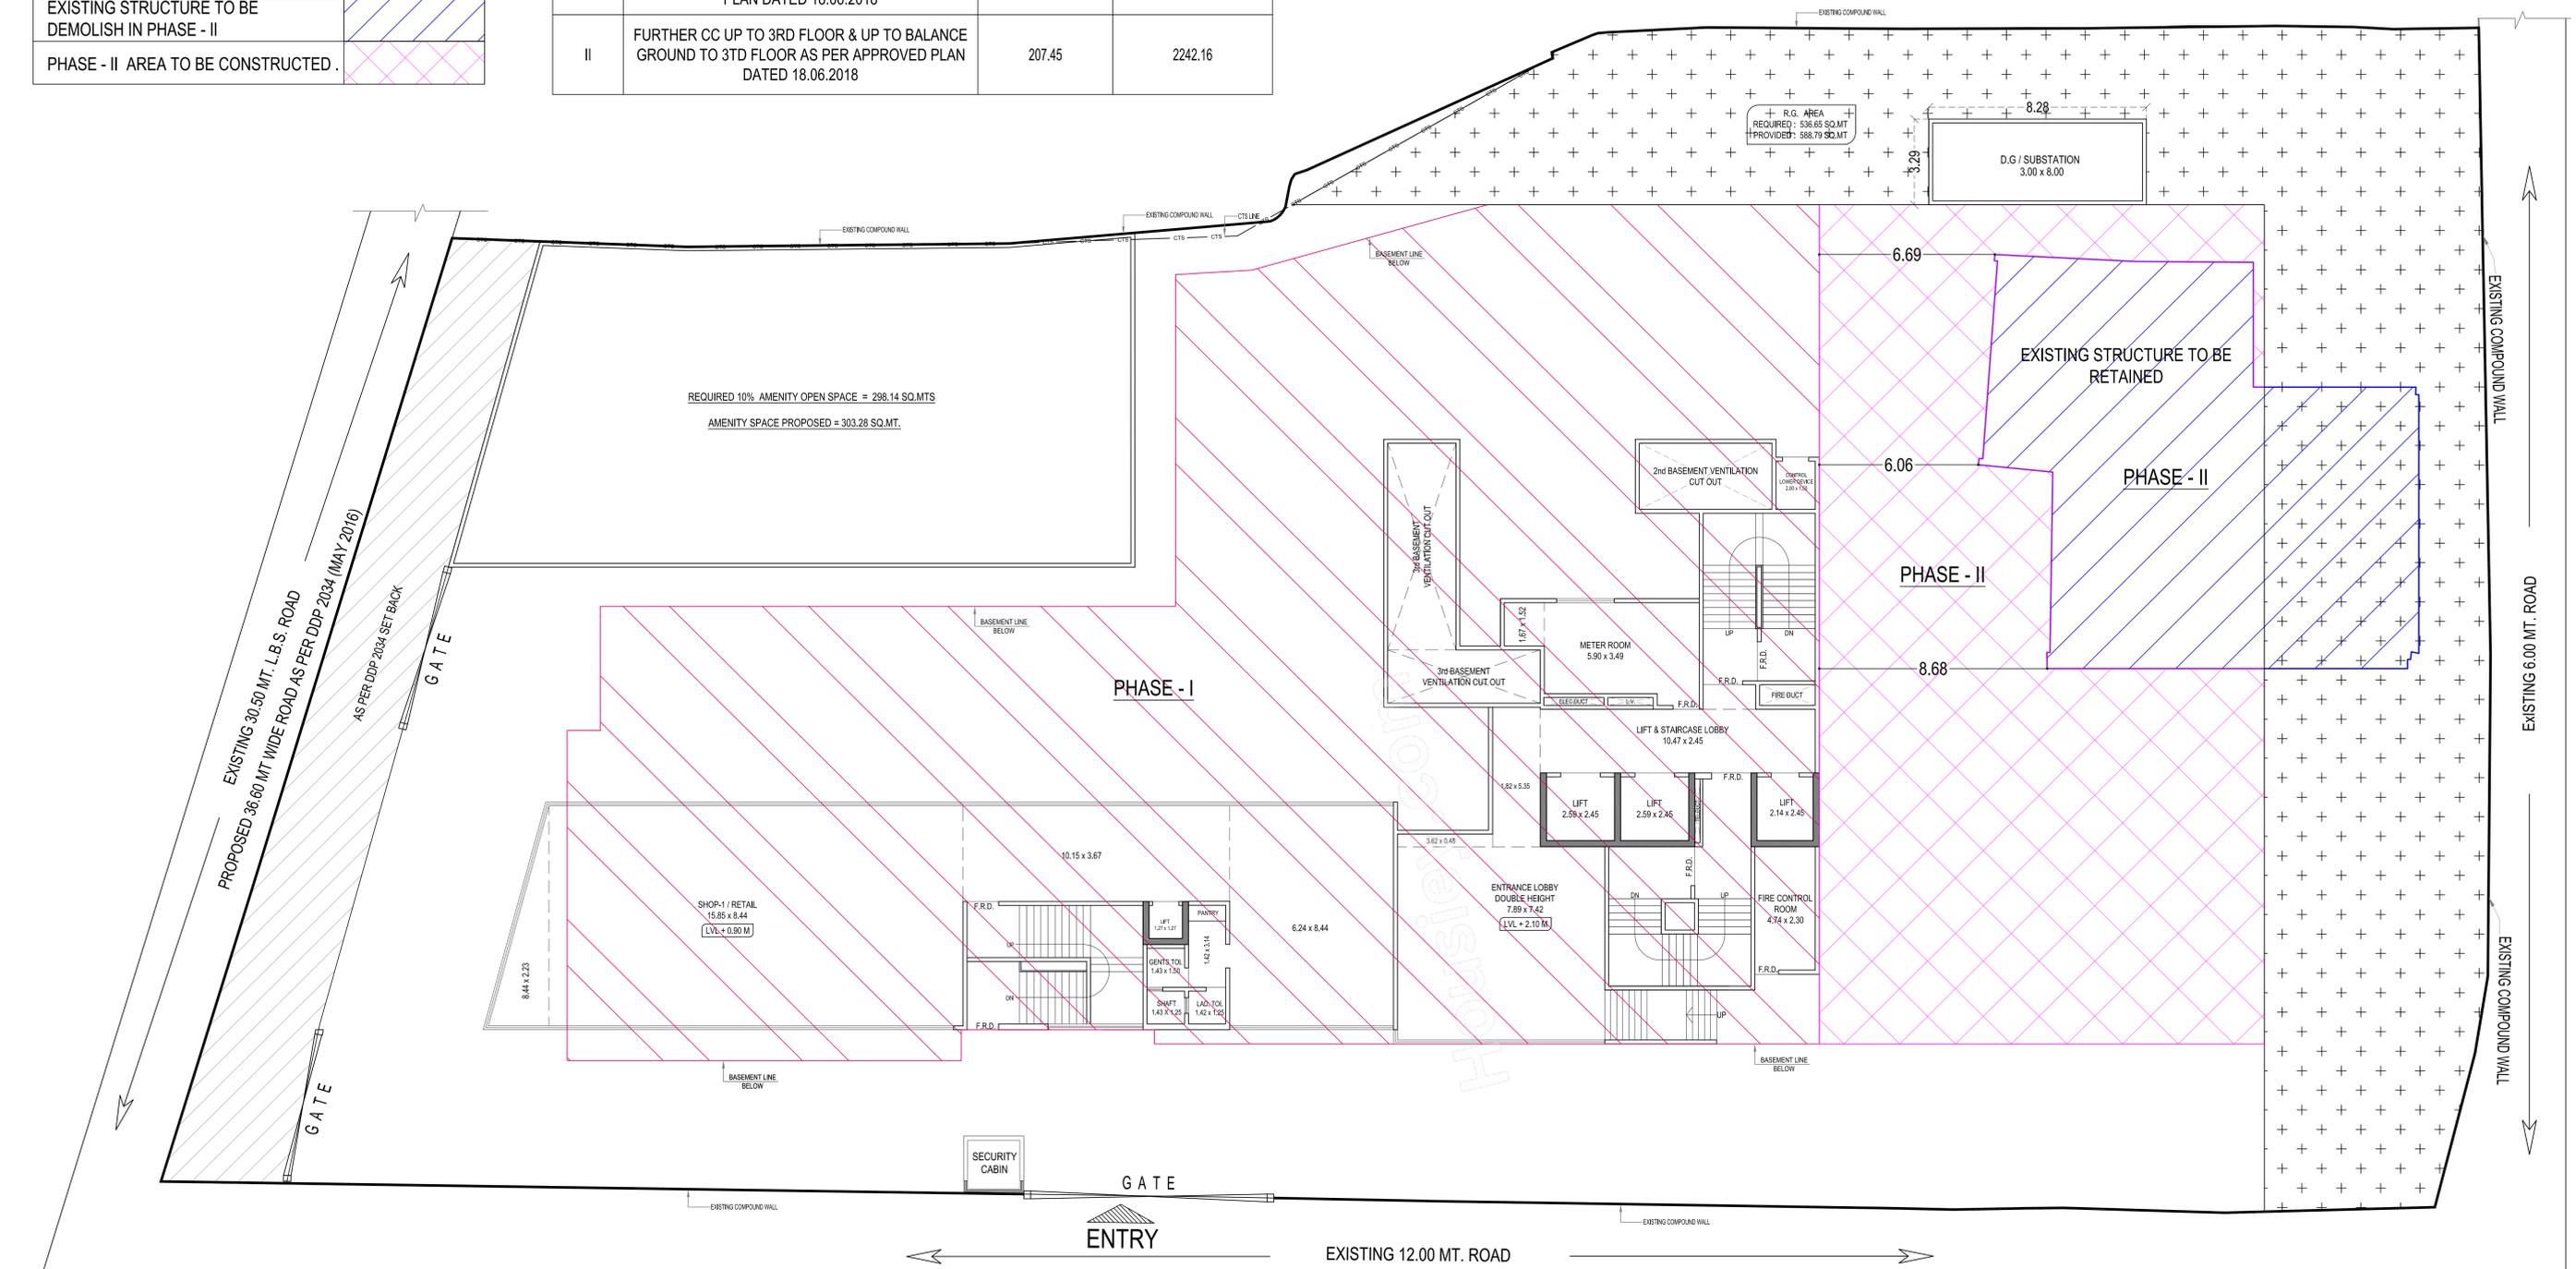

GROUND FLOOR PLAN (LVL ± 0.00 m)
SCALE 1:100