





Revised
विकास योजना कार्यालय
मान्य लेआउट क्र. 2663/24
डि.पो.ओ./डॉन क्र. 4 दिनांक 9/12/24
Deshpande
कार्यकारी अभियंता
विकास योजना बांधकाम नियंत्रण (ओ.क्र. 4)
एणे महानगरपालिका
जमिन विकास निधी 25442-89
रक्कम रु. चालन क्र. दि. श्री. मी. क्षेत्रासाठी
रोजी भरले आहेत.

For the purpose of proper circulation of road pattern and to have a continuity of the water & drainage system and other services for the development of adjacent lands the P.M.C. reserves the right to permit access and extension of the internal roads & services through this land under layout sub-division.


Note: No sale or lease of a plot in layout will be recognised and no building permission in any plot in the layout will be granted unless final sanction of the layout is obtained from the Municipal Commissioner.

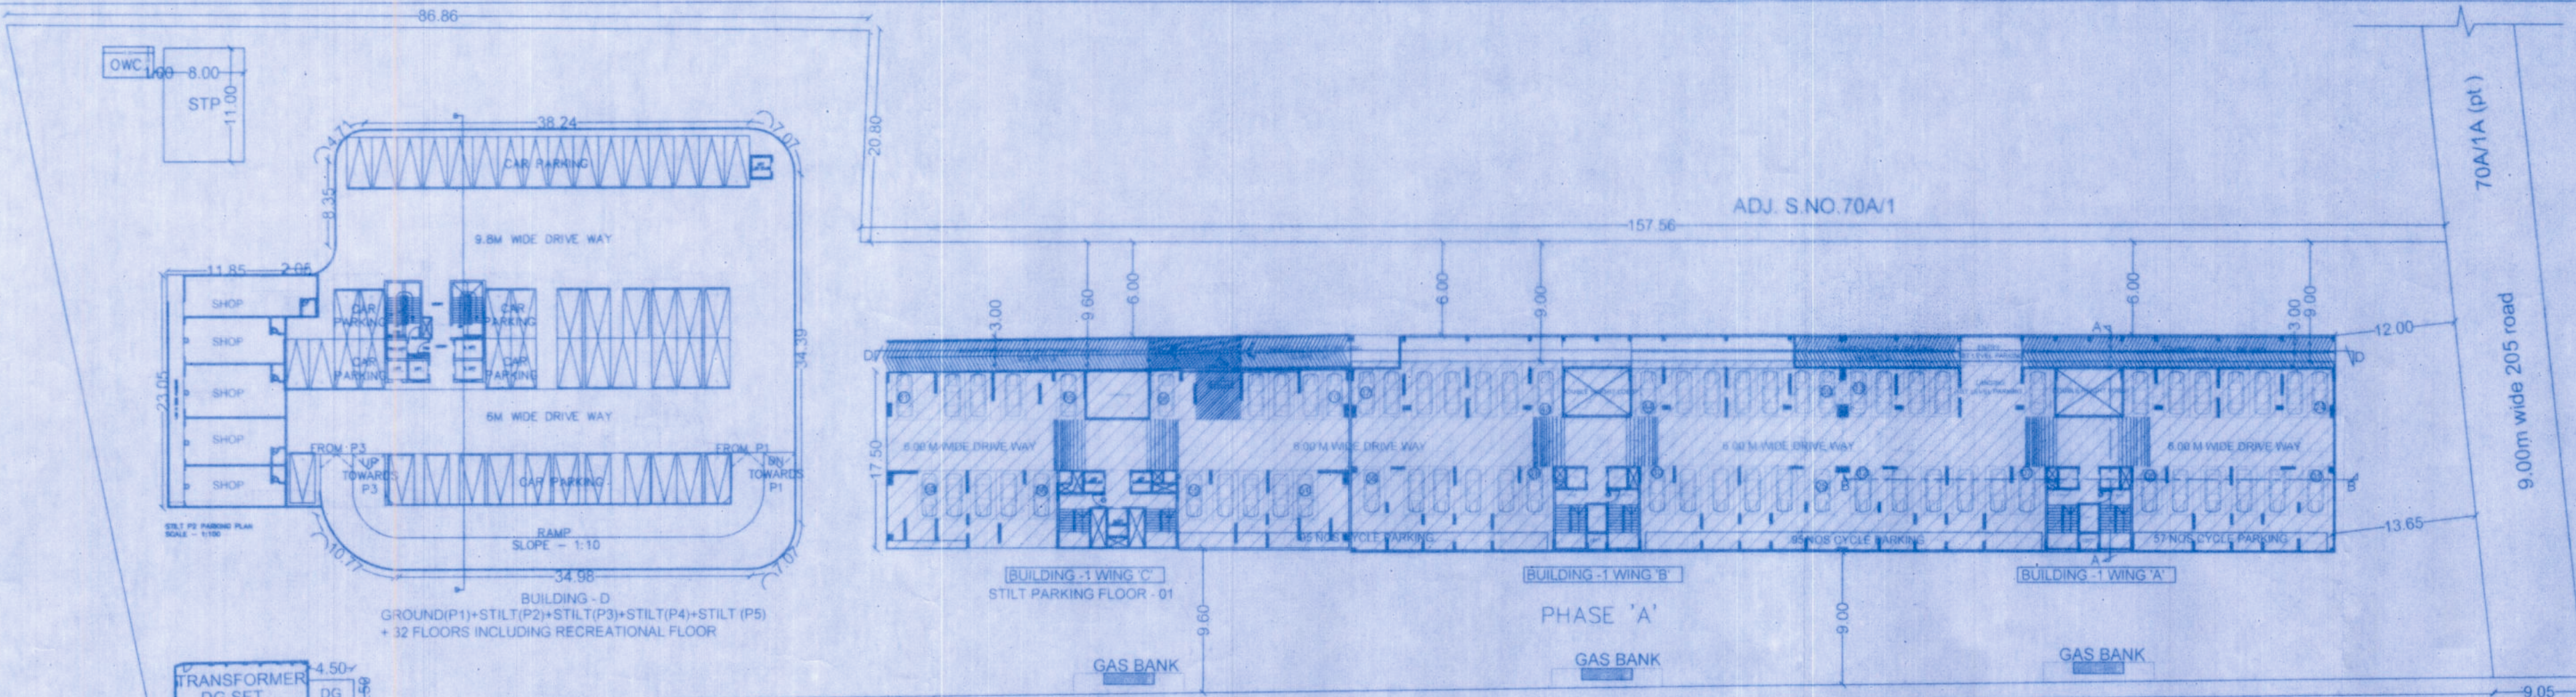


STILT FLOOR - P2
SCALE - 1:500

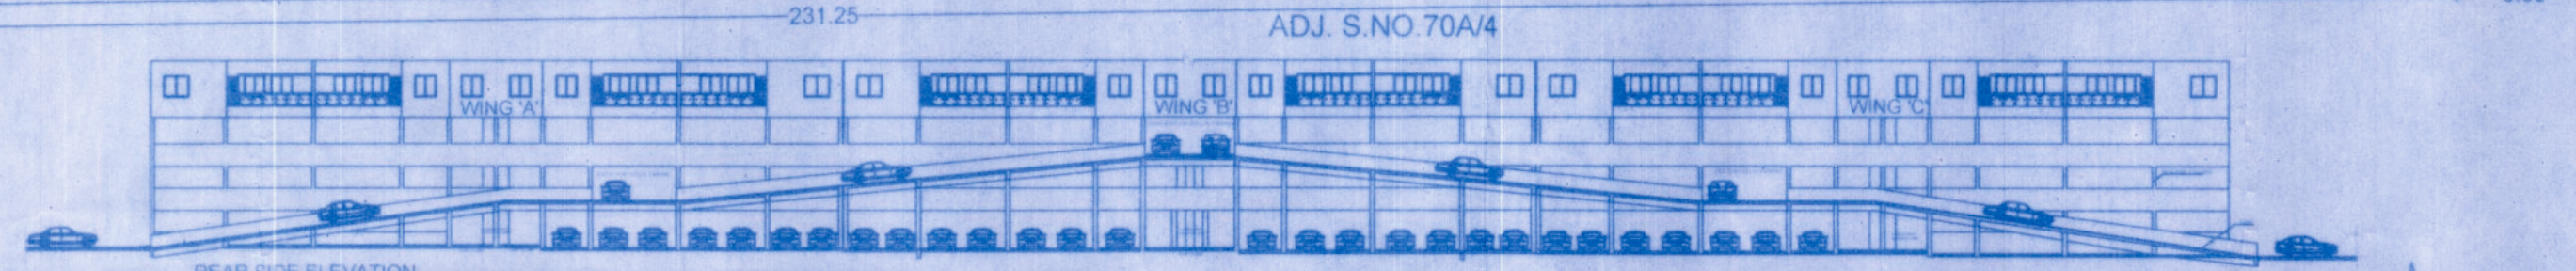


REAR SIDE ELEVATION
SCALE - 1:500

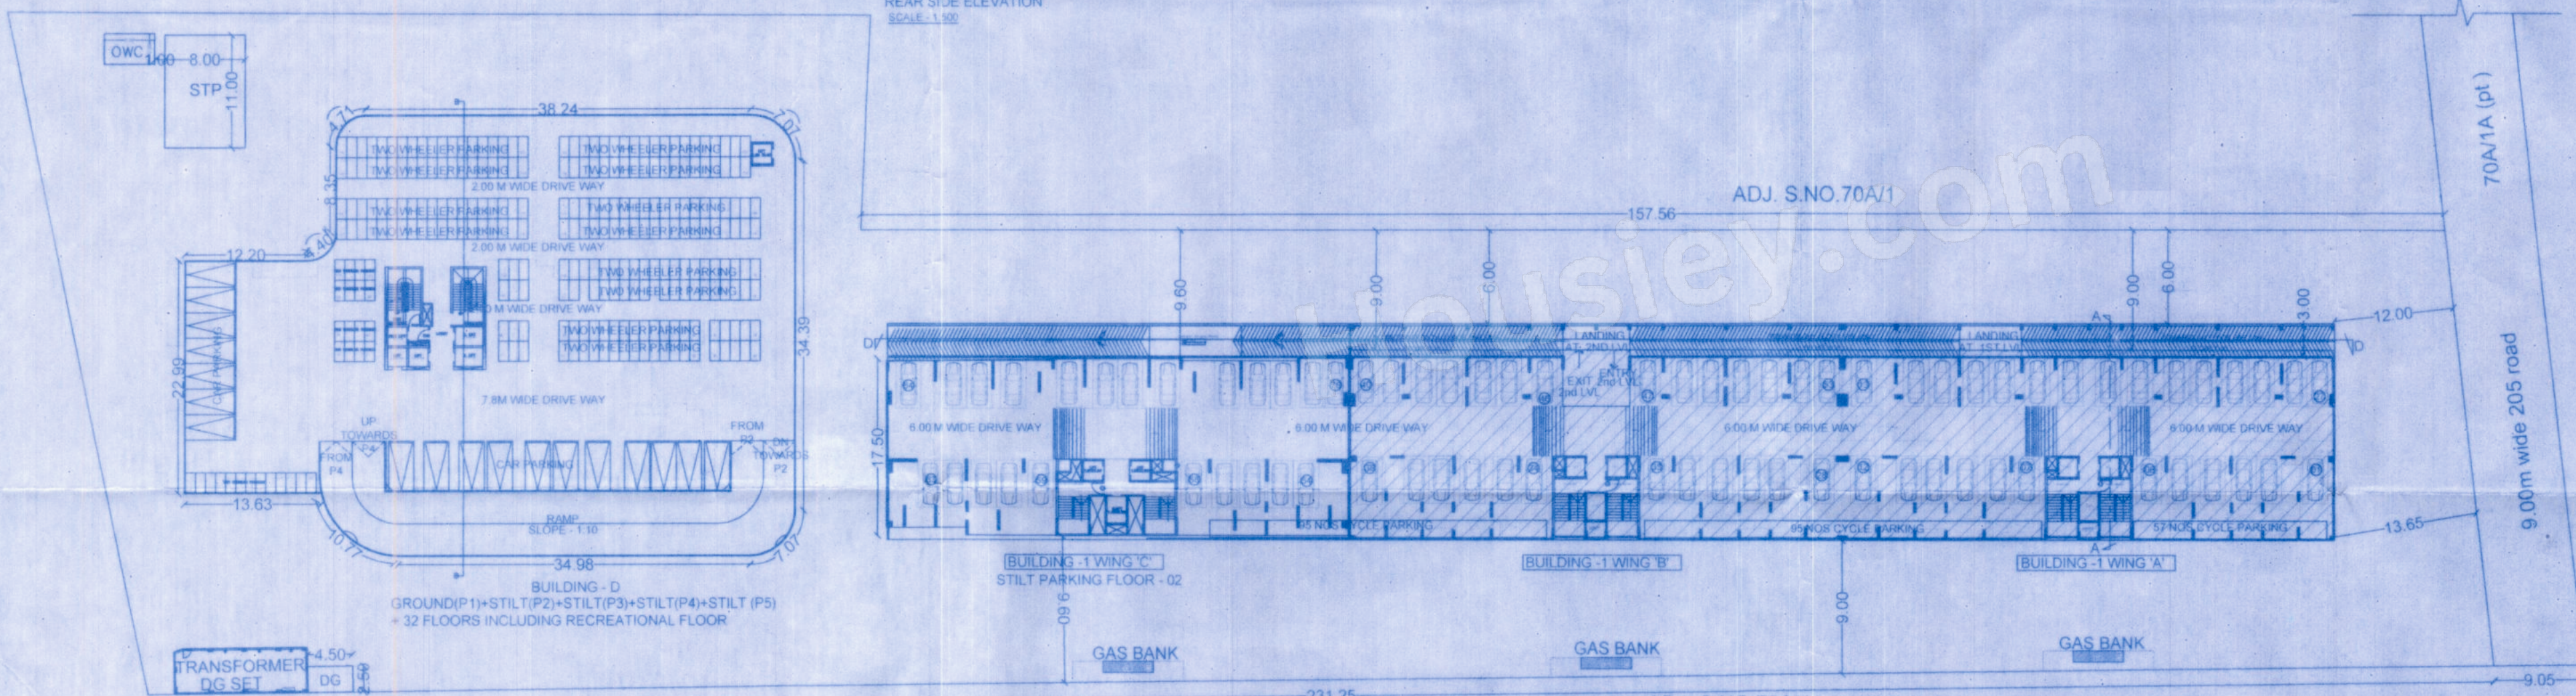


STILT FLOOR - P3
SCALE - 1:500

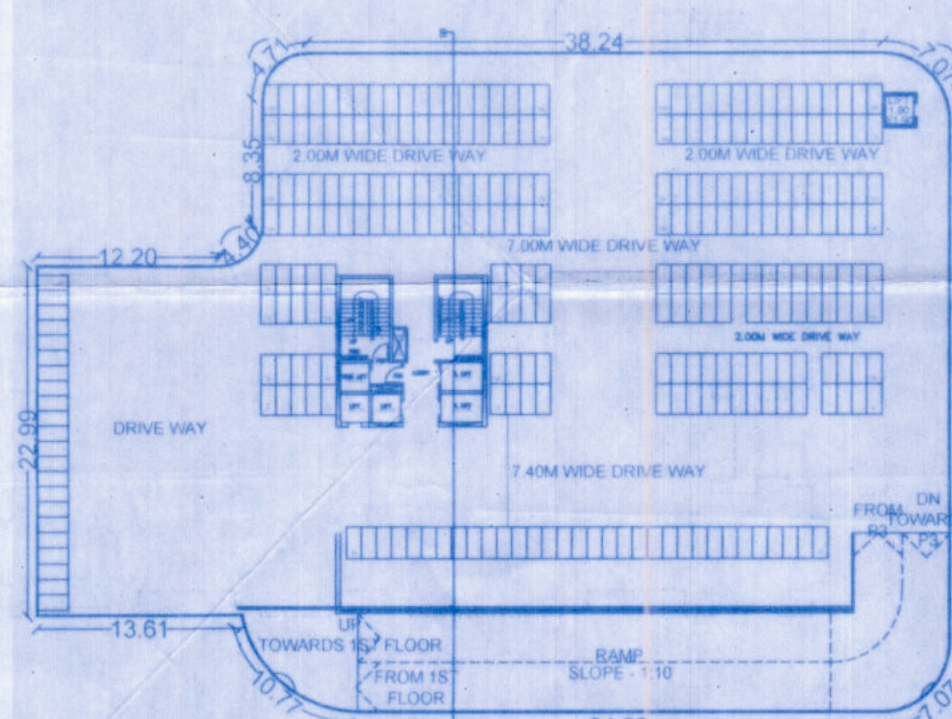


STILT FLOOR - P4
SCALE - 1:500

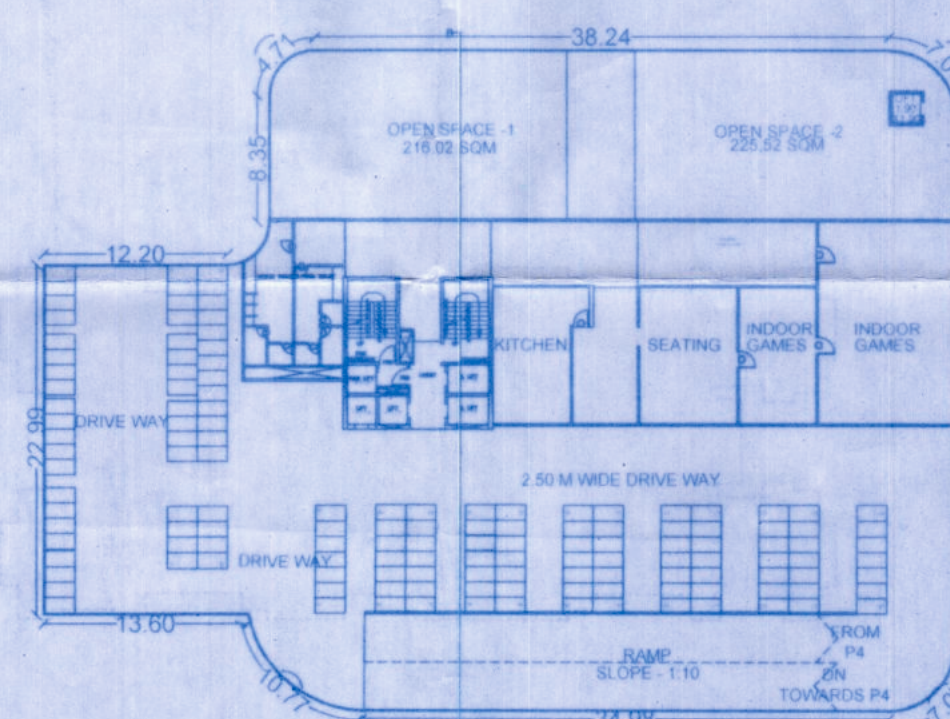


STILT FLOOR - P5
SCALE - 1:500

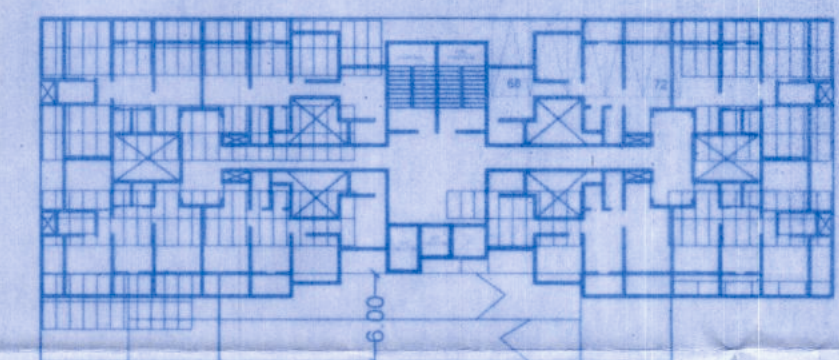



E WING
STILT FLOOR P - 3
SCALE - 1:500

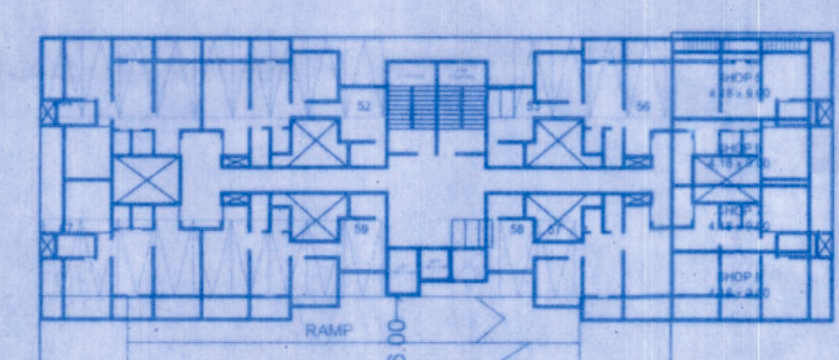

E WING
STILT FLOOR P - 2
SCALE - 1:500

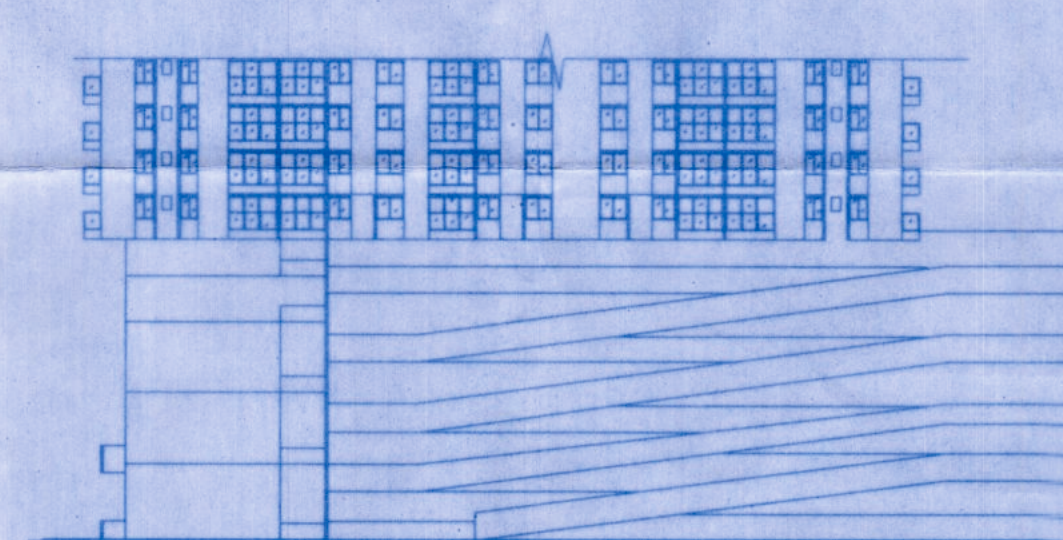

D BUILDING - RAMP
SCALE - 1:500

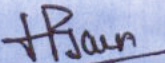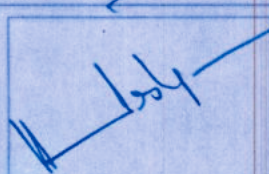OWNER'S NAME, ADDRESS, SIGNATURE		NORTH N 		
MR. JAYESH R. JAIN (PARTNER) M/S YASHVASTU DEVELOPERS				
HOUSING PROJECT				
PROPOSED RESIDENTIAL CONSTRUCTION AT S. NO. 70A/2, 70A/3, 70A/1A+1B+1C, 70A/1B+C (pt) C.T.S. NO. 809.873.881 VILLAGE - GHORPADI, PUNE				
ARCHITECT - 				
VISHAL J. DESHPANDE ARCHITECTS-TOWN PLANNERS-INTERIOR DESIGNERS A-1, SUCCESS CHAMBERS, 1232 APTE ROAD, DECCAN GYMKHANA, PUNE 411004. PH. NO. 25532182, 25531141.				
DATE	DEALT BY	REVISED BY	CHECKED BY	SCALE
16.08.2024	RAVI	RAJASHREE	DIXIT SIR	1:500