


PLOT AREA CALCULATION AS PER TRIANGULATION METHOD

A)	13.82+13.42	X 20.02	=	386.05 SQ.M
B)	9.08+9.18	X 22.27	=	203.21 SQ.M
C)	16.37+17.73	X 42.79	=	772.35 SQ.M
D)	19.76+20.84	X 67.02	=	1354.47 SQ.M
E)	20.31+20.56	X 61.35	=	1253.68 SQ.M
F)	20.62+22.04	X 63.29	=	1349.97 SQ.M
G)	22.56+22.73	X 85.13	=	1929.04 SQ.M
TOTAL PLOT AREA				7229.37 SQ.M


18M ROAD WIDENING AREA CALCULATION AS PER TRIANGULATION METHOD

H)	12.43+14.62	X 31.94	=	432.00 SQ.M
TOTAL				432.00 SQ.M

PLOT AREA CALCULATION (SCALE 1:300)

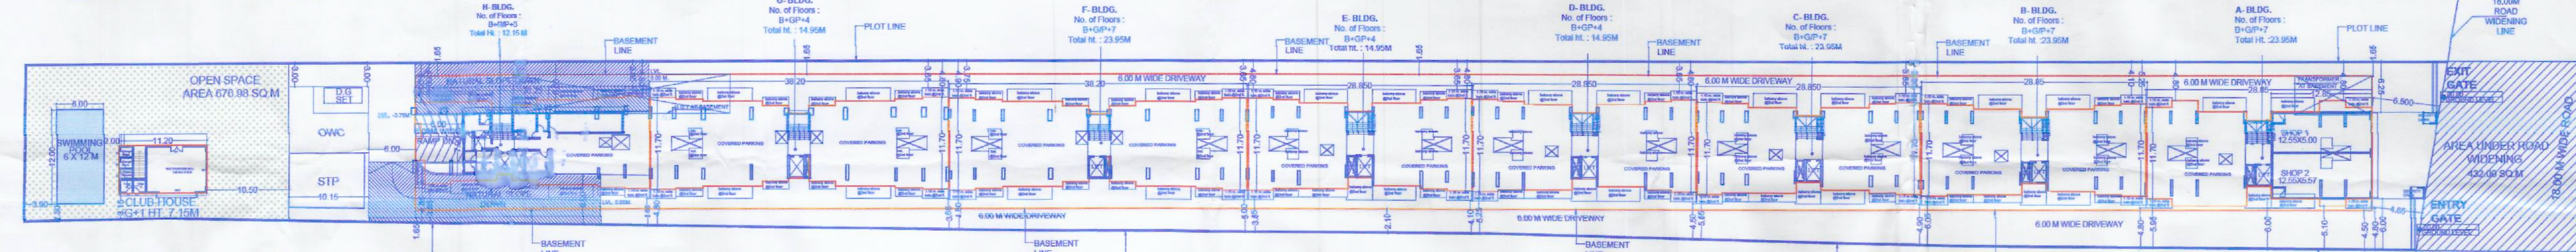

LAYOUT PLAN (SCALE 1:500)

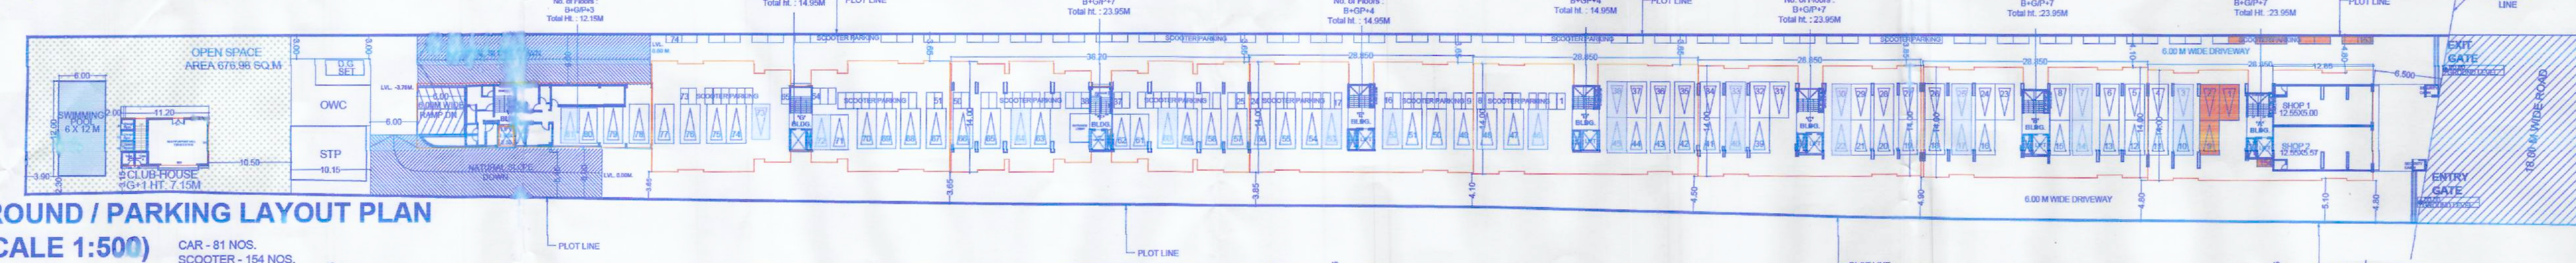

GROUND / PARKING LAYOUT PLAN (SCALE 1:500)

BASEMENT PARKING LAYOUT PLAN (SCALE 1:500)

CAR - 125 NOS.
SCOOTER - 125 NOS.

FORM OF STATEMENT - 1 (SR.NO. 9(g))

EXISTING	FLOOR NO.	PLINTH AREA	TOTAL AREA OF EXISTING BUILDING	USE/OCCUPANCY OF FLOORS
(1)	(2)	(3)	(4)	(5)
N.A.	N.A.	N.A.	N.A.	N.A.

EV CHARGING POINTS

NO. OF VEHICLES	20% VEHICLES	PROVIDED CHARGING POINTS
565	113	113

FORM OF STATEMENT - 3

BUILDING NO.	FLOOR NO.	SHOP NO.	CARPET AREA OF FLAT (SQ.M)	BALCONY (SQ.M)	TERRACE AREA (SQ.M)	TOTAL APARTMENT NO.	TOTAL TENANTS
A - WING	GROUND FLOOR	SHOP 01	64.96	-	-	1	02
		SHOP 02	71.18	-	-	1	



FORM OF STATEMENT - 2

BUILDING NO.	FLOOR NO.	TOTAL B.U.P AREA OF THE FLOOR, AS PER OUTER CONSTRUCTION LINE	APARTMENT NO. (TENEMENT)
CLUBHOUSE	GROUND FLOOR	67.20	0
	FIRST FLOOR	33.77	0
	TERRACE FLOOR	00.00	0
TOTAL		100.97	0

PARKING STATEMENT

Building	Occupancy	Size of Tenement / Commercial Area	No. of Units / Factor	Required	Required
Residential	For every two tenements with each tenement having carpet area equal to or above 40 sq.m. but less than 80 sq.m. (1 Car, 3 Scooter)	24	12	60	
Commercial	For every tenement having carpet area equal to or above 80 sq.m. but less than 150 sq.m. (2 Car, 6 Scooter)	134	3	8	
Total (Res. + Comm.)				17	74
Residential	For every two tenements with each tenement having carpet area equal to or above 40 sq.m. but less than 80 sq.m. (1 Car, 3 Scooter)	66	33	163	
Commercial	For every tenement having carpet area equal to or above 80 sq.m. but less than 150 sq.m. (2 Car, 6 Scooter)	15	15	45	
Total				80	48
Residential	For every tenement having carpet area equal to or above 80 sq.m. but less than 150 sq.m. (2 Car, 6 Scooter)	48	48	144	
Total				48	48

WATER CALCULATION

BUILDING	NO. OF TENEMENT	OVER HEAD WATER CAPACITY (LITERS.)			UNDER GROUND WATER CAPACITY (LITERS.)		
		DOMESTIC	FIRE FIGHTING	TOTAL REQUIRED	DOMESTIC (O.H. DOMESTIC X 1.5)	FIRE FIGHTING CAPACITY	TOTAL REQUIRED
A (RESI-COMM.)	26	28065	10000	38065.00	44098	59497.50	59497.50
B (RESI.)	26	17550	10000	27550.00	26325	41325.00	41325.00
C (RESI.)	26	17550	10000	27550.00	26325	41325.00	41325.00
D (RESI.)	14	9450	10000	19450.00	14175	29175.00	29175.00
E (RESI.)	14	9450	0	9450.00	14175	0	14175.00
F (RESI.)	26	17550	10000	27550.00	26325	41325.00	41325.00
G (RESI.)	14	9450	10000	19450.00	14175	29175.00	29175.00
H (RESI.)	8	5400	0	5400.00	8100	0	8100.00
CLUB HOUSE (COMM.)	-	1261	0	1261.00	1892	0	1891.50
TOTAL		117325	60000	177325.00	175989	265989	265989.00

PARKING STATEMENT

Sl. No.	Building	Tenement	Car	Scooter	Proposed
1	For Residential	0	0	0	
A	26	14	66		
B	26	14	66		
C	26	14	66		
D	10	6	46		
E	10	6	46		
F	26	26	76	206	286
G	22	22	66		
H	8	7	23		
Total			109	457	
2	5% Visitor Parking	5	23		
3	For Comm. (A Bldg.)	3	8		
4	Total Parking Nos. (Sr.No. 1293)	117	488	206	280
Total Parking Provided			156	590	
Total Parking Area			12.50	2.00	
Total Parking Area			1950.00	1180.00	

FORM OF STATEMENT - 3 [SR.NO. 9(g)]

BUILDING NO.	FLOOR NO.	APPARTMENT NO.	CARPET AREA / FLAT (SQ.M)	BALCONY (SQ.M)	TOTAL APARTMENT NO.	TOTAL TENANTS
A - BLDG.	1,2,3,4, 5,6,7	A - 101	90.57	11.66	1	26
		A - 102	92.41	11.66	1	
		A - 201 A - 301 A - 401 A - 501 A - 601 A - 701	65.78	13.26	18	
		A - 202 A - 302 A - 402 A - 502 A - 602 A - 702	65.78	13.26	18	
		A - 204 A - 304 A - 404 A - 504 A - 604 A - 704	65.78	13.26	18	
		A - 203 A - 303 A - 403 A - 503 A - 603 A - 703	65.78	13.26	18	
		B - 101	90.57	11.66	1	
		B - 102	92.41	11.66	1	
		B - 201 B - 301 B - 401 B - 501 B - 601 B - 701	65.78	13.26	18	
		B - 202 B - 302 B - 402 B - 502 B - 602 B - 702	65.78	13.26	18	
		B - 204 B - 304 B - 404 B - 504 B - 604 B - 704	65.78	13.26	18	
		B - 203 B - 303 B - 403 B - 503 B - 603 B - 703	65.78	13.26	18	
		C - 101	90.57	11.66	1	
		C - 102	92.41	11.66	1	
		C - 201 C - 301 C - 401 C - 501 C - 601 C - 701	65.78	13.26	18	
		C - 202 C - 302 C - 402 C - 502 C - 602 C - 702	65.78	13.26	18	
		C - 204 C - 304 C - 404 C - 504 C - 604 C - 704	65.78	13.26	18	
		C - 203 C - 303 C - 403 C - 503 C - 603 C - 703	65.78	13.26	18	
		D - 101	85.37	13.71	1	
		D - 102	87.00	13.71	1	
		D - 201 D - 301 D - 401 D - 501 D - 601 D - 701	85.78	11.58	6	
		D - 202 D - 302 D - 402 D - 502 D - 602 D - 702	85.78	11.58	6	
		D - 204 D - 304 D - 404 D - 504 D - 604 D - 704	85.78	11.58	6	
		D - 203 D - 303 D - 403 D - 503 D - 603 D - 703	85.78	11.58	6	
		E - 101	85.37	13.71	1	
		E - 102	87.00	13.71	1	
		E - 201 E - 301 E - 401 E - 501 E - 601 E - 701	85.78	11.58	6	
		E - 202 E - 302 E - 402 E - 502 E - 602 E - 702	85.78	11.58	6	
		E - 204 E - 304 E - 404 E - 504 E - 604 E - 704	85.78	11.58	6	
		E - 203 E - 303 E - 403 E - 503 E - 603 E - 703	85.78	11.58	6	
		F - 101	104.91	10.42	1	
		F - 102	106.41	10.42	1	
		F - 201 F - 301 F - 401 F - 501 F - 601 F - 701	87.28	10.84	24	
		F - 202 F - 302 F - 402 F - 502 F - 602 F - 702	87.28	10.84	24	
		F - 203 F - 303 F - 403 F - 503 F - 603 F - 703	87.28	10.84	24	
		F - 204 F - 304 F - 404 F - 504 F - 604 F - 704	87.28	10.84	24	
		G - 101	104.91	10.42	1	
		G - 102	106.41	10.42	1	
		G - 201 G - 301 G - 401 G - 501 G - 601 G - 701	87.28	10.84	20	
		G - 202 G - 302 G - 402 G - 502 G - 602 G - 702	87.28	10.84	20	
		G - 203 G - 303 G - 403 G - 503 G - 603 G - 703	87.28	10.84	20	
		G - 204 G - 304 G - 404 G - 504 G - 604 G - 704	87.28	10.84	20	
		H - 101	101.91	10.42	1	
		H - 102	94.49	5.94	1	
		H - 201 H - 301 H - 401 H - 501 H - 601 H - 701	87.28	10.84	4	
		H - 202 H - 302 H - 402 H - 502 H - 602 H - 702	87.28	10.84	4	
		H - 203 H - 303 H - 403 H - 503 H - 603 H - 703	87.28	10.84	4	

FORM OF STATEMENT - 2					
PROPOSED BUILDING					
BUILDING NO.	FLOOR NO.	TOTAL B.U.P AREA OF FLOORS AS PER OUTER CONSTRUCTION LINE	APARTMENT NO. (TENAMENT)		
			RESIDENTIAL	COMMERCIAL	
			RESIDENTIAL		
A - BLDG.	BASEMENT	00.00	0	0	
	GR/PARKING FLOOR	00.00	141.64	0	0
	FIRST FLOOR	236.55	00.00	2	0
	SECOND FLOOR	363.67	00.00	4	0
	THIRD FLOOR	363.67	00.00	4	0
	FOURTH FLOOR	363.67	00.00	4	0
	FIFTH FLOOR	363.67	00.00	4	0
	SIXTH FLOOR	363.67	00.00	4	0
	SEVENTH FLOOR	363.67	00.00	4	0
	TOTAL	2418.57	141.64	26	
B - BLDG.	BASEMENT	00.00	00.00	0	0
	GR/PARKING FLOOR	00.00	00.00	0	0
	FIRST FLOOR	236.55	00.00	2	0
	SECOND FLOOR	363.67	00.00	4	0
	THIRD FLOOR	363.67	00.00	4	0
	FOURTH FLOOR	363.67	00.00	4	0
	FIFTH FLOOR	363.67	00.00	4	0
	SIXTH FLOOR	363.67	00.00	4	0
	SEVENTH FLOOR	363.67	00.00	4	0
	TOTAL	2418.57	00.00	26	
C - BLDG.	BASEMENT	00.00	00.00	0	0
	GR/PARKING FLOOR	00.00	00.00	0	0
	FIRST FLOOR	236.55	00.00	2	0
	SECOND FLOOR	363.67	00.00	4	0
	THIRD FLOOR	363.67	00.00	4	0
	FOURTH FLOOR	363.67	00.00	4	0
	FIFTH FLOOR	363.67	00.00	4	0
	SIXTH FLOOR	363.67	00.00	4	0
	SEVENTH FLOOR	363.67	00.00	4	0
	TOTAL	2418.57	00.00	26	
D - BLDG.	BASEMENT	00.00	00.00	0	0
	GR/PARKING FLOOR	00.00	00.00	0	0
	FIRST FLOOR	236.55	00.00	2	0
	SECOND FLOOR	363.67	00.00	4	0
	THIRD FLOOR	363.67	00.00	4	0
	FOURTH FLOOR	363.67	00.00	4	0
	FIFTH FLOOR	363.67	00.00	4	0
	SIXTH FLOOR	363.67	00.00	4	0
	SEVENTH FLOOR	363.67	00.00	4	0
	TOTAL	2418.57	00.00	26	
E - BLDG.	BASEMENT	00.00	00.00	0	0
	GR/PARKING FLOOR	00.00	00.00	0	0
	FIRST FLOOR	236.55	00.00	2	0
	SECOND FLOOR	363.67	00.00	4	0
	THIRD FLOOR	363.67	00.00	4	0
	FOURTH FLOOR	363.67	00.00	4	0
	FIFTH FLOOR	363.67	00.00	4	0
	SIXTH FLOOR	363.67	00.00	4	0
	SEVENTH FLOOR	363.67	00.00	4	0
	TOTAL	2418.57	00.00	26	
F - BLDG.	BASEMENT	00.00	00.00	0	0
	GR/PARKING FLOOR	00.00	00.00	0	0
	FIRST FLOOR	236.55	00.00	2	0
	SECOND FLOOR	363.67	00.00	4	0
	THIRD FLOOR	363.67	00.00	4	0
	FOURTH FLOOR	363.67	00.00	4	0
	FIFTH FLOOR	363.67	00.00	4	0
	SIXTH FLOOR	363.67	00.00	4	0
	SEVENTH FLOOR	363.67	00.00	4	0
	TOTAL	2418.57	00.00	26	
G - BLDG.	BASEMENT	00.00	00.00	0	0
	GR/PARKING FLOOR	00.00	00.00	0	0
	FIRST FLOOR	236.55	00.00	2	0
	SECOND FLOOR	363.67	00.00	4	0
	THIRD FLOOR	363.67	00.00	4	0
	FOURTH FLOOR	363.67	00.00	4	0
	FIFTH FLOOR	363.67	00.00	4	0
	SIXTH FLOOR	363.67	00.00	4	0
	SEVENTH FLOOR	363.67	00.00	4	0
	TOTAL	2418.57	00.00	26	
H - BLDG.	BASEMENT	00.00	00.00	0	0
	GR/PARKING FLOOR	00.00	00.00	0	0
	FIRST FLOOR	236.55	00.00	2	0
	SECOND FLOOR	363.67	00.00	4	0
	THIRD FLOOR	363.67	00.00	4	0
	FOURTH FLOOR	363.67	00.00	4	0
	FIFTH FLOOR	363.67	00.00	4	0
	SIXTH FLOOR	363.67	00.00	4	0
	SEVENTH FLOOR	363.67	00.00	4	0
	TOTAL	2418.57	00.00	26	
TOTAL PROPOSED BLDG AREA		15896.47	141.64	154	
TOTAL PROPOSED BLDG AREA		15896.47	141.64	154	
TOTAL PROPOSED BLDG AREA		15896.47	141.64	154	