
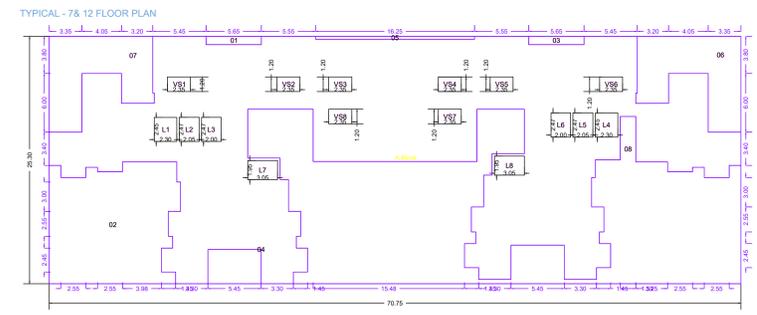


Polygon	Area
A-Block	1832.43
01	19.08
02	59.51
03	1.50
04	1.50
05	19.26
06	19.26
07	149.19
08	486.78
L1	5.64
L2	5.05
L3	4.93
L4	5.64
L5	5.05
L6	4.93
L7	5.95
L8	5.95
VS1	3.53
VS2	3.53
VS3	3.53
VS4	3.53
VS5	3.53
VS6	3.53
VS7	3.53
VS8	3.53
V1	3.75
V2	3.41
Total	997.86

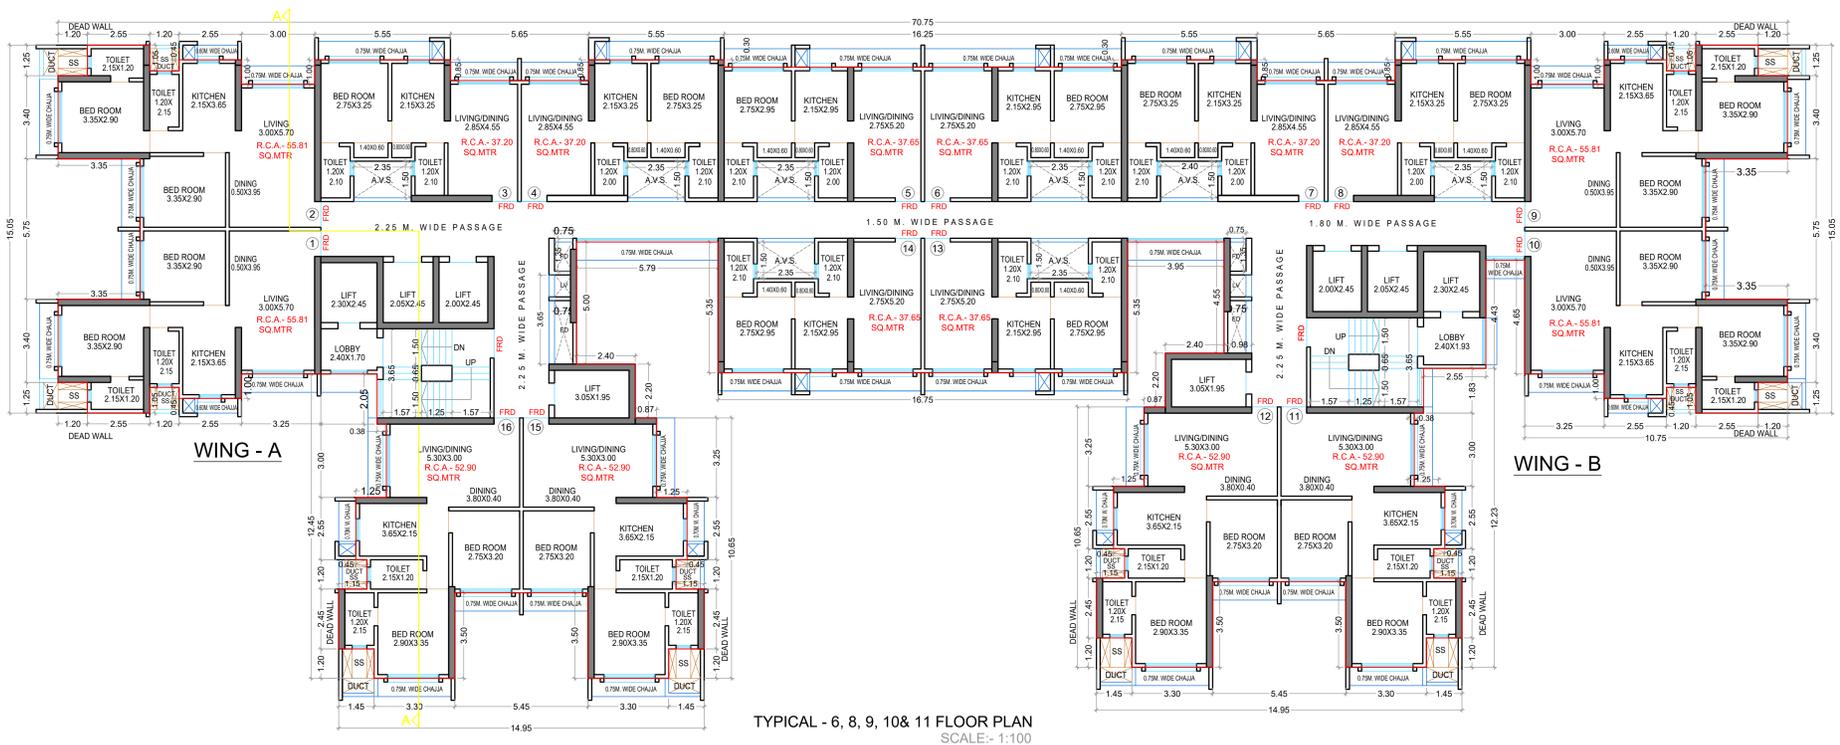


Polygon	Area
A-Block	1789.97
01	4.80
02	149.19
03	4.80
04	19.08
05	4.88
06	70.30
07	70.28
08	495.38
L1	5.64
L2	5.05
L3	4.93
L4	5.64
L5	5.05
L6	4.93
L7	5.95
L8	5.95
VS1	3.53
VS2	3.53
VS3	3.53
VS4	3.53
VS5	3.53
VS6	3.53
VS7	3.53
VS8	3.53
Total	899.95

OWNERS NAME & SIGN :
M/S Shree Satish
Sankar M. Sanyal B.T
hakar

ARCH NAME, SIGN & ADD
Tushar Somnath Sali

PROJECT INFORMATION
PLOT NO
USE Residential Building
SUBUSE Residence
NODE/SURVEY
SECTOR NO
PLOT ADDRESS : Mira Road Near Lata Mangeshkar Auditorium

PERMIT NO
INWARD NO MB/CB/708/202
31088/Auto/CR
KEY NO 8128 SCALE 1:100
DATE 07-03-2024 SHEET NO 14

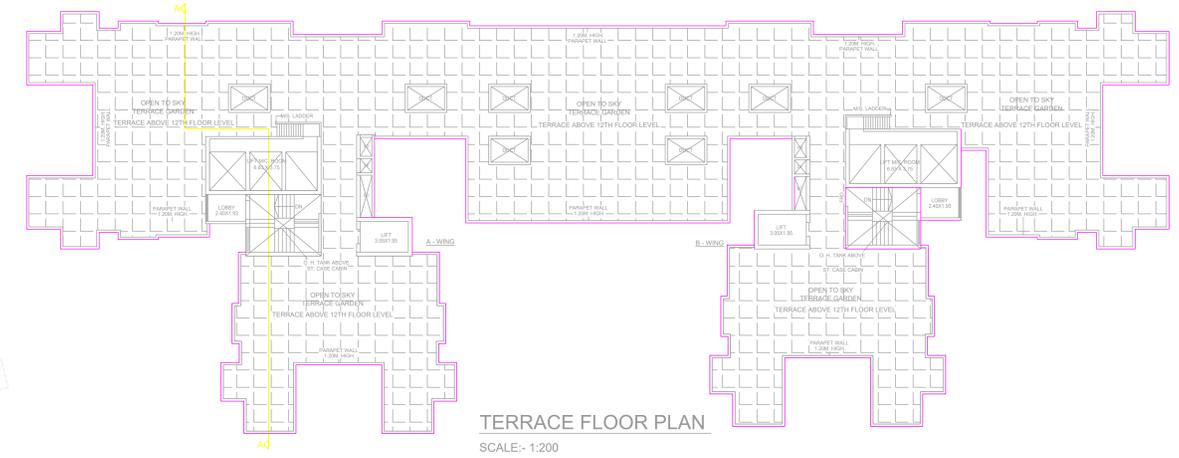

OWNERS NAME & SIGN :
 M/S Shree Salasar
 Sahakar Mr. Sarju B.T
 hakkar

ARCH. NAME, SIGN & ADD
 Tushar Somnath Sali

PROJECT INFORMATION

PLOT NO :
USE : Residential Building
SUBUSE : Residences
NODE/SURVEY :
SECTOR NO :
PLOT ADDRESS : Mira Road, Near Lata Mangeshkar Auditorium

PERMIT NO	MBMCB/7008/202
INWARD NO	3/0088/AutoDCR
KEY NO	8128
DATE	07-03-2024
SCALE	1:100
SHEET NO	04 / 4