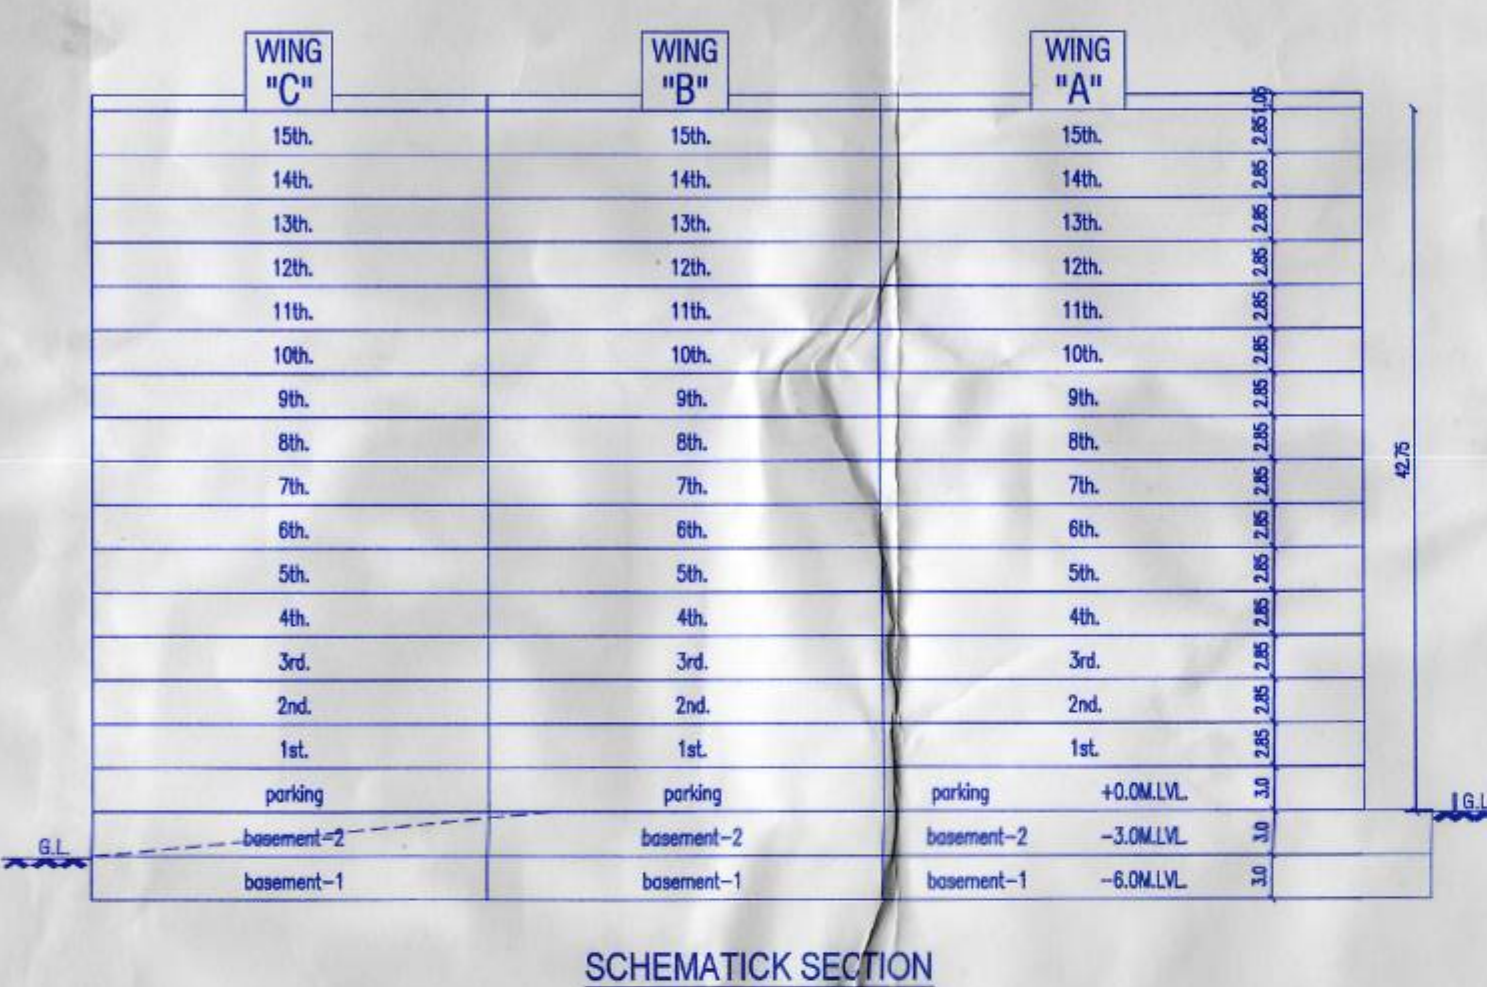
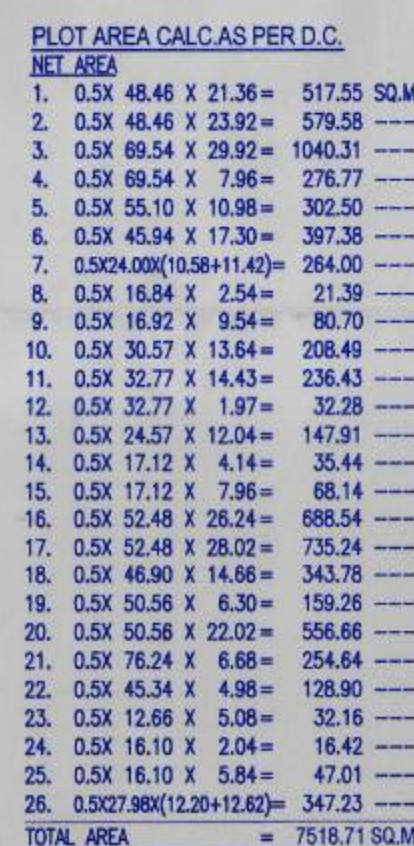


[illegible]

STAMP OF APPROVAL	1.
PROPOSED AMALGAMATION AND LAYOUT OF BUILDING ON S.NO.36/2/3/1+36/2/2+36/2/9+67/1B/25/7+36/67.P.NO.A AT DHANORI..PUNE.	

FOR E.C. PURPOSE ONLY

This is an accompaniment to this office
 Lette No. DPO CC/3889/29
 date 22/3/2023

Executive Engineer
(B.P./D.P. Zone No.-1) P.M.C.



AREA STATEMENT

- [illegible]

b) PROPOSED	188
CERTIFICATE OF AREA	
CERTIFIED THAT THE PLOT UNDER REFERENCE WAS SURVEYED BY	
ME ONAND THE DIMENSIONS OF SIDES ETC.OF PLOT STATED	
ON PLAN ARE AS MEASURED ON SITE AND THE AREA SO WORKED OUT	
TALLIES WITH THE AREA STATED IN DOCUMENT OF OWNERSHIP/T.P.	
SCHEME RECORDS/LAND RECORDS DEPARTMENT/CITY SURVEY RECORDS.	

NAME OF ARCHITECT/LICENCED ENGINEER/SURVEYER)

OWNERS DECLARATION
I/WE UNDERSIGNED HEREBY CONFIRM THAT I/WE

APPROVED BY AUTHORITY/COLLECTOR/WE WOULD E
AS PER APPROVED PLANS ALSO I/WE WOULD EXECU

SUPERVISION OF PROPER TECHNICAL PERSON SO AS
AND SAFETY AT THE WORK SITE.

OWNERS NAME AND SIGNATURE
M/S. IG DEVELOPERS THROUGH

SHRI JIVARAM M. CHOUDHARY

	JOB NO	1152		SHRISHI archi
	DRN BY	SMITA		

NORTH	DRN BY	SMITA		87 CHT
	CHK BY	ROHIT		35, LAAMPAR
	DATE			PH: 020-76530

DATE	WPM	✓	FILE NO. 2000
------	-----	---	---------------