


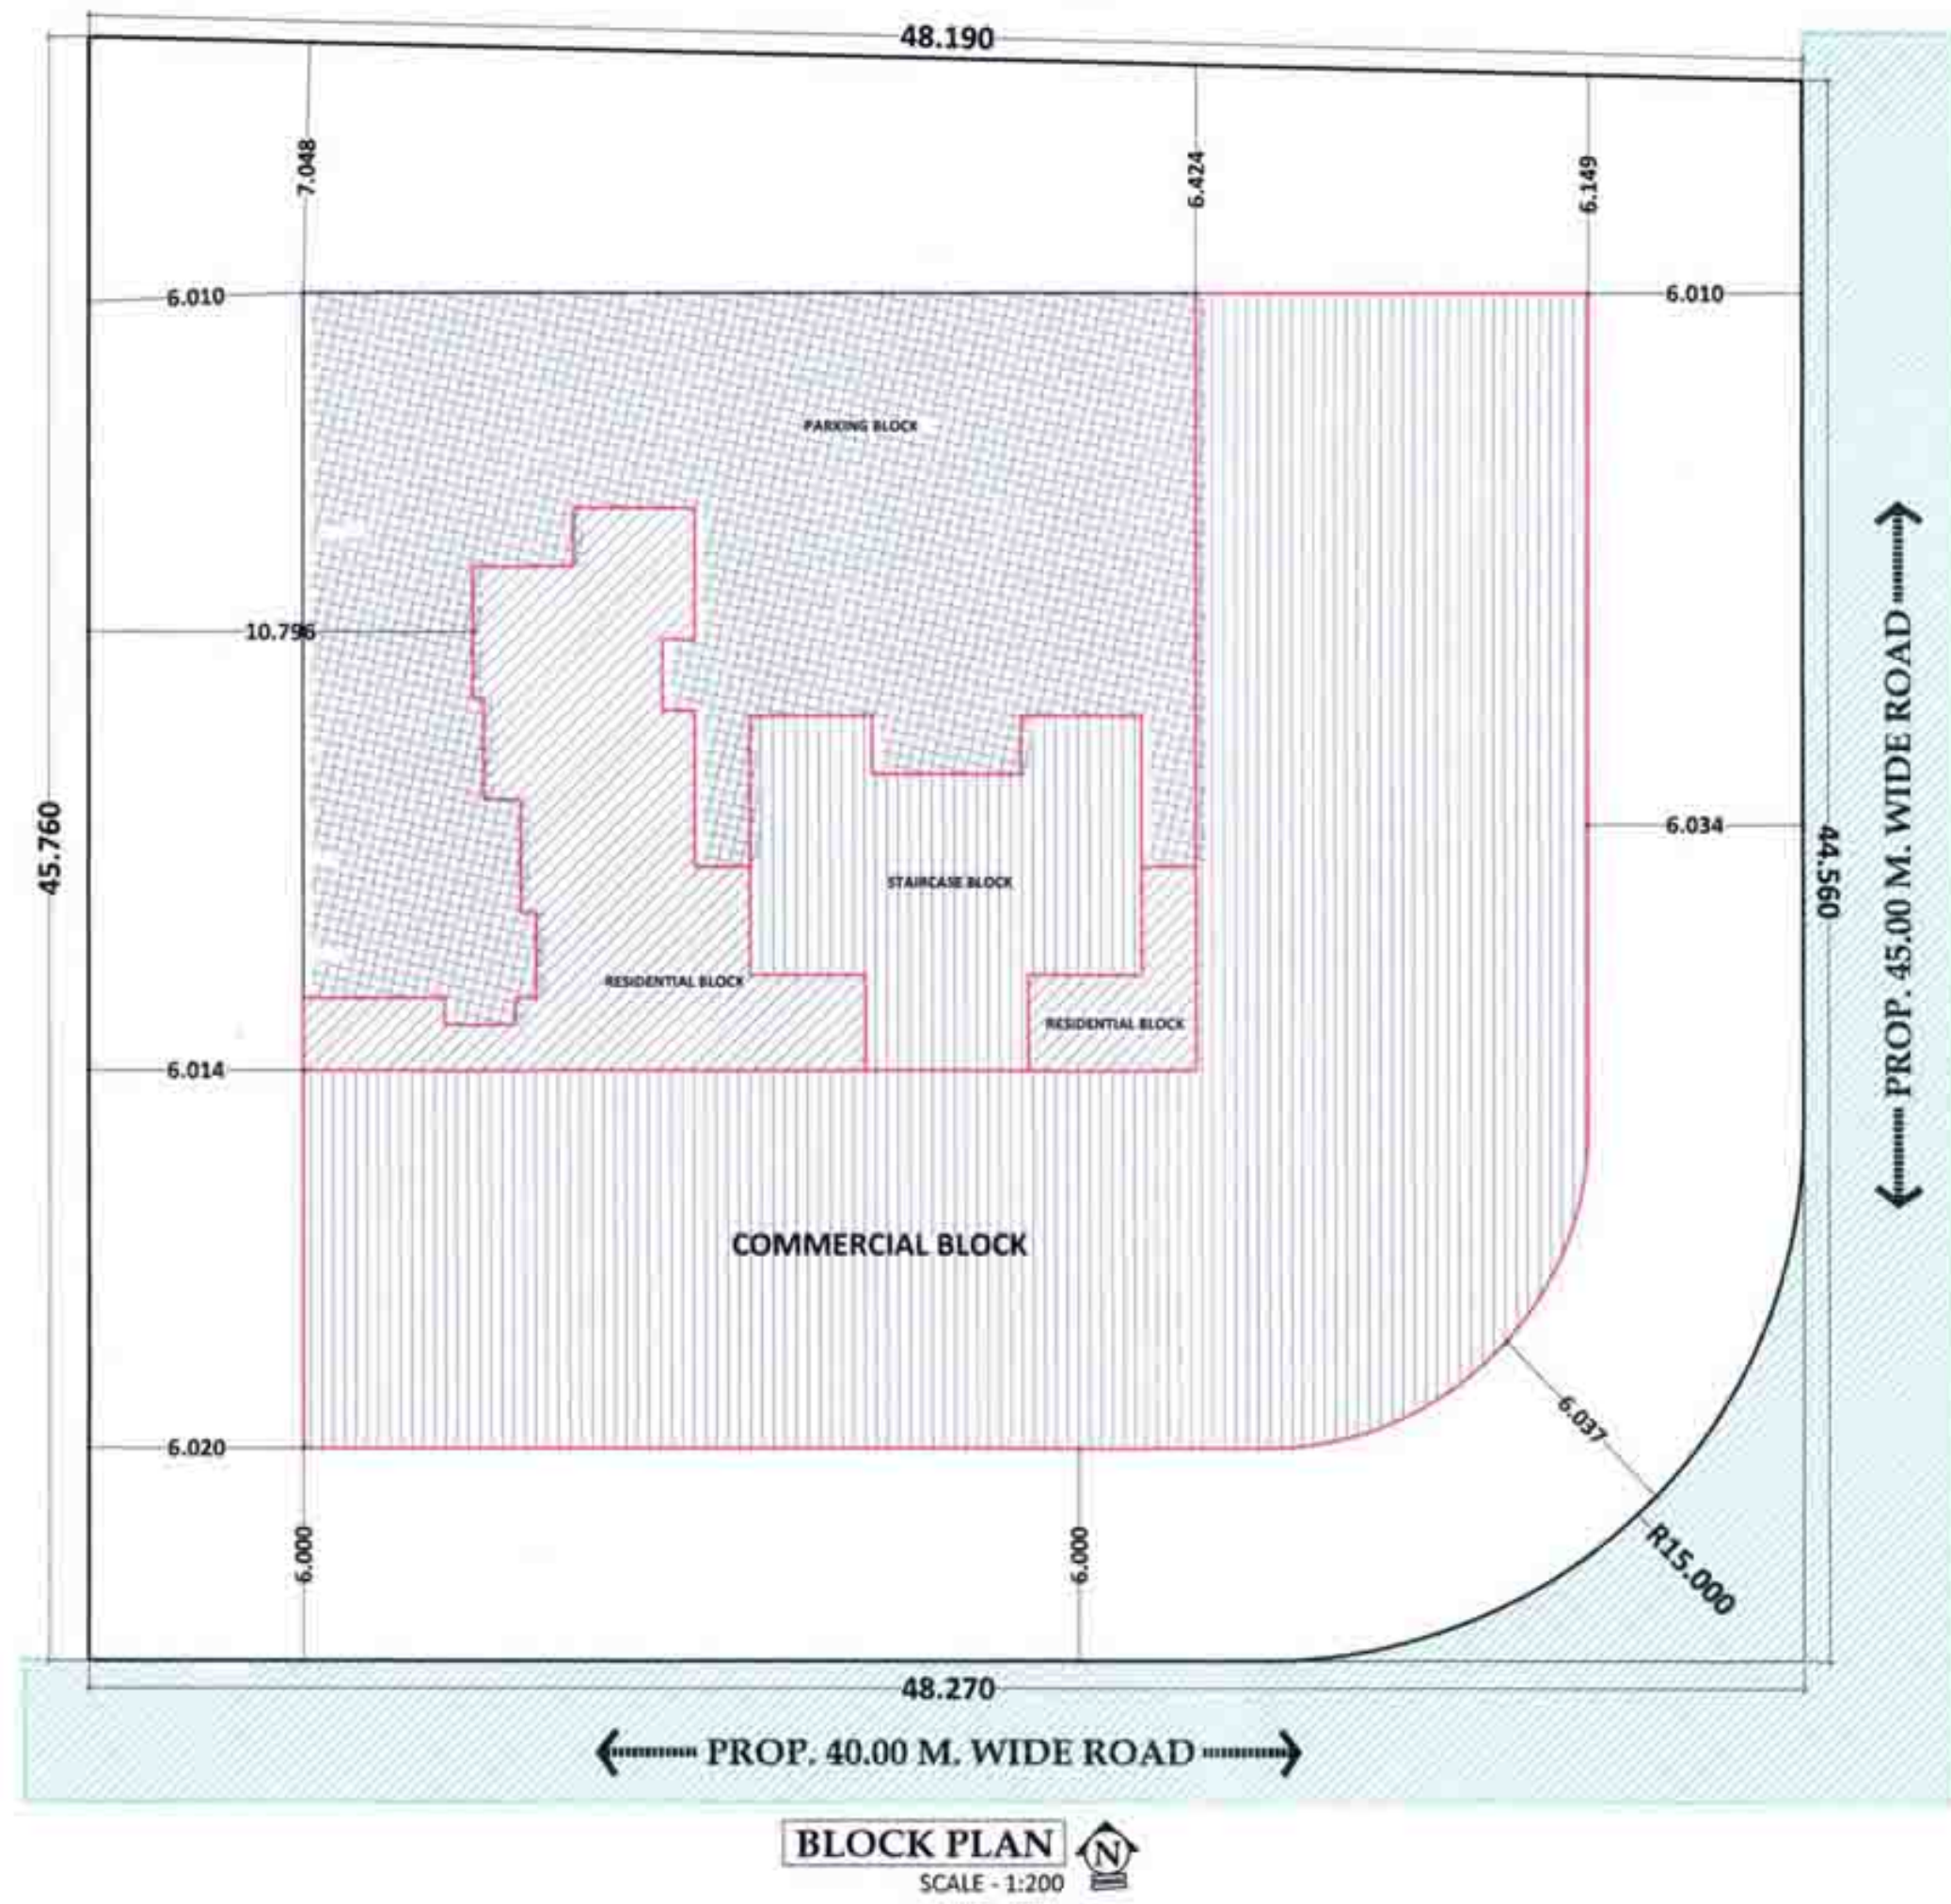

WATER CAPACITY REQUIRED FOR RESIDENTIAL U.G. WATER TANK									
BUILDING	FLAT NOS.	REQUIRED DOMESTIC LTRS.	TOTAL DOM. LTRS. (A)	REQUIRED FLUSHING LTRS.	ADDITIONAL TOILET 180 LTR. PER SIT	TOTAL FLUSHING LTRS. (B)	TOTAL LITERS (RES.) (A + B)		
RESIDENTIAL	44	135 X 44 X 5	29,700	270 X 44	11,880	180 X 62	11,160	23,040	52,740
WATER CAPACITY REQUIRED FOR COMMERCIAL U.G. WATER TANK									
BUILDING	SHOP NOS.	REQUIRED DOMESTIC LTRS.	TOTAL DOM. LTRS. (A)	REQUIRED FLUSHING LTRS.	ADDITIONAL TOILET 180 LTR. PER SIT	TOTAL FLUSHING LTRS. (B)	TOTAL LITERS (RES.) (A + B)		
COMMERCIAL	16	610.435 / 3 X 70	14,243	270 X 16	4,320	180 X 0	0	4,320	18,563
WATER CAPACITY REQUIRED FOR FIRE FIGHTING U.G. WATER TANK									
REQUIRED FIRE TANK							1,50,000		
OVER HEAD WATER TANK CAPACITY CALCULATION									
TANK TYPE	BUILDING NUMBER	WATER REQUIRED (LTRS.) (60% OF UNDER GROUND TANK)	COLD WATER REQUIREMENT		CAPACITY (LTRS.)				
			TANK SIZE	NUMBER OF TANK					
DOMESTIC	BUILDING-1	30,969	(5.705 X 5.10 X 1.50)	01	43,648				
COMMERCIAL		11,338	(5.705 X 5.10 X 1.50)	01	12,049				
FIRE		15,000	(5.705 X 5.10 X 1.50)	01	10,041				
TOTAL				03	65,738 LTRS.				
PROVIDED U.G. WATER TANK									
DOMESTIC TANK (RESIDENTIAL)							77,625		
DOMESTIC TANK (COMMERCIAL)							29,250		
FIRE TANK							1,50,525		
TOTAL PROVIDED WATER TANK CAPACITY							2,48,400 LTRS.		

LIGHT & VENTILATION STATEMENT				
DESCRIPTION OF USER SPACE	CARPET AREA OF FLOOR IN SQ.M.	1/6 OF CARPET	PROVIDED	USED
LIVING	17,010	2,835	6,300	W
KITCHEN	6,960	1,160	3,675	W2
TOILET	2,520	0,420	0,540	V
TOILET	2,880	0,480	0,540	V
BED ROOM	10,380	1,730	4,340	W4
BED ROOM	13,770	2,212	4,270	W5

SCHEDULE OF DOORS & WINDOWS				
TYPE	OPENING SIZE OF	AREA IN SQ.M. OF OPENINGS	DESCRIPTION OF FINISH	
D1	1,000 X 2,100	2,100	T.W. FRAMED PANNIELED DOOR	
D2	0,900 X 2,100	1,890	T.W. FRAMED PANNIELED DOOR	
D3	0,750 X 2,100	1,575	T.W. FRAMED PANNIELED DOOR	
W1	1,200 X 2,100	2,520	T.W. FRAMED PANNIELED DOOR	
W2	3,000 X 2,100	6,300	ALLU. GLAZED SLIDING WINDOW	
W3	2,300 X 2,100	4,830	ALLU. GLAZED SLIDING WINDOW	
W4	3,400 X 1,400	4,760	ALLU. GLAZED SLIDING WINDOW	
W5	3,100 X 1,400	4,340	ALLU. GLAZED SLIDING WINDOW	
W6	3,050 X 1,400	4,270	ALLU. GLAZED SLIDING WINDOW	
W7	3,050 X 1,400	4,270	ALLU. GLAZED SLIDING WINDOW	
W8	2,088 X 1,400	2,923	ALLU. GLAZED SLIDING WINDOW	
W9	1,500 X 1,400	2,100	ALLU. GLAZED SLIDING WINDOW	
W10	0,600 X 0,900	0,540	ALLU. GLAZED LOUVERED WINDOW	

CARPET AREA STATEMENT AS PER RERA				
BUILDING NO.	FLOOR NO.	SHOP/FLAT NO.	CARPET AREA IN SQ.M.	BALCONY IN SQ.M.
BUILDING- 1	GROUND FLOOR	SHOP - 01,02	30,385	0.000
		SHOP - 03,06,07	28,875	0.000
		SHOP - 04,05,08,09	32,025	0.000
		SHOP - 10	36,181	0.000
		SHOP - 11,12	30,495	0.000
		SHOP - 13,14	33,479	0.000
	6TH TO 13TH FLOOR	SHOP - 15,16	40,828	0.000
		601,701,801,901,1001,1101,1201,1301,605,705,805,905,1005,1105,1205,1305	54,247	2,835
		602,702,802,1002,1102,1202,1302,606,706,806,906,1006,1106,1206,1306	78,801	7,350
		1401	61,125	7,320
		1402,1403	54,247	2,835
		1403	78,801	7,350
		1404,1405	61,125	7,320
		14TH FLOOR	1403	