



PLOT AREA CALCULATION									
ADDITION									
1	178.540 X	81.319 X	0.50 X	3	=	7259.347	SQ.MT.		
2	178.540 X	84.257 X	0.50 X	3	=	7521.615	SQ.MT.		
3	176.200 X	11.448 X	0.50 X	3	=	1008.569	SQ.MT.		
4	148.760 X	7.430 X	0.50 X	3	=	552.643	SQ.MT.		
5	130.470 X	12.208 X	0.50 X	3	=	811.038	SQ.MT.		
6	107.470 X	16.066 X	0.50 X	3	=	863.807	SQ.MT.		
7	79.900 X	18.099 X	0.50 X	3	=	723.055	SQ.MT.		
8	55.530 X	32.931 X	0.50 X	3	=	914.329	SQ.MT.		
9	67.920 X	29.544 X	0.50 X	3	=	1003.314	SQ.MT.		
10	78.740 X	7.809 X	0.50 X	3	=	307.472	SQ.MT.		
11	83.421 X	7.427 X	0.50 X	3	=	309.794	SQ.MT.		
12	(8.966 X 1.061 X 2 / 3)				=	12.684	SQ.MT.		
13	83.421 X	8.468 X	0.50 X	3	=	353.205	SQ.MT.		
14	80.917 X	33.583 X	0.50 X	3	=	1358.718	SQ.MT.		
TOTAL NET PLOT AREA							=	22999.080	SQ.MT.

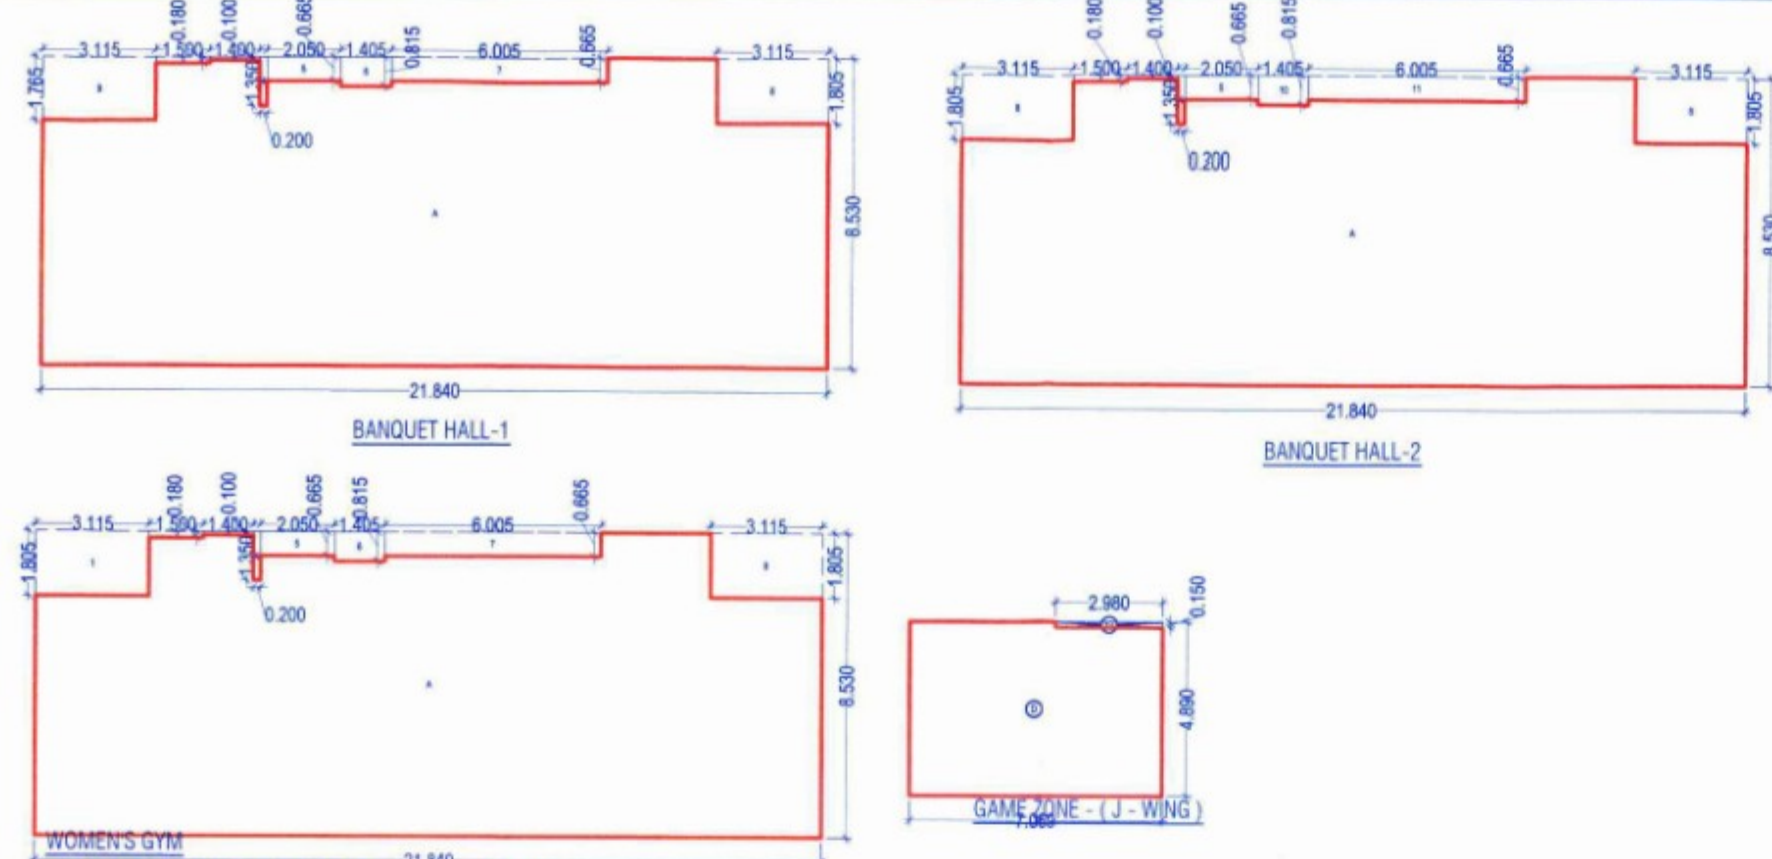

AMENITY AREA DIAGRAM (GROUND FLOOR) (WING - L, M & N)
SCALE : 1:200

BUILT UP AREA CALCULATION									
GROUND FLOOR (AMENITIES) (BANQUET HALL-1&2, WOMEN'S GYM & GAME ZONE)									
A	21.840 X	8.830 X	3 NOS	=	588.888	SQ.MT.			
D	7.069 X	4.880 X	1 NO	=	34.570	SQ.MT.			
TOTAL ADDITION							=	593.458	SQ.MT.

DEDUCTIONS									
1	3.118 X	1.805 X	1 NO	=	5.623	SQ.MT.			
2	1.800 X	0.180 X	3 NOS	=	0.972	SQ.MT.			
3	1.400 X	0.100 X	3 NOS	=	0.420	SQ.MT.			
4	0.200 X	1.300 X	3 NOS	=	0.810	SQ.MT.			
5	2.050 X	0.885 X	3 NOS	=	5.490	SQ.MT.			
6	1.400 X	0.815 X	2 NOS	=	2.280	SQ.MT.			
7	6.000 X	0.885 X	2 NOS	=	7.887	SQ.MT.			
8	3.118 X	1.885 X	4 NOS	=	22.460	SQ.MT.			
9	3.118 X	1.785 X	1 NO	=	5.468	SQ.MT.			
10	1.400 X	0.815 X	1 NO	=	1.145	SQ.MT.			
11	6.000 X	0.885 X	1 NO	=	5.390	SQ.MT.			
12	2.980 X	0.150 X	1 NO	=	0.448	SQ.MT.			
TOTAL DEDUCTION							=	55.605	SQ.MT.
TOTAL BUILT UP AREA (X-Y1) (PART - A)							=	537.853	SQ.MT.

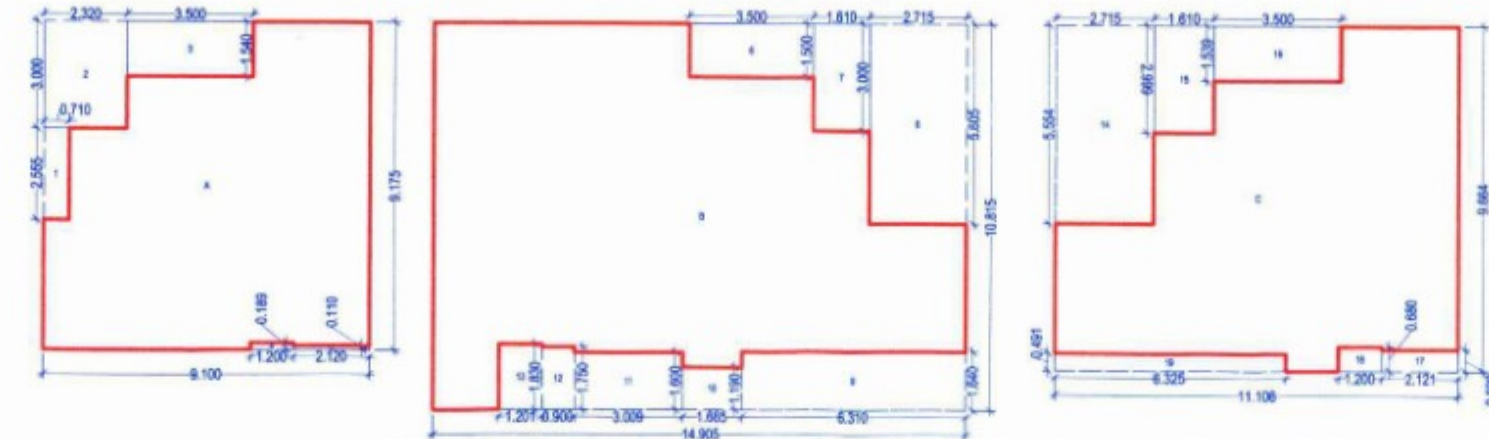

CRECHE AREA, DRIVER'S ROOM & SOC.OFFICE AREA DIAGRAM, WING - C & D)
SCALE : 1:200


BUILT UP AREA CALCULATION									
GROUND FLOOR, SOCIETY OFFICE, DRIVER'S ROOM, CRECHE AREA									
A	3.100 X	8.915 X	1 NO	=	85.480	SQ.MT.			
B	14.850 X	15.850 X	1 NO	=	851.588	SQ.MT.			
C	11.108 X	9.864 X	1 NO	=	107.558	SQ.MT.			
TOTAL ADDITION							=	944.626	SQ.MT.

DEDUCTIONS									
1	0.710 X	2.550 X	1 NO	=	1.814	SQ.MT.			
2	2.320 X	3.000 X	1 NO	=	6.960	SQ.MT.			
3	3.800 X	1.540 X	1 NO	=	5.852	SQ.MT.			
4	1.200 X	0.180 X	1 NO	=	0.216	SQ.MT.			
5	3.100 X	0.110 X	1 NO	=	0.341	SQ.MT.			
6	3.800 X	1.500 X	1 NO	=	5.700	SQ.MT.			
7	1.810 X	3.000 X	1 NO	=	5.430	SQ.MT.			
8	2.710 X	0.880 X	1 NO	=	2.381	SQ.MT.			
9	0.910 X	1.540 X	1 NO	=	1.381	SQ.MT.			
10	1.885 X	1.180 X	1 NO	=	2.223	SQ.MT.			
11	3.800 X	1.600 X	1 NO	=	6.080	SQ.MT.			
12	0.800 X	1.750 X	1 NO	=	1.400	SQ.MT.			
13	1.201 X	1.830 X	1 NO	=	2.198	SQ.MT.			
14	2.710 X	0.500 X	1 NO	=	1.355	SQ.MT.			
15	2.990 X	1.610 X	1 NO	=	4.808	SQ.MT.			
16	1.830 X	3.500 X	1 NO	=	6.405	SQ.MT.			
17	2.121 X	0.880 X	1 NO	=	1.867	SQ.MT.			
18	0.880 X	1.200 X	1 NO	=	1.056	SQ.MT.			
19	8.025 X	0.491 X	1 NO	=	3.940	SQ.MT.			
TOTAL DEDUCTION							=	91.024	SQ.MT.
TOTAL BUILT UP AREA (X-Y1) (PART - B)							=	20.602	SQ.MT.
TOTAL BUILT UP AREA (A+B) (SPT 851+20.602)							=	768.521	SQ.MT.

BUILT UP AREA CALCULATION									
AMENITY AREA STAIRCASE (PART BASEMENT FLOOR)									
1	3.500 X	12.300 X	1 NO	=	43.051	SQ.MT.			
TOTAL ADDITION							=	43.051	SQ.MT.

RAMP AREA DIAGRAM (PART, 1ST, 2ND, 3RD & 4TH BASEMENT)
SCALE : 1:200


BUILT UP AREA CALCULATION									
1ST PART, 1ST, 2ND, 3RD, 4TH BASEMENT									
A	6.300 X	24.000 X	1 NO	=	151.200	SQ.MT.			
B	6.300 X	25.002 X	1 NO	=	157.513	SQ.MT.			
TOTAL ADDITION							=	308.713	SQ.MT.

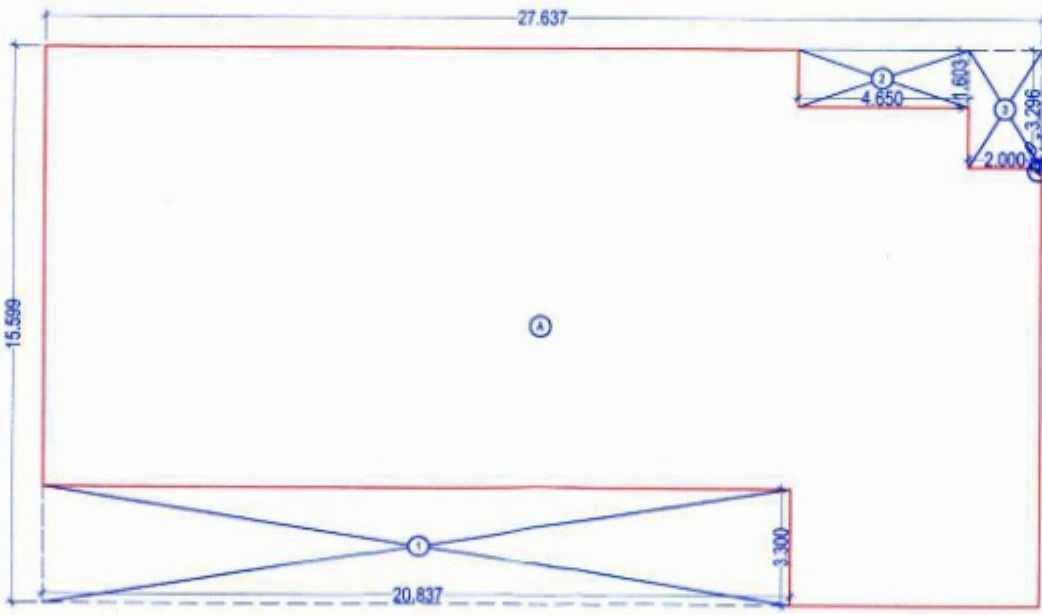





BADMINTON COURT AREA DIAGRAM (1ST BASEMENT)
SCALE : 1:200

BUILT UP AREA CALCULATION									
BADMINTON COURT (1ST BASEMENT)									
A	27.637 X	15.599 X	1 NO	=	431.110	SQ.MT.			
TOTAL ADDITION							=	431.110	SQ.MT.





DEDUCTIONS									
1	20.637 X	3.300 X	1 NO	=	68.162	SQ.MT.			
2	4.650 X	1.803 X	1 NO	=	7.454	SQ.MT.			
3	2.000 X	3.298 X	1 NO	=	6.596	SQ.MT.			
4	1/2 X 0.303 X	0.150 X	1 NO	=	0.025	SQ.MT.			
TOTAL DEDUCTION							=	82.833	SQ.MT.
TOTAL BUILT UP AREA (X-Y1)							=	348.277	SQ.MT.

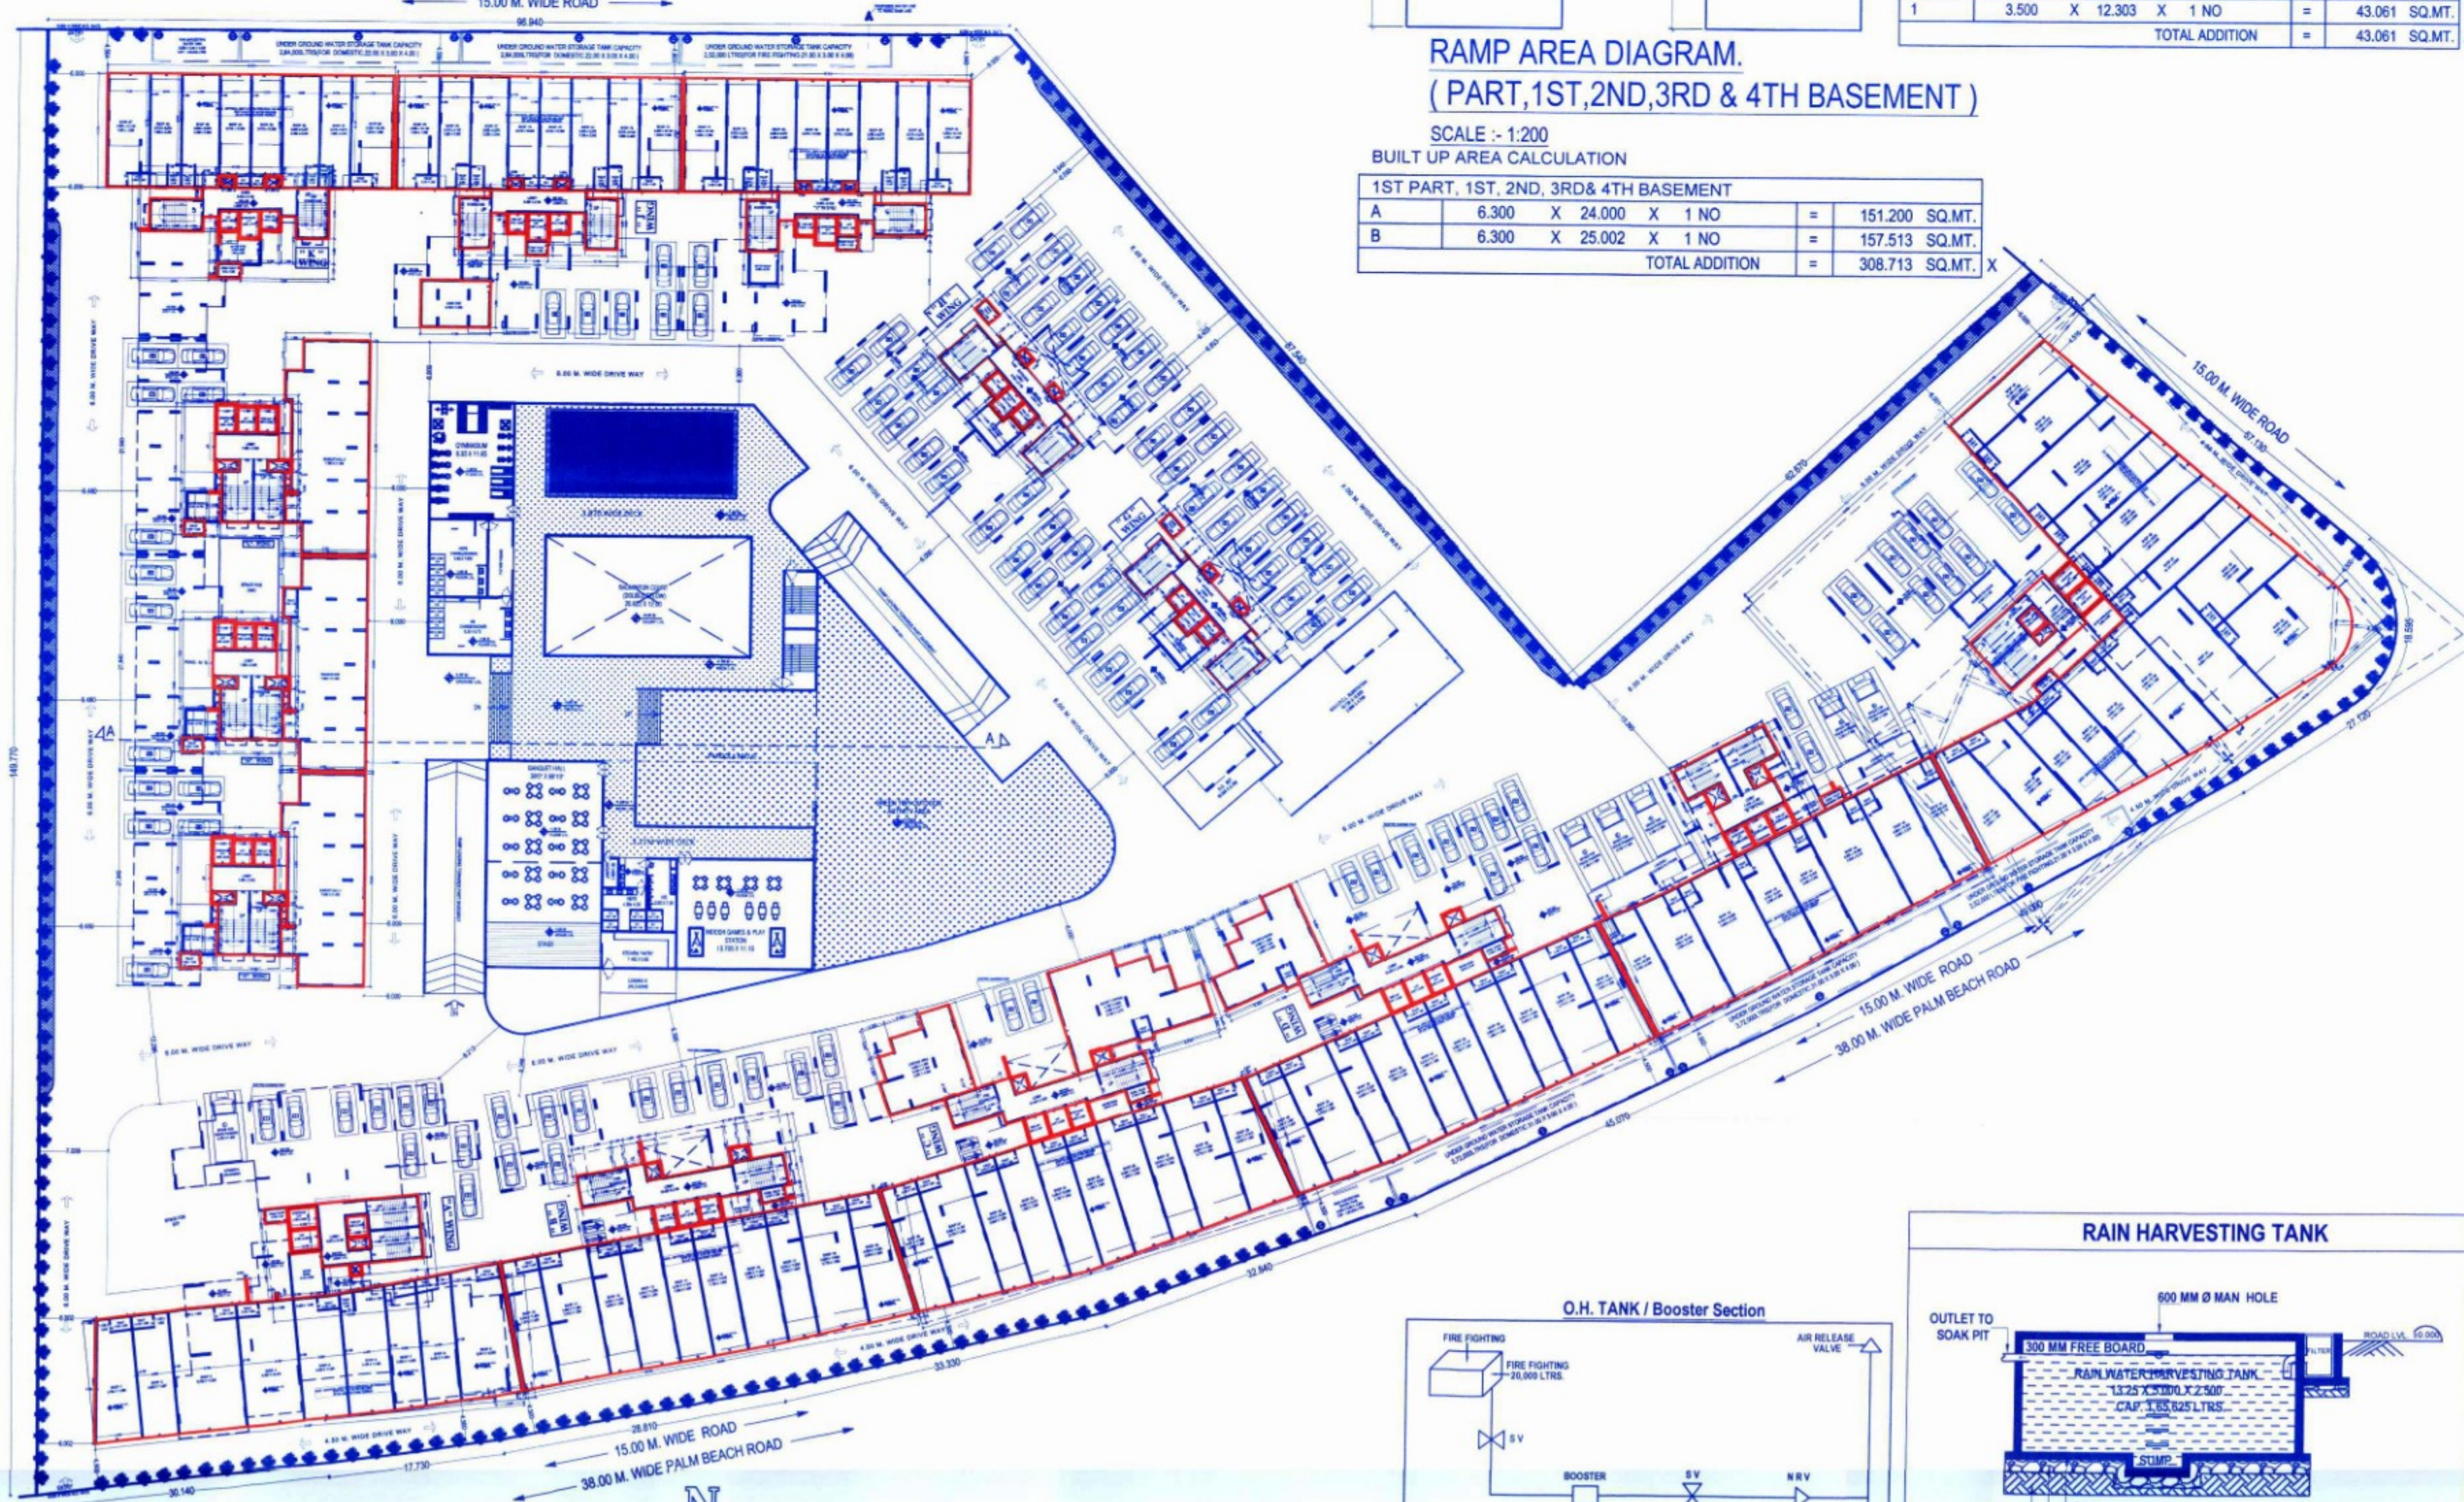

BLOCK PLAN
SCALE 1 : 500

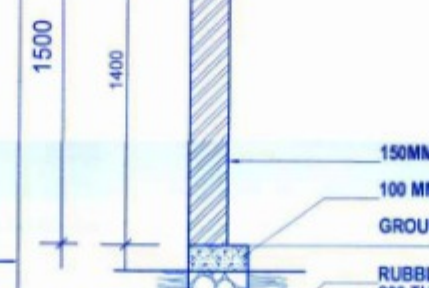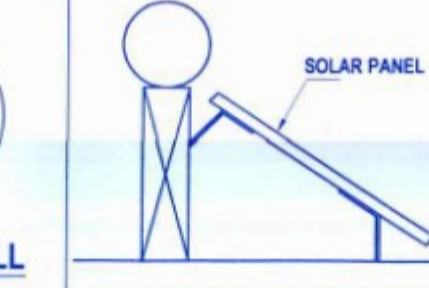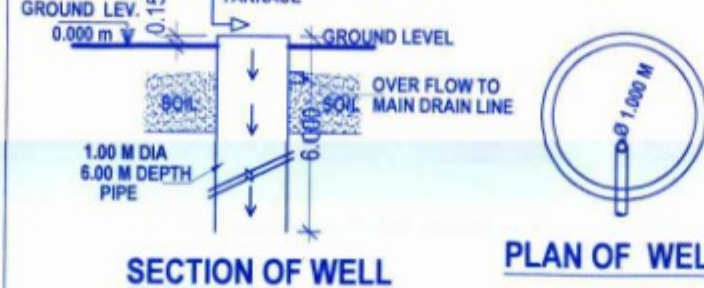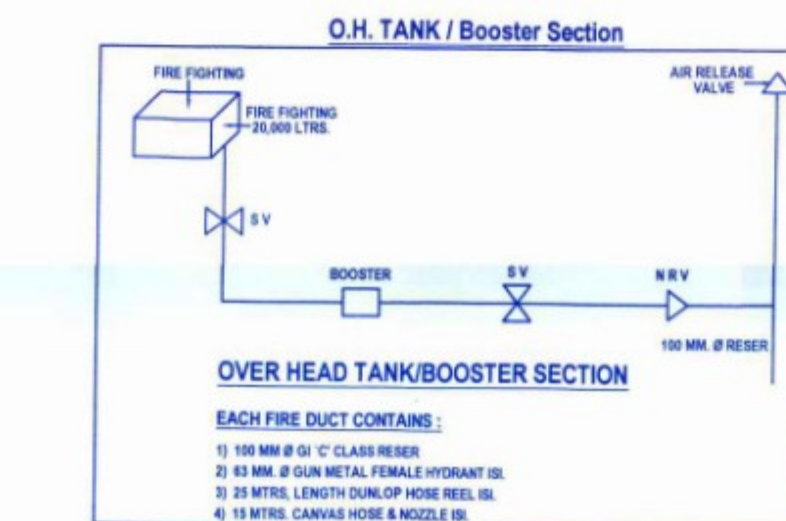

SOLAR PANEL SECTION

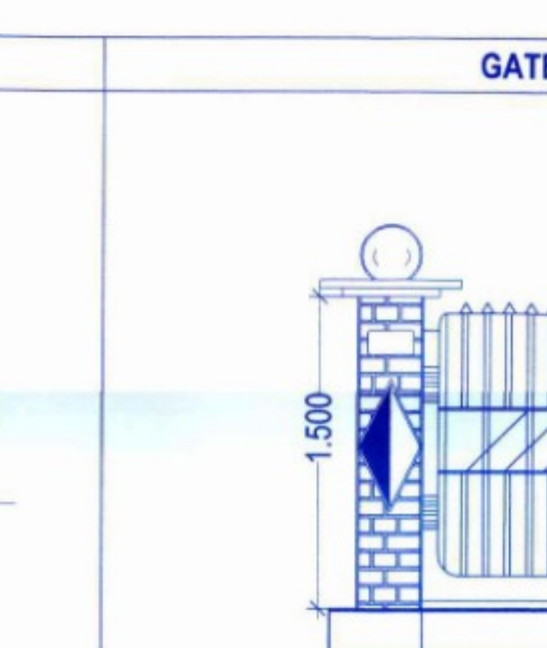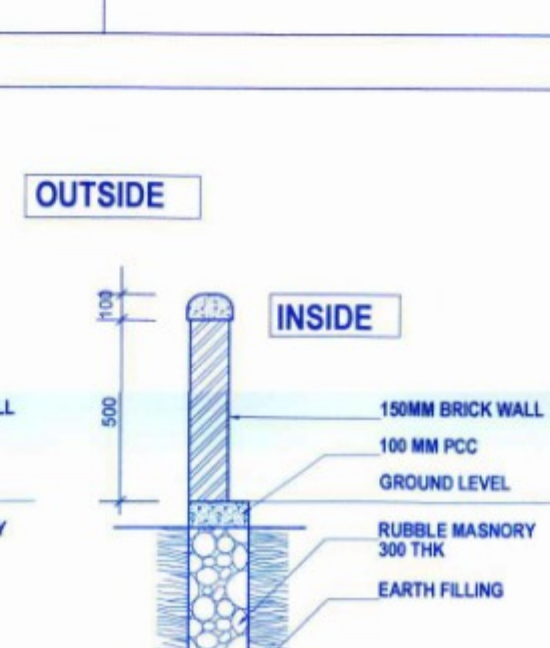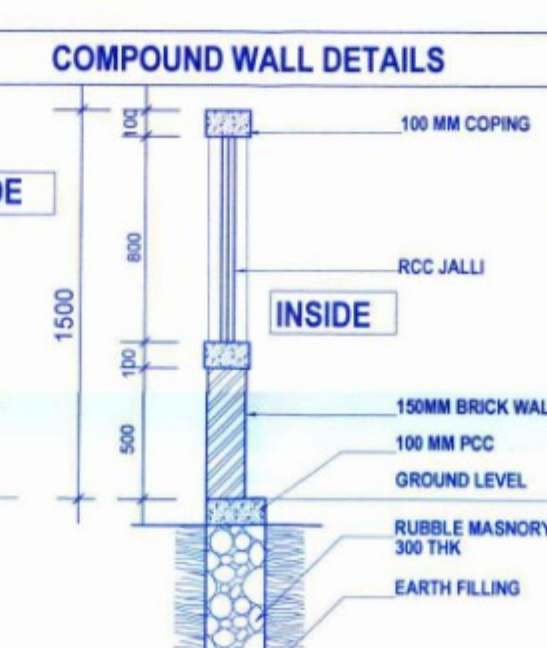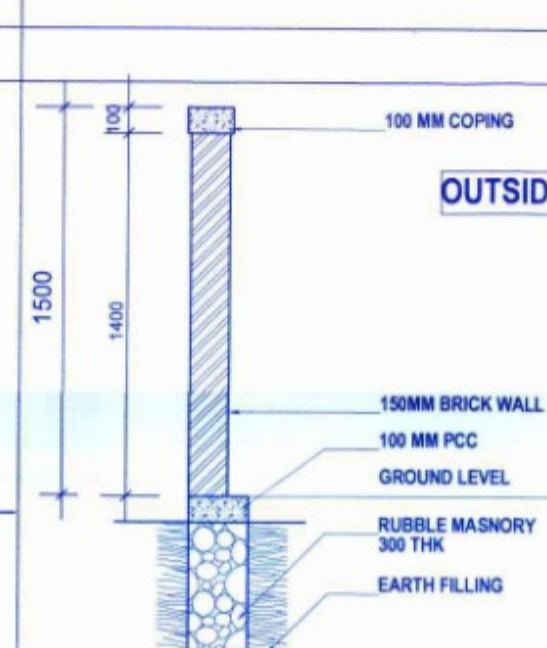

GATE DETAILS

WING WISE GROSS BUILT UP AREA STATEMENTS									
FLOORS	WINGS	FSI	RAMP AREA	NON FSI (STAIRCASE LOBBY AREA)	BASEMENT AREA	TOTAL NON FSI	TOTAL GROSS B.U.A		
GROUND FLOOR	SOCIETY OFFICE, CRECHE AREA & DRIVER'S ROOM	798.538	0	0	0	0	798.538		
PART BASEMENT	AMENITY AREA (PART BASEMENT FLOOR)	720.722	308.713	976.03	16424.839	0	18430.304		
1ST BASEMENT	1ST BASEMENT AREA	348.277	308.713	932.97	16644.375	0	18234.335		
2ND BASEMENT	2ND BASEMENT AREA	0	308.713	932.97	16644.375	0	17886.058		
3RD BASEMENT	3RD BASEMENT AREA	0	308.713	932.97	16644.375	0	17886.058		
4TH BASEMENT	4TH BASEMENT AREA	0	308.713	387.072	7679.234	0	8375.019		
GR TO 15TH FLR	A - WING	11701.358				684.609	12385.967		
GR TO 15TH FLR	B - WING	11391.087				633.354	12024.441		
GR TO 15TH FLR	C - WING	11402.650				460.036	11862.686		
GR TO 15TH FLR	D - WING	11391.024				555.799	11946.823		
GR TO 15TH FLR	E - WING	10169.994				263.757	10433.751		
GR TO 15TH FLR	F - WING	14466.463				832.885	15299.348		
GR TO 15TH FLR	G - WING	8356.416				647.873	9004.289		
GR TO 15TH FLR	H - WING	8356.416				647.873	9004.289		
GR TO 15TH FLR	I - WING	6965.505				480.972	7446.477		
GR TO 15TH FLR	J - WING	8700.567				407.810	9108.377		
GR TO 15TH FLR	K - WING	6524.340				292.222	6816.562		
GR TO 15TH FLR	L - WING	6015.120				322.597	6337.717		
GR TO 15TH FLR	M - WING	6015.120				322.597	6337.717		
GR TO 15TH FLR	N - WING	6015.120				322.597	6337.717		
TOTAL BUILT UP AREA							215956.473		

WING WISE BUILT UP AREA STATEMENTS					
TYPE	FLOORS	WINGS	COMMERCIAL	RESIDENTIAL	TOTAL COMM. + RESI.
	GROUND FLOOR	SOCIETY OFFICE & DRIVER'S ROOM	0	798.538	798.538
BUILDING NO. - 01	PART BASEMENT	AMENITY AREA (PART BASEMENT FLOOR)	0	720.722	720.722
	1ST BASEMENT	1ST BASEMENT AREA	0	348.277	348.277
	2ND BASEMENT	2ND BASEMENT AREA	0	0.000	0.000
	3RD BASEMENT	3RD BASEMENT AREA	0	0	0.000
	4TH BASEMENT	4TH BASEMENT AREA	0	0	0.000
	GR TO 15TH FLR	A - WING	543.845	11157.513	11701.358
	GR TO 15TH FLR	B - WING	528.093	10862.994	11391.084
	GR TO 15TH FLR	C - WING	539.656	10862.994	11402.650
	GR TO 15TH FLR	D - WING	528.030	10862.994	11391.024
	GR TO 15TH FLR	E - WING	487.731	9682.263	10169.994
	GR TO 15TH FLR	F - WING	1032.502	13433.961	14466.463
	GR TO 15TH FLR	G - WING	0	8356.416	8356.416
	GR TO 15TH FLR	H - WING	0	8356.416	8356.416
	GR TO 15TH FLR	I - WING	333.804	6631.701	6965.505
BUILDING NO. - 02	GR TO 15TH FLR	J - WING	333.804	8700.763	9034.567
	GR TO 15TH FLR	K - WING	332.17	6192.170	6524.340
	GR TO 15TH FLR	L - WING	0	6015.12	6015.120
	GR TO 15TH FLR	M - WING	0	6015.12	6015.120
	GR TO 15TH FLR	N - WING	0	6015.12	6015.120
	TOTAL BUILT UP AREA		4659.635	124679.082	129398.717