




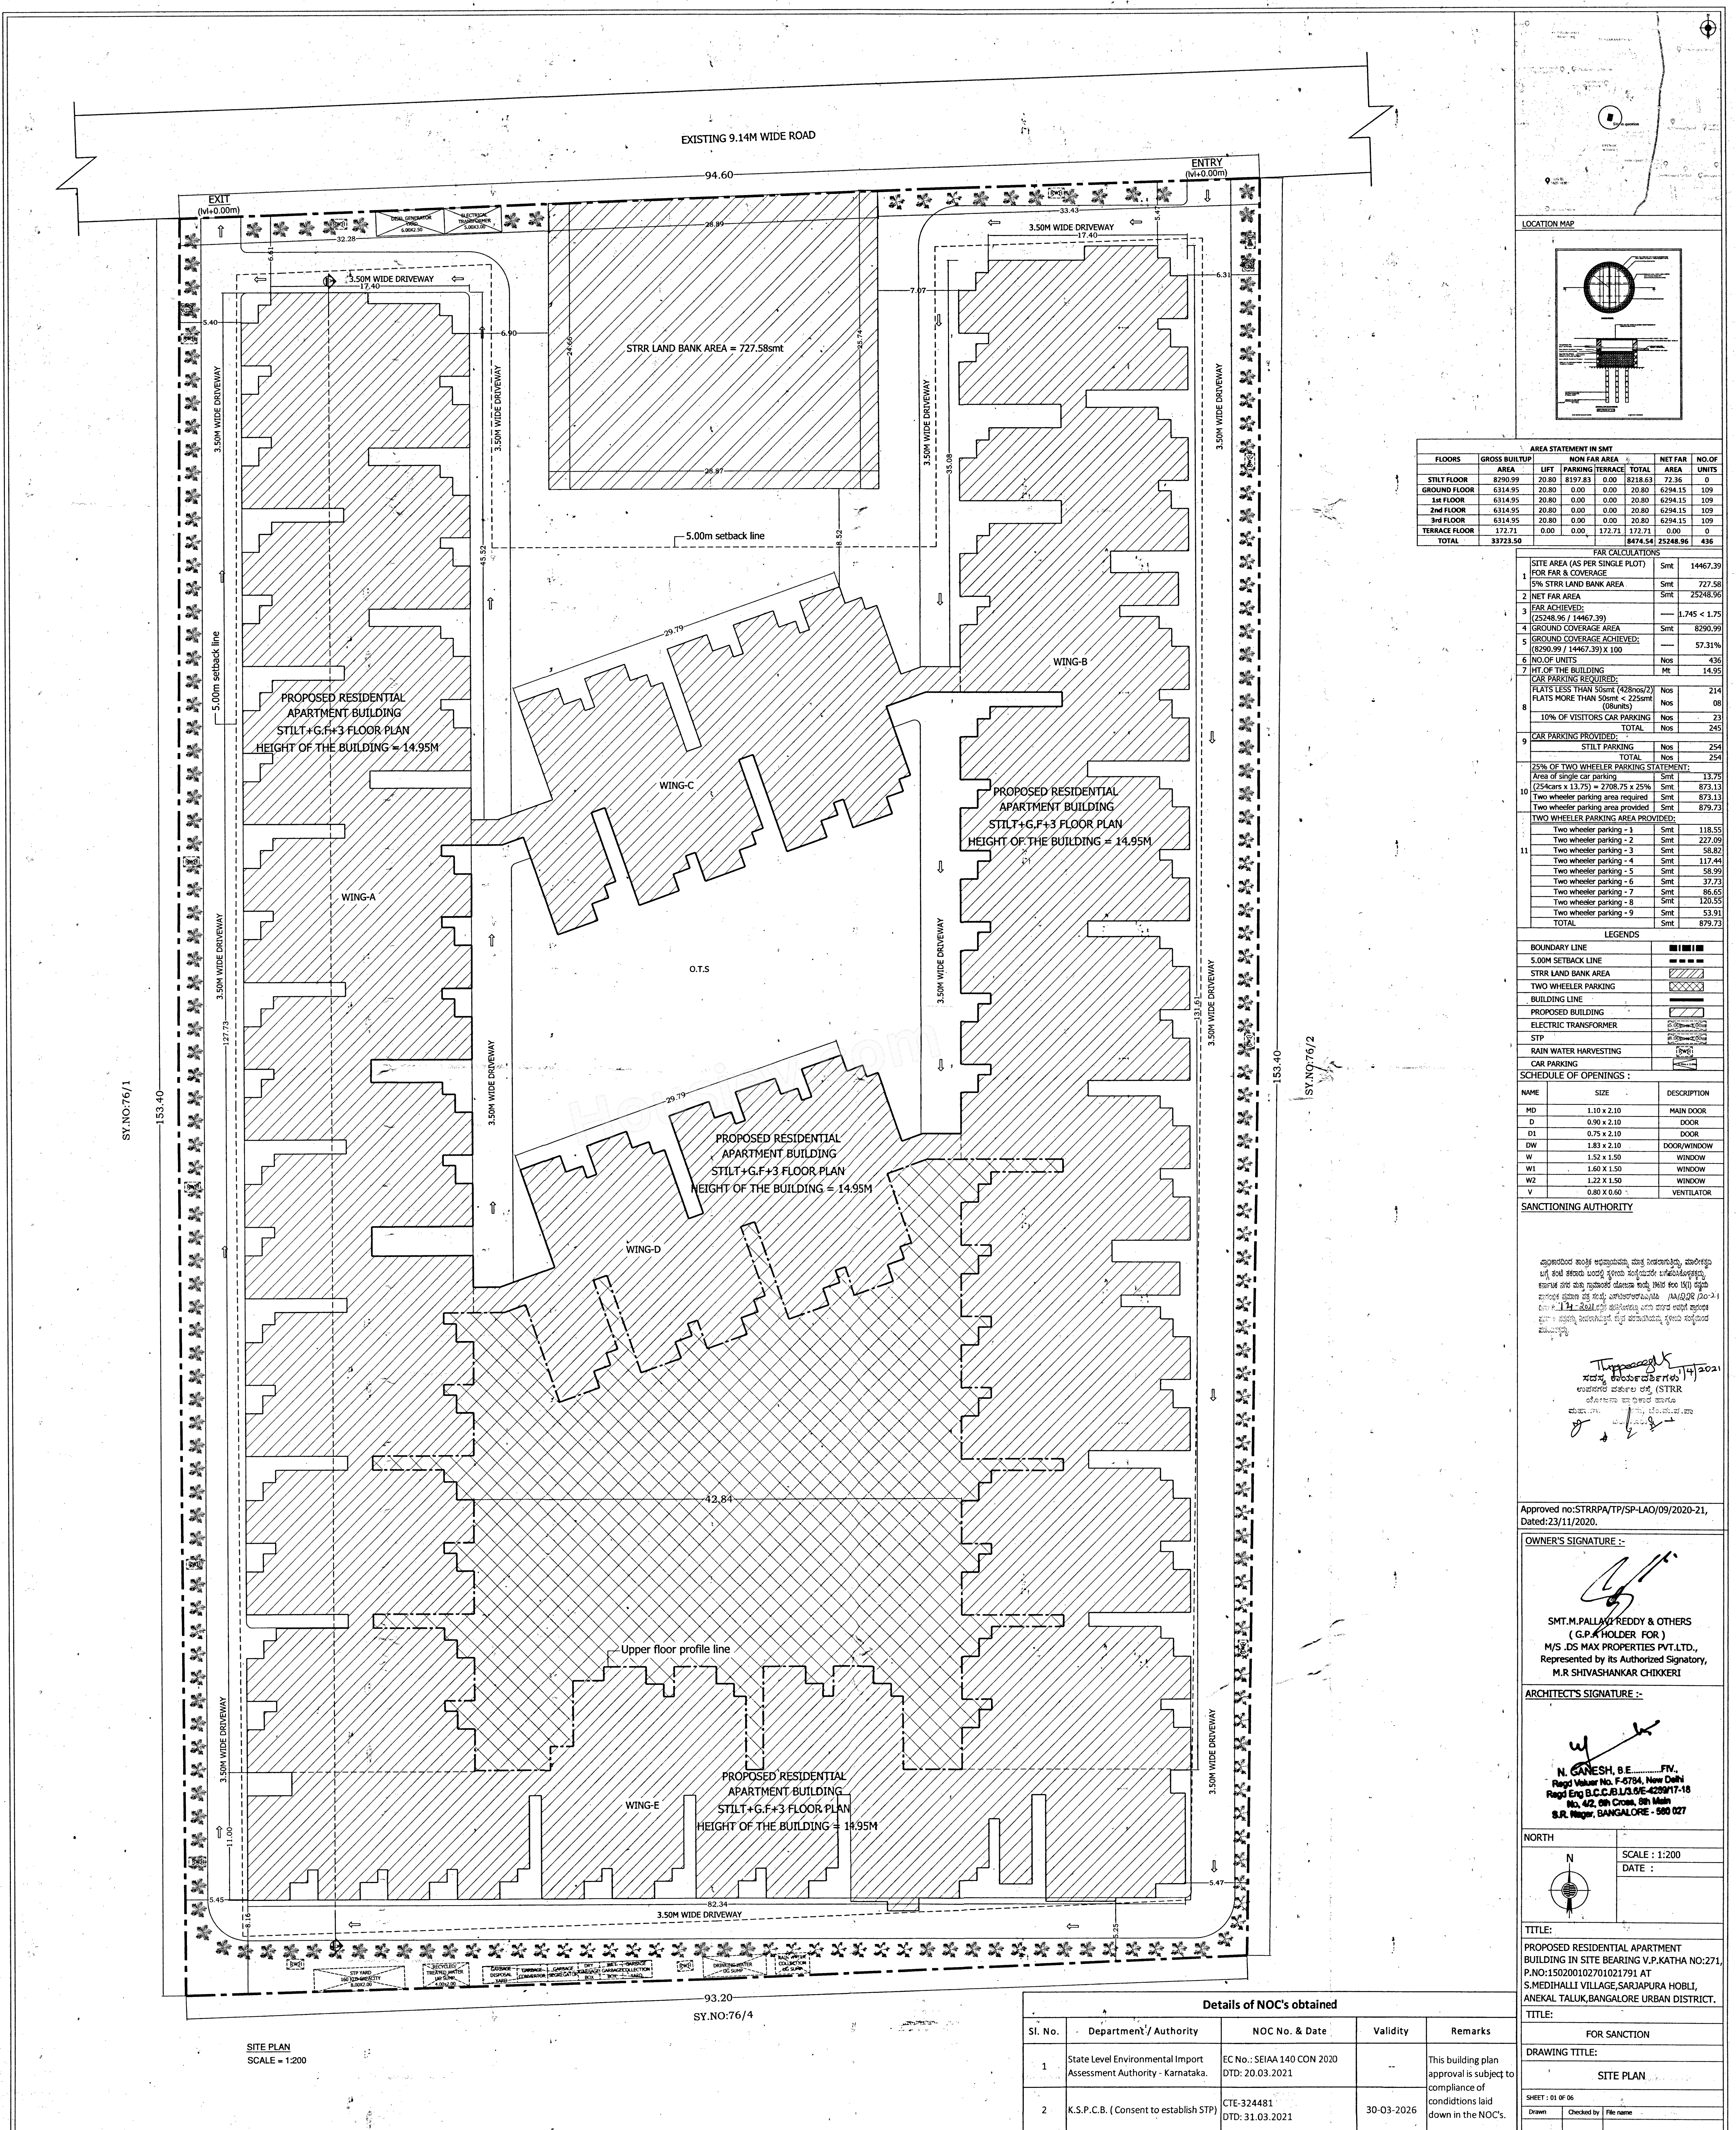

-94.60-

**ENTRY**  
(lvl+0.00m)

EXIT  
(vl+0.00m)

3.50M WIDE DRIVEWAY

— 5.00m setback line

3.50M WIDE DRIVEWAY

↑

3.50M WIDE DRIVEWAY

5

**STILT FLOOR PLAN**  
No. of car parking = 25  
( $\pm 0.00\text{m}$ )

STRR LAND BANK AREA = 727.58smt

5.00m setback line

140 DRIVEWAY

158

3.50M WIDE D

3.50M WIDE DRIVE

3.50M WIDE DRIVEWAY

—93.20

**3.50M WIDE DRIVEWAY**

.....

3.50M WIDE DRIVEWAY

100

3.50M WIDE DRIVEWAY


3.50M WIDE DRIVEWAY

**.50M WIDE DRIVEWAY**

[illegible]



—94.60

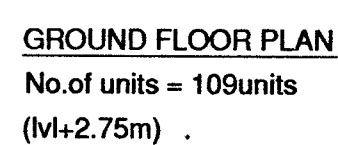

Thrippunithura  
ಸದಸ್ಯ ಕಾರ್ಯದರ್ಶಿಗಳು  
ಅಪನಗರ ಮಹಾಲಯ ರಸ್ತೆ (STRR)  
ಯೋಜನಾ ಪ್ರಾಧಿಕಾರ ಹಾಗೂ  
ಮಹಾನಗರ ಯೋಜನೆ, ಬಿ.ಎ.ಪ.ಪಾ  
ಬೆಂಗಳೂರು.

| NAME | SIZE        | DESCRIPTION |
|------|-------------|-------------|
| MD   | 1.10 x 2.10 | MAIN DOOR   |
| D    | 0.90 x 2.10 | DOOR        |
| D1   | 0.75 x 2.10 | DOOR        |
| DW   | 1.83 x 2.10 | DOOR/WINDOW |
| W    | 1.52 x 1.50 | WINDOW      |
| W1   | 1.60 x 1.50 | WINDOW      |
| W2   | 1.22 x 1.50 | WINDOW      |
| V    | 0.80 x 0.60 | VENTILATOR  |

Approved no:STRRP/TP/SP-LAQ/09/2020-21,  
 Dated:23/11/2020.

OWNER'S SIGNATURE :-

SMT.M.PALLAVI REDDY & OTHERS  
( G.F.A HOLDER FOR )  
M/S .DS MAX PROPERTIES PVT.LTD.,  
Represented by its Authorized Signatory,  
M.R SHIVASHANKAR CHIKKERI

**ARCHITECT'S SIGNATURE :-**

**N. GANESH, B.E.**.....FIV.,  
Rajd Vihar No. F-6784, New Delhi  
Regd Eng B.C.C.B.I. No. E-4289/17-18  
No. 42, 6th Cross, 8th Main  
S.R. Nagar, BANGALORE - 560 027

|   |                                                  |
|---|--------------------------------------------------|
| <p><b>NORTH</b></p>  | <p><b>SCALE : 1:200</b></p> <p><b>DATE :</b></p> |
|---|--------------------------------------------------|

**TITLE:**  
PROPOSED RESIDENTIAL APARTMENT  
BUILDING IN SITE BEARING V.P.KATHA NO:271,  
P.NO:150200102701021791 AT  
S.MEDIHALLI VILLAGE,SARJAPURA HOBLI,  
ANEKAL TALUK,BANGALORE URBAN DISTRICT.

FOR SANCTION

DRAWING TITLE:

SHEET : 03 OF 06

| Drawn | Checked by | File name |
|-------|------------|-----------|
|-------|------------|-----------|













**SANCTIONING AUTHORITY**

Approved no:STRRPA/TP/SP-LAO/09/2020-21,  
Dated:23/11/2020.


OWNER'S SIGNATURE :-

SMT.M.PALLAVI REDDY & OTHERS  
( G.P.A HOLDER FOR )  
M/S .DS MAX PROPERTIES PVT.LTD.,  
Represented by its Authorized Signatory,  
M.R SHIVASHANKAR CHIKKERI

ARCHITECT'S SIGNATURE :-

N. GANESH, B.E.....FIV,  
Regd Valuer No. F-6784, New Delhi  
Regd Eng B.C.C./3 L/3 & E-4233/17-18  
No. 4/2, 6th Cross, 8th Main  
S.R. Nagar, BANGALORE - 560 027

NORTH

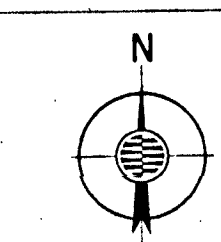

SCALE : 1:150  
DATE :

**TITLE:**

PROPOSED RESIDENTIAL APARTMENT  
BUILDING IN SITE BEARING V.P.KATHA NO:271;  
P.NO:150200102701021791 AT  
S.MEDIHALLI VILLAGE, SARJAPURA HOBLI,  
ANEKAL TALUK, BANGALORE URBAN DISTRICT.

TITLE:

FOR SANCTION

DRAWING TITLE:

### ELEVATION & SECTION

SHEET : 06 OF 06

|       |            |           |
|-------|------------|-----------|
| Drawn | Checked by | File name |
|-------|------------|-----------|