

PLOT AREA CALCULATION												
1	0.50	X	37.52	X	15.36	X	1	NO	=	288.15	SQ.MT.	
2	0.50	X	37.84	X	2.39	X	1	NO	=	45.22	SQ.MT.	
3	0.50	X	39.73	X	4.69	X	1	NO	=	93.17	SQ.MT.	
4	0.50	X	40.32	X	3.63	X	1	NO	=	73.18	SQ.MT.	
5	0.50	X	42.27	X	4.37	X	1	NO	=	92.36	SQ.MT.	
6	0.50	X	38.14	X	27.23	X	1	NO	=	519.28	SQ.MT.	
7	0.50	X	41.15	X	10.03	X	1	NO	=	206.37	SQ.MT.	
8	0.50	X	18.19	X	5.04	X	1	NO	=	45.84	SQ.MT.	
9	0.50	X	47.95	X	15.17	X	1	NO	=	363.70	SQ.MT.	
10	0.50	X	34.27	X	5.52	X	1	NO	=	94.59	SQ.MT.	
11	0.50	X	47.95	X	26.91	X	1	NO	=	645.17	SQ.MT.	
12	0.50	X	51.48	X	19.80	X	1	NO	=	509.65	SQ.MT.	
13	0.50	X	56.30	X	7.58	X	1	NO	=	213.36	SQ.MT.	
14	0.50	X	77.00	X	16.81	X	1	NO	=	647.19	SQ.MT.	
15	0.50	X	23.32	X	11.57	X	1	NO	=	134.91	SQ.MT.	
16	0.50	X	63.11	X	3.88	X	1	NO	=	122.43	SQ.MT.	
17	0.50	X	90.20	X	55.55	X	1	NO	=	2505.31	SQ.MT.	
18	0.50	X	67.04	X	9.89	X	1	NO	=	331.51	SQ.MT.	
19	0.50	X	60.62	X	17.91	X	1	NO	=	542.85	SQ.MT.	
20	0.50	X	32.96	X	21.17	X	1	NO	=	348.88	SQ.MT.	
21	0.50	X	43.83	X	15.46	X	1	NO	=	339.24	SQ.MT.	
22	0.50	X	43.83	X	9.41	X	1	NO	=	206.22	SQ.MT.	
23	0.50	X	41.70	X	6.63	X	1	NO	=	138.24	SQ.MT.	
24	0.50	X	41.77	X	12.78	X	1	NO	=	266.91	SQ.MT.	
25	0.50	X	41.77	X	13.44	X	1	NO	=	280.69	SQ.MT.	
26	0.50	X	44.96	X	10.89	X	1	NO	=	244.81	SQ.MT.	
27	0.50	X	22.07	X	1.74	X	1	NO	=	19.21	SQ.MT.	
28	0.50	X	19.81	X	9.03	X	1	NO	=	89.44	SQ.MT.	
TOTAL ADDITION										=	9407.90	SQ.MT.

NON SLUM PLOT -1 AREA CALCULATION											
A	0.50	X	28.77	X	6.52	X	1	NO	=	93.79	SQ.MT.
B	0.50	X	28.77	X	15.66	X	1	NO	=	239.64	SQ.MT.
C	0.50	X	31.09	X	9.91	X	1	NO	=	154.05	SQ.MT.
TOTAL ADDITION									=	487.48	SQ.MT.

NON SLUM PLOT -2 AREA CALCULATION										
D	0.50	X	27.14	X	6.98	X	1	NO	=	94.72 SQ.MT.
E	0.50	X	27.14	X	19.71	X	1	NO	=	267.46 SQ.MT.
F	0.50	X	24.59	X	6.60	X	1	NO	=	81.12 SQ.MT.
TOTAL ADDITION									=	443.30 SQ.MT.

NON SLUM PLOT -3 AREA CALCULATION												
1	0.50	X	37.46	X	15.34	X	1	NO	=	287.32	SQ.MT.	
2	0.50	X	37.78	X	2.39	X	1	NO	=	45.15	SQ.MT.	
3	0.50	X	39.67	X	4.68	X	1	NO	=	92.83	SQ.MT.	
4	0.50	X	40.28	X	3.63	X	1	NO	=	73.07	SQ.MT.	
5	0.50	X	42.20	X	4.36	X	1	NO	=	92.00	SQ.MT.	
6	0.50	X	38.07	X	27.18	X	1	NO	=	517.37	SQ.MT.	
7	0.50	X	41.08	X	10.01	X	1	NO	=	205.61	SQ.MT.	
8	0.50	X	18.16	X	5.03	X	1	NO	=	45.67	SQ.MT.	
9	0.50	X	47.87	X	15.15	X	1	NO	=	362.02	SQ.MT.	
10	0.50	X	47.87	X	6.89	X	1	NO	=	160.13	SQ.MT.	
11	0.50	X	30.33	X	13.31	X	1	NO	=	201.92	SQ.MT.	
12	0.50	X	34.21	X	3.19	X	1	NO	=	54.56	SQ.MT.	
13	0.50	X	34.21	X	5.51	X	1	NO	=	94.25	SQ.MT.	
TOTAL ADDITION										=	2232.50	SQ.MT.

TOTAL NON SLUM AREA (Y+Y1+Y2) = 3163.28 SQ.MT.

SECTION THROUGH COMPOUND WALL

R.G. 1 AREA CALCULATION

1	1/2	X	27.39	X	2.21	X	1	NO	=	30.27	SQ.MT.	
2	1/2	X	18.81	X	1.21	X	1	NO	=	12.59	SQ.MT.	
3	1/2	X	7.44	X	4.86	X	1	NO	=	18.15	SQ.MT.	
4	1/2	X	7.44	X	2.78	X	1	NO	=	10.34	SQ.MT.	
5	1/2	X	17.45	X	3.21	X	1	NO	=	28.68	SQ.MT.	
6	1/2	X	12.10	X	2.58	X	1	NO	=	15.61	SQ.MT.	
TOTAL ADDITION										=	115.84	SQ.MT.

R.G. 2 AREA CALCULATION

1	1/2	X	21.30	X	9.89	X	1	NO	=	105.33	SQ.MT.	
2	1/2	X	21.30	X	2.83	X	1	NO	=	40.19	SQ.MT.	
TOTAL AREA										=	65.14	SQ.MT.

R.G. 3 AREA CALCULATION

1	2/3	X	18.33	X	2.79	X	1	NO	=	34.39	SQ.MT.	
2	1/2	X	18.33	X	6.37	X	1	NO	=	58.38	SQ.MT.	
3	1/2	X	26.82	X	7.21	X	1	NO	=	163.07	SQ.MT.	
4	1/2	X	25.12	X	5.78	X	1	NO	=	72.80	SQ.MT.	
5	1/2	X	15.63	X	6.36	X	1	NO	=	49.70	SQ.MT.	
6	2/3	X	10.31	X	0.57	X	1	NO	=	3.92	SQ.MT.	
TOTAL ADDITION										=	381.75	SQ.MT.




R.G. 4 AREA CALCULATION

1	1/2	X	12.22	X	2.17	X	1	NO	=	13.29	SQ.MT.	
2	1/2	X	9.74	X	3.84	X	1	NO	=	19.70	SQ.MT.	
3	1/2	X	5.94	X	5.02	X	1	NO	=	17.42	SQ.MT.	
4	2/3	X	6.10	X	0.36	X	1	NO	=	1.99	SQ.MT.	
5	1/2	X	12.22	X	0.77	X	1	NO	=	4.87	SQ.MT.	
TOTAL ADDITION										=	44.70	SQ.MT.

R.G. 5 AREA CALCULATION

1	1/2	X	6.97	X	2.05	X	1	NO	=	8.99	SQ.MT.	
2	1/2	X	7.59	X	5.05	X	1	NO	=	11.62	SQ.MT.	
3	1/2	X	7.62	X	2.92	X	1	NO	=	11.13	SQ.MT.	
4	1/2	X	4.88	X	1.53	X	1	NO	=	3.73	SQ.MT.	
5	1/2	X	5.55	X	0.88	X	1	NO	=	2.44	SQ.MT.	
6	1/2	X	5.56	X	3.27	X	1	NO	=	9.07	SQ.MT.	
7	1/2	X	8.55	X	1.65	X	1	NO	=	7.14	SQ.MT.	
8	1/2	X	5.21	X	3.97	X	1	NO	=	10.34	SQ.MT.	
9	1/2	X	4.73	X	0.57	X	1	NO	=	1.21	SQ.MT.	
10	1/2	X	4.73	X	1.57	X	1	NO	=	3.71	SQ.MT.	
11	1/2	X	5.07	X	1.56	X	1	NO	=	4.88	SQ.MT.	
12	1/2	X	3.02	X	1.55	X	1	NO	=	2.37	SQ.MT.	
13	1/2	X	5.07	X	2.51	X	1	NO	=	7.38	SQ.MT.	
14	1/2	X	7.39	X	3.06	X	1	NO	=	11.91	SQ.MT.	
15	1/2	X	7.42	X	1.80	X	1	NO	=	6.98	SQ.MT.	
16	1/2	X	8.47	X	4.96	X	1	NO	=	21.01	SQ.MT.	
17	1/2	X	3.26	X	1.64	X	1	NO	=	2.67	SQ.MT.	
18	1/2	X	8.06	X	0.40	X	1	NO	=	1.21	SQ.MT.	
19	1/2	X	2.35	X	0.48	X	1	NO	=	0.58	SQ.MT.	
20	1/2	X	2.35	X	0.48	X	1	NO	=	0.58	SQ.MT.	
21	1/2	X	2.86	X	1.59	X	1	NO	=	2.85	SQ.MT.	
22	1/2	X	3.61	X	1.27	X	1	NO	=	2.29	SQ.MT.	
23	1/2	X	3.61	X	1.52	X	1	NO	=	2.92	SQ.MT.	
24	1/2	X	2.73	X	1.53	X	1	NO	=	2.08	SQ.MT.	
25	1/2	X	4.20	X	1.67	X	1	NO	=	3.51	SQ.MT.	
26	1/2	X	4.76	X	1.26	X	1	NO	=	3.00	SQ.MT.	
27	1/2	X	4.76	X	2.13	X	1	NO	=	5.07	SQ.MT.	
28	2/3	X	1.41	X	0.31	X	1	NO	=	0.30	SQ.MT.	
29	1/2	X	5.21	X	2.78	X	1	NO	=	7.24	SQ.MT.	
TOTAL ADDITION										=	156.97	SQ.MT.

TOTAL R.G. AREA = 764.01 SQ.MT.

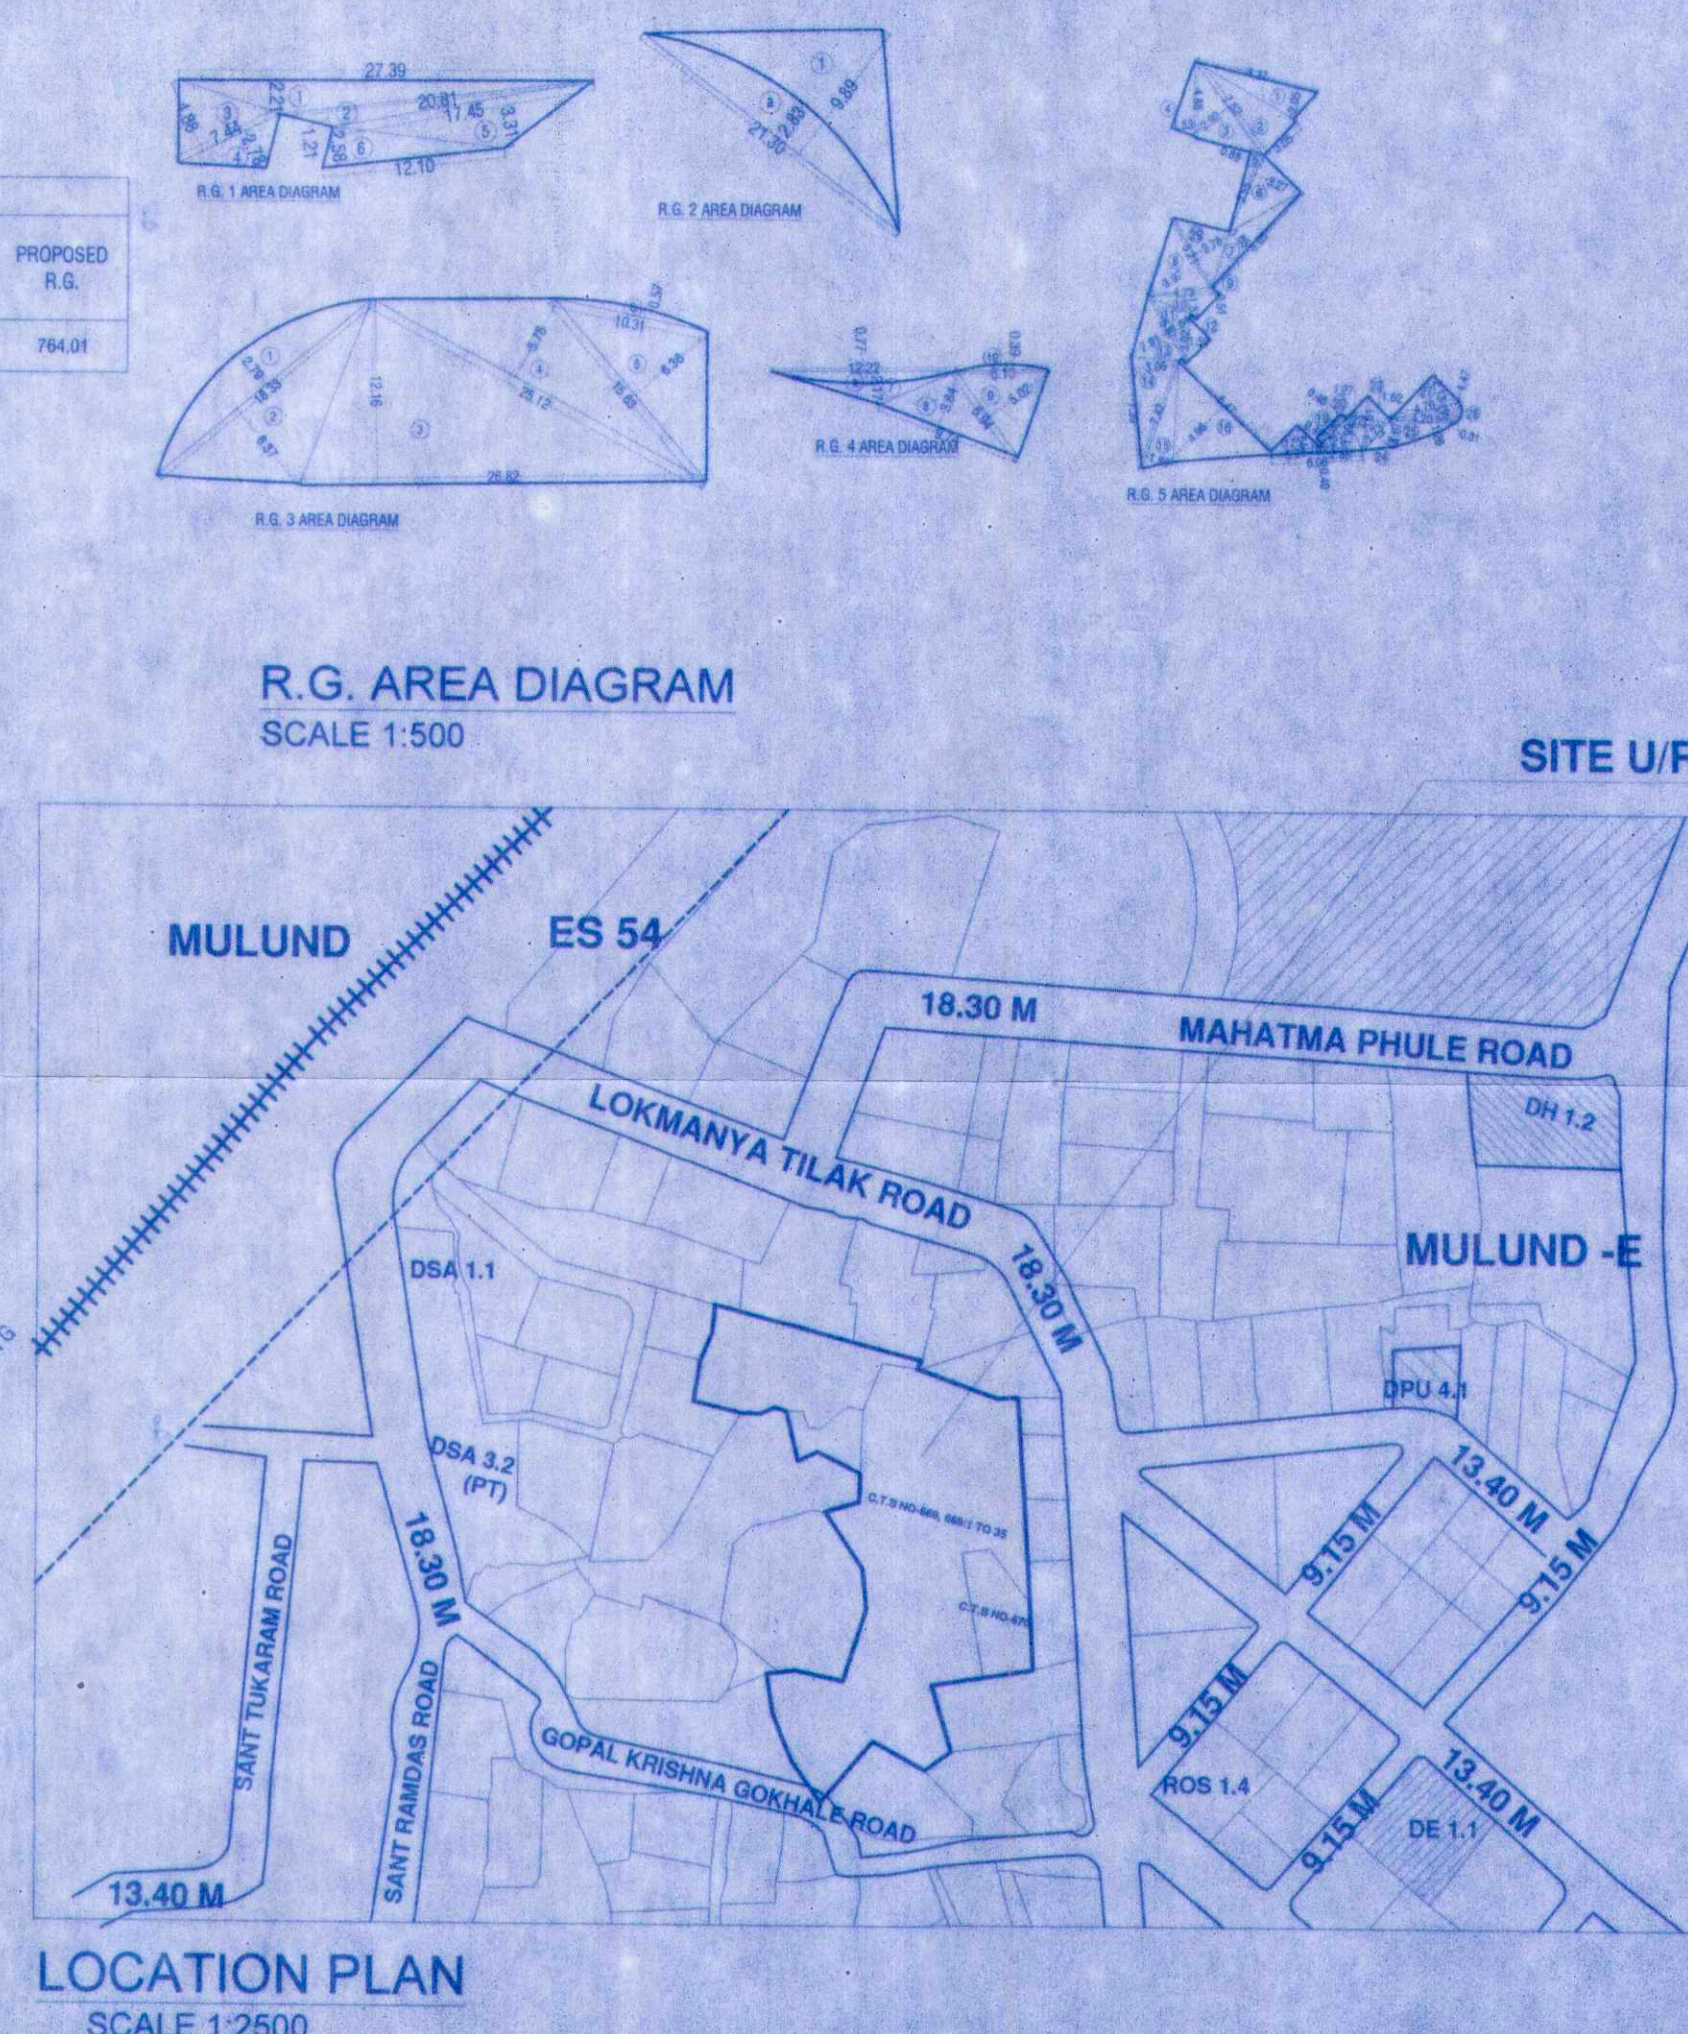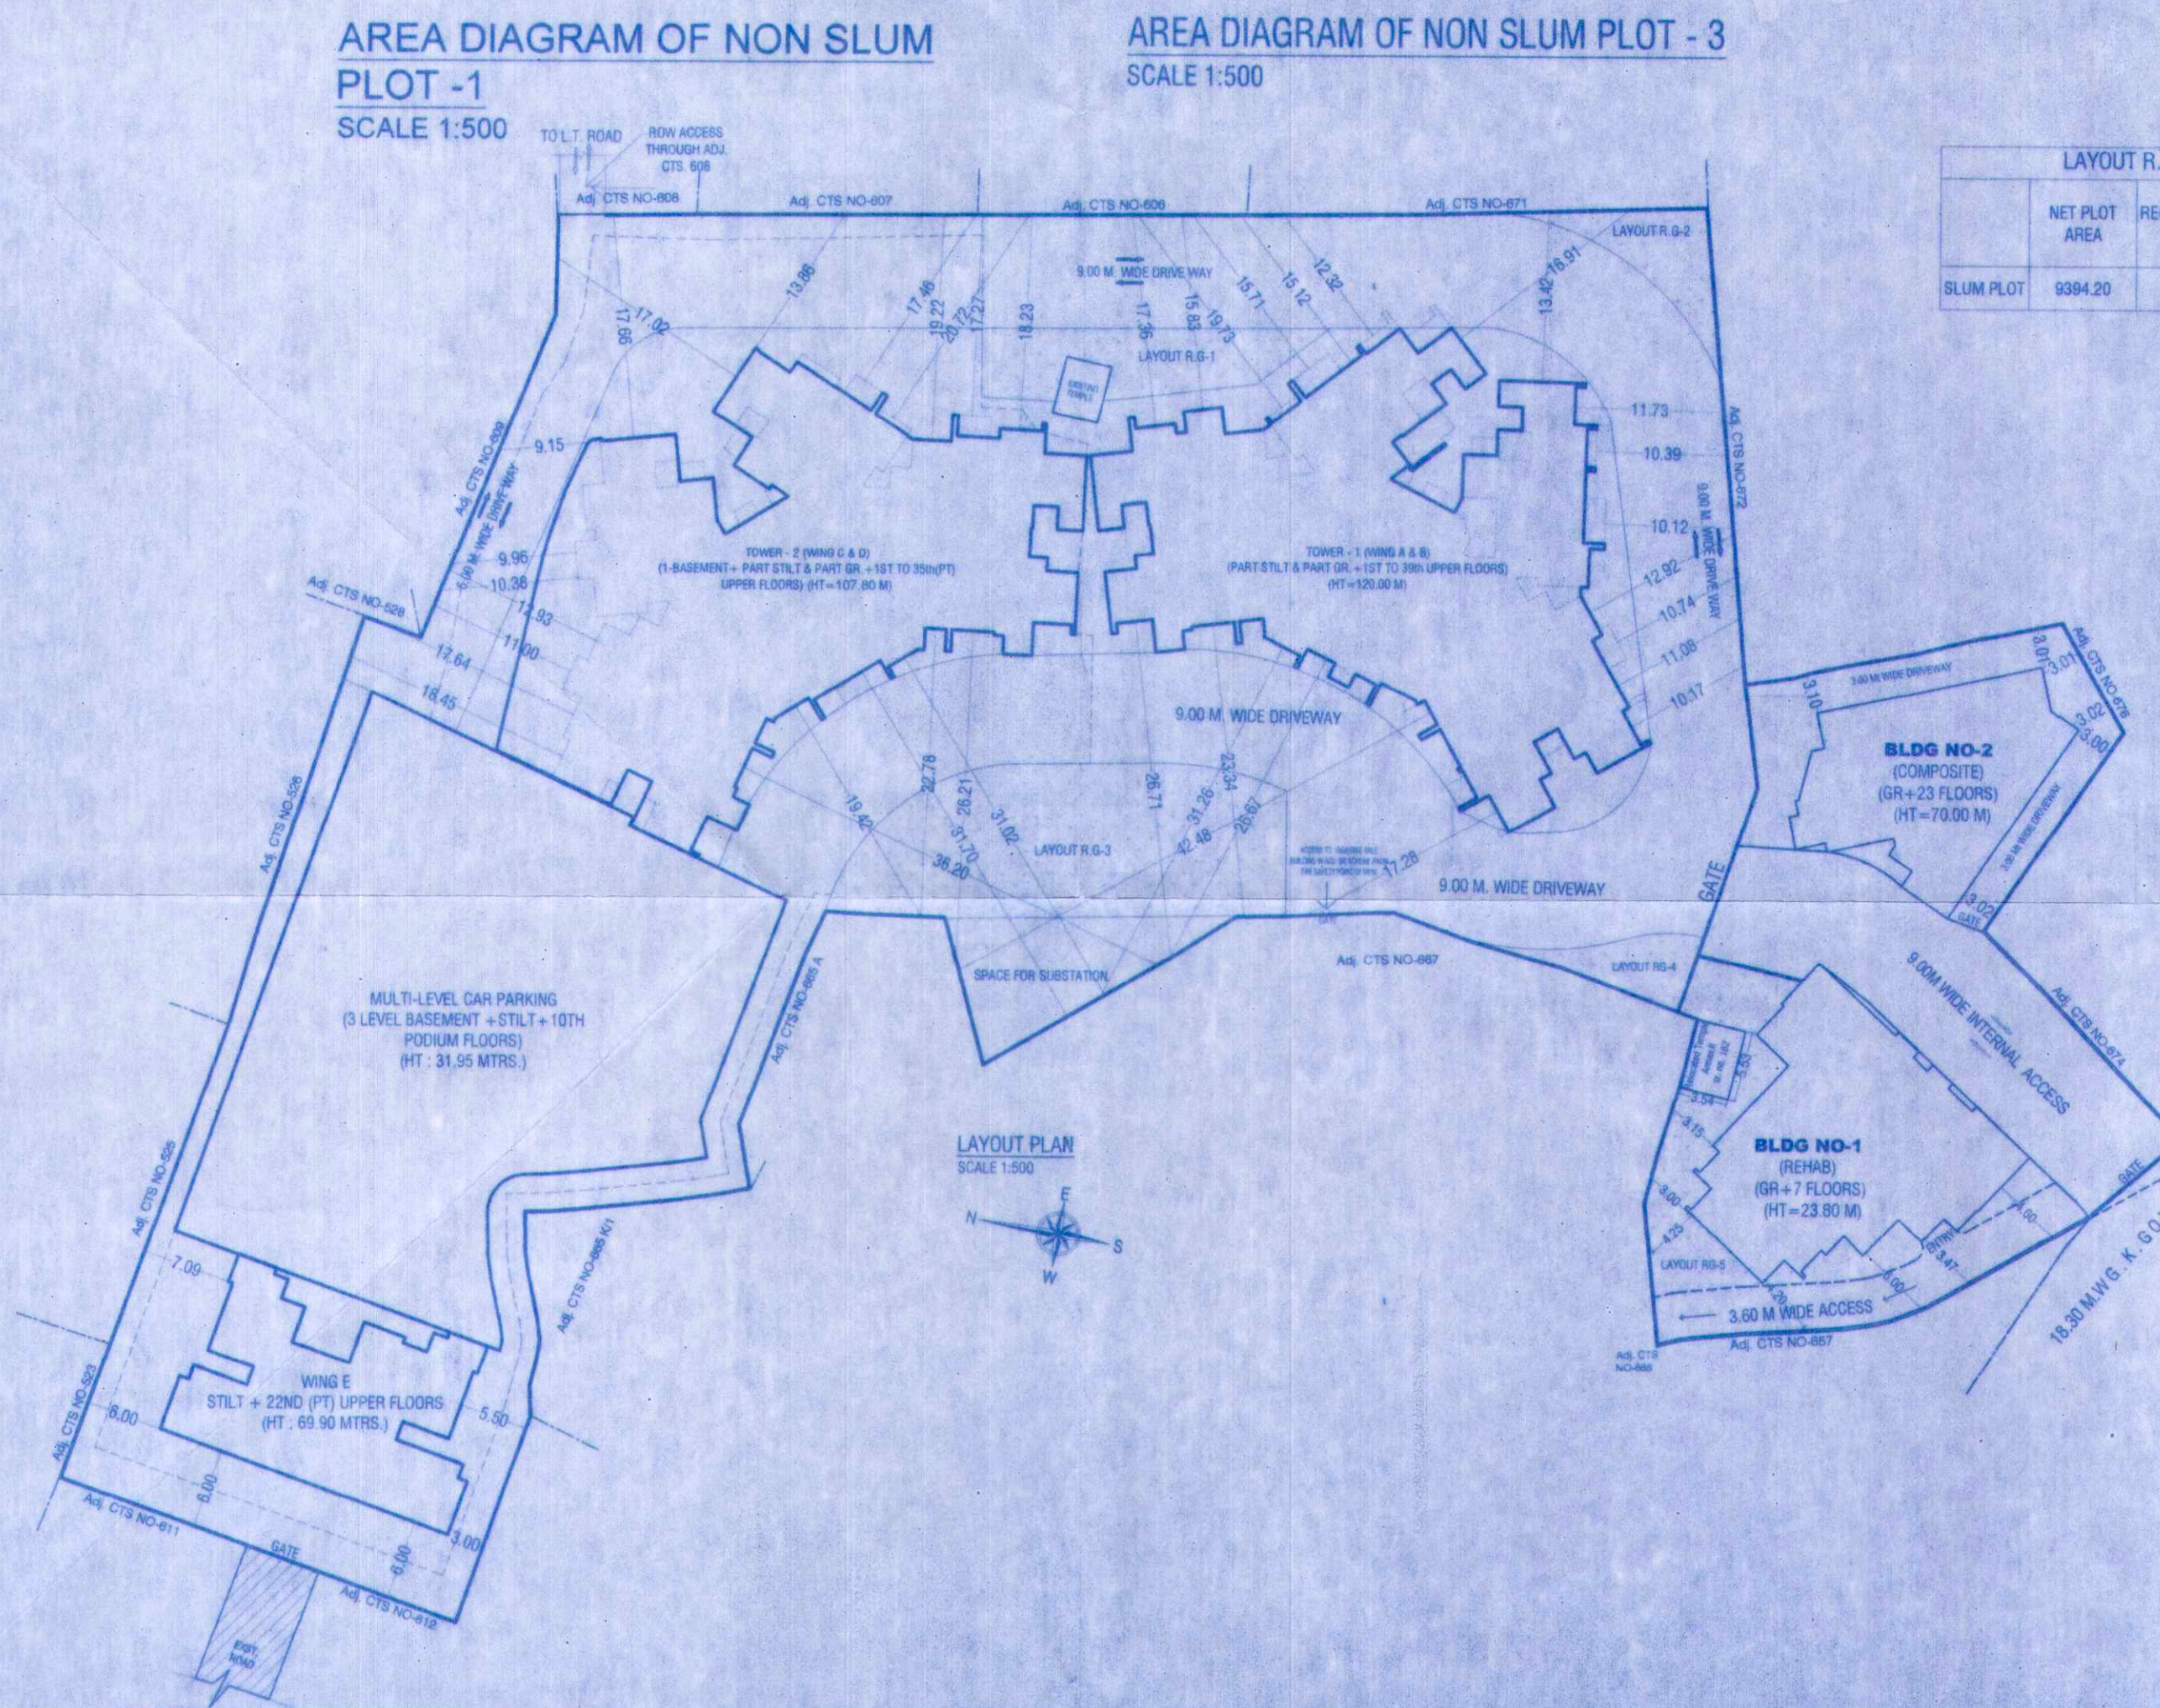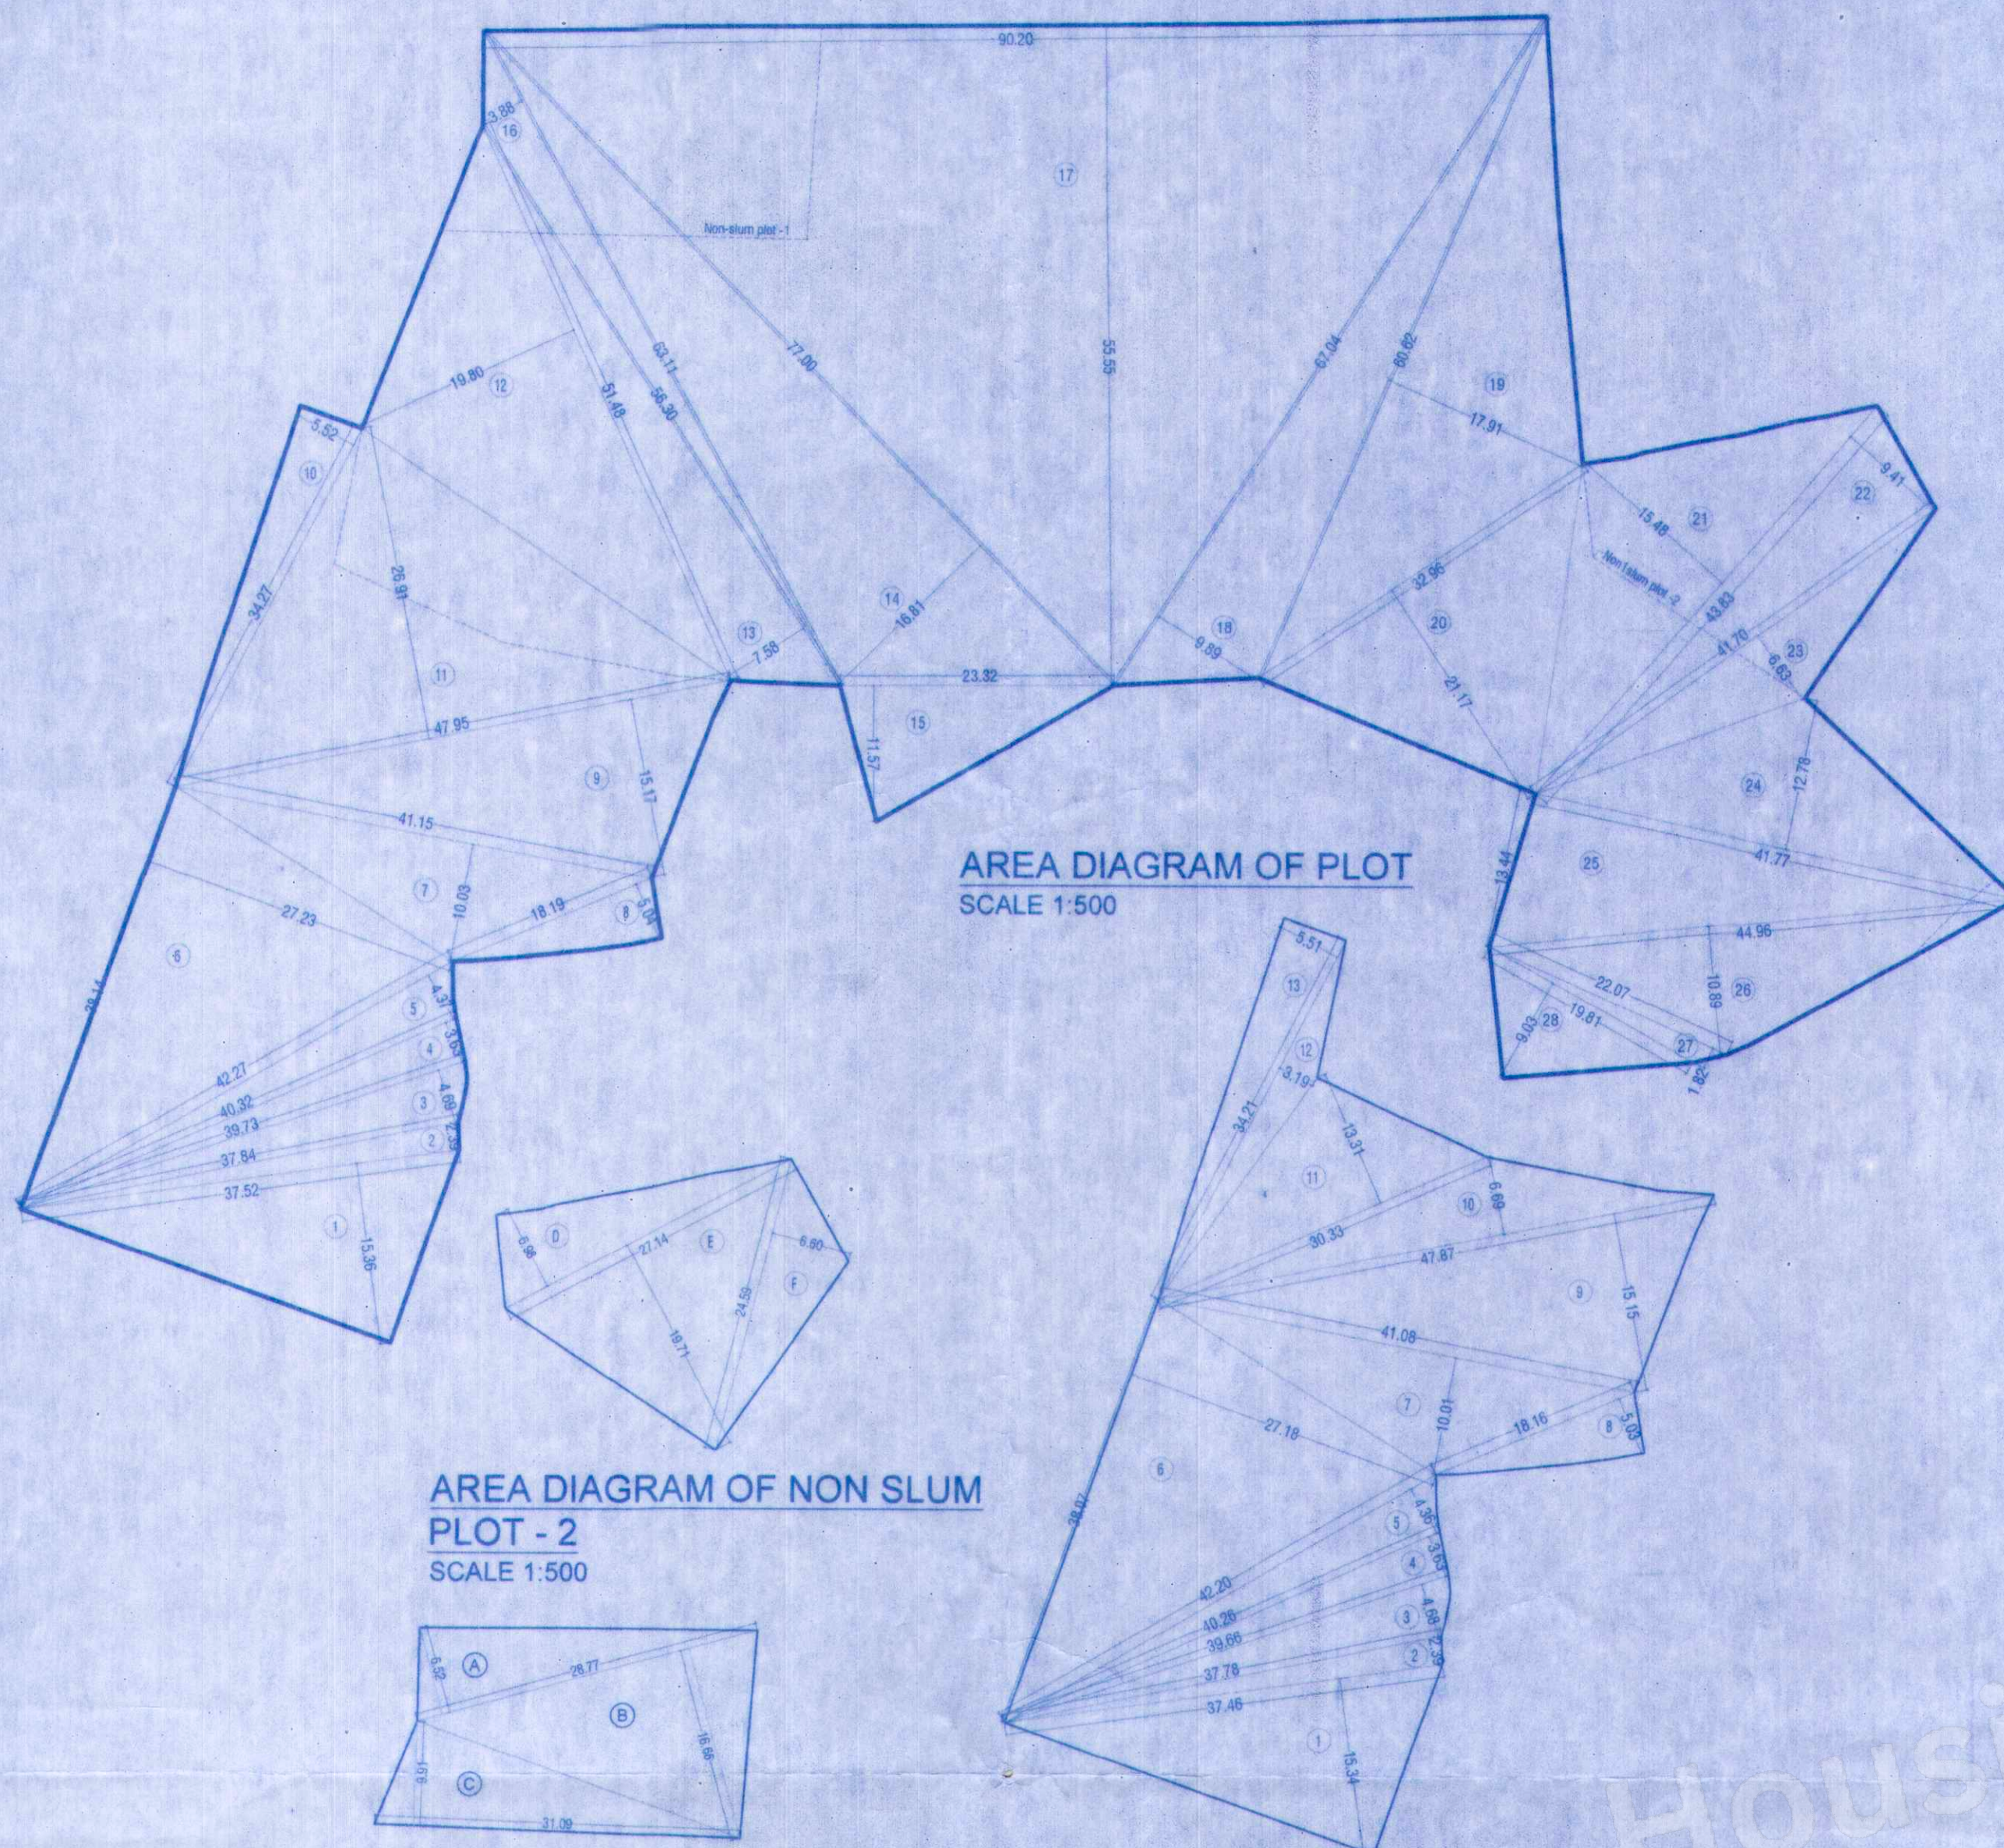

This cancels Approval to the Previous Plans sanctioned under no. 1/PT/0240/20240228/AFS3 Dated 09/11/2023.

Approved Subject to the condition Mentioned in this office permission Letter no 1/PT/00040/20040528/AF/53 Dt 25 APR 2024

Executive Engineer
Slum Rehabilitation Authority

ALL AREAS ARE IN SQ.MTRS.

PROFORMA 'B'
CONTENTS OF SHEET

LAYOUT PLAN, PLOT AREA CALCULATION, AREA STATEMENTS

DESCRIPTION OF PROPOSAL & PROPERTY

PROPOSED BLDG. NO. 3 (SALE) UNDER S.R. SCHEME ON PLOT BEARING C.T.S. No. - 669, 669/1 to 35 & 670, 673, 673/1 to 7, 610, 610/1 to 26 & 666 OF VILLAGE MULUND (E), MUMBAI 400081

STAMP OF DATE OF RECEIPT OF PLANS

STAMP OF DATE OF APPROVAL OF PLANS

NAME OF OWNER

M/S ARIHANT CONSTRUCTION CO.

Job no. _____ Drawn by _____ V.N.

Drawing no. _____ Checked by _____ S.S.

Revision _____ Scale _____ As stated

NORTH

NAME OF LICENSED SURVEYOR

CATAPULT
The art of transformation

Catapult Realty Consultants
203 & 204, 2nd Floor, Orbit Plaza, New Prabhadevi Road, Prabhadevi, Mumbai - 400 025.
Tel: +91 22 4915 3598, FAX: +91 22 4915 3513
Email: info@catapultrealty.in, Web: www.catapultrealty.in