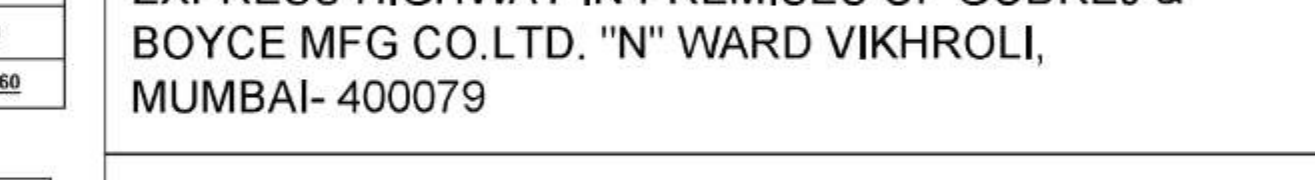
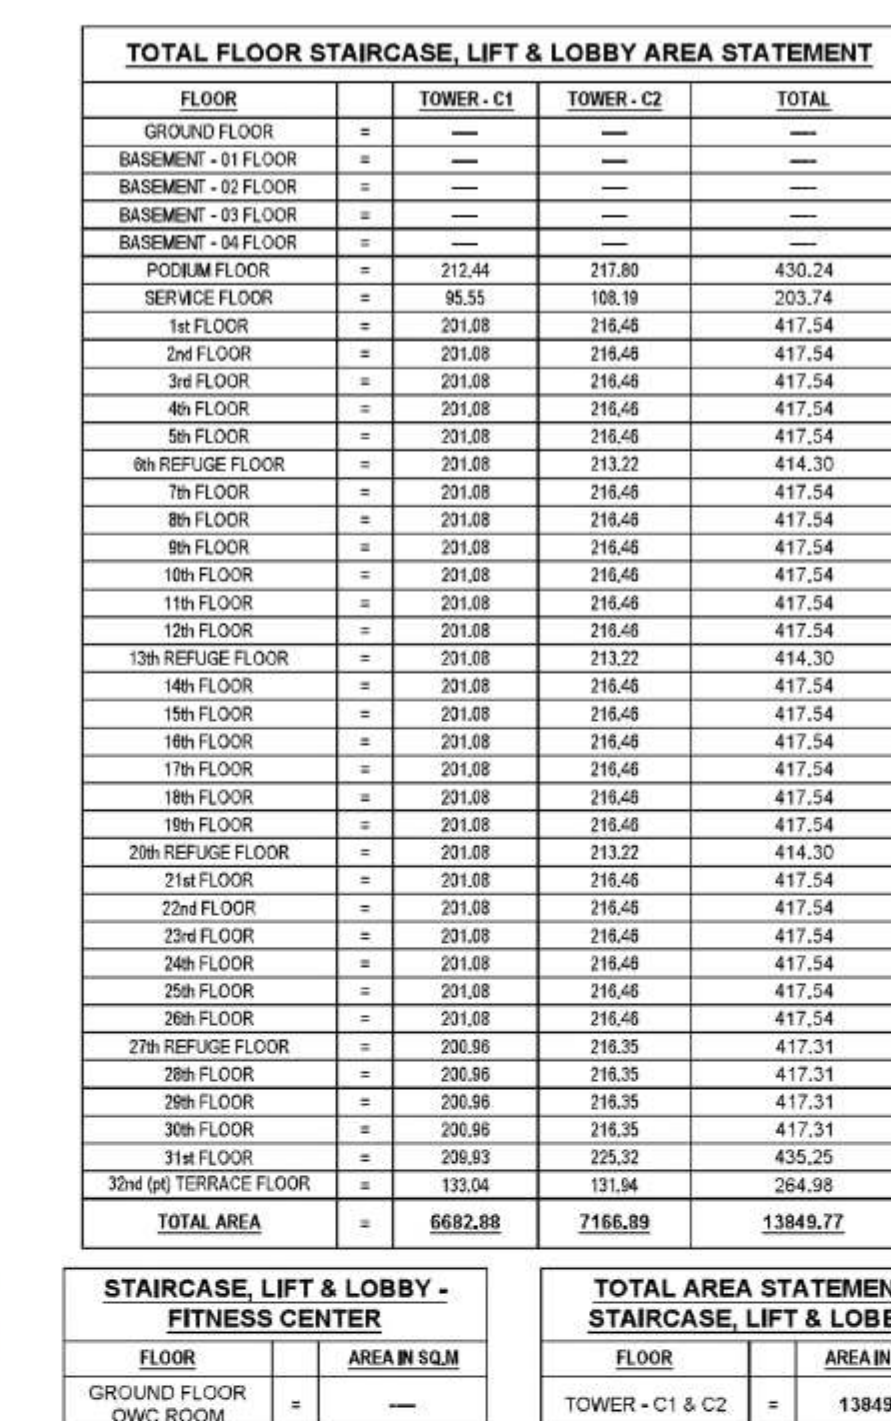
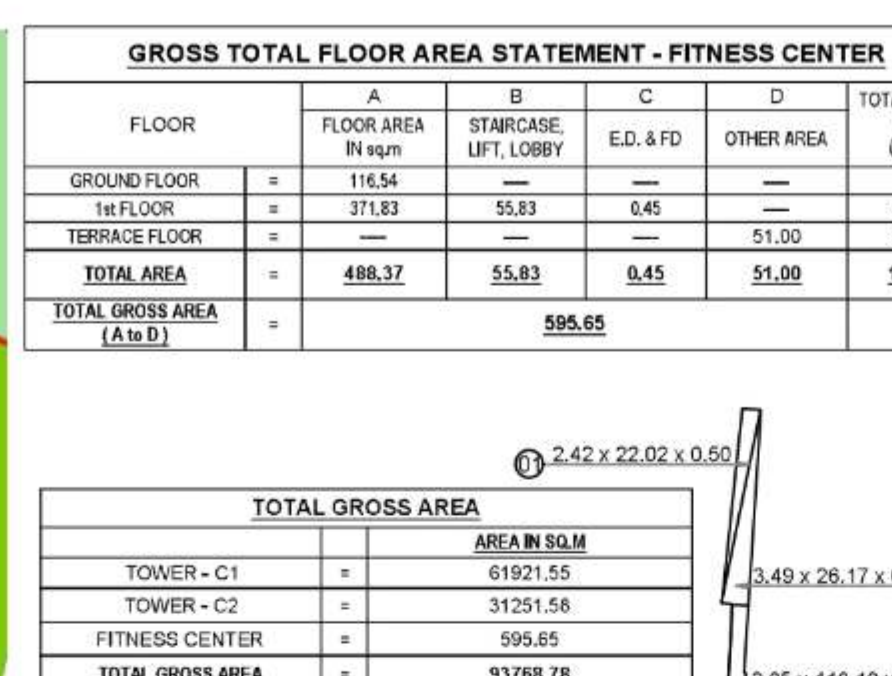


PLAN FOR APPROVAL:

Date: 2023-12-08 15:45:50 +05:30

(B P) S & W A F (B P) S & W

[illegible]

:- 202-204, PRABHADEVI INDUST

NAME & ADDRESS OF LICENSED SURVEYOR (L.S.)

OFFICE : 101 / 102, SAMBIDDHU APARTMENT, CANESH

FILE NO.	DRAWING NO.	REV.	DATE	DIRECTI
----------	-------------	------	------	---------

AS PER DWG	A.A.R.	A.A.R	H.S.B
------------	--------	-------	-------