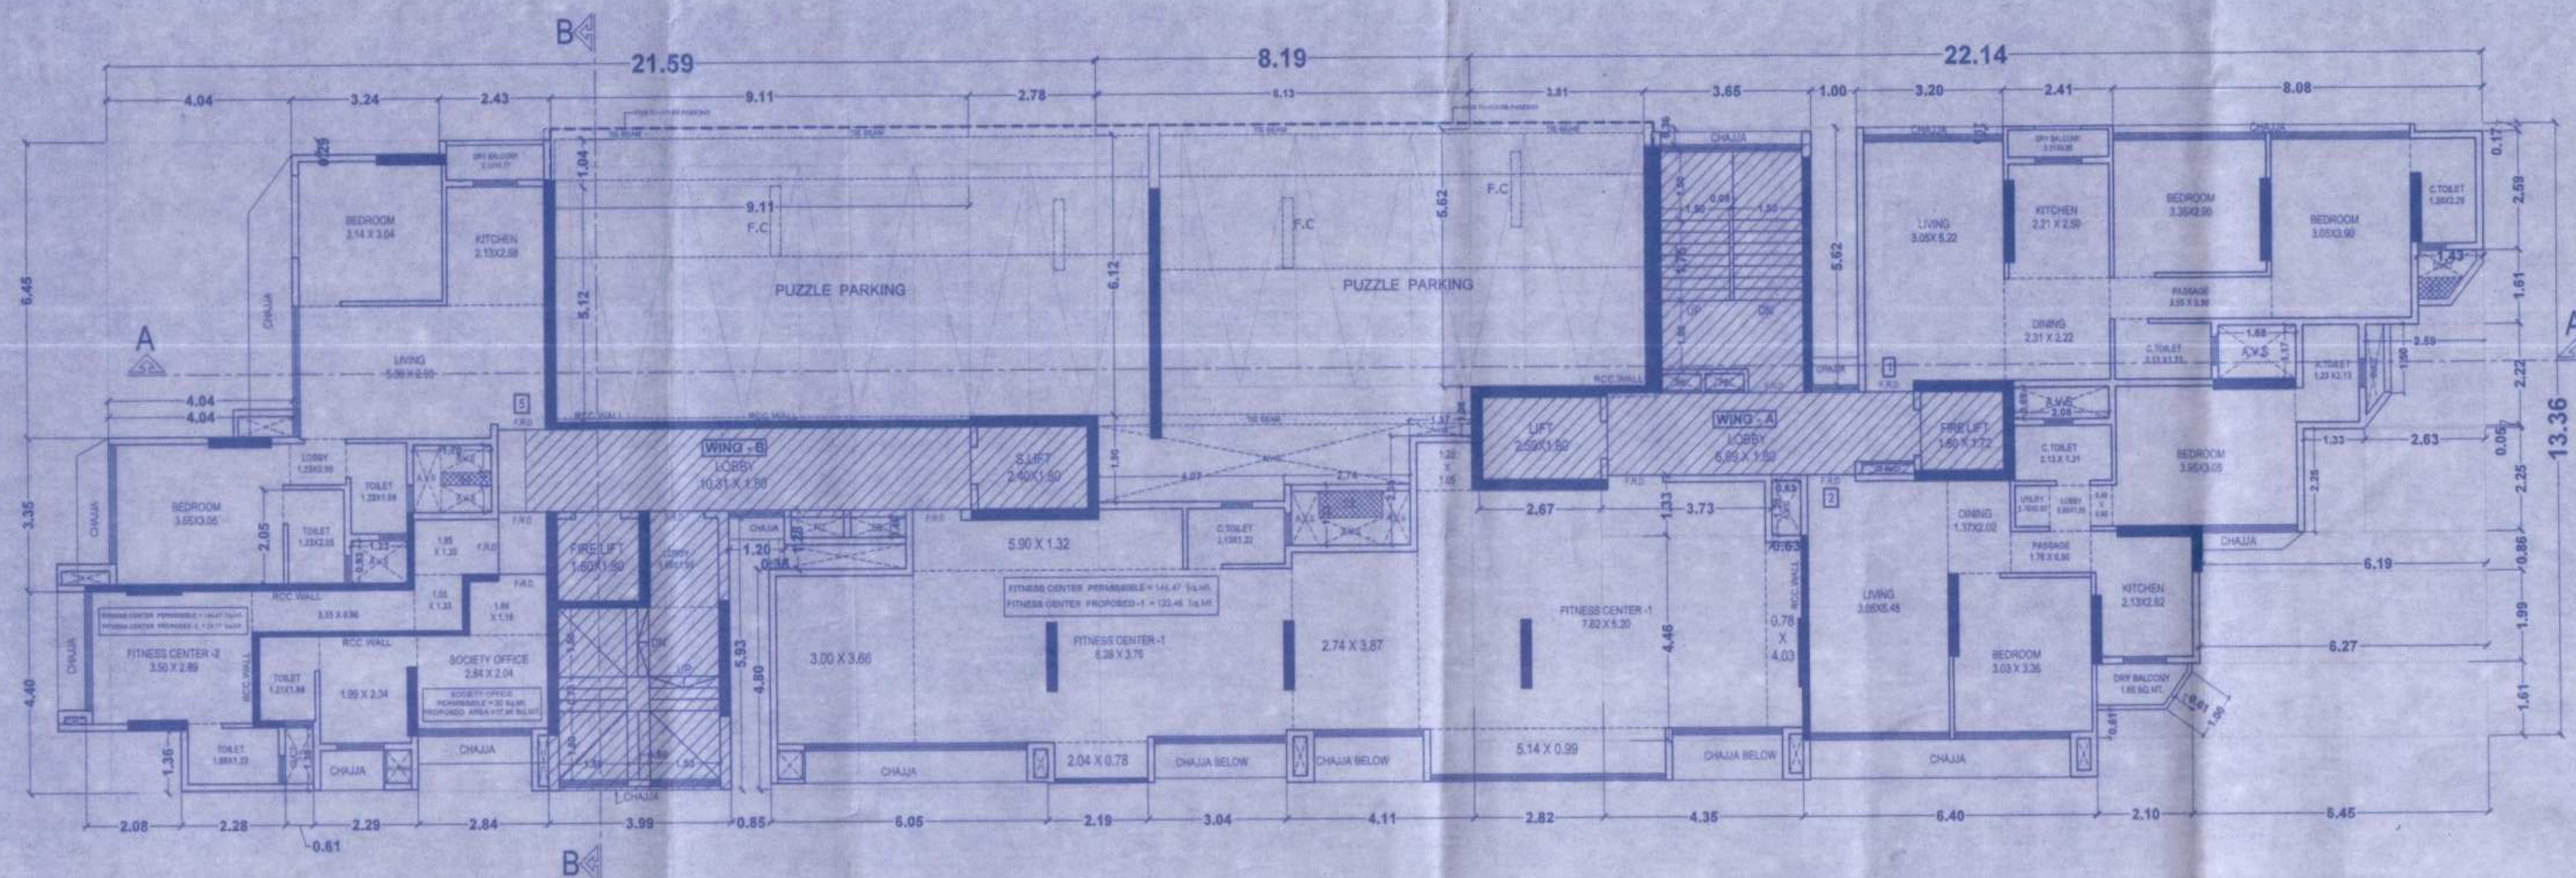
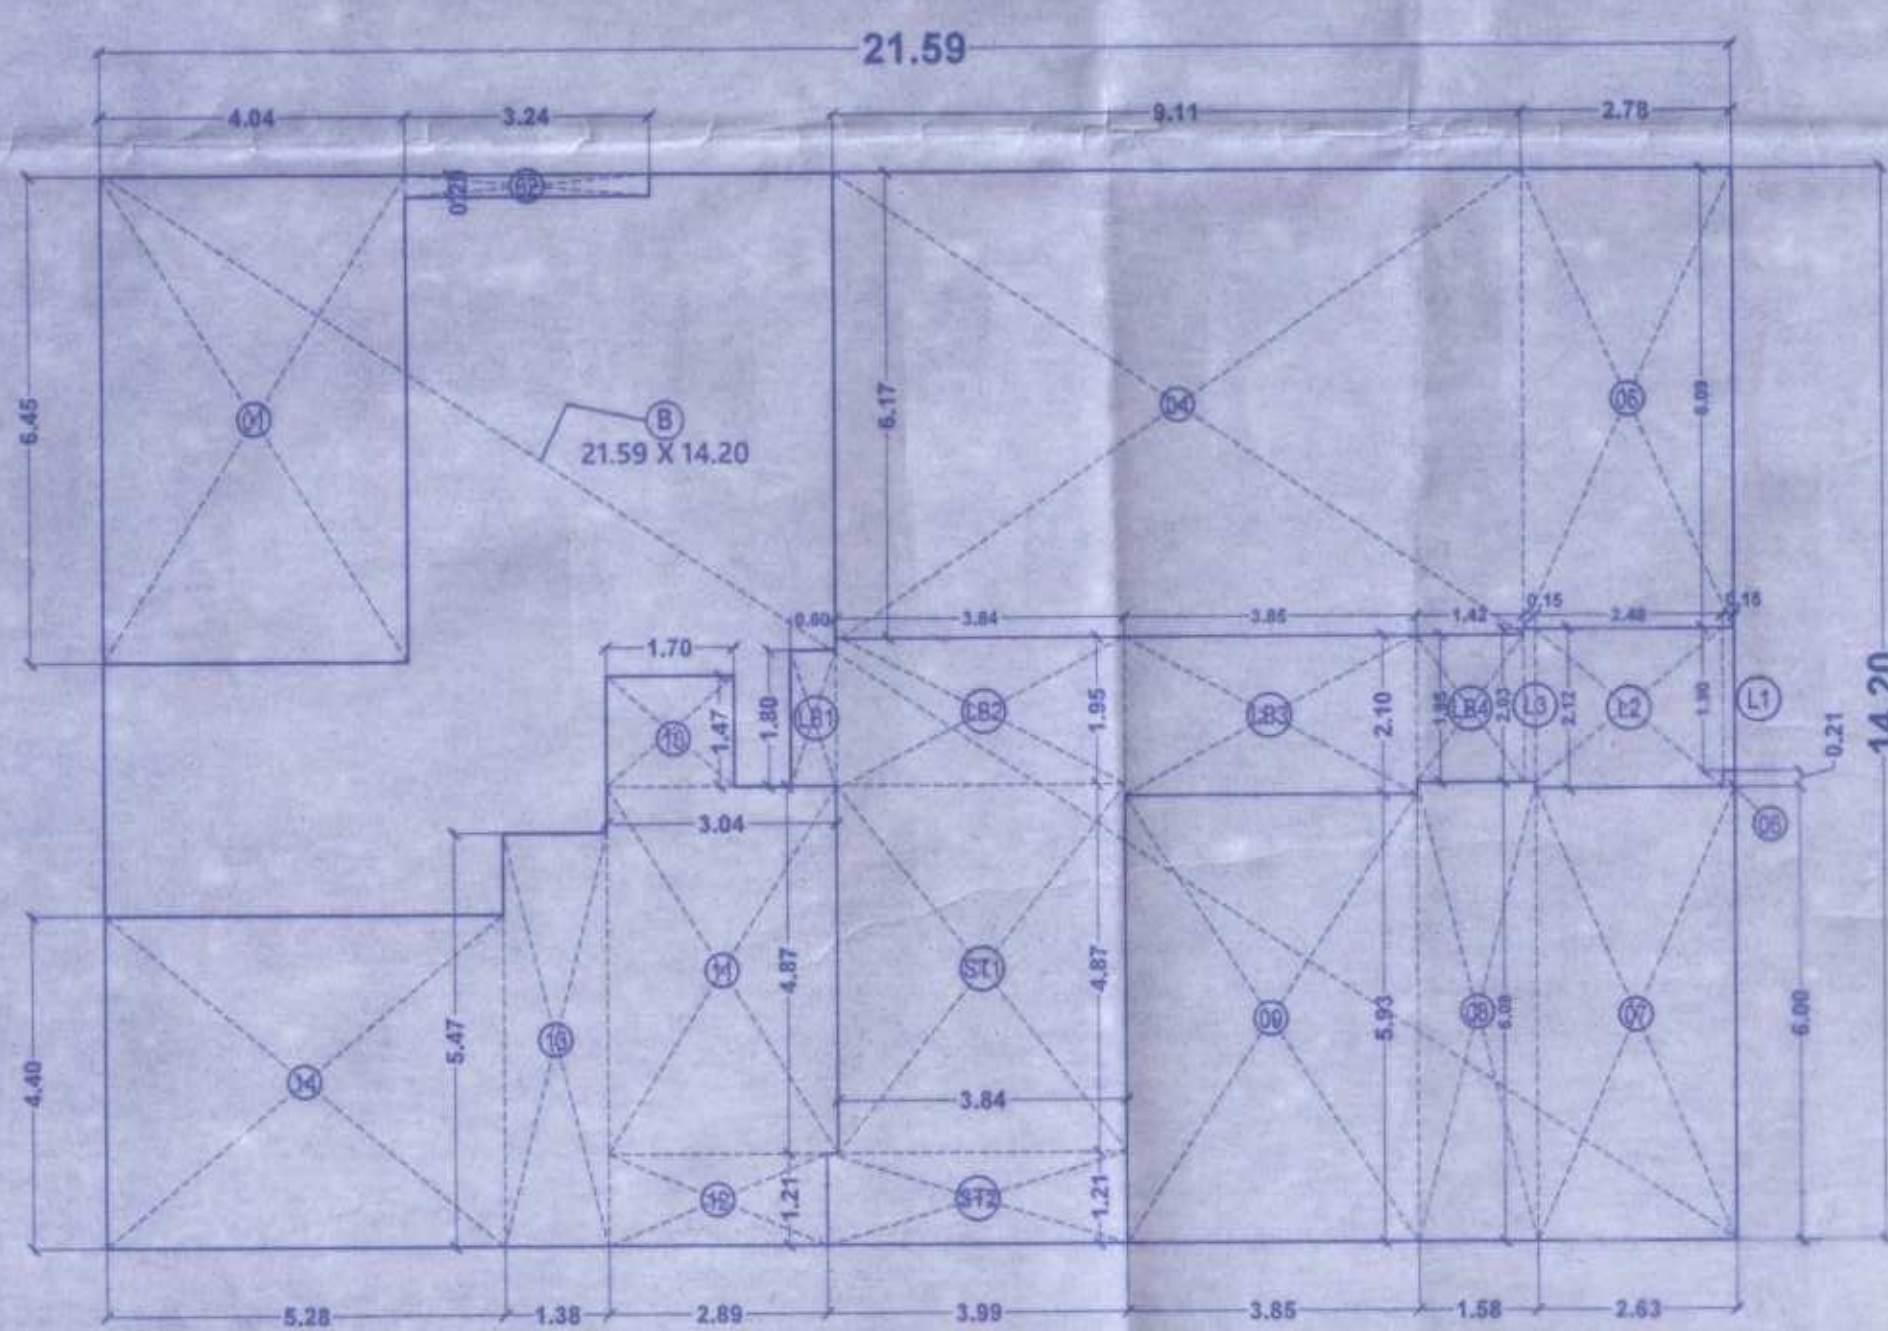
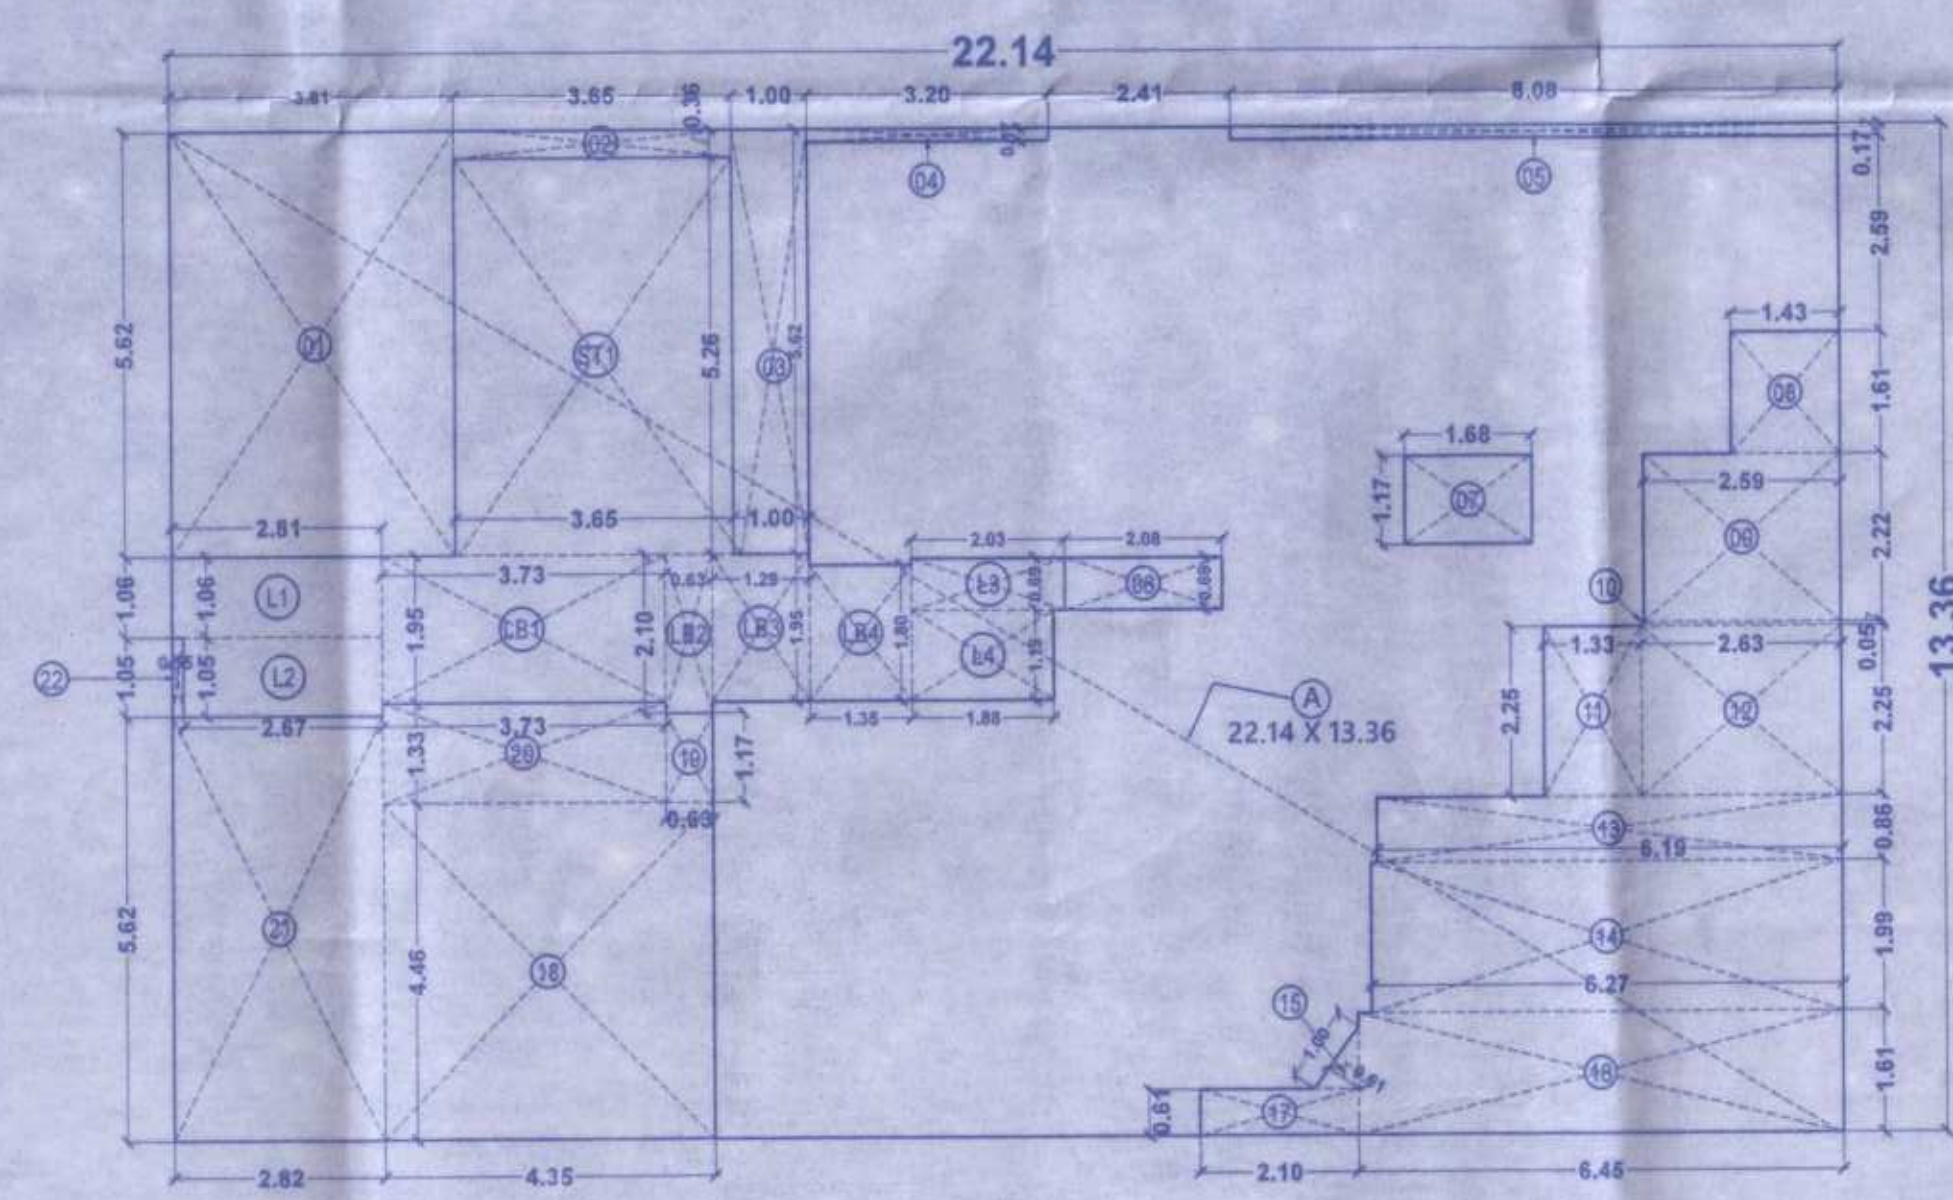
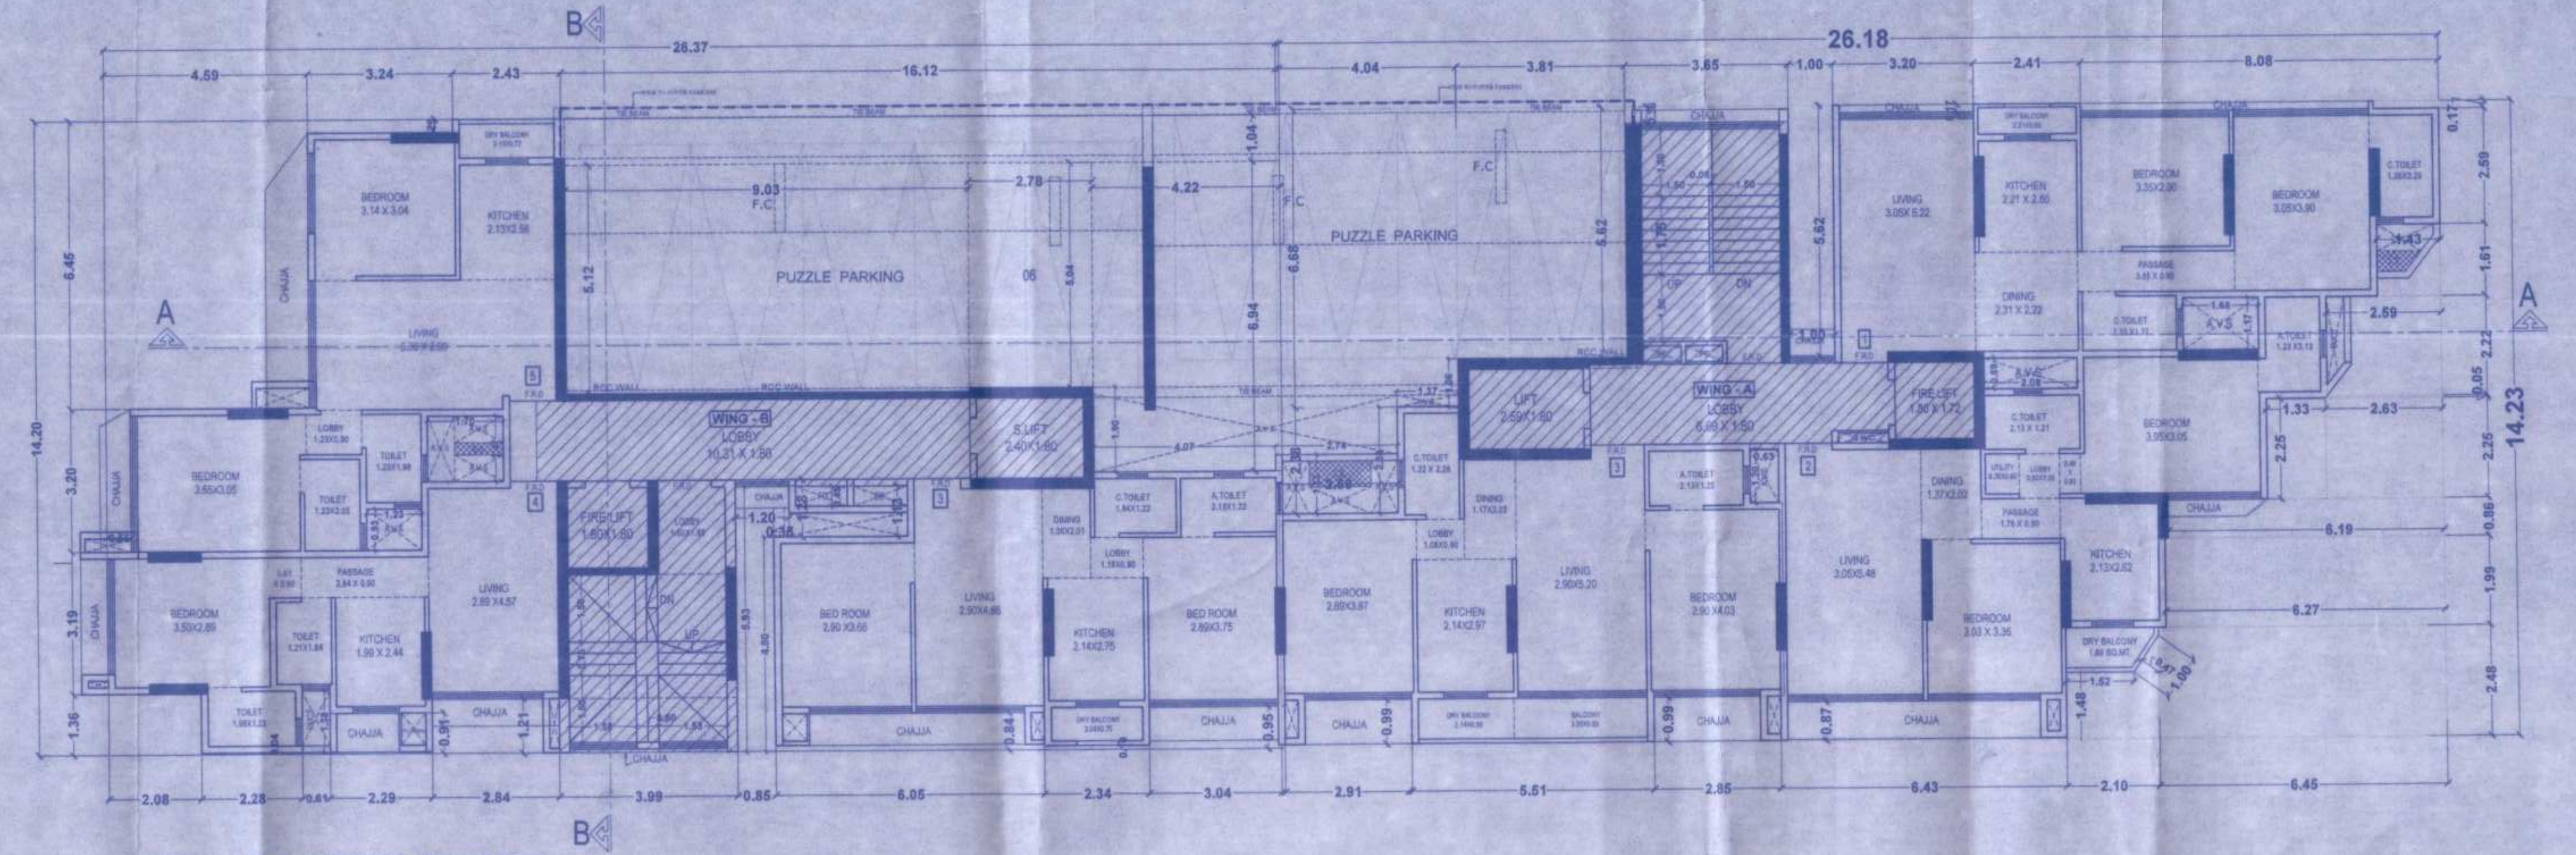
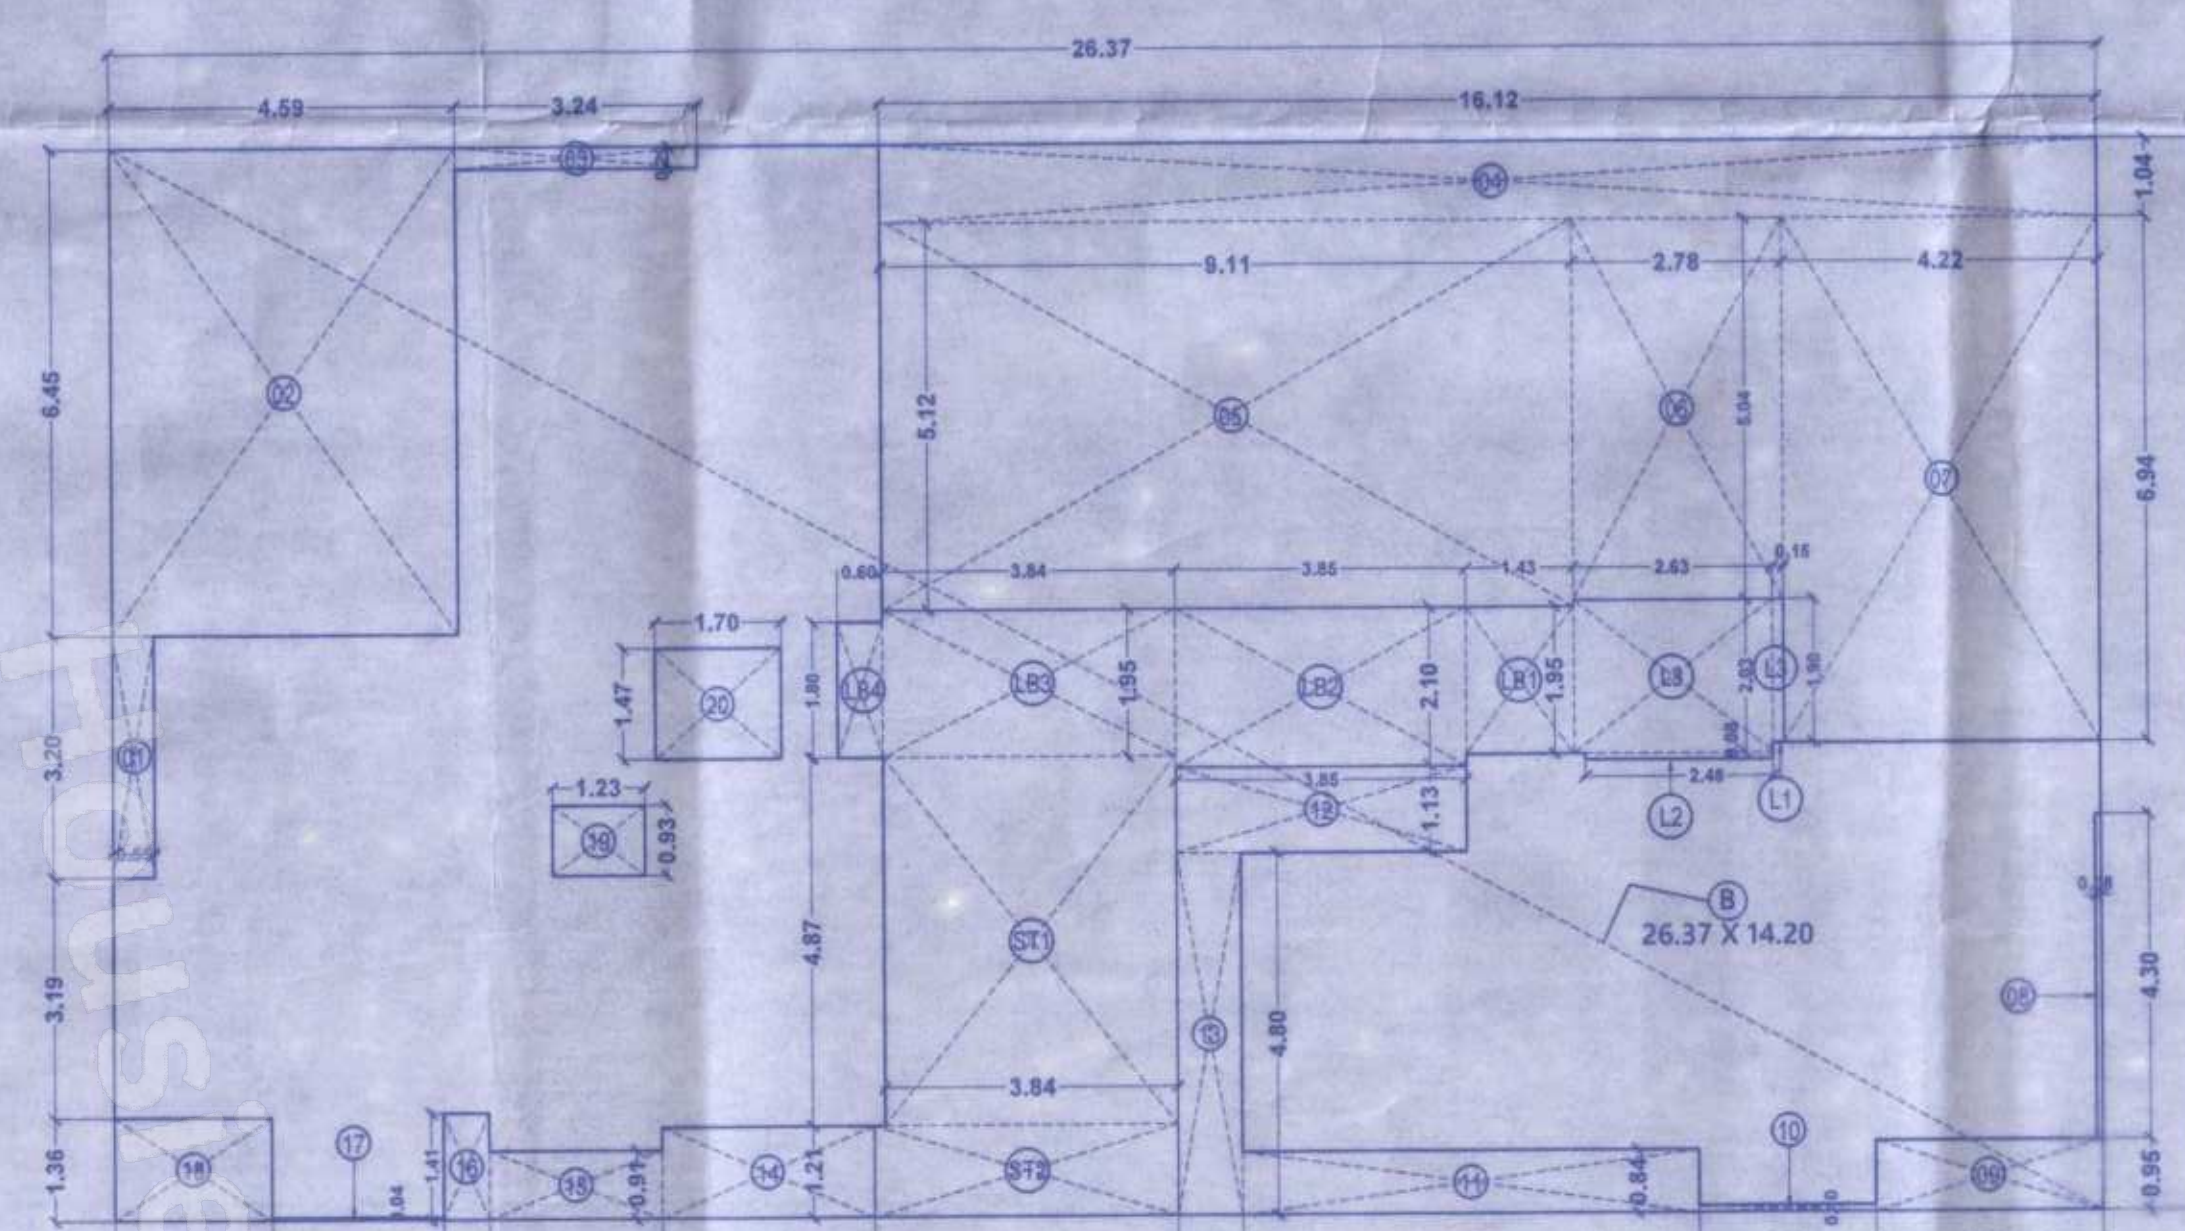
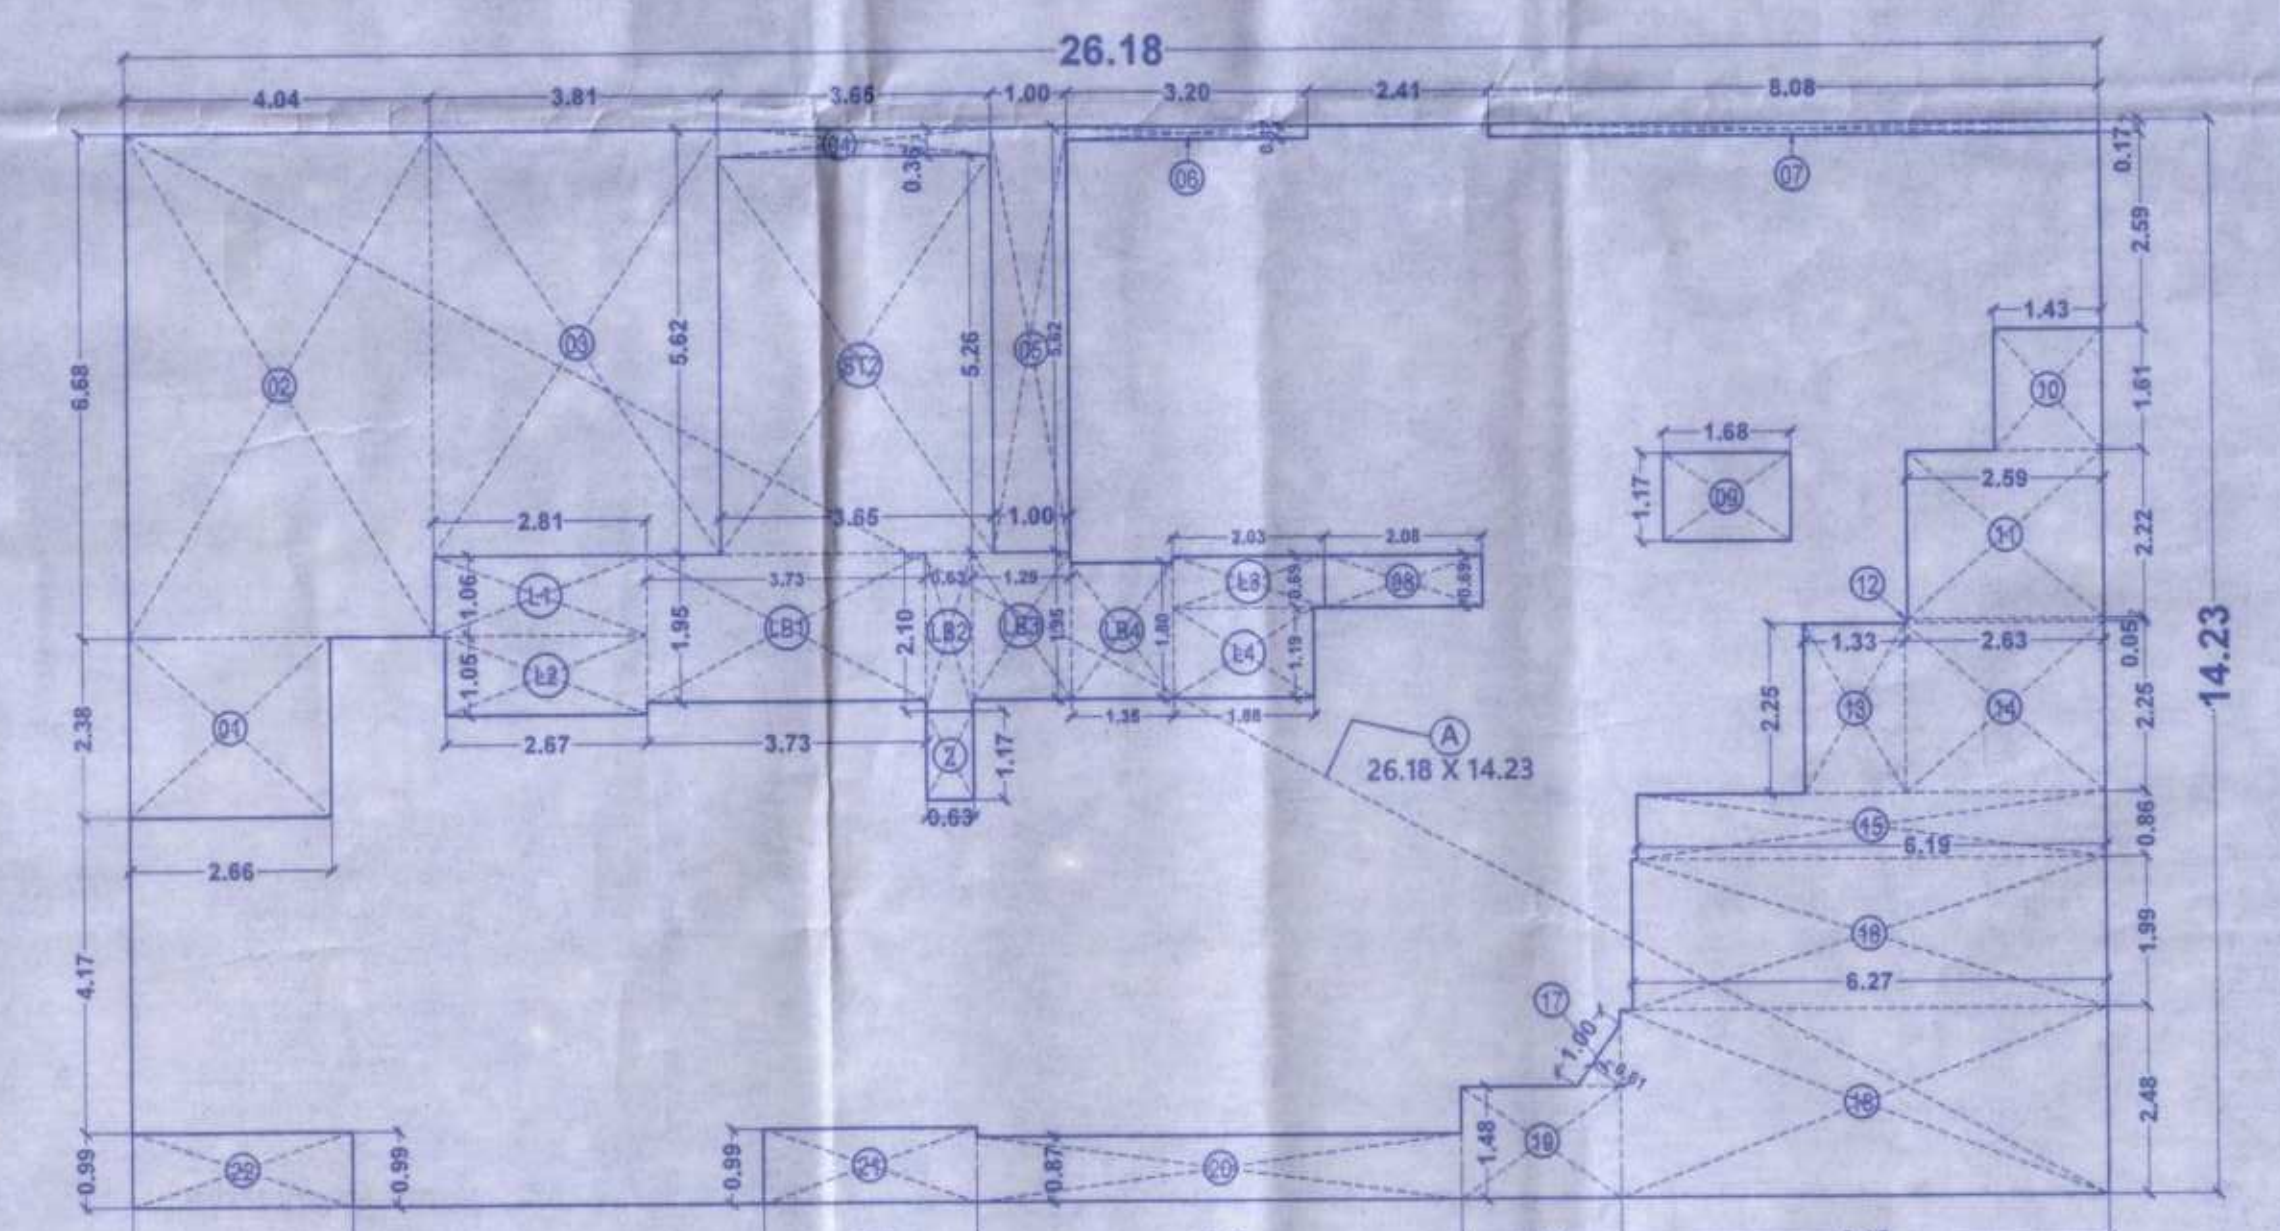
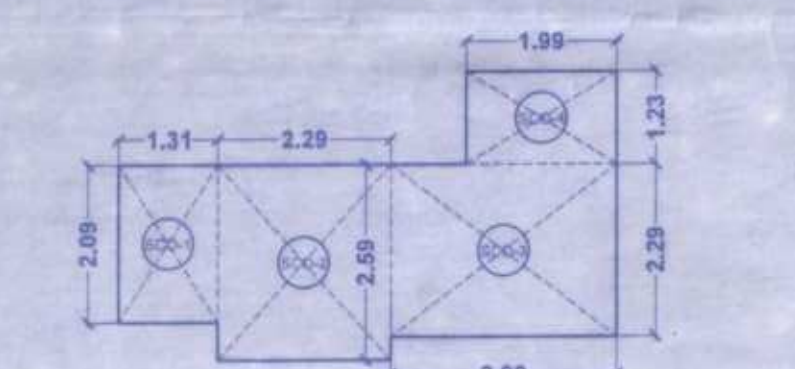




(WING- A & B) 1ST FLOOR PLAN
SCALE - 1:100(WING-B) AREA LINE DIAGRAM FOR 1ST FLOOR
SCALE - 1:100(WING-A) AREA LINE DIAGRAM FOR 1ST FLOOR
SCALE - 1:100(WING- A & B) 2ND TO 3RD FLOOR PLAN
SCALE - 1:100(WING-B) AREA LINE DIAGRAM FOR 2ND TO 3RD FLOOR
SCALE - 1:100(WING-A) AREA LINE DIAGRAM FOR 2ND TO 3RD FLOOR
SCALE - 1:100

(WING-B) BUILT-UP AREA CALCULATION FOR 1ST FLOOR				
ADDITIONS				
B	21.59	x	14.20	x 1.00 = 306.58 SQ.MT.
TOTAL AREA				
DEDUCTIONS				
1	4.04	x	6.45	x 1.00 = 26.06 SQ.MT.
2	3.24	x	0.29	x 1.00 = 0.95 SQ.MT.
3	5.11	x	6.17	x 1.00 = 31.52 SQ.MT.
4	2.78	x	6.00	x 1.00 = 16.68 SQ.MT.
5	0.15	x	0.21	x 1.00 = 0.03 SQ.MT.
6	2.63	x	6.00	x 1.00 = 15.78 SQ.MT.
7	1.58	x	6.08	x 1.00 = 9.61 SQ.MT.
8	3.85	x	5.95	x 1.00 = 22.92 SQ.MT.
9	1.70	x	1.47	x 1.00 = 2.50 SQ.MT.
10	3.04	x	4.87	x 1.00 = 14.80 SQ.MT.
11	2.89	x	1.21	x 1.00 = 3.50 SQ.MT.
12	1.38	x	5.47	x 1.00 = 7.55 SQ.MT.
13	5.28	x	4.40	x 1.00 = 23.23 SQ.MT.
TOTAL				
BUILT-UP AREA CALCULATION FOR 1ST FLOOR				
(306.58 - 199.90 = 106.68)				
DEDUCTION STAIRCASE & LIFT LOBBY AREA				
ST1	3.99	x	1.21	x 1.00 = 4.83 SQ.MT.
ST2	3.84	x	4.87	x 1.00 = 18.70 SQ.MT.
L1	0.15	x	1.90	x 1.00 = 0.29 SQ.MT.
L2	2.48	x	0.08	x 1.00 = 0.20 SQ.MT.
L3	2.63	x	2.05	x 1.00 = 5.34 SQ.MT.
LB1	0.60	x	1.80	x 1.00 = 1.08 SQ.MT.
LB2	3.84	x	1.95	x 1.00 = 7.50 SQ.MT.
LB3	3.85	x	2.10	x 1.00 = 8.09 SQ.MT.
LB4	1.42	x	4.40	x 1.00 = 6.27 SQ.MT.
TOTAL DEDUCTIONS				
NET BUILT-UP AREA FOR 1ST FLOOR				
(106.68 - 48.78 = 57.90)				

(WING- A & B) BIAREA DIAGRAM FOR 1ST FLOOR PLAN SOCIETY OFFICE
SCALE - 1:100

(WING-A & B) BUILT-UP AREA CALCULATION FOR 1ST FLOOR (SOCIETY OFFICE)				
ADDITIONS				
SOC-1	1.31	x	2.09	x 1.00 = 2.74 SQ.MT.
SOC-2	2.29	x	2.59	x 1.00 = 5.93 SQ.MT.
SOC-3	2.99	x	2.29	x 1.00 = 6.85 SQ.MT.
SOC-4	1.99	x	1.23	x 1.00 = 2.45 SQ.MT.
TOTAL ADDITIONS				
= 17.96 SQ.MT.				

(WING-A) BUILT-UP AREA CALCULATION FOR 1ST FLOOR				
ADDITIONS				
A	22.14	x	13.36	x 1.00 = 295.79 SQ.MT.
TOTAL AREA				
DEDUCTIONS				
1	3.81	x	5.62	x 1.00 = 21.43 SQ.MT.
2	3.65	x	0.36	x 1.00 = 1.31 SQ.MT.
3	1.00	x	5.62	x 1.00 = 5.62 SQ.MT.
4	3.20	x	0.17	x 1.00 = 0.54 SQ.MT.
5	8.08	x	0.17	x 1.00 = 1.37 SQ.MT.
6	2.08	x	0.69	x 1.00 = 1.44 SQ.MT.
7	1.68	x	1.17	x 1.00 = 1.97 SQ.MT.
8	1.43	x	1.81	x 1.00 = 2.60 SQ.MT.
9	2.59	x	2.32	x 1.00 = 5.75 SQ.MT.
10	2.63	x	0.05	x 1.00 = 0.13 SQ.MT.
11	1.33	x	2.25	x 1.00 = 2.99 SQ.MT.
12	2.63	x	2.85	x 1.00 = 7.55 SQ.MT.
13	6.39	x	0.86	x 1.00 = 5.52 SQ.MT.
14	6.27	x	1.99	x 1.00 = 12.48 SQ.MT.
15	1.00	x	0.61	x 0.50 = 0.31 SQ.MT.
16	6.45	x	1.61	x 1.00 = 10.38 SQ.MT.
17	2.40	x	0.63	x 1.00 = 1.52 SQ.MT.
18	4.35	x	4.46	x 1.00 = 19.40 SQ.MT.
19	0.63	x	1.17	x 1.00 = 0.74 SQ.MT.
20	3.73	x	1.33	x 1.00 = 4.96 SQ.MT.
21	2.82	x	5.62	x 1.00 = 15.85 SQ.MT.
22	0.15	x	1.05	x 1.00 = 0.16 SQ.MT.
TOTAL				
BUILT-UP AREA CALCULATION FOR 1ST FLOOR				
(295.72 - 121.65 = 174.14)				
DEDUCTION STAIRCASE & LIFT LOBBY AREA				
ST1	3.65	x	5.26	x 1.00 = 19.20 SQ.MT.
L1	2.81	x	1.06	x 1.00 = 2.96 SQ.MT.
L2	2.67	x	1.05	x 1.00 = 2.80 SQ.MT.
L3	2.03	x	0.69	x 1.00 = 1.39 SQ.MT.
LB1	1.98	x	1.18	x 1.00 = 2.34 SQ.MT.
LB2	3.73	x	1.95	x 1.00 = 7.27 SQ.MT.
LB3	0.63	x	2.10	x 1.00 = 1.32 SQ.MT.
LB4	1.29	x	1.95	x 1.00 = 2.52 SQ.MT.
LB5	1.35	x	1.60	x 1.00 = 2.16 SQ.MT.
TOTAL DEDUCTIONS				
NET BUILT-UP AREA FOR 1ST FLOOR				
(174.14 - 42.14 = 132.00)				

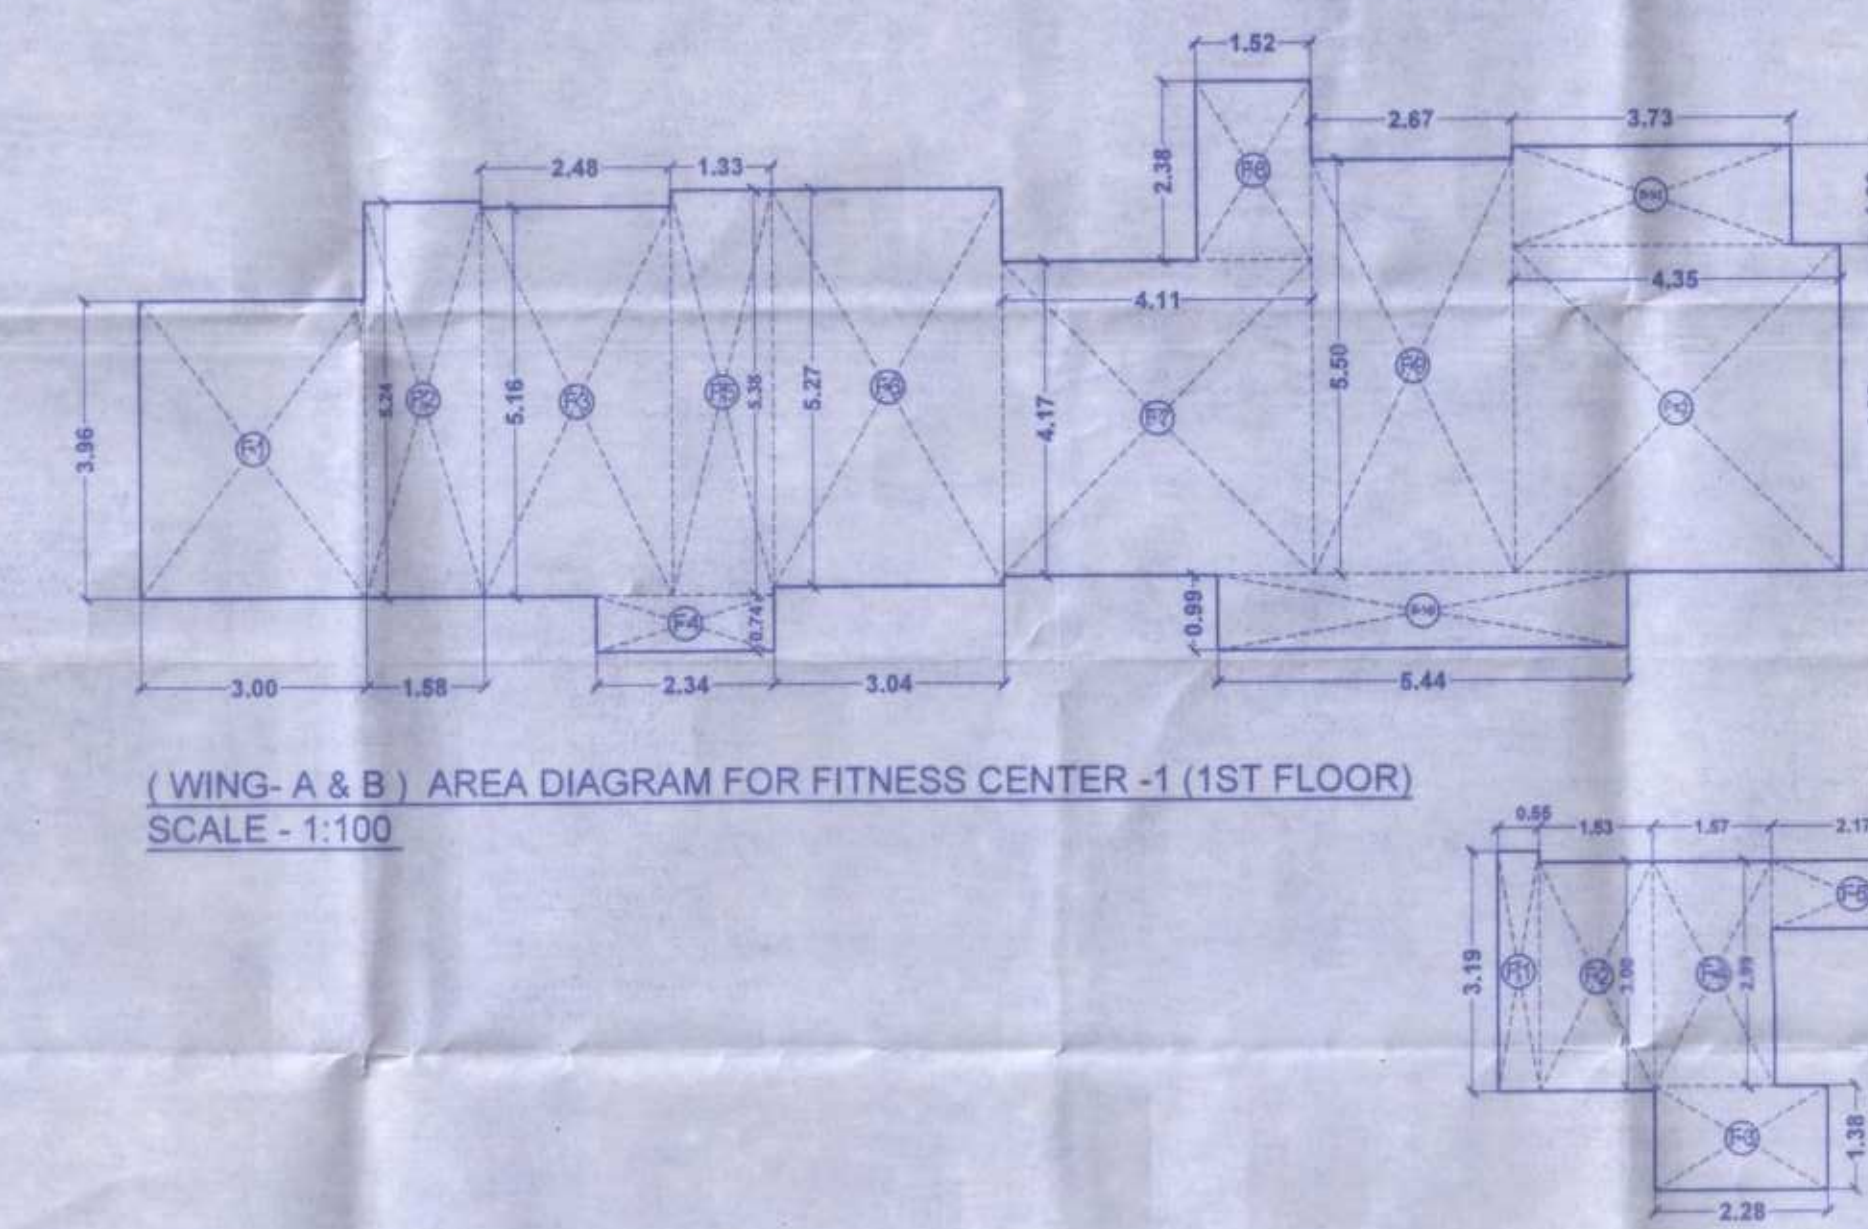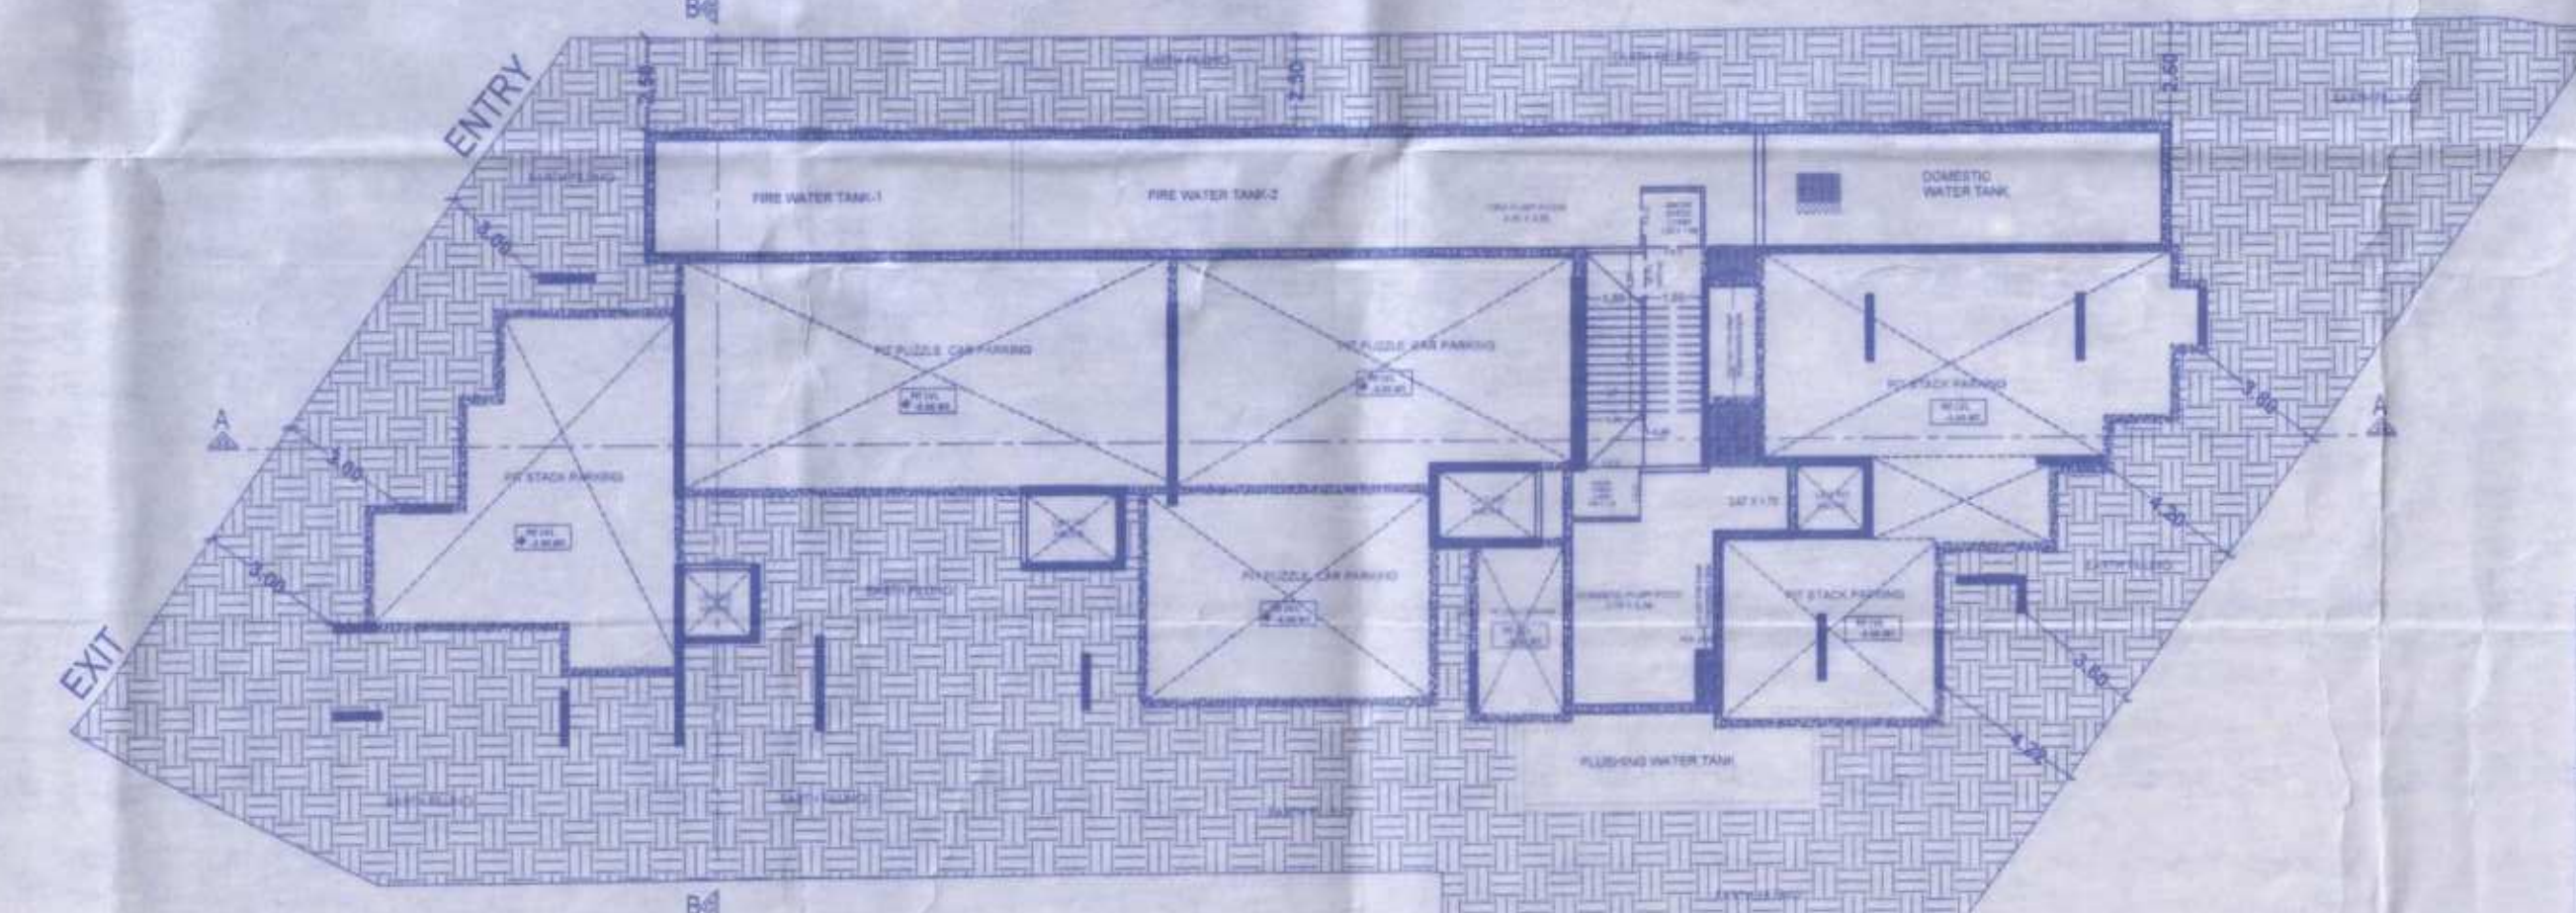(WING-A & B) AREA DIAGRAM FOR FITNESS CENTER -1 (1ST FLOOR)
SCALE - 1:100(WING-A & B) AREA DIAGRAM FOR FITNESS CENTER -2 (1ST FLOOR)
SCALE - 1:100(WING-A & B) PIT PARKING BASEMENT PLAN FOR PUMP ROOM U.G. TANK
SCALE - 1:200

(WING-A & B) BUILT-UP AREA CALCULATION FOR 1ST FLOOR (FITNESS CENTER -1)				
ADDITIONS				
F1	3.00	x	3.98	x 1.00 = 11.88 SQ.MT.
F2	1.58	x	5.24	x 1.00 = 8.28 SQ.MT.
F3	2.48	x	5.16	x 1.00 = 12.80 SQ.MT.
F4	2.34	x	0.74	x 1.00 = 1.73 SQ.MT.
F5	1.33	x	5.28	x 1.00 = 7.01 SQ.MT.
F6	3.04	x	5.27	x 1.00 = 16.02 SQ.MT.
F7	4.31	x	4.17	x 1.00 = 17.14 SQ.MT.
F8	1.52	x	2.38	x 1.00 = 3.62 SQ.MT.
F9	2.67	x	5.50	x 1.00 = 14.69 SQ.MT.
F10	5.44	x	0.99	x 1.00 = 5.39 SQ.MT.
F11	3.73	x	1.31	x 1.00 = 4.96 SQ.MT.
F12	4.35	x	4.33	x 1.00 = 18.81 SQ.MT.
TOTAL FITNESS CENTER -1 AREA				
= 122.51 SQ.MT.				
(WING-A & B) BUILT-UP AREA CALCULATION FOR 1ST FLOOR (FITNESS CENTER -2)				
ADDITIONS				
F1	0.55	x	3.19	x 1.00 = 1.76 SQ.MT.
F2	1.53	x	2.99	x 1.00 = 4.59 SQ.MT.
F3	2.28	x	1.18	x 1.00 = 3.15 SQ.MT.
F4	1.97	x	2.99	x 1.00 = 5.90 SQ.MT.
F5	2.17	x	0.80	x 1.00 = 1.76 SQ.MT.
F6	2.43	x	1.05	x 1.00 = 2.56 SQ.MT.
F7	1.20	x	0.93	x 1.00 = 1.12 SQ.MT.
F8	1.06	x	0.60	x 1.00 = 0.63 SQ.MT.
F9	1.99	x	1.35	x 1.00 = 2.69 SQ.MT.
TOTAL FITNESS CENTER -2 AREA				
= 23.16 SQ.MT.				
TOTAL FITNESS CENTER -1 & 2 B.U.A.				
= 145.67 SQ.MT.				

(WING-B) BUILT-UP AREA CALCULATION FOR 2ND TO 3RD FLOOR				
ADDITIONS				
B	26.37	x	14.20	x 1.00 = 374.45 SQ.MT.
TOTAL AREA				
DEDUCTIONS				
1	0.55	x	3.20	x 1.00 = 1.76 SQ.MT.
2	4.59	x	6.45	x 1.00 = 29.61 SQ.MT.
3	3.24	x	0.29	x 1.00 = 0.95 SQ.MT.
4	16.12	x	1.04	x 1.00 = 16.76 SQ.MT.
5	9.11	x	5.12	x 1.00 = 46.70 SQ.MT.
6	2.78	x	5.04	x 1.00 = 14.02 SQ.MT.
7	4.22	x	6.94	x 1.00 = 29.38 SQ.MT.
8	0.08	x	4.30	x 1.00 = 0.34 SQ.MT.
9	3.04	x	0.95	x 1.00 = 2.89 SQ.MT.
10	2.34	x	0.10	x 1.00 = 0.23 SQ.MT.
11	6.05	x	0.84	x 1.00 = 5.11 SQ.MT.
12	3.85	x	1.13	x 1.00 = 4.35 SQ.MT.
13	0.85	x	4.80	x 1.00 = 4.08 SQ.MT.
14	2.84	x	1.21	x 1.00 = 3.44 SQ.MT.
15	2.29	x	0.91	x 1.00 = 2.09 SQ.MT.
16	0.61	x	1.41	x 1.00 = 0.86 SQ.MT.
17	2.28	x	0.04	x 1.00 = 0.09 SQ.MT.
18	2.08	x	1.16	x 1.00 = 2.41 SQ.MT.
19	1.23	x	0.93	x 1.00 = 1.14 SQ.MT.
20	1.70	x	1.47	x 1.00 = 2.50 SQ.MT.
TOTAL				
BUILT-UP AREA CALCULATION FOR 2ND TO 3RD FLOOR				
(374.45 - 169.11 = 205.35)				
DEDUCTION STAIRCASE & LIFT LOBBY AREA				
ST1	3.99	x	1.21	x 1.00 = 4.83 SQ.MT.
ST2	3.84	x	4.87	x 1.00 = 18.69 SQ.MT.
L1	0.15	x	1.90	x 1.00 = 0.29 SQ.MT.
L2	2.48	x	0.08	x 1.00 = 0.20 SQ.MT.
L3	2.63	x	2.05	x 1.00 = 5.34 SQ.MT.
LB1	1.43	x	1.95	x 1.00 = 2.79 SQ.MT.
LB2	3.85	x	2.10	x 1.00 = 8.09 SQ.MT.
LB3	3.84	x	1.95	x 1.00 = 7.49 SQ.MT.
LB4	0.60	x	1.80	x 1.00 = 1.08 SQ.MT.
TOTAL DEDUCTIONS				
NET BUILT-UP AREA FOR 2ND TO 3RD FLOOR				
(205.35 - 48.78 = 156.56)				

FITNESS CENTER A				
PERMISSIBLE GROSS B.U.A.				
PERMISSIBLE B.U.A. FOR F				
FITNESS CENTER -1 (P				
FITNESS CENTER -2 (P				
TOTAL B.U.A. FITNESS CENTER -1 &				