

Approved as amended in Annexure 'A' of letter No. BTPA... dated 03/10/2024

Deputy Joint Metropolitan Planner Pune Metropolitan Regional Development Authority, Pune



Table with 15 columns: SR. NO., BUILDING TYPE, BUILDING NAME, PREVIOUSLY SANCTIONED NO. OF FLOORS, PROPOSED NO. OF FLOORS, etc.

Table with 15 columns: SR. NO., BLDG NAME, PREVIOUSLY SANCTIONED B/U/P AREA RESI, PROPOSED B/U/P AREA COMM, etc.

FSI STATEMENT FOR EWS BUILDING WINGS: A, B, C, D (All Areas in sq.m.)

FSI STATEMENT FOR EWS BUILDING WING: C (All Areas in sq.m.) OC RECEIVED

OC RECEIVED BUILDING AREA STATEMENT PHASE 1 (All Areas in sq.m.)

TOTAL FSI STATEMENT FOR PHASE 1+ PHASE 2 (All Areas in sq.m.)

TOTAL FSI + NON FSI AREA STATEMENT FOR PHASE 1+ PHASE 2 (All Areas in sq.m.)

PREMIUM AREA STATEMENT FOR PHASE 1 & PHASE 2

AREA STATEMENT AS PER UDCPR

Table with 3 columns: Area Statement, PREVIOUSLY SANCTIONED AREA IN SQ.MT., PROPOSED AREA IN SQ.MT.


CERTIFICATE OF AREA: Certified that the plot under reference was surveyed by me on... and the dimensions of sites...

DESCRIPTION OF PROPOSAL: REVISED LAYOUT OF GROUP HOUSING SCHEME AT S.No. 6/7/9/10/1, 6/7/9/10/2, 6/7/9/10/3, 6/7/9/10/4, 6/7/9/10/5, 6/7/9/10/6, 6/7/9/10/7, AT SHAWALDI, TAL - HAVELI, DIST. - PUNE

NAME, ADDRESS AND SIGNATURE OF OWNER & PAH: MR. JITESH BONDE THROUGH M/S. JOVILLE SHAPORJI HOUSING PVT.LTD.

LIASION ARCHITECT: NITIN WAGHMARE CA/95/18785

Table with 6 columns: S.NO., OPEN SPACE NO., AREA, OPEN SPACE LOCATION

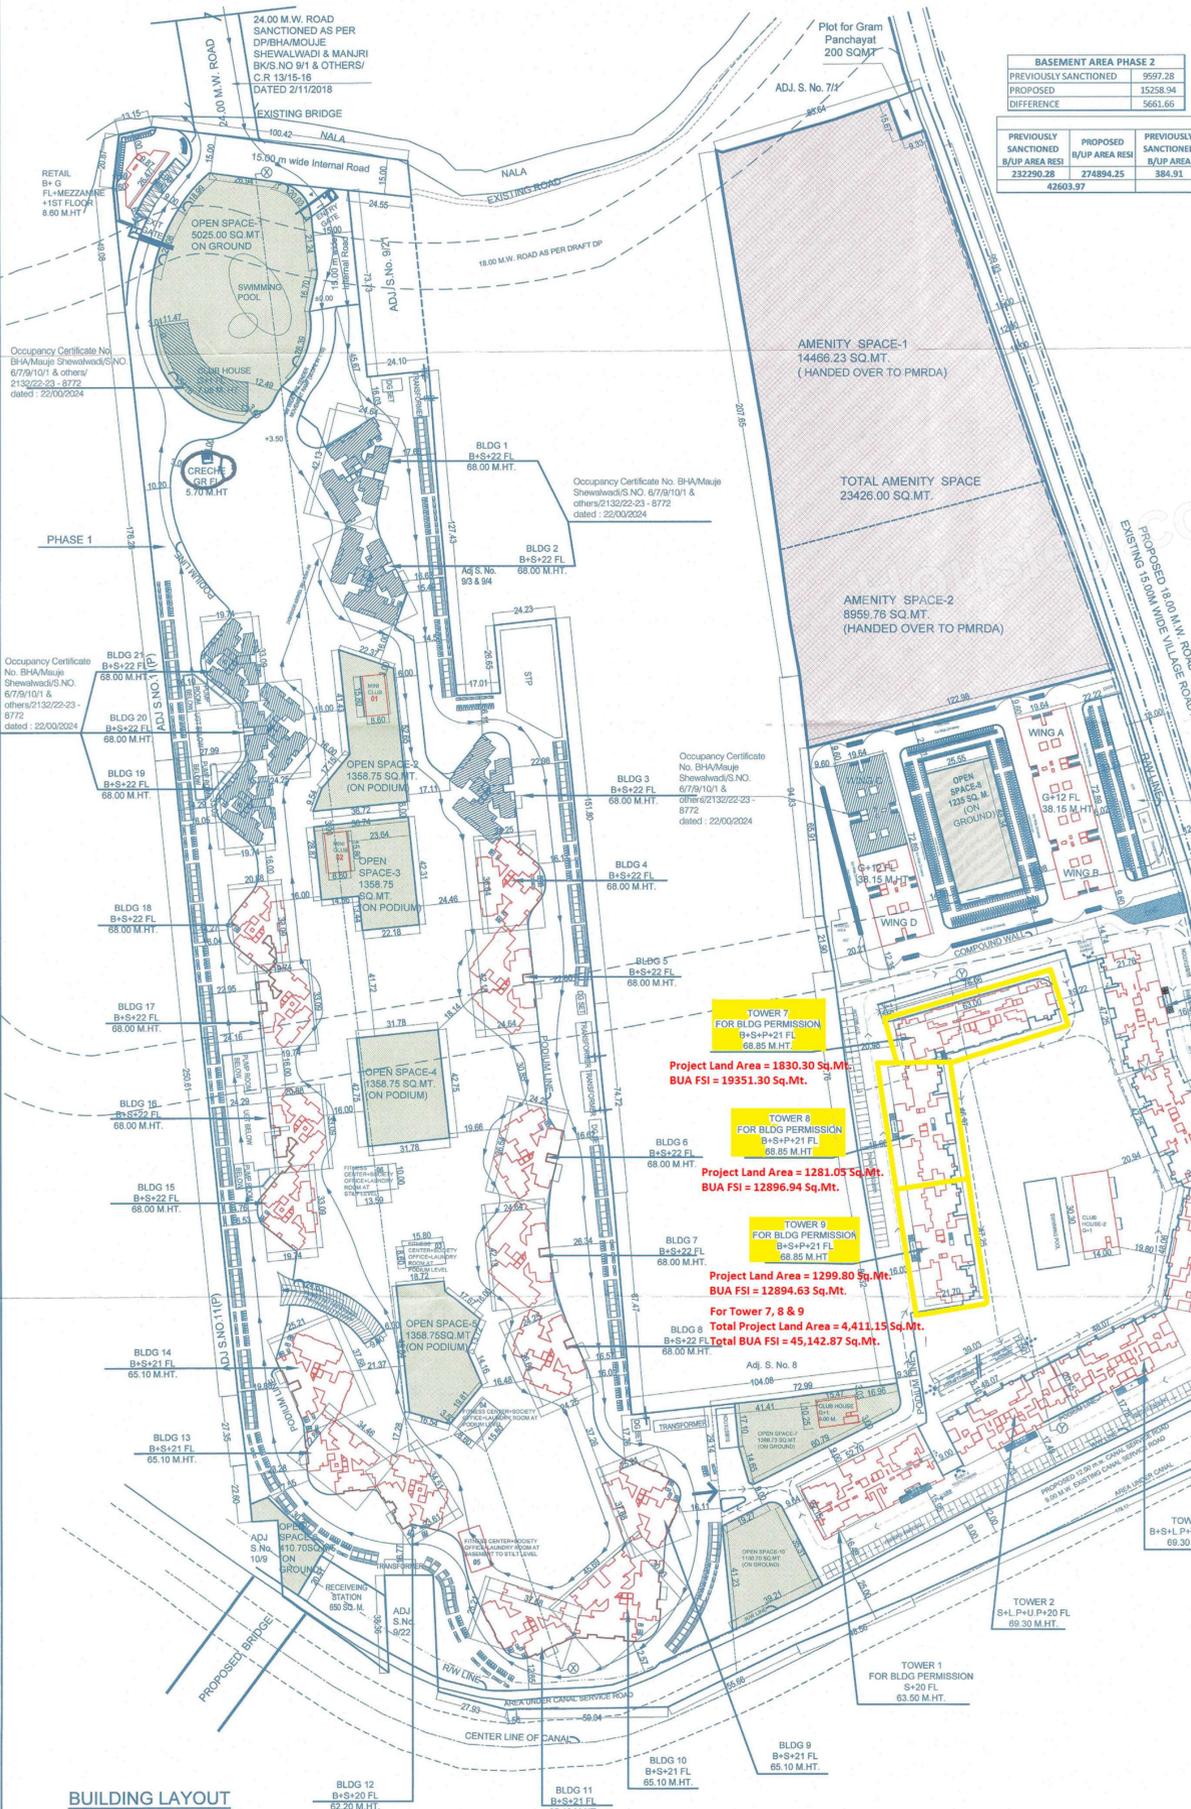

For Tower 7, 8 & 9 Total Project Land Area = 4,411.15 Sq.Mt. Total BUA FSI = 45,142.87 Sq.Mt.

Table with 10 columns: PREVIOUSLY SANCTIONED B/U/P AREA RESI, PROPOSED B/U/P AREA COMM, etc.

