
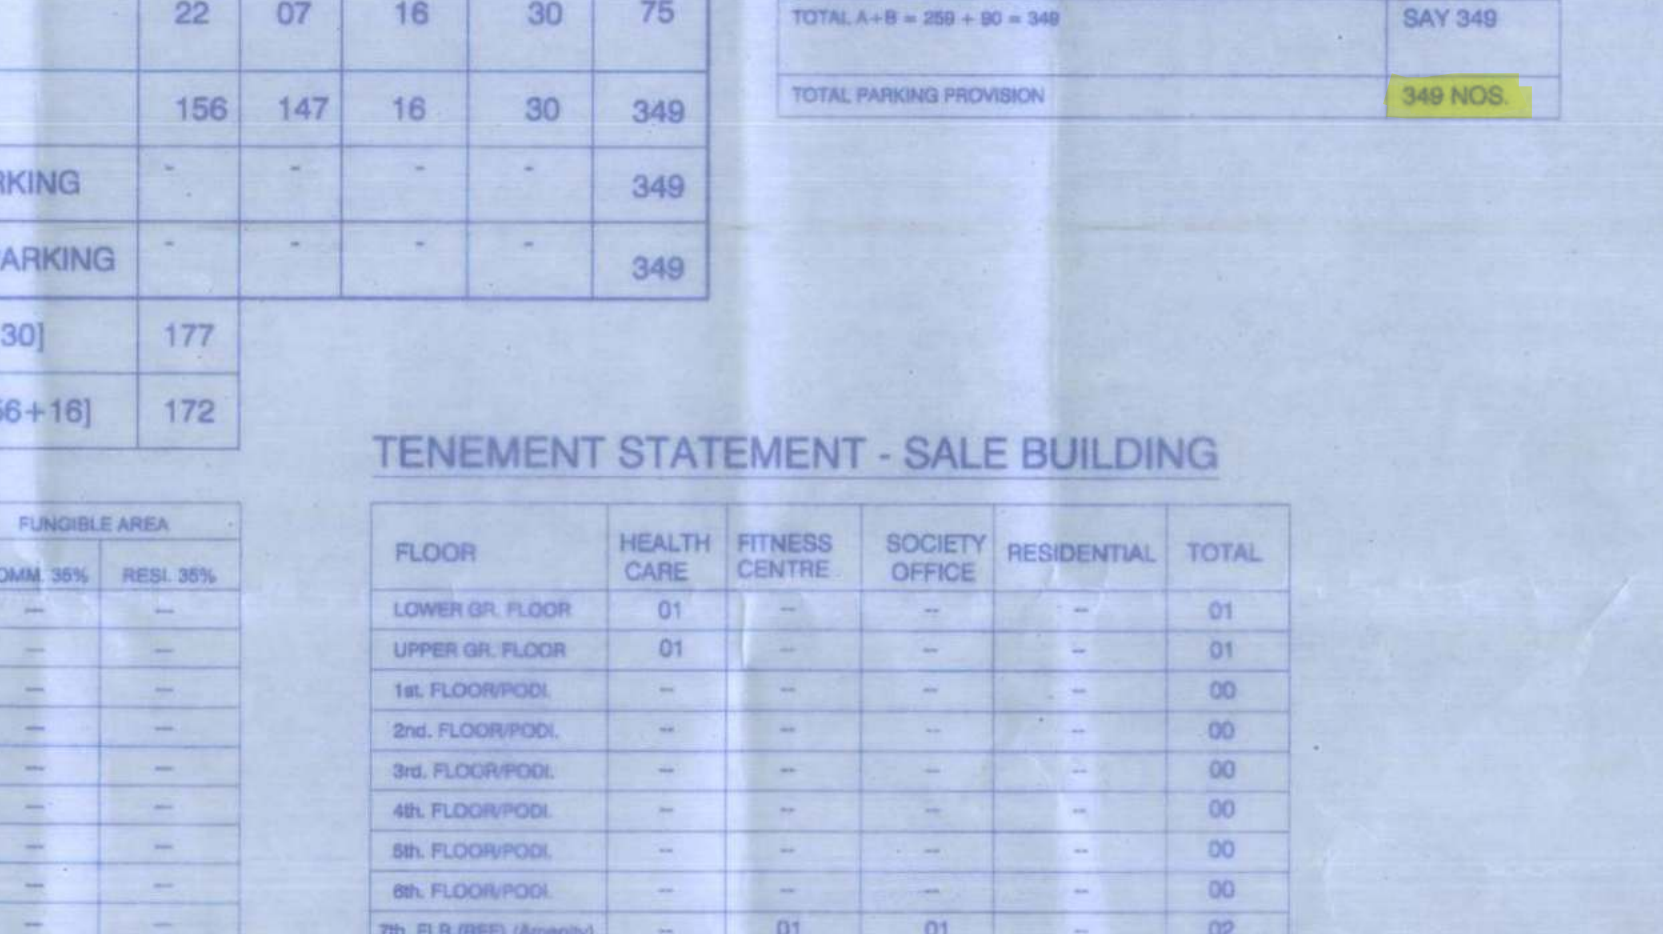
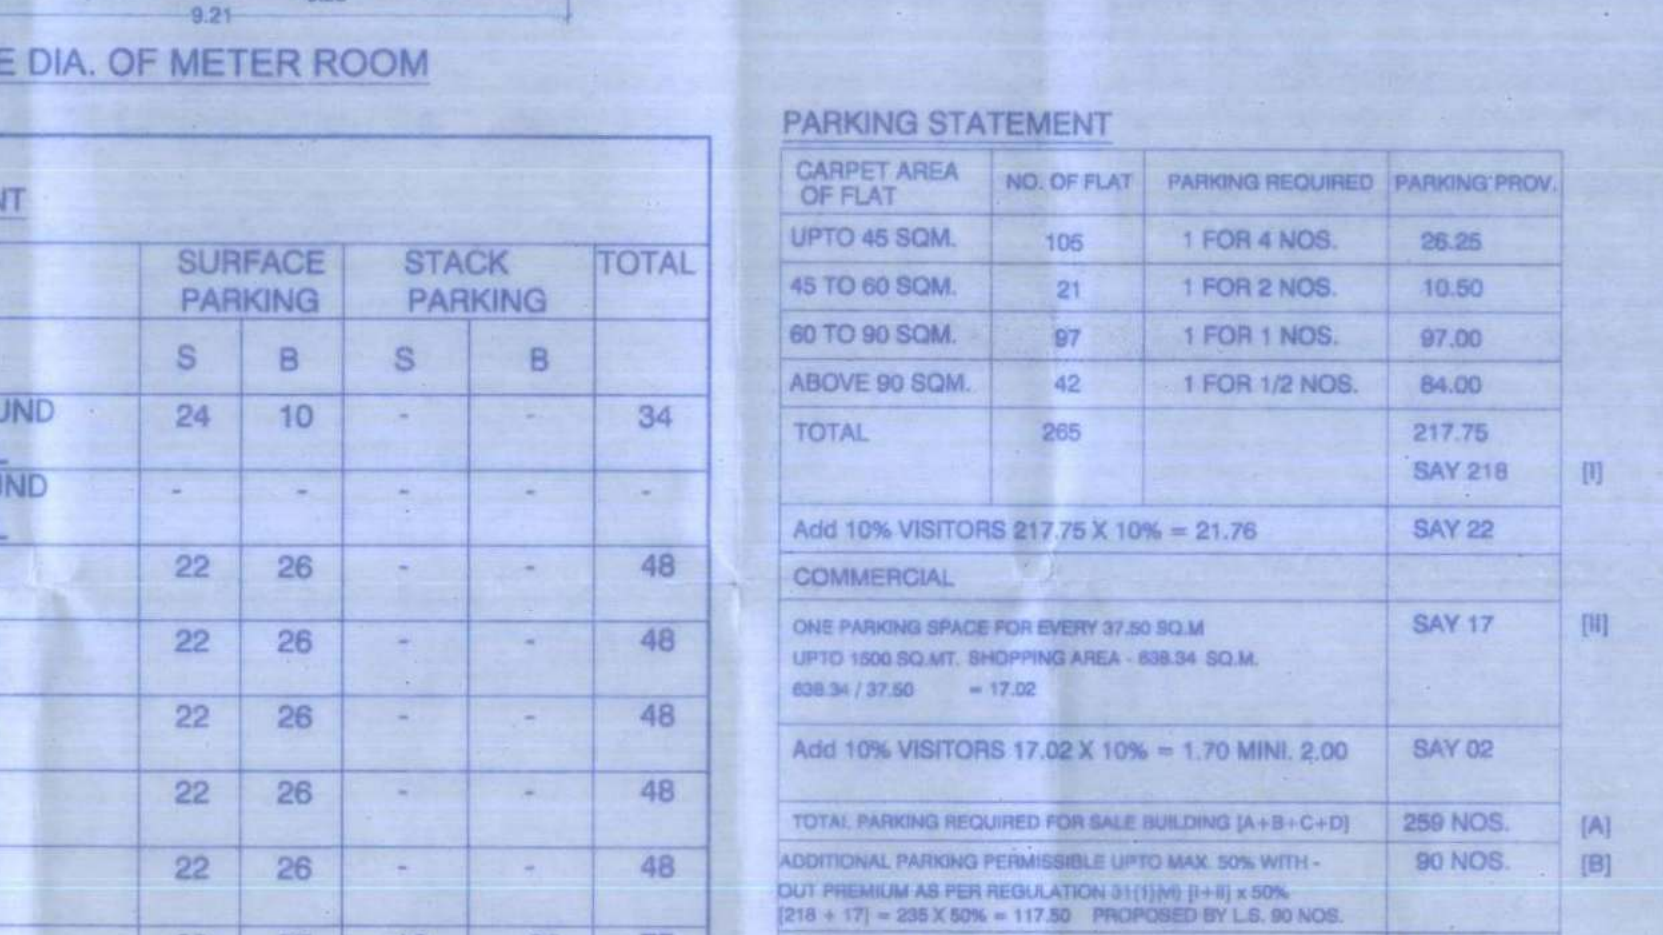
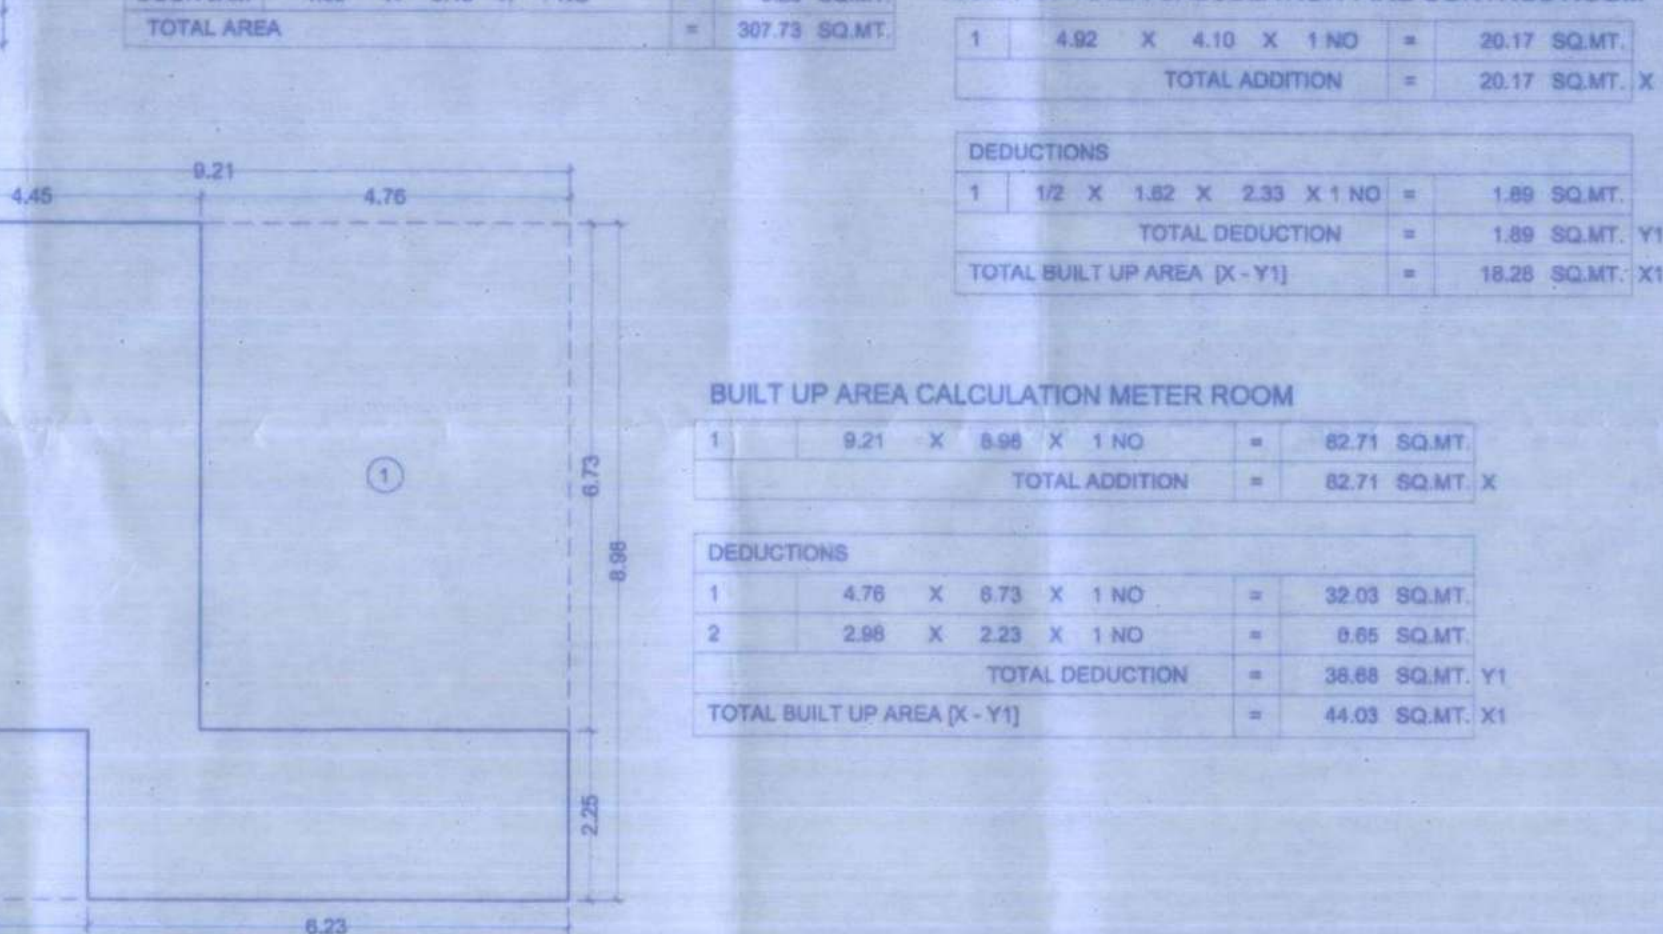
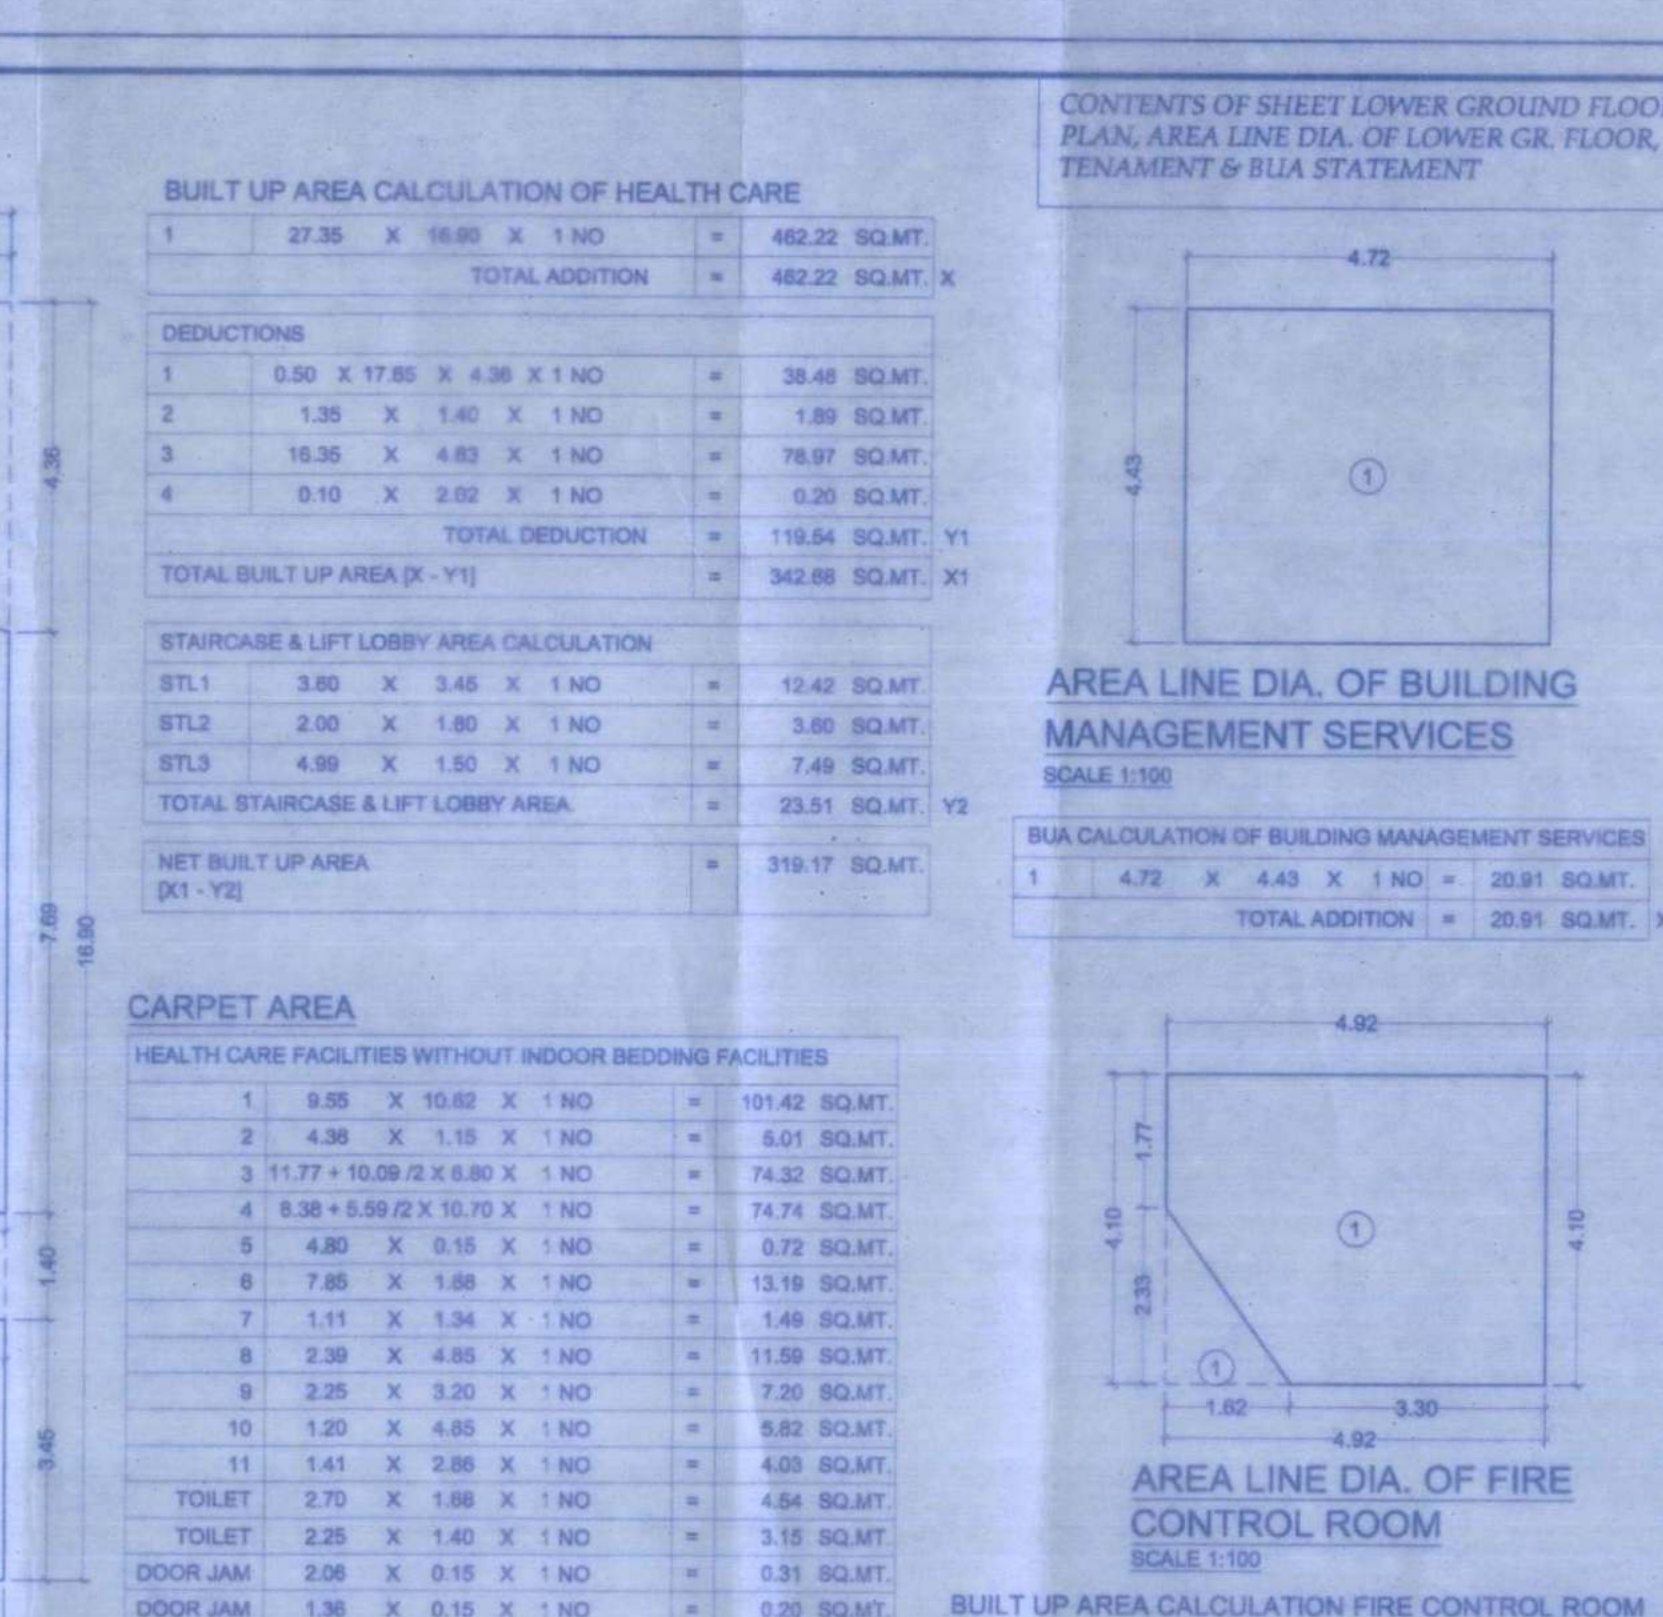
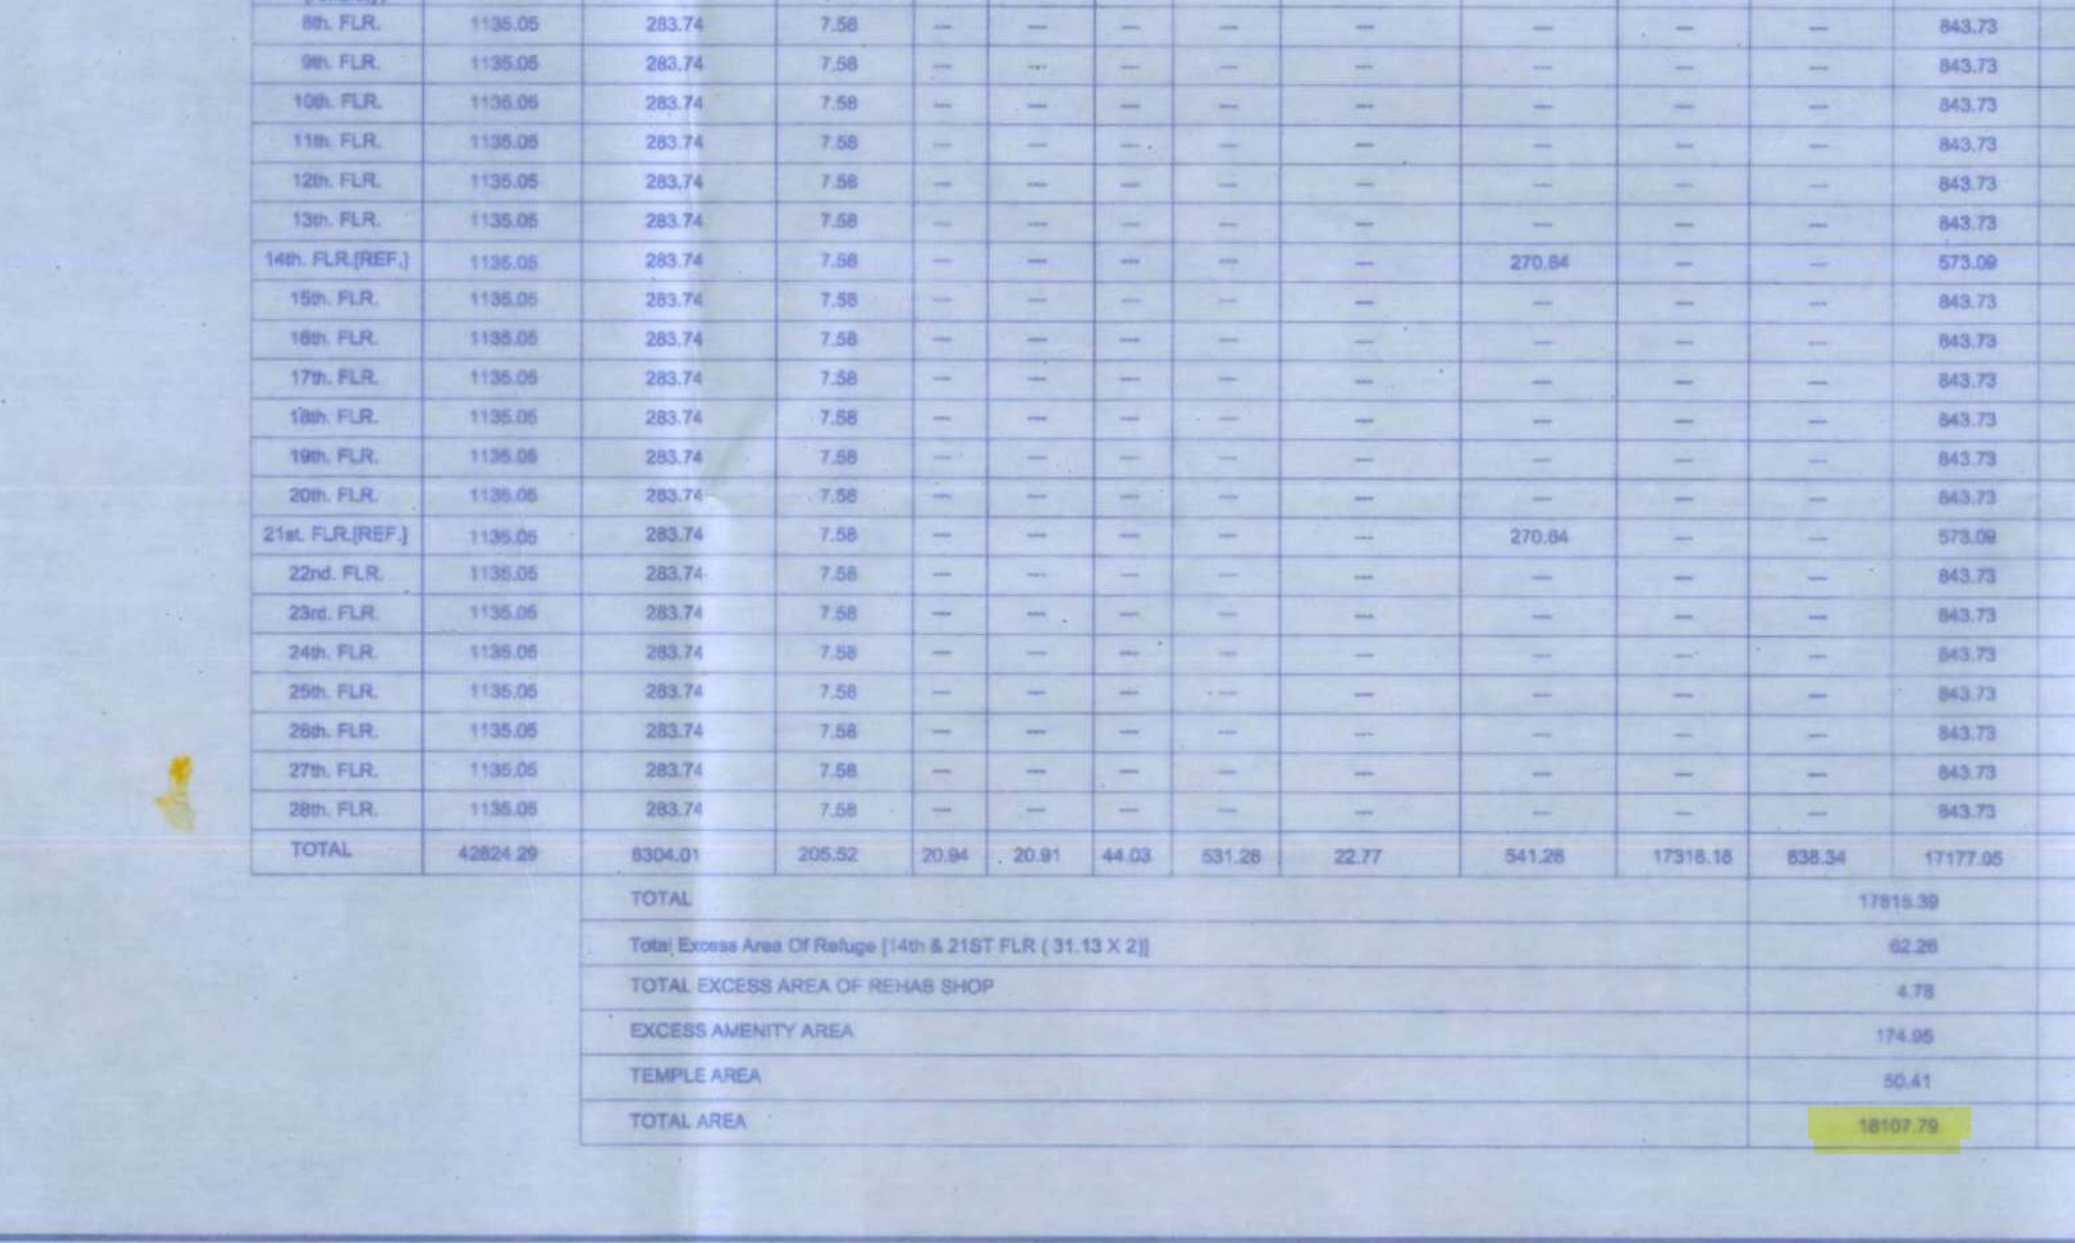
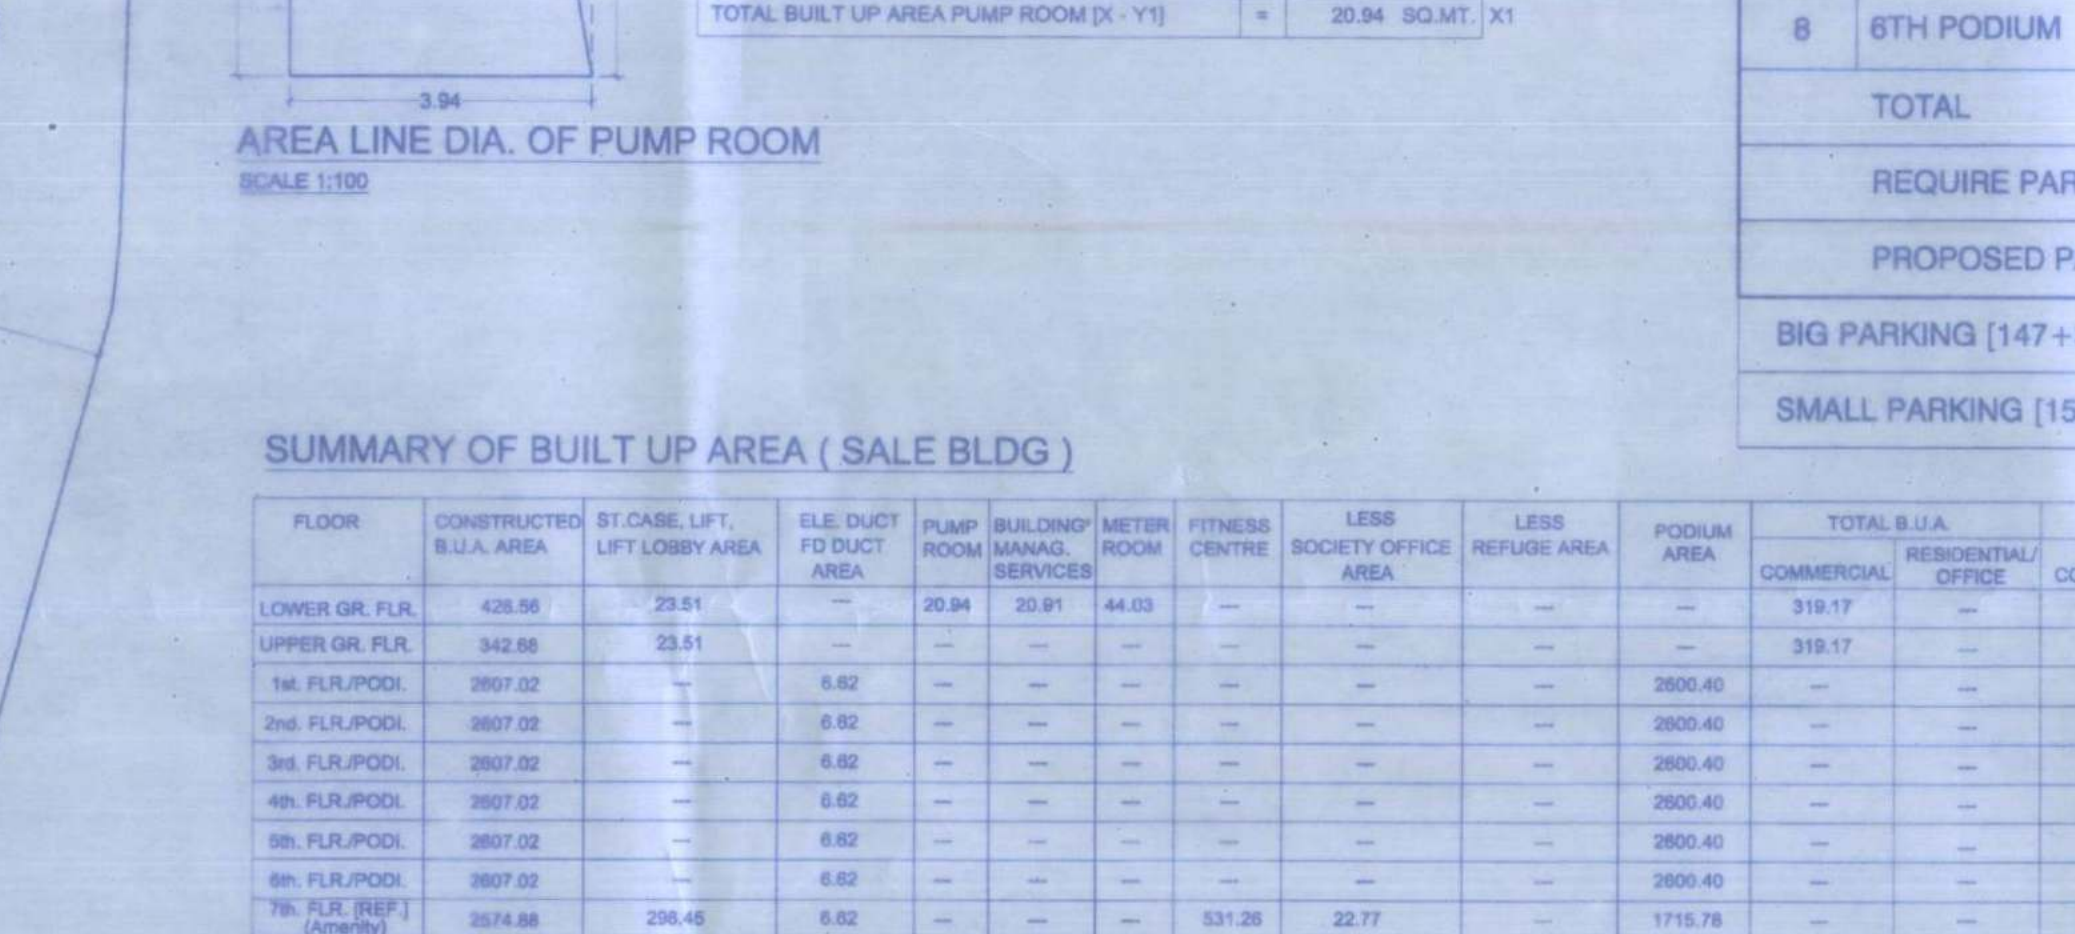
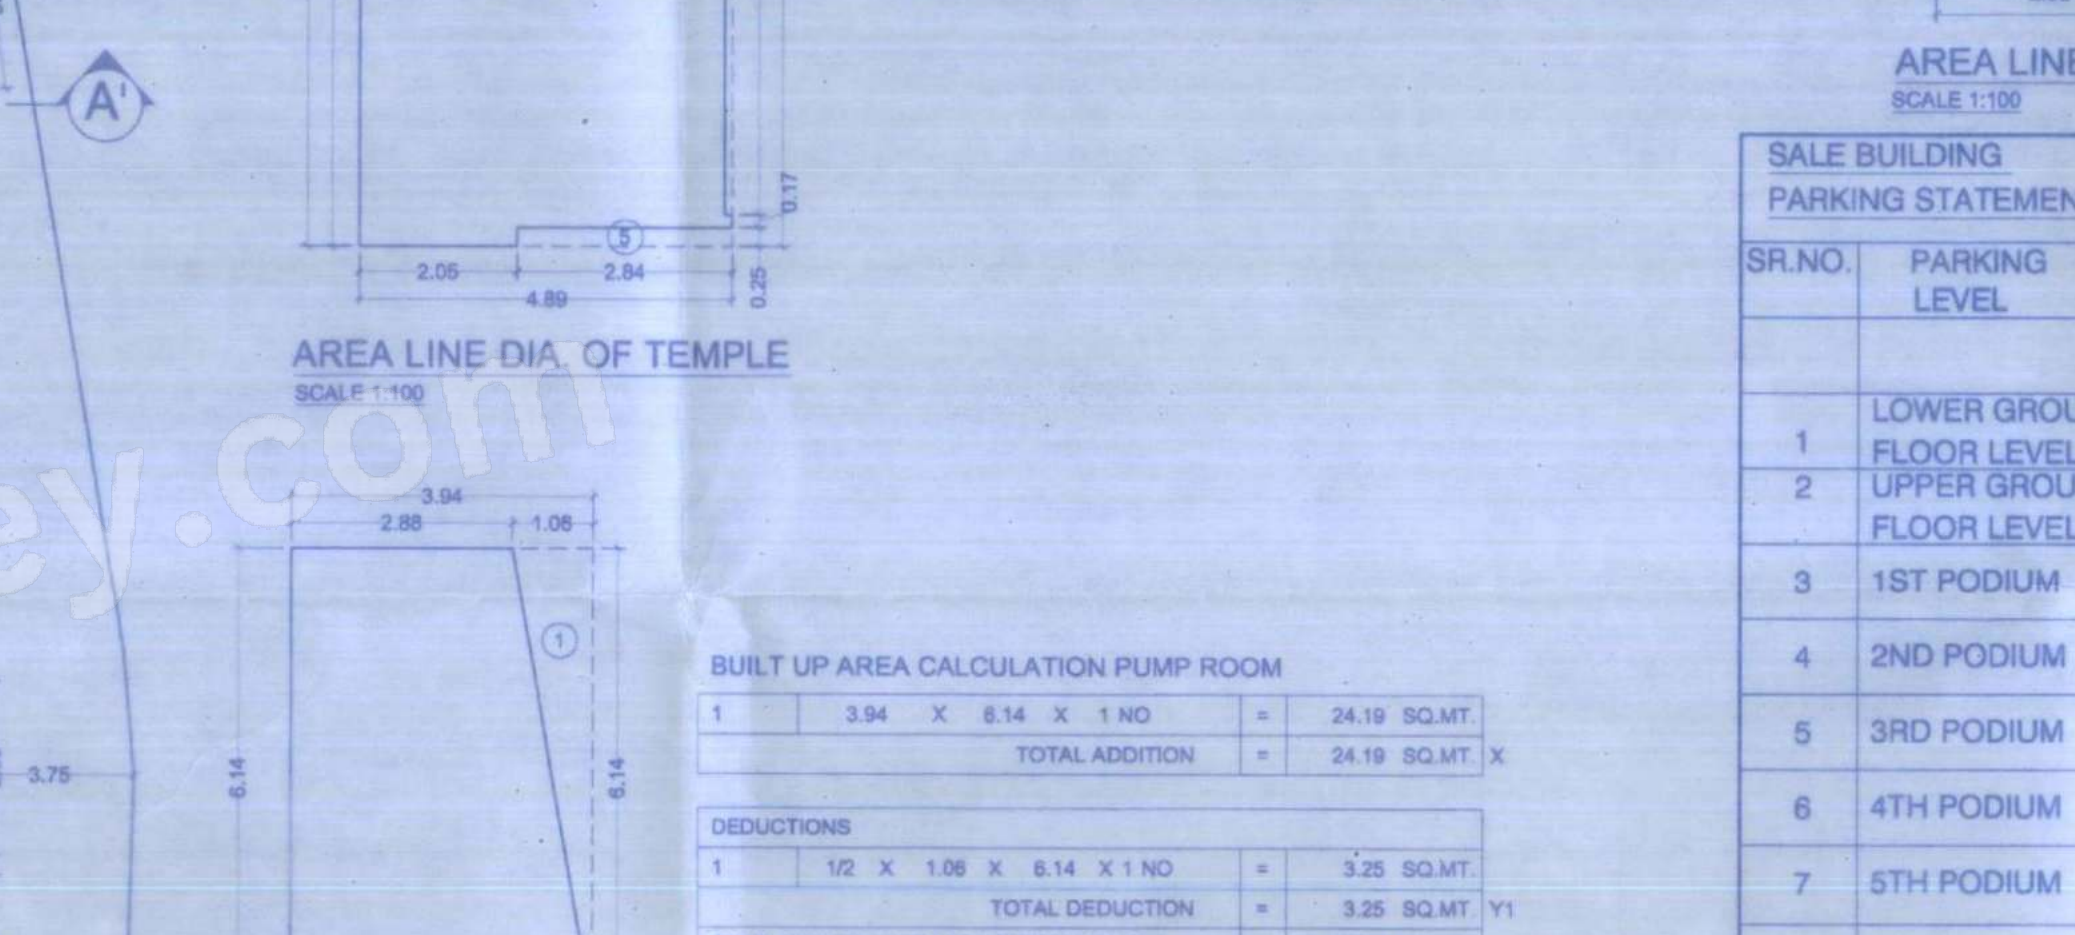
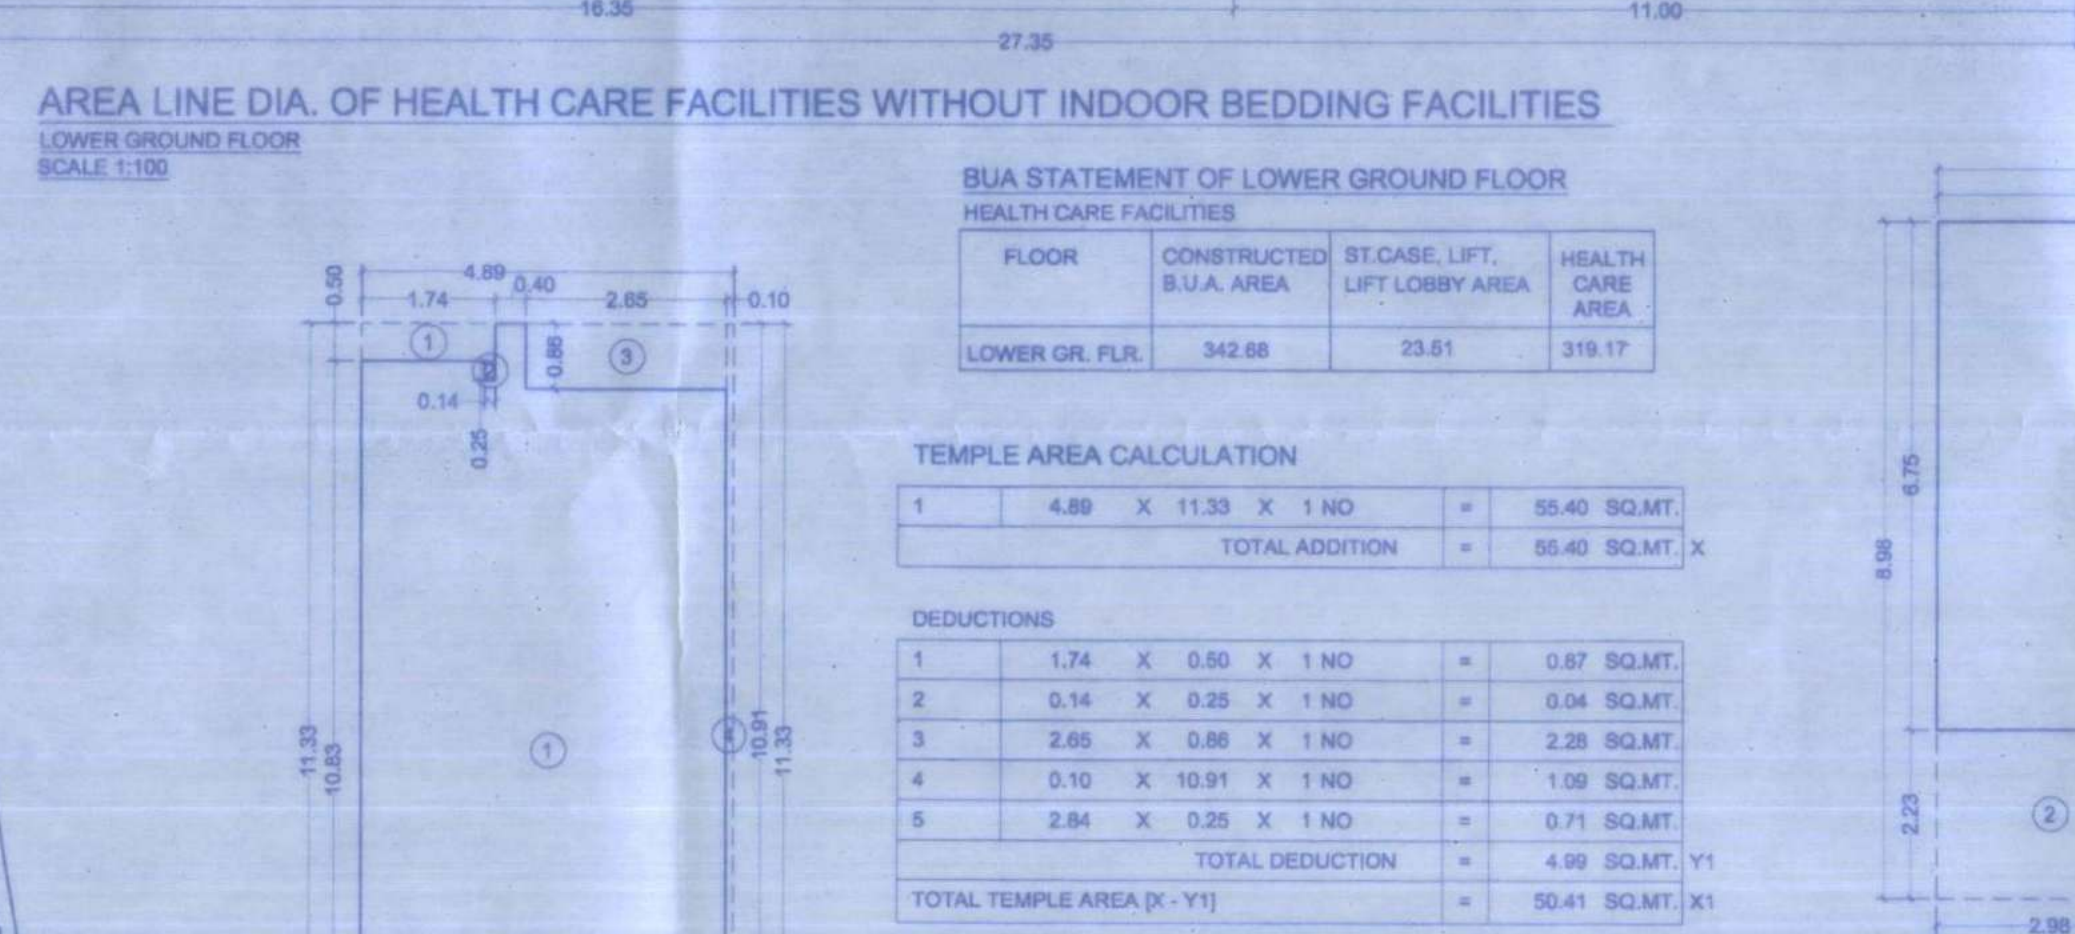
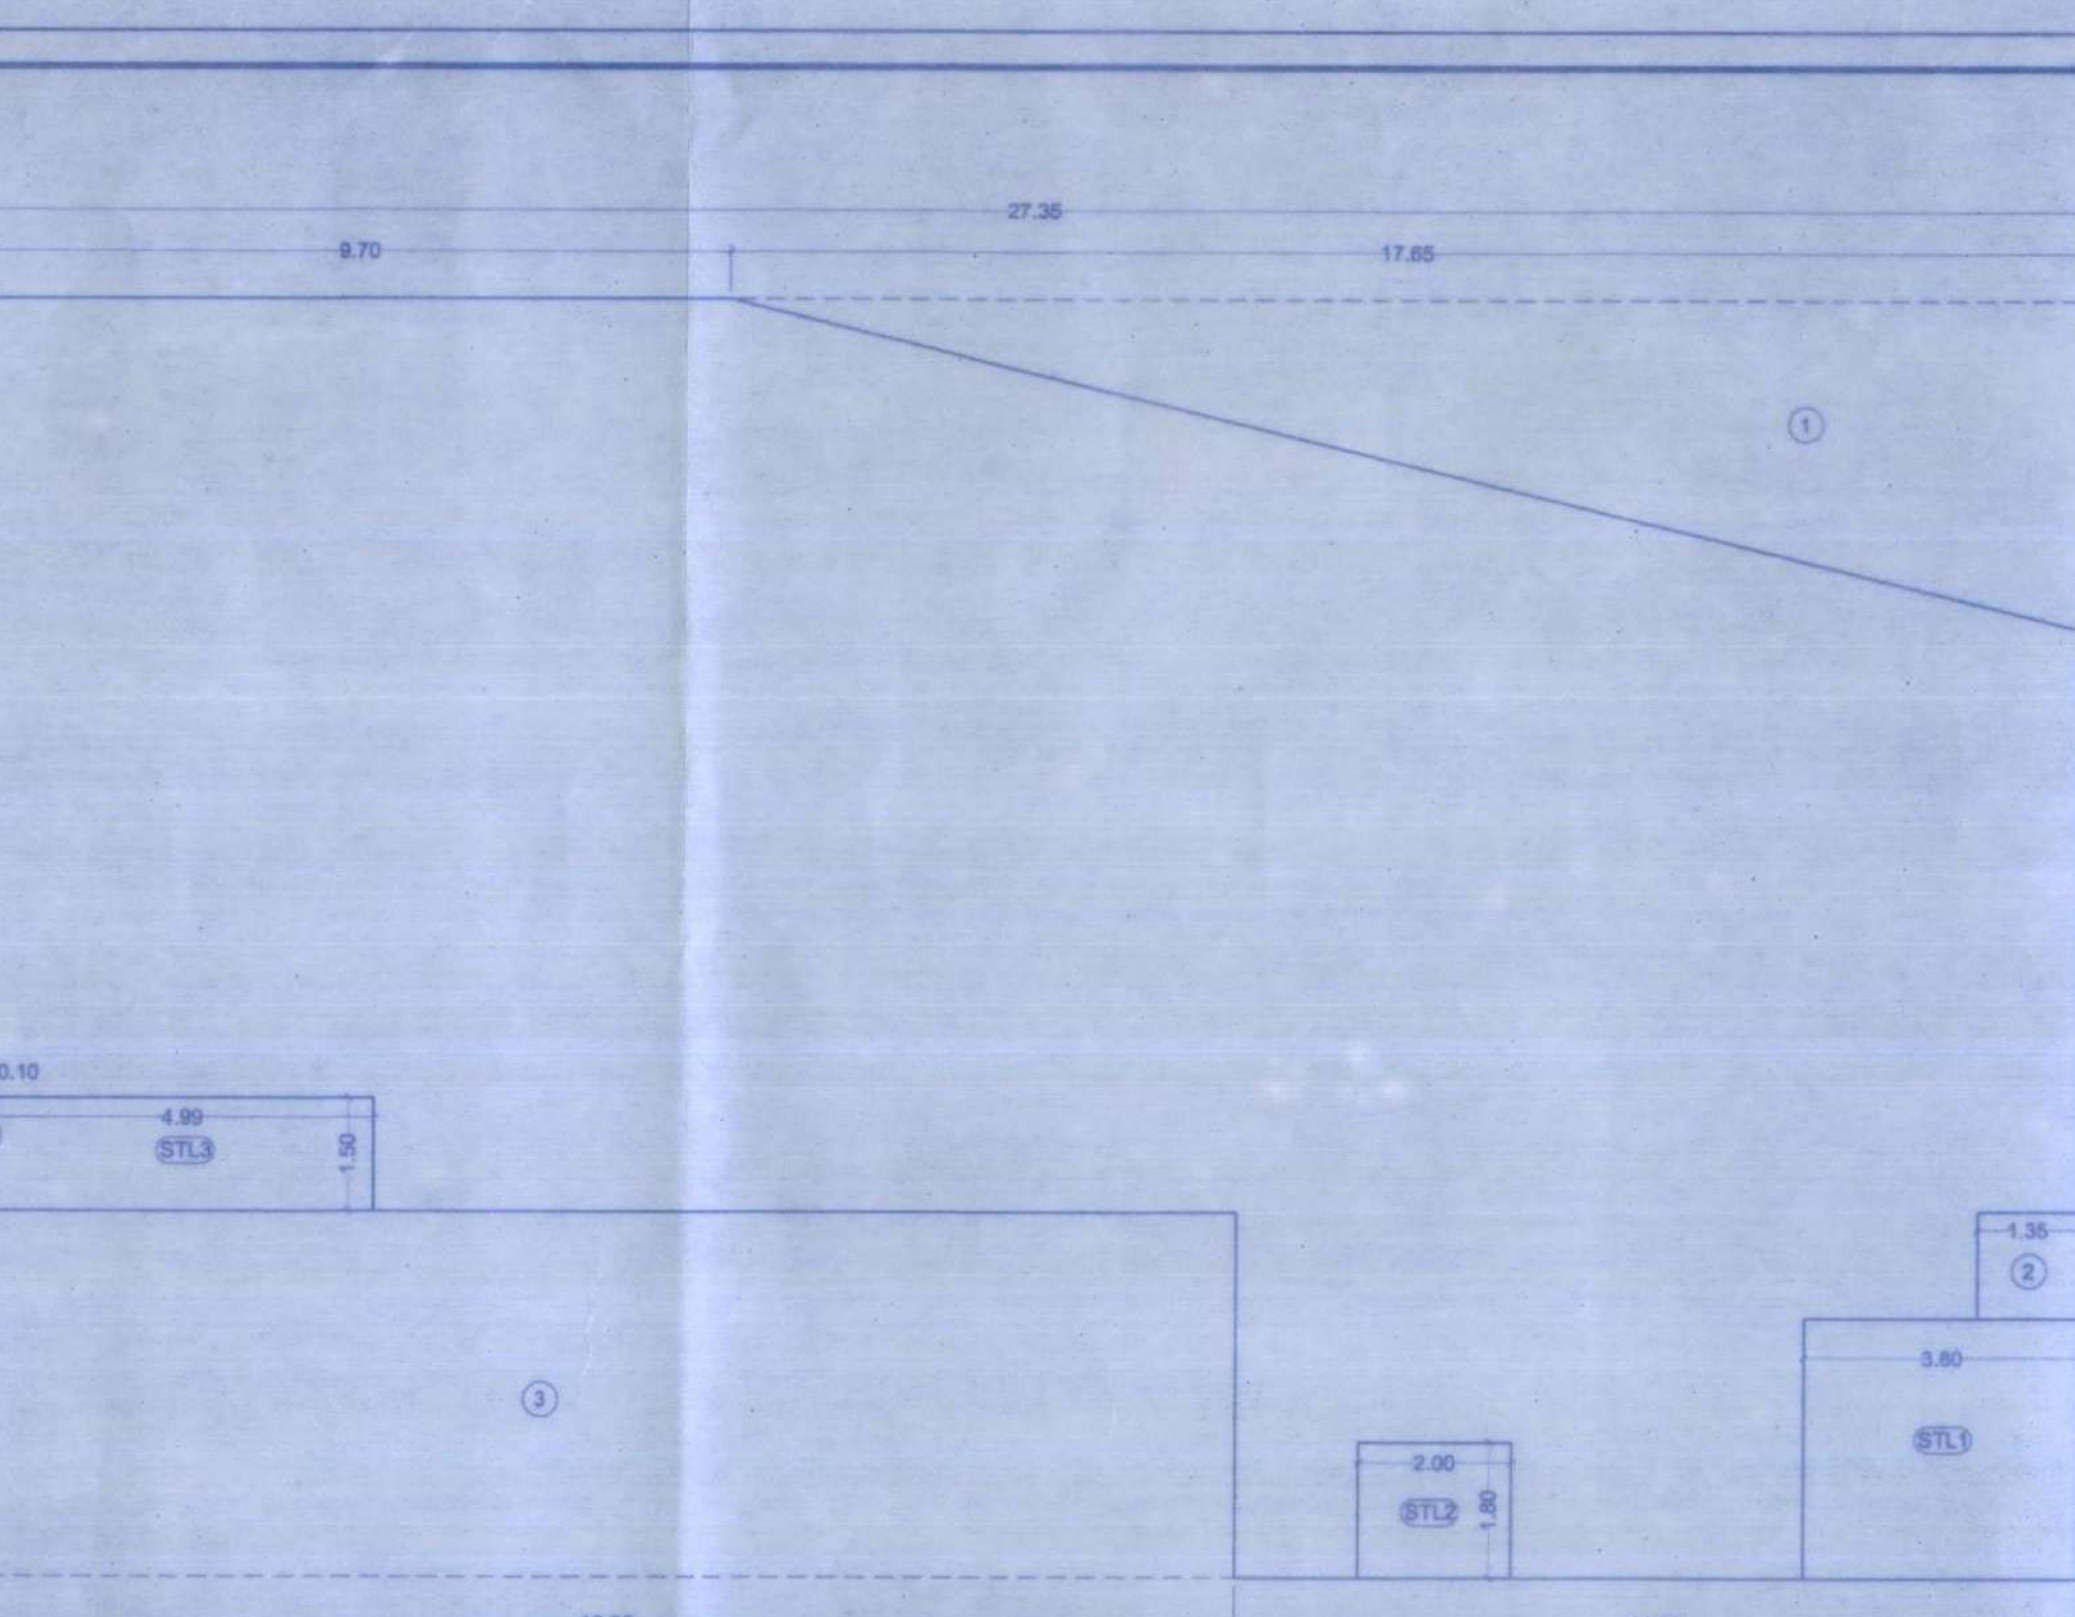


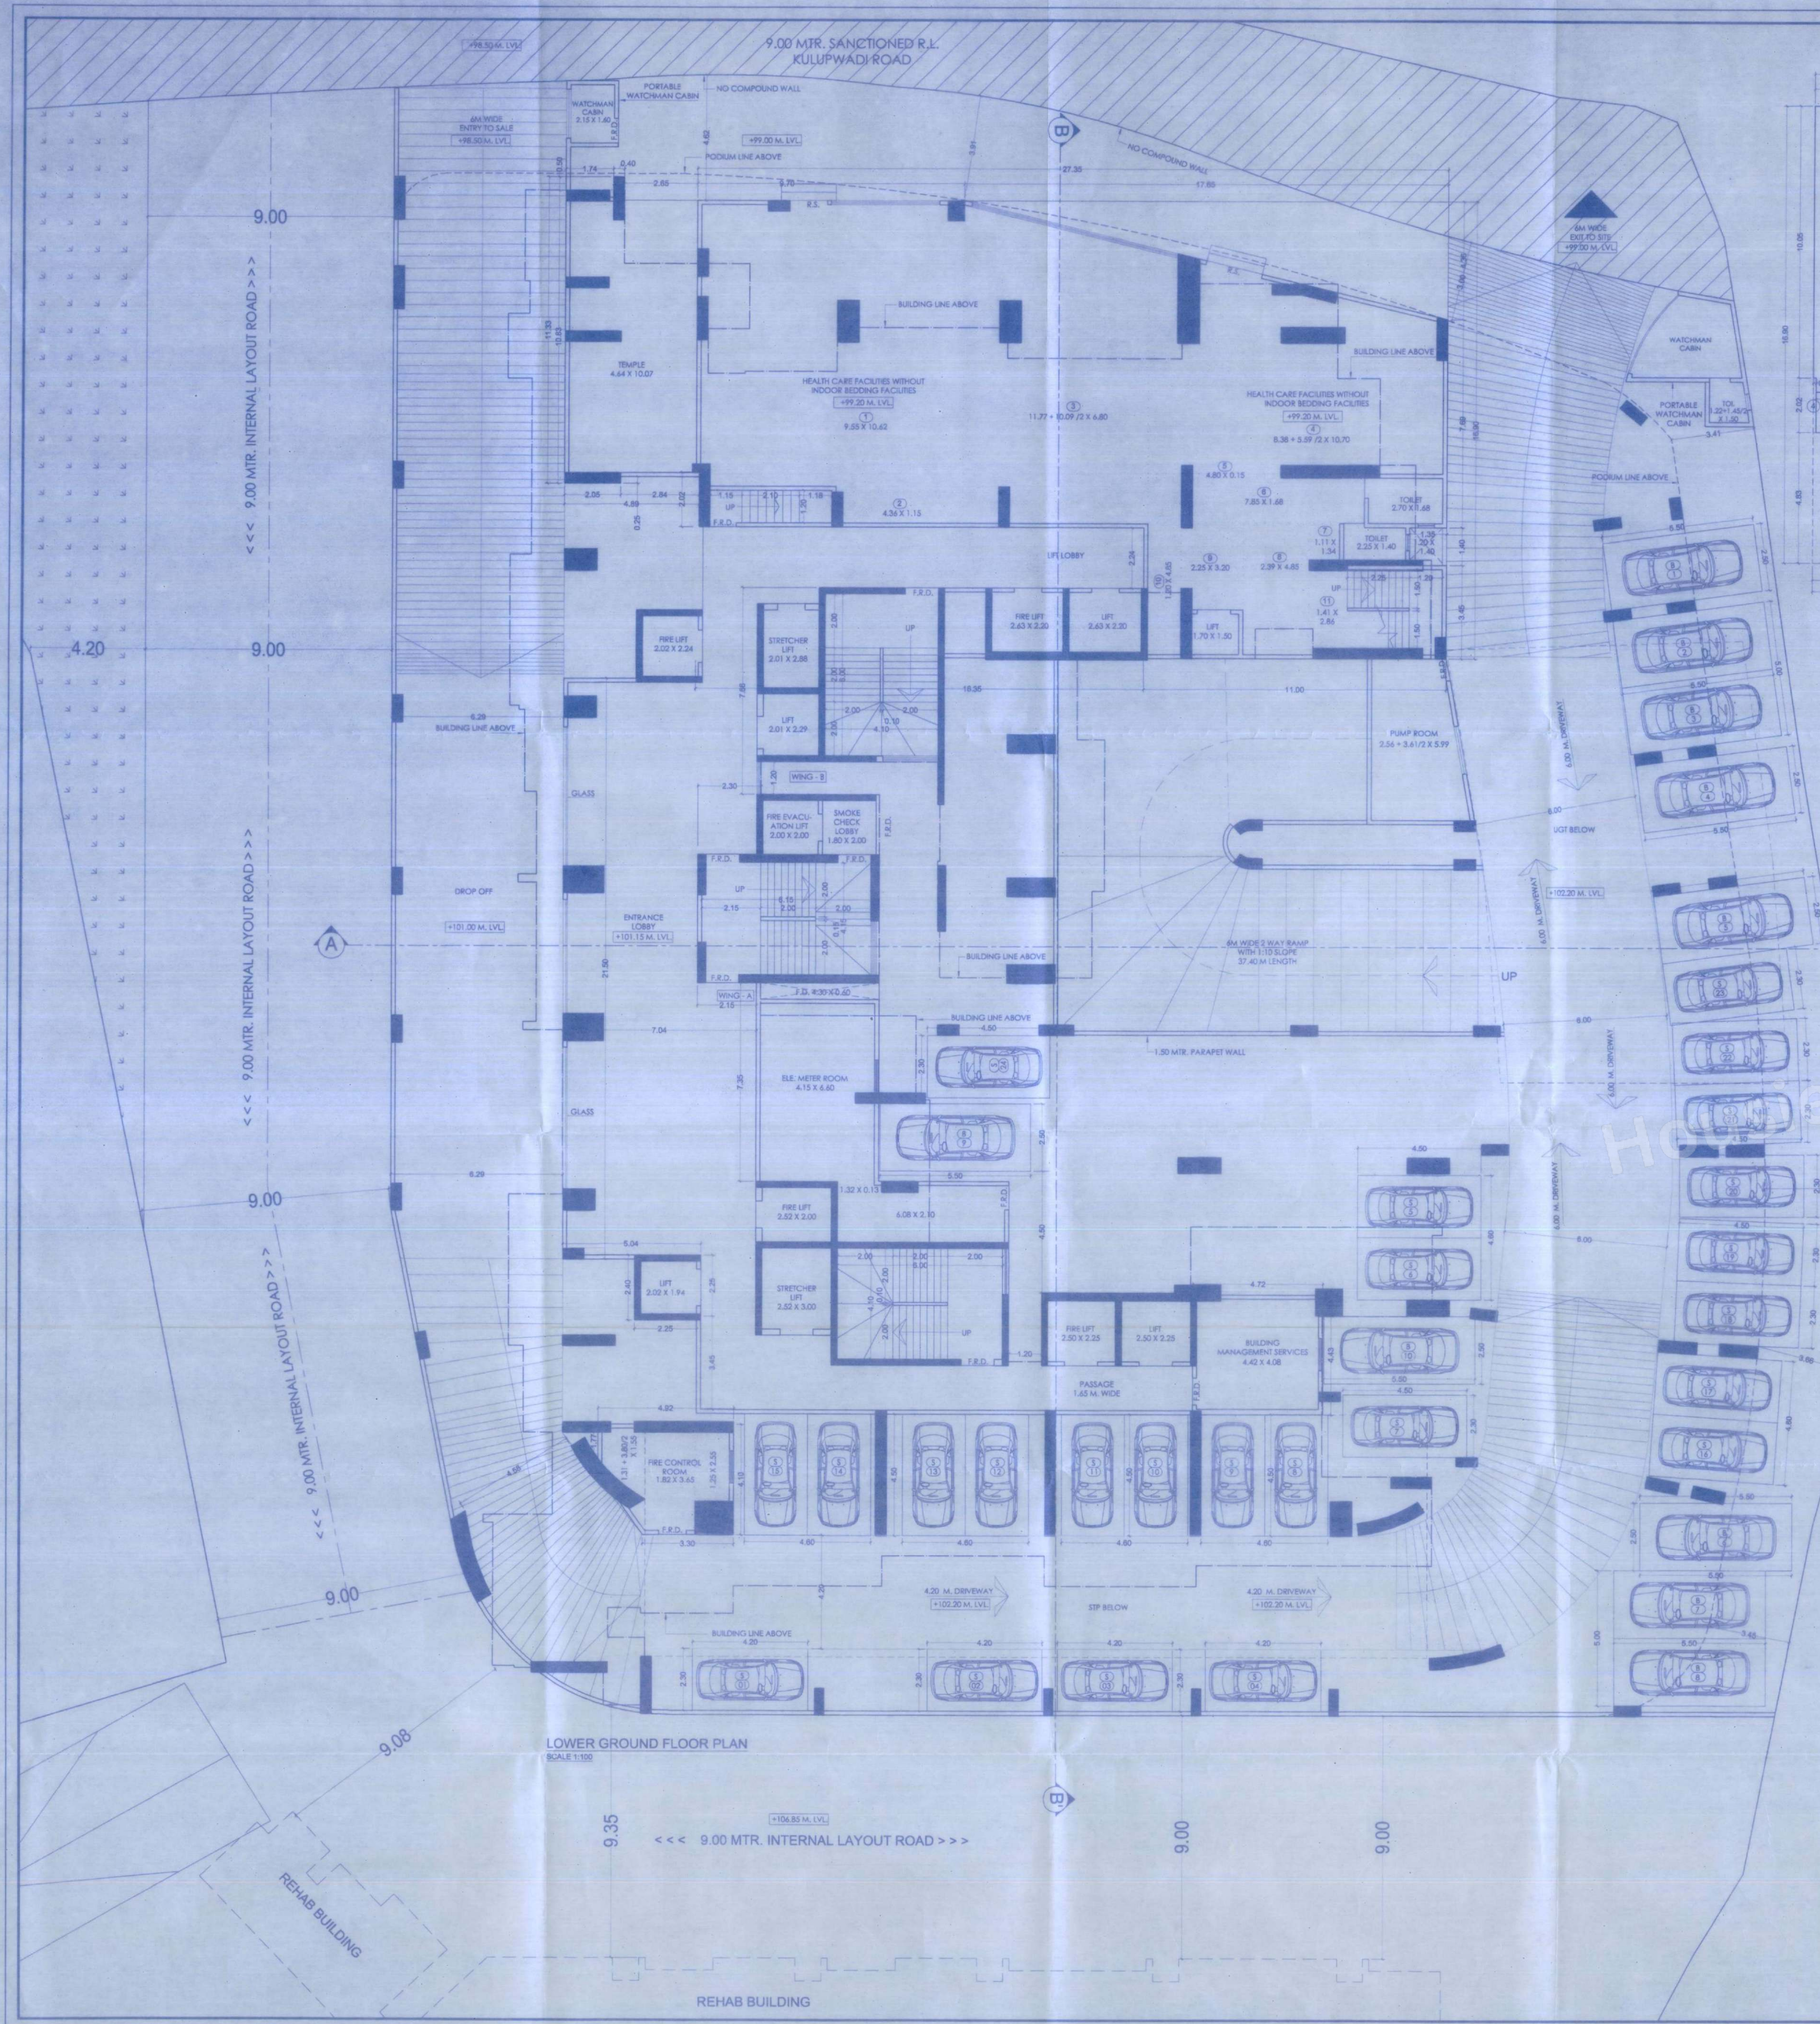

28th FLOOR	--	--	--	13	13
29th FLOOR	--	--	--	13	13
30th FLOOR	--	--	--	13	13
31st FLOOR	--	--	--	13	13
32nd FLOOR	--	--	--	13	13
33rd FLOOR	--	--	--	13	13
34th FLOOR	--	--	--	13	13
35th FLOOR	--	--	--	13	13
36th FLOOR	--	--	--	13	13
37th FLOOR	--	--	--	13	13
38th FLOOR	--	--	--	13	13
39th FLOOR	--	--	--	13	13
40th FLOOR	--	--	--	13	13
41st FLOOR	--	--	--	13	13
42nd FLOOR	--	--	--	13	13
43rd FLOOR	--	--	--	13	13
44th FLOOR	--	--	--	13	13
45th FLOOR	--	--	--	13	13
46th FLOOR	--	--	--	13	13
47th FLOOR	--	--	--	13	13
48th FLOOR	--	--	--	13	13
49th FLOOR	--	--	--	13	13
50th FLOOR	--	--	--	13	13
51st FLOOR	--	--	--	13	13
52nd FLOOR	--	--	--	13	13
53rd FLOOR	--	--	--	13	13
54th FLOOR	--	--	--	13	13
55th FLOOR	--	--	--	13	13
56th FLOOR	--	--	--	13	13
57th FLOOR	--	--	--	13	13
58th FLOOR	--	--	--	13	13
59th FLOOR	--	--	--	13	13
60th FLOOR	--	--	--	13	13
TOTAL	02	01	01	285	289

AMENITY AREA CALCULATION

REQUIRED AREA = TOTAL SALEABLE X 2%
17815.36 SQ.MT. X 2% = 358.31 SQ.MT.

PROPOSED AREA = 531.28 SQ.MT.

NOTE :- EXCESS AREA = 531.28-358.31 = 174.96 SQ.MT.

[illegible]