


SECTION A-A'



ELEVATION

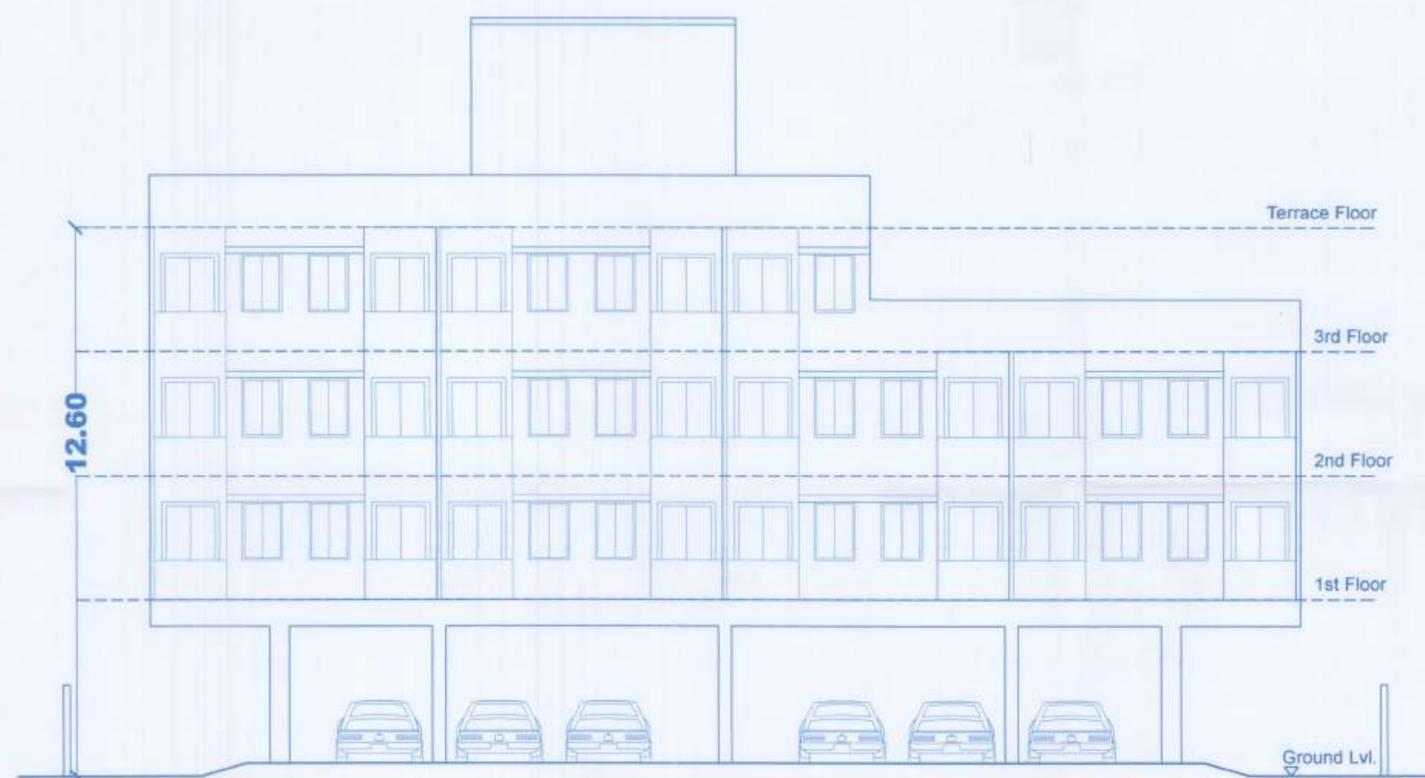

APPROVED SUBJECT TO CONDITION
 APPROVED UNDER COMMENCEMENT
 CERTIFICATE NO. 1070/24
 DATE 22/7/2024

Building Inspector: [Signature]
 Deputy Engineer: [Signature]
 Building Development Department
 Zone No. P.M.C.

PROPOSED BUILDING AT S. NO. 19/3B/2,
 BALEWADI, PUNE.

- for :
- 1) Mrs. Mukta A Lonkar
 - 2) Lonkar Automobiles pvt. Ltd.

CERTIFICATE OF AREA

Certified that the plot under reference was surveyed by me on / / and the dimensions of side etc. of plot stated on plan are as measured on site and the area so worked out tallies with the area stated in documents of Ownership / T. P. schemes records / Land Records Deptt. / City Survey records.

SIGNATURE OF LICENSED ARCHITECT

[Signature]
 OWNER / P.A..H. SIGN.

[Signature]
 ARCHITECT SIGN.



SCALE
 1:100

NITIN JOSHI
 ARCHITECT
 208, SUPREME CENTRE, ANAND PARK
 III ROAD AUNDH PUNE-7
 (PH-02025896842)

